


LEGEND:

EXISTING IRON FENCE

PROPERTY LINE

TEMP. 6' CHAIN LINK FENCE TO REMAIN DURING DEMO PERIOD

ELECTRIC POLE

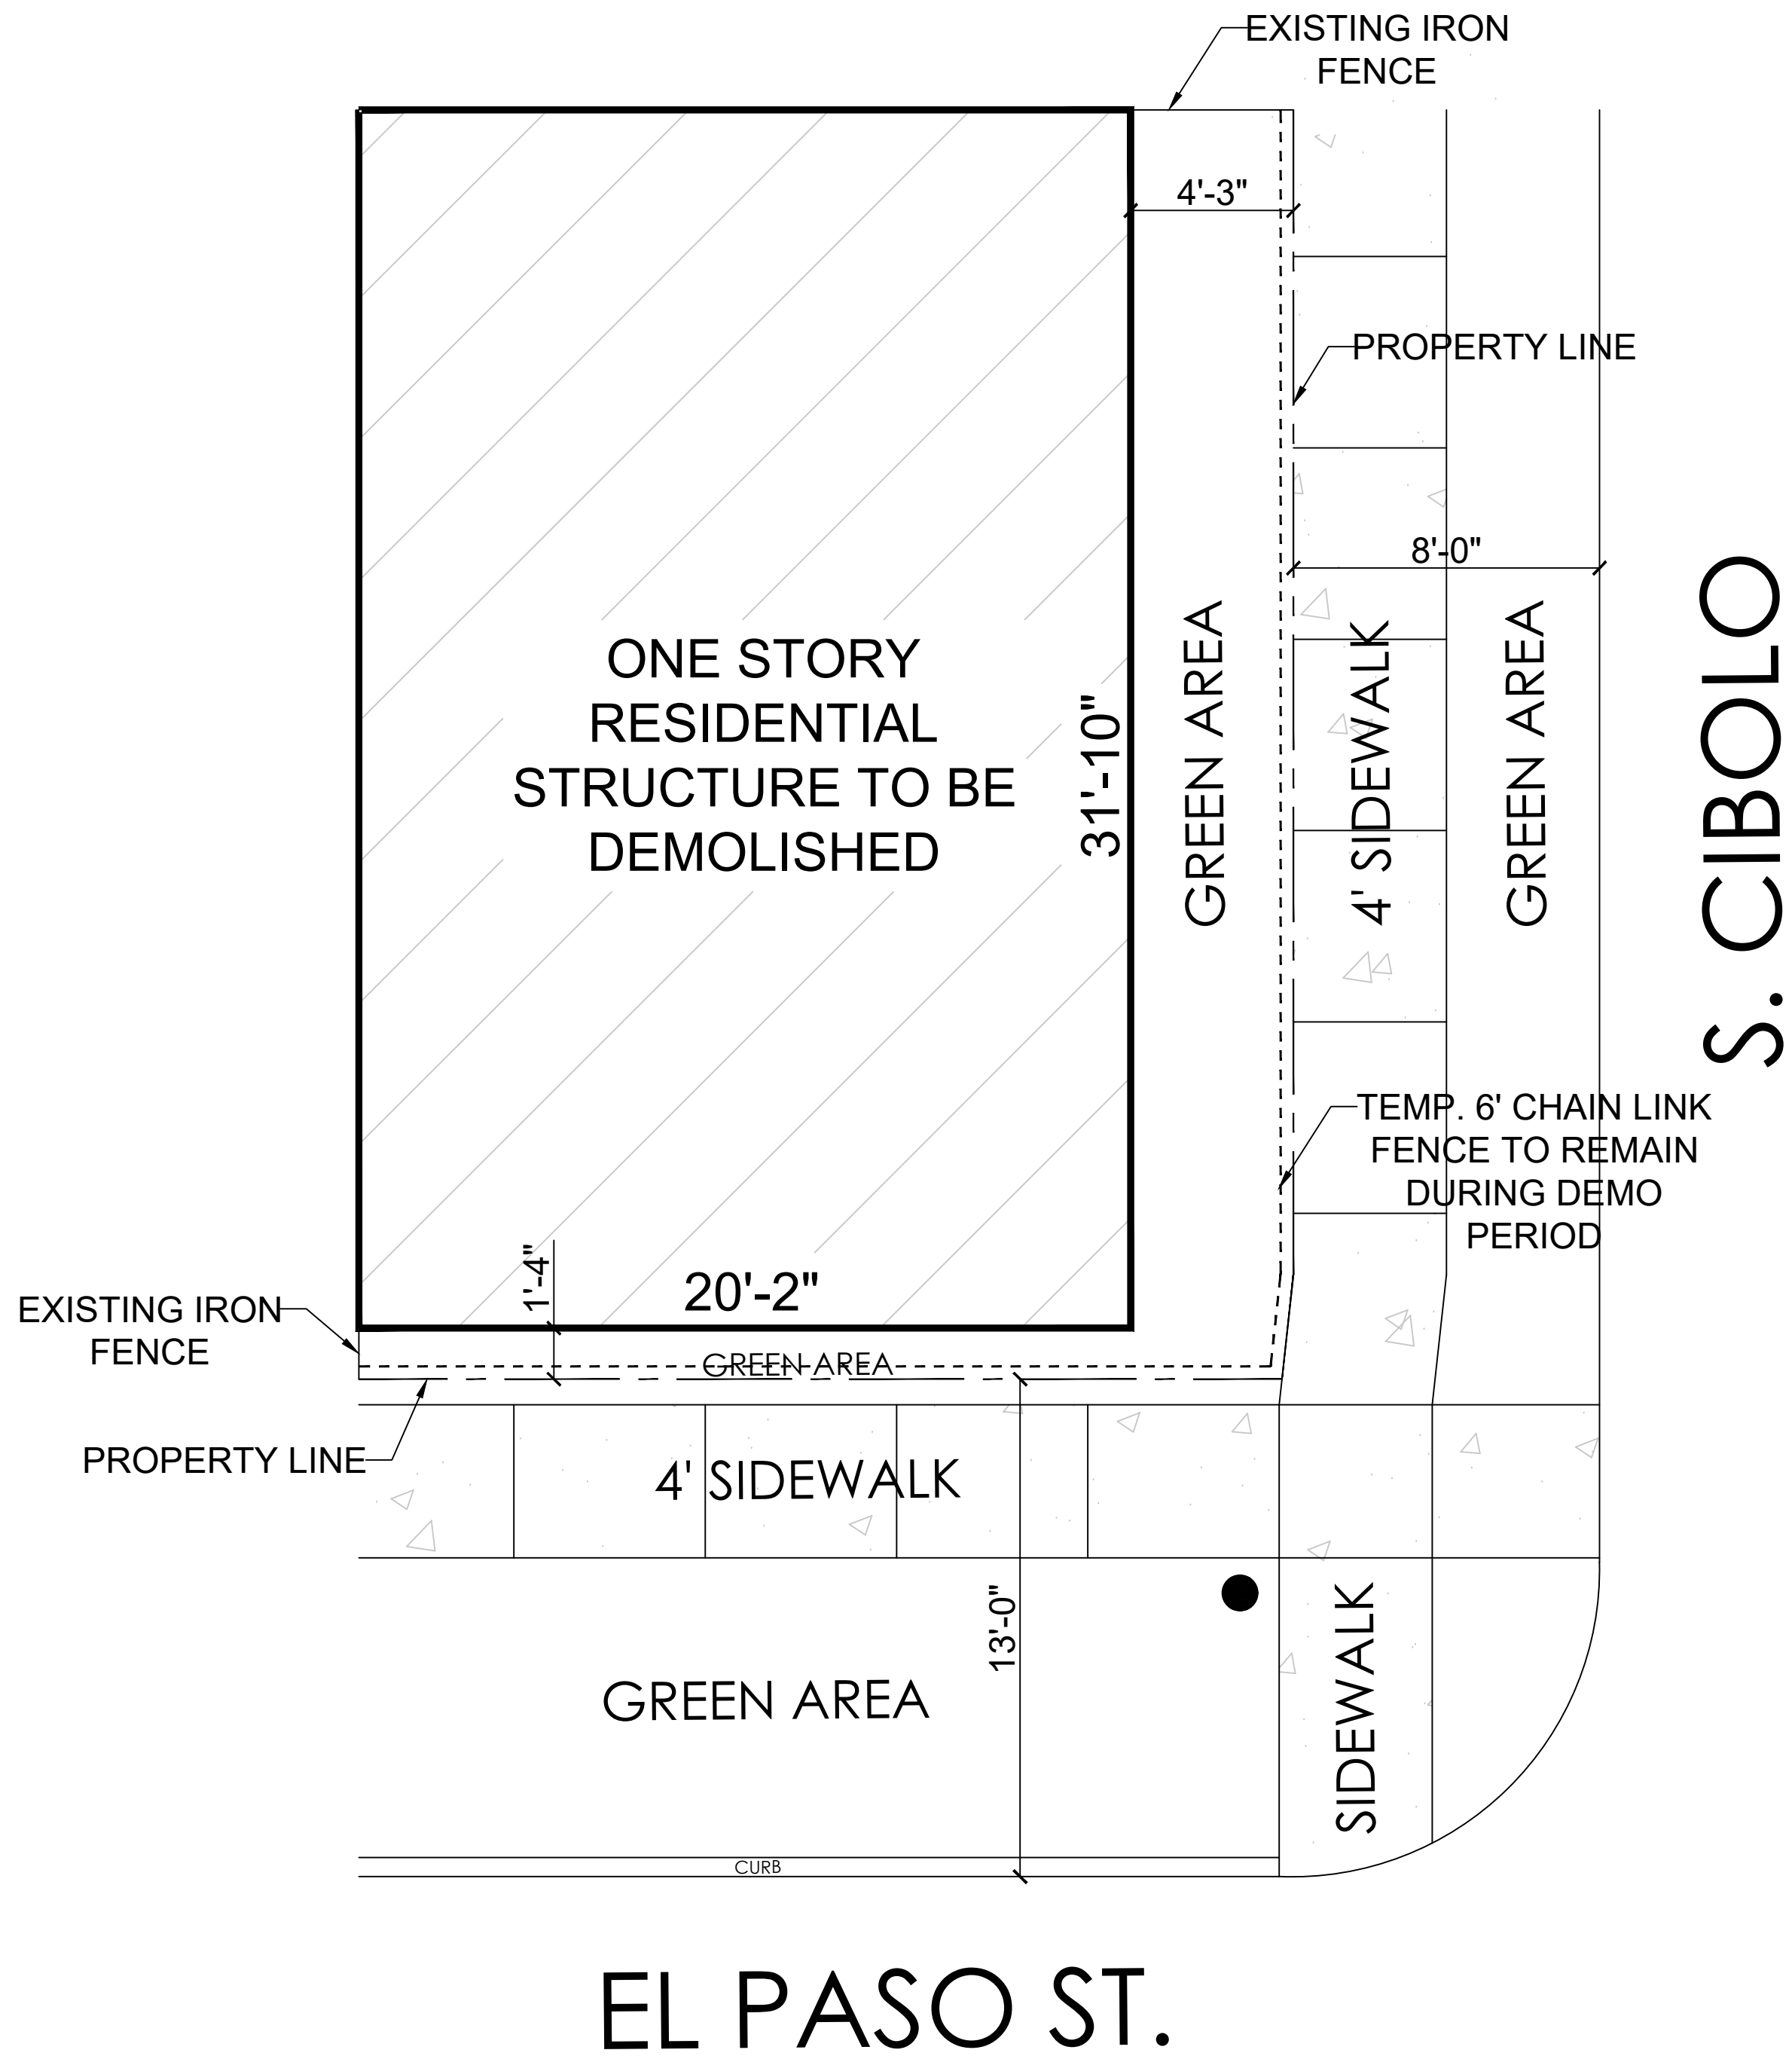

1 SITE PLAN

SCALE: 1/8" = 1'-0"

PLAN NORTH

DESIGNER :

Zoning, Design, Permitting, Inspections, Certificate of Occupancy

ONE STOP CODE CONSULTING, LLC

1650 W. HUISACHE AVE. SAN ANTONIO, TEXAS 78201

Phone: (210) 779-5219 fdeleon@onestopcode.net

DEMOLITION PLAN

723 S. Cibolo St.
San Antonio, TX 78207

DRAWN BY: K.F.L.

CHECKED BY: F.D.L.

DATE: 8/31/24

COMMENTS:

REVISIONS:

SHEET:

C-1