



01 FRONT ELEVATION

SCALE: 1/4"=1'-0"




02 REAR ELEVATION

SCALE: 1/4"=1'-0"



03 RIGHT SIDE ELEVATION

SCALE: 1/4"=1'-0"

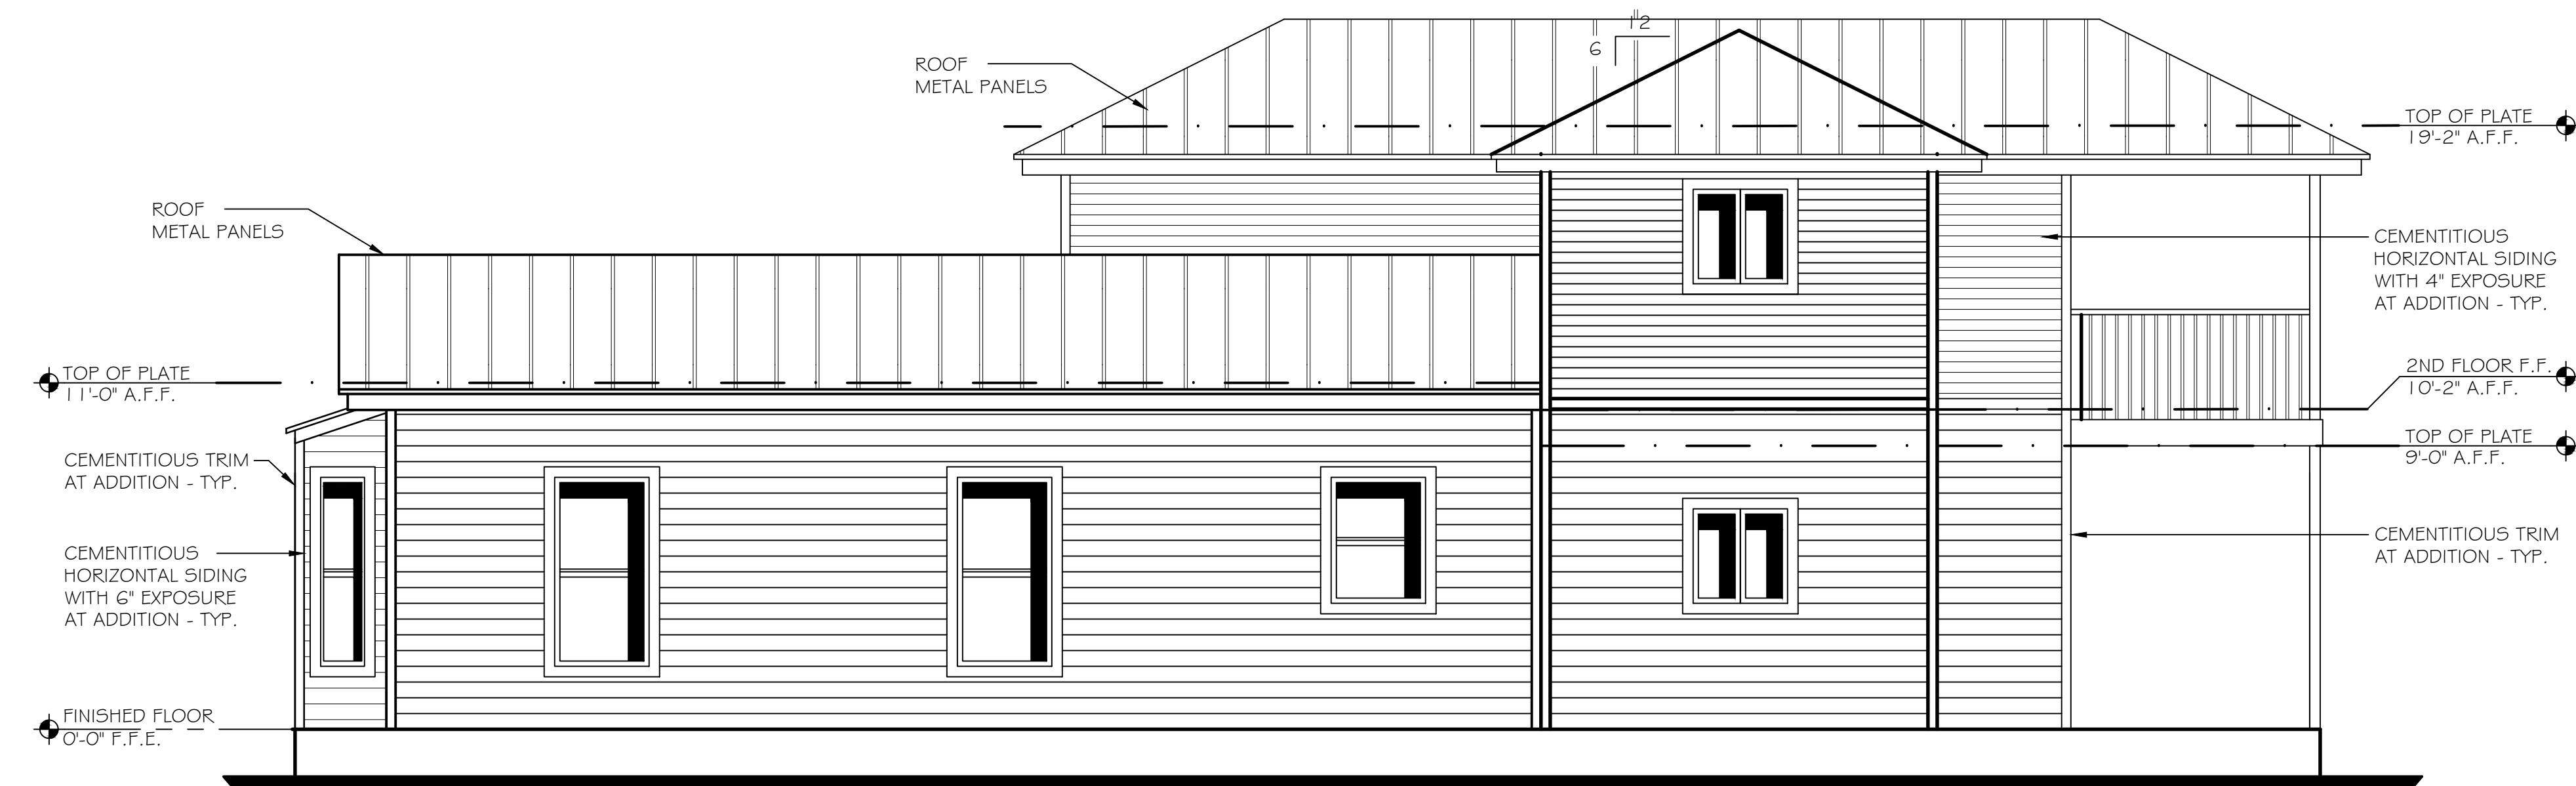

04 LEFT SIDE ELEVATION

SCALE: 1/4"=1'-0"