



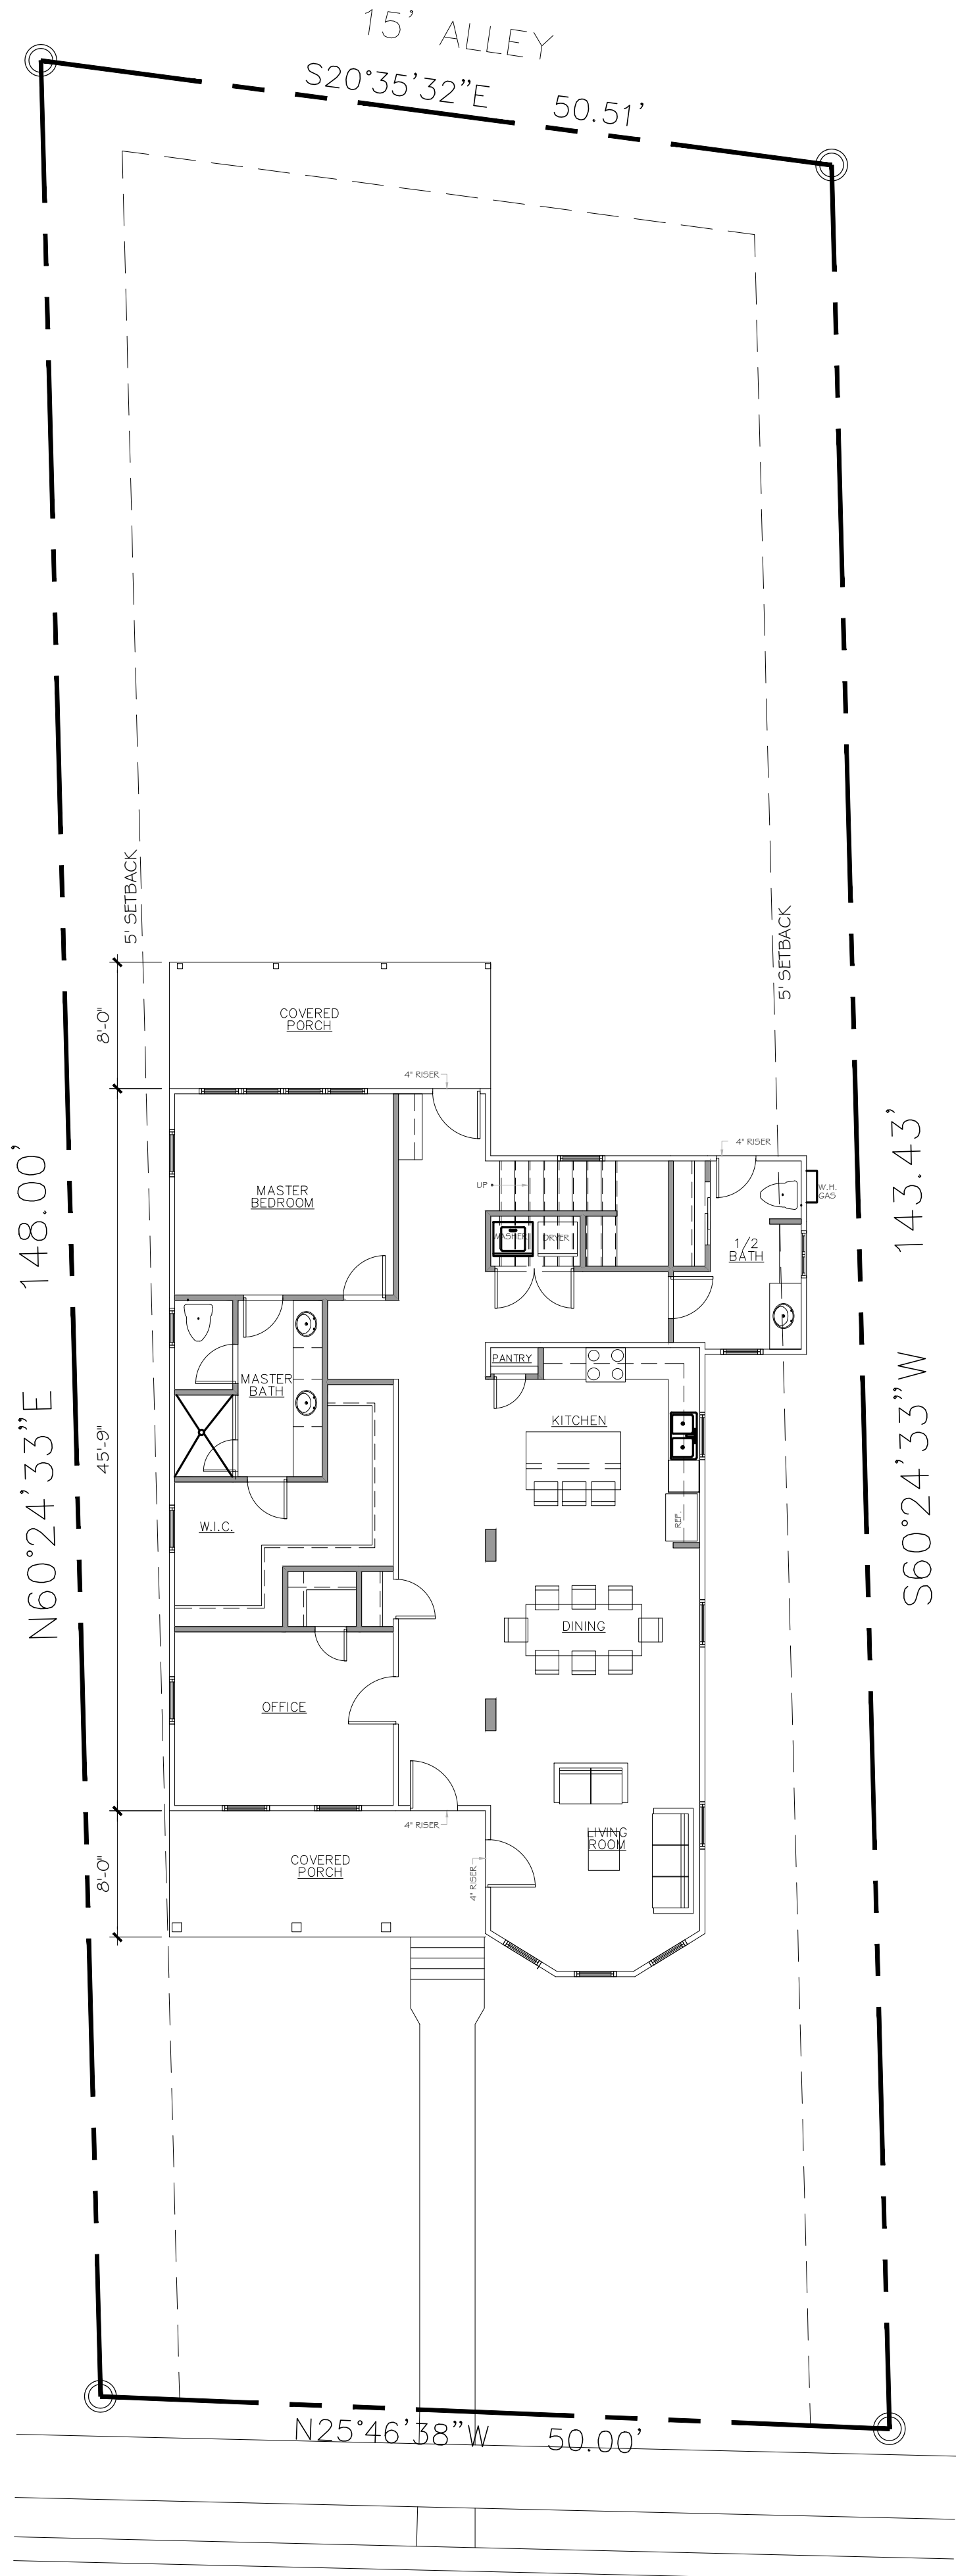

ADAMS ST  
(55.6' R.O.W.)

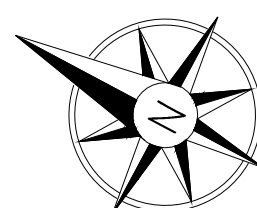

01 SITE PLAN  
SCALE: 1/8"=1'-0"



4703 SHAVANO OAK  
SUITE 101  
SAN ANTONIO TX. 78249  
info@jideastudio.com

These drawings are to be an instrument of service and shall remain the property of the Designer. They are not to be used on other projects or extensions to this project except by agreement in writing and with appropriate compensation to the Designer. Contractor is responsible for confirming and correcting dimensions of the job site. The Designer will not be responsible for construction means, methods, techniques, sequences or procedures, or for safety precautions and programs in connection with the project.

**SITE PLAN**  
**REMODEL & ADDITION**  
214 ADAMS ST  
SAN ANTONIO, TEXAS 78210

| No. | DATE | DESCRIPTION |
|-----|------|-------------|
|     |      |             |
|     |      |             |
|     |      |             |

|                       |
|-----------------------|
| DRAWN<br>JJ           |
| CHECKED<br>JJ         |
| DATE<br>02/24/25      |
| PROJECT<br>REMODELING |
| JOB. NO.<br>24078     |
| SHEET                 |

A1.0