

PROPOSED FLOOR PLAN
OPTION 'A'

REMODEL & ADDITION

214 ADAMS ST
SAN ANTONIO, TEXAS 78210

DESCRIPTION

DATE

No.

DRAWN

JJ

CHECKED

JJ

DATE

02/24/25

PROJECT


REMODELING

JOB. NO.

24078


SHEET

A2.0

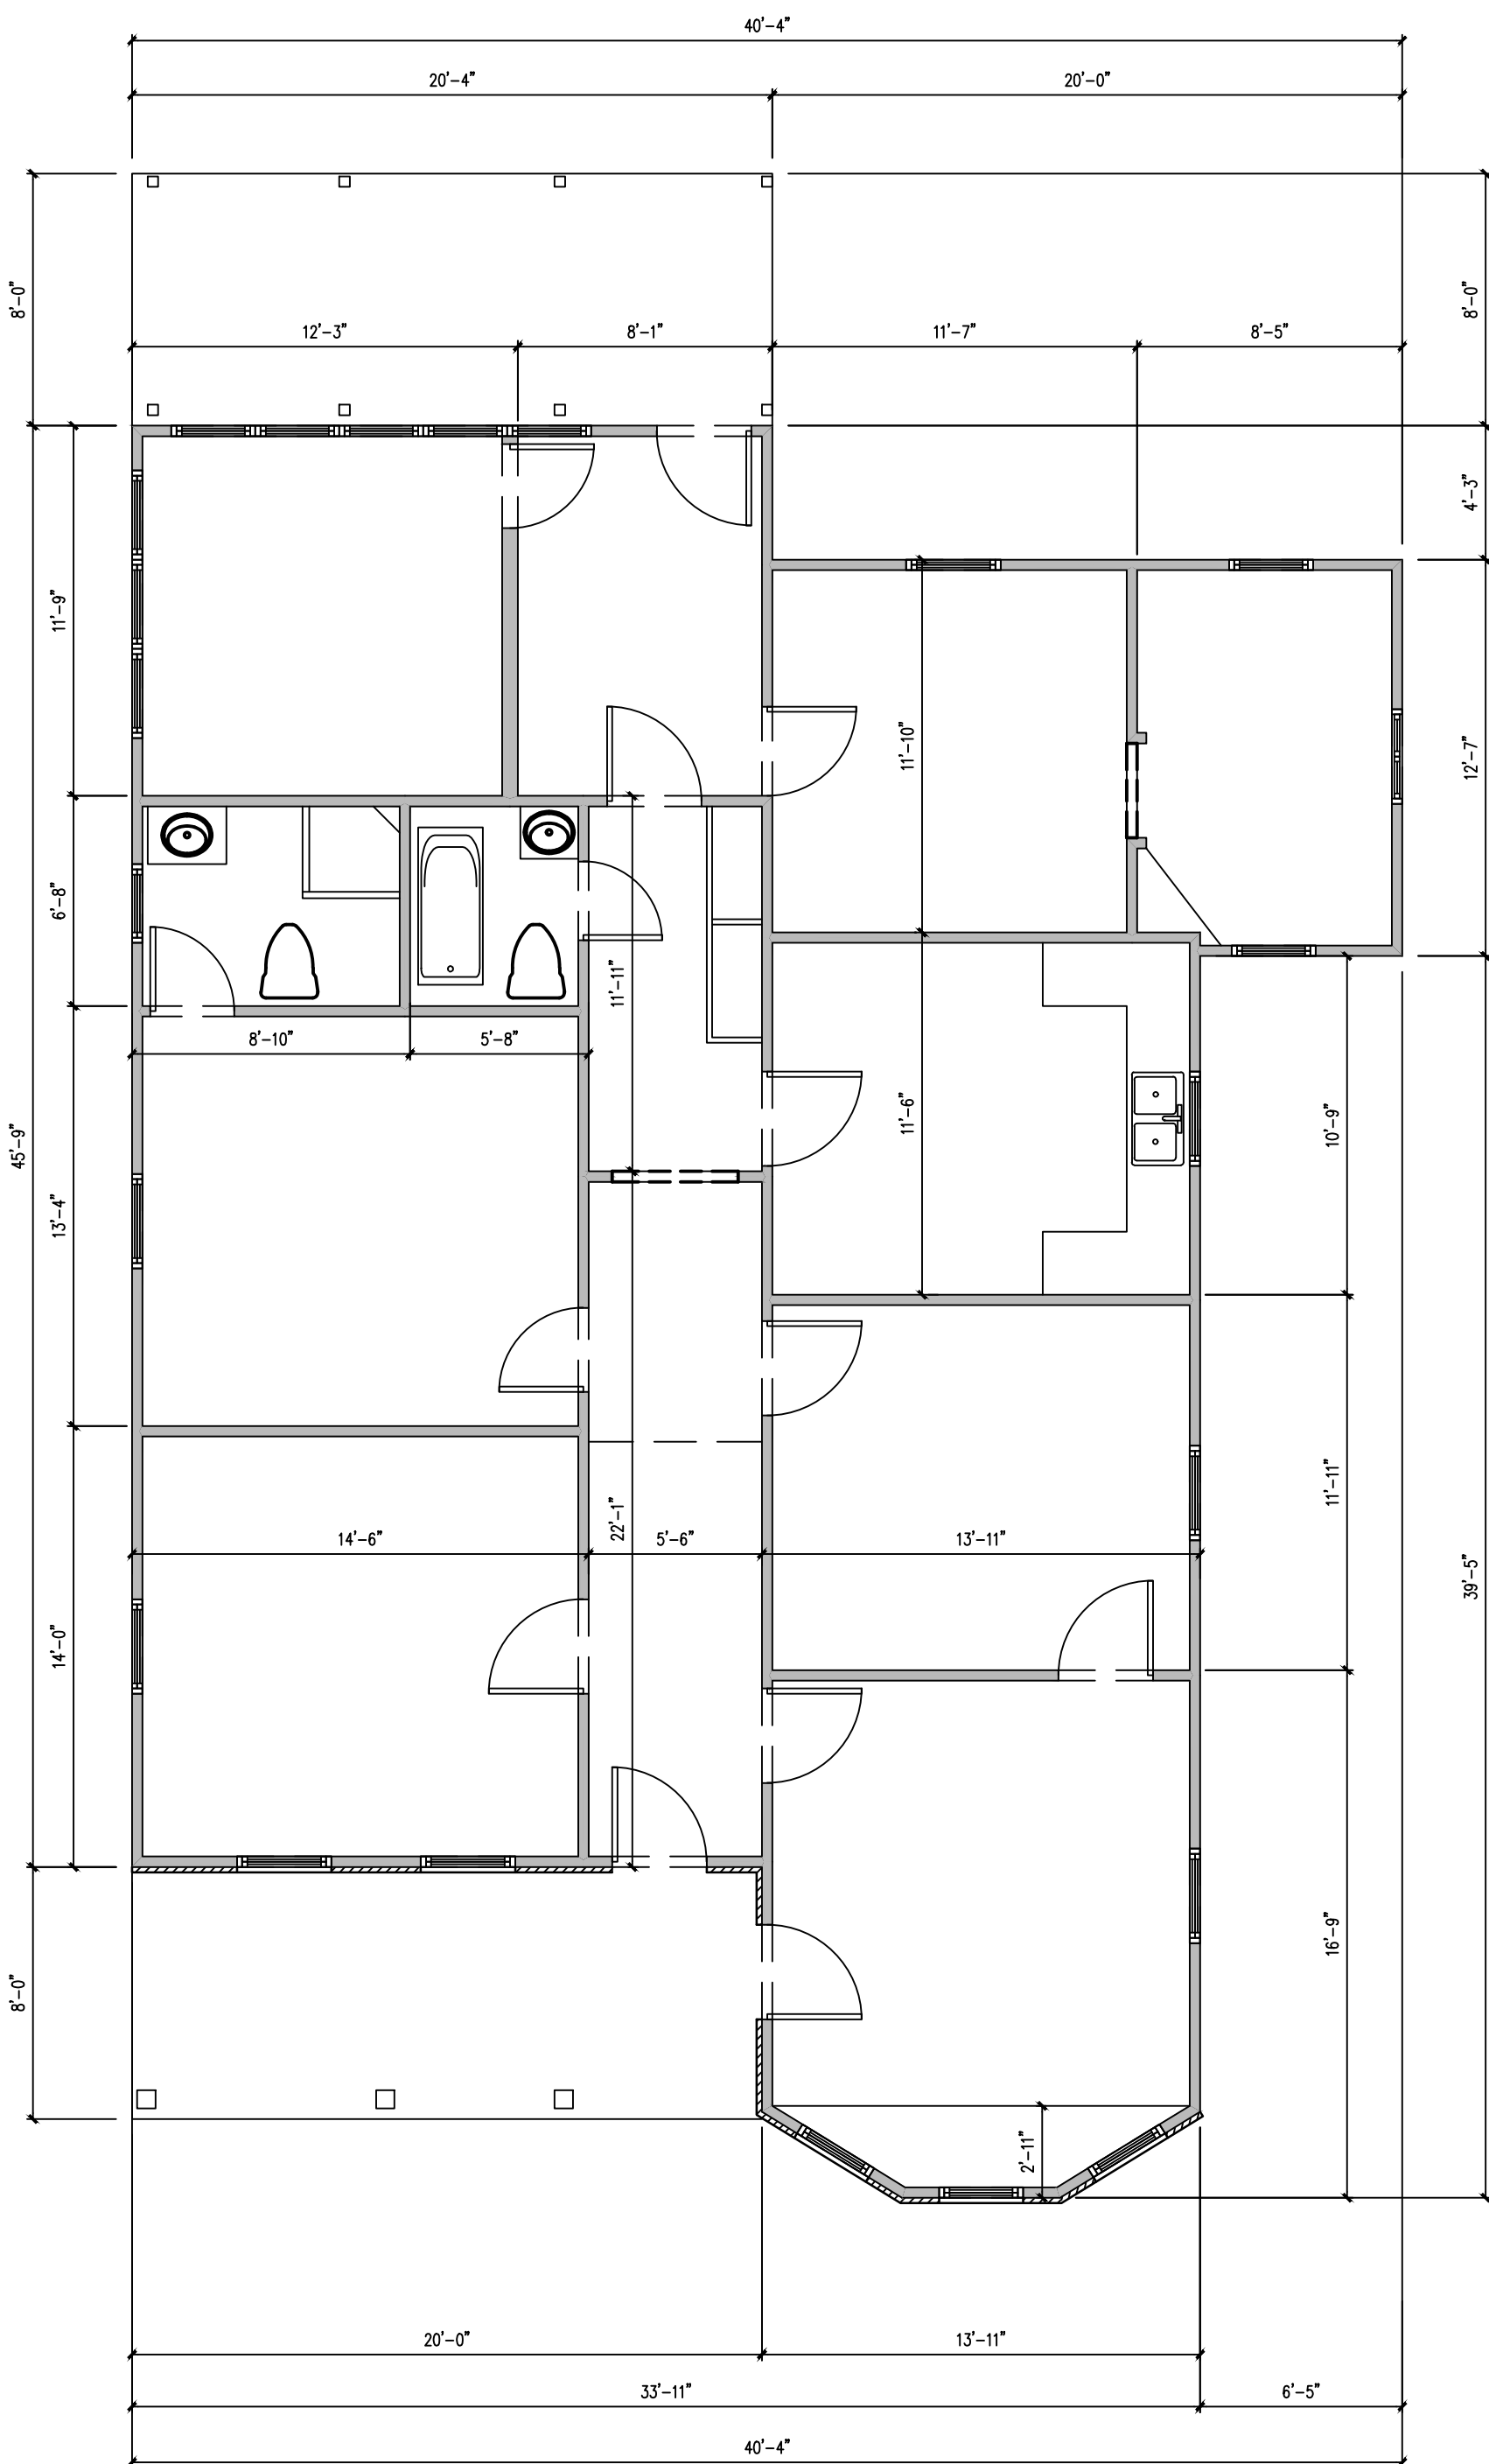


01 EXISTING FLOOR PLAN

SCALE: 3/16"=1'-0"

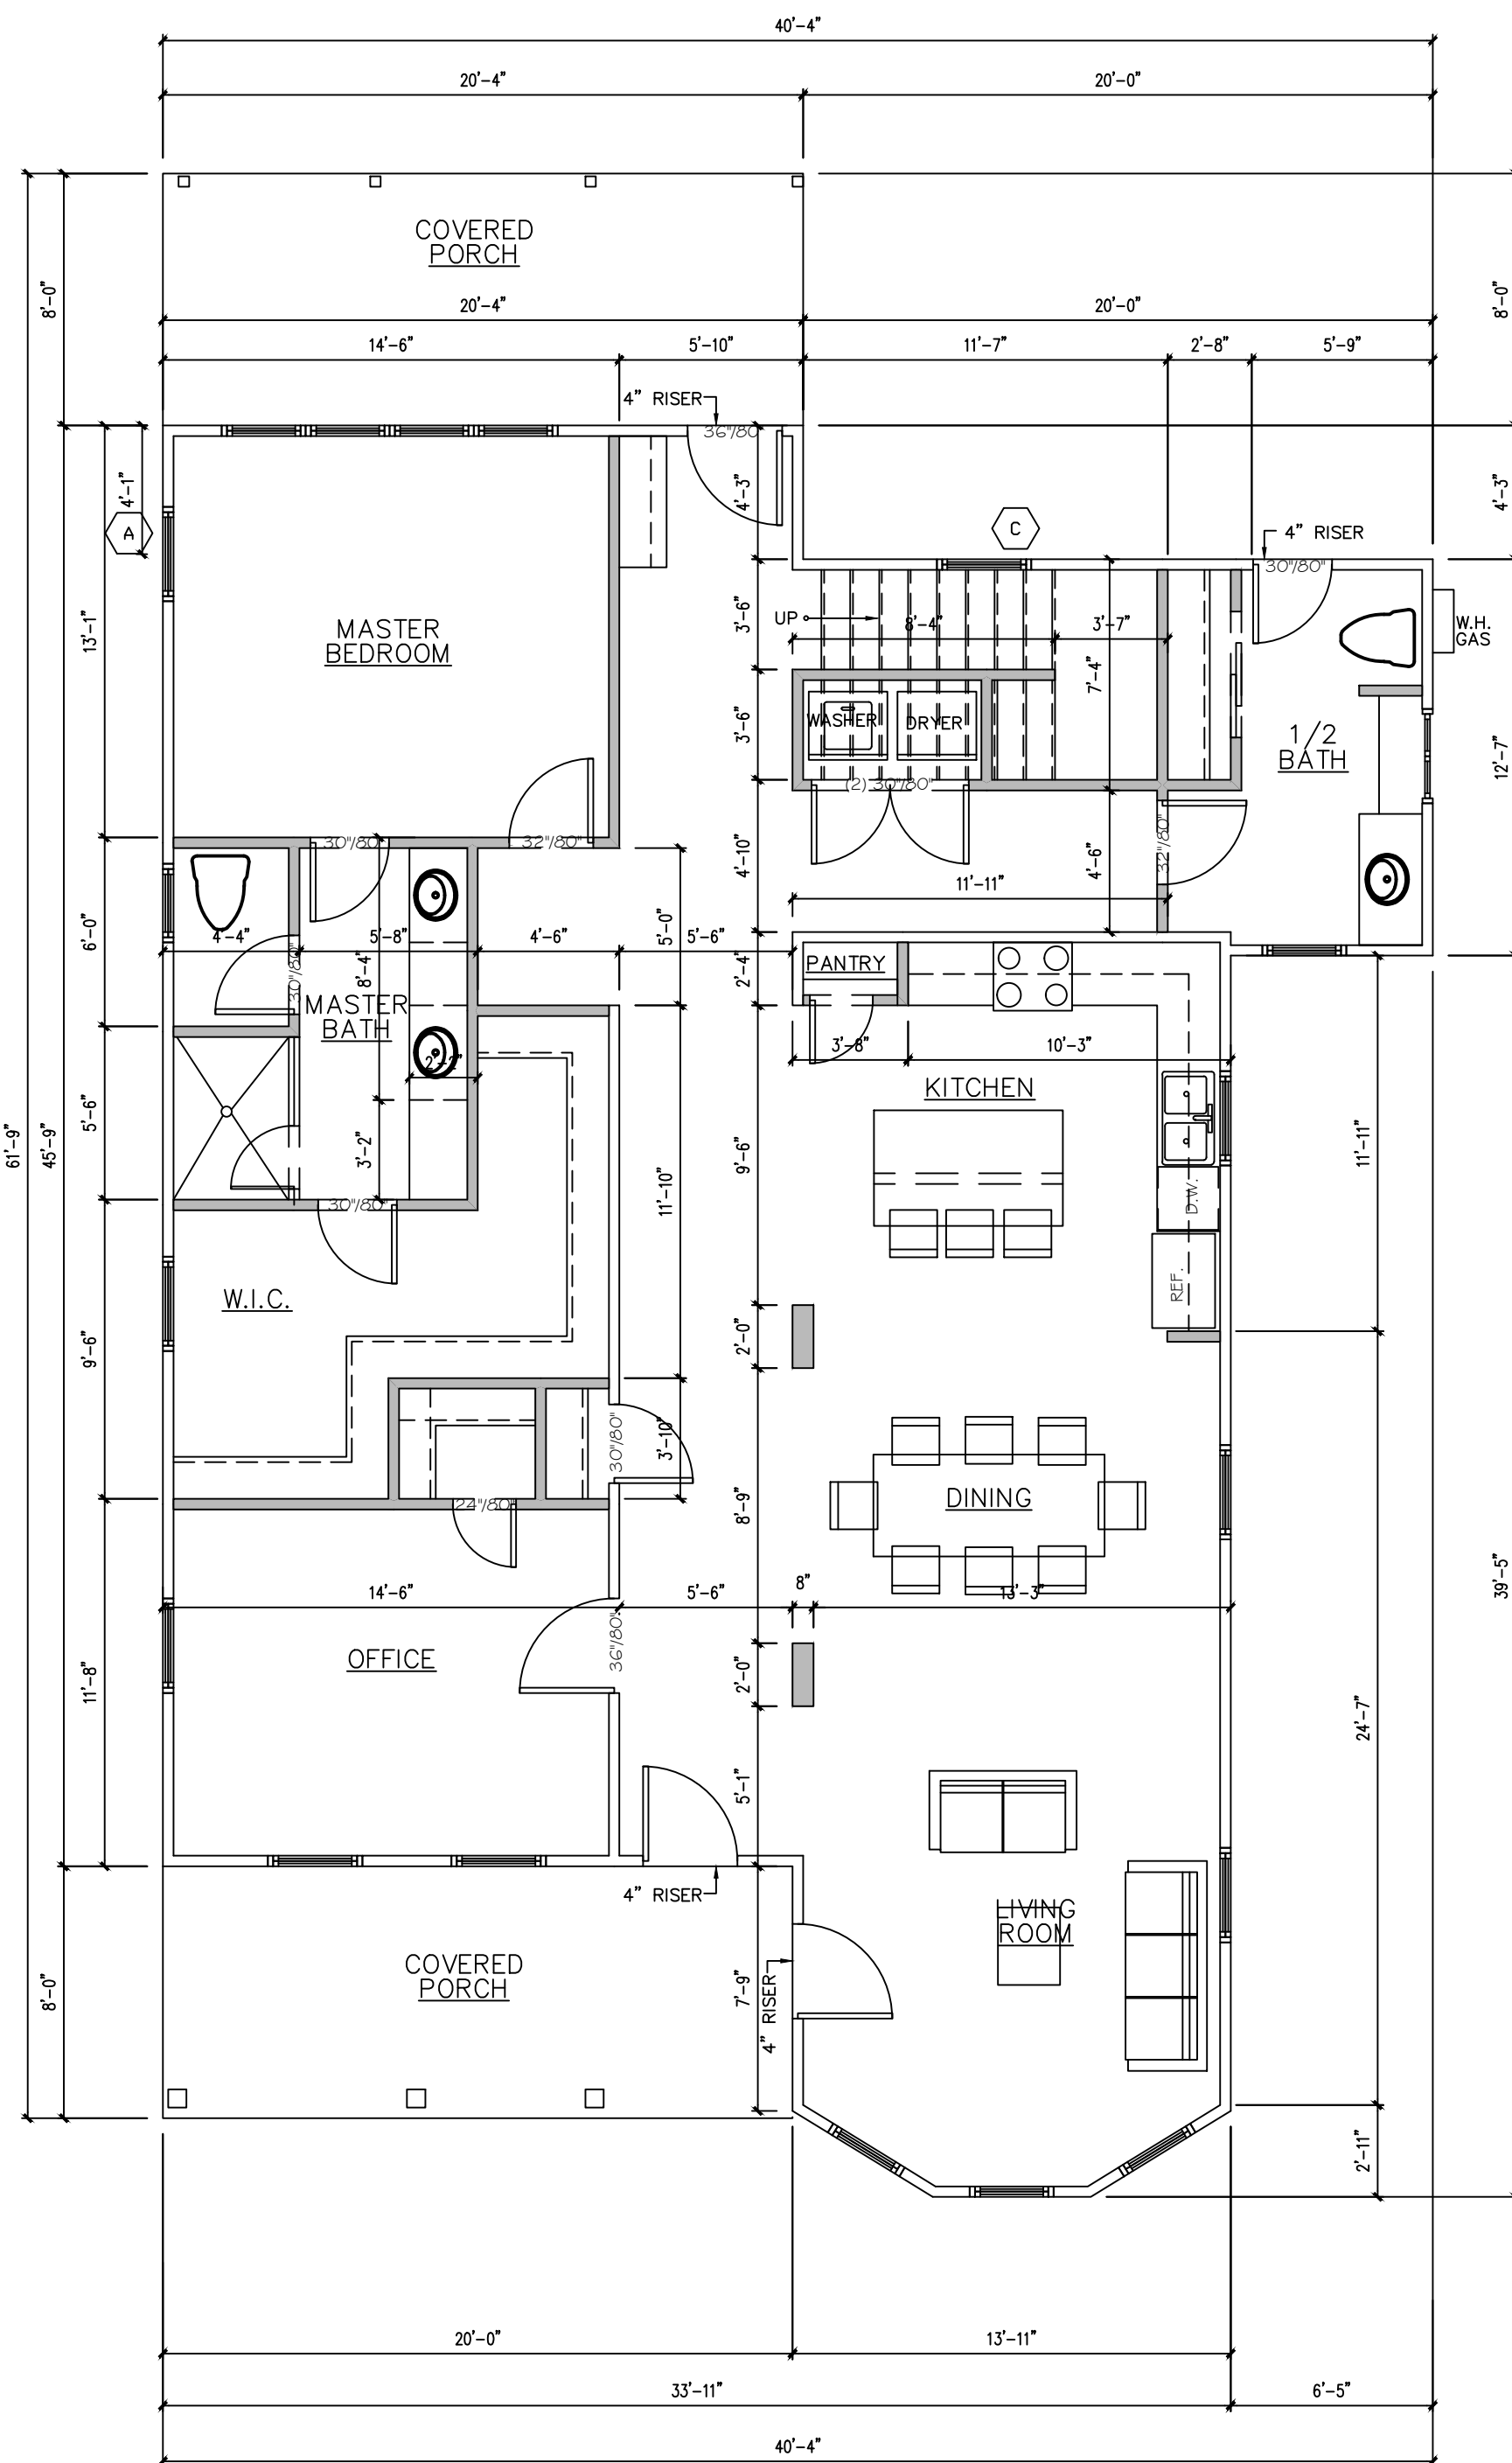

02 1ST FLOOR
PROPOSED FLOOR PLAN

SCALE: 3/16"=1'-0"

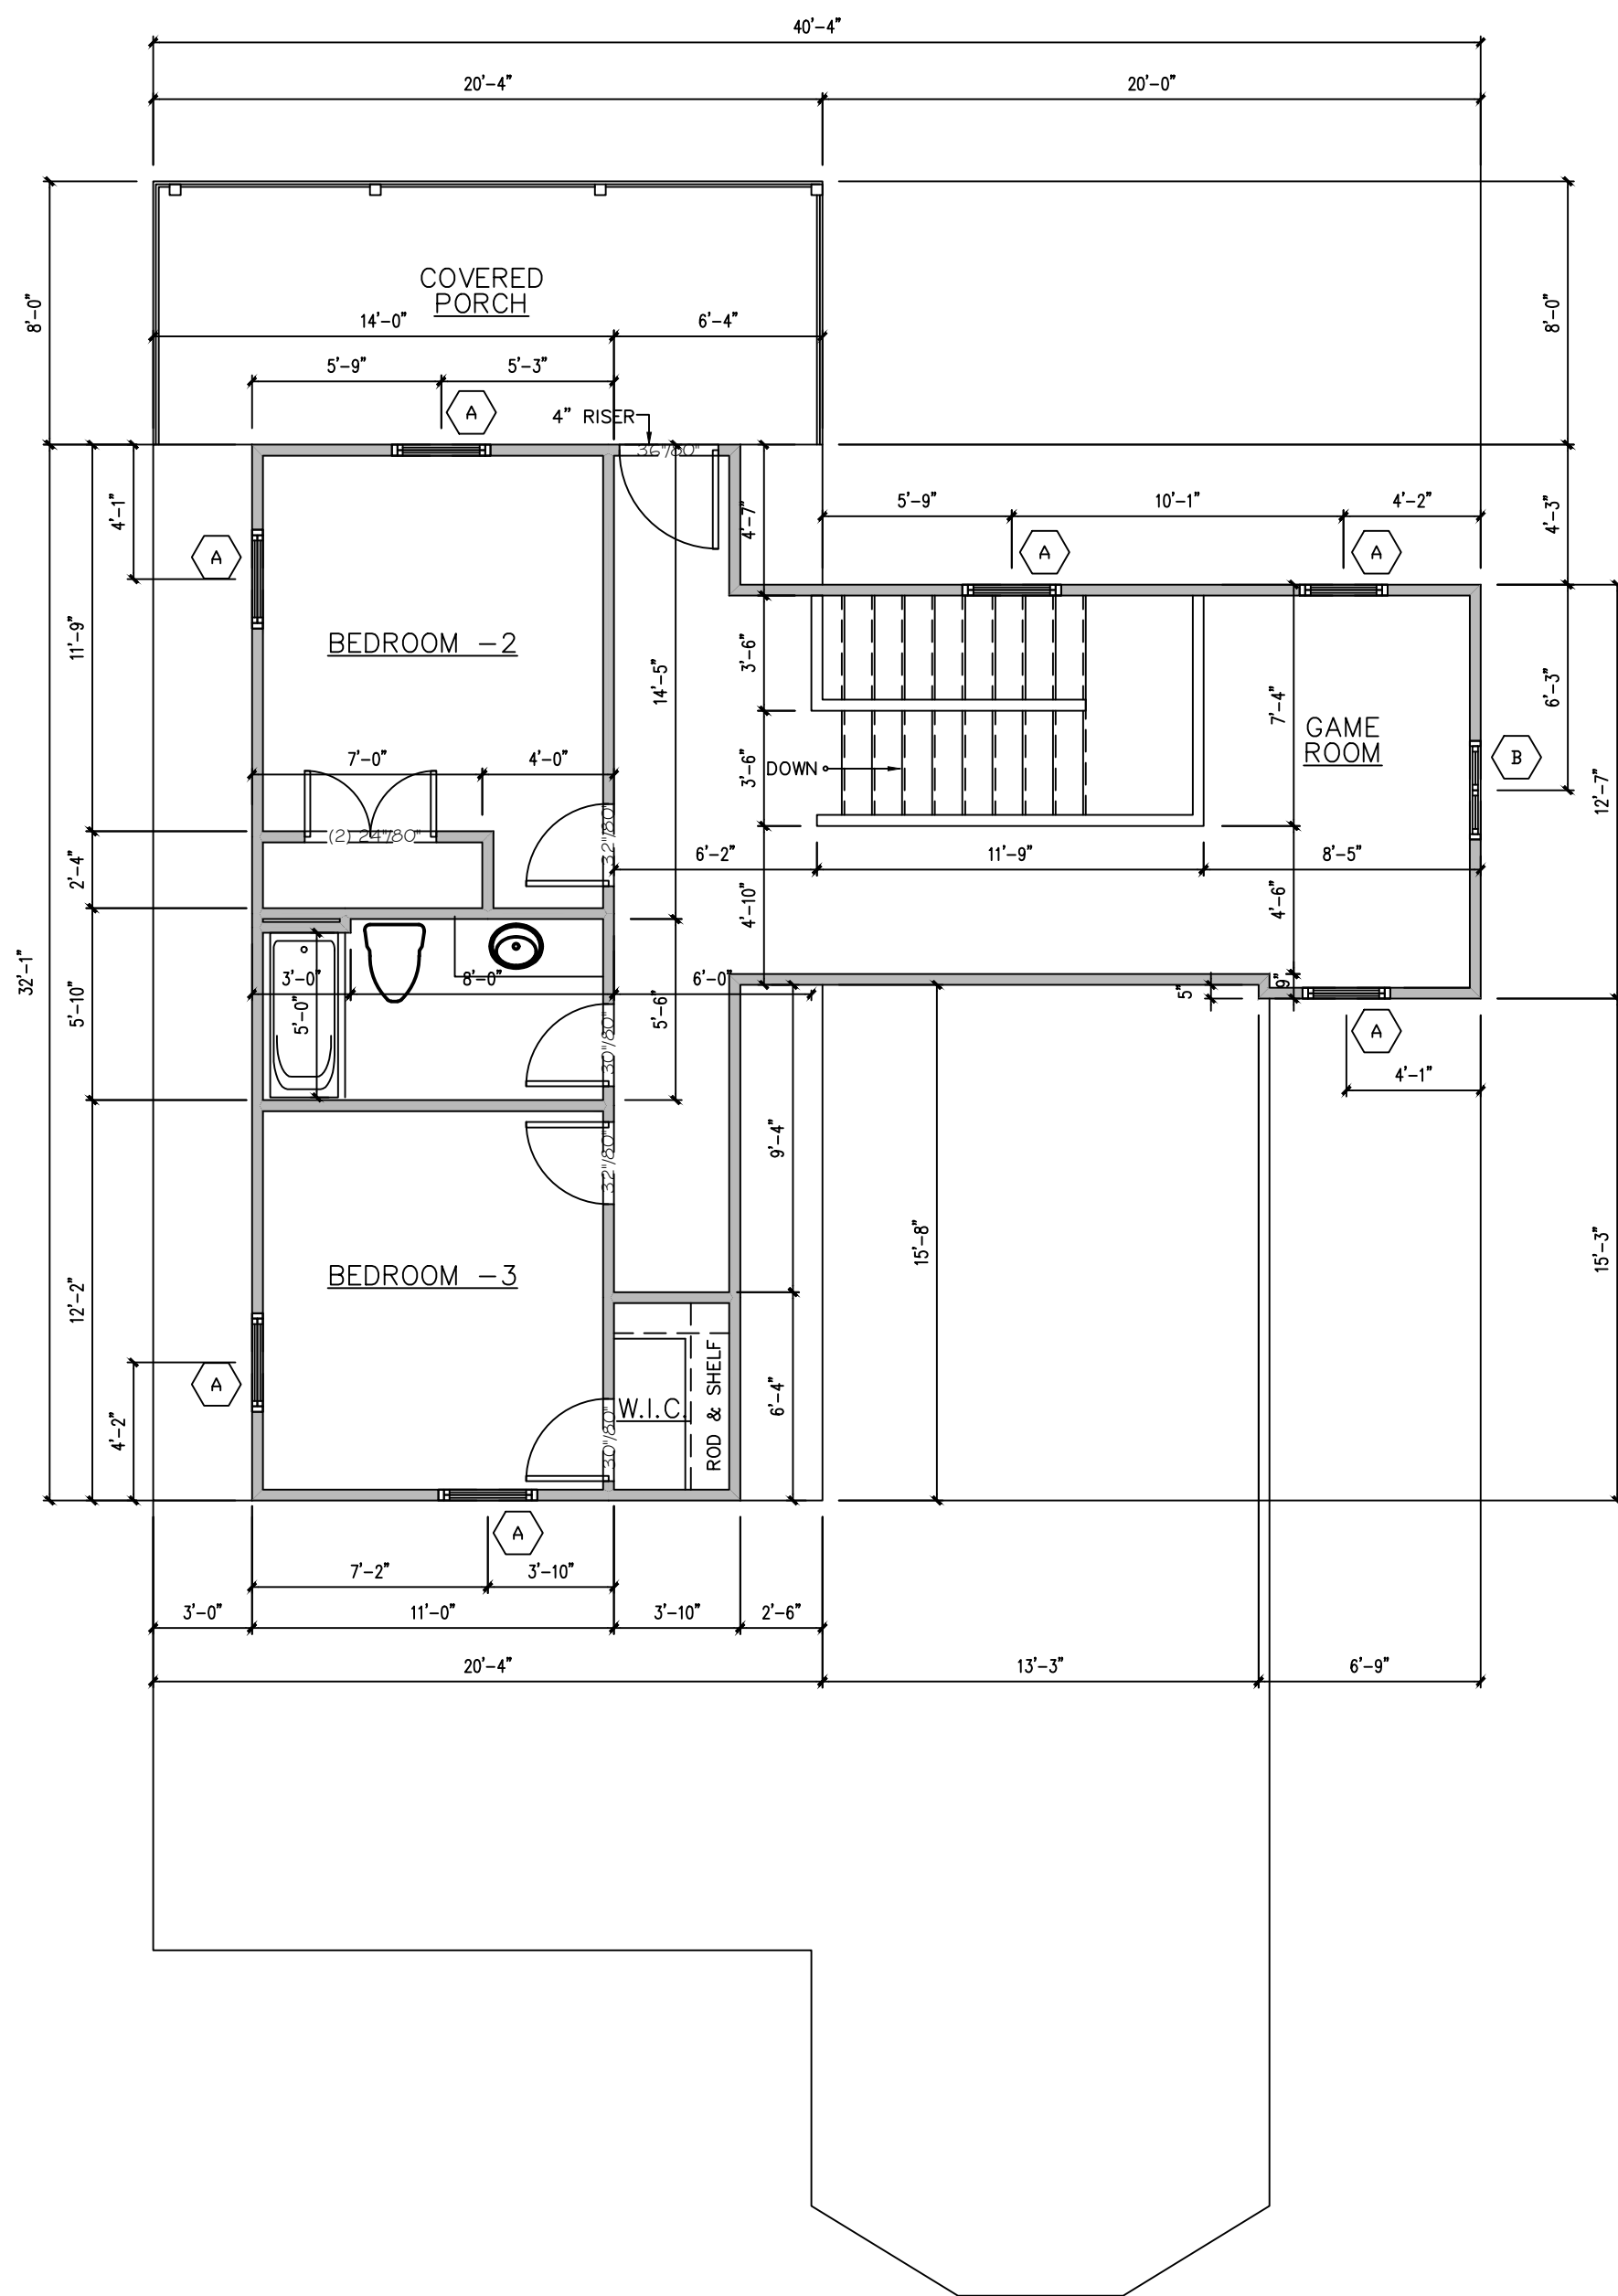

03 2ND FLOOR
PROPOSED FLOOR PLAN

SCALE: 3/16"=1'-0"