



ADDITION TOTAL: 837 SQ. FT.
COVERED PORCK: 225 SQ. FT.

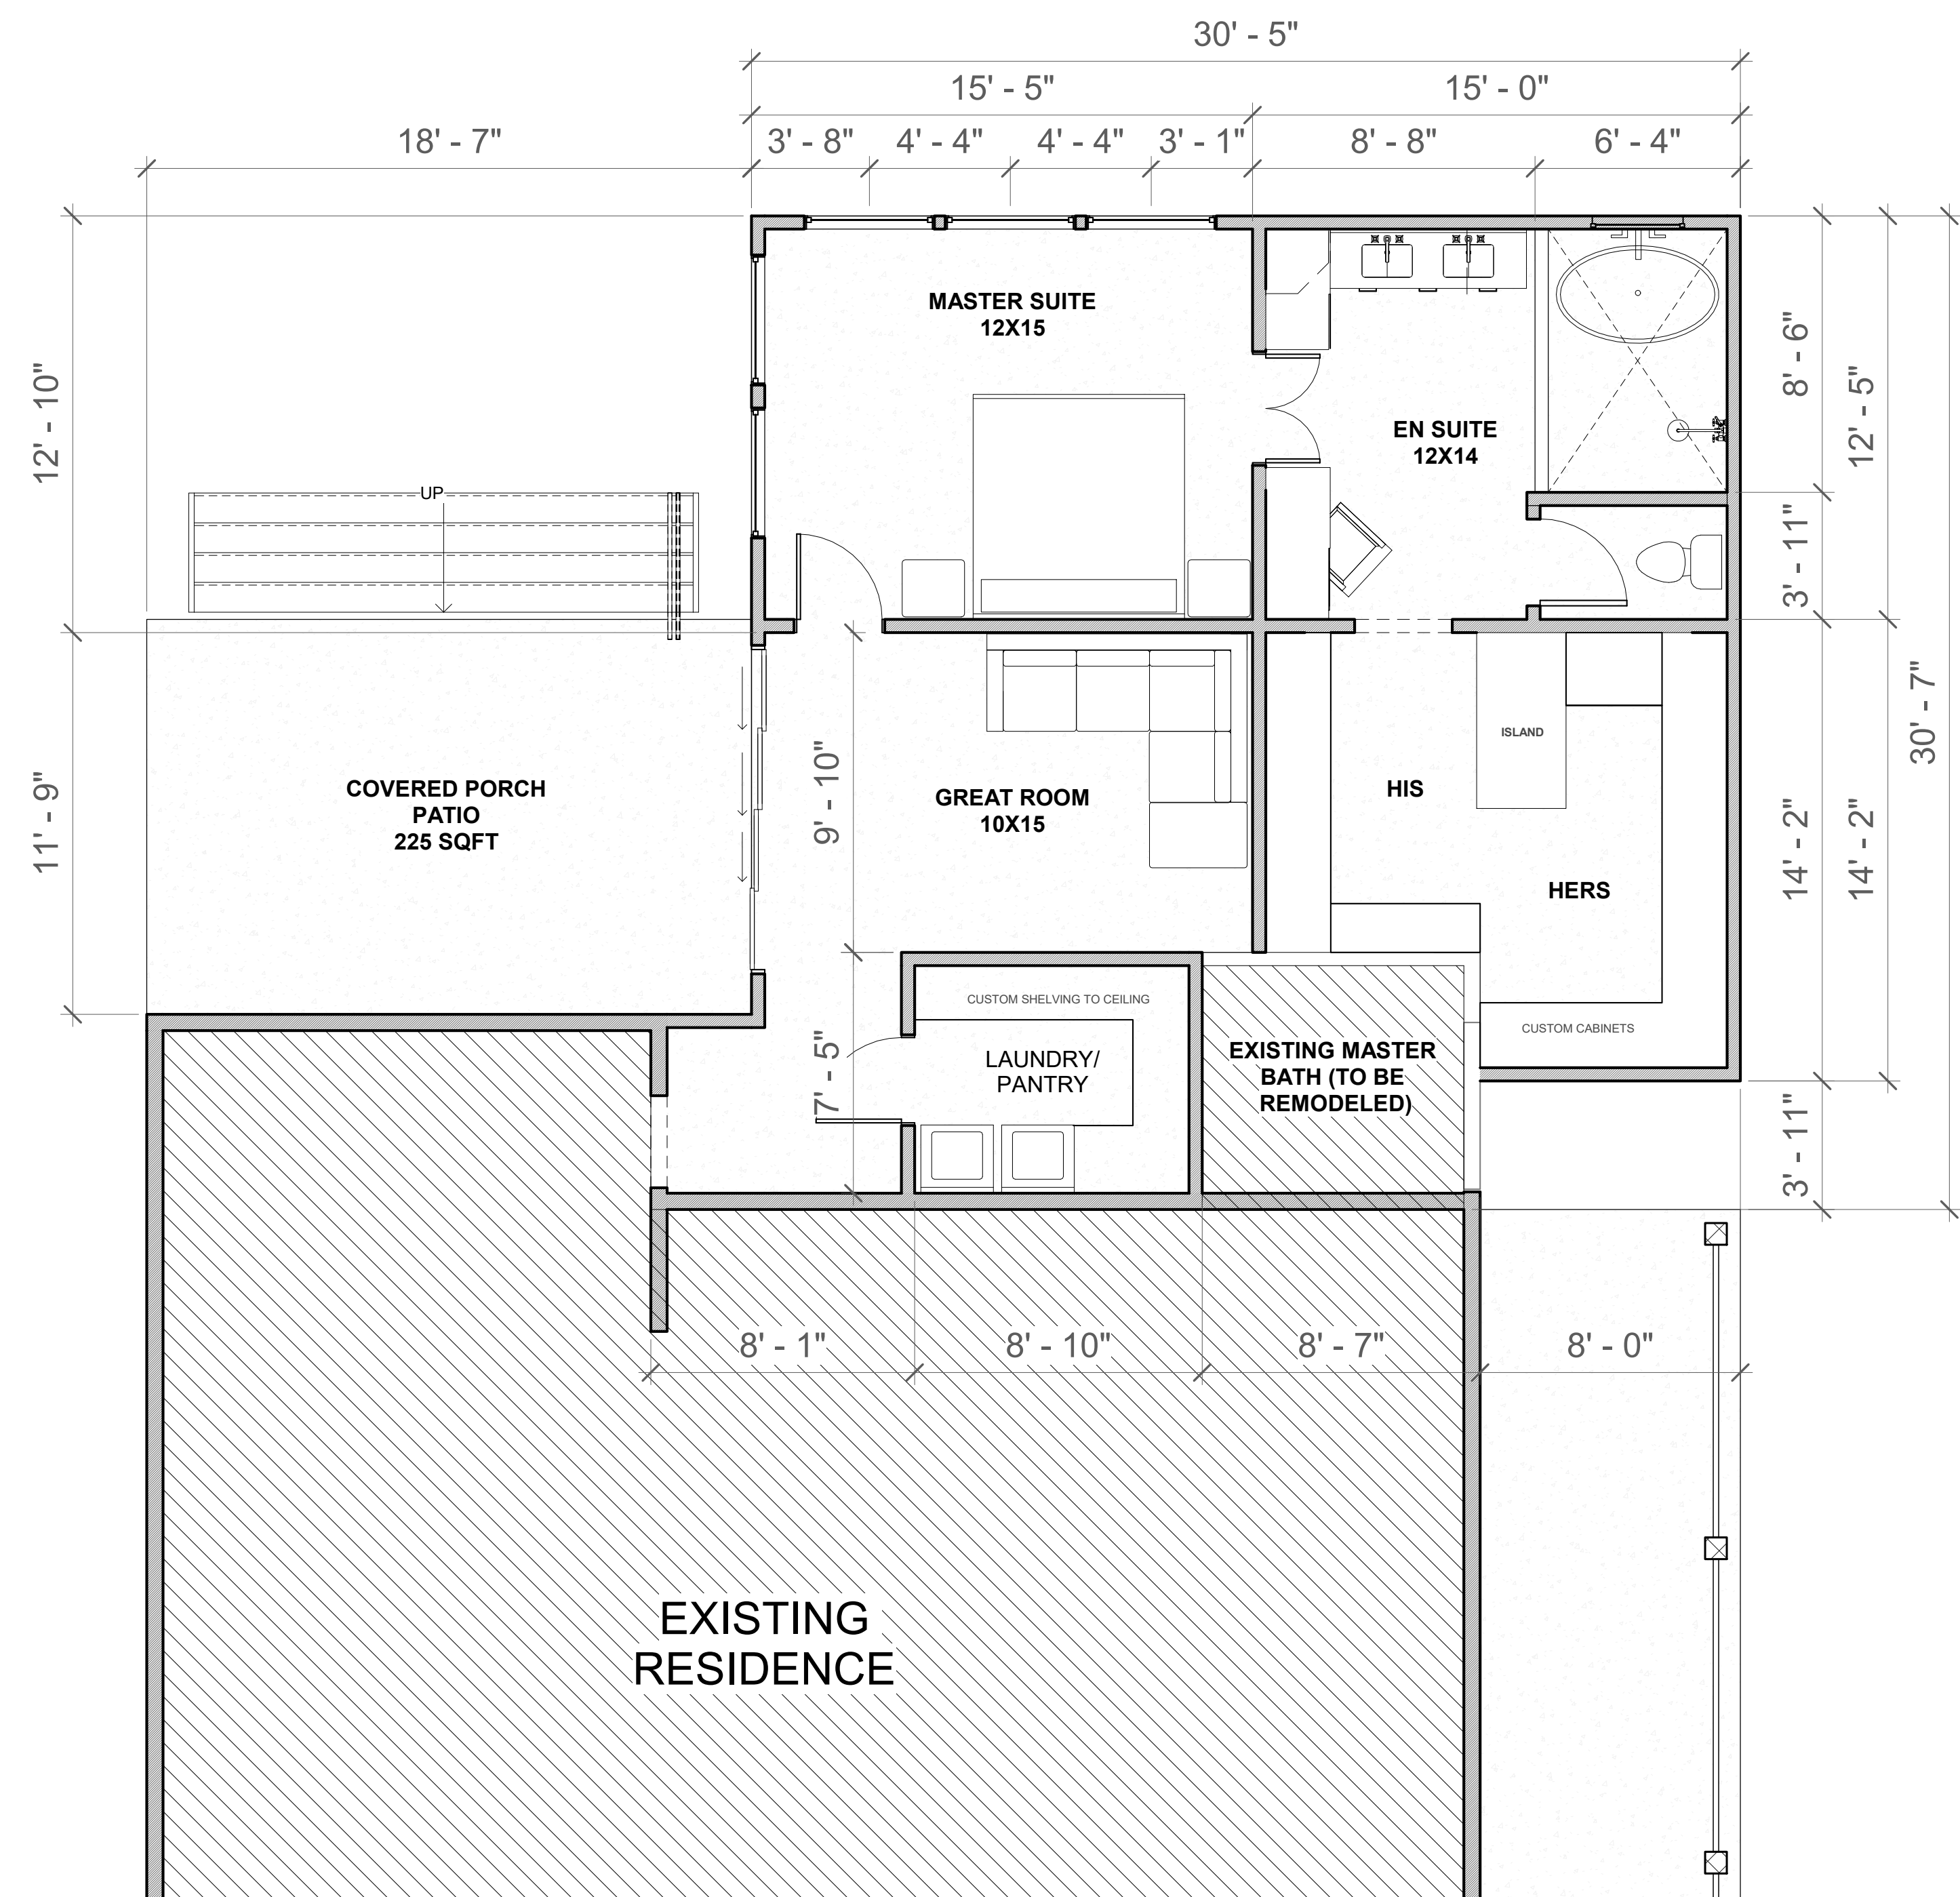

1 PROPOSED PLAN
1/4" = 1'-0"



2 BACK VIEW

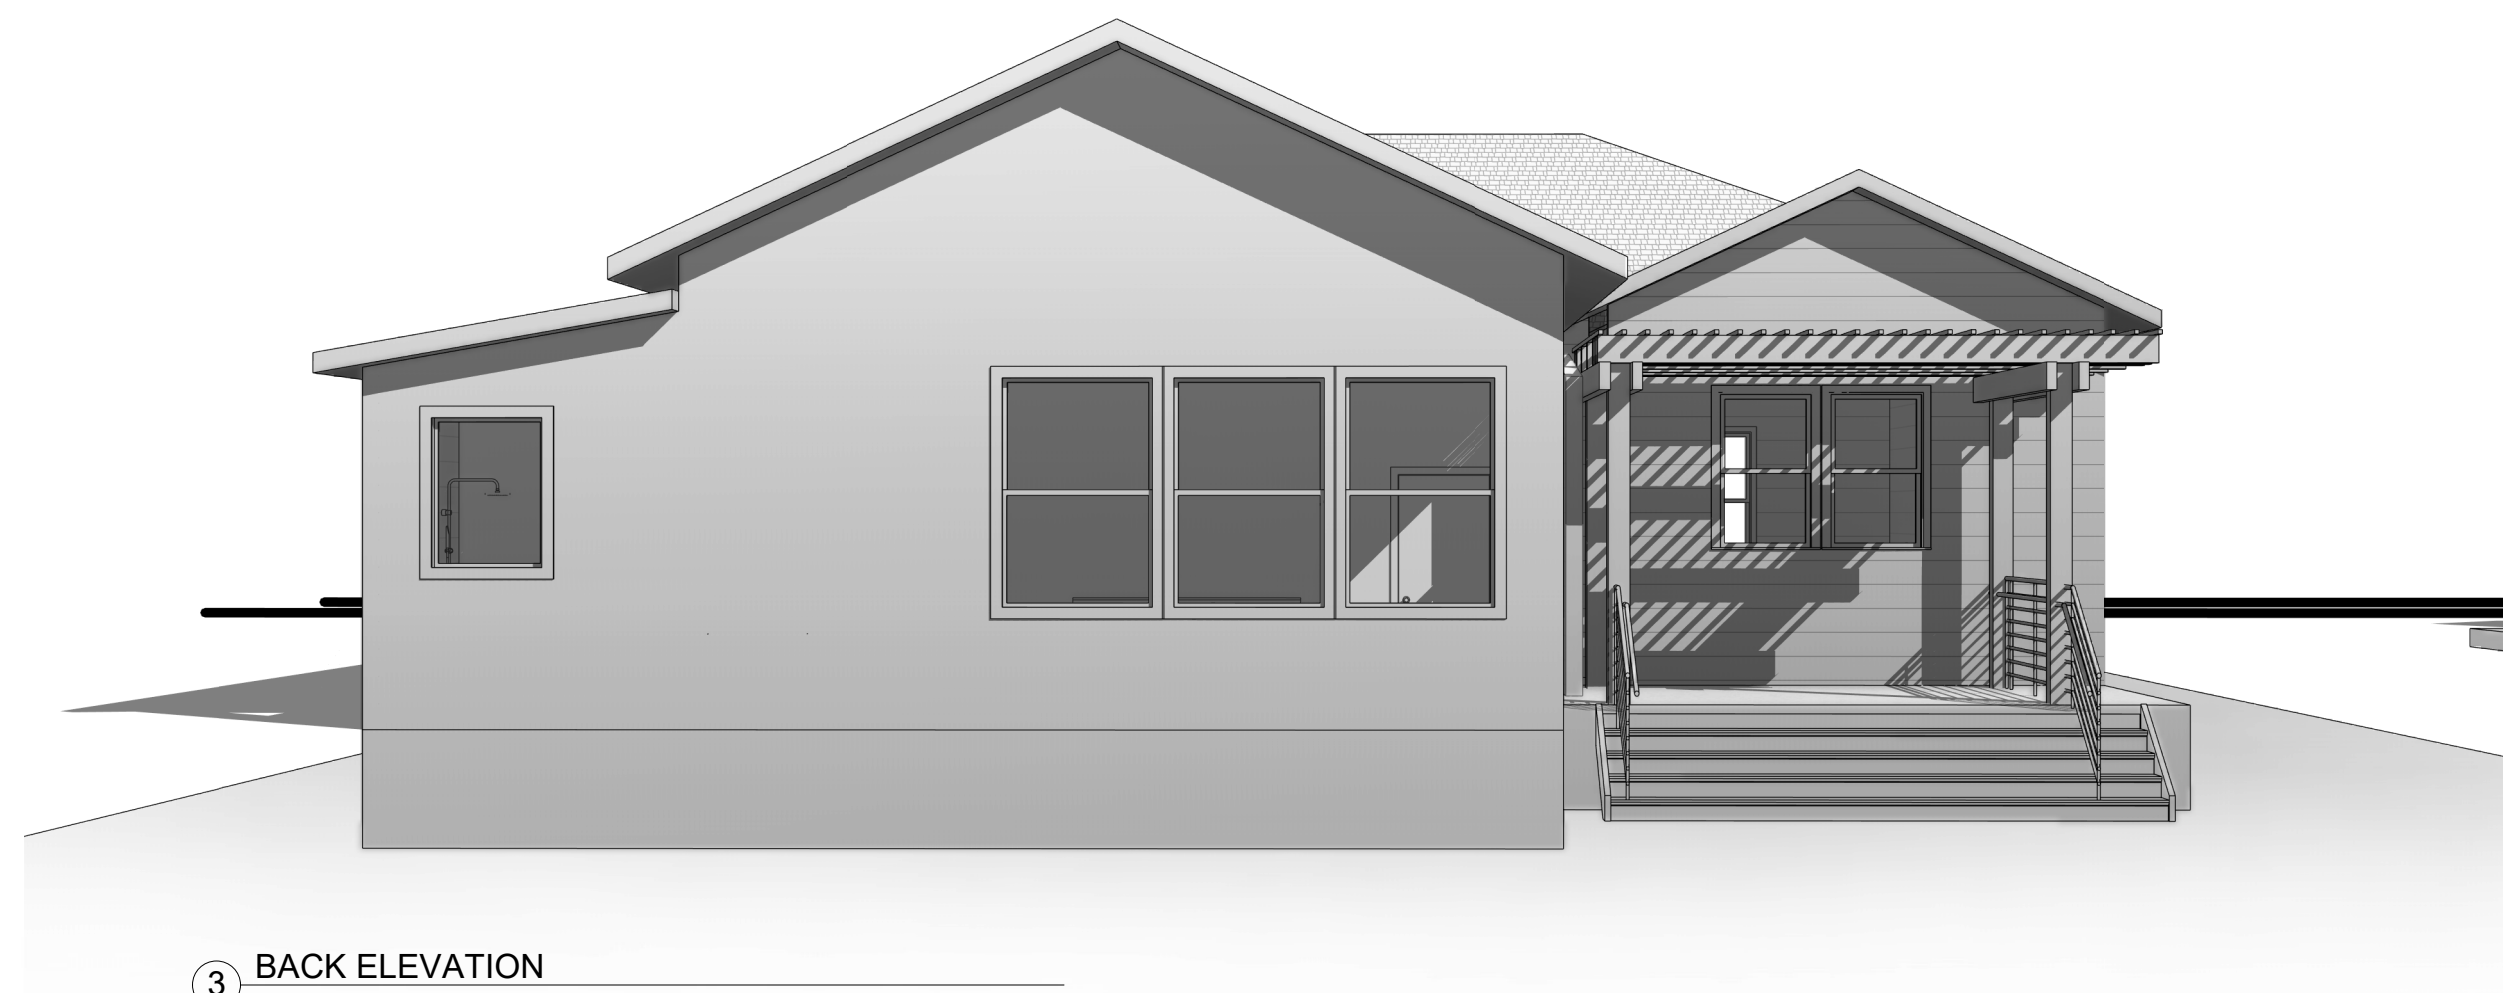

3 BACK ELEVATION



LAUNDRY INSPIRATION



CORNER MAKEUP/VANITY STATION



808 N. PINE ST.
SAN ANTONIO TX, 78202
PRELIM FLOOR PLAN

JRZ

808N. PINE

FLOOR PLAN

Project number	201900010
Date	07/16/2026
Drawn by	IHP
Checked by	JRZ

A1.1

Sc
ale 1/4" = 1'-0"