


SIGN A	The Cremery
Type:	Truck & S/F Cabinets on existing support
Illumination:	Internally illuminated LED
Square Footage:	229.00

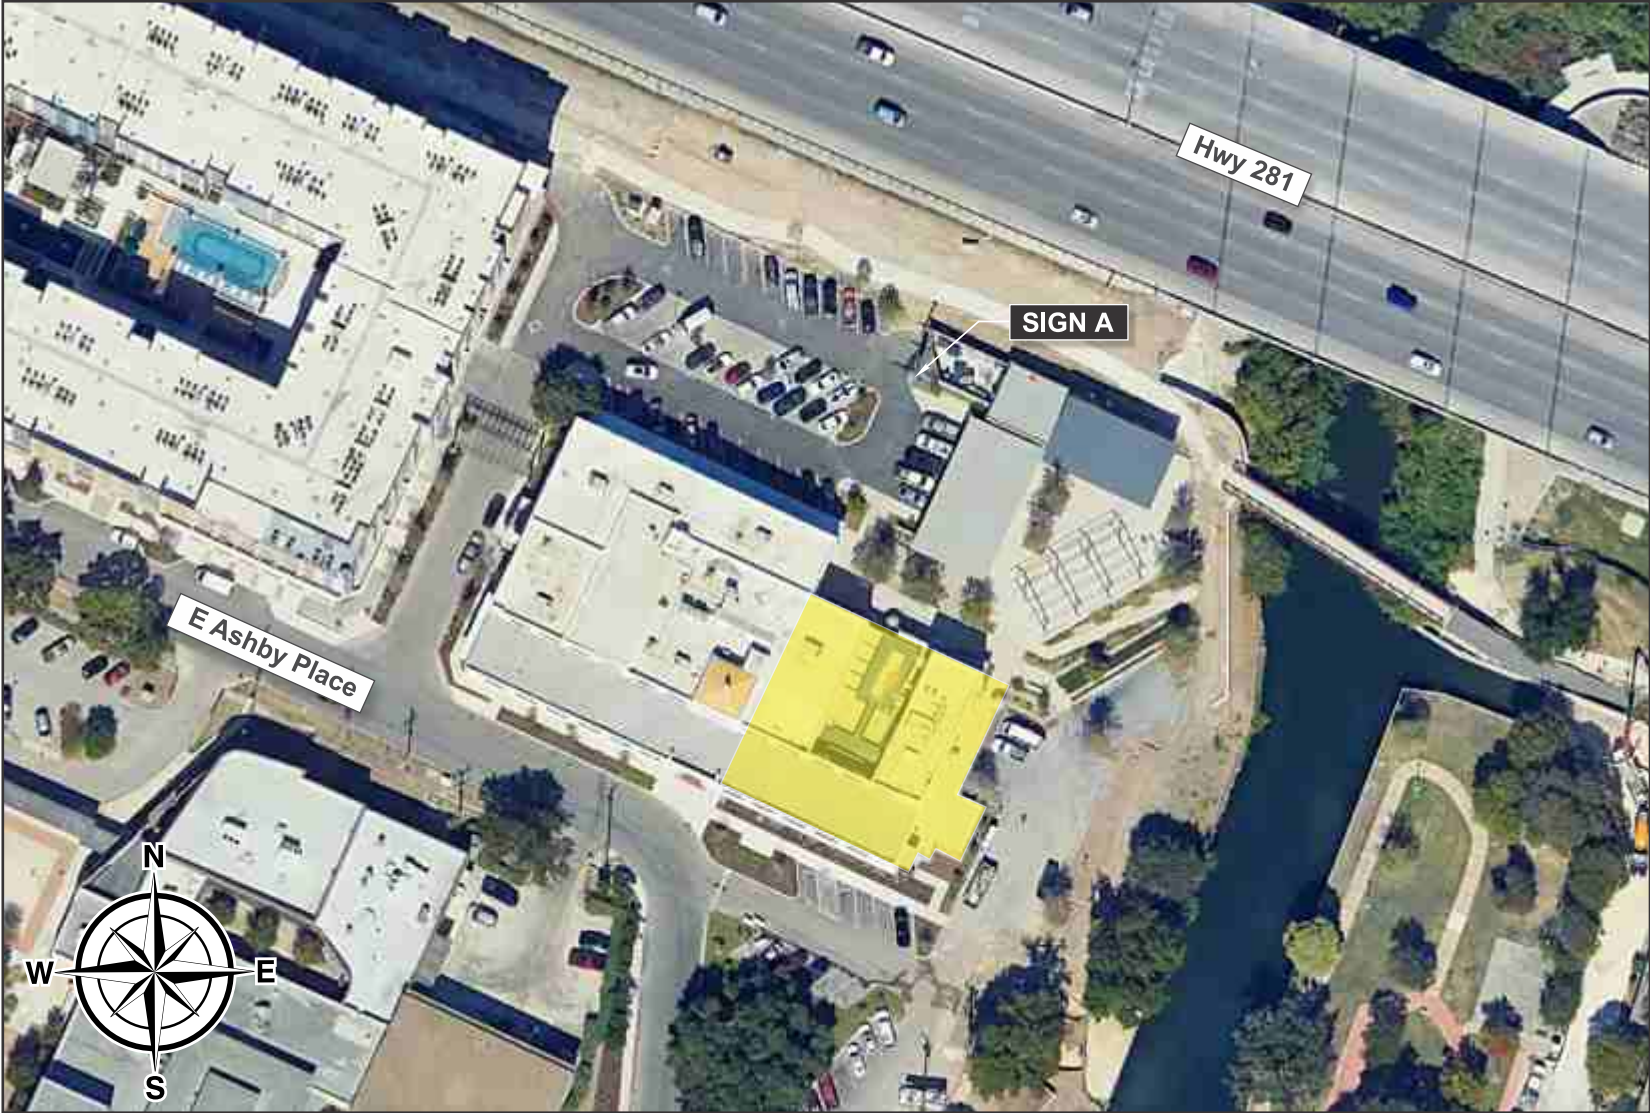

This rendering is the property of Southwest Signs, Inc. It is for the exclusive use of Southwest Signs, Inc. and the party for which it was intended; the requestor. It is an unpublished original drawing not to be distributed, reproduced or exhibited without the explicit consent of Southwest Signs, Inc. Please contact your Account Manager for questions regarding this statement.


The Creamery
875 E Ashby Place
SA, TX 78212

Project ID#: **142011**
Project Mgr: Brenda Lee Beams
Designer: JR
Created on: 04/16/26

REVISION

R1	08/13/26	JR - Removed 3 lower signs / main cabinet to flex / cross pipe to 21' add site plan


U.S. HIGHWAY 281
(VARIABLE WIDTH R.O.W.)

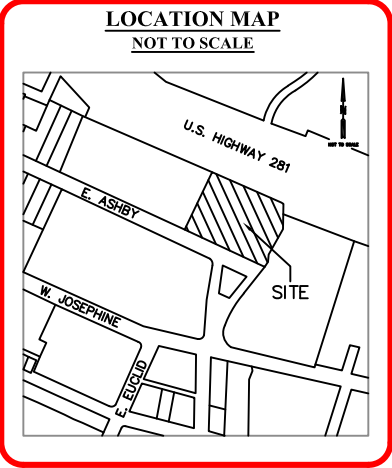

SAN ANTONIO RIVER

ALTA/NSPS LAND TITLE SURVEY FOR
875 EAST ASHBY PLACE LP
875 EAST ASHBY PLACE
SAN ANTONIO, TEXAS 78212

E. ASHBY PLACE
(60' R.O.W.)

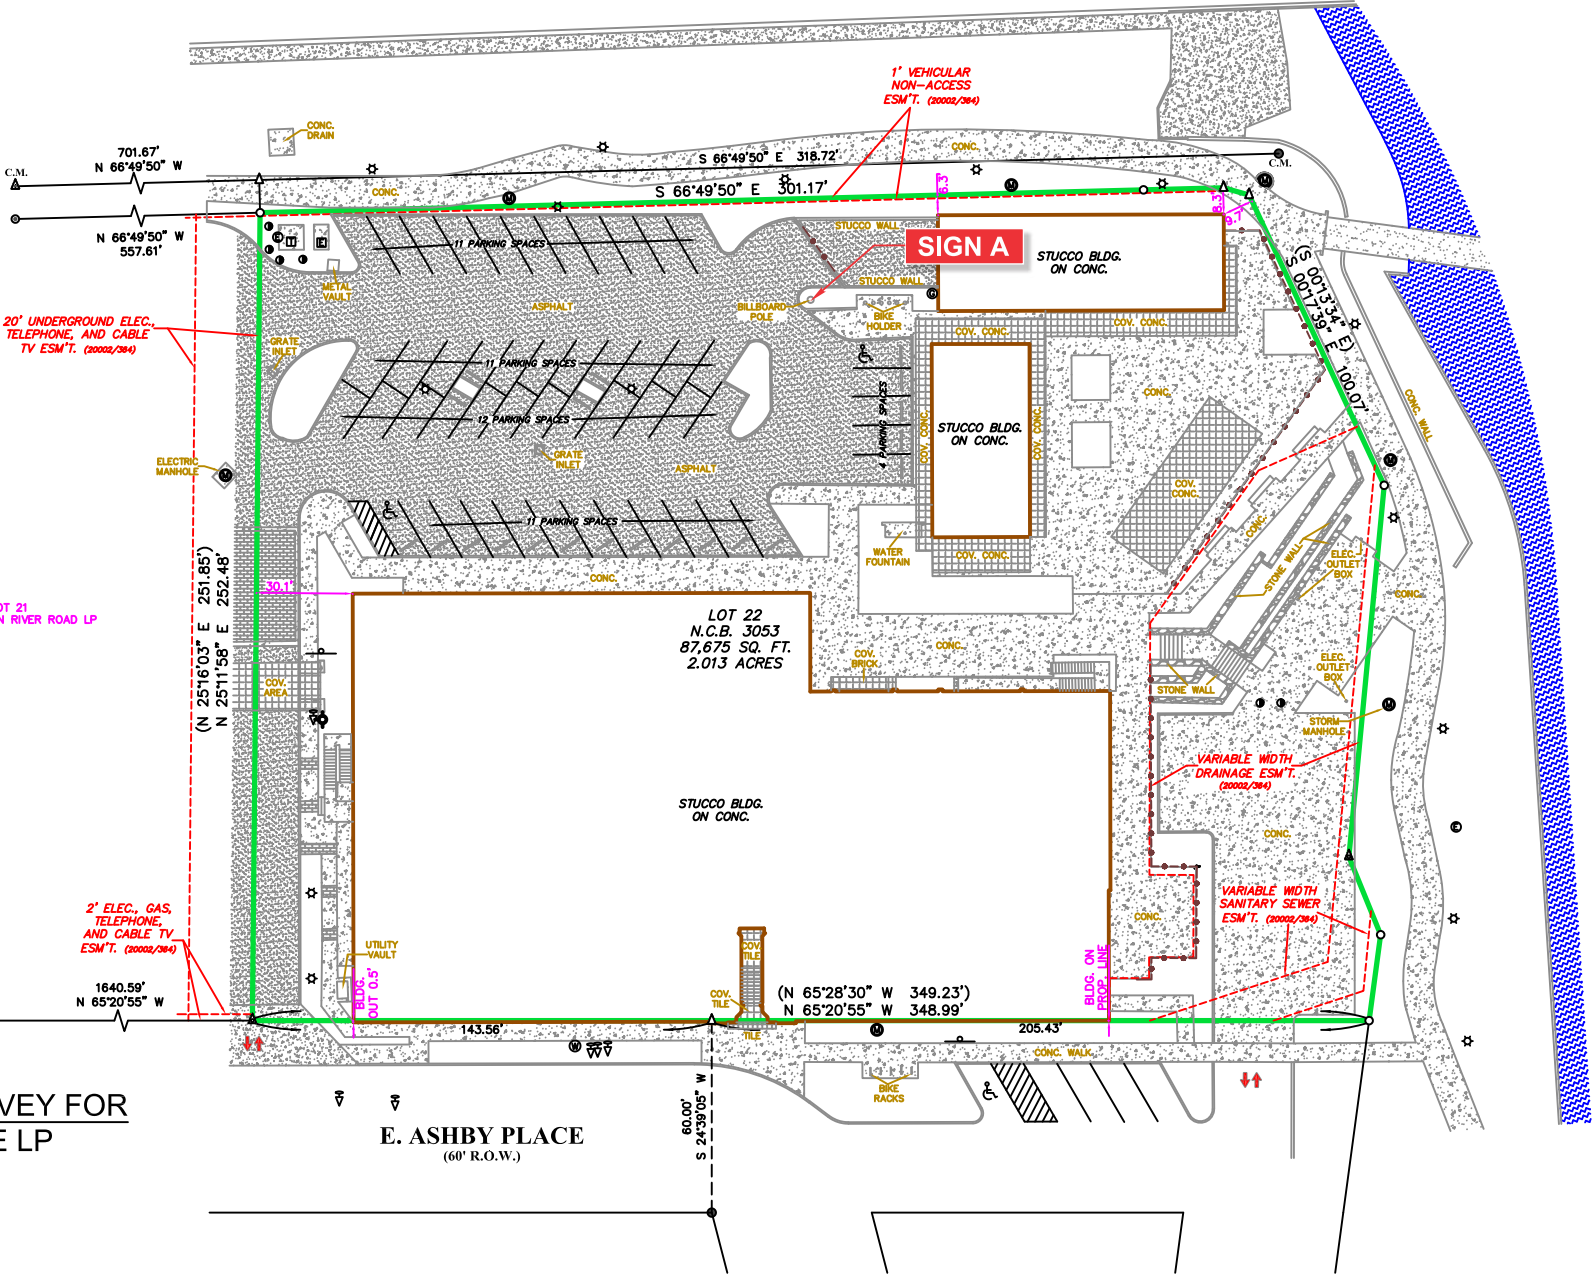

This rendering is the property of Southwest Signs, Inc. It is for the exclusive use of Southwest Signs, Inc. and the party for which it was intended, the requestor. It is an unpublished original drawing not to be distributed, reproduced or exhibited without the explicit consent of Southwest Signs, Inc. Please contact your Account Manager for questions regarding this statement.

The Creamery
875 E Ashby Place
SA, TX 78212

Project ID#: 142011
Project Mgr: Brenda Lee Beams
Designer: JR
Created on: 04/16/26

REVISION

R1	08/13/26	JR	- Removed 3 lower signs / main cabinet to flex / cross pipe to 21' / add site plan

SIGN A	The Creamery
Type:	Truck & S/F Cabinets on existing support
Illumination:	Internally illuminated LED
Square Footage:	229.00

INSTALL:
ONE (1) NON-ILLUMINATED DELIVERY TRUCK
VEHICLE ON EXISTING BILLBOARD PIPE SUPPORT.

VEHICLE SECURED TO STEEL FRAME MOUNTED
AND WELDED TO EXISTING I-BEAMS ON PIPE
SUPPORT.

EXISTING HORIZONTAL CROSS PIPE SUPPORT
TO BE CUT TO 21 FT LENGTH AND CAPPED.


MFG. & INSTALL:

TWO (2) S/F MAIN I.D. ALUMINUM CABINETS w/ FLEX
SIGN MATERIAL FACES AND APPLIED VINYL GRAPHICS.

CABINETS w/ 3 1/2" RETAINERS PAINTED BLACK
MOUNTED BACK TO BACK w/ ANGLE MOUNTING
FRAME WELDED TO EXISTING SUPPORT.

INTERNALLY ILLUMINATED w/ LED LIGHTING.
(COLORS TO BE DETERMINED)

GRAPHIC SHOWN IS FOR REPRESENTATIONAL PURPOSES
ONLY AND NOT TO BE USED FOR FABRICATION. ARTWORK
TO BE PROVIDED BY CUSTOMER PRIOR TO FABRICATION
IN LINE ART / VECTOR FORMAT (EPS OR Ai FILE)

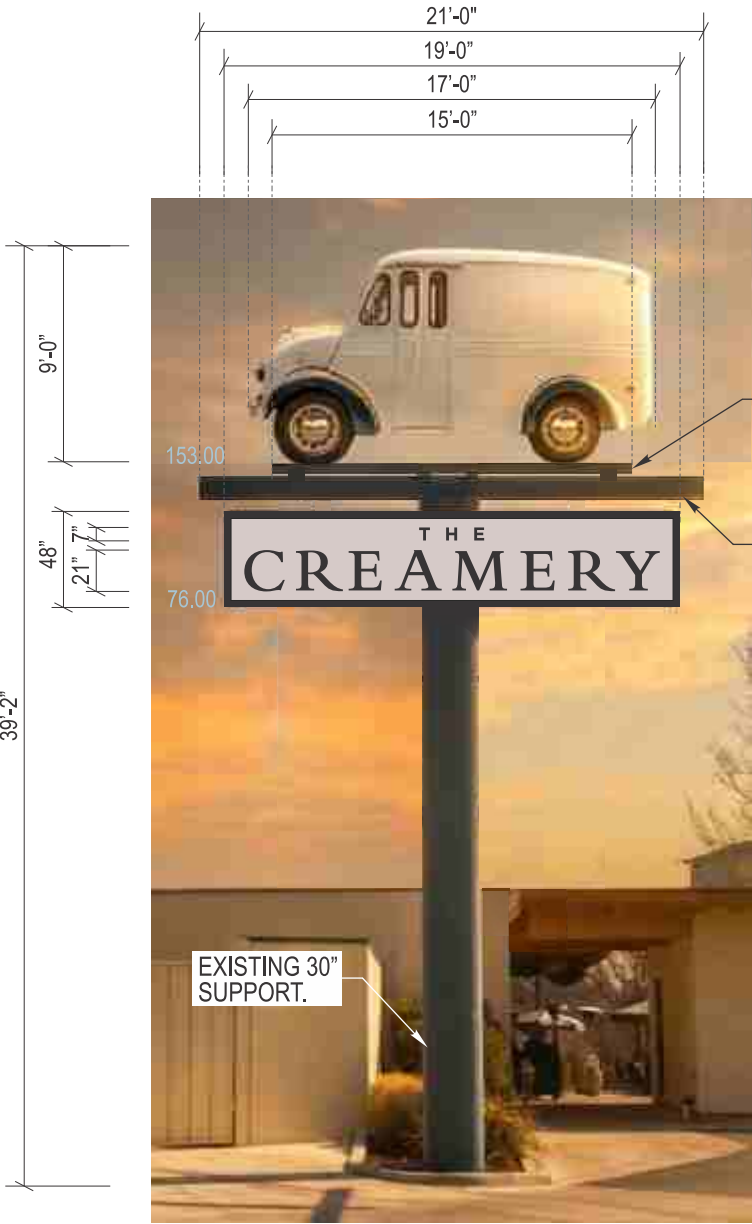

Pylon Elevation
Scale: 1/8"=1'-0"



STEEL FRAME MOUNTED
& WELDED TO EXISTING
I-BEAMS

CUT EXISTING HORIZONTAL
CROSS PIPE SUPPORT TO
21'-0" LENGTH AND CAPPED.



Scale: 3/32"=1'-0"



This rendering is the property of Southwest Signs, Inc. It is for the exclusive use of Southwest Signs, Inc. and the party for which it was intended; the requestor. It is an unpublished original drawing not to be distributed, reproduced or exhibited without the explicit consent of Southwest Signs, Inc. Please contact your Account Manager for questions regarding this statement.

The Creamery
875 E Ashby Place
SA, TX 78212

Project ID#: **142011**
Project Mgr: Brenda Lee Beams
Designer: JR
Created on: 04/16/26

REVISION

R1 08/13/26 JR - Removed 3 lower signs / main cabinet to flex / cross pipe to 21' add site plan