


AREAS	
LIVING (A/C)	1,166.0 SQ.FT.
PORCH	105.0 SQ.FT.
TOTAL 1,271.0 SQ.FT.	

NOTE
ALL WINDOWS ARE WOOD
WINDOWS WITH METAL CLAD.

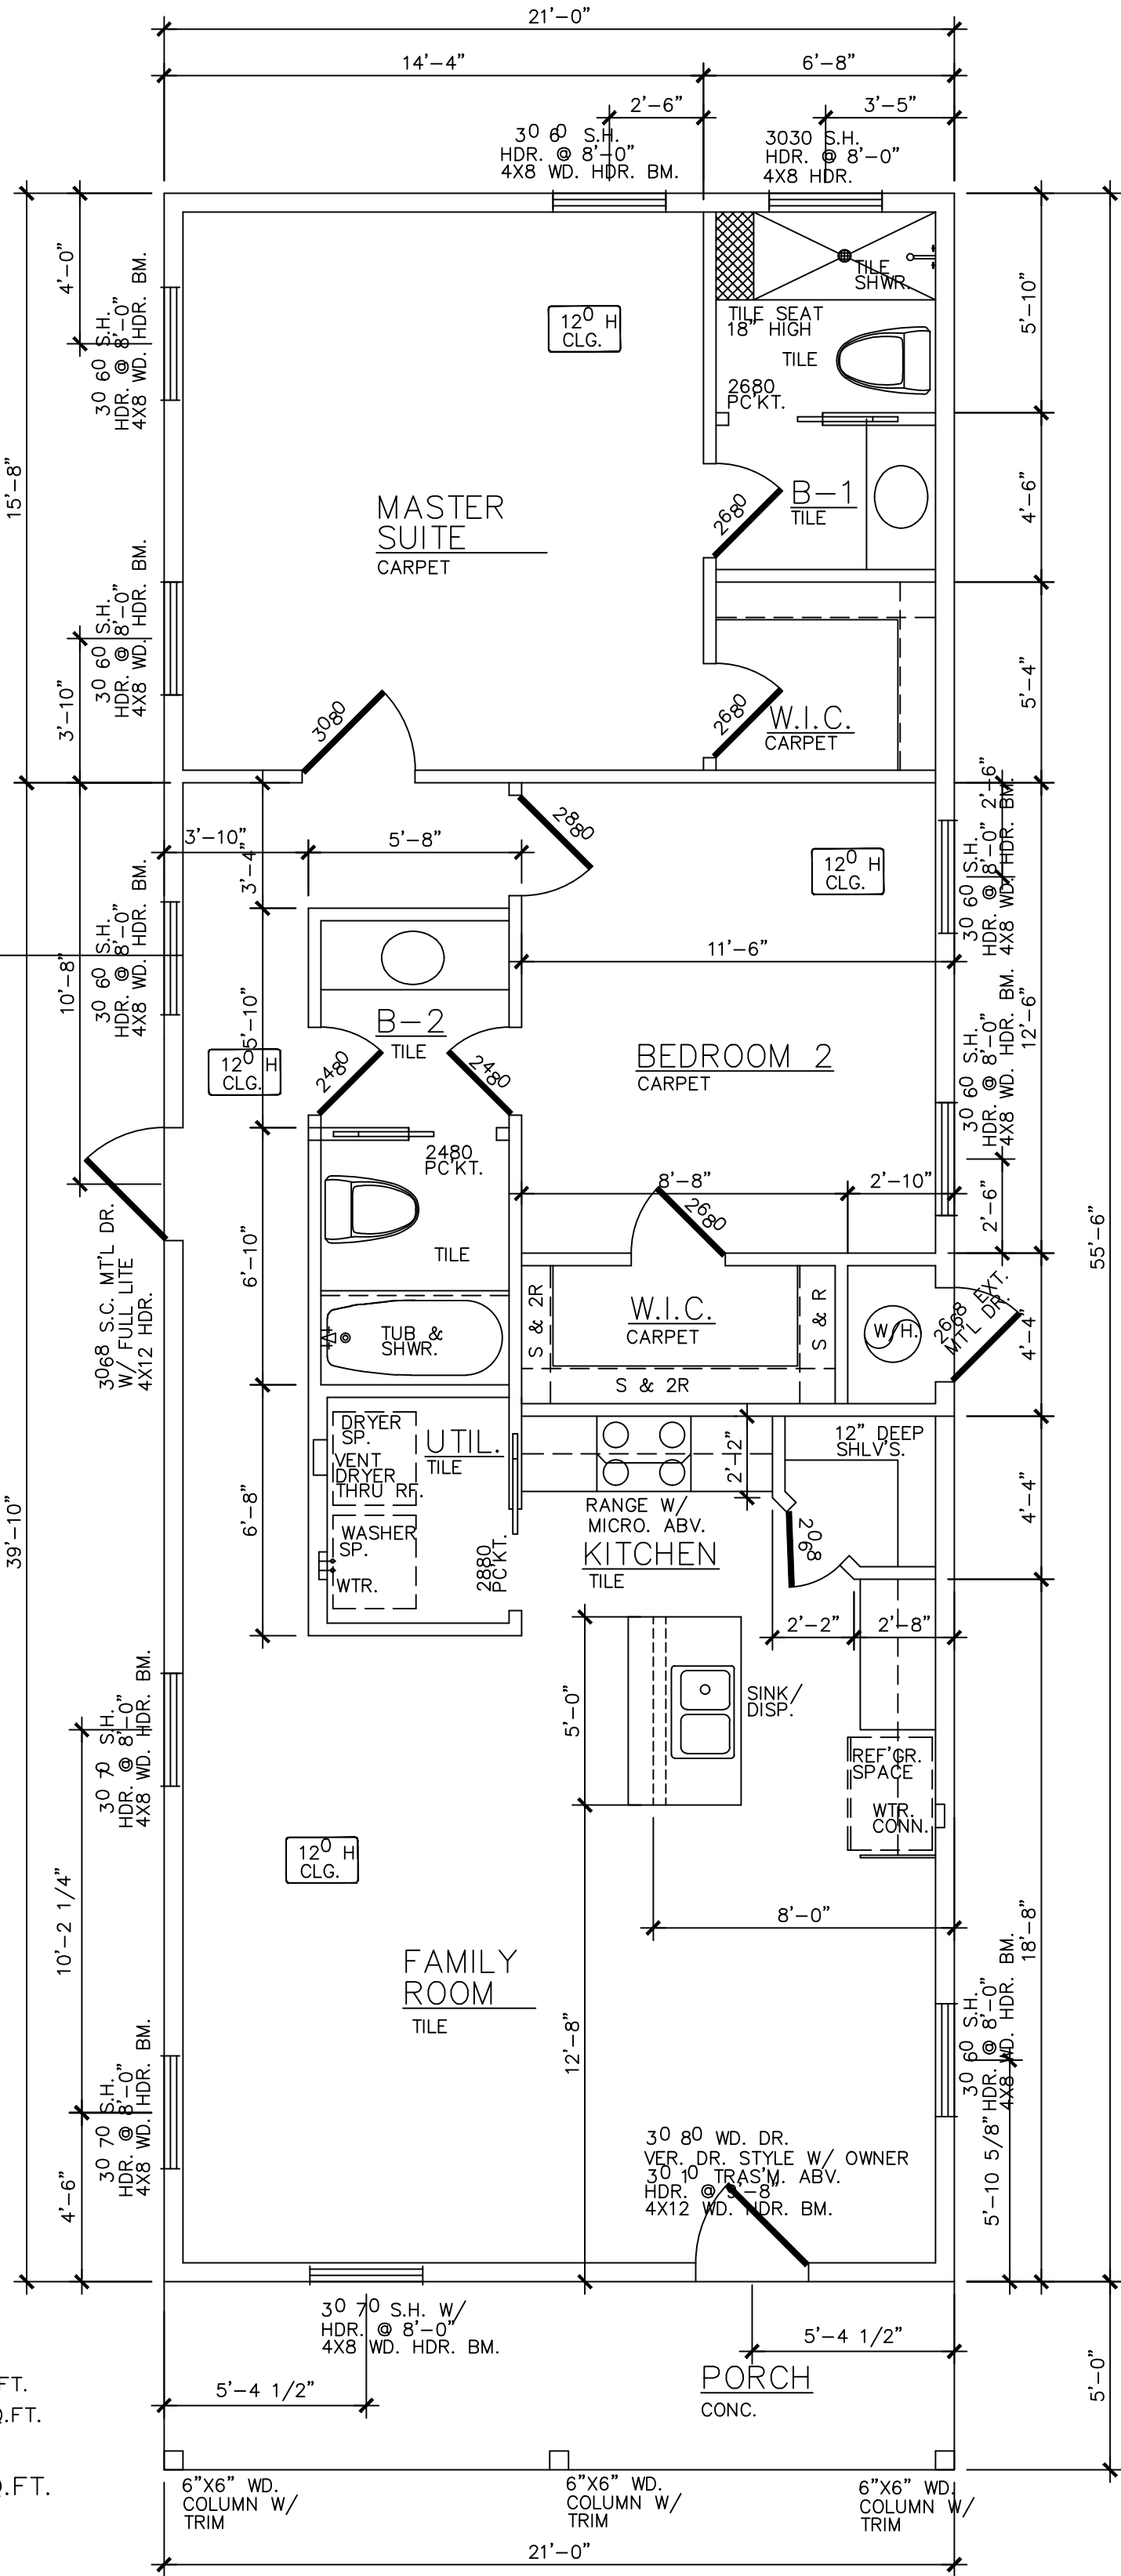

FLOOR PLAN

SCALE: 1/4" = 1'-0"

SPECIAL NOTE:
UNDER NO CIRCUMSTANCES SHALL A
SURVEYOR BE HELD RESPONSIBLE FOR
A DIMENSION OR UNDIMENSIONED AREA OF
A PROJECT OR ANY PART THEREOF.
QUESTIONS, THE DESIGNER, MARIO HERRERA,
SHOULD BE CONTACTED FOR VERIFICATION. (210)725-8458

NOTE:
THIS IS A HOUSE PLAN.
ALL MEASUREMENTS ARE IN WHOLE OR PART.
BY OTHERS IN WHOLE OR PART.

A RESIDENCE FOR
PHILLIP NAVARRO
1510 E. HOUSTON., SAN ANTONIO, TX.

MH
DESIGN &
PLANNING
PH. (210)-725-8458

REVISIONS	
09/23/24	
10/20/24	

PROJECT #
DATE: 04/22/24
DRAWN: M.H.
CHECKED BY: M.H.

SHEET #
A2
6 SETS.