

Gonzalez Home
304 Sadie

REVISION 4
10.3.22

- Reverse Swing @
Door 4

-Windows in Bed 2

- Kitchen Layout
change

- Window in Primary
Bath
- / ---

REVISION 5
10.31.22

- Windows in Primary
Bath

REVISION 6
12.6.22

-Replace windows

REVISION 7
1.9.23

- Move window at
West Facade

Bid Documents



Michelle Hipps-Cruz
TX Registration No. 26493

Date

3.31.22


Scale

1/4" = 1'-0"

Sheet Name

FIRST FLOOR PLAN

Sheet Number

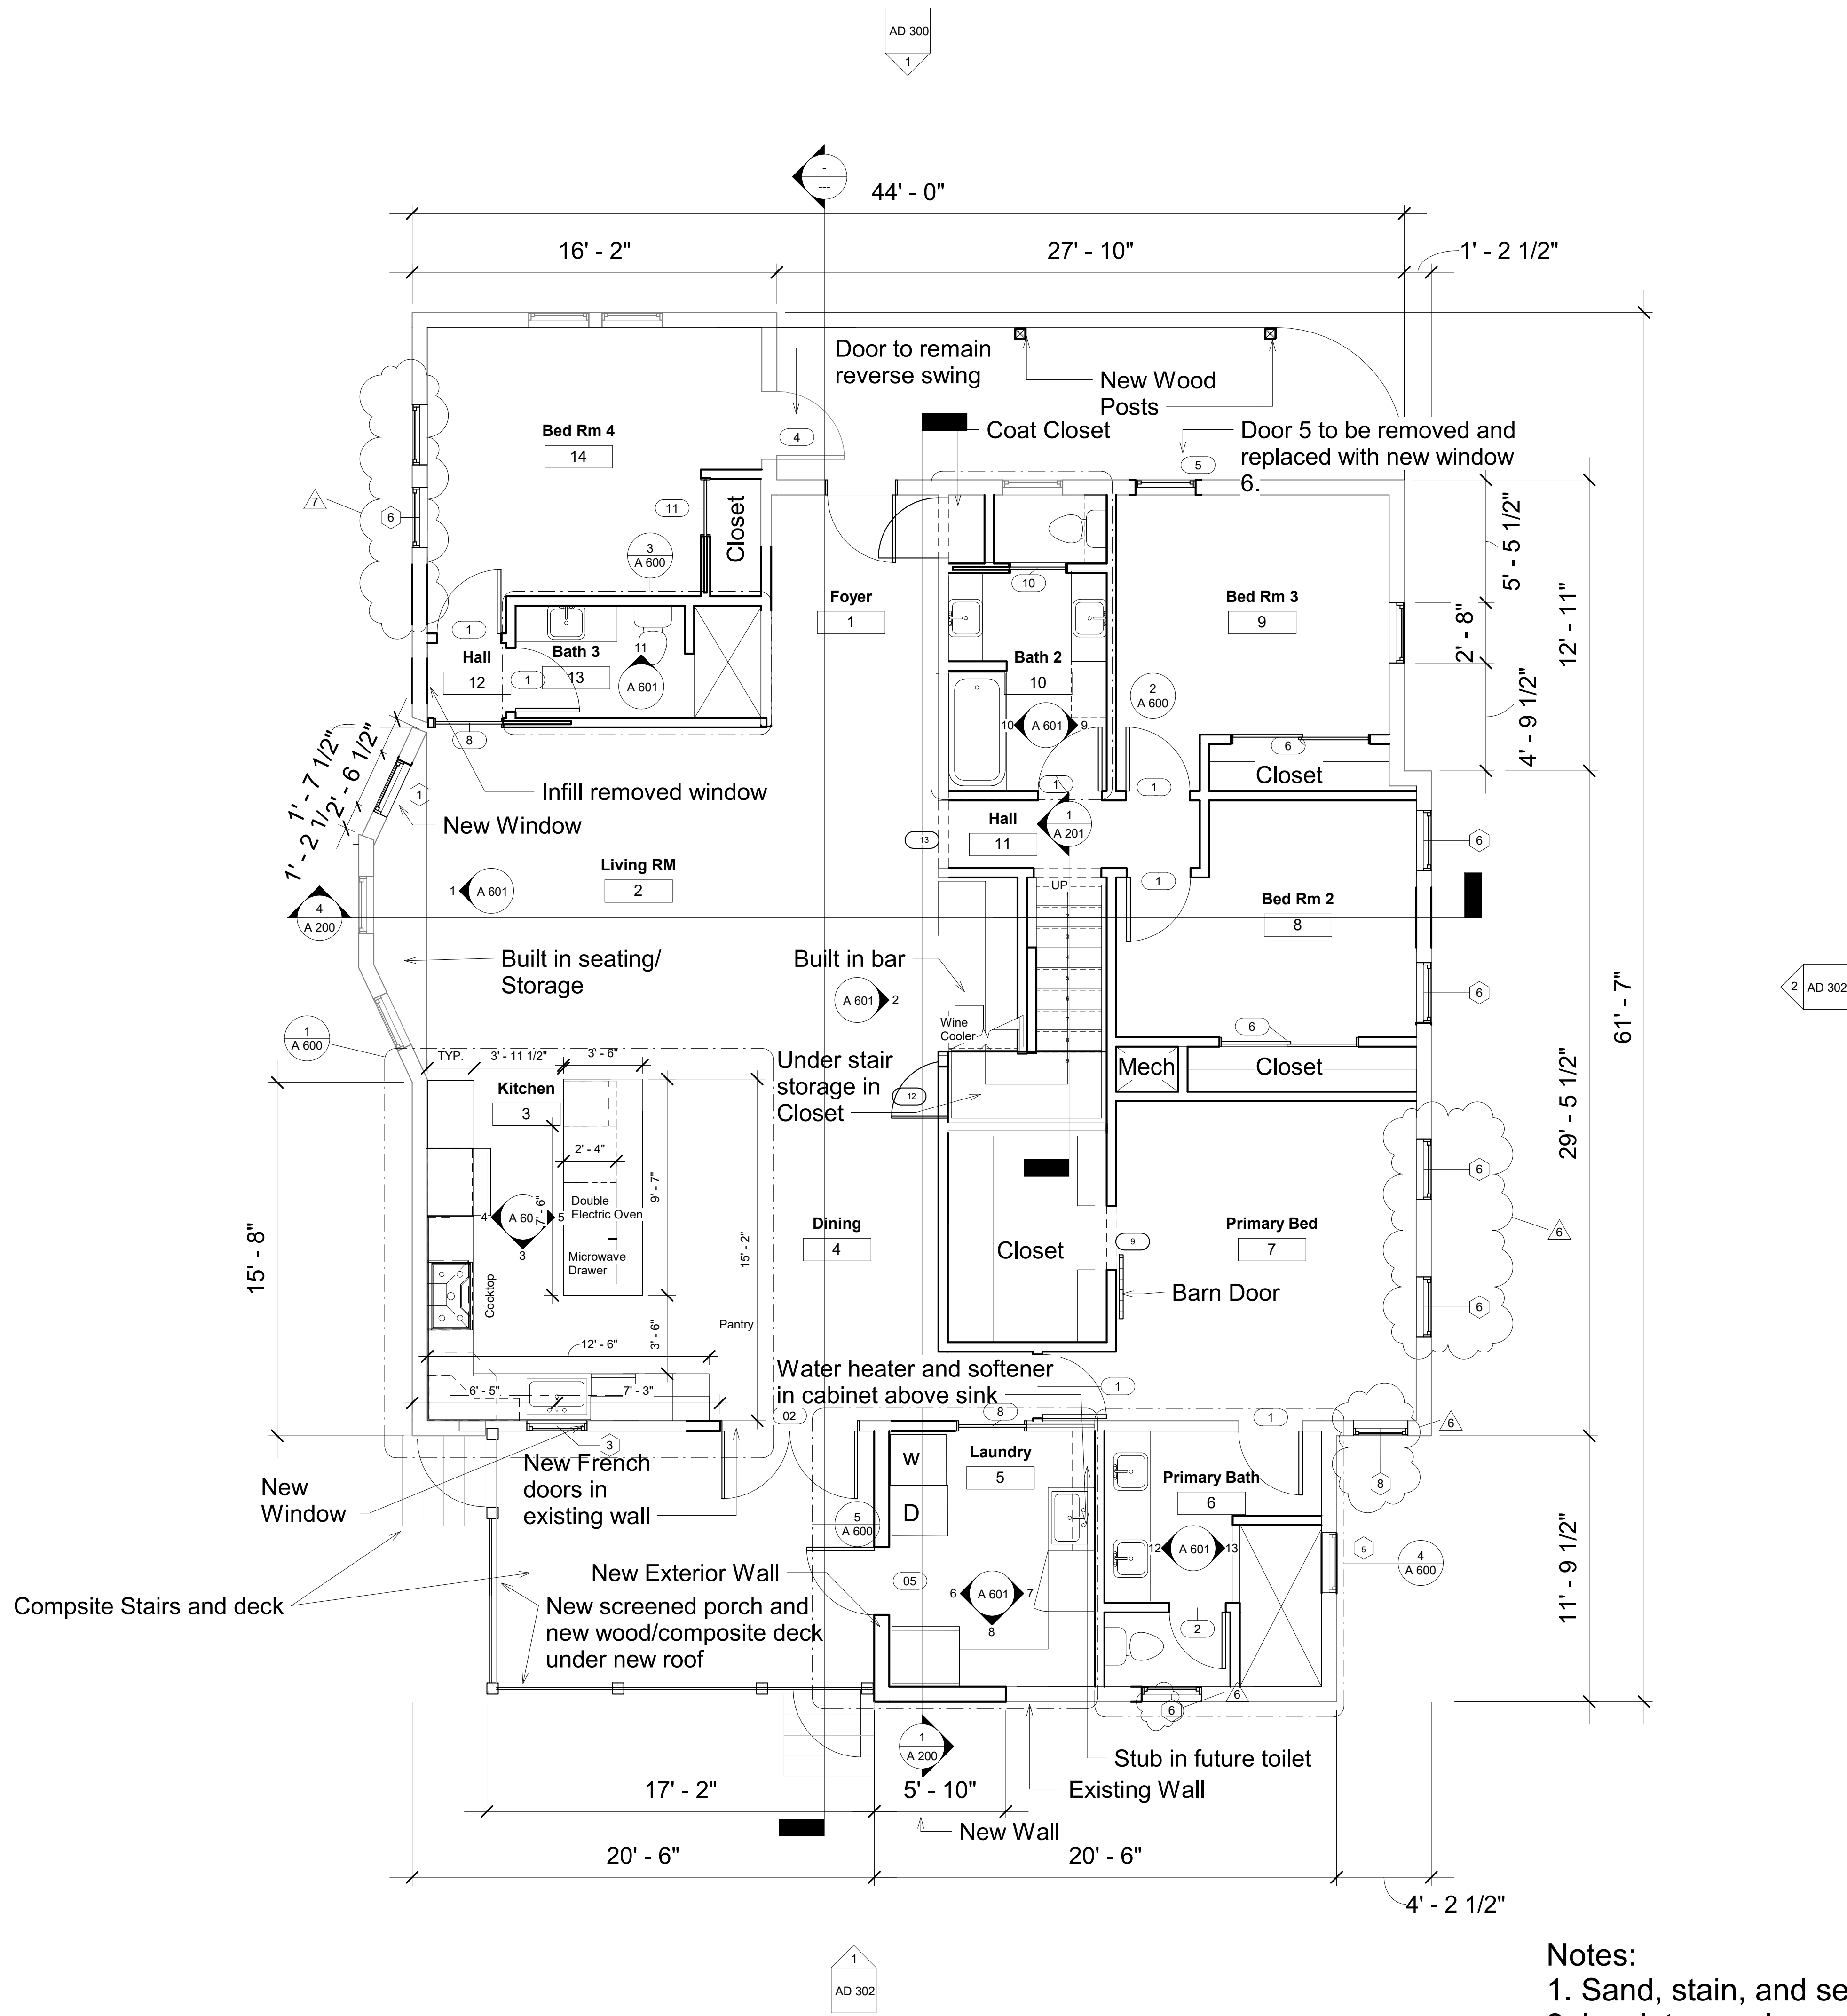

- Notes:
1. Sand, stain, and seal all existing wood floors.
 2. Insulate crawlspace with R-13.