



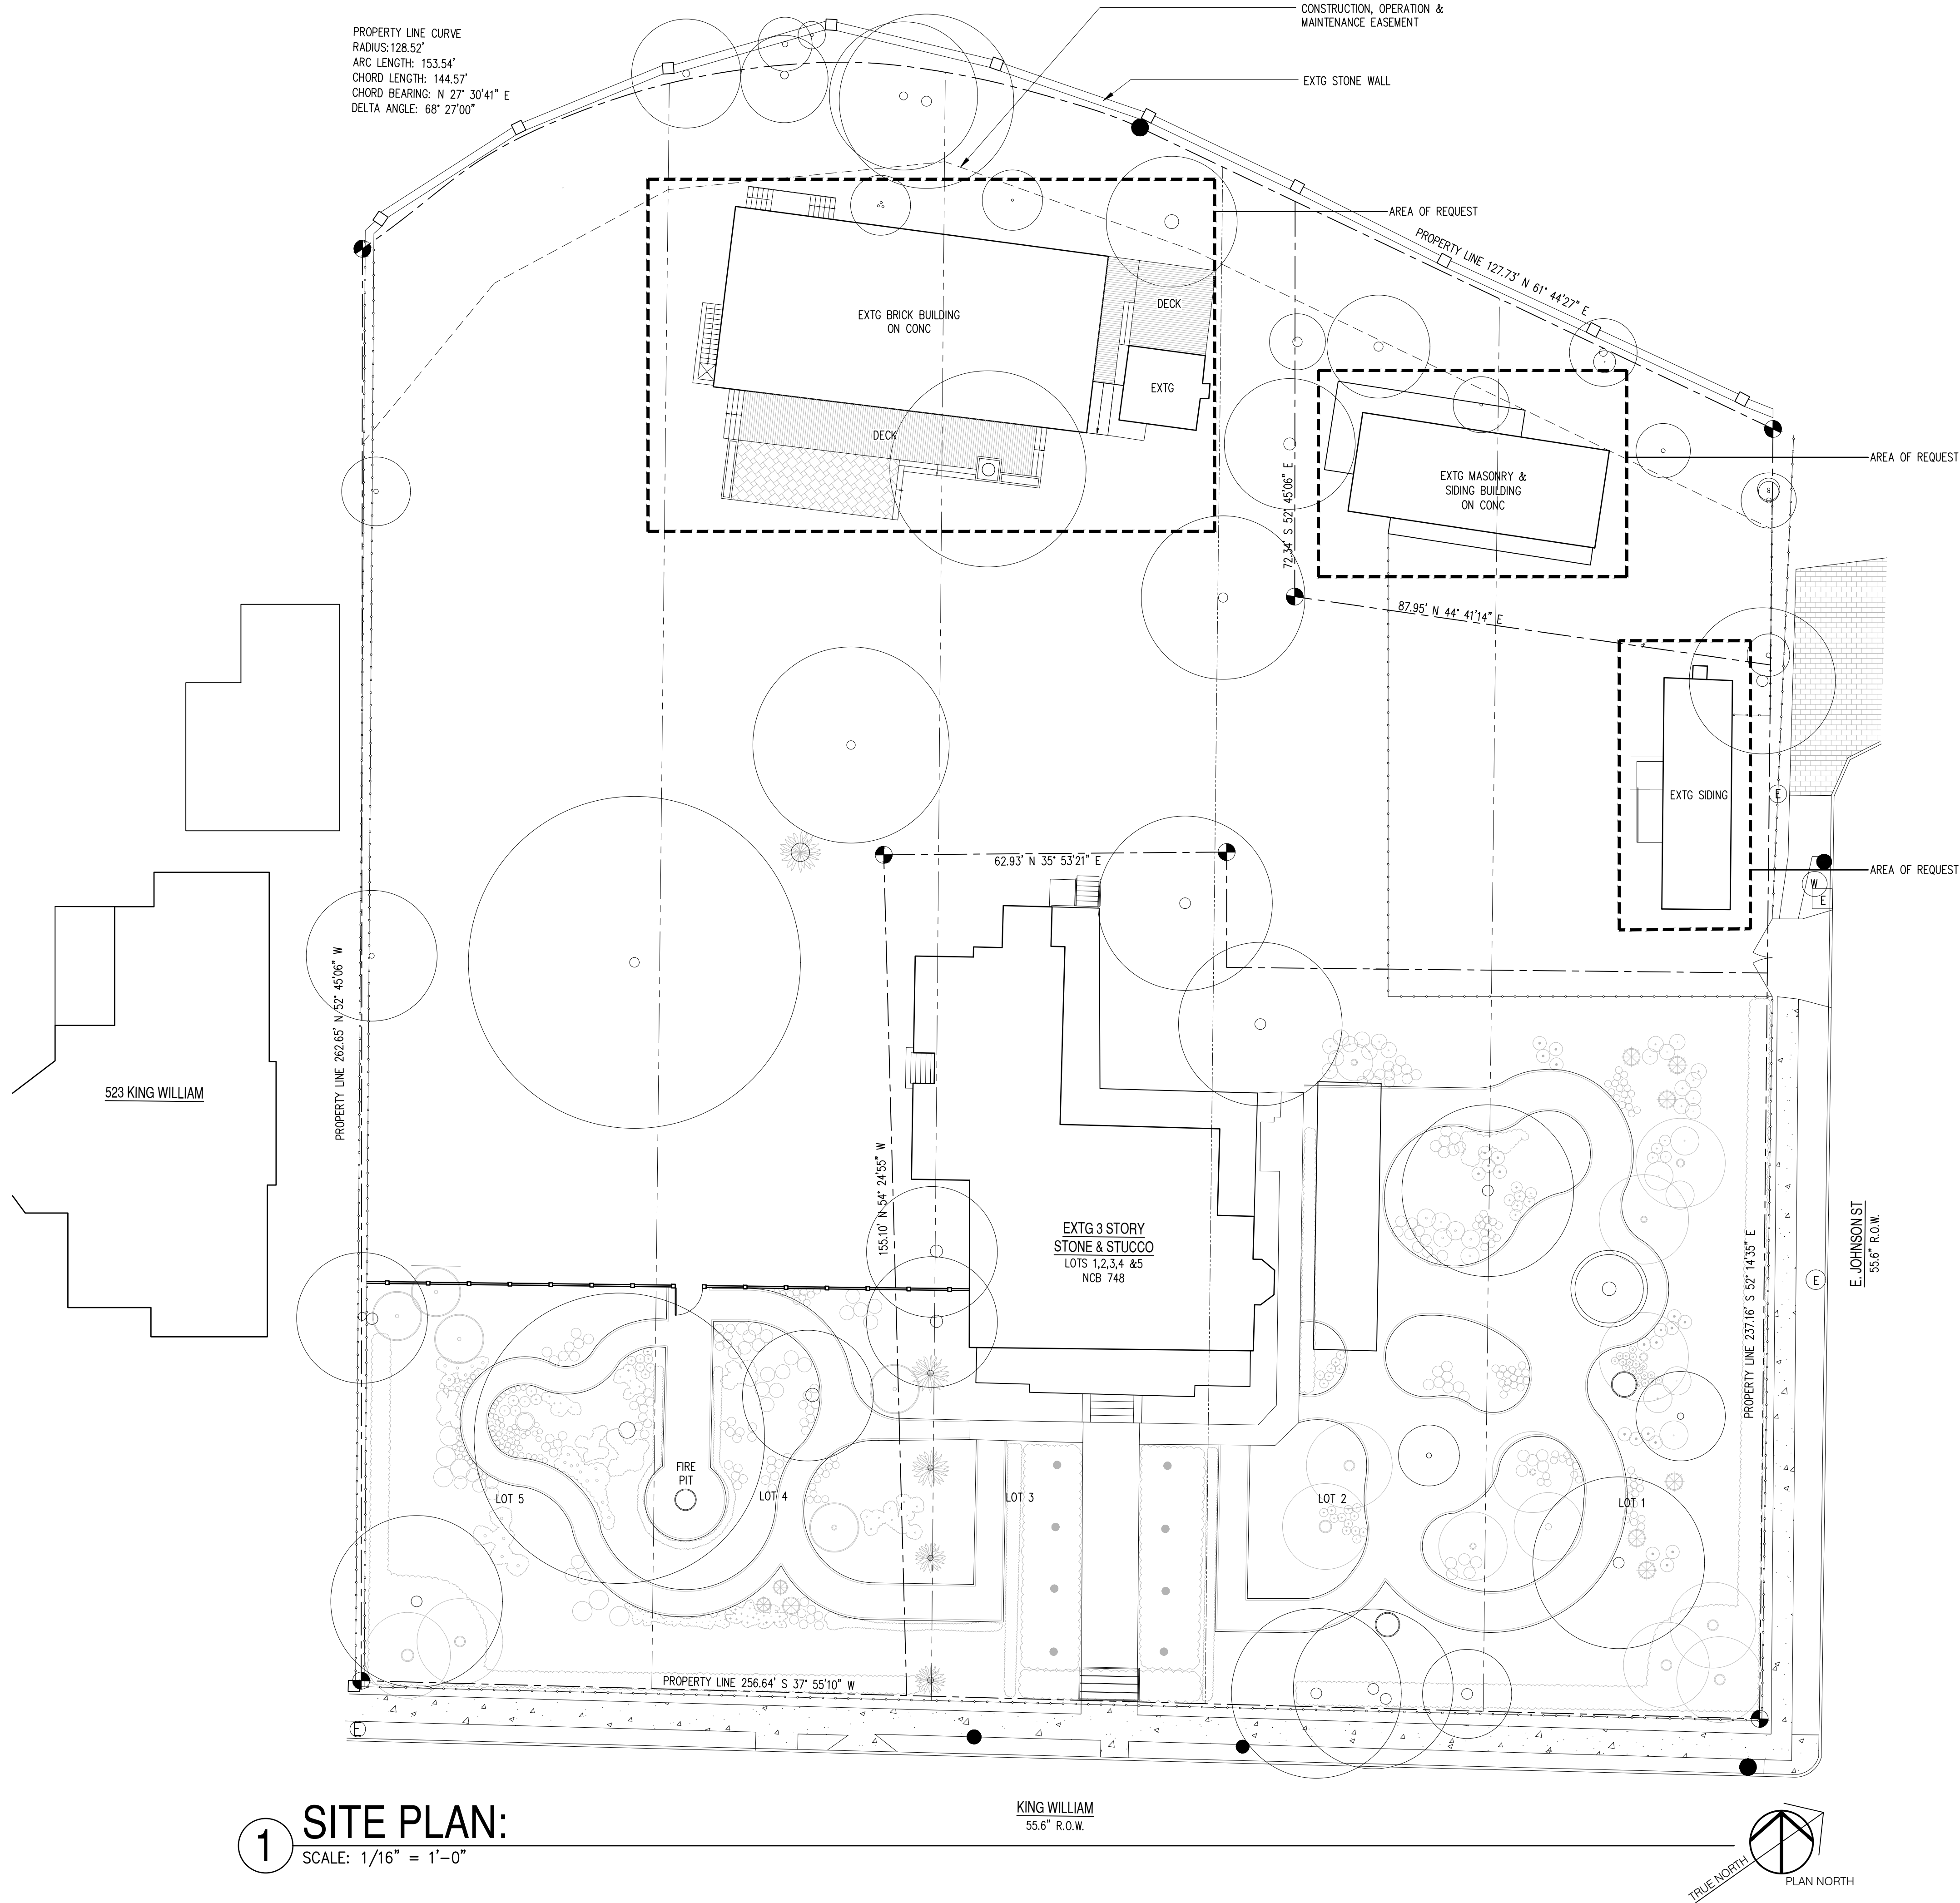


1 SITE PLAN:
SCALE: 1/16" = 1'-0"

INDEX OF DRAWINGS	
ARCHITECTURAL:	
A0.1	SITE PLAN
A1.0	FLOOR PLAN CARRIAGE HOUSE
A1.1	EXTERIOR ELEVATIONS CARRIAGE HOUSE
A1.2	EXTERIOR ELEVATIONS CARRIAGE HOUSE
A2.0	FLOOR PLAN COTTAGE
A2.1	EXTERIOR ELEVATIONS COTTAGE
A3.0	FLOOR PLAN NATATORIUM
A3.1	EXTERIOR ELEVATIONS NATATORIUM
A3.2	EXTERIOR ELEVATIONS NATATORIUM

DATE	ISSUED FOR
1.20.23	HDRC
DESIGN COOP Tel: 210 858 5539 Fax: 210 355 2389 Email: info@designcoopaa.com PO BOX 99046 San Antonio, TX 78209	
509 KING WILLIAM SAN ANTONIO, TEXAS	
DRAWN: KK/KK CHECKED: DC APPROVED: DATE: NOVEMBER 30, 2023 SHEET NO. SITE PLAN	
A0.1	

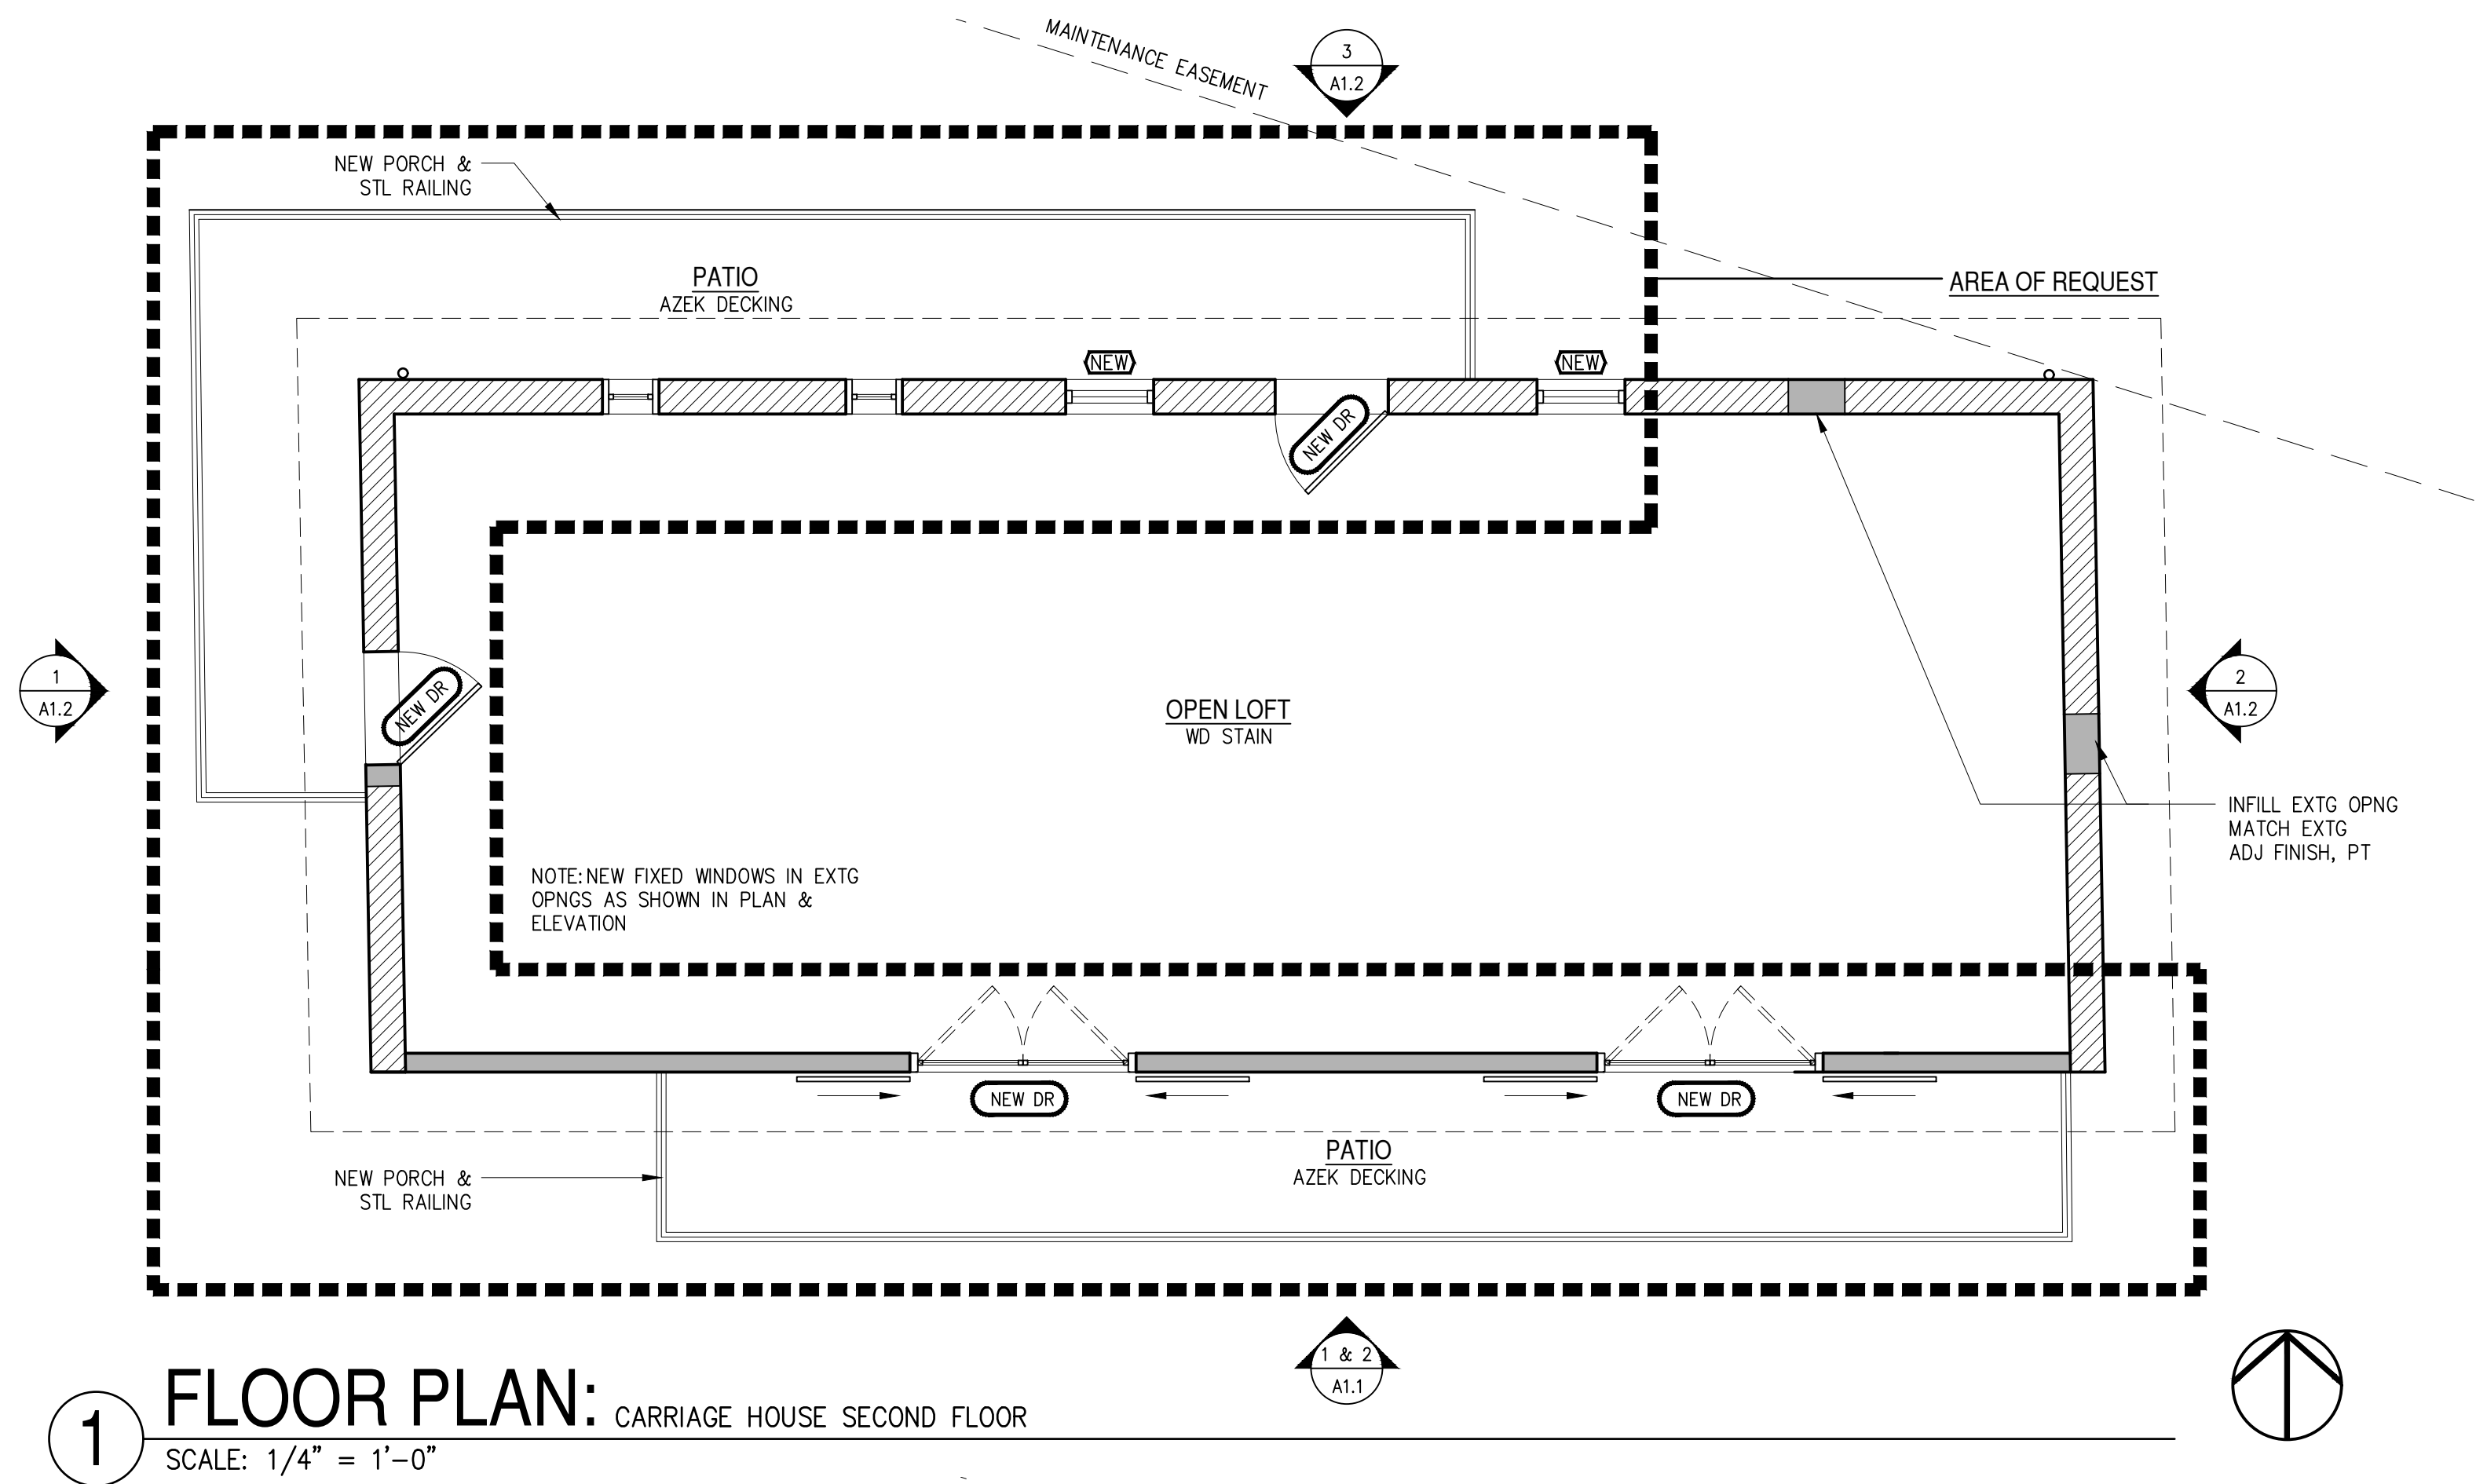

1 FLOOR PLAN: CARRIAGE HOUSE SECOND FLOOR
SCALE: 1/4" = 1'-0"

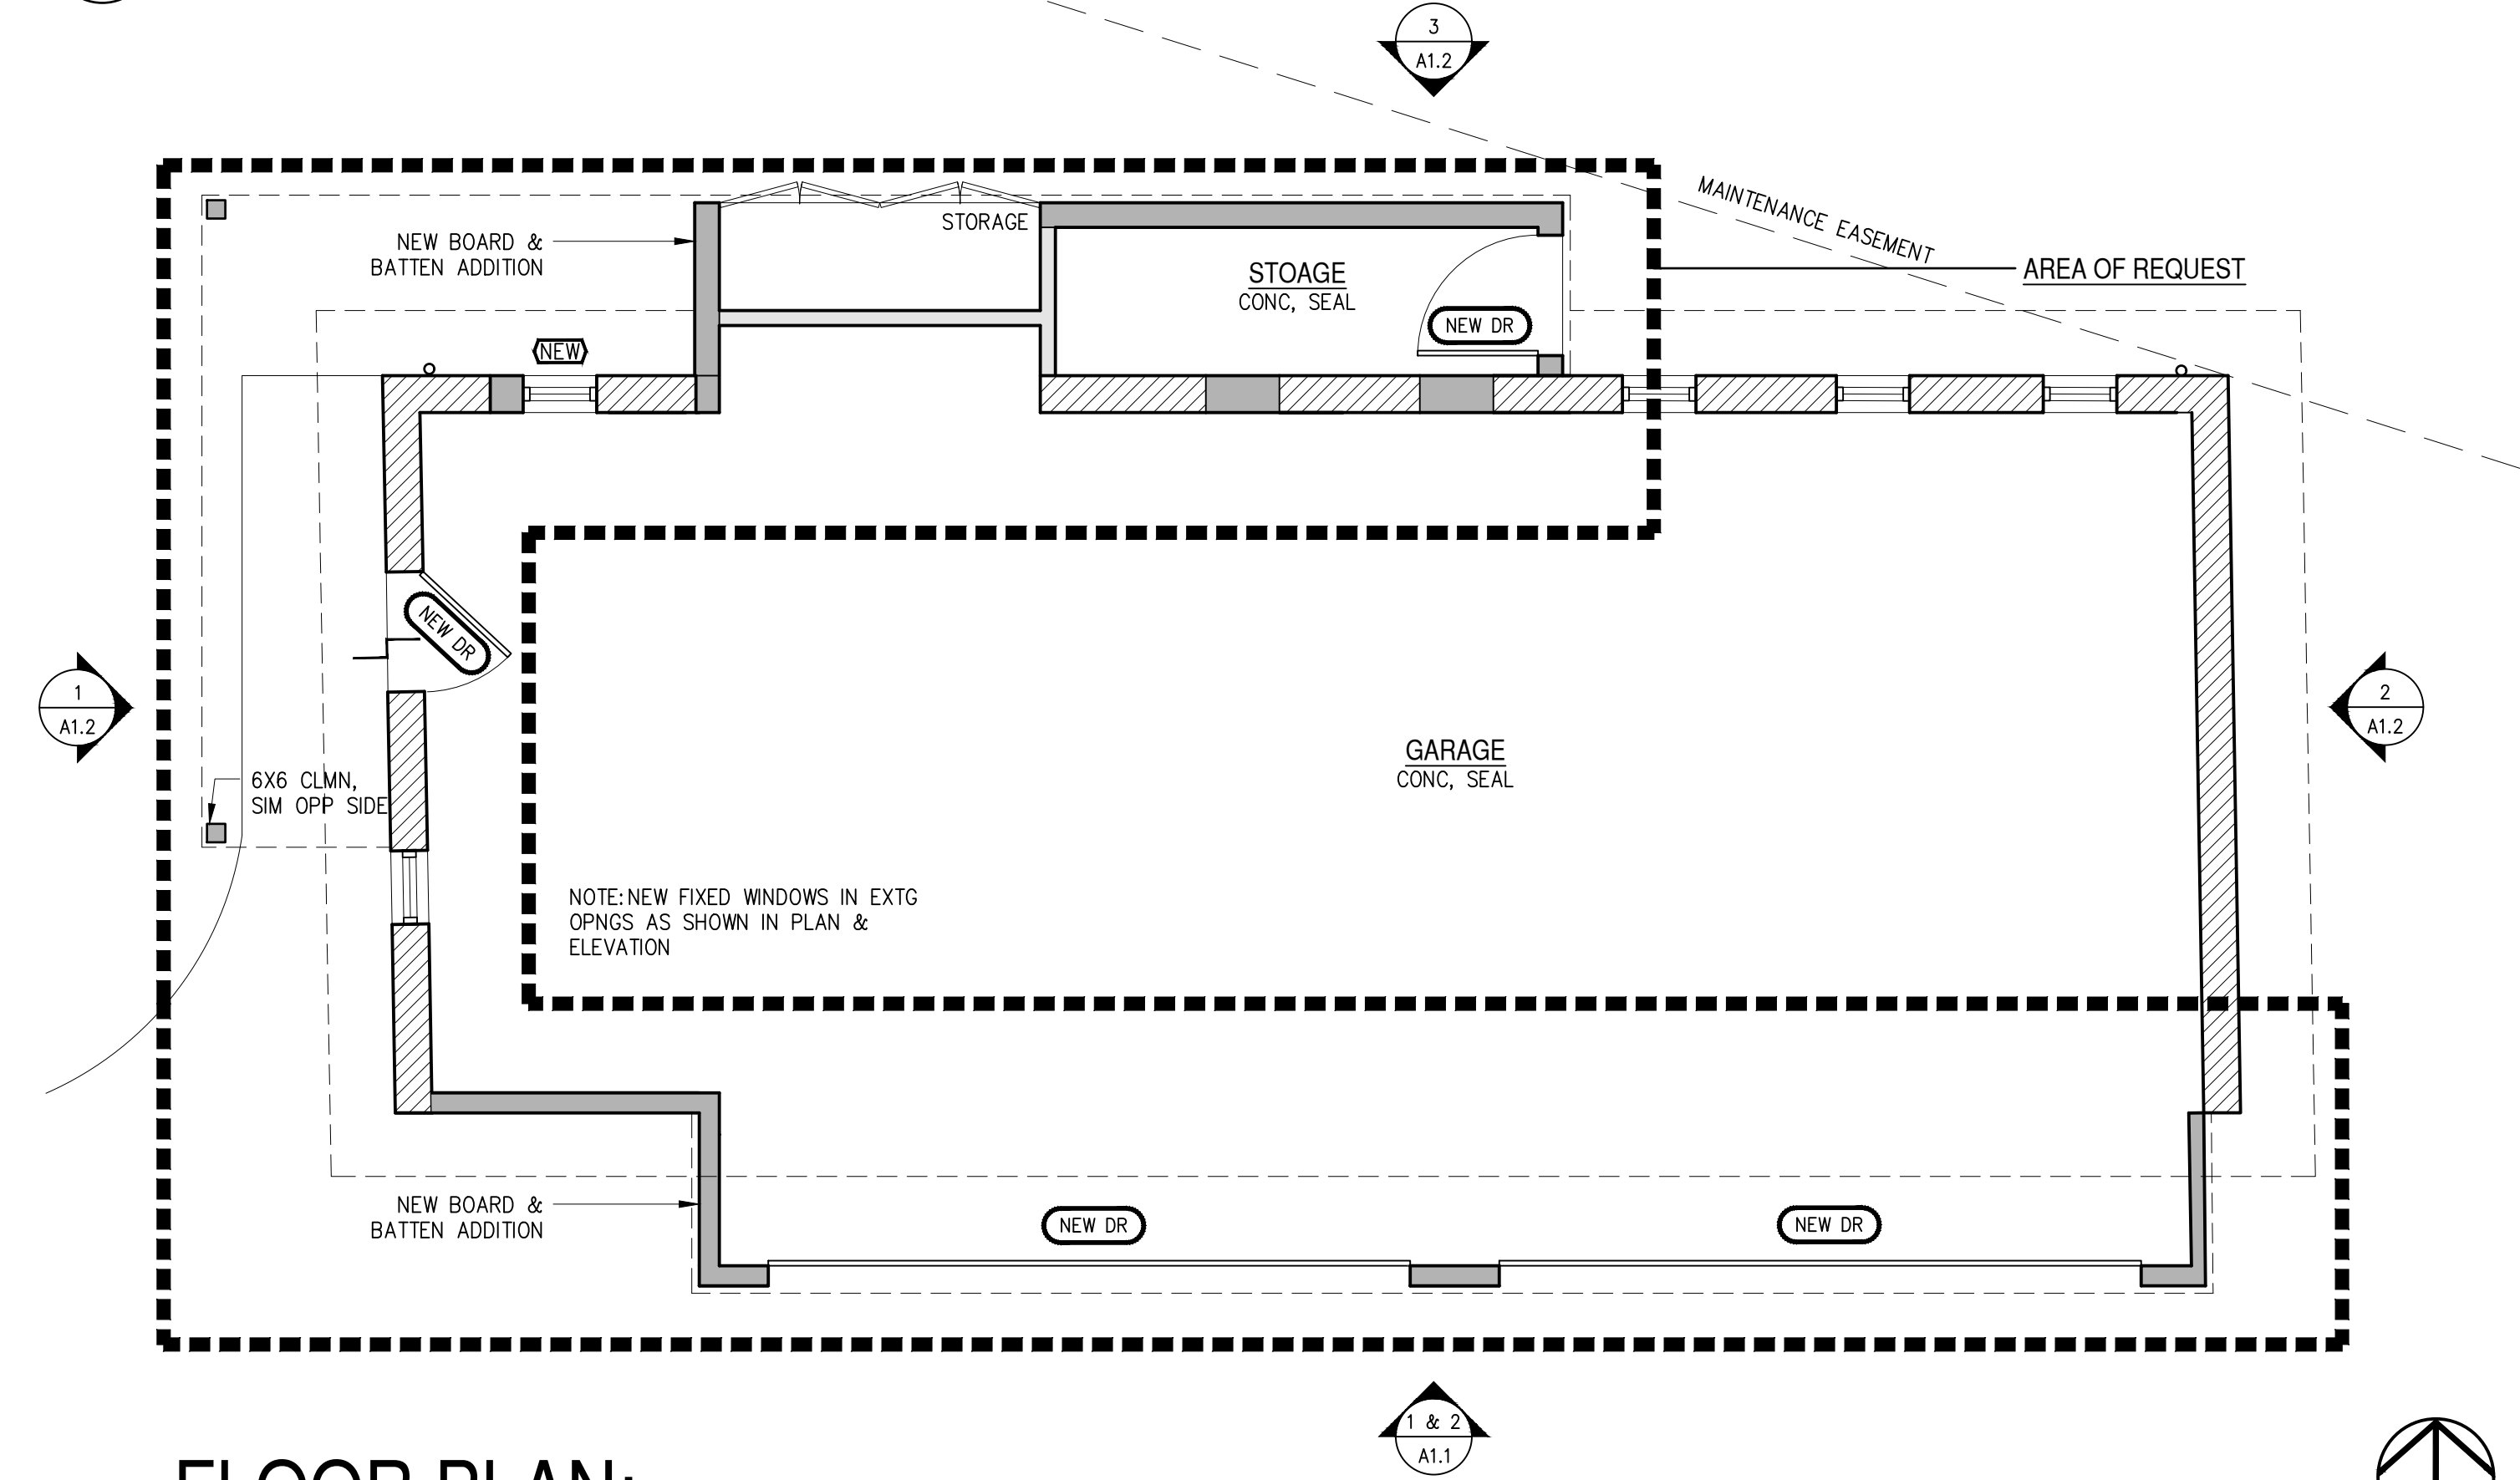

2 FLOOR PLAN: CARRIAGE HOUSE FIRST FLOOR
SCALE: 1/4" = 1'-0"

LEGEND	
	EXTG WALL TO REMAIN
	NEW WALL; EXTERIOR TO MATCH ADJ

DATE	ISSUED FOR

--

--

DESIGN COOP

Tel: 210 886 5539
Fax: 210 336 2369
Email: info@designcoopaa.com

PO BOX 99046
San Antonio, TX 78209


509 KING WILLIAM

SAN ANTONIO, TEXAS


DRAWN: KK/JK
CHECKED: DC
APPROVED:
DATE: NOVEMBER 30, 2023

SHEET NO. FLOOR PLAN

A1.0


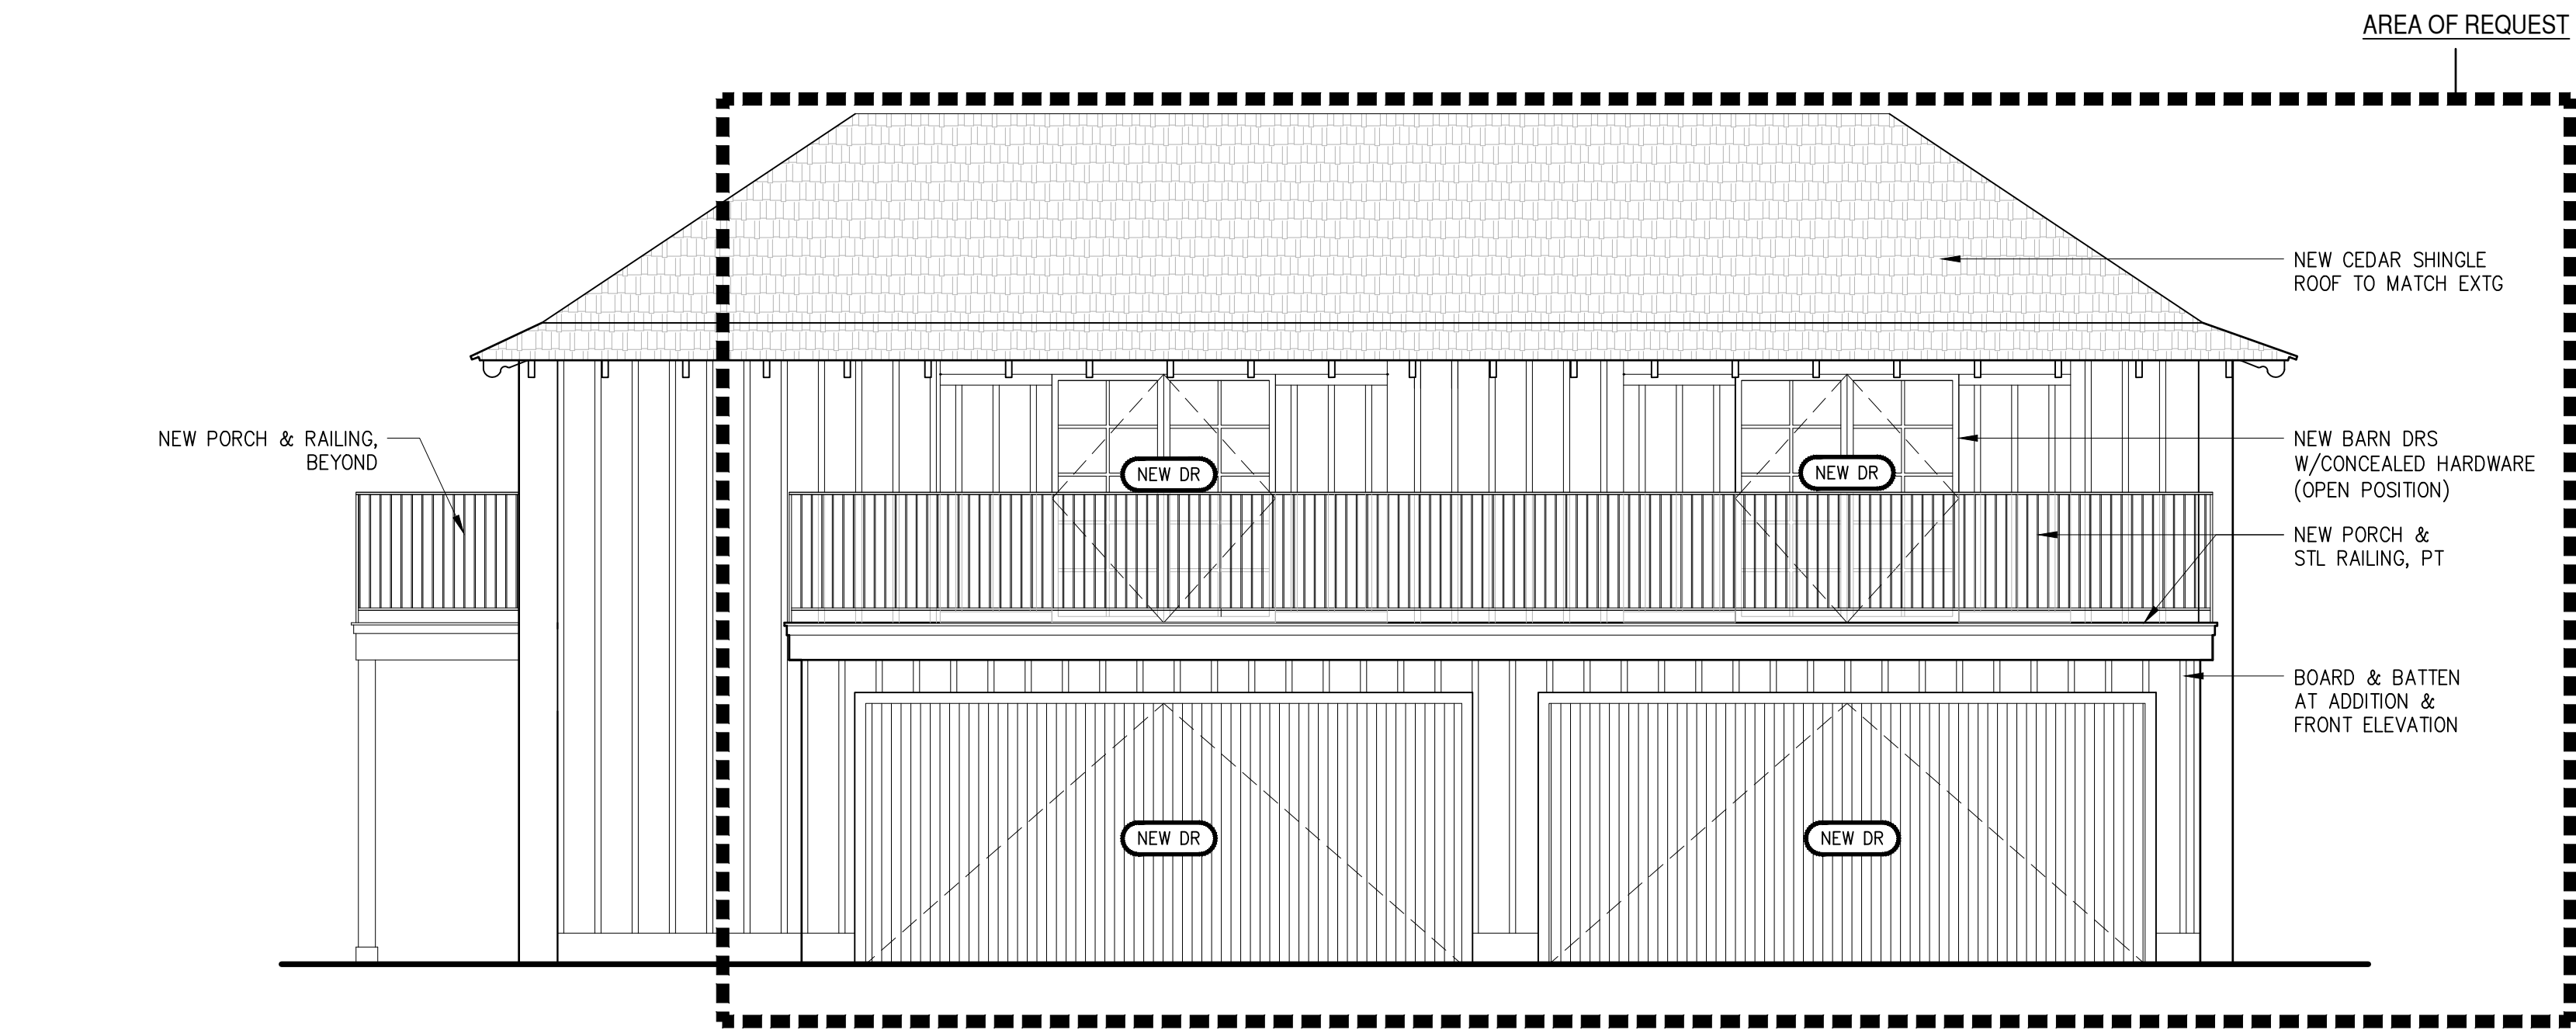


1 EXTERIOR ELEVATION: LOOKING NORTH (BARN DOORS OPEN)
SCALE: 1/4" = 1'-0"

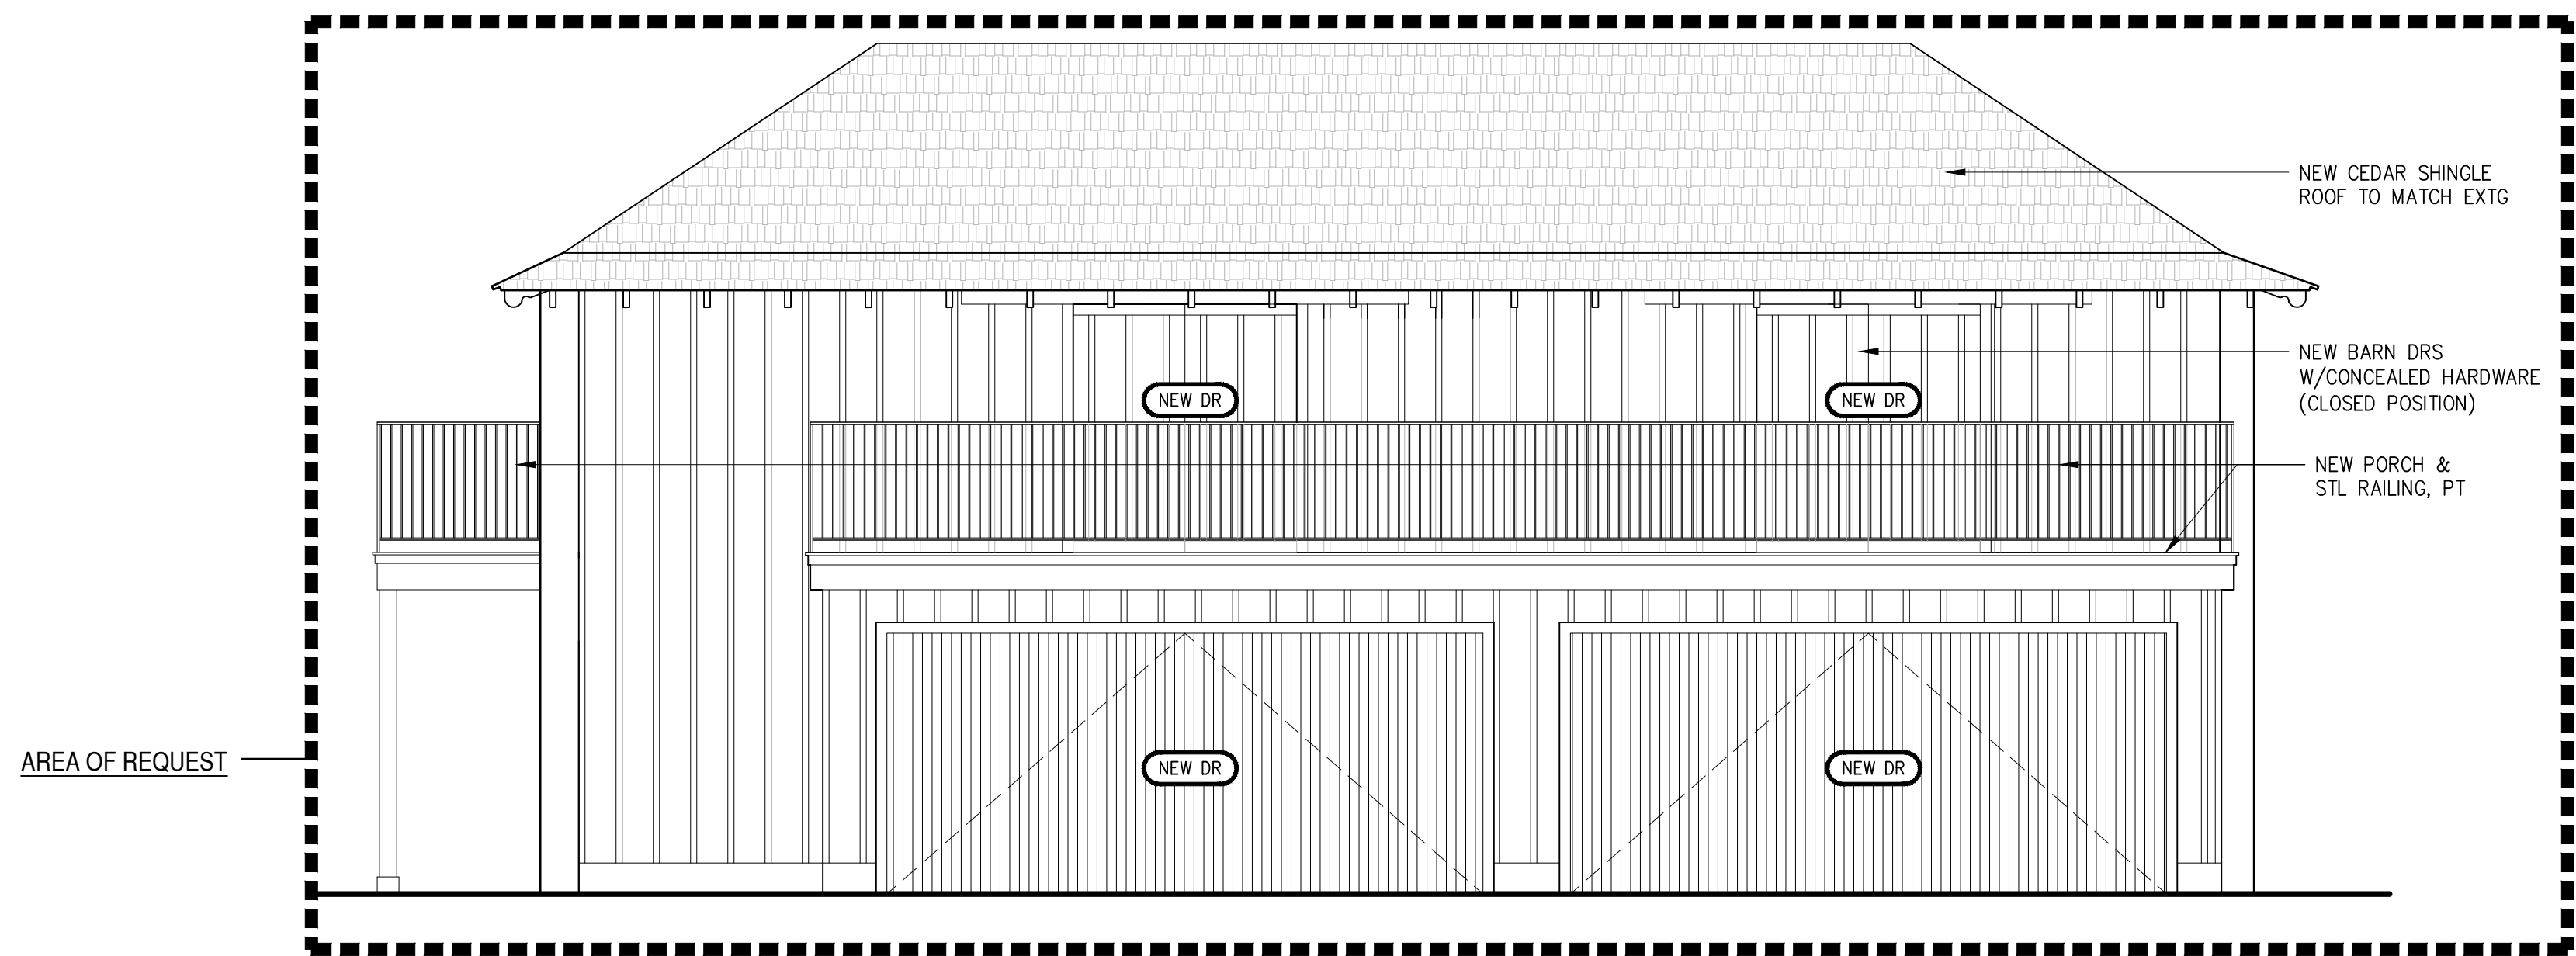

2 EXTERIOR ELEVATION: LOOKING NORTH (BARN DOORS CLOSED)
SCALE: 1/4" = 1'-0"

DATE	ISSUED FOR

  


DESIGN COOP

Tel.: 210.883.5509
Fax: 210.883.5509
Email: info@designcoop.com
PO BOX 99046
San Antonio, TX 78209


509 KING WILLIAM
SAN ANTONIO, TEXAS

DRAWN: KK/KK
CHECKED: DC
APPROVED:
DATE: NOVEMBER 30, 2023
SHEET NO.
CARRIAGE HOUSE
EXTERIOR ELEVATIONS


A1.1

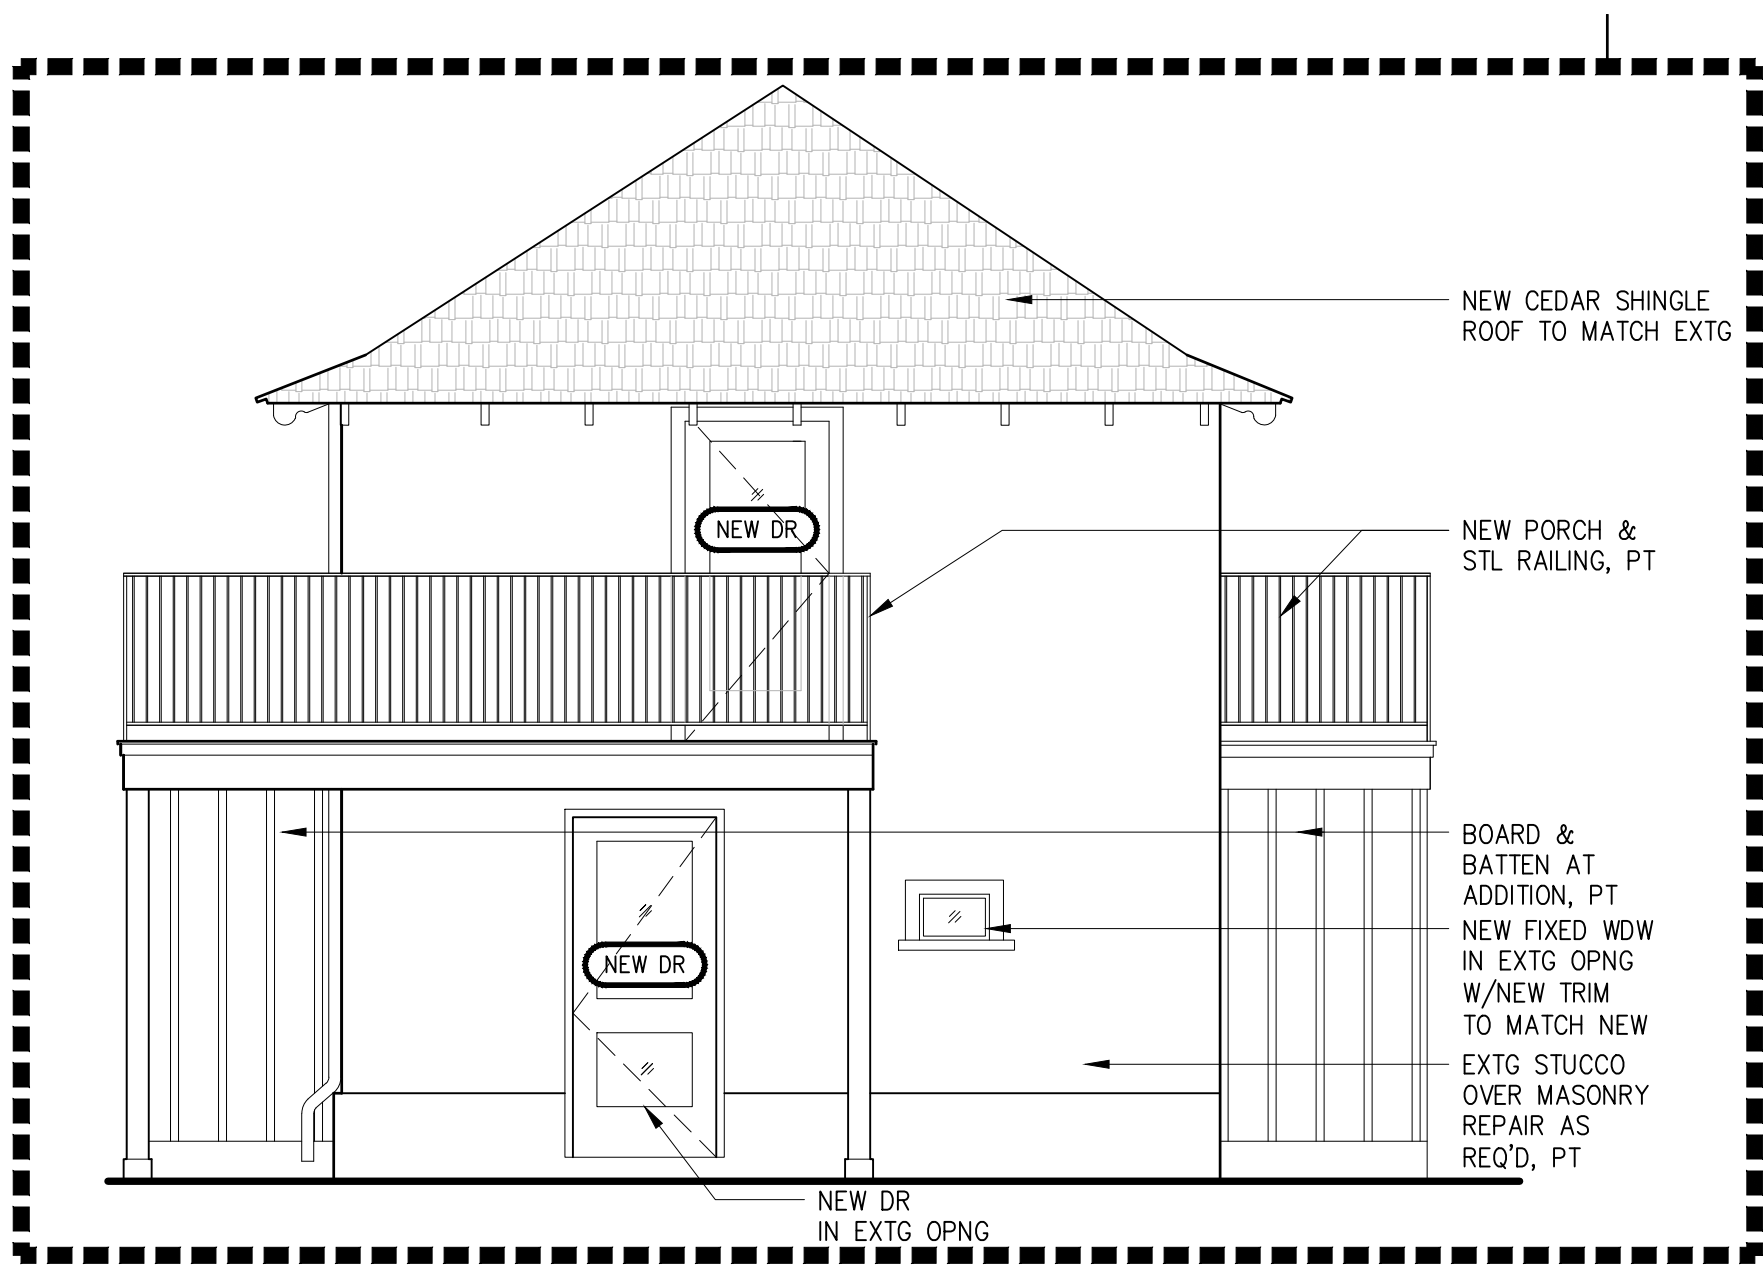

1 EXTERIOR ELEVATION: LOOKING EAST
SCALE: 1/4" = 1'-0"

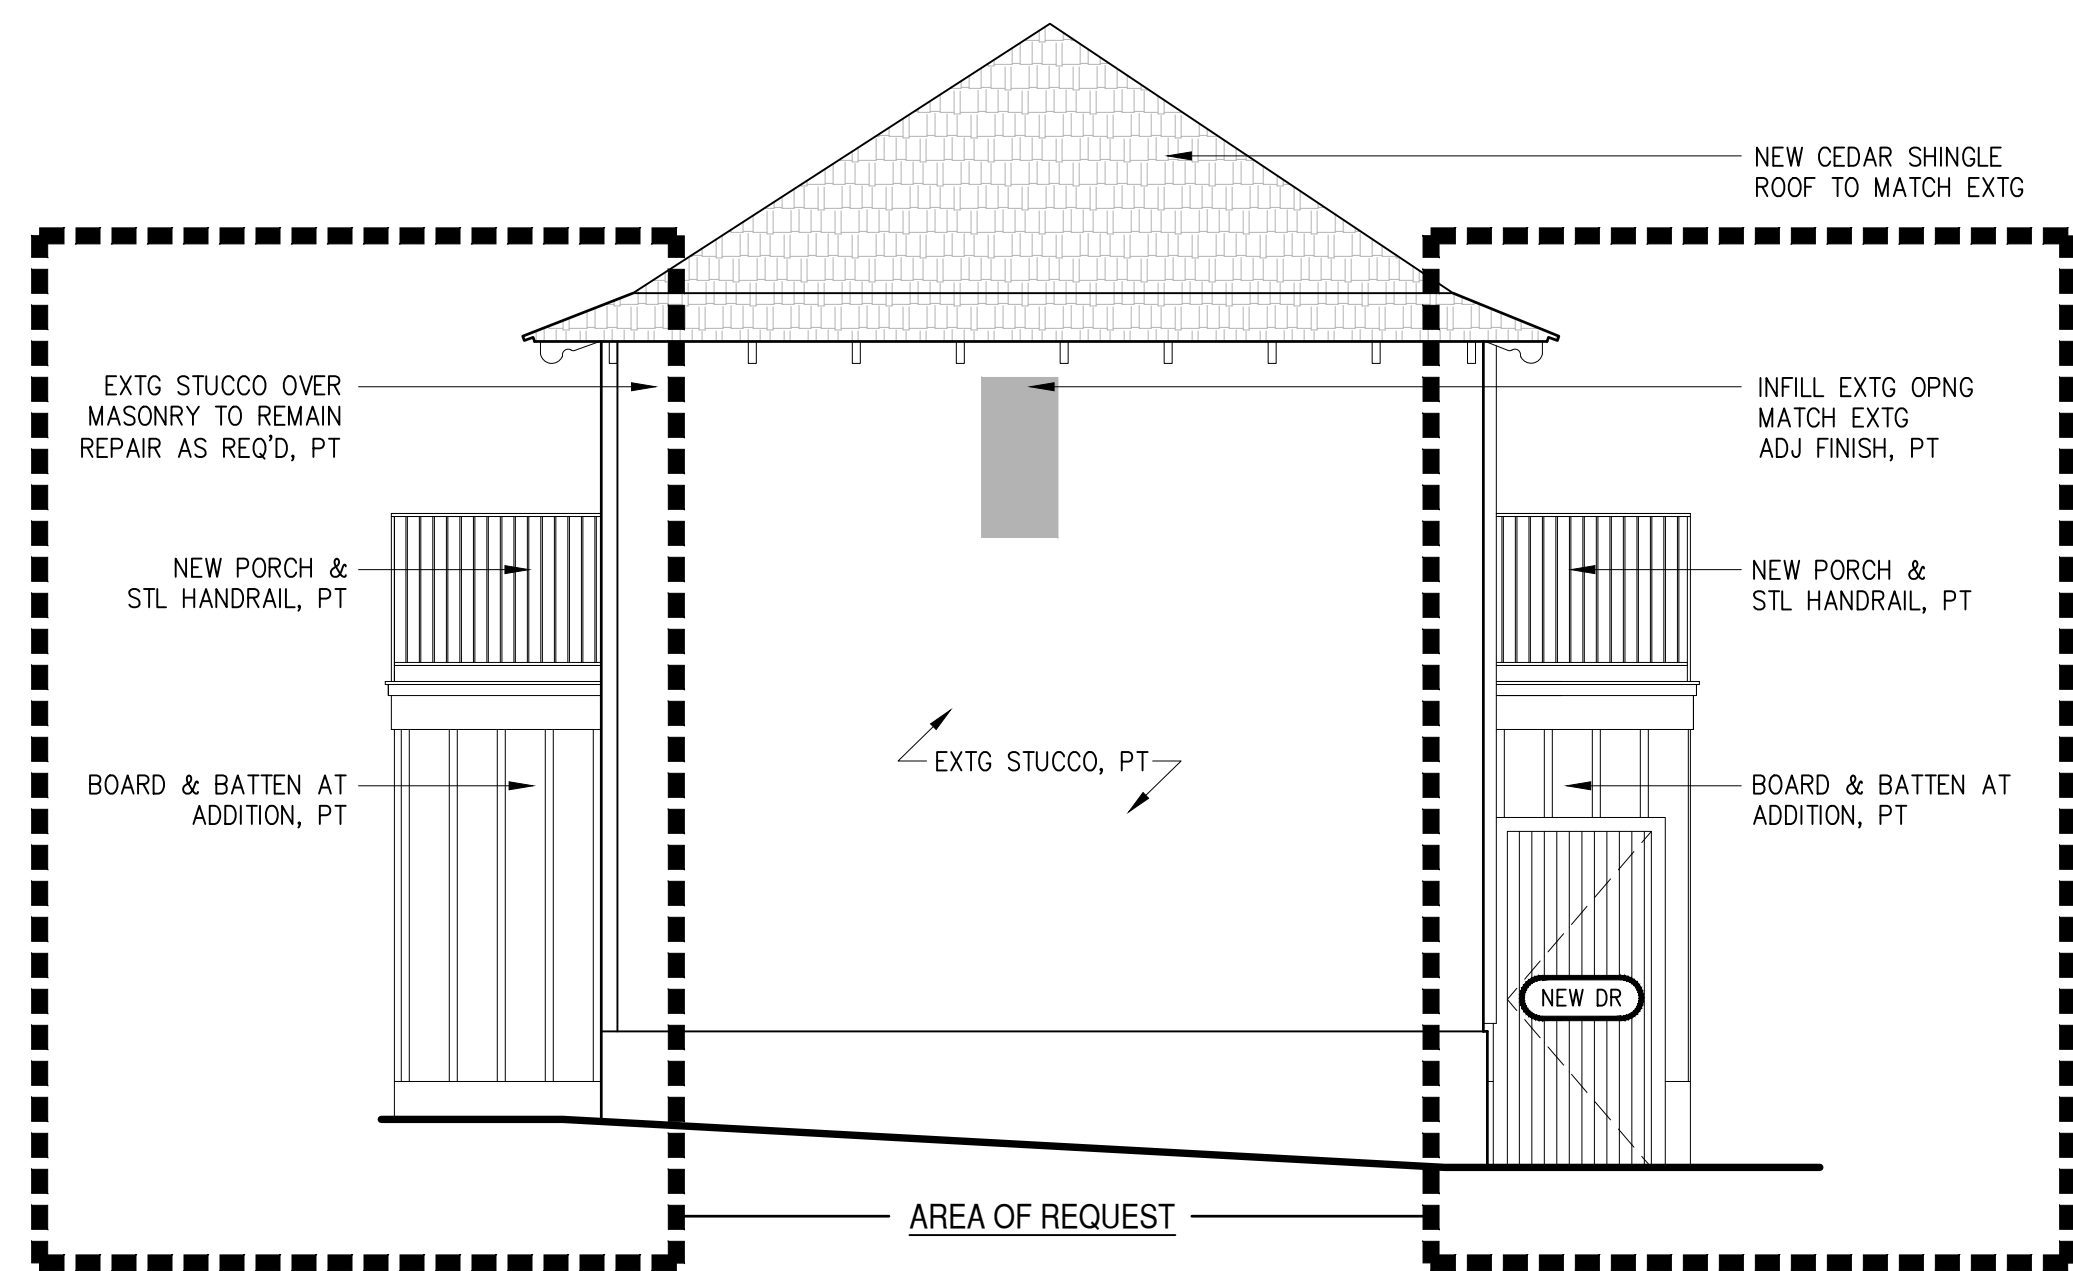

2 EXTERIOR ELEVATION: LOOKING WEST
SCALE: 1/4" = 1'-0"

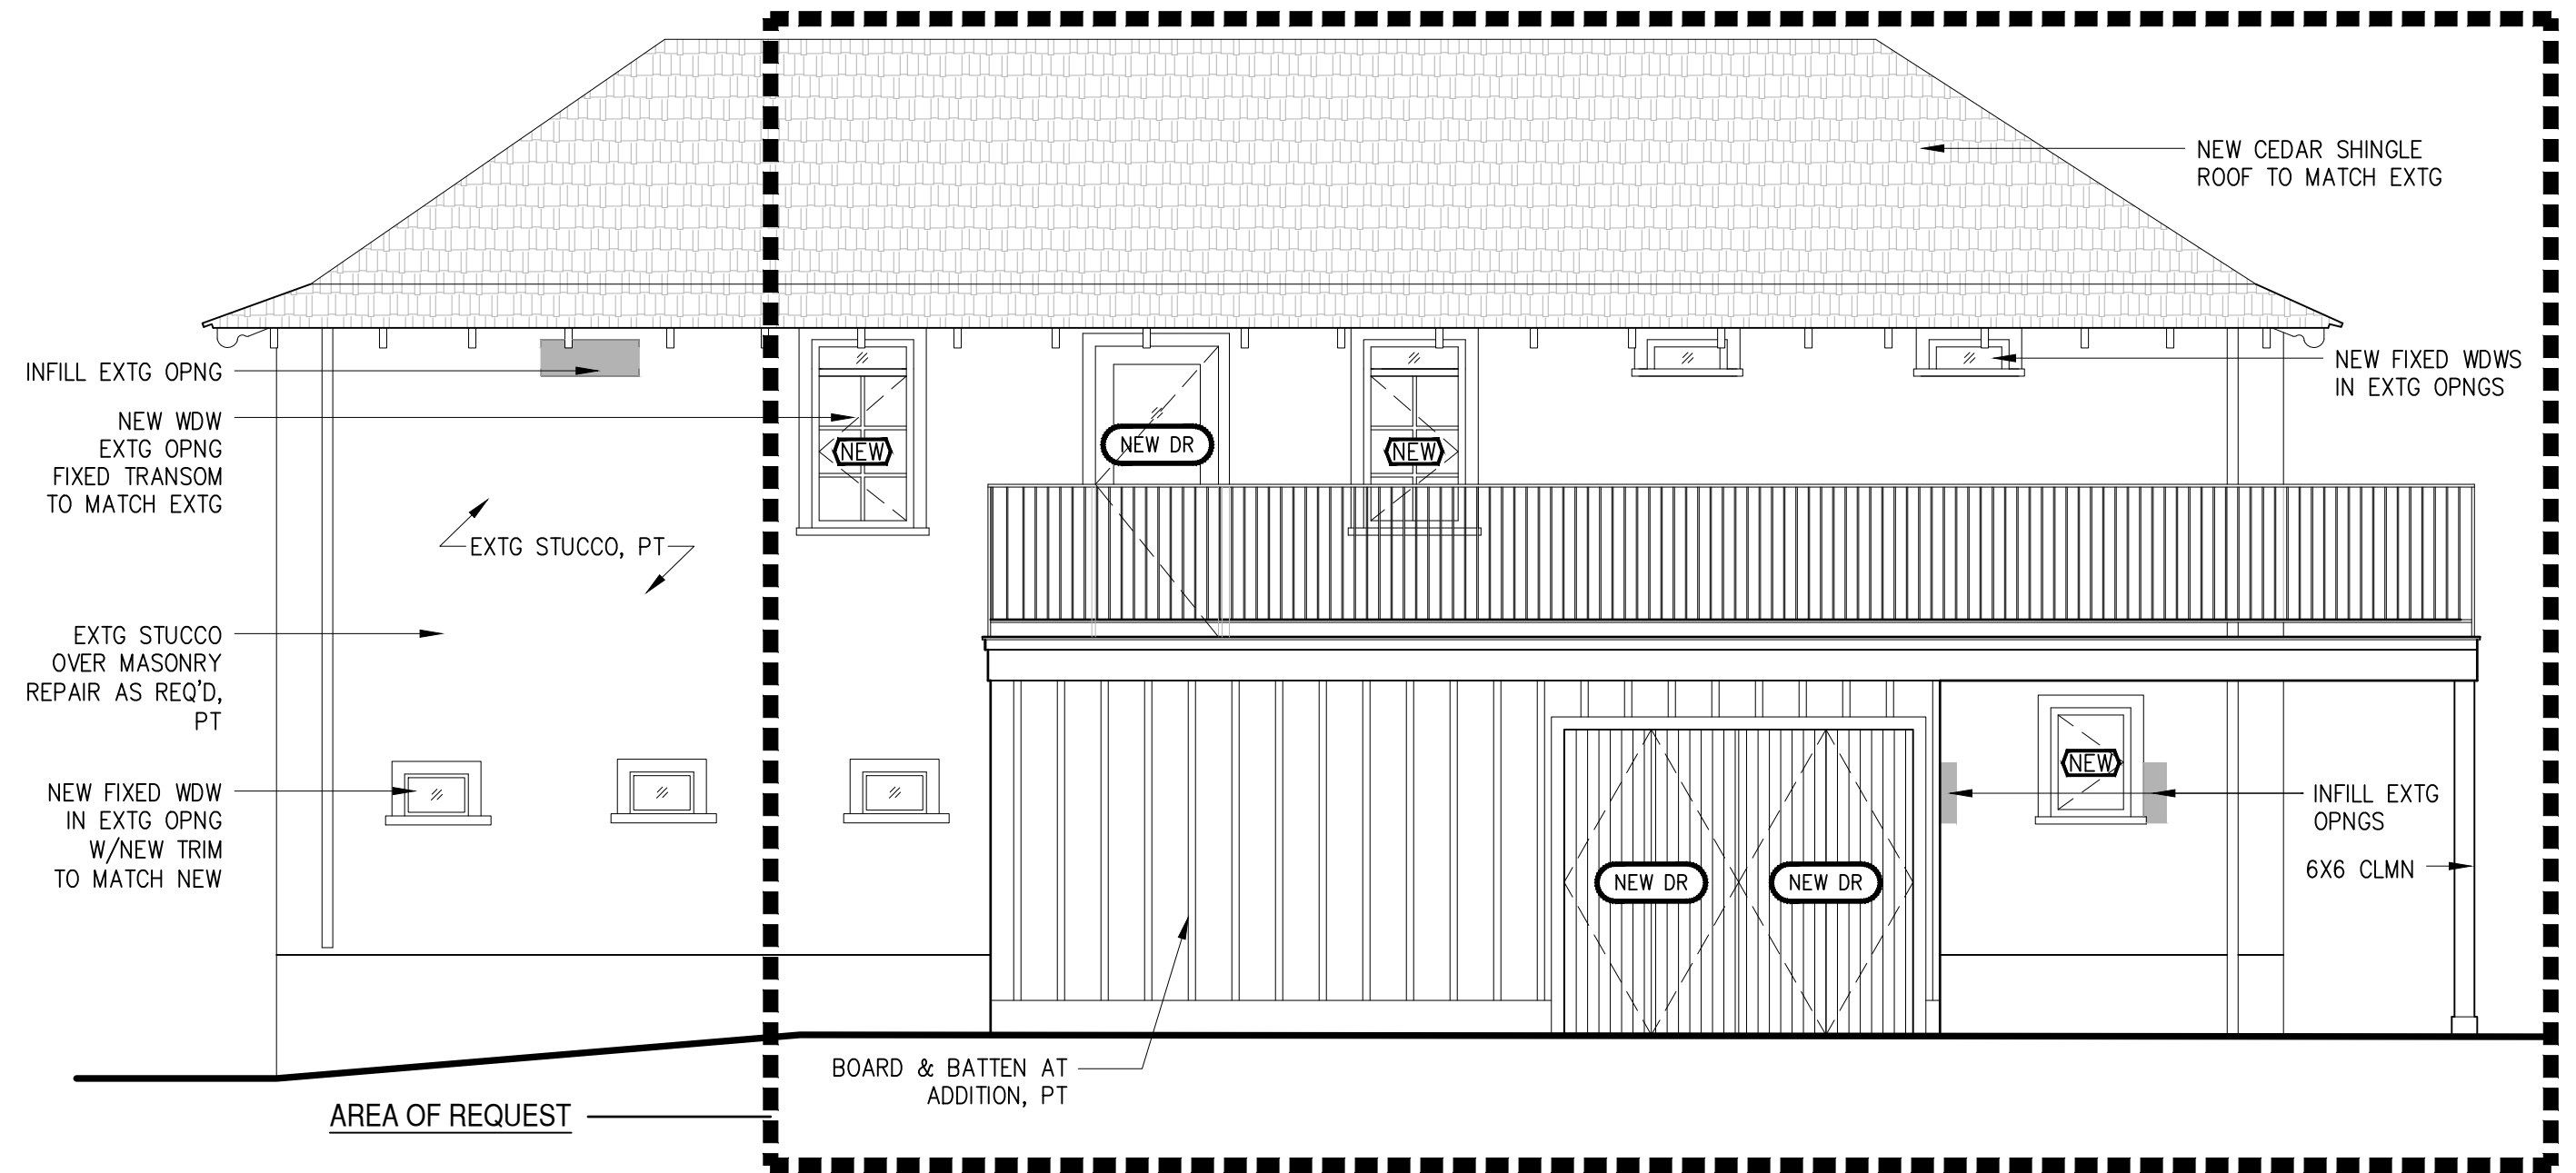

3 EXTERIOR ELEVATION: LOOKING SOUTH
SCALE: 1/4" = 1'-0"

DATE	ISSUED FOR

DESIGN COOP

Tel: 210.883.5509
Fax: 210.883.5509
Email: info@designcoop.com
PO BOX 99046
San Antonio, TX 78209

509 KING WILLIAM

SAN ANTONIO, TEXAS

DRAWN: KK/KK


CHECKED: DC

APPROVED:

DATE: NOVEMBER 30, 2023

SHEET NO.
CARRIAGE HOUSE
EXTERIOR ELEVATIONS

A1.2

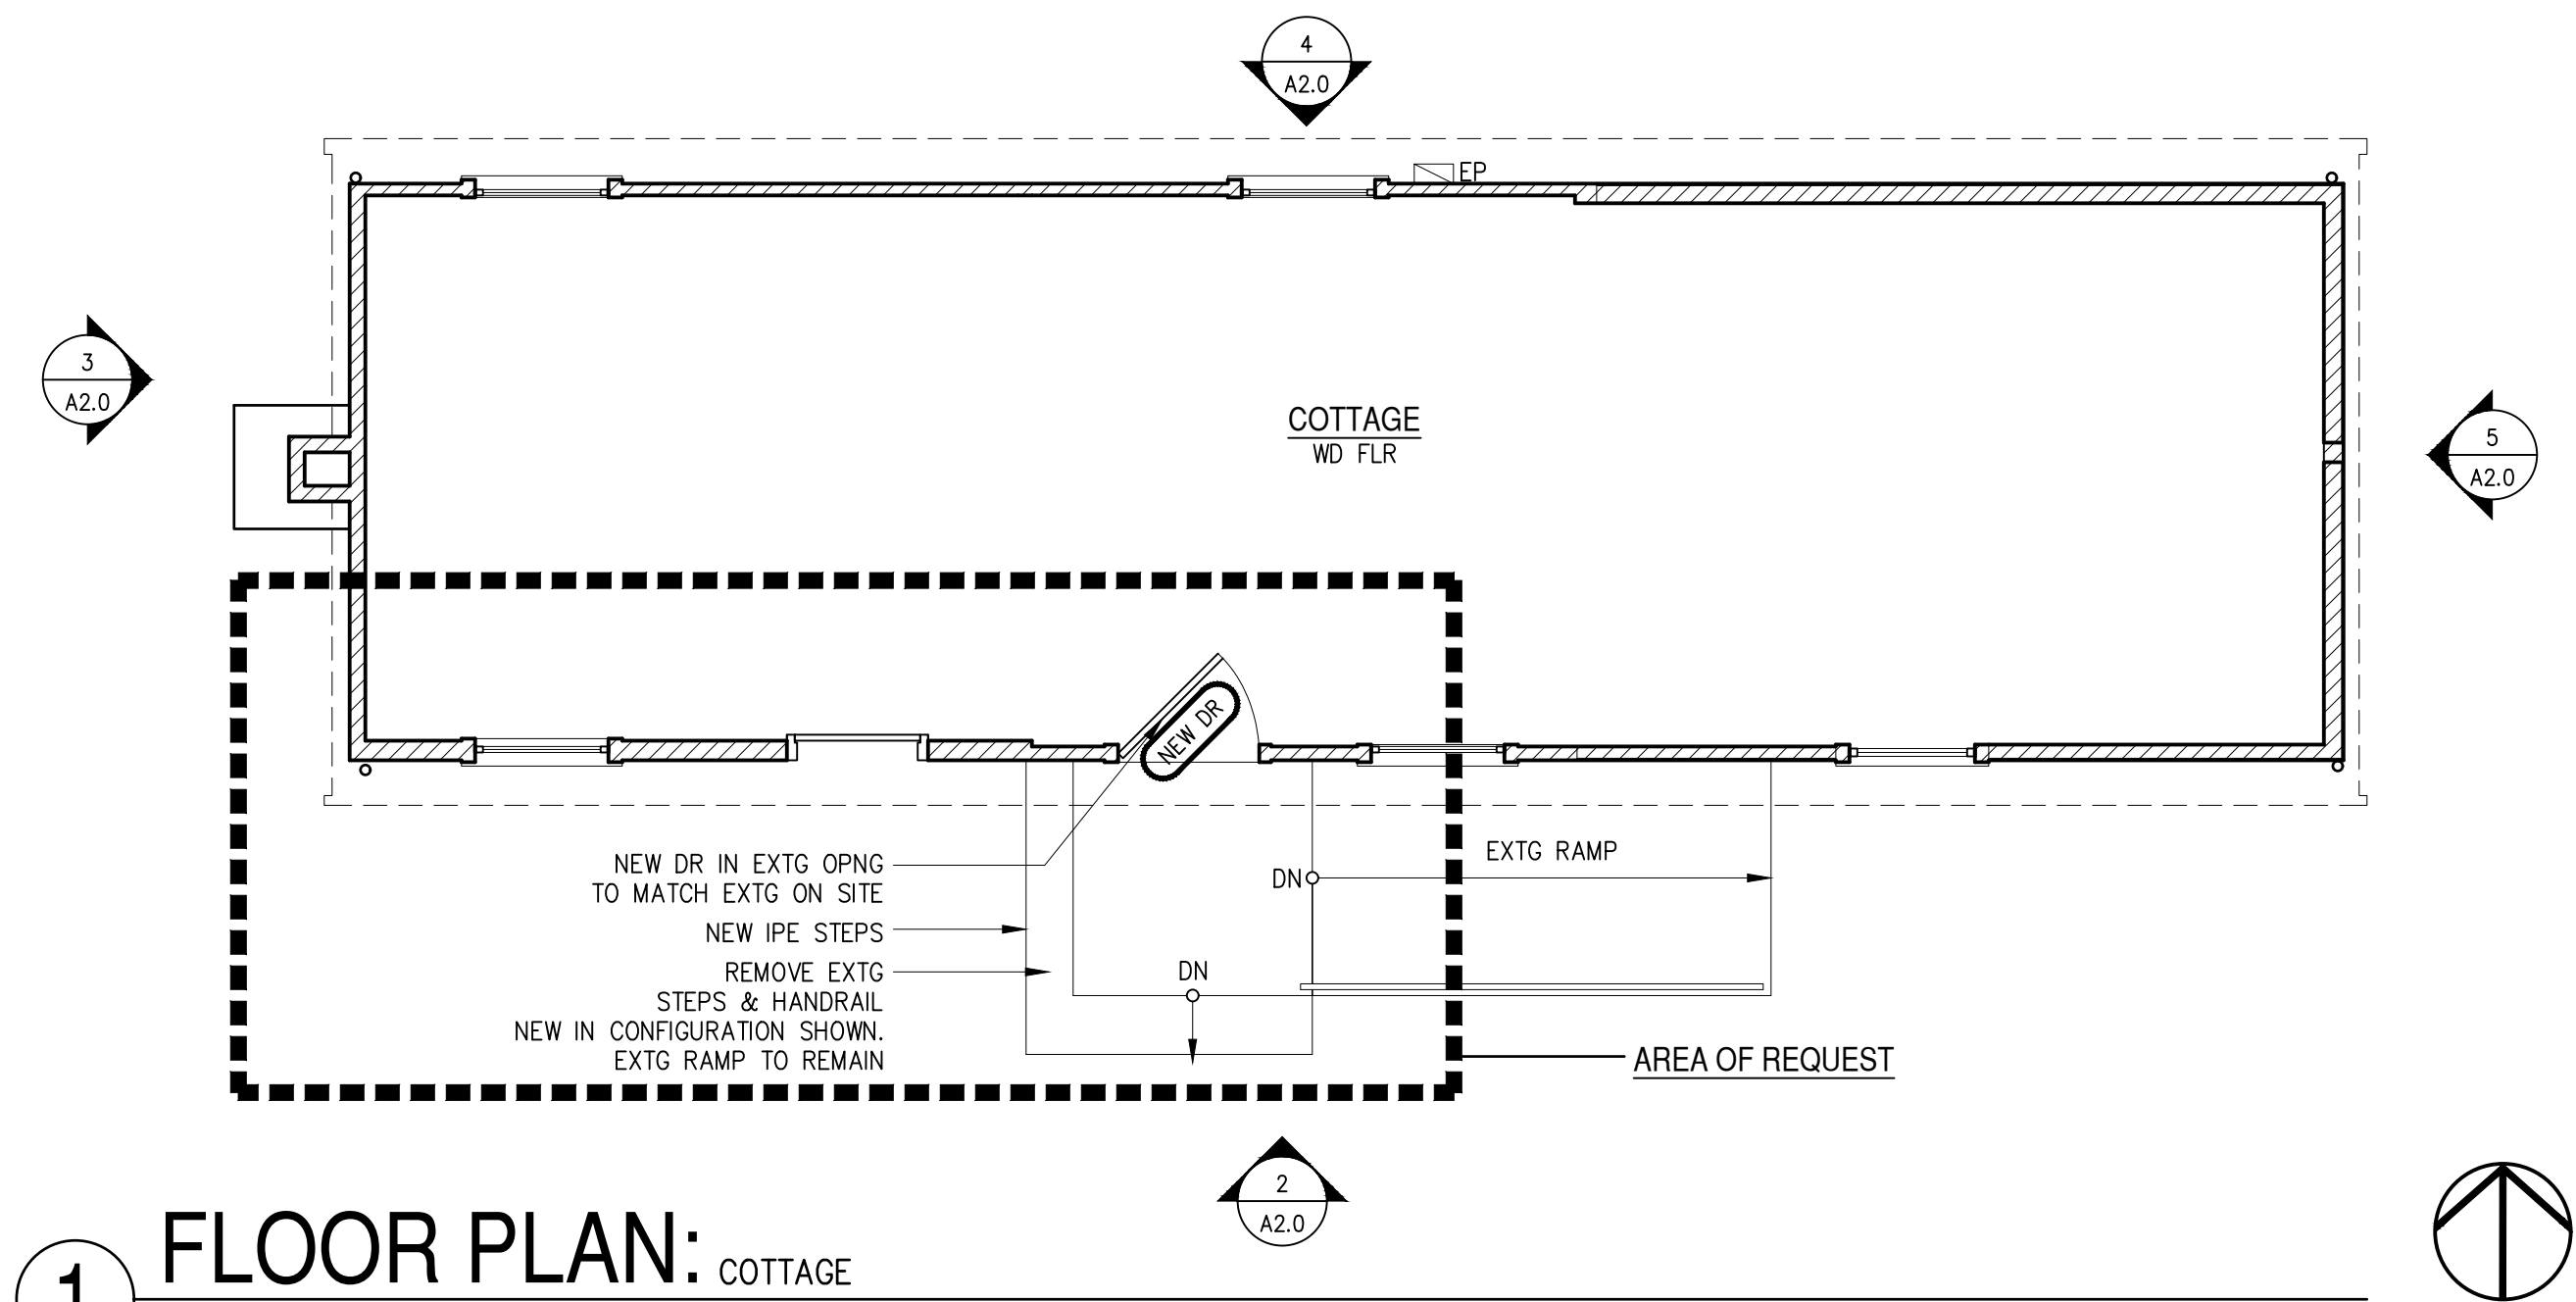


1 FLOOR PLAN: COTTAGE

SCALE: 1/4" = 1'-0"


LEGEND

	EXTG WALL TO REMAIN
	NEW WALL; EXTERIOR TO MATCH ADJ

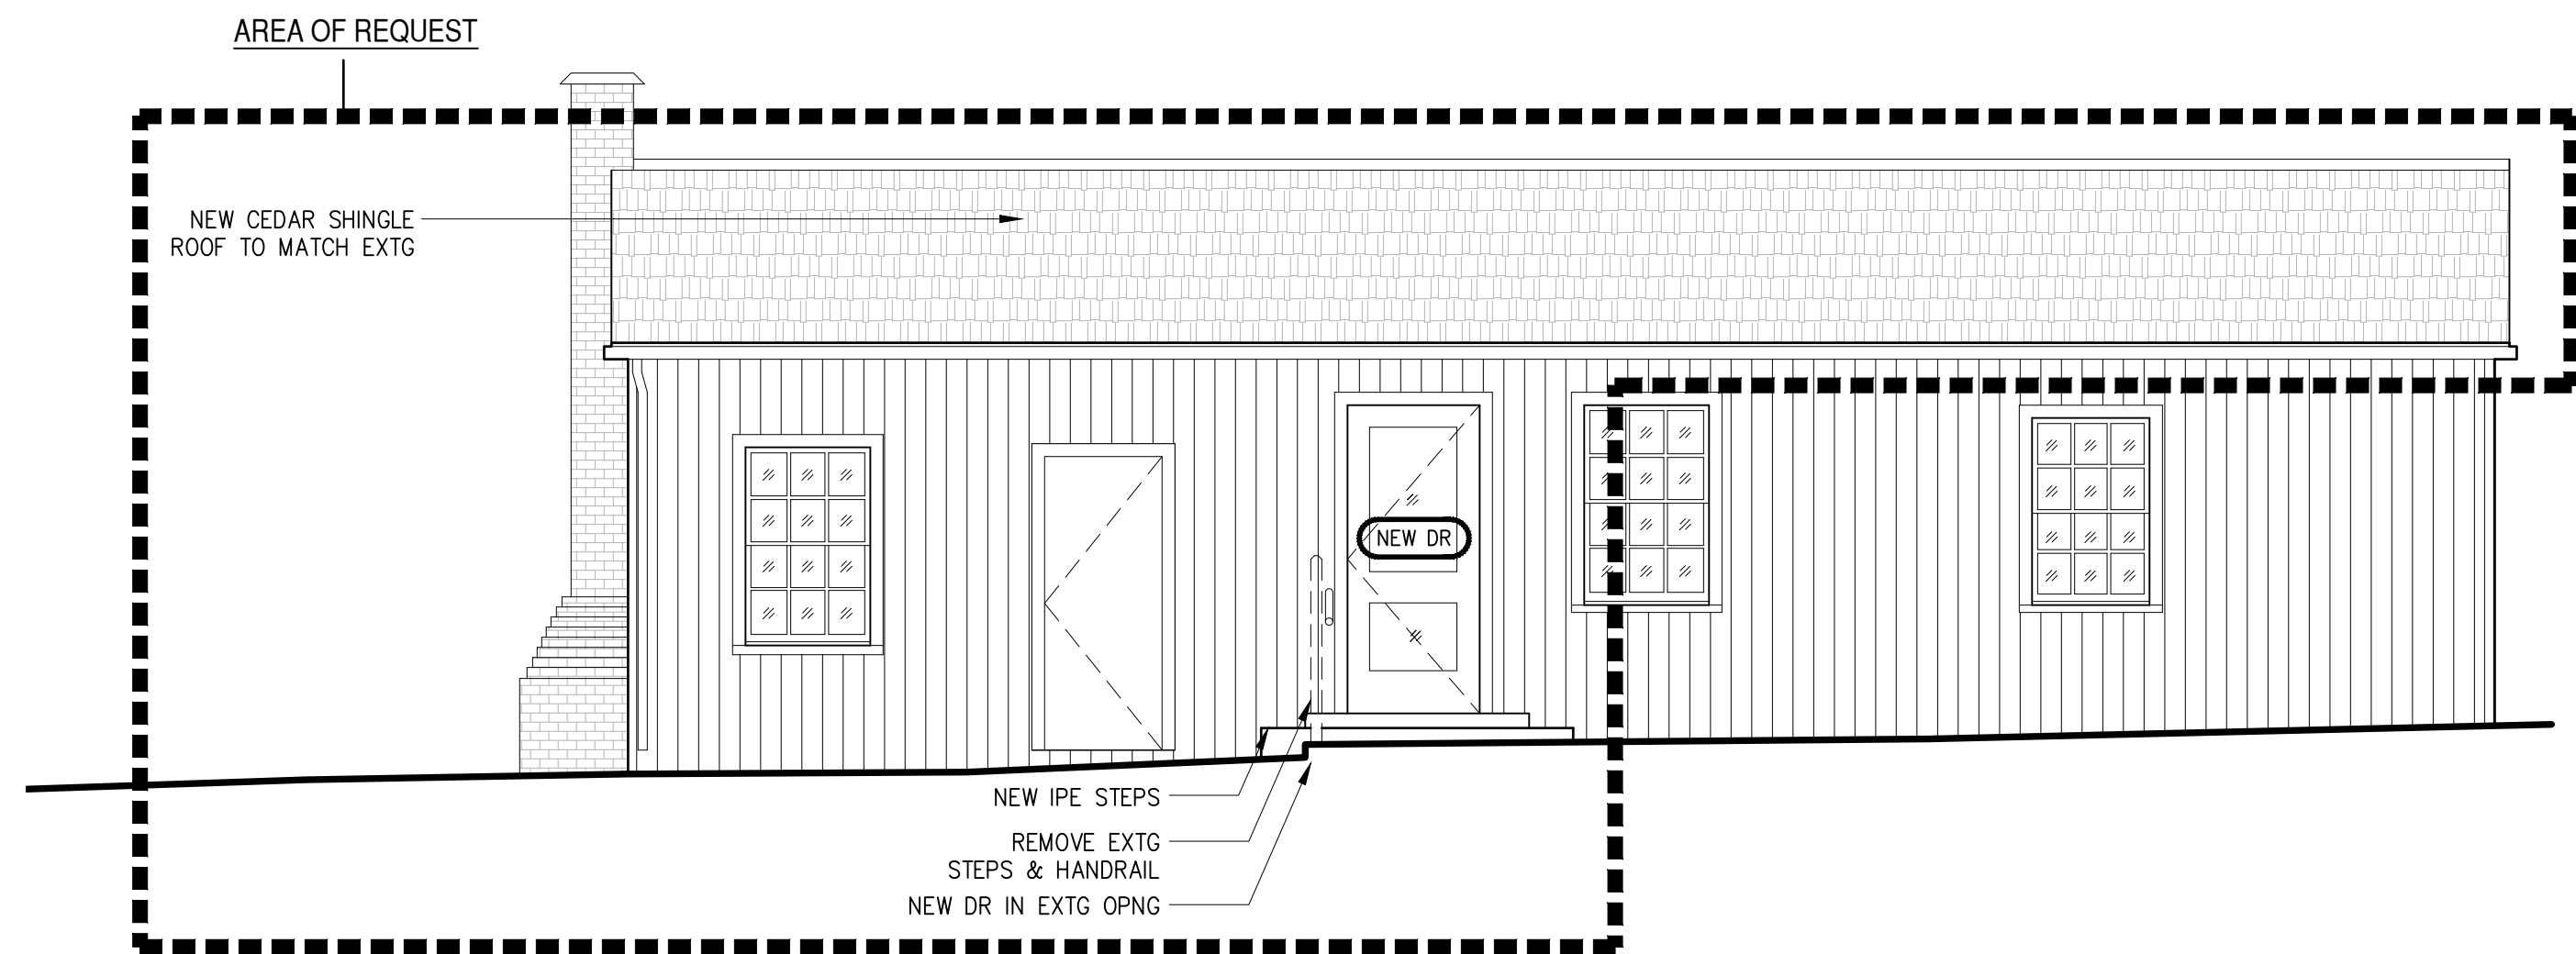


2 EXTERIOR ELEVATION: LOOKING EAST

SCALE: 1/4" = 1'-0"

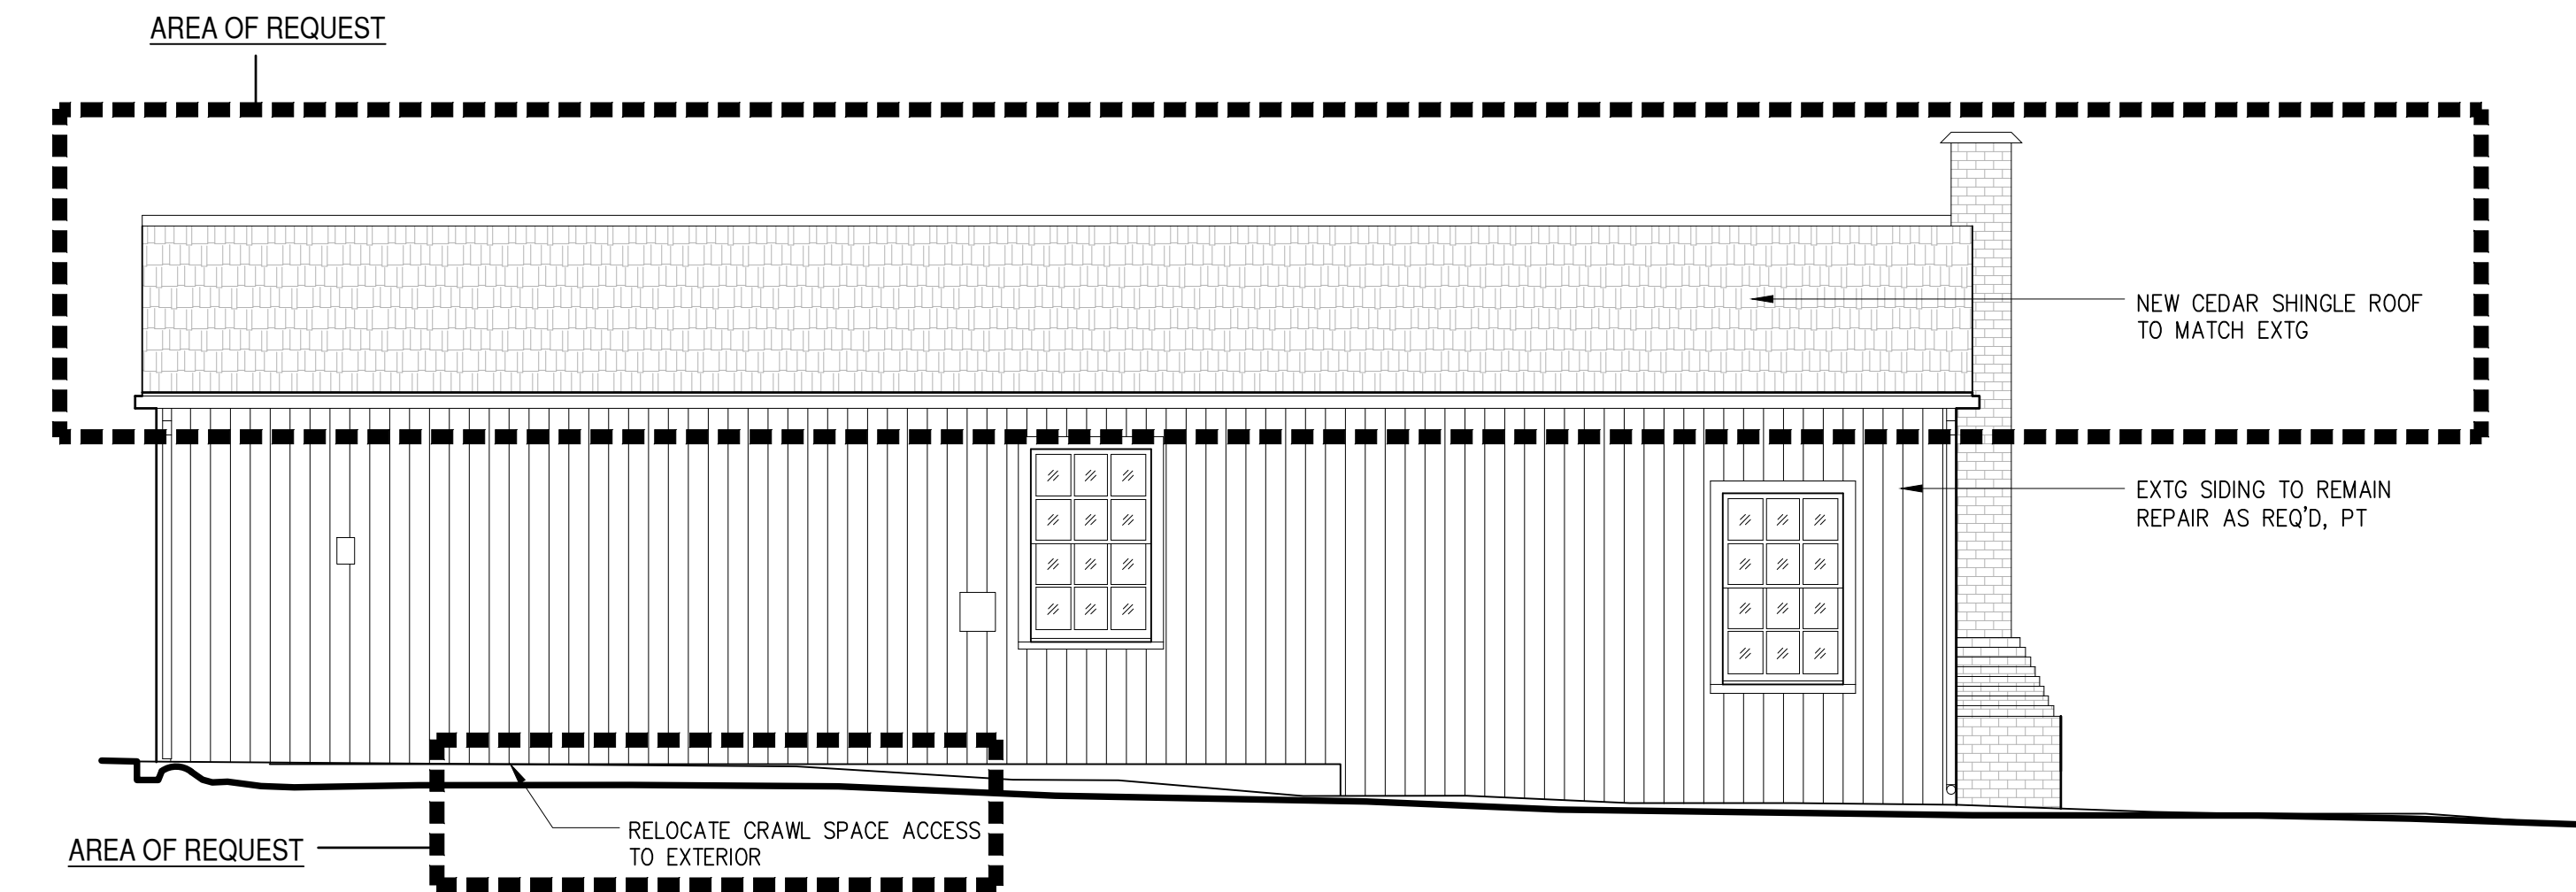


4 EXTERIOR ELEVATION: LOOKING NORTH

SCALE: 1/4" = 1'-0"

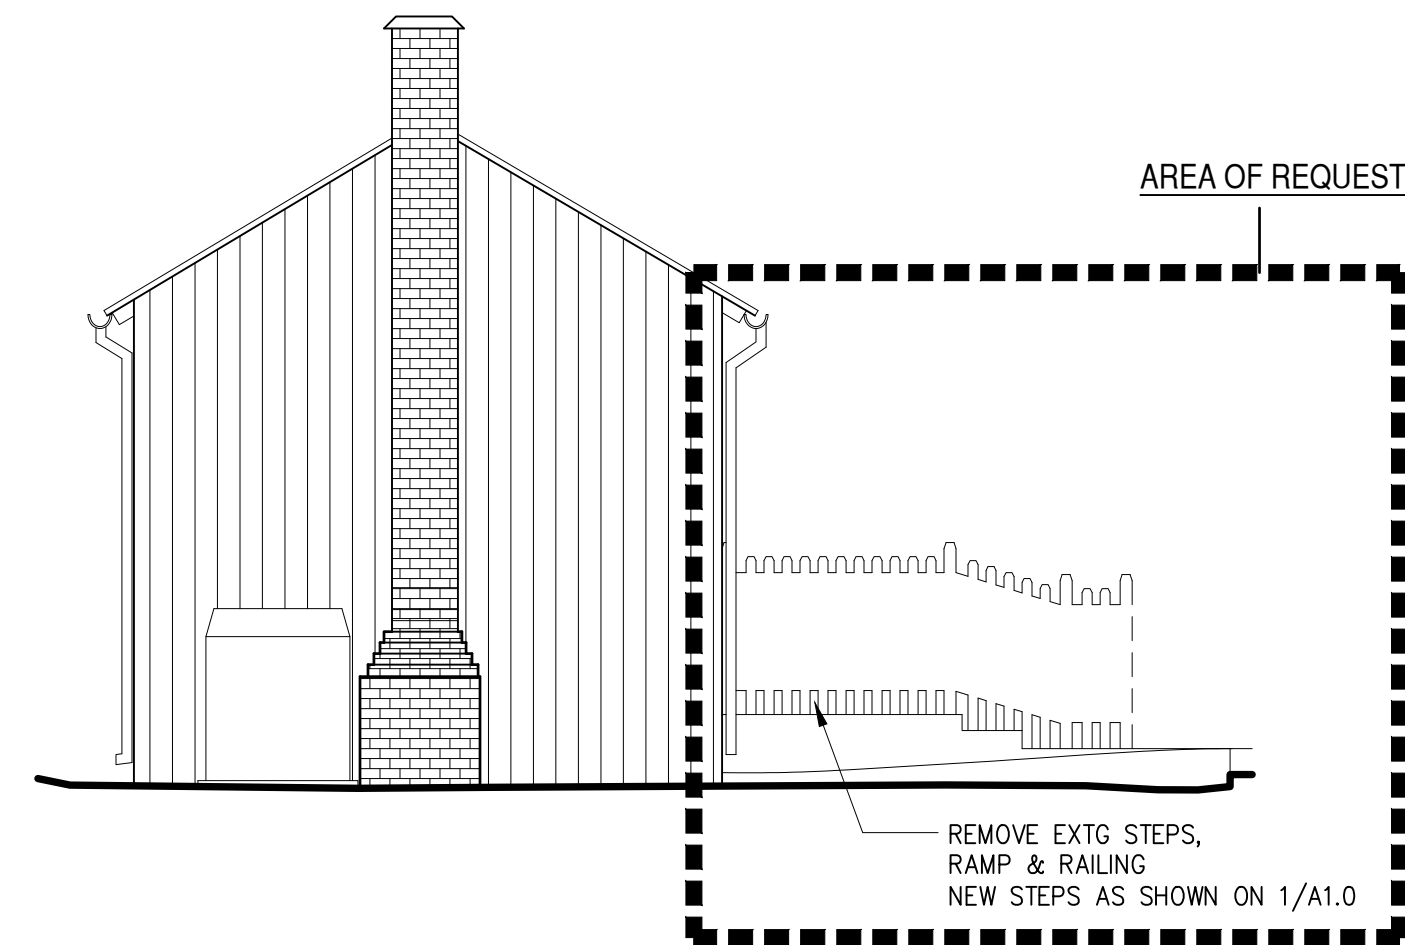

3 EXTERIOR ELEVATION: LOOKING SOUTH

SCALE: 1/4" = 1'-0"

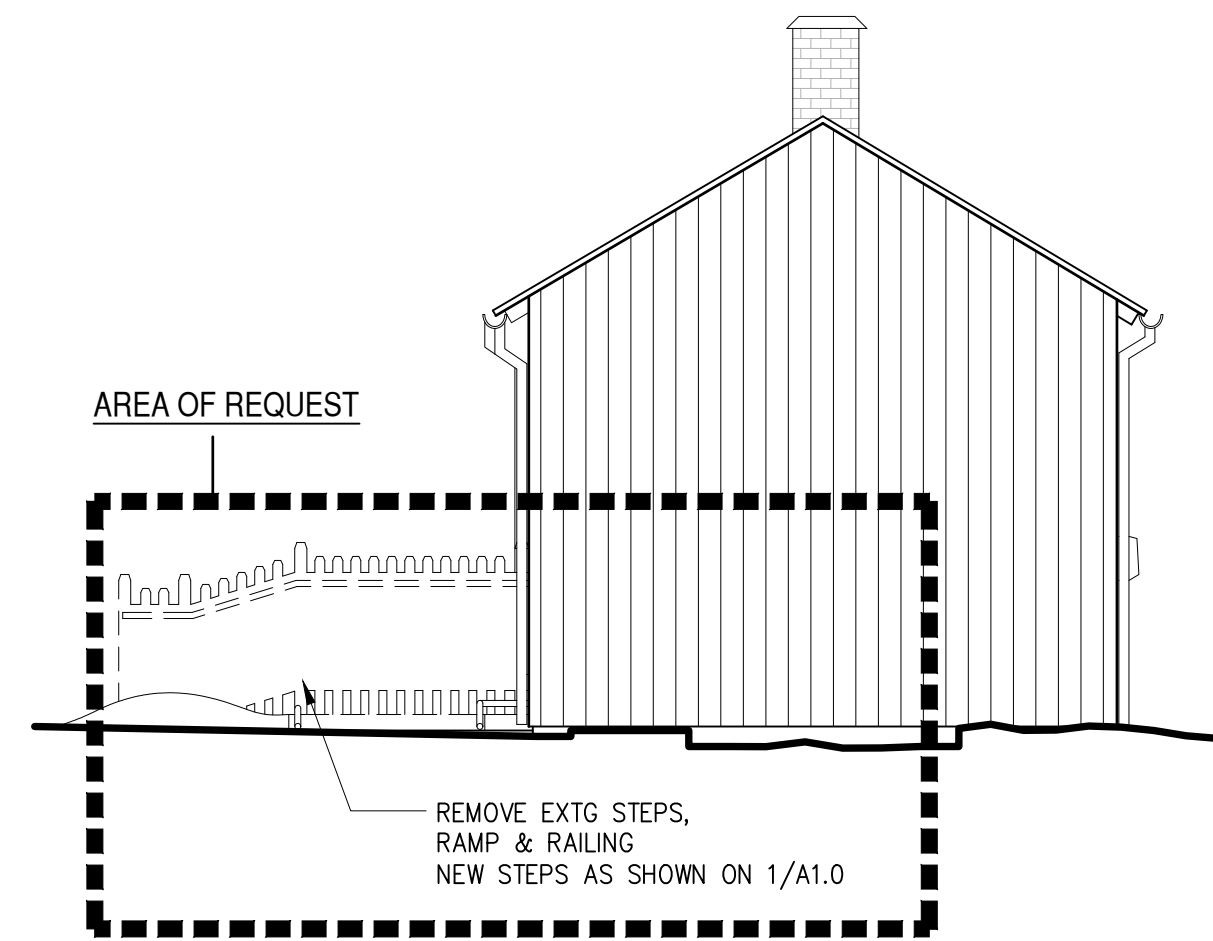

5 EXTERIOR ELEVATION: LOOKING WEST

SCALE: 1/4" = 1'-0"

DATE	ISSUED FOR

DESIGN COOP

509 KING WILLIAM
SAN ANTONIO, TEXAS

Tel: 210.455.5529
Fax: 210.355.2249
Email: info@designcoopaa.com
PO BOX 9946
San Antonio, TX 78209

DRAWN: KK/KK


CHECKED: DC

APPROVED:

DATE: NOVEMBER 30, 2023

SHEET NO.
COTTAGE FLOOR PLAN
COTTAGE ELEVATIONS

A2.0

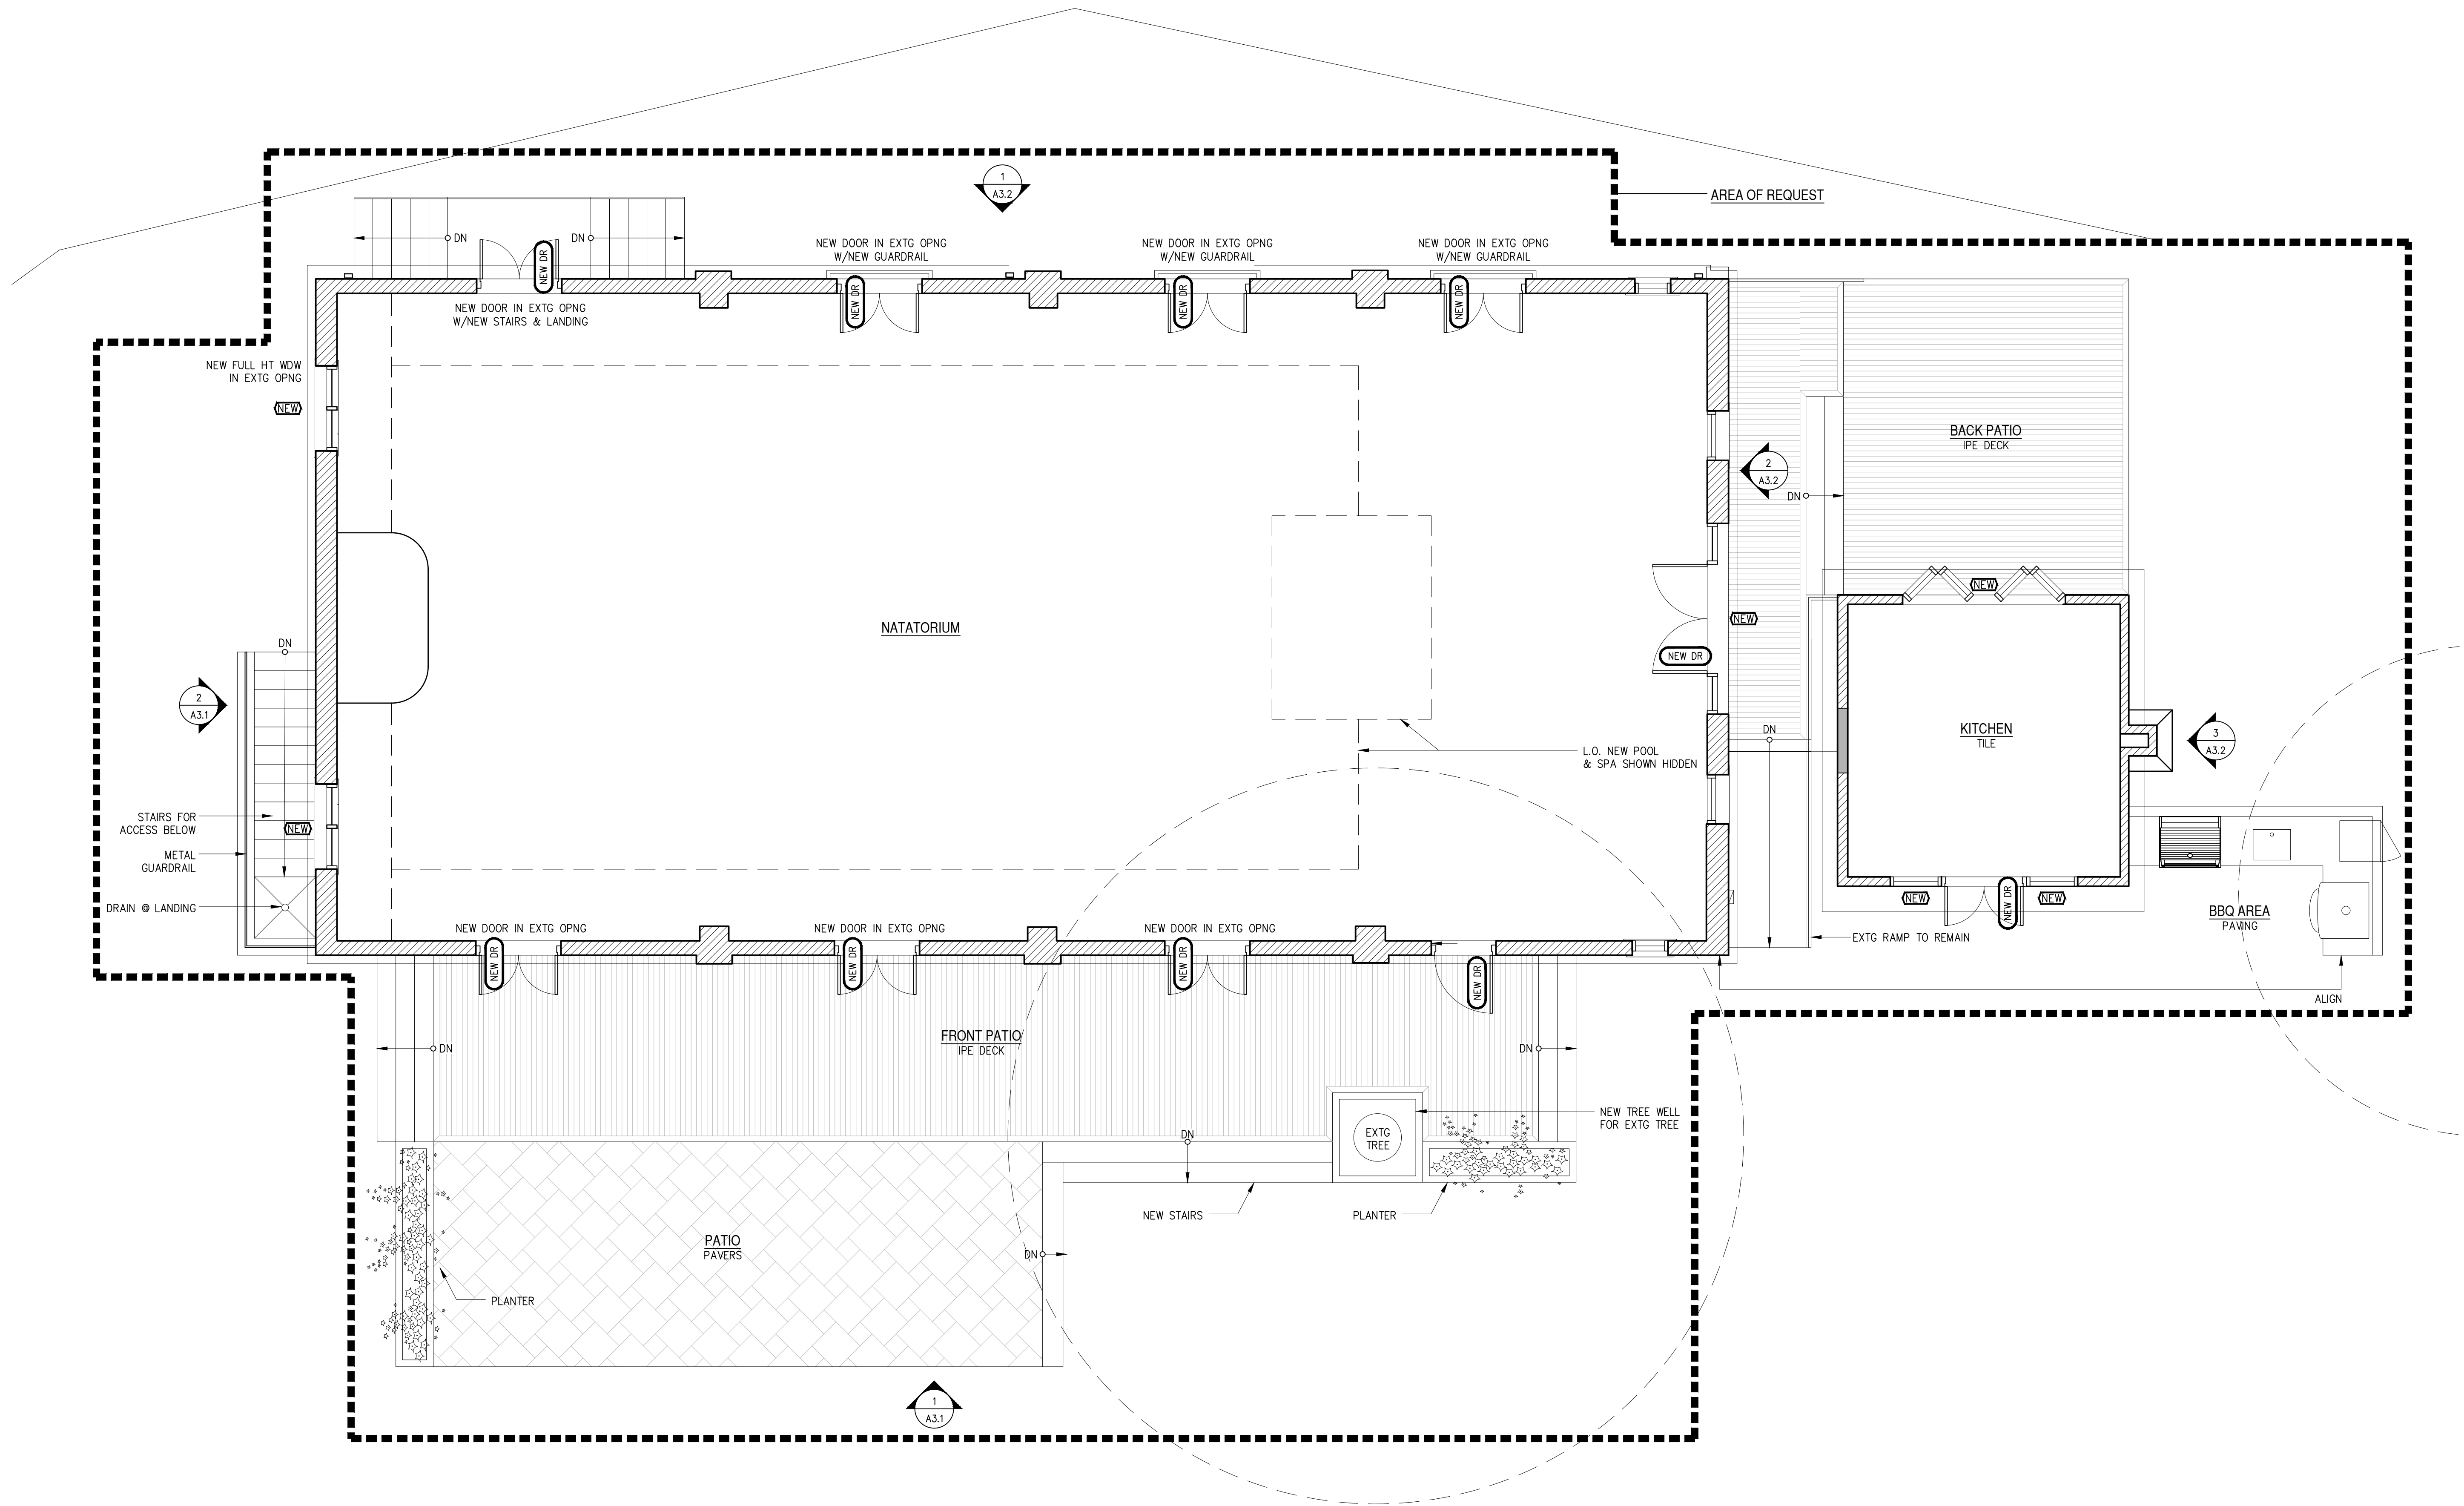

1 FLOOR PLAN: PROPOSED FIRST FOOR – NATATORIUM
SCALE: 1/4" = 1'-0"

	EXTG WALL TO REMAIN
	NEW WALL; EXTERIOR TO MATCH ADJ



DATE	ISSUED FOR


DESIGN COOP

Tel: 210.456.5529
Fax: 210.350.2839
Email: info@designcoopaa.com
PO BOX 9946
San Antonio, TX 78209


509 KING WILLIAM
SAN ANTONIO, TEXAS

DRAWN: KK/JK
CHECKED: DC
APPROVED:
DATE: NOVEMBER 30, 2023
SHEET NO. FLOOR PLAN

A3.0

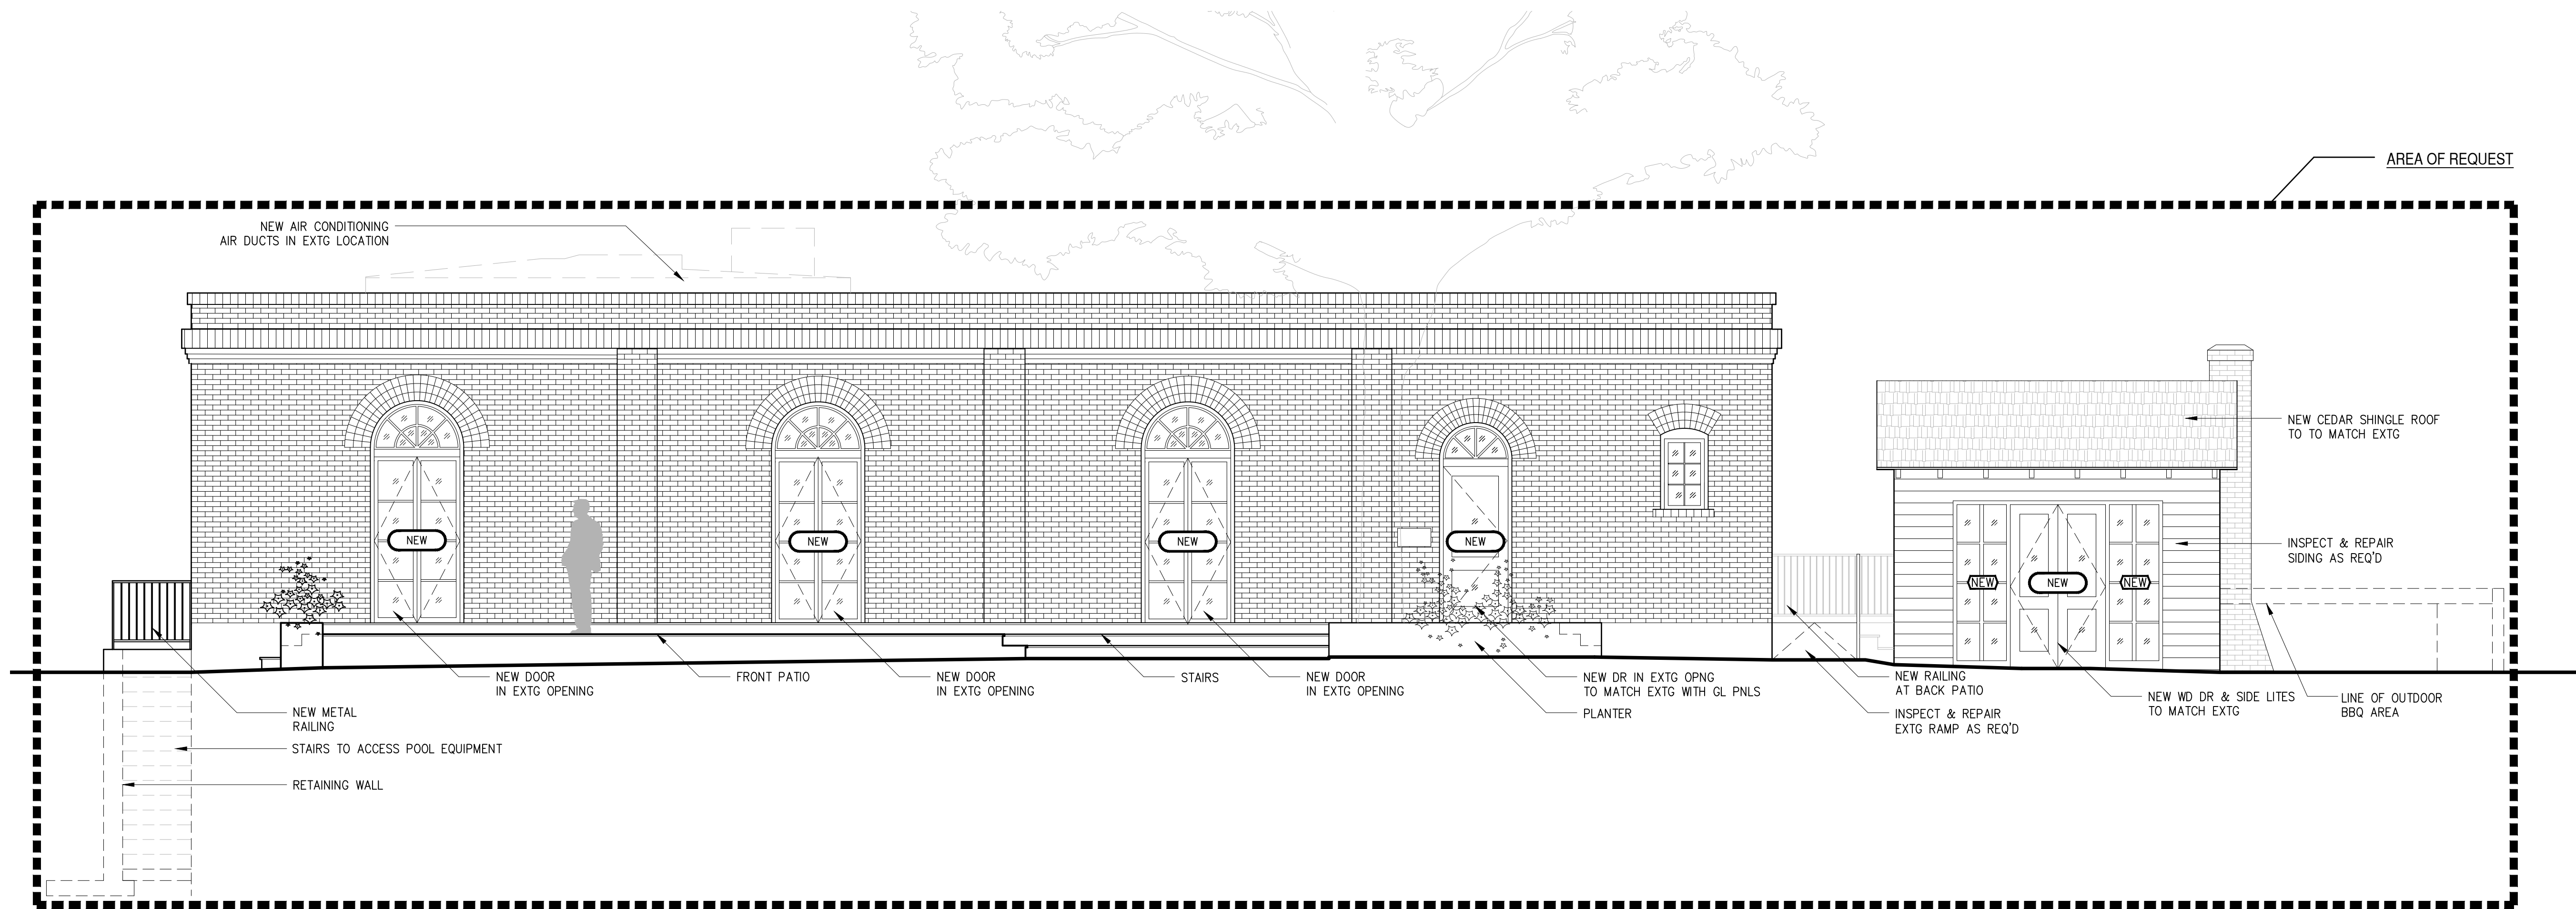

1 EXTERIOR ELEVATION: LOOKING NORTH
SCALE: 1/4" = 1'-0"

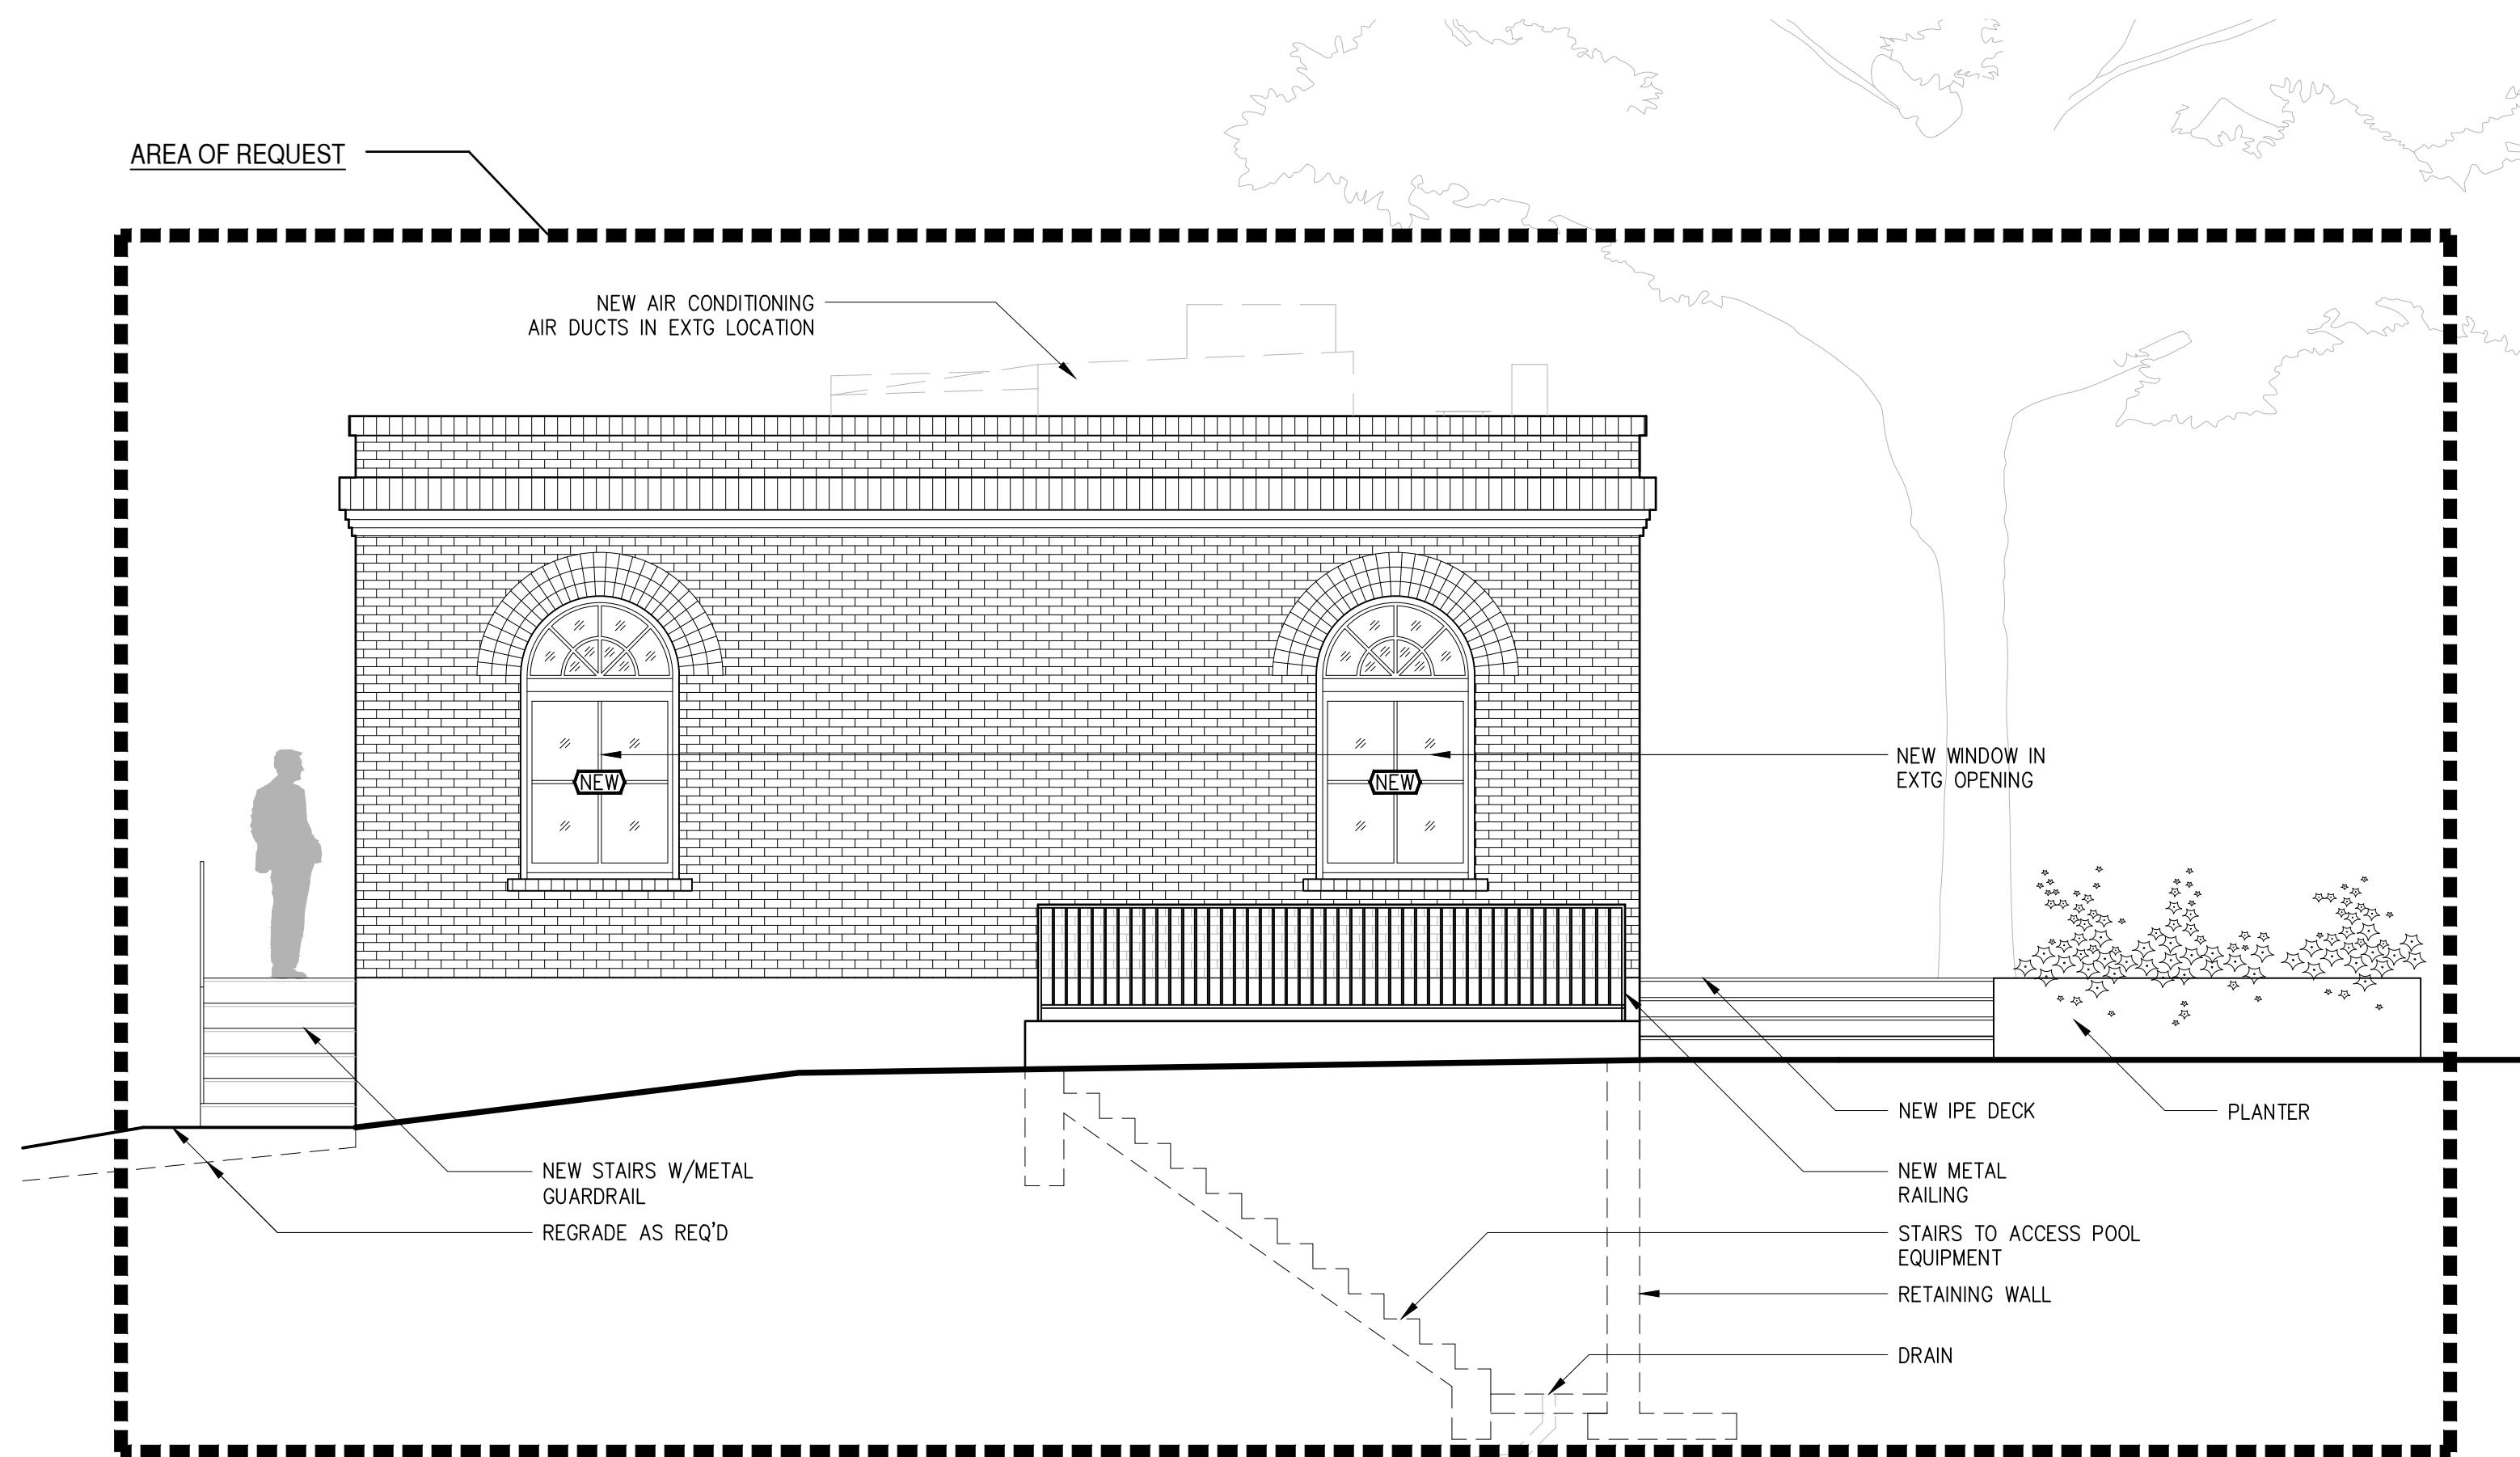

2 EXTERIOR ELEVATION: LOOKING EAST
SCALE: 1/4" = 1'-0"

DATE	ISSUED FOR

DESIGN COOP

Tel: 210.883.5509
Fax: 210.883.5509
Email: info@designcoop.com
PO BOX 99046
San Antonio, TX 78209

509 KING WILLIAM
SAN ANTONIO, TEXAS

DRAWN: KK/KK

CHECKED: DC

APPROVED:

DATE: NOVEMBER 30, 2023

SHEET NO.
NATATORIUM
EXTERIOR ELEVATIONS

A3.1

DATE	ISSUED FOR


DESIGN COOP

Tel.: 210.883.5839
 Fax: 210.883.5839
 Email: info@designcoop.com
 PO BOX 99046
 San Antonio, TX 78209


509 KING WILLIAM SAN ANTONIO, TEXAS

DRAWN: KK/KK
 CHECKED: DC
 APPROVED:
 DATE: NOVEMBER 30, 2023
 SHEET NO.
 NATATORIUM
 EXTERIOR ELEVATIONS


A3.2

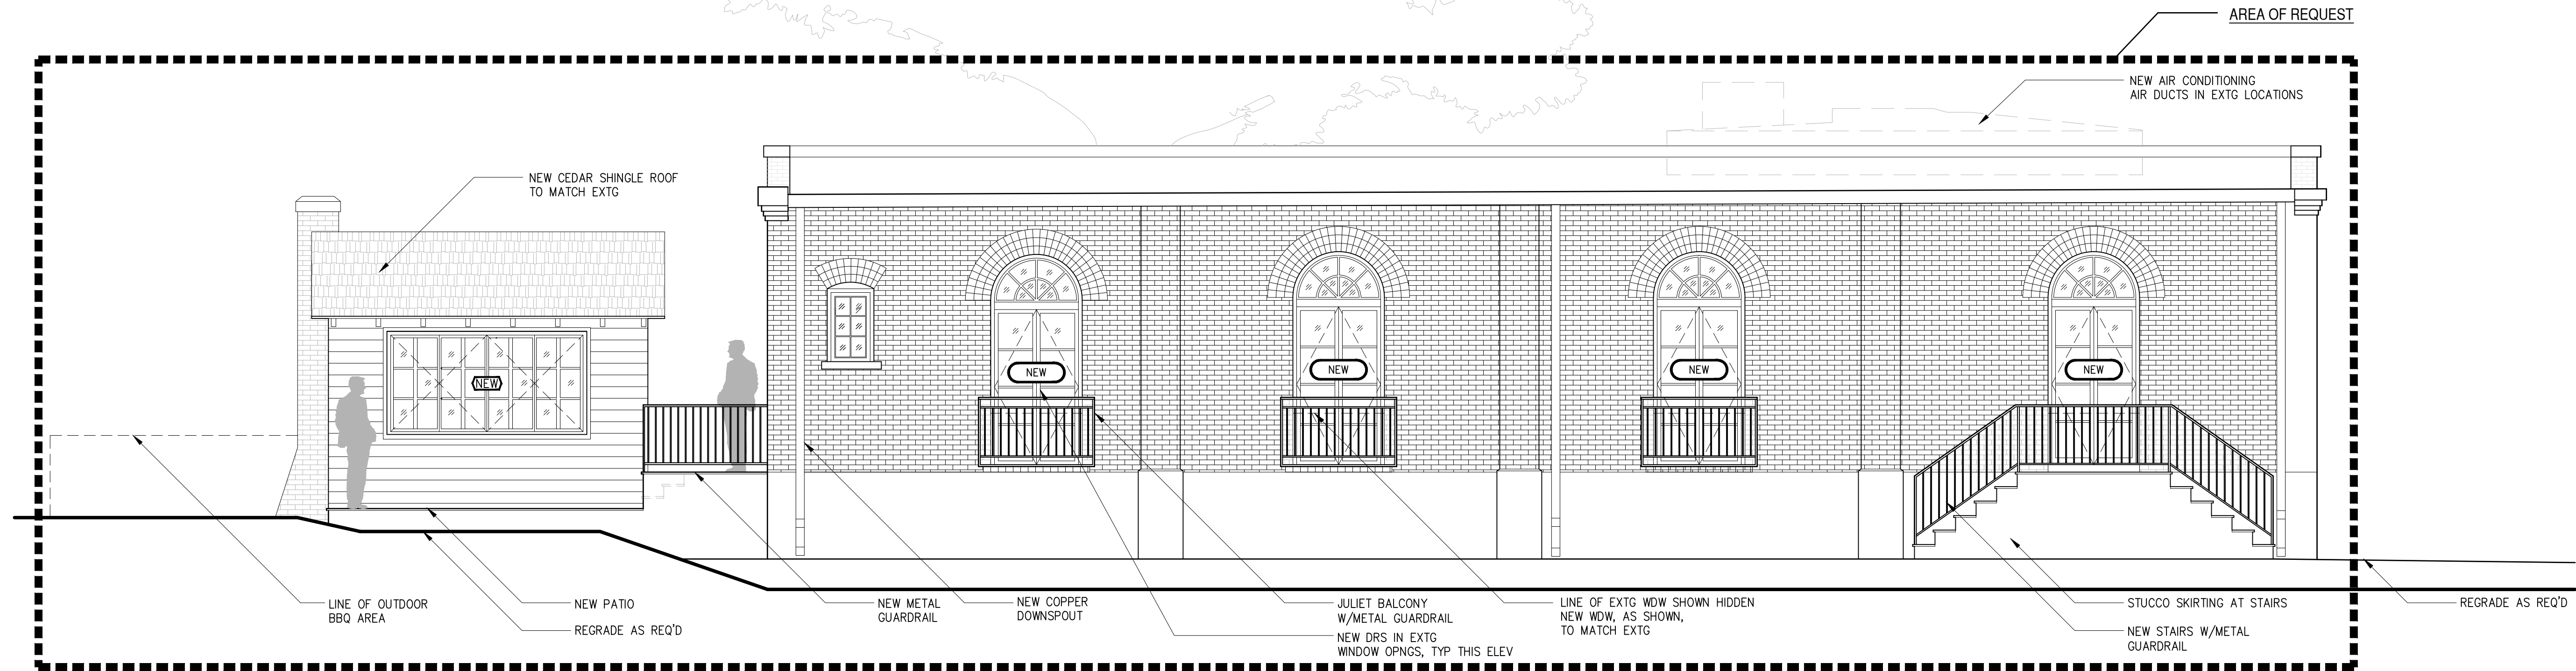

1 EXTERIOR ELEVATION: LOOKING SOUTH
 SCALE: 1/4" = 1'-0"

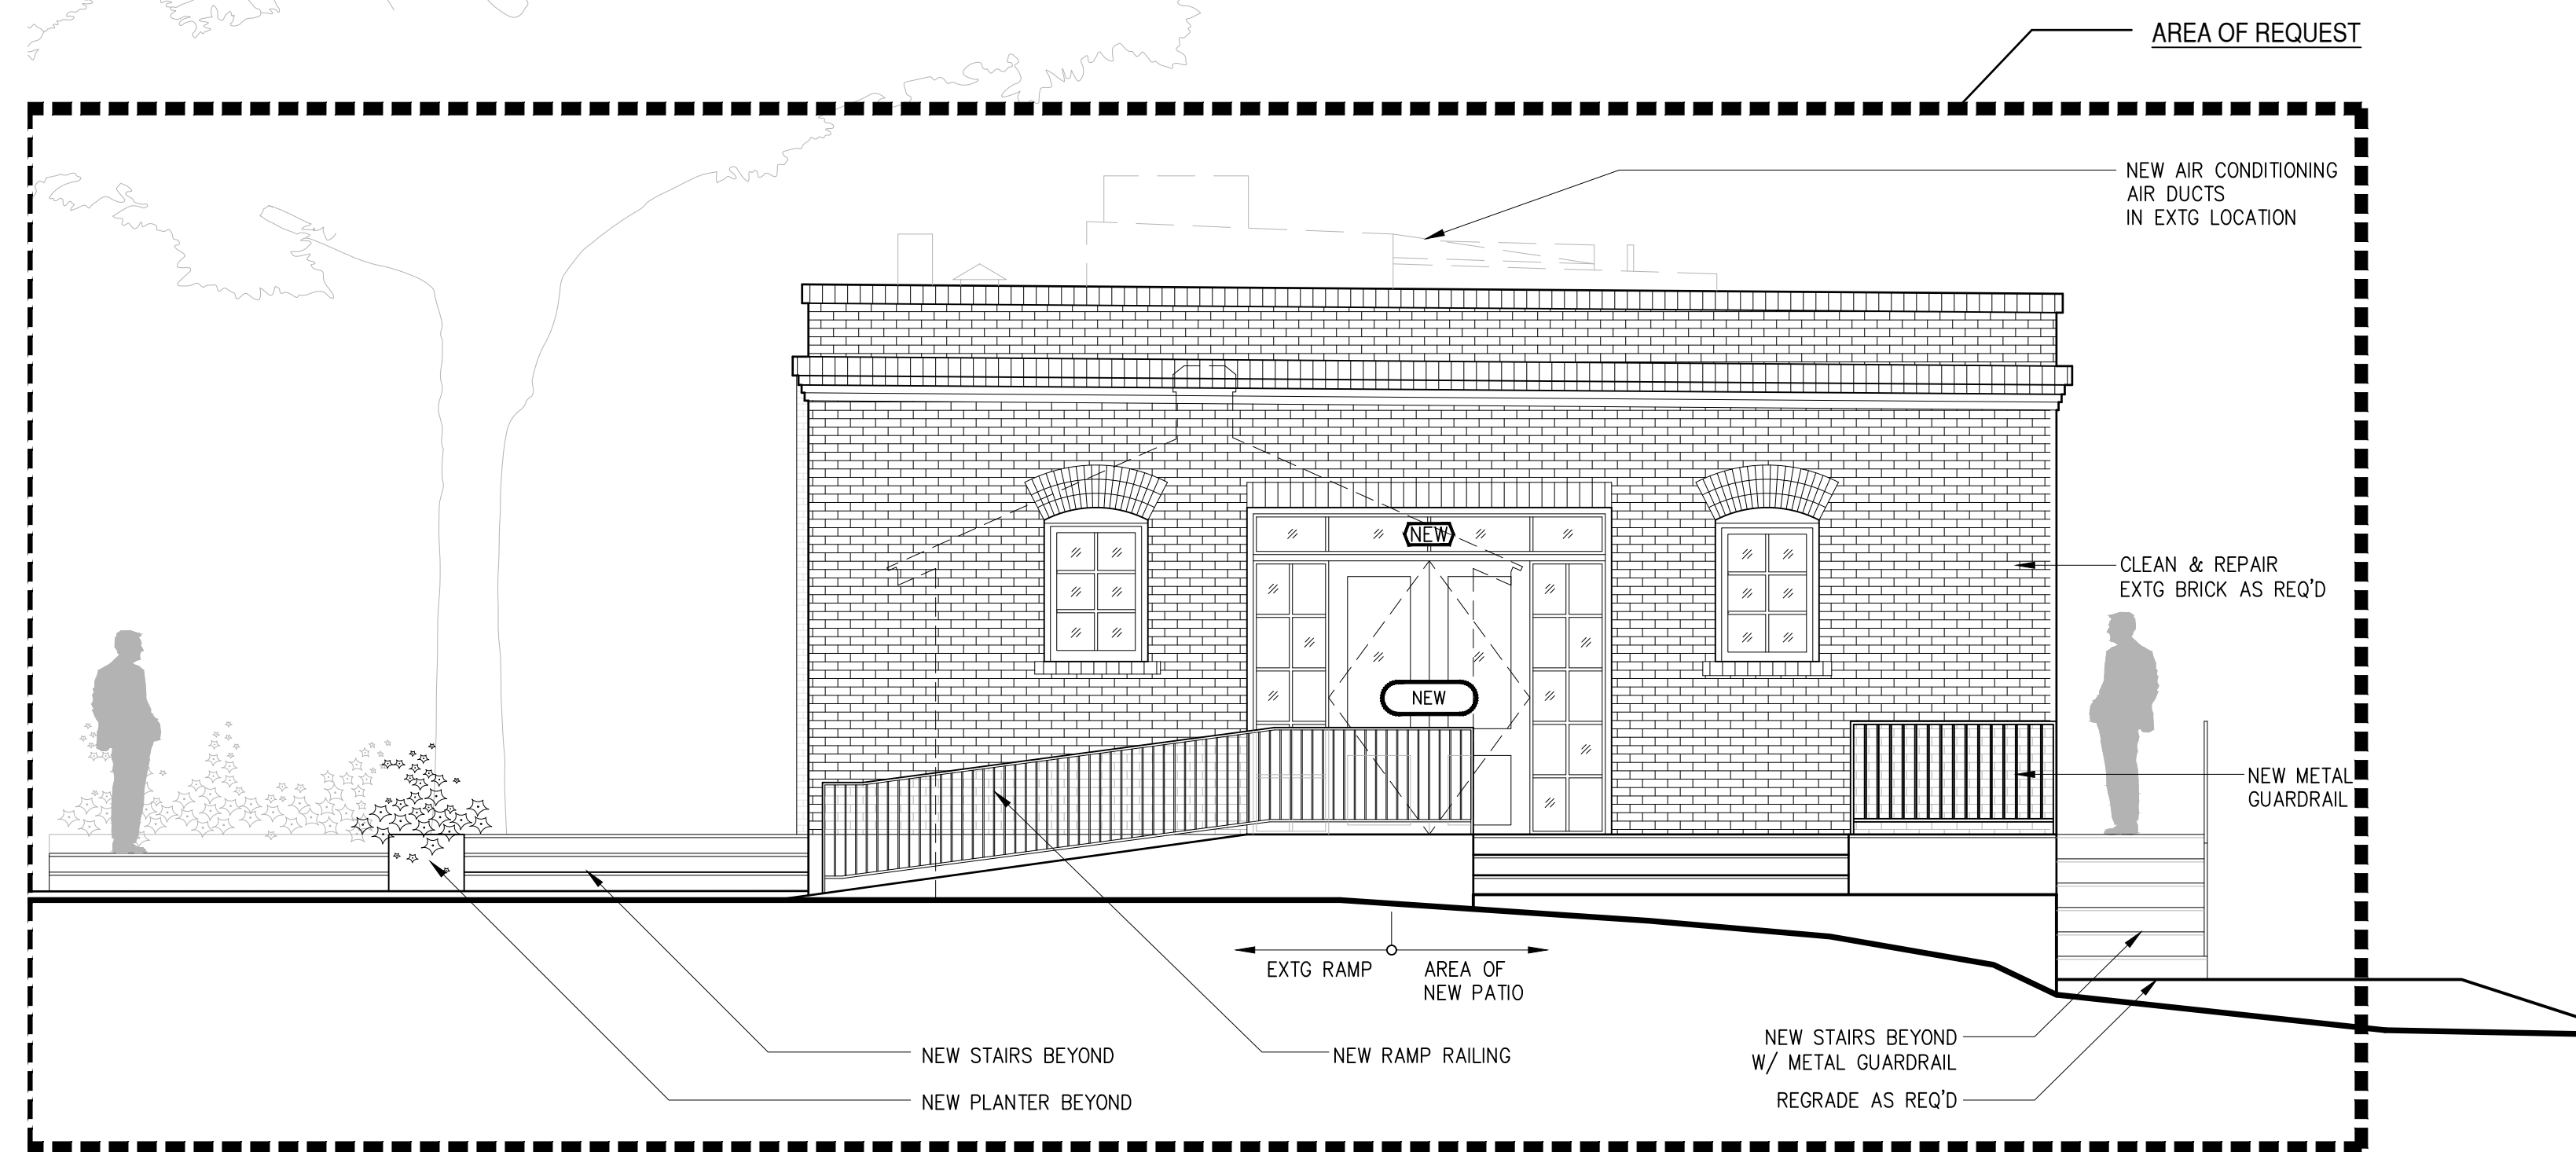

2 EXTERIOR ELEVATION: LOOKING WEST
 SCALE: 1/4" = 1'-0"

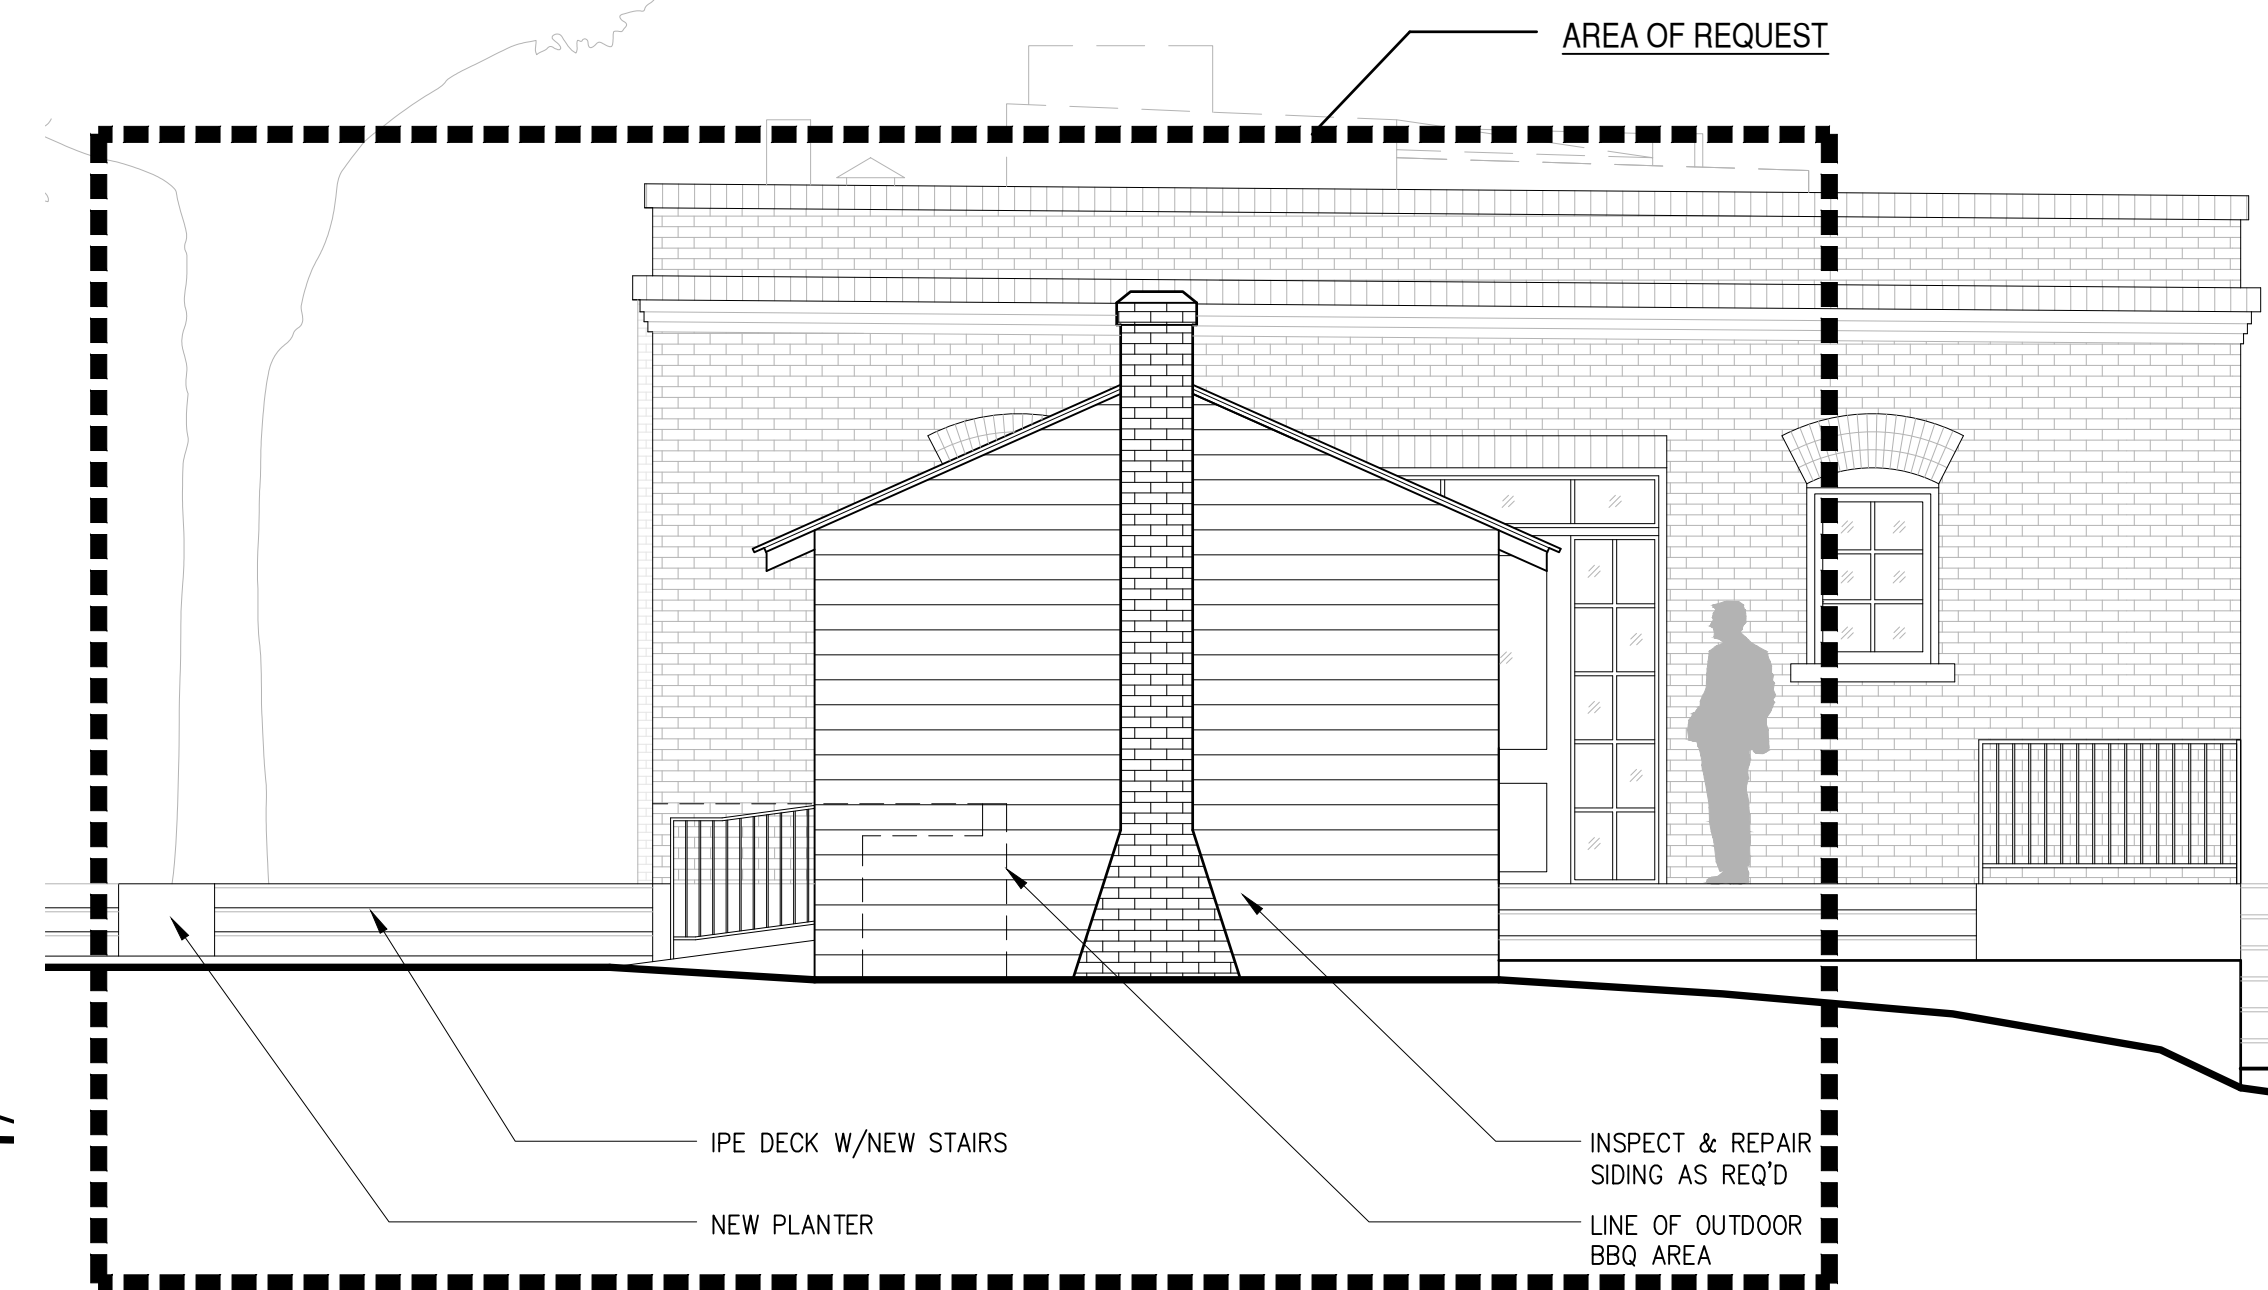

3 EXTERIOR ELEVATION: LOOKING WEST
 SCALE: 1/4" = 1'-0"