


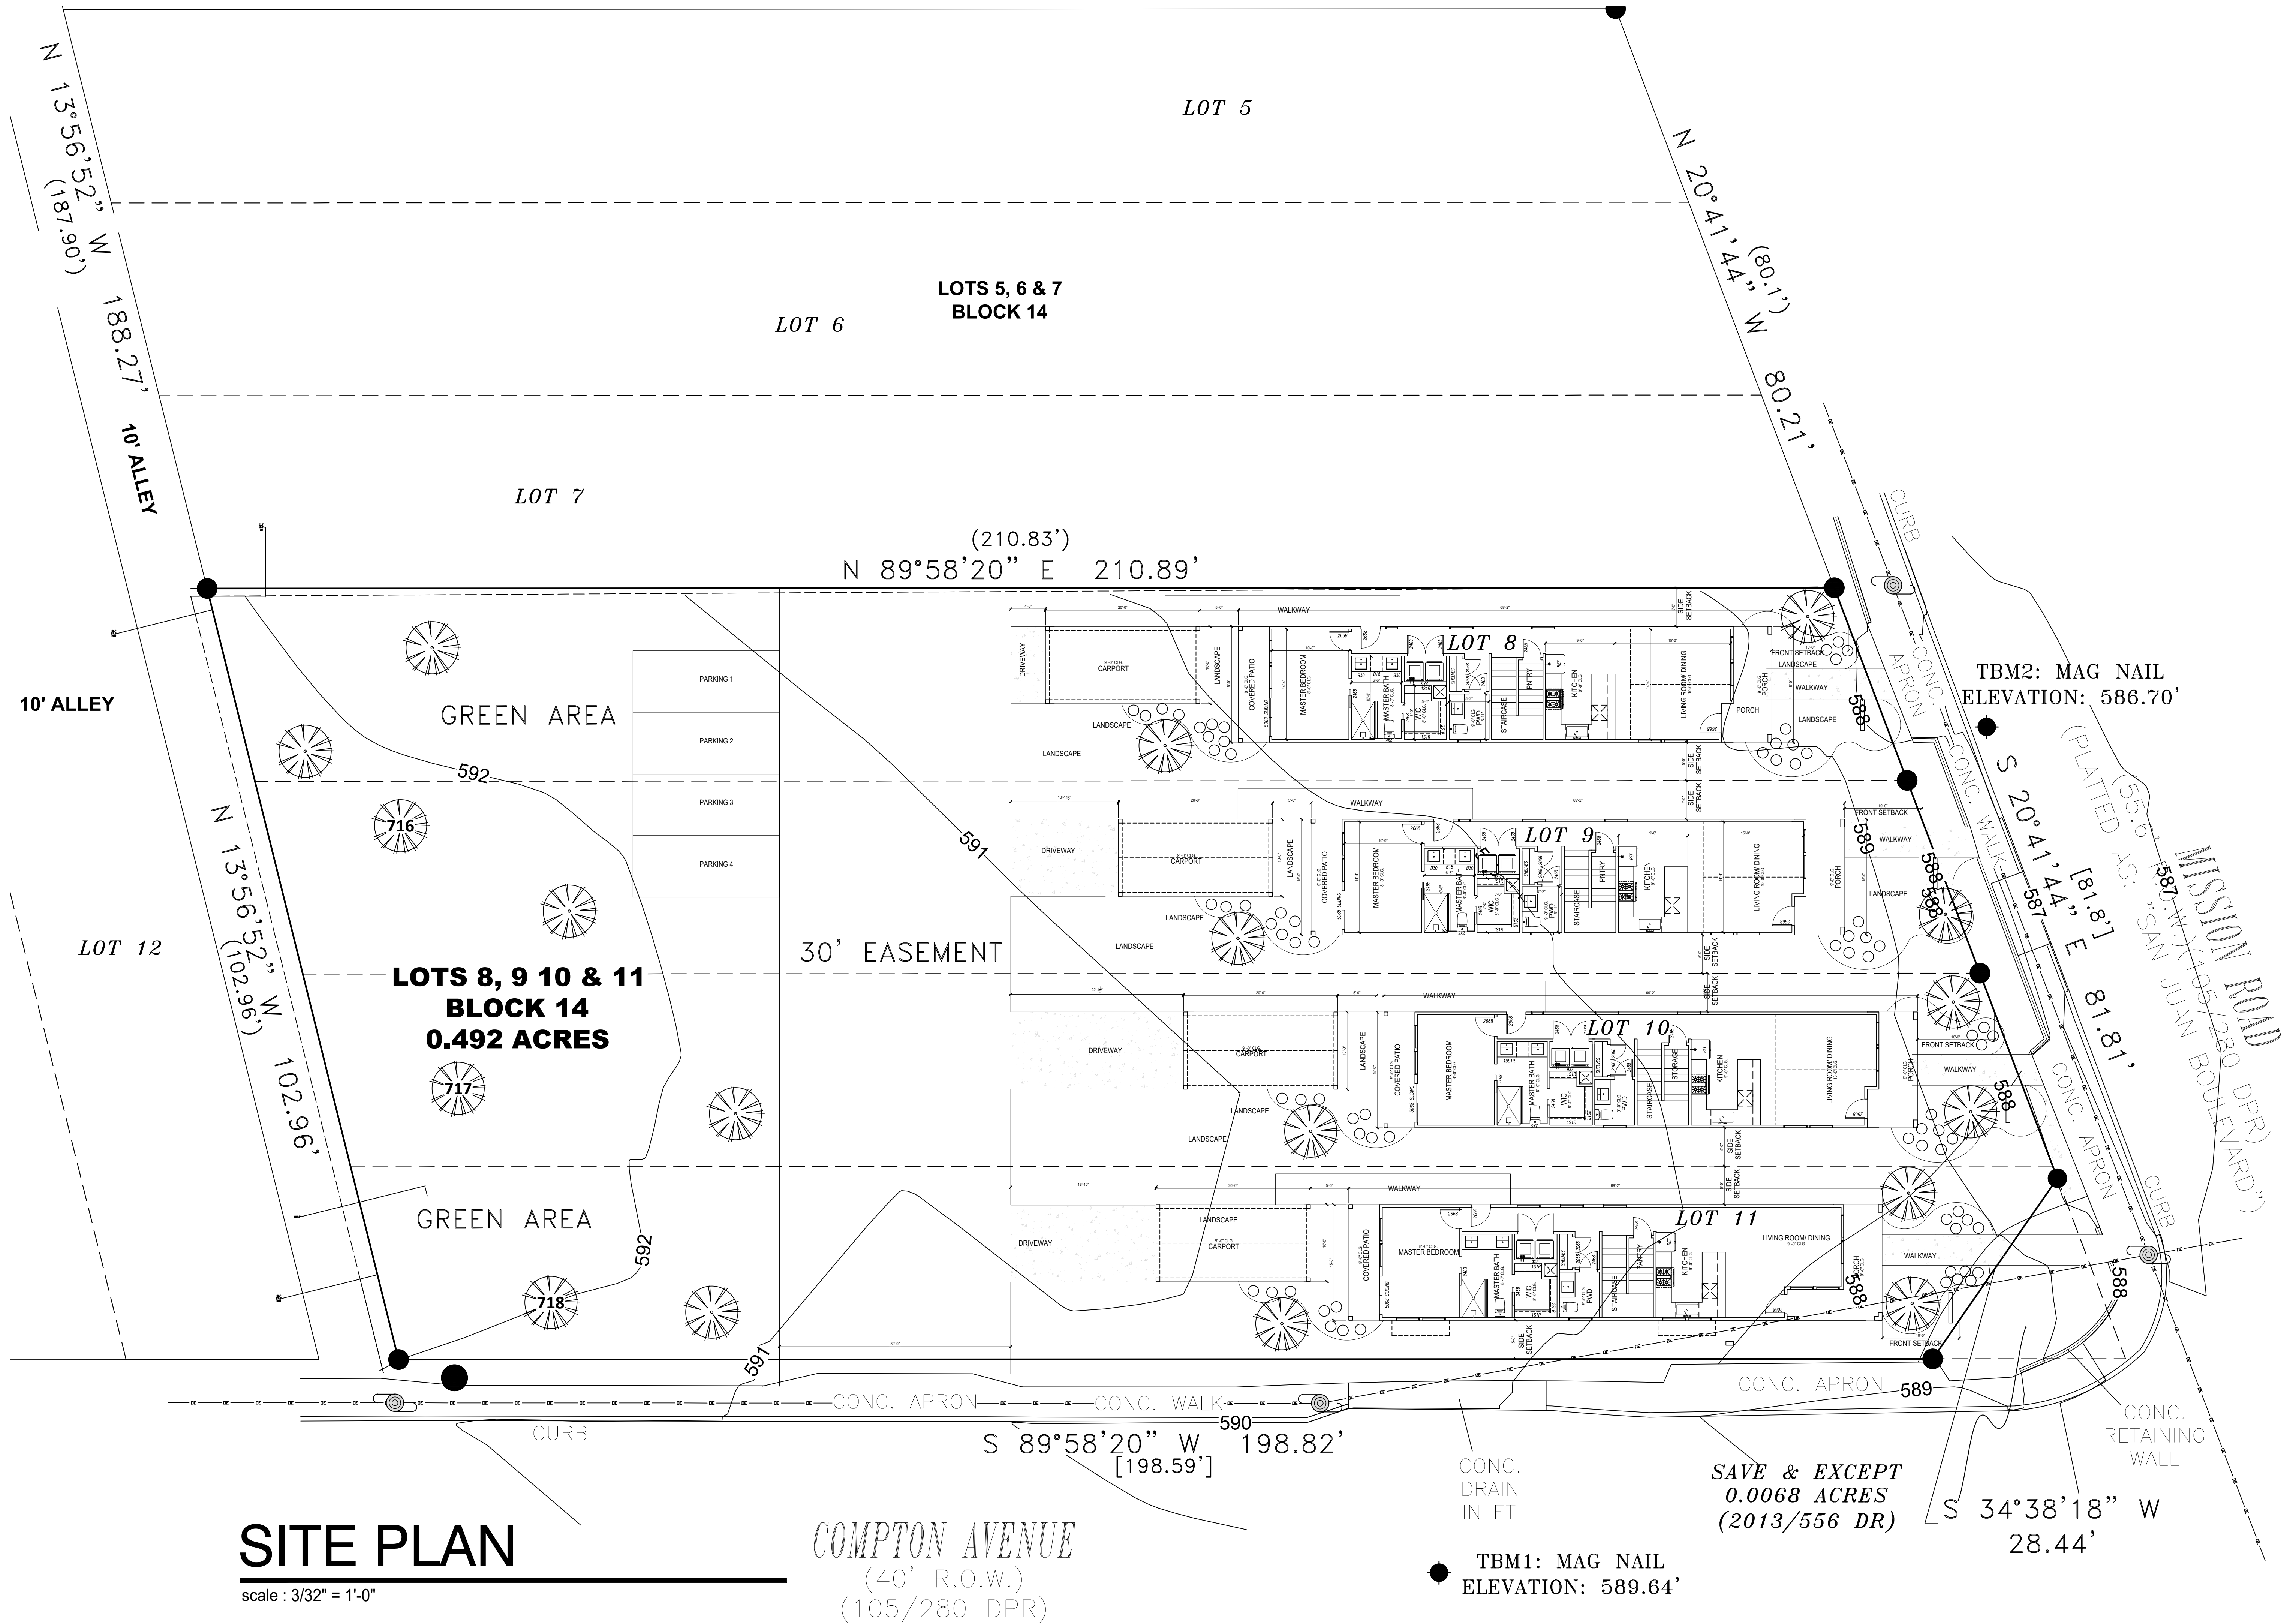

2509 RESIDENCES

2509 MISSION RD SAN ANTONIO TX

LIS ARCHITECTURAL DESIGN SERVICES
(210) 365-9055
LISARCHITECTURALDESIGNSERVICES.COM

DATE
8/29/2025

REVISION HISTORY
Mark Note


The Designer, Brendalis Perez or Lis Architectural Design Services, assume no liability for any structure built from these plans. Before construction, the purchaser, builder or contractor must verify all dimensions, verify compliance with all building codes and incorporate site conditions. Only a qualified designer, architect or structural engineer should be permitted to alter these plans with consent of owner.

sheet




SITE



LOT PICS

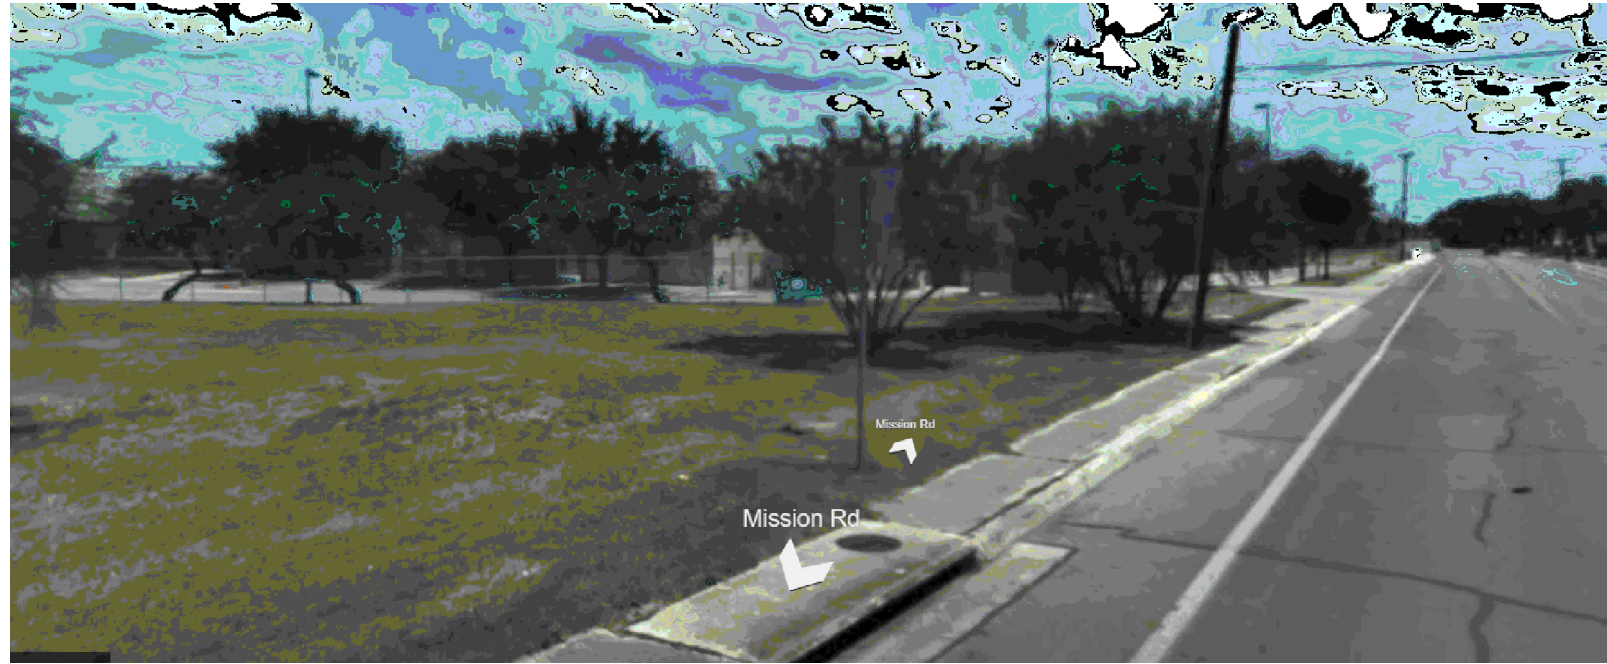

ADJACENT BUILDINGS PICS

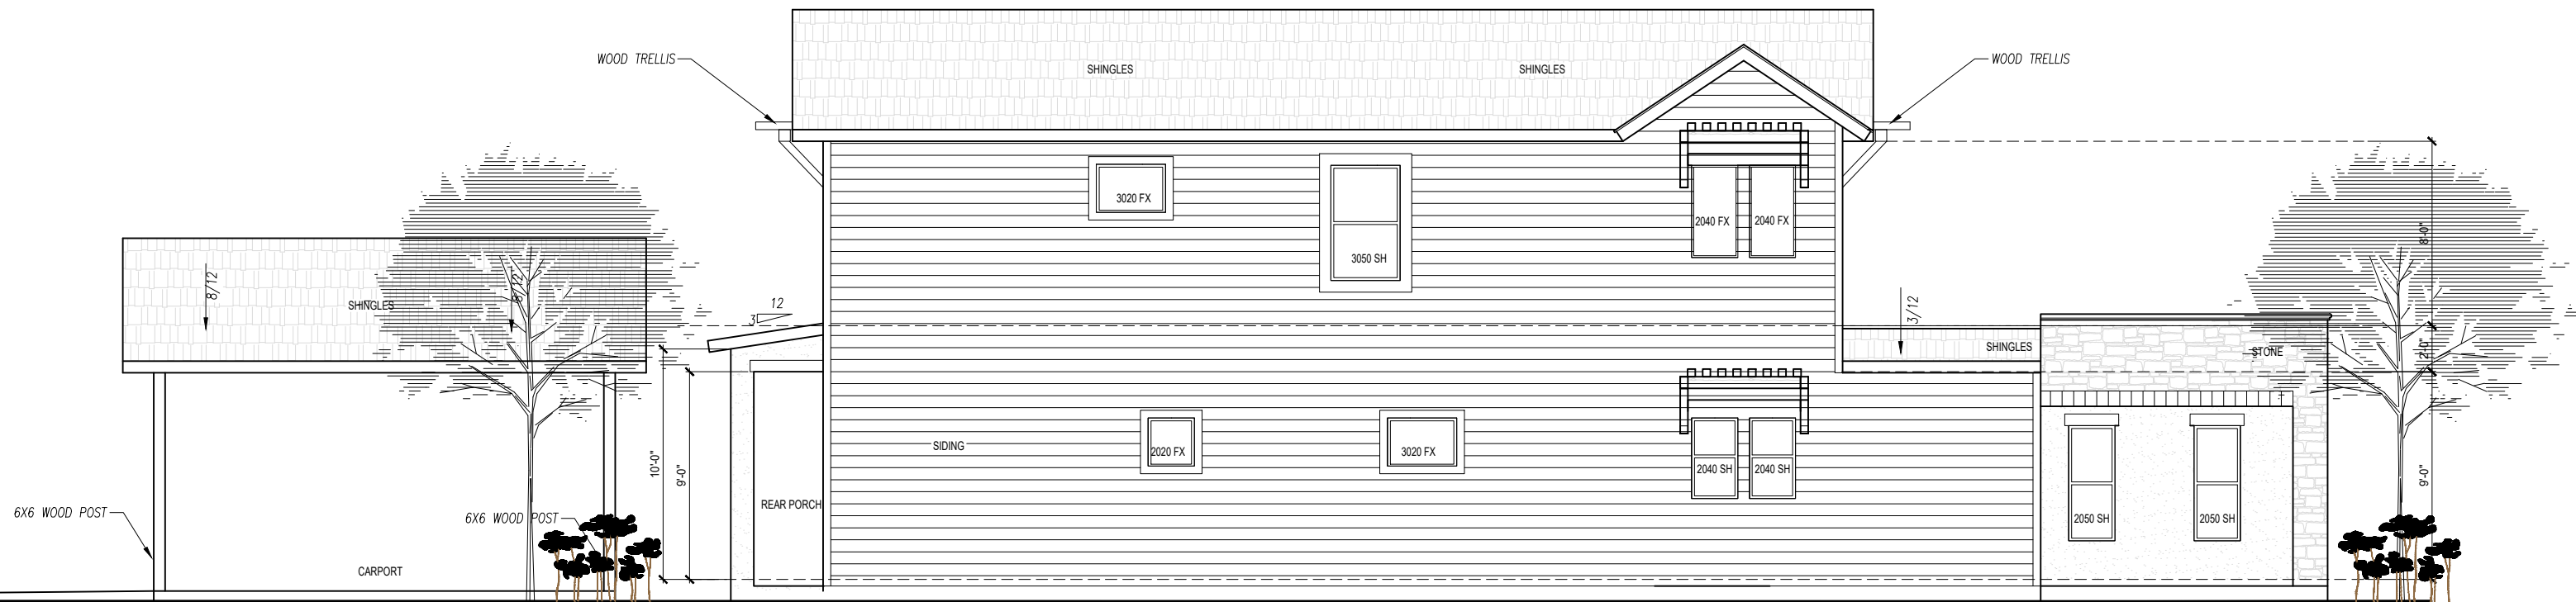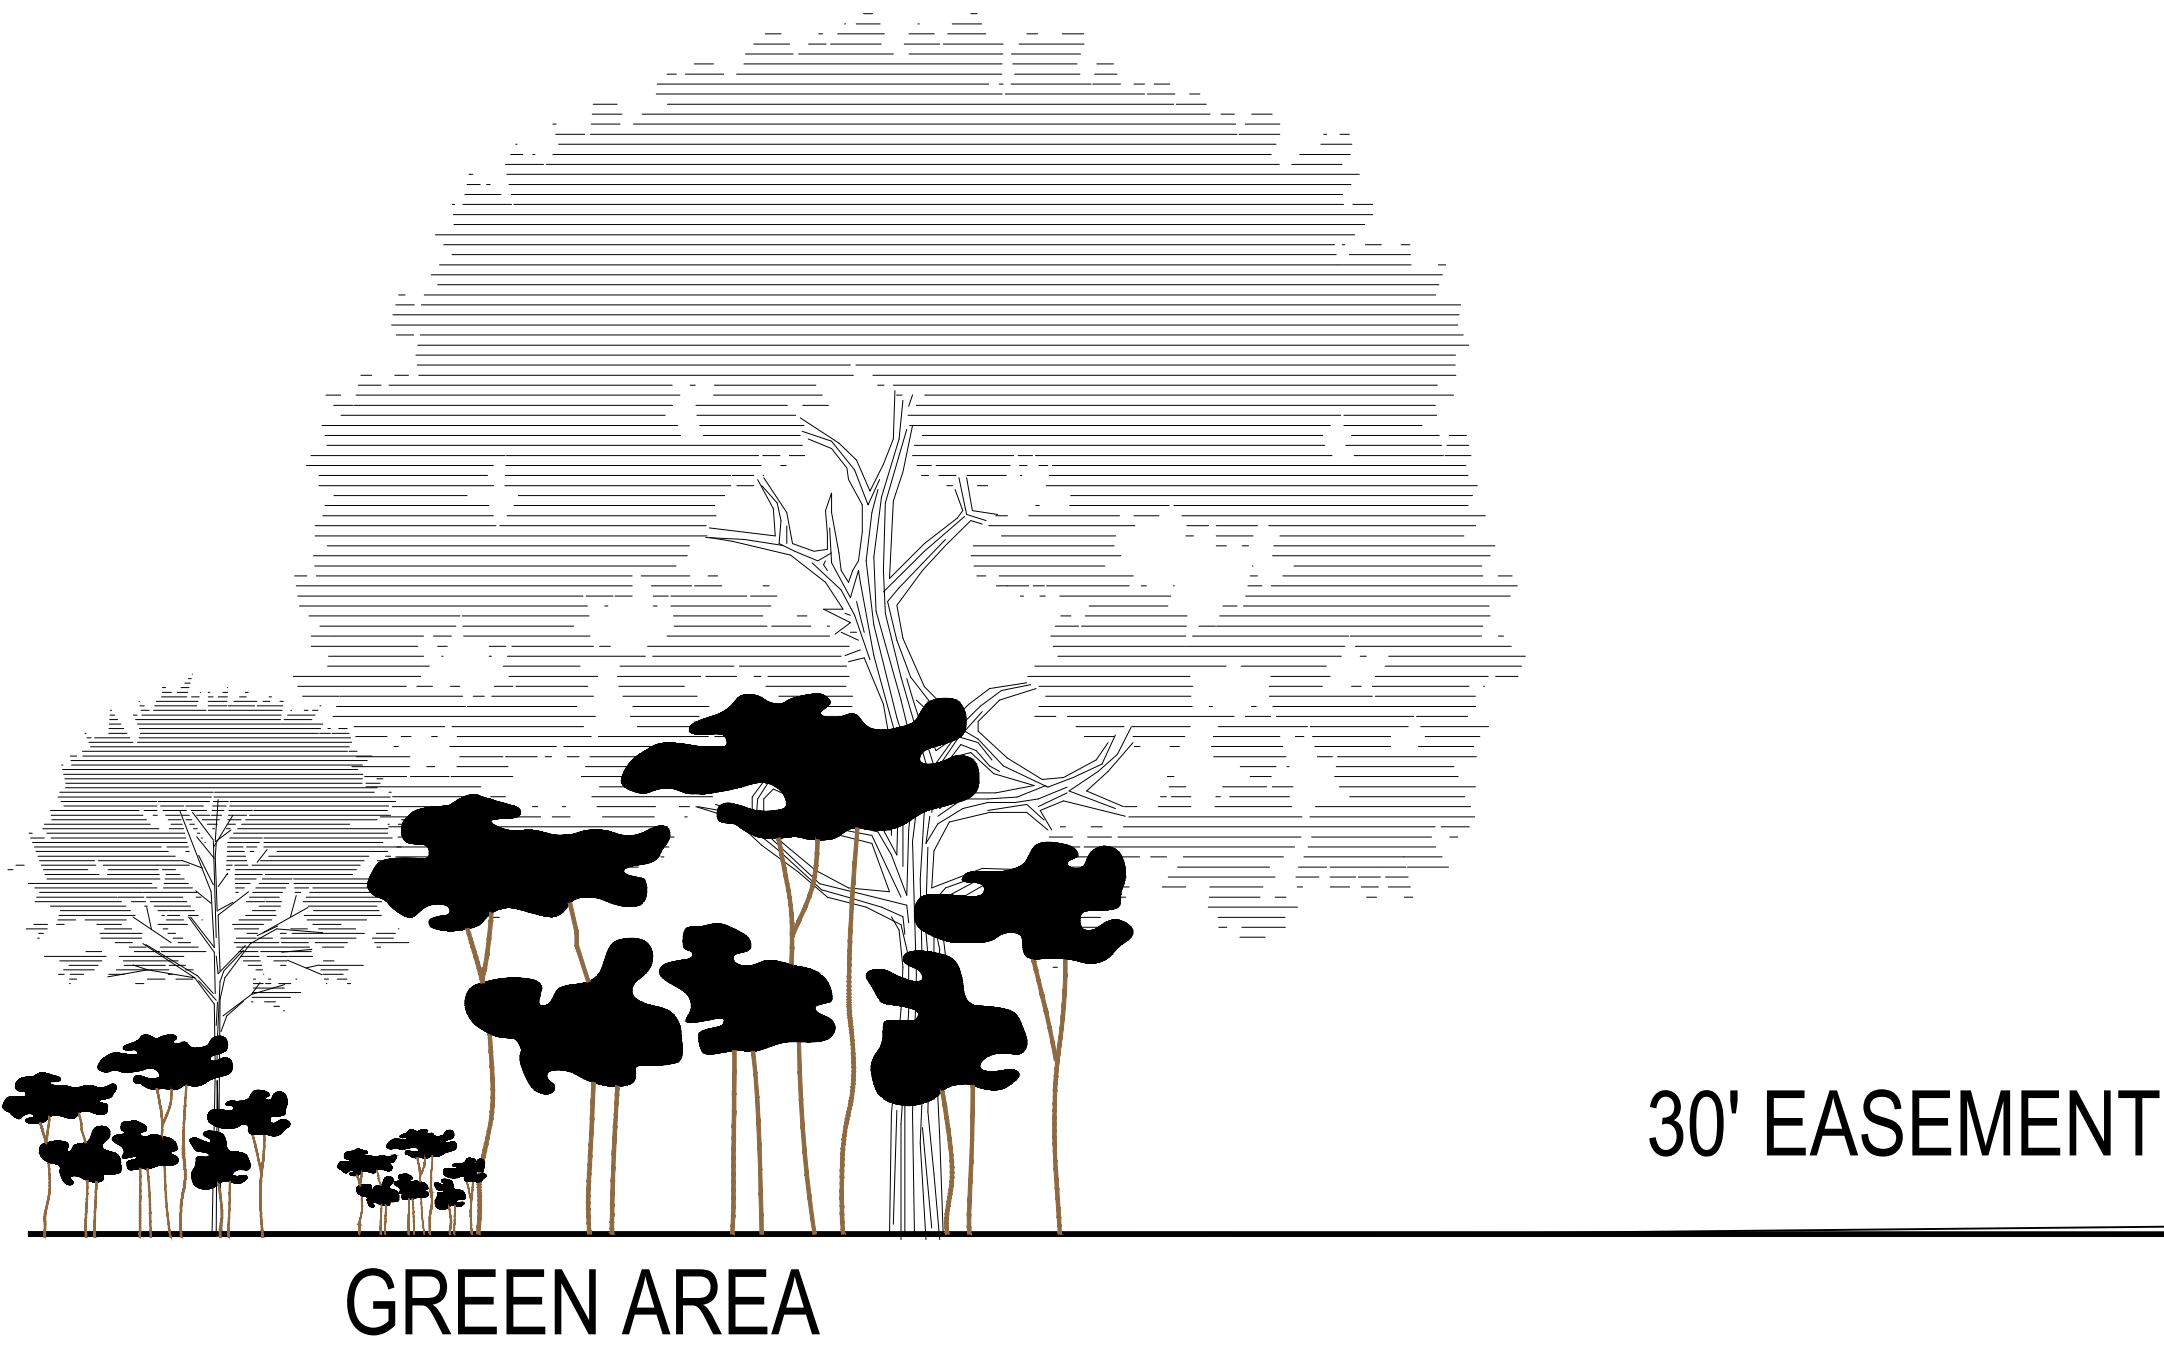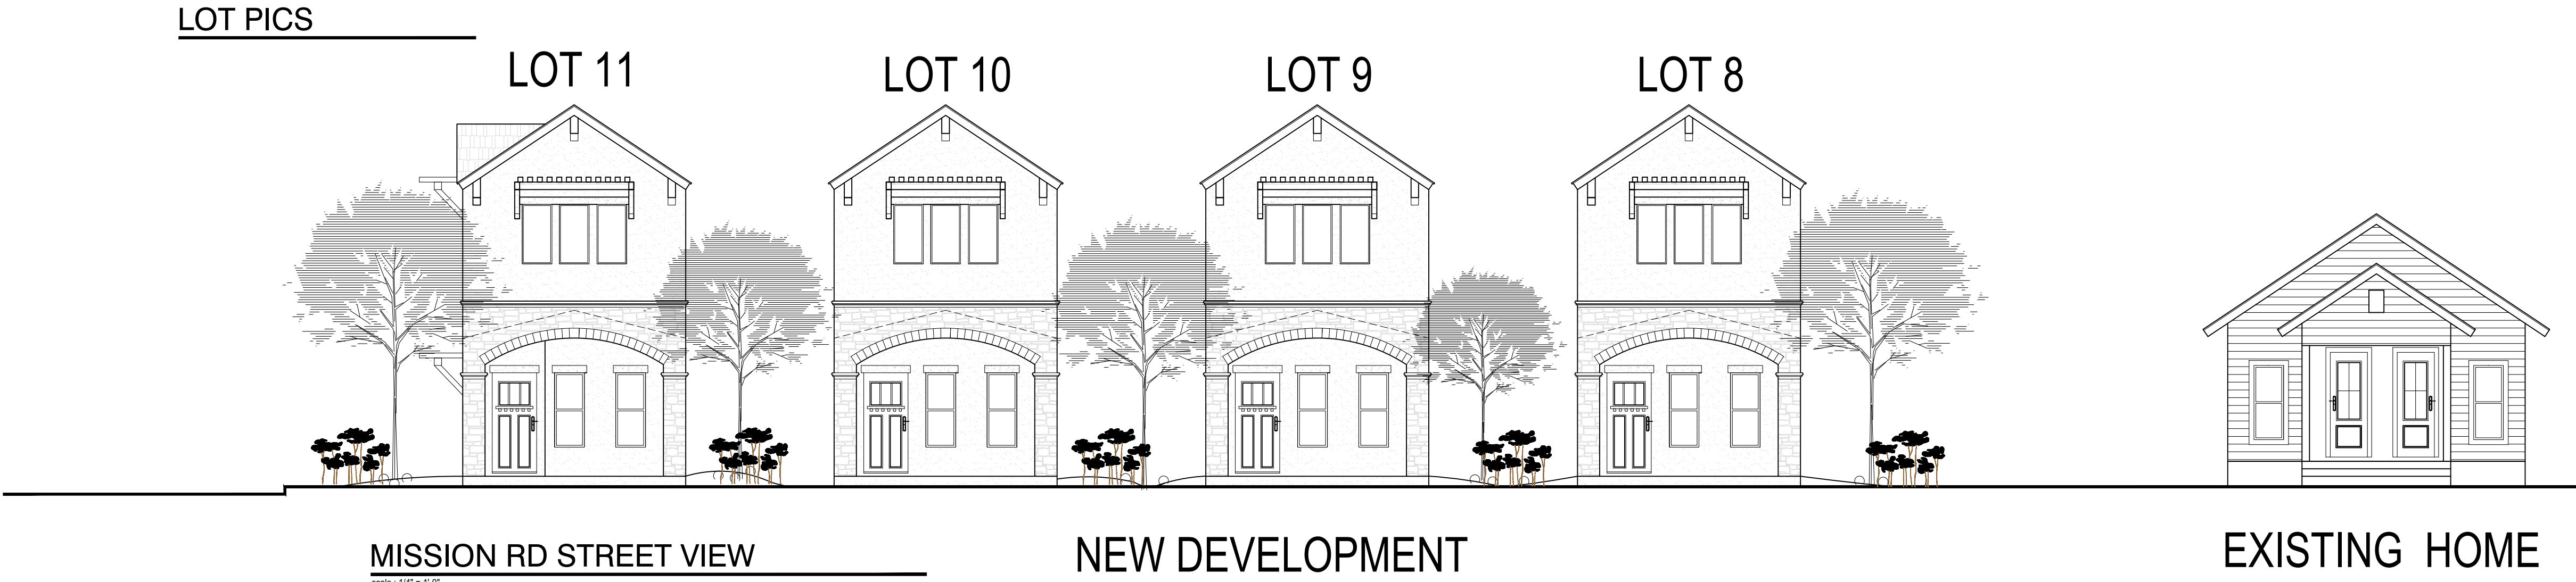

MISSION RD STREET VIEW

2509 RESIDENCES

2509 MISSION RD SAN ANTONIO TX


LIS ARCHITECTURAL DESIGN SERVICES
(210) 365-9055
LISARCHITECTURALDESIGNSERVICES.COM

DATE
8/29/2025

REVISION HISTORY	
Mark	Note


The Designer, Brendella Perez or Lis Architectural Design Services, assume no liability for any structure built from these plans. Before construction, the purchaser, builder or contractor must verify all dimensions, verify compliance with all building codes and incorporate site conditions. Only a qualified designer, architect or structural engineer should be permitted to alter these plans with consent of owner.

LOT 8, 9, & 10

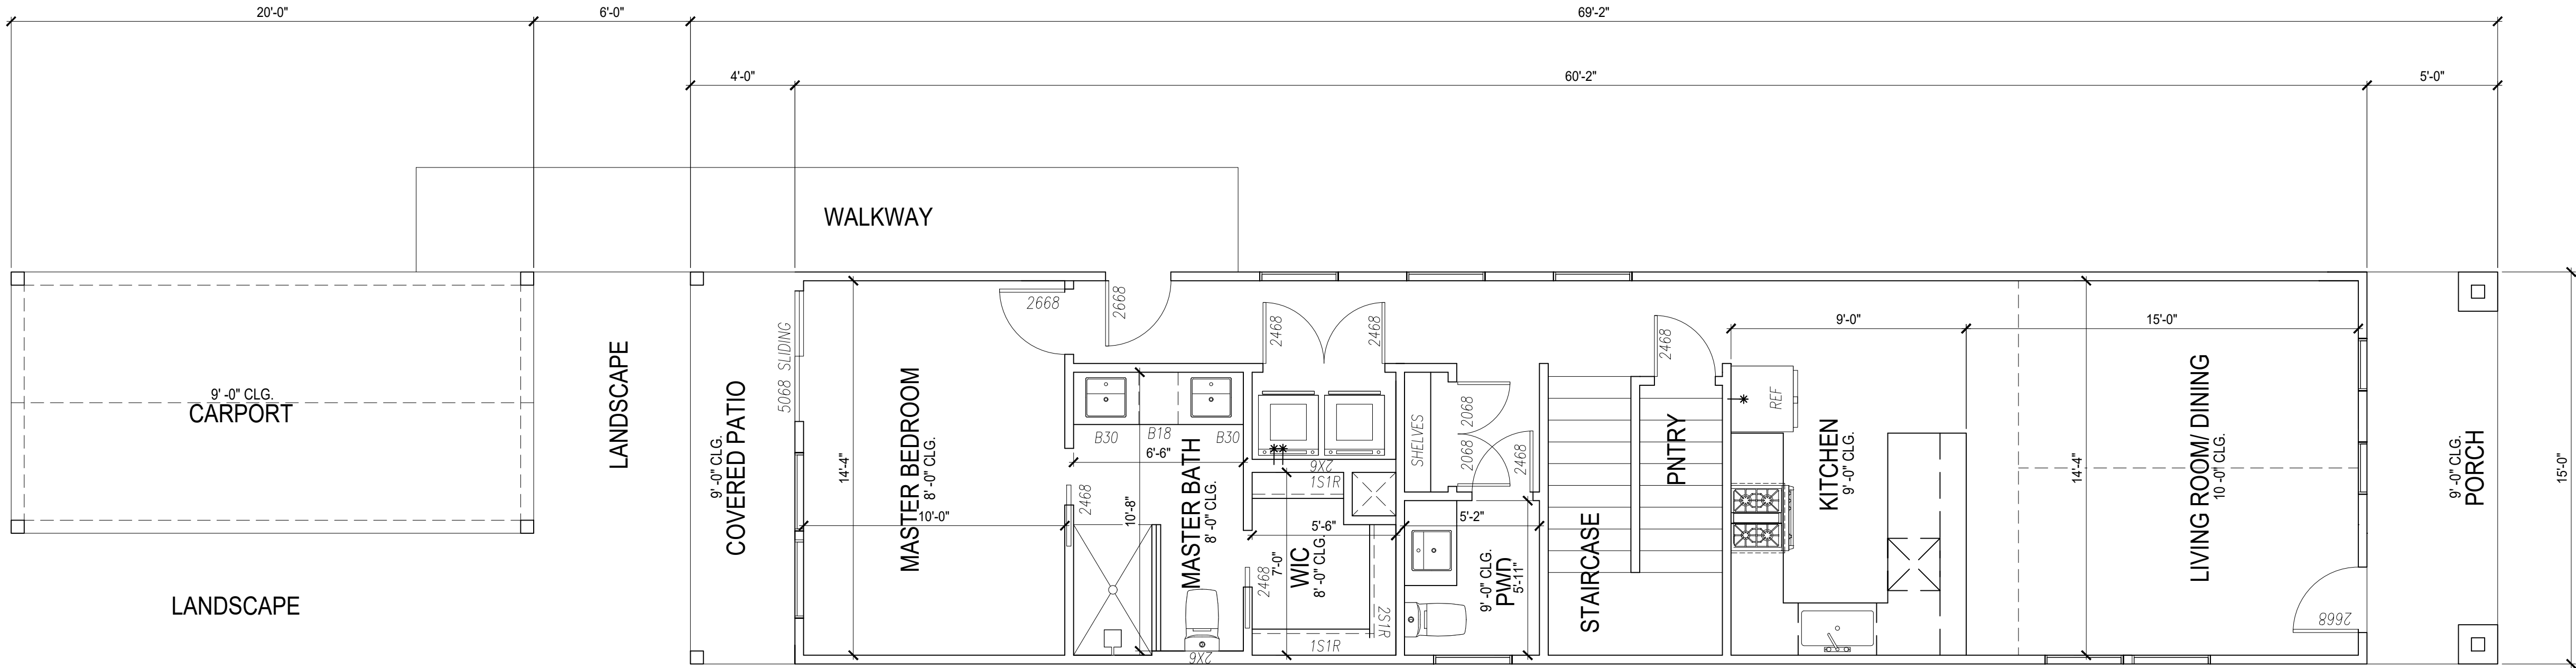


FIRST FLOOR

scale : 1/4" = 1'-0"

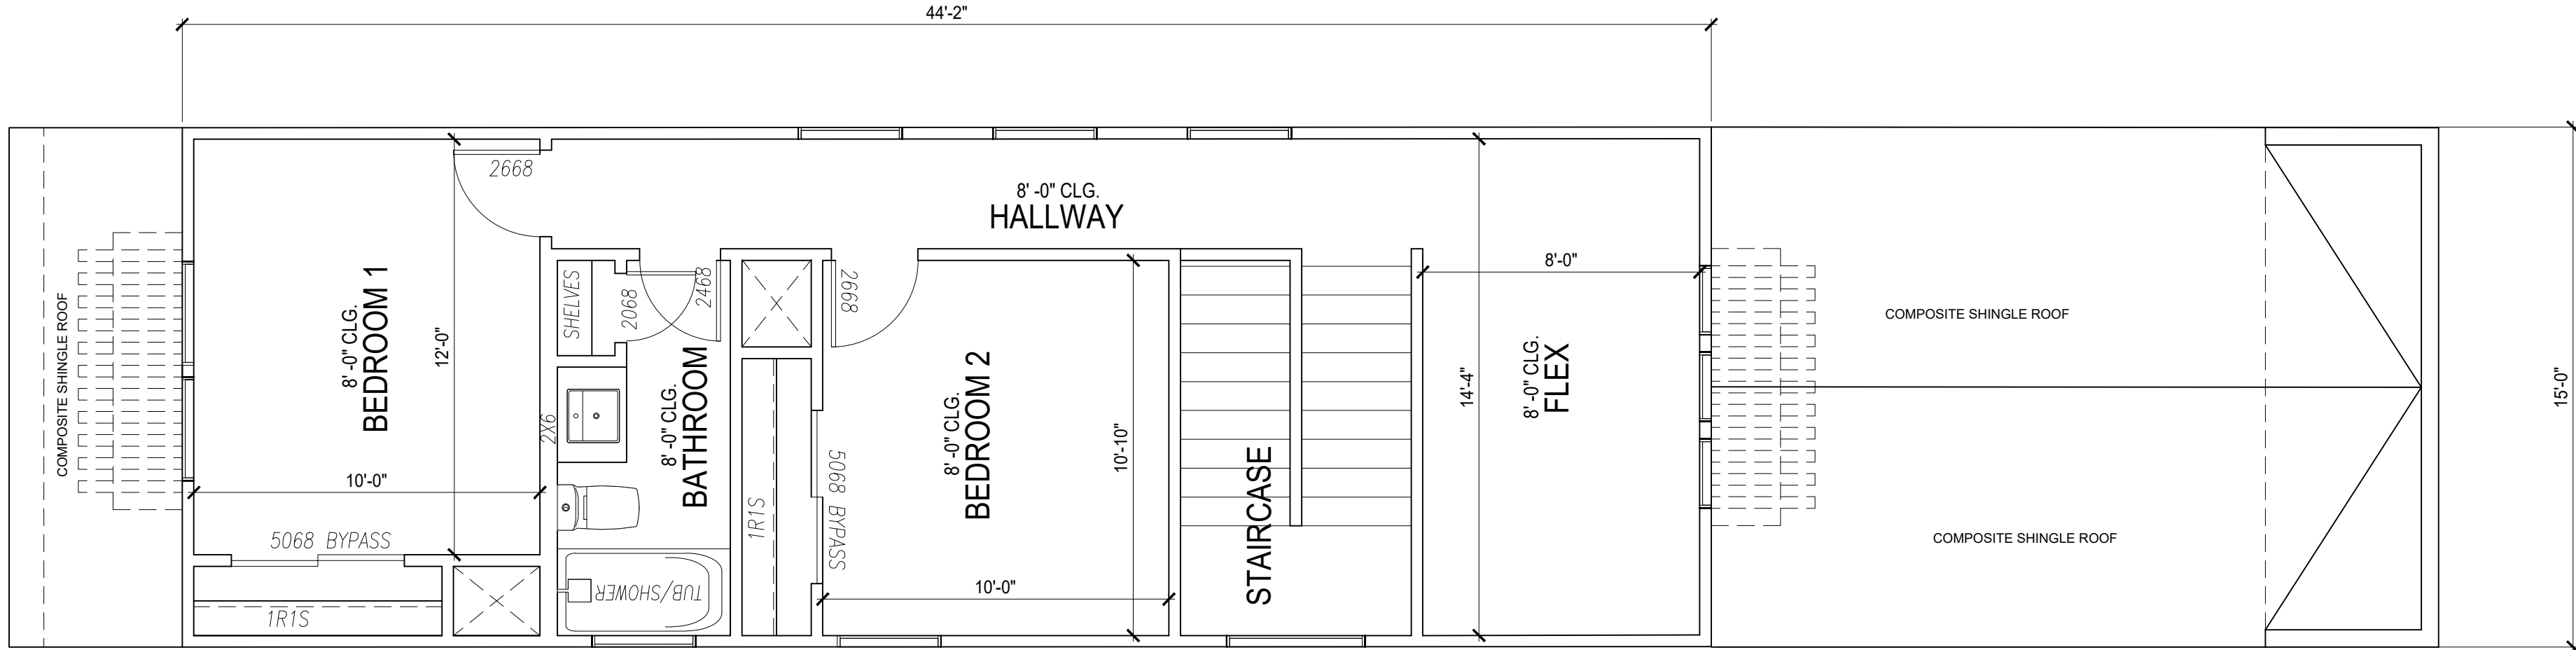

SECOND FLOOR

scale : 1/4" = 1'-0"

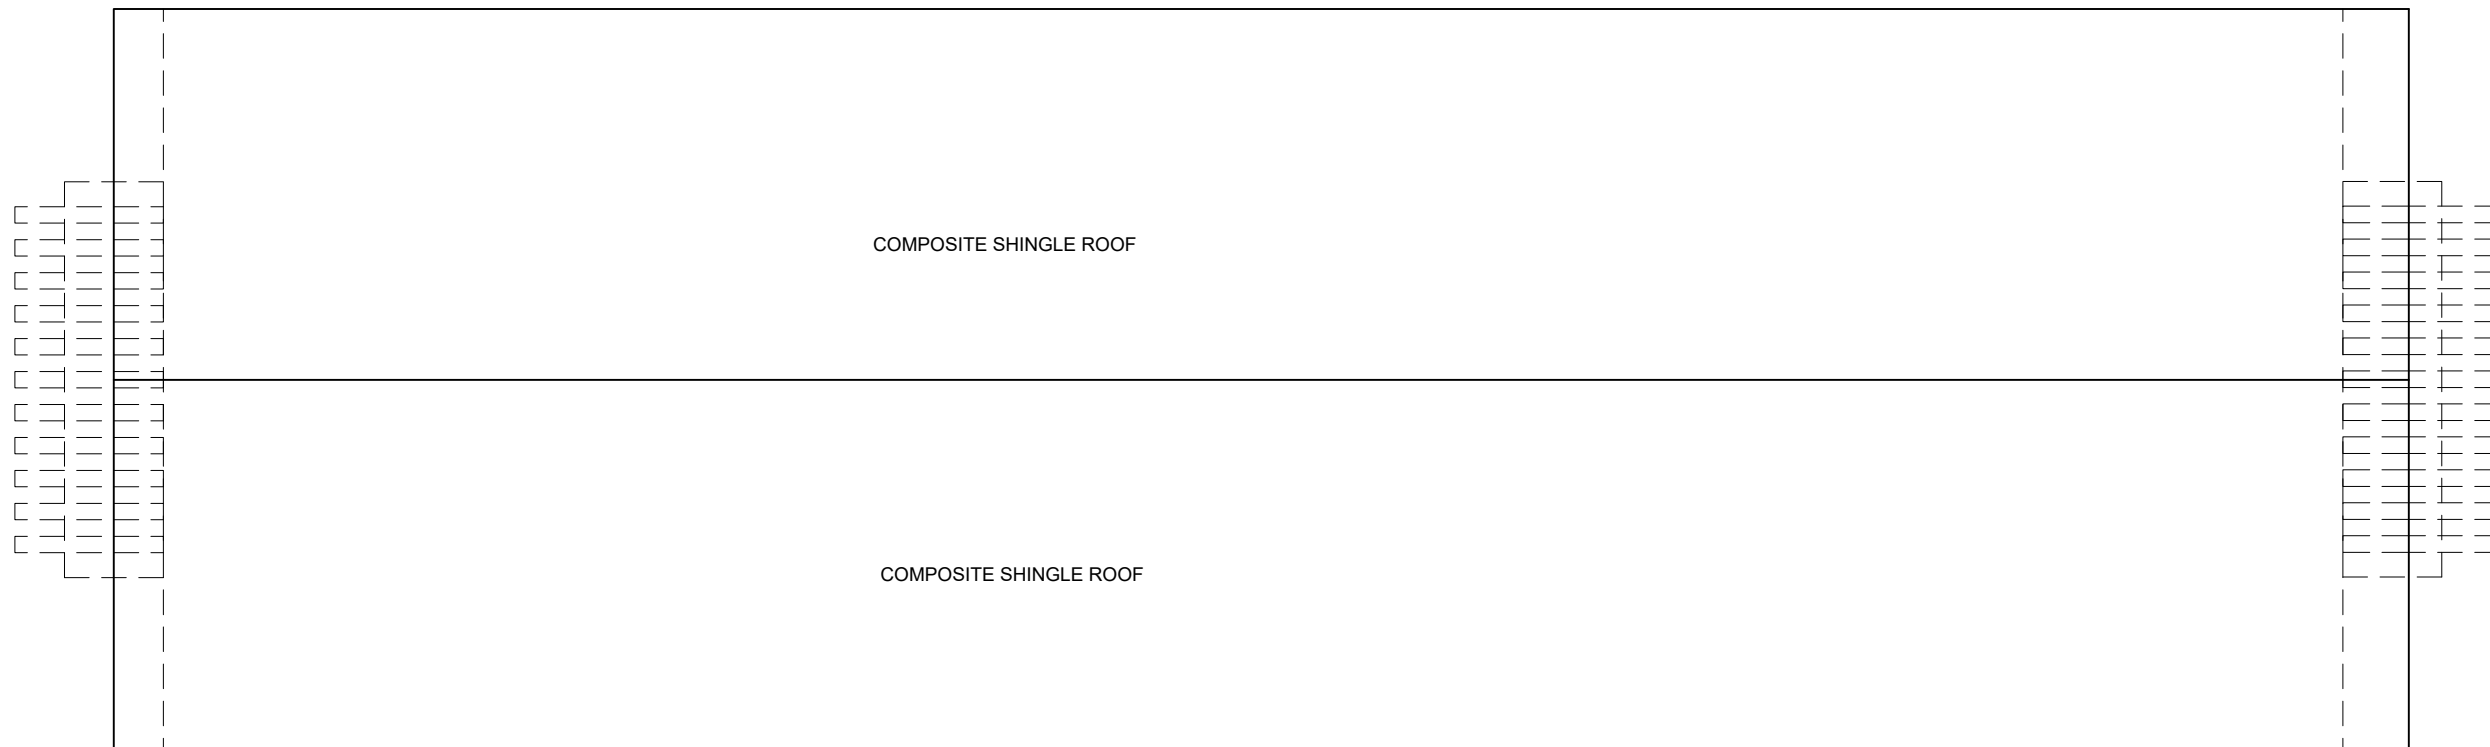

ROOF PLAN

scale : 1/4" = 1'-0"

2509 RESIDENCES

2509 MISSION RD SAN ANTONIO TX

LIS ARCHITECTURAL DESIGN SERVICES
(210) 365-9055
LISARCHITECTURALDESIGNSERVICES.COM

DATE
8/29/2025


REVISION HISTORY
Mark Note

The Designer, Brendella Perez or Lis Architectural Design Services, assume no liability for any structure built from these plans. Before construction, the purchaser, builder or contractor must verify all dimensions, verify compliance with all building codes and incorporate site conditions. Only a qualified designer, architect or structural engineer should be permitted to alter these plans with consent of owner.

sheet

A.2


LOT 8, 9, & 10

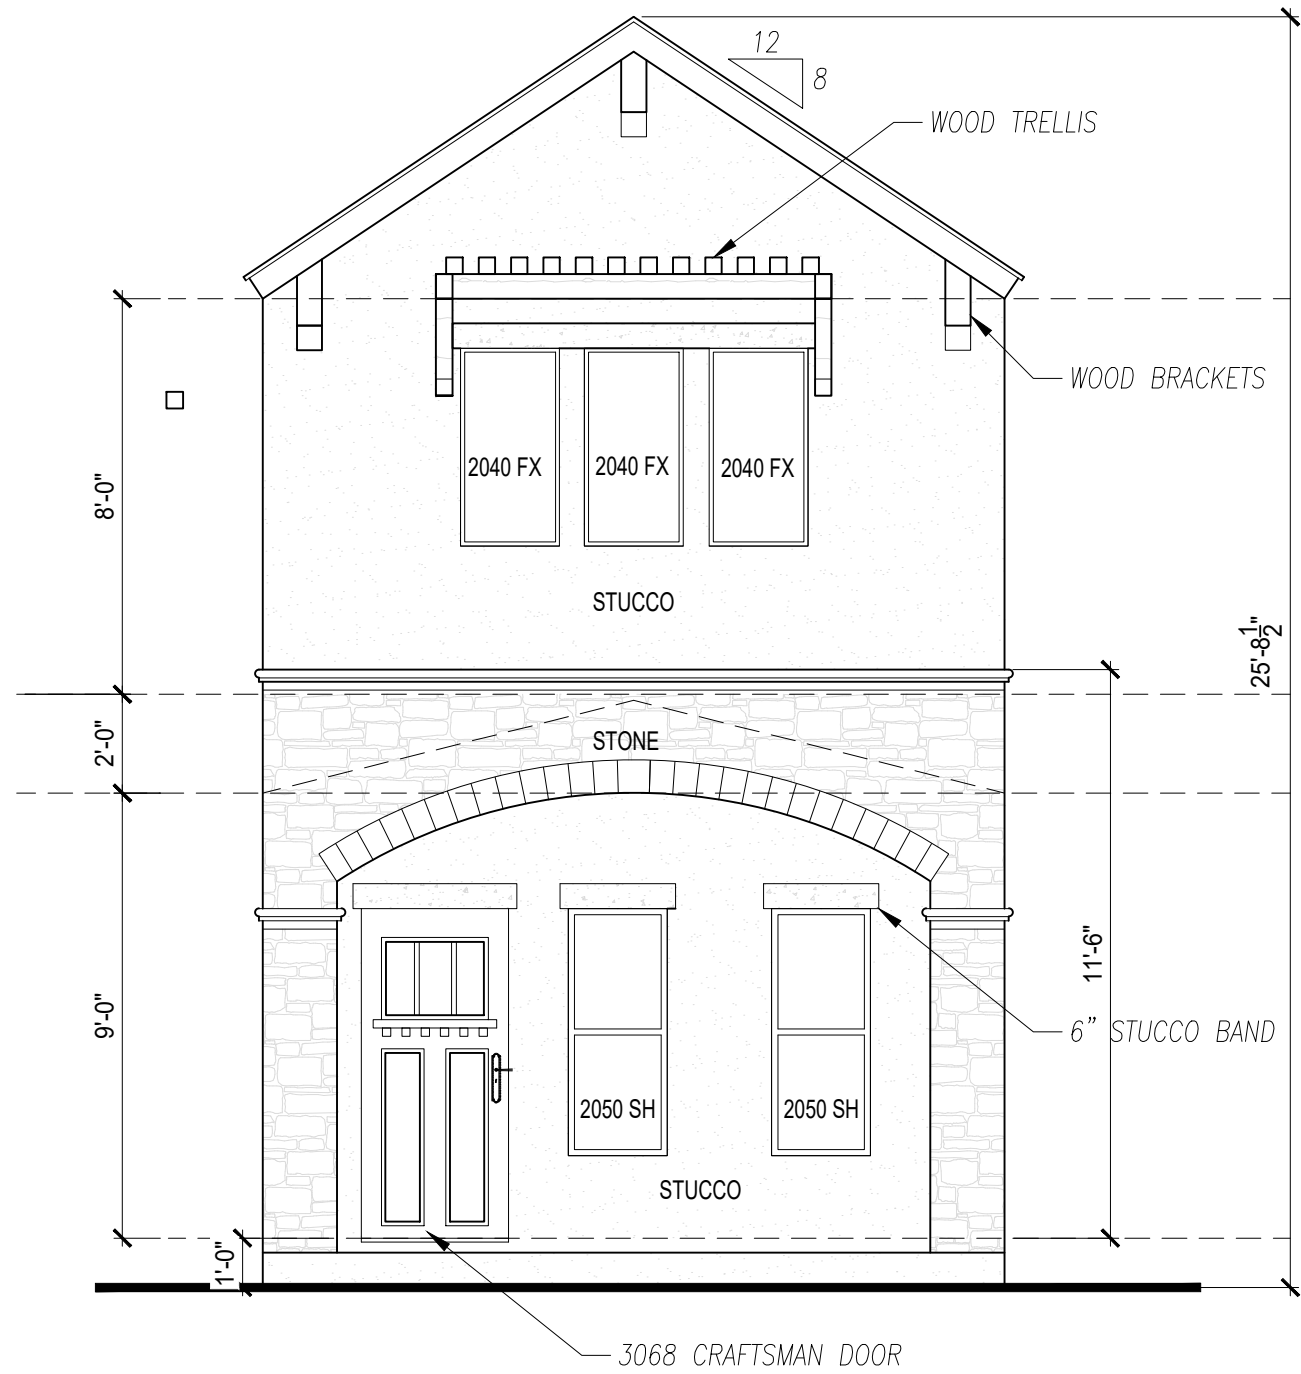

FRONT ELEVATION


scale : 1/4" = 1'-0"

ALL WINDOWS WHOSE OPENING IS LESS THAN 24" ABOVE THE FINISH FLOOR AND WHOSE OPENING IS GREATER THAN 72" ABOVE THE OUTSIDE WALKING SURFACE MUST HAVE WINDOW OPENING LIMITING DEVICES COMPLYING WITH THE IRC SECTION R312.2.

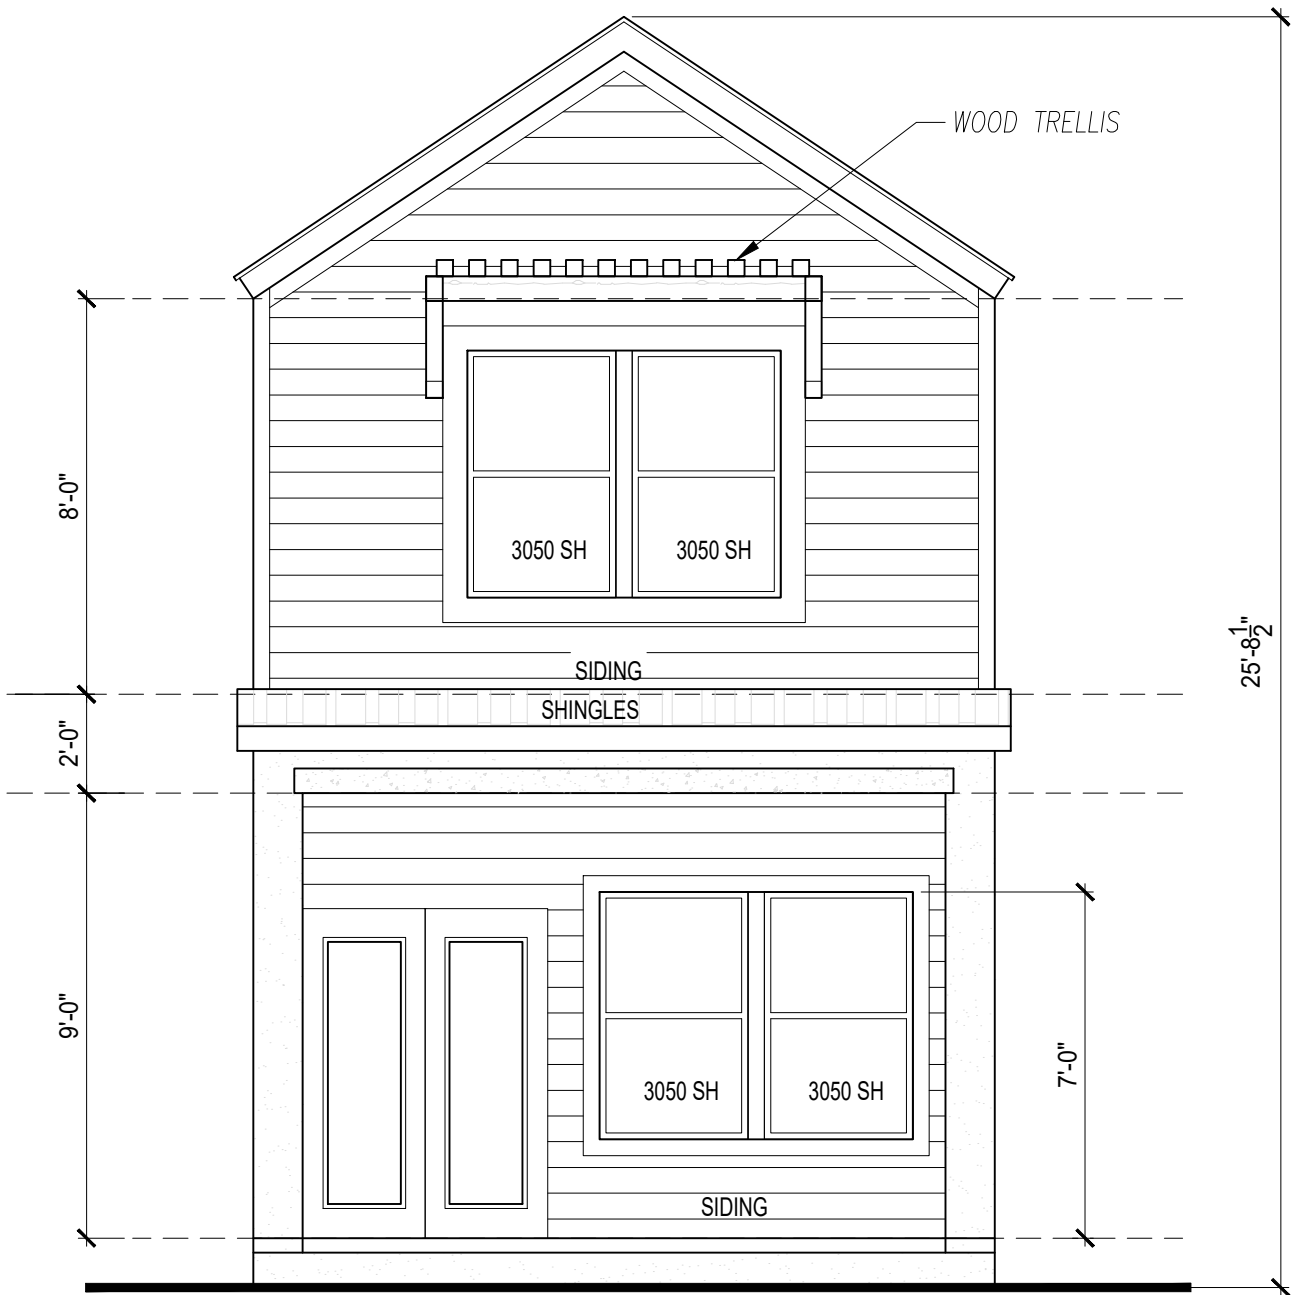

REAR ELEVATION

scale : 1/4" = 1'-0"

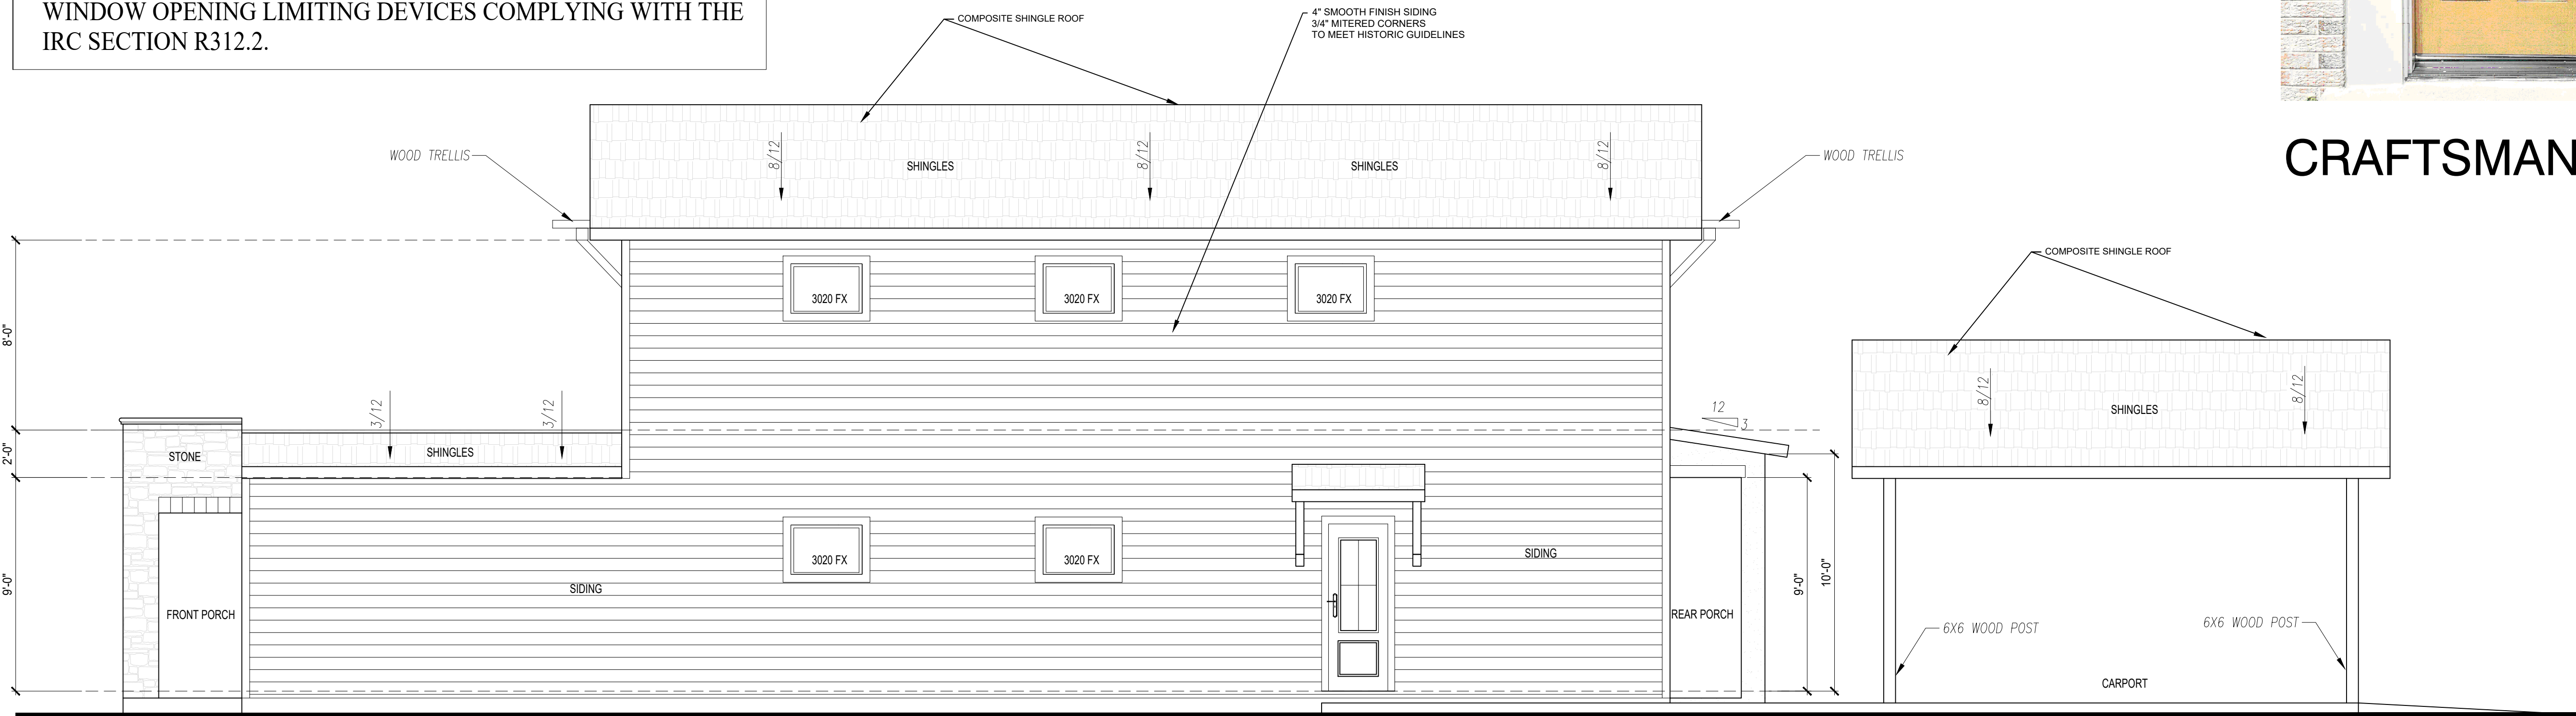

RIGHT ELEVATION

scale : 1/4" = 1'-0"



-TEXAS LIMESTONE
-SMOOTH STUCCO



-SHINGLES



CRAFTSMAN DOOR

2509 RESIDENCES
2509 MISSION RD SAN ANTONIO TX

LIS ARCHITECTURAL DESIGN SERVICES
(210) 365-9055
LISARCHITECTURALDESIGNSERVICES.COM

DATE
8/29/2025


REVISION HISTORY	
Mark	Note

The Designer, Brendella Perez or Lis Architectural Design Services, assume no liability for any structure built from these plans. Before construction, the purchaser, builder or contractor must verify all dimensions, verify compliance with all building codes and incorporate site conditions. Only a qualified designer, architect or structural engineer should be permitted to alter these plans with consent of owner.

sheet


A.3

LOT 11

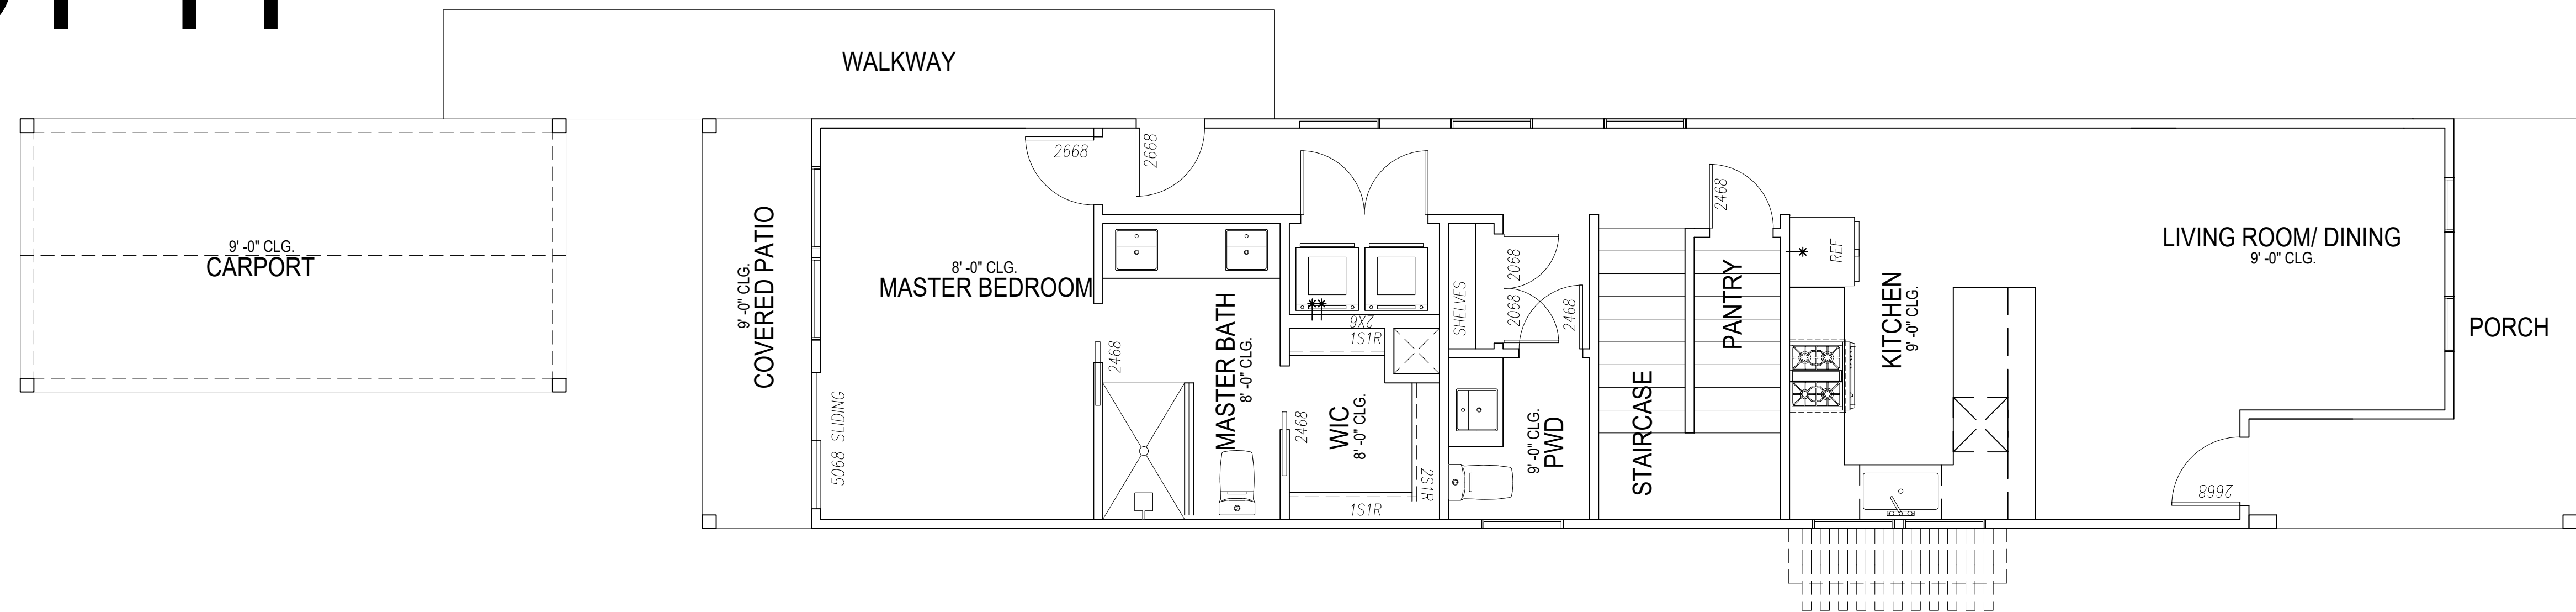

FIRST FLOOR

scale : 1/4" = 1'-0"

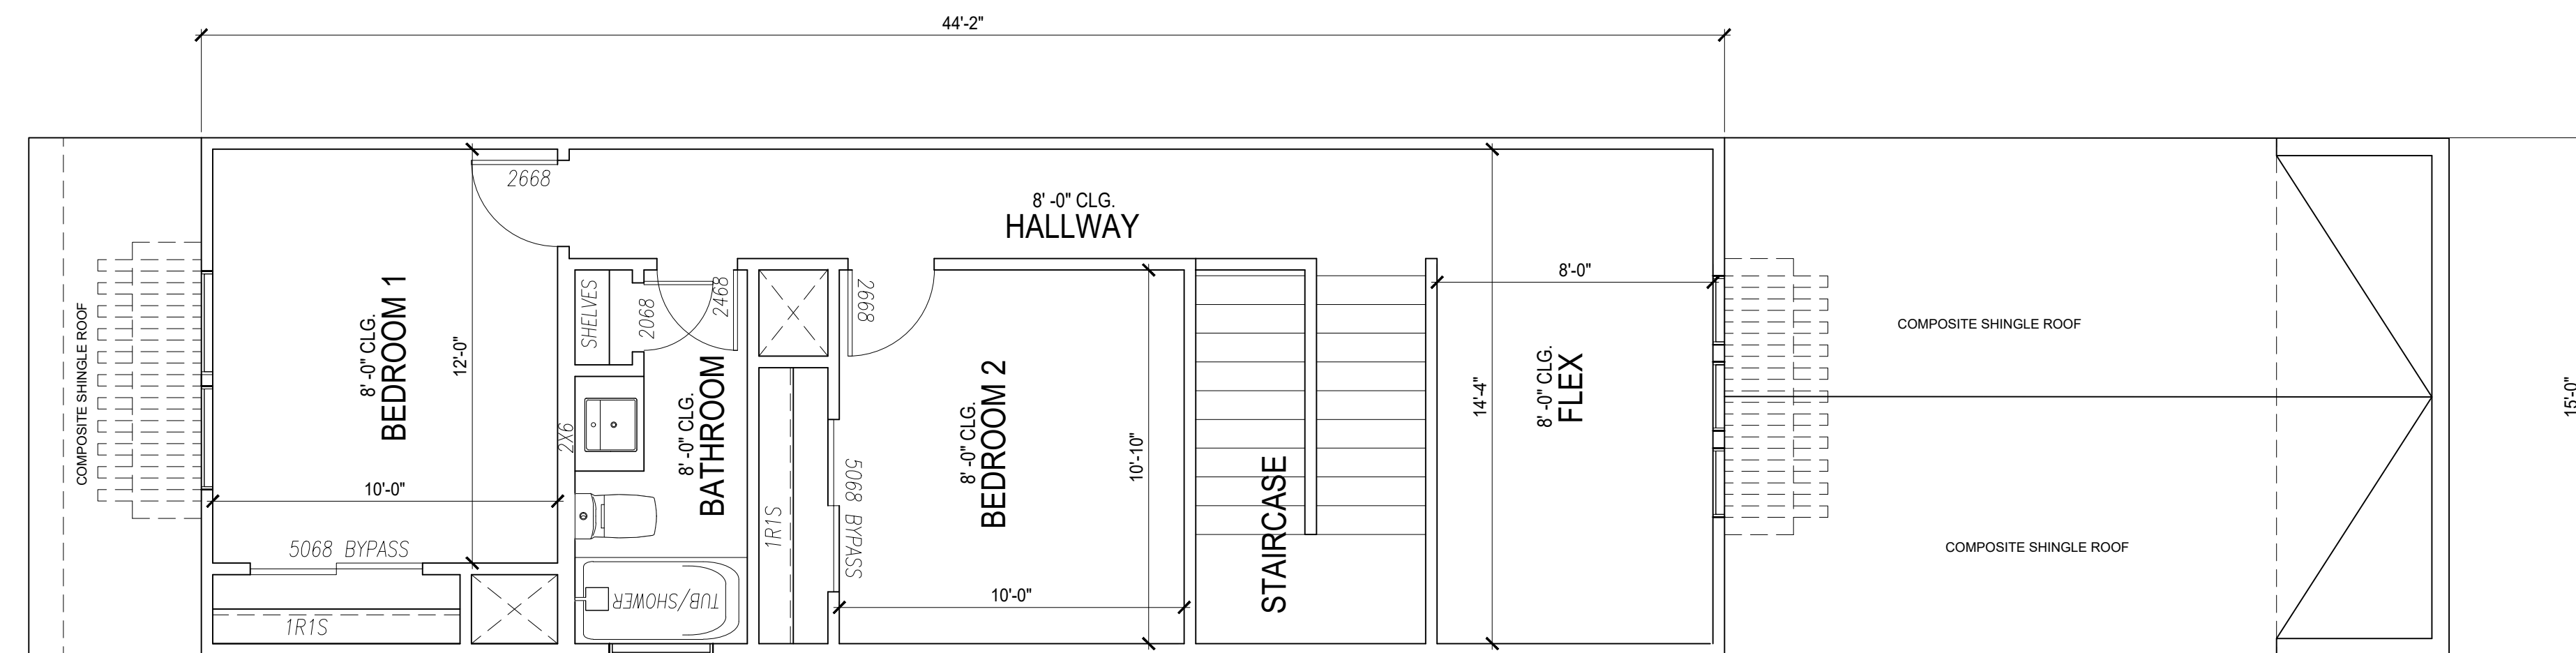

SECOND FLOOR

scale : 1/4" = 1'-0"



ROOF PLAN

scale : 1/4" = 1'-0"

2509 RESIDENCES

2509 MISSION RD SAN ANTONIO TX

LIS ARCHITECTURAL DESIGN SERVICES
(210) 365-9055
LISARCHITECTURALDESIGNSERVICES.COM

DATE
8/29/2025

[illegible]


The Designer, Brendalis Perez or Lis Architectural Design Services, assume no liability for any structure built from these plans. Before construction, the purchaser, builder or contractor must verify all dimensions, verify compliance with all building codes and incorporate site conditions. Only a qualified designer, architect or structural engineer should be permitted to alter these plans with consent of owner.

sheet

A.5


LOT 11

2509 RESIDENCES
2509 MISSION RD SAN ANTONIO TX

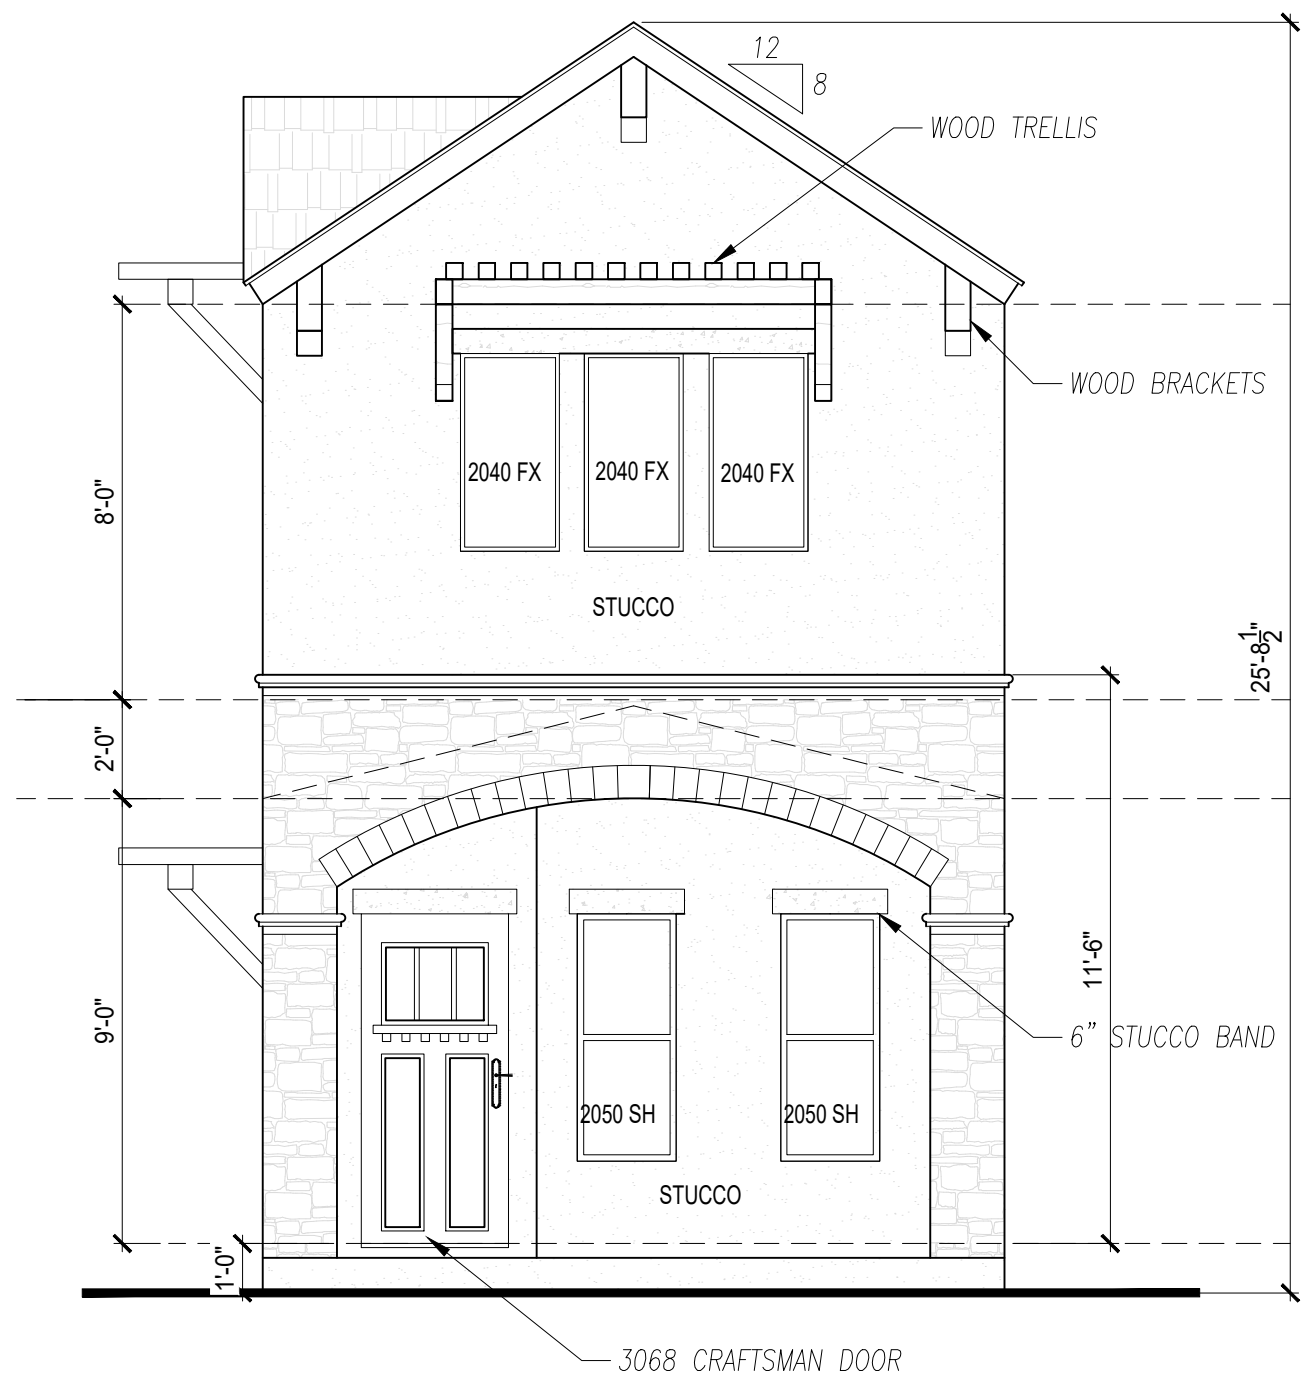


FRONT ELEVATION

scale : 1/4" = 1'-0"

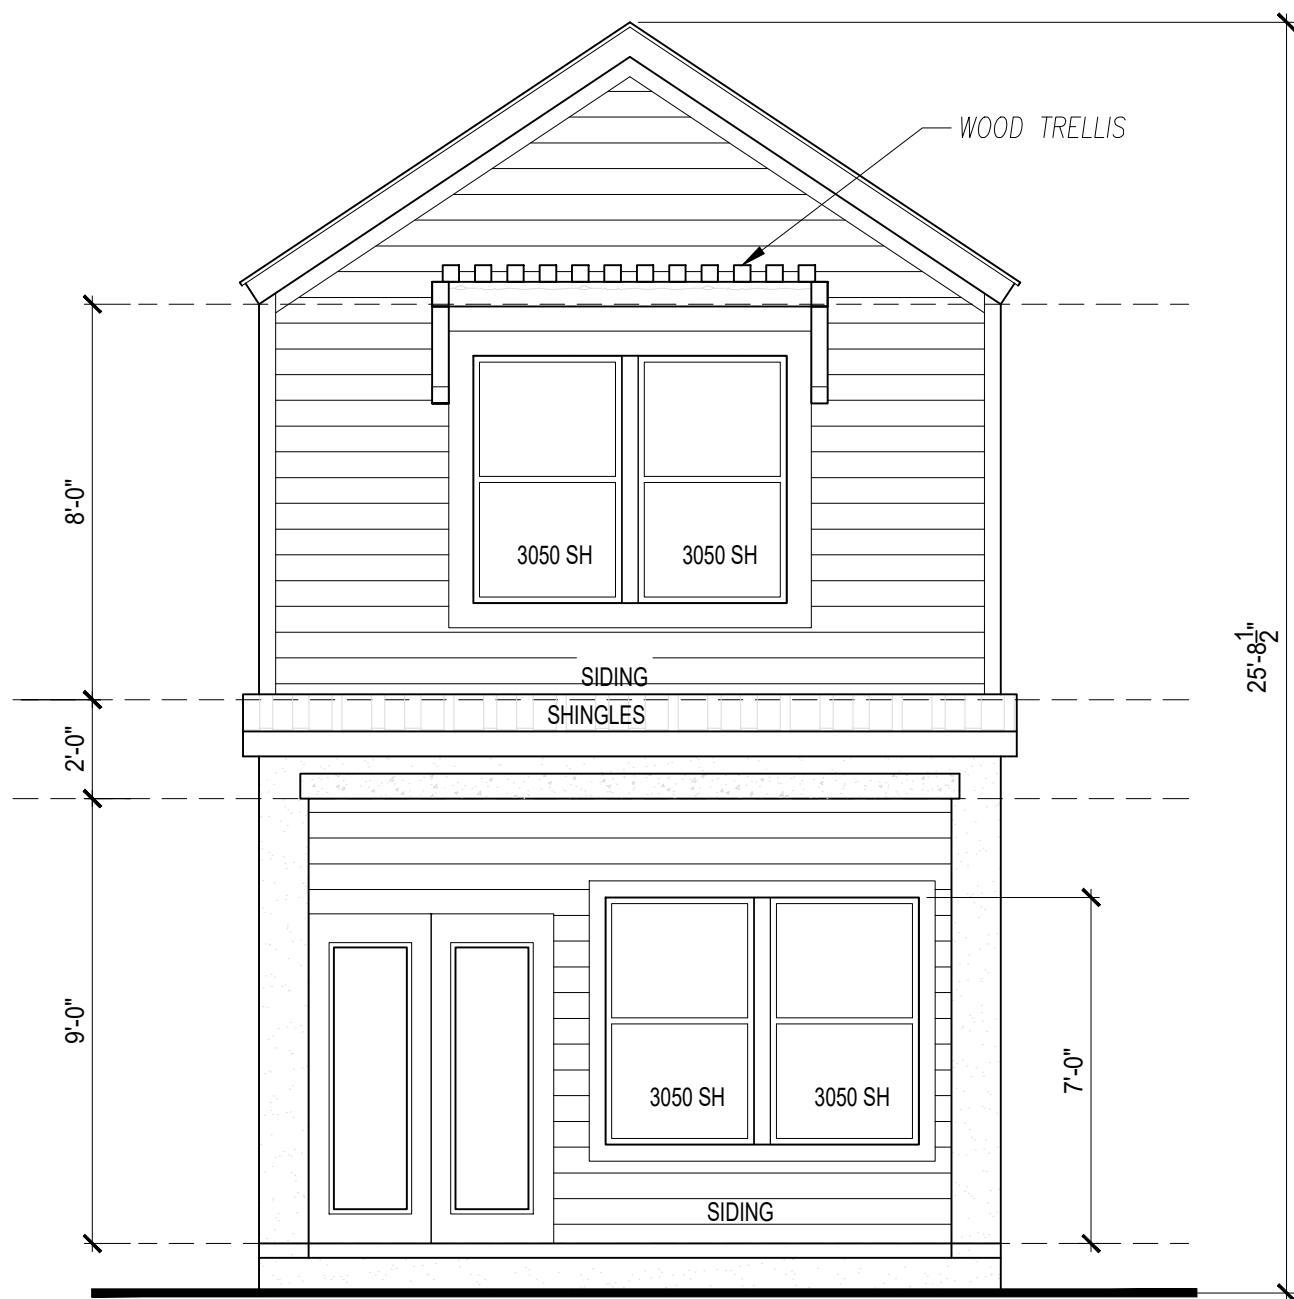

REAR ELEVATION

scale : 1/4" = 1'-0"

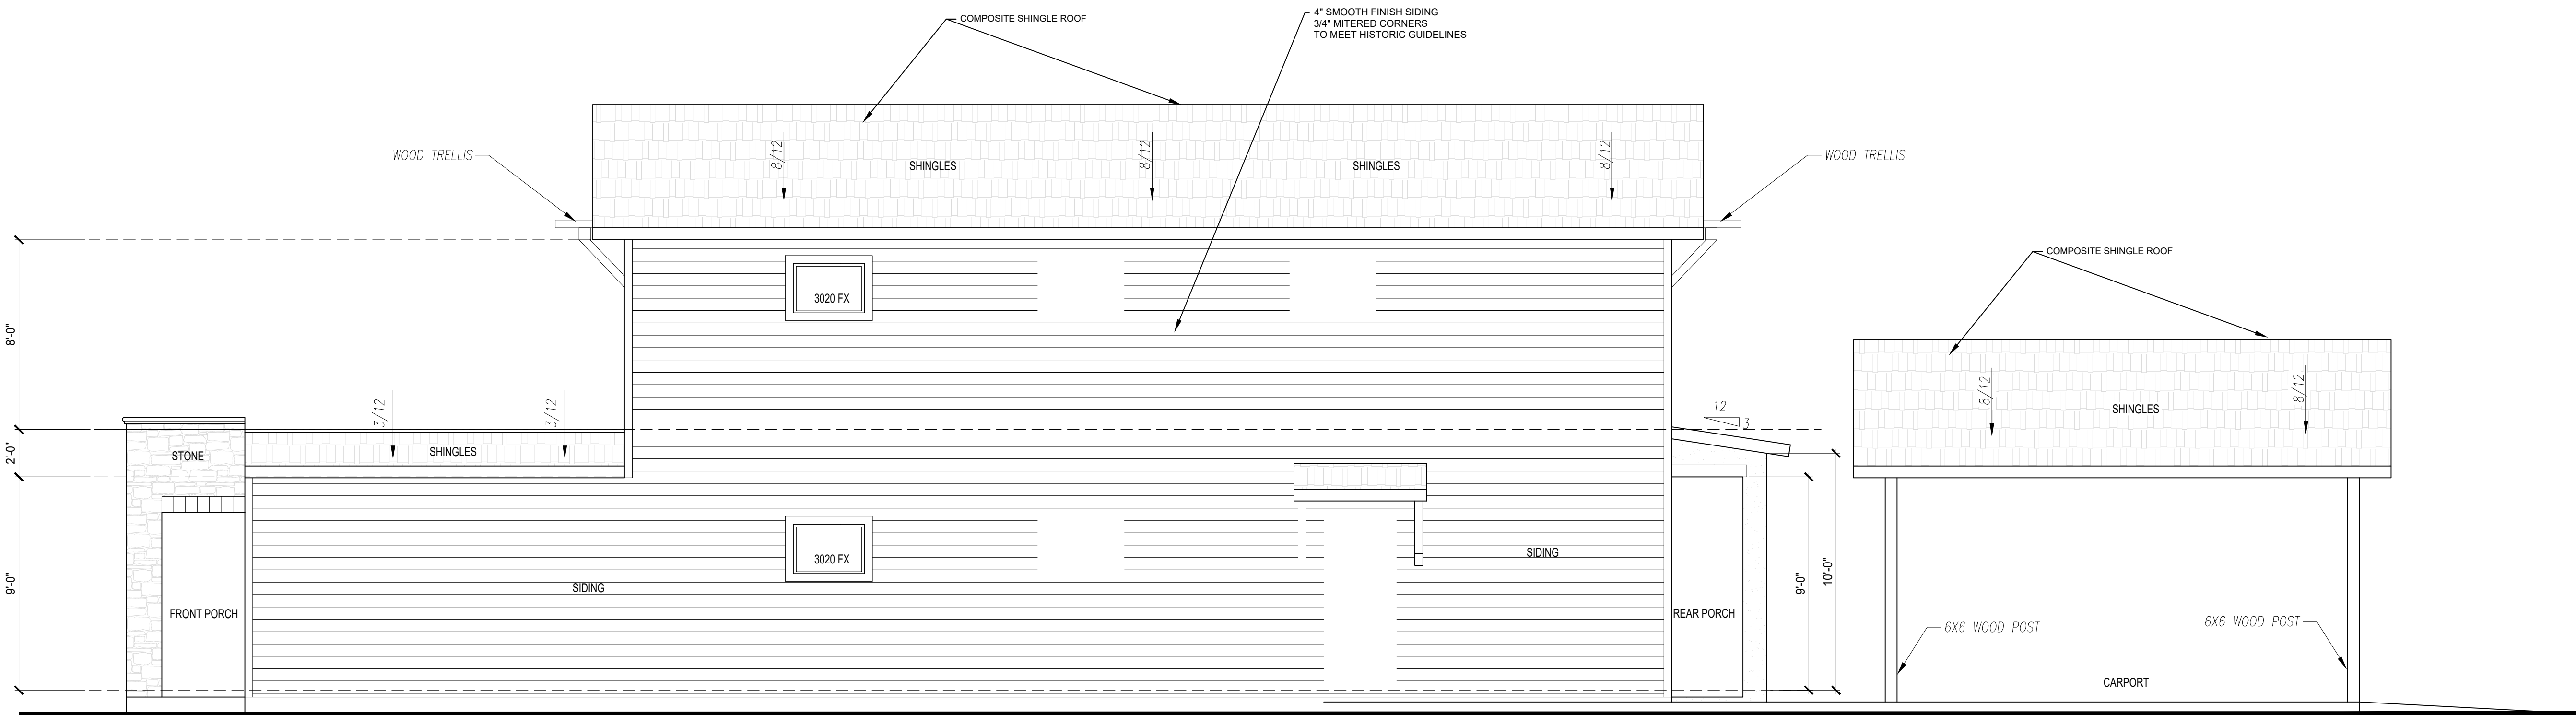

RIGHT ELEVATION

scale : 1/4" = 1'-0"

LIS ARCHITECTURAL DESIGN SERVICES
(210) 365-9055
LISARCHITECTURALDESIGNSERVICES.COM


DATE
8/29/2025

REVISION HISTORY
Mark Note

The Designer, Brendella Perez or Lis Architectural Design Services, assume no liability for any structure built from these plans. Before construction, the purchaser, builder or contractor must verify all dimensions, verify compliance with all building codes and incorporate site conditions. Only a qualified designer, architect or structural engineer should be permitted to alter these plans with consent of owner.

sheet

A.6

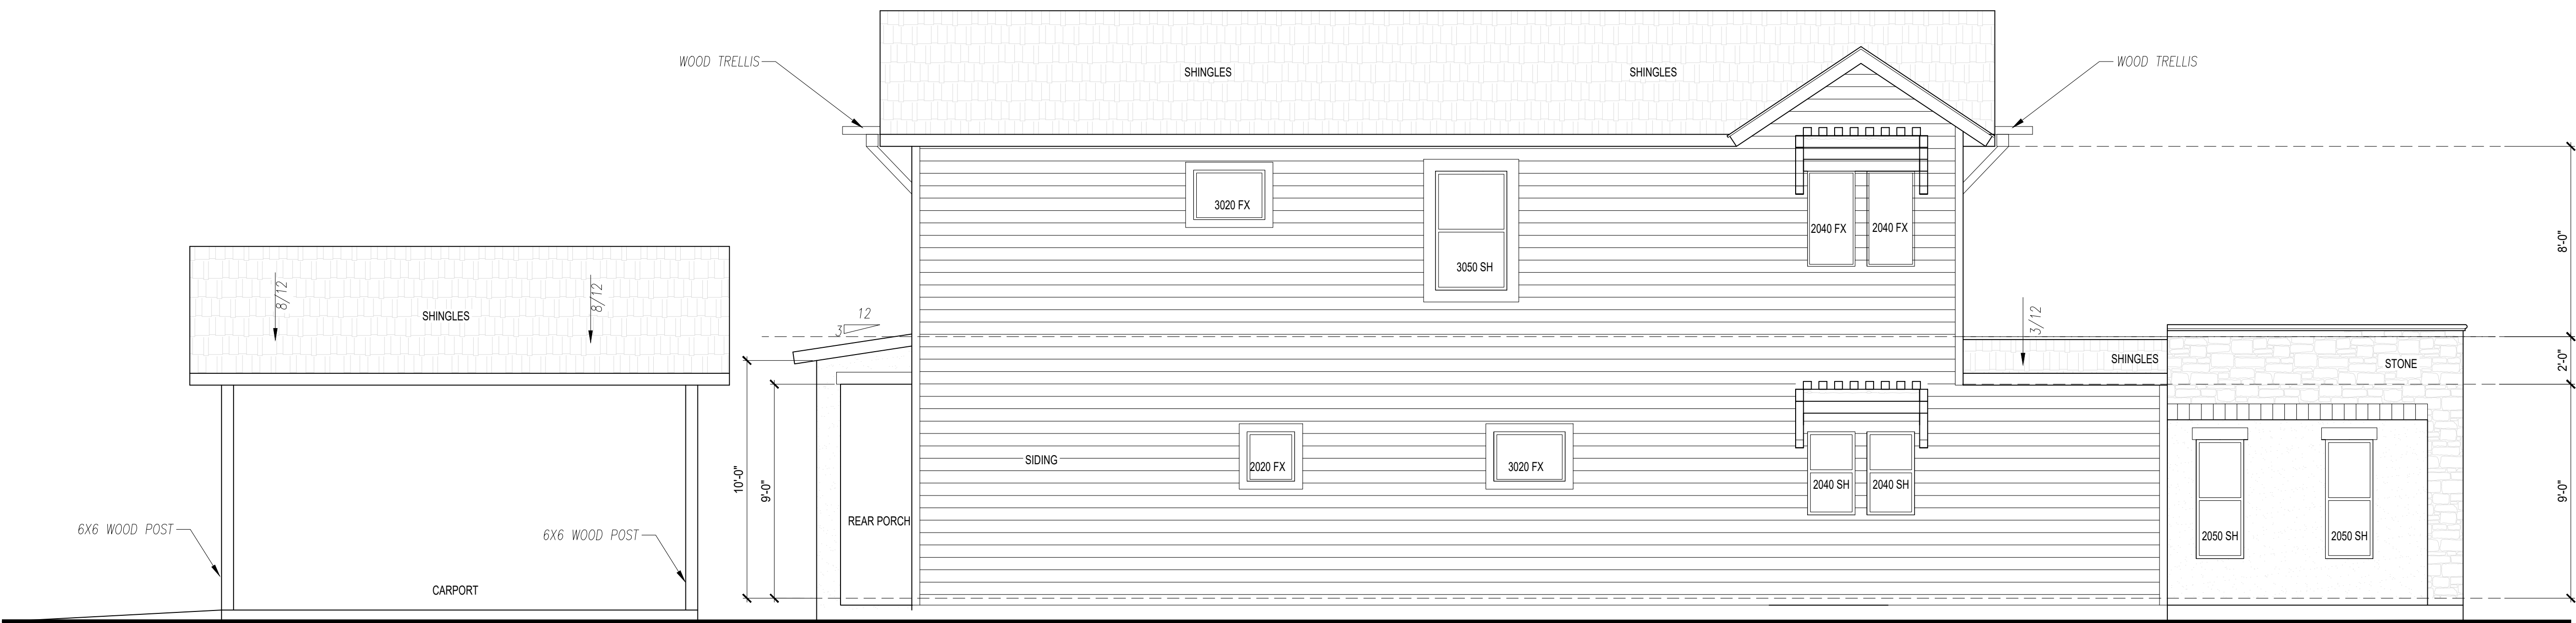

LEFT ELEVATION

scale : 1/4" = 1'-0"

2509 RESIDENCES

2509 MISSION RD SAN ANTONIO TX

LIS ARCHITECTURAL DESIGN SERVICES
(210) 365-9055
LISARCHITECTURALDESIGNSERVICES.COM

DATE
8/29/2025

REVISION HISTORY	
Mark	Note

The Designer, Brendella Perez or Lis Architectural Design Services, assume no liability for any structure built from these plans. Before construction, the purchaser, builder or contractor must verify all dimensions, verify compliance with all building codes and incorporate site conditions. Only a qualified designer, architect or structural engineer should be permitted to alter these plans with consent of owner.

sheet

A.7

