


1 FIRST FLOOR PLAN SCALE: N/S

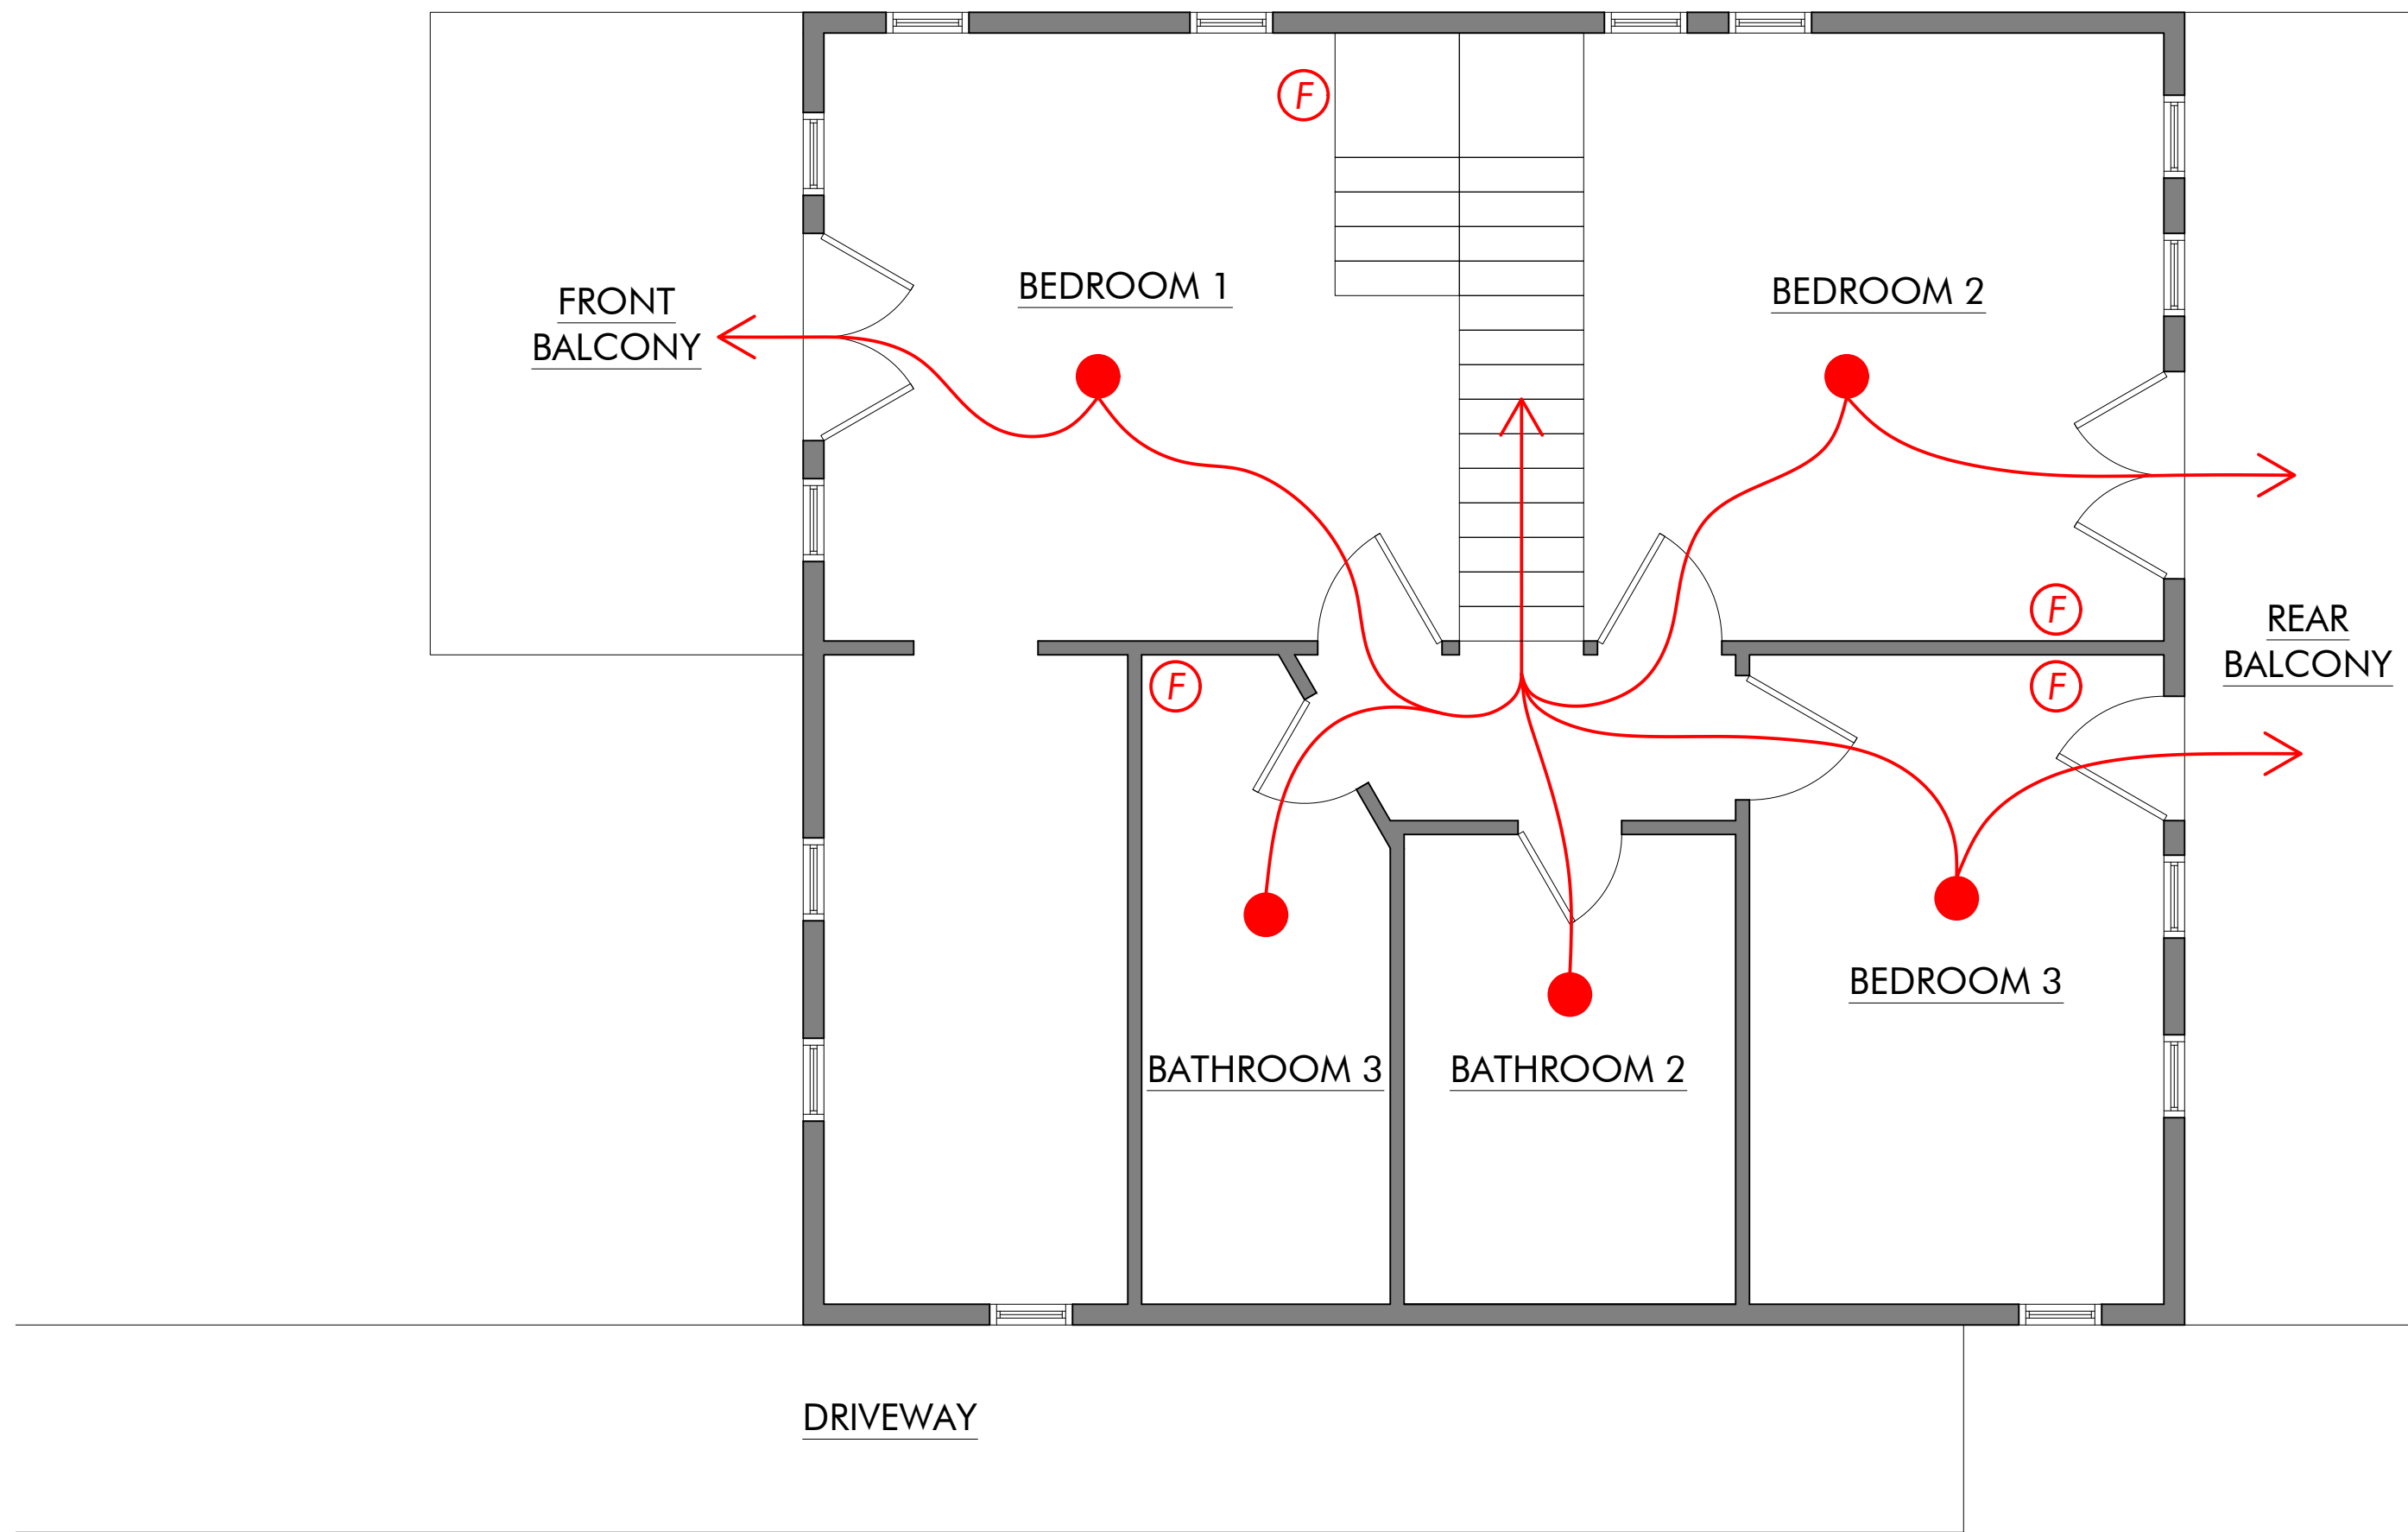

2 SECOND FLOOR PLAN SCALE: N/S

NOTES:
- MAXIMUM 8 GUESTS.

LEGEND

- F FIRE EXTINGUISHER
- WINDOWS
- DOORS

| | | | | |
|--------------------|--------------|-----------|----------|--|
| C | | | | |
| B | | | | |
| A | | | | |
| REV | DESCRIPTION | BY | DATE | |
| STATUS: | | | | |
| CLIENT: | | | | |
| ADDRESS: | | | | |
| TITLE: | | | | |
| FLOOR PLANS | | | | |
| SCALE: | DATE: | DRAWN: | CHECKED: | |
| N/S | 07/28/23 | EACP | | |
| PROJECT NO.: | DRAWING NO.: | REVISION: | | |
| 01 | A01 | | | |