


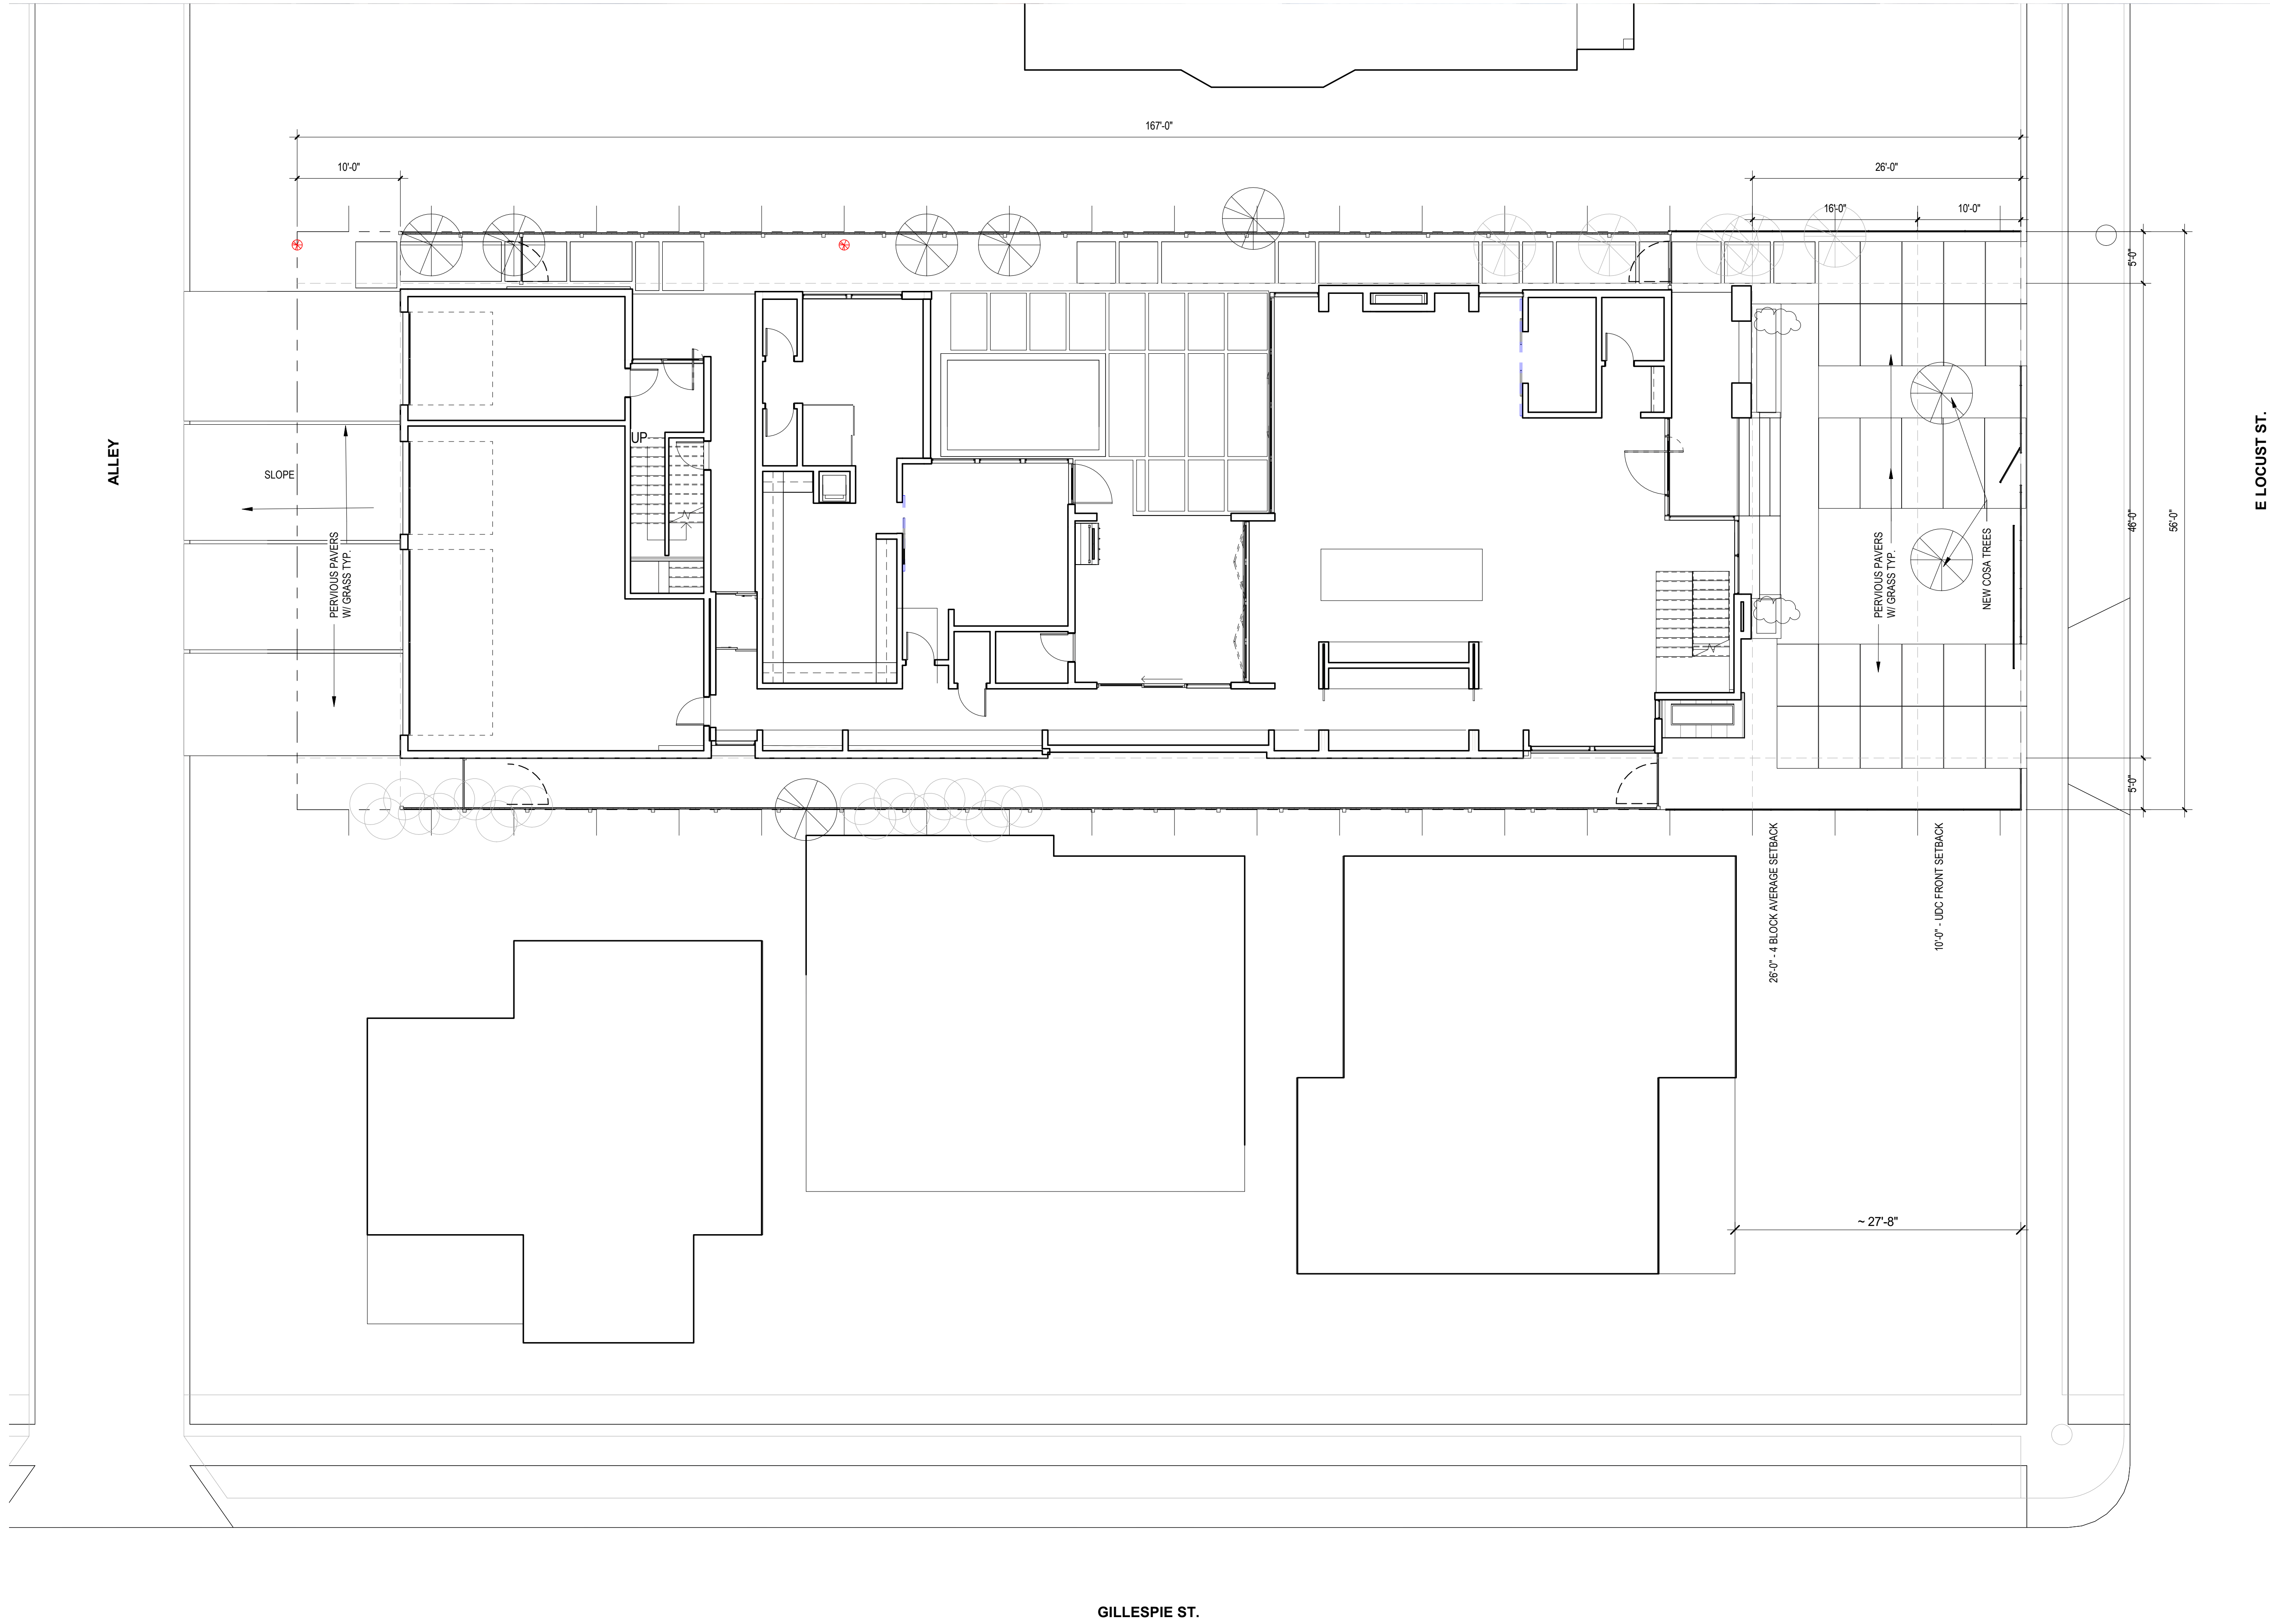

GILLESPIE ST.

PATEL RESIDENCE

418 E LOCUST ST SAN ANTONIO, TX 78212

1. SITE PLAN
SCALE 1/8" = 1'-0"