



1 SITE PLAN: PROPOSED CABANA
 SCALE: 1/16" = 1'-0"

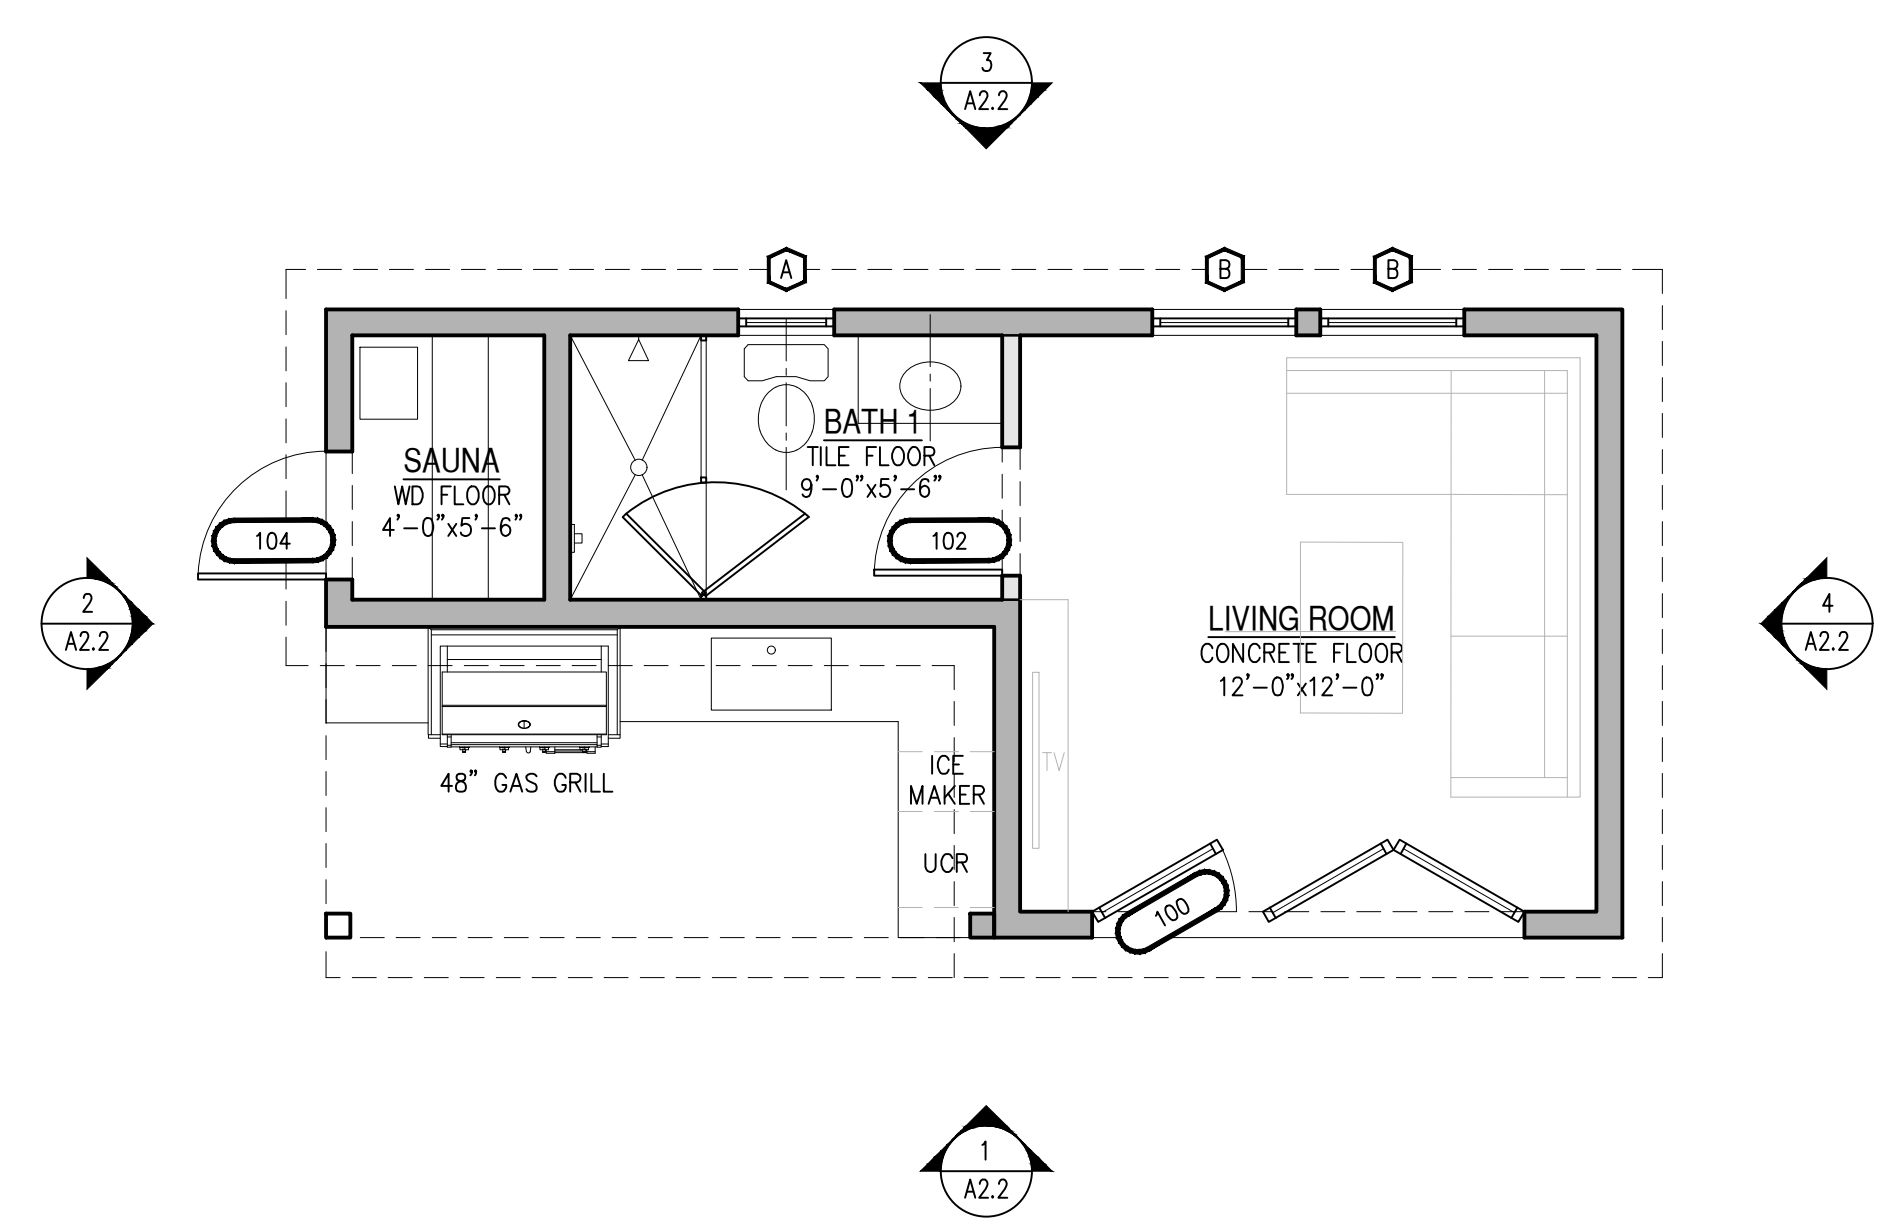

2 FLOOR PLAN: CABANA
 SCALE: 1/4" = 1'-0"

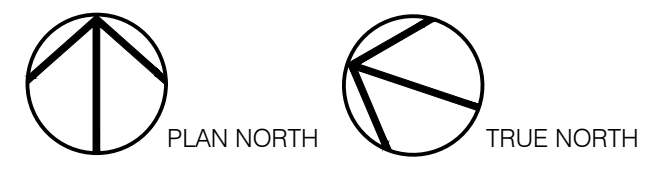

DATE	ISSUED FOR
DESIGN COOP <small>Tel: 210.683.3259 Email: info@designcoop.com 1817 S Preesa San Antonio, TX 78210</small>	
503 E GUENTHER ST <small>SAN ANTONIO, TEXAS</small>	
<small>DRAWN: kk CHECKED: dc APPROVED: DATE: APRIL 10, 2025 SHEET NO. PROPOSED SITE PLAN PROPOSED FLOOR PLAN</small>	
<h1>A0.1</h1>	



1 EXTERIOR ELEVATION: LOOKING NORTH
SCALE: 1/4" = 1'-0"

DATE	ISSUED FOR

DESIGN COOP

Tel: 210.883.3299
Email: info@designcoop.com
1817 S Preesa
San Antonio, TX 78210

503 E GUENTHER ST
SAN ANTONIO, TEXAS

DRAWN: kk
CHECKED: dc
APPROVED:
DATE: APRIL 10, 2025
SHEET NO.
EXTERIOR ELEVATION

A2.0



1 EXTERIOR ELEVATION: LOOKING WEST
SCALE: 1/4" = 1'-0"

DATE	ISSUED FOR

DESIGN COOP

Tel: 210.683.5259
Email: info@designcoop.com
1817 S Preesa
San Antonio, TX 78210


503 E GUENTHER ST
SAN ANTONIO, TEXAS

DRAWN: kk
CHECKED: dc
APPROVED:
DATE: APRIL 10, 2025
SHEET NO.
EXTERIOR ELEVATION


A2.1




1 EXTERIOR ELEVATION: FRONT ELEVATION
SCALE: 1/4" = 1'-0"

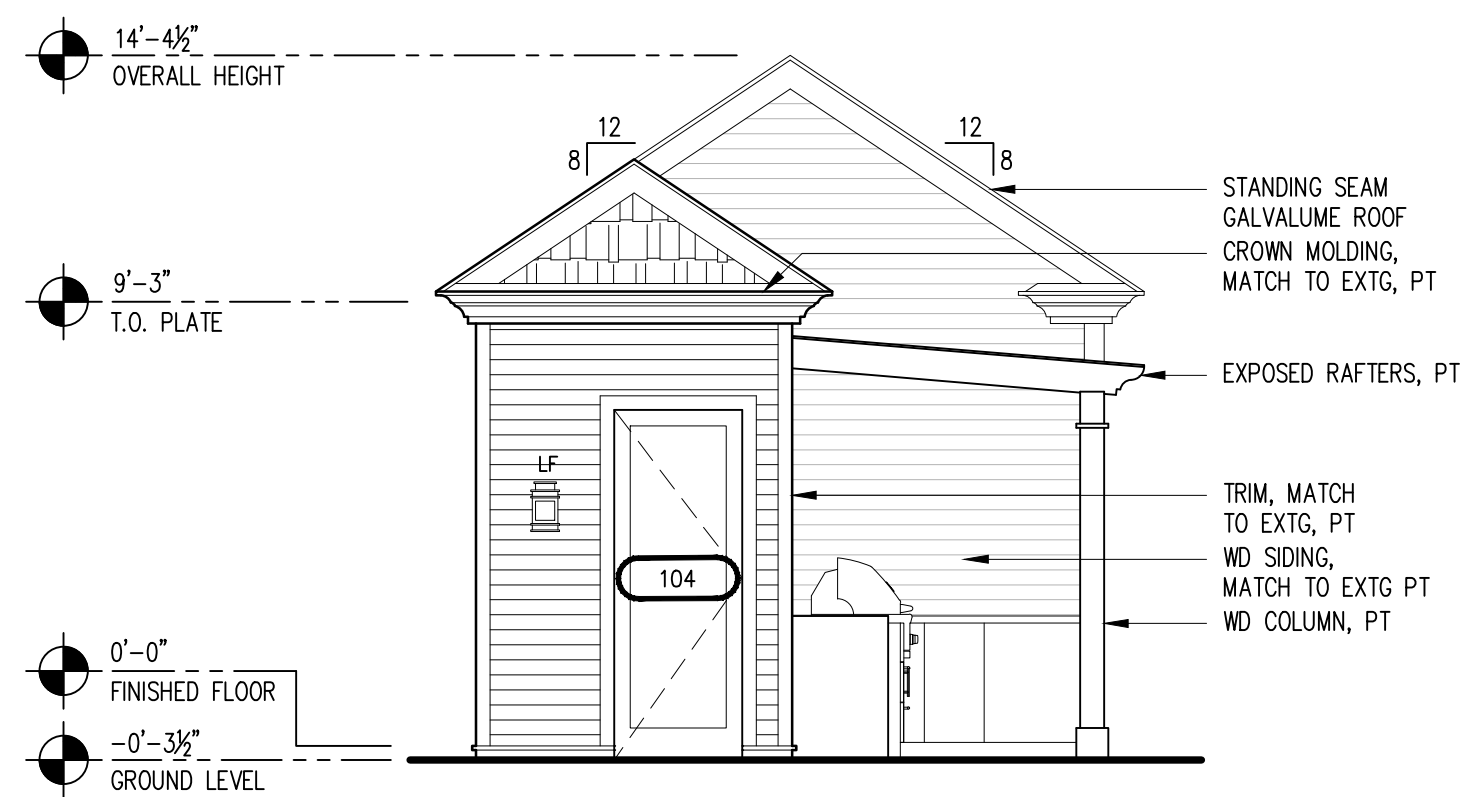

2 EXTERIOR ELEVATION: SIDE ELEVATION
SCALE: 1/4" = 1'-0"

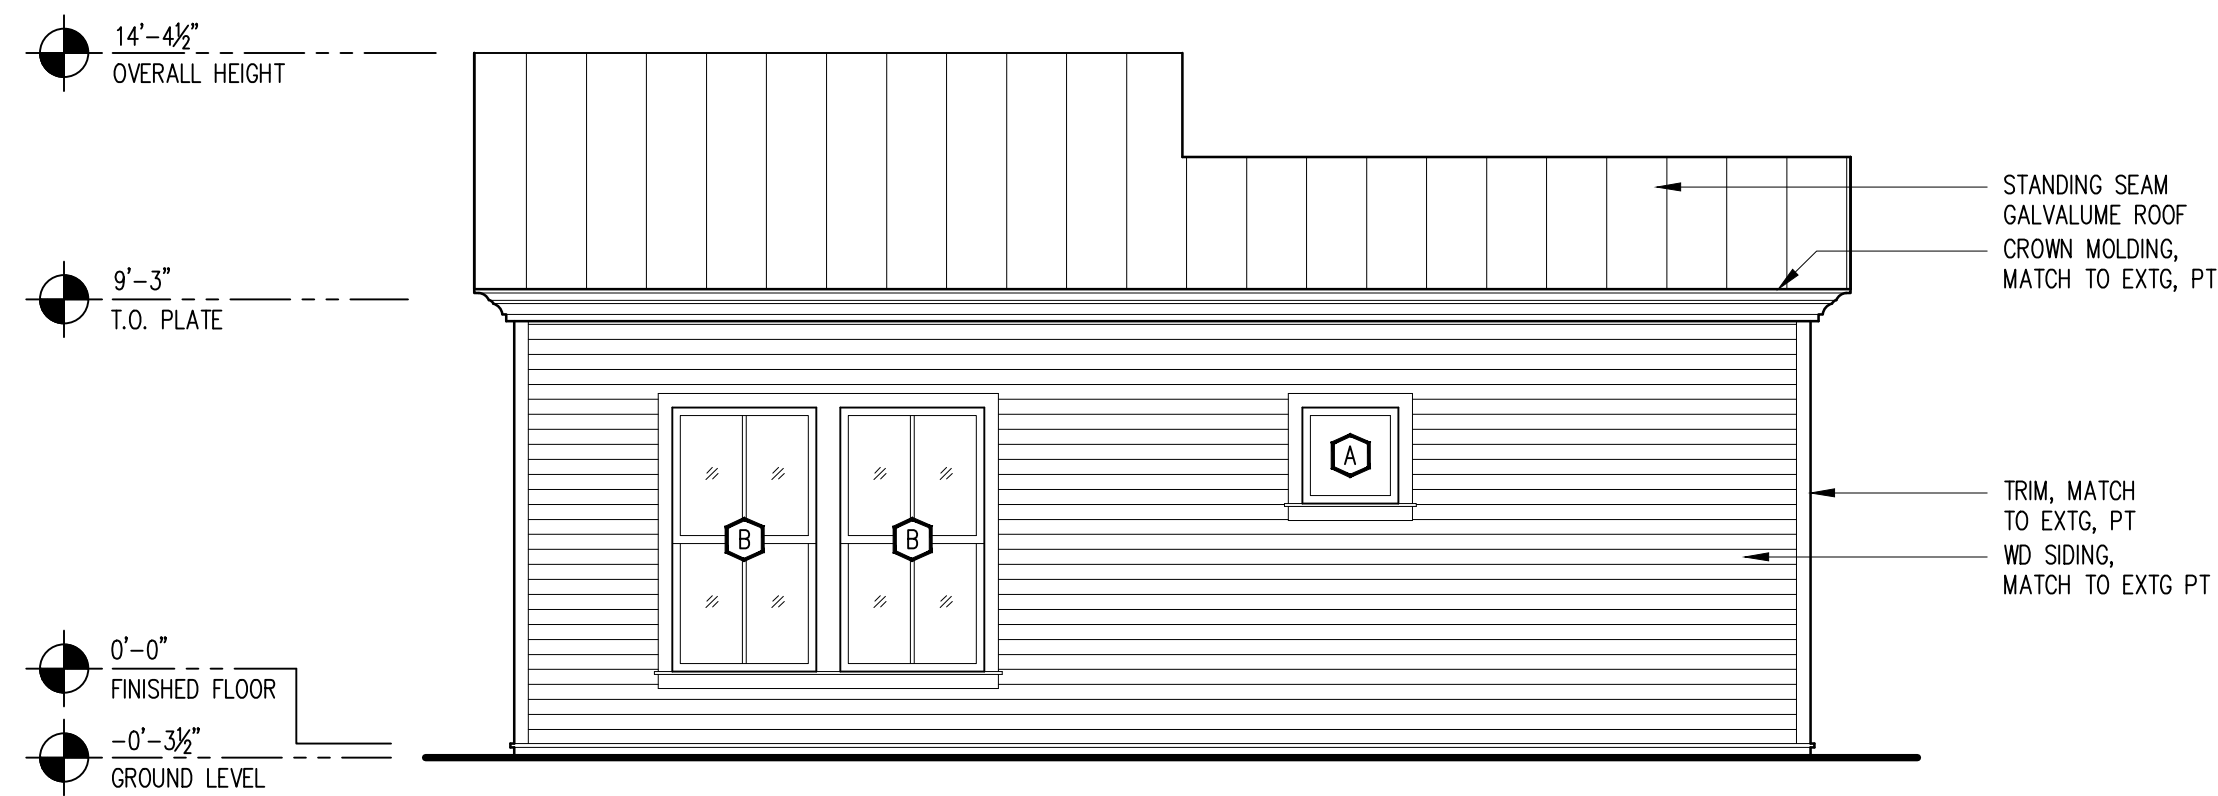

3 EXTERIOR ELEVATION: REAR ELEVATION
SCALE: 1/4" = 1'-0"

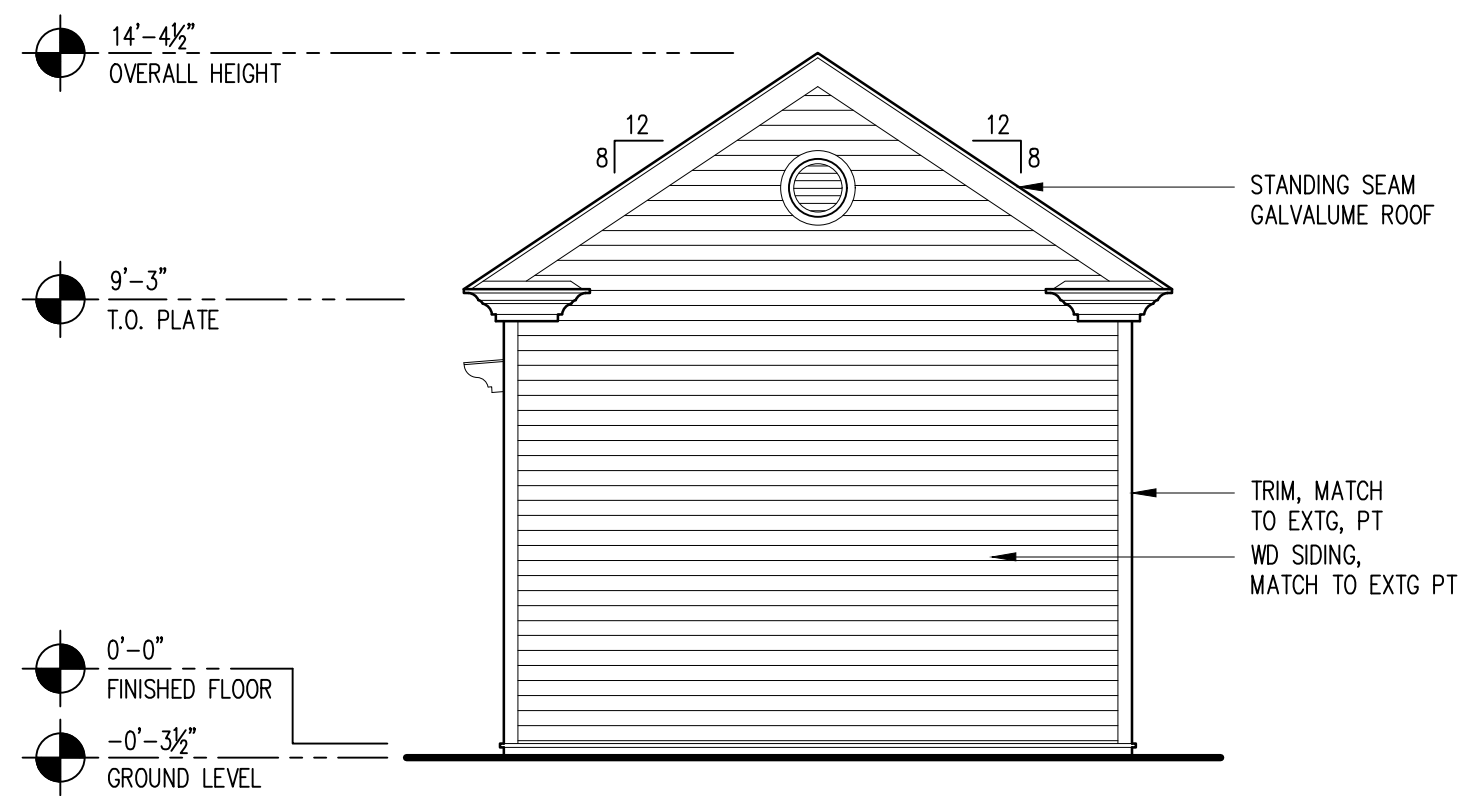

4 EXTERIOR ELEVATION: SIDE ELEVATION
SCALE: 1/4" = 1'-0"

DATE	ISSUED FOR

DESIGN COOP

Tel: 210.883.5269
Email: info@designcoop.com
1817 S Preesa
San Antonio, TX 78210

503 E GUENTHER ST
SAN ANTONIO, TEXAS

DRAWN: kk
CHECKED: dc
APPROVED:
DATE: APRIL 10, 2025
SHEET NO.
EXTERIOR ELEVATION

A2.2