


This document has been produced from material that was stored and/or transmitted electronically and may have been inadvertently altered. Rely only on first history materials bearing the consultant's original signature and seal.

DATE: 11/16/2022 11:10 AM
FILE C:\Users\user\OneDrive\Documents\ERJ DEVELOPMENTS\918Dawson.rvt
USER: DJR

918 DAWSON STREET

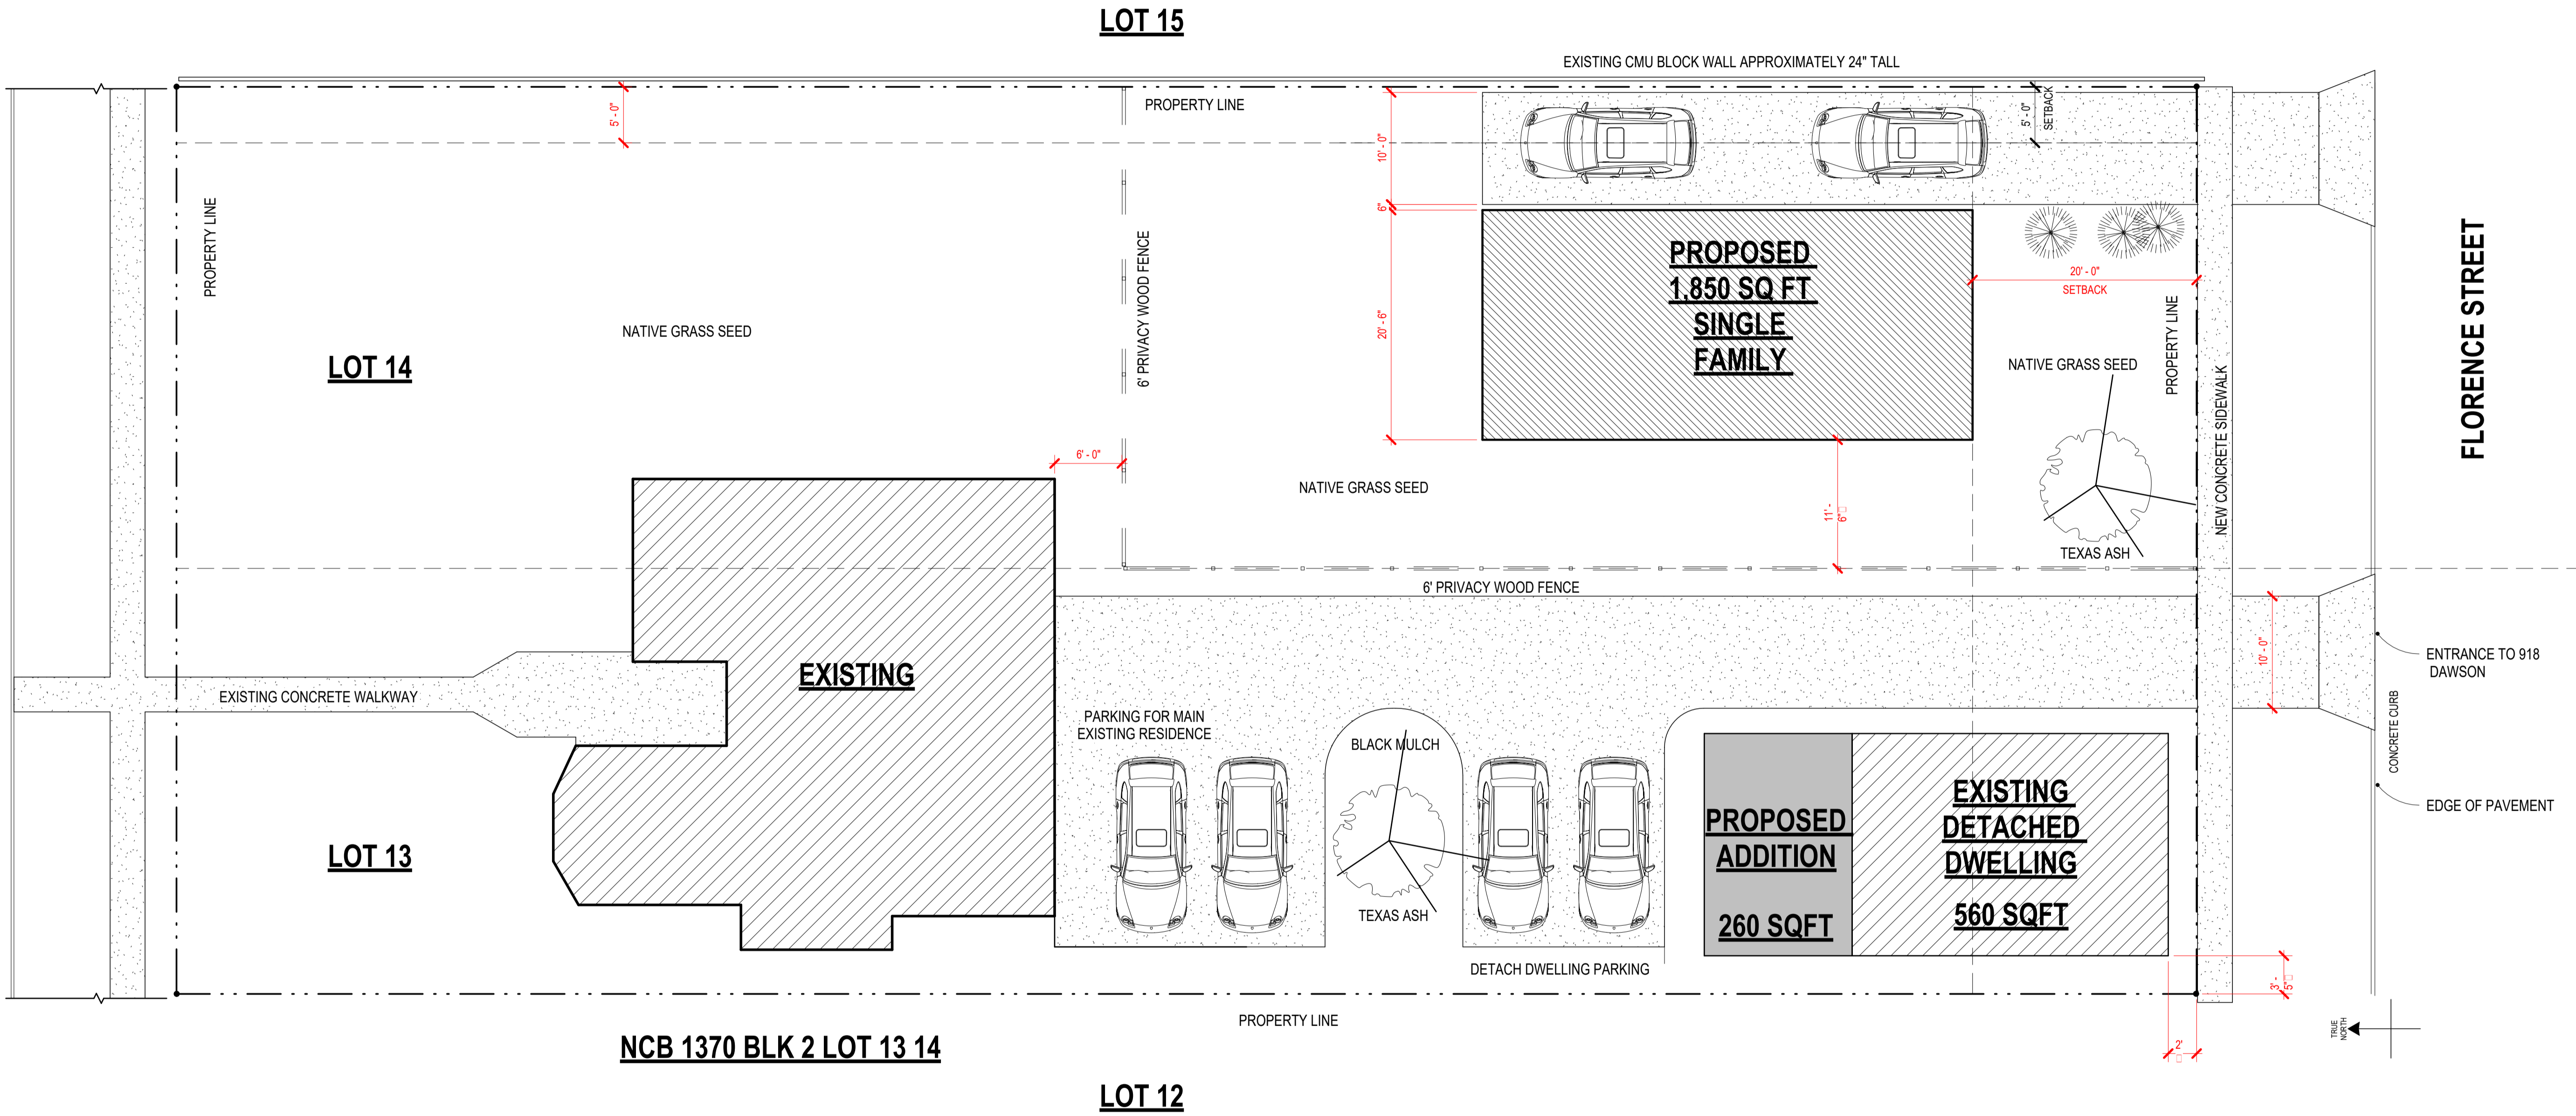

1 SITE PLAN

SCALE: 1/8" = 1'-0"



CONSULTANT LOGO

918 DAWSON SITE PLAN
ERJ DEVELOPMENTS
SAN ANTONIO, TEXAS, 78203
REVIEW SET

SEAL INSERTION

REVISIONS		
No.	Description	Date

"A/E" PROJ. NO. - **22-011**
DATE : 11/16/2022
DRAWN BY : JR
CHECKED BY :
BLDG. NO. :

SITE PLAN

SHEET
A0.02

OWNERS PROJECT NUMBER:



© These documents can not be copied or reproduced without written consent.