


SITE PLAN

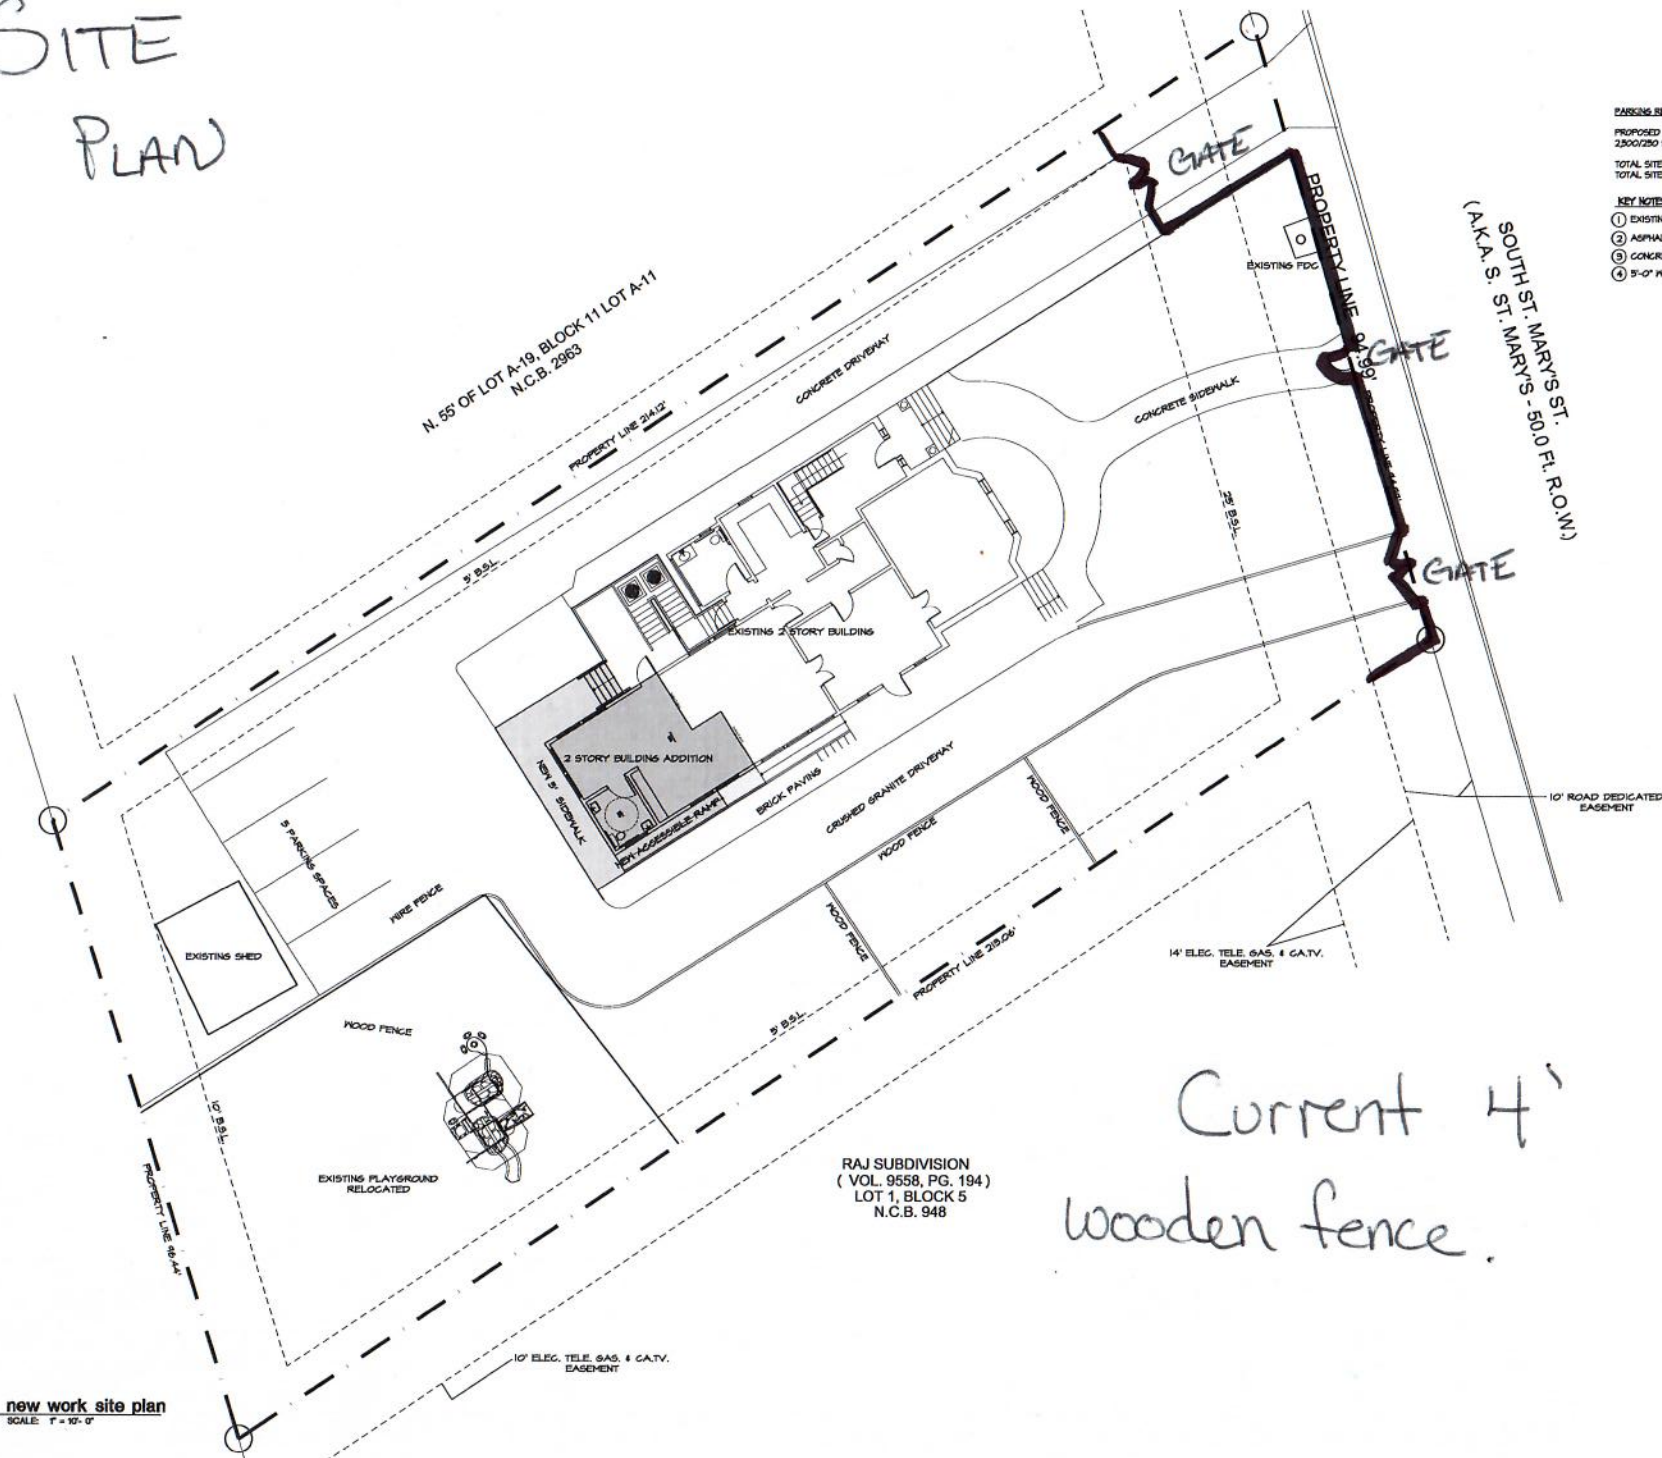

PARKING REQUIREMENT CALCULATION:

PROPOSED BUILDING *	2500 SF.
2500/250 SF PARKING SPACES MIN. *	10 SPACES MIN.
TOTAL SITE PARKING REQUIRED *	10 SPACES
TOTAL SITE PARKING PROVIDED *	10 SPACES

KEY NOTES:

- EXISTING CONCRETE SIDEWALK TO REMAIN.
- ASPHALT PAVED PARKING LOT.
- CONCRETE ENTRY APRON.
- 5'-0" WIDE CONCRETE SIDEWALK - 3000 PSI CONC.

A
architect

planner
project manager

1016 State Highway
Boerne, Texas
www.aparchitects.com
210.986.0000

Alvin G. Peters, Architect

AP Architects, All
Reserved. This drawing
reproductions are the
AP Architects and no
reproduced, publisher
any way without the
permission of AP Architects.

not for construction

#1519
Alvin G. P.

04.05.20

Mustard
Academy /

1115 S. Saint Mary's
San Antonio, TX

design

REVISIONS:

PROJECT No:
DATE:
SHEET:

new site

A

Current 4' wooden fence.