
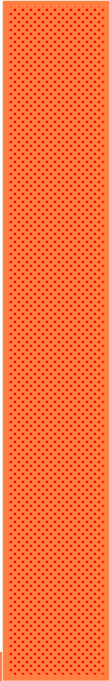


North 

PROPERTY LIMITS

Existing approach to be replaced with new concrete. Dimensions to remain the same.

Existing sidewalk to remain.

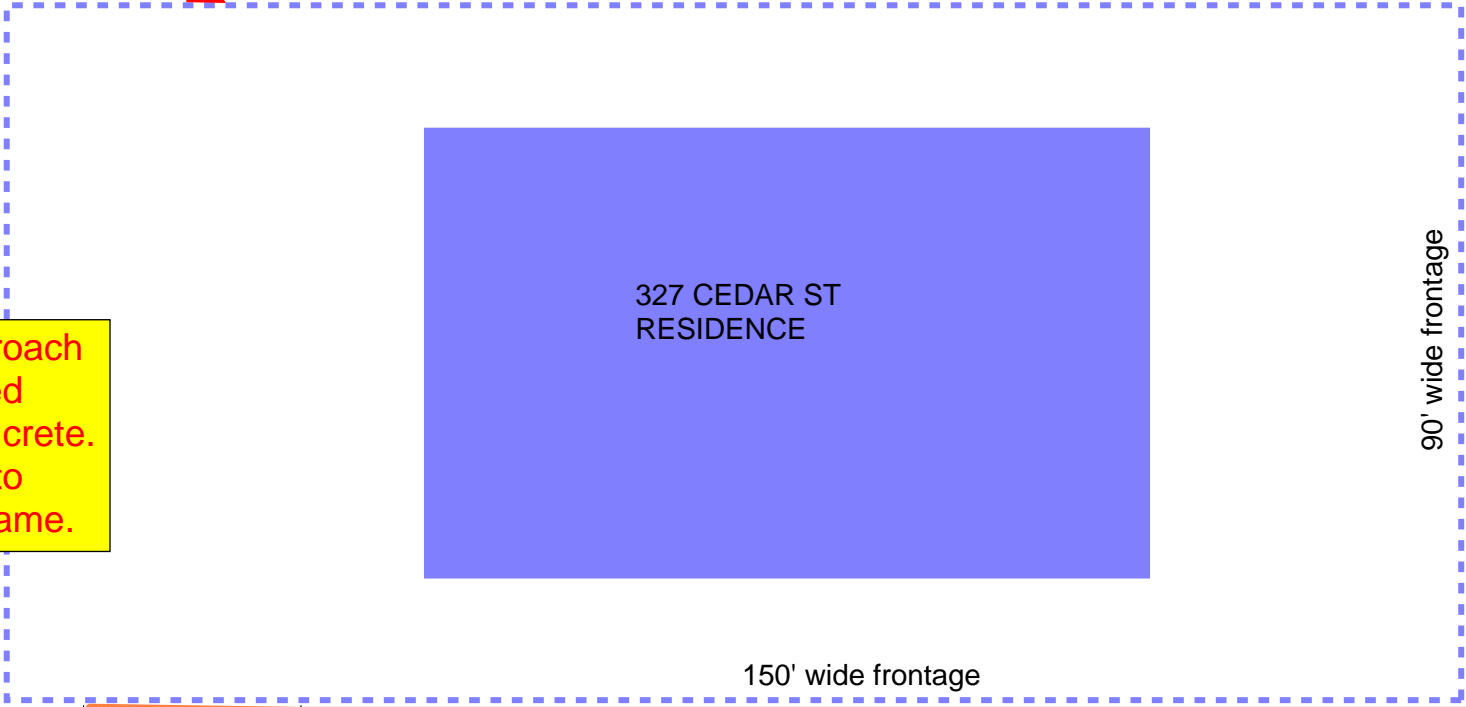

90' wide frontage

150' wide frontage

18'

22'



STIEREN ST



CEDAR ST