


Untitled Map


Write a description for your map.

Legend

- 310 Chestnut St
- Gravelmouth Gallery
- San Antonio Street Art Initiative 501(C)(3)
- SP+ Parking

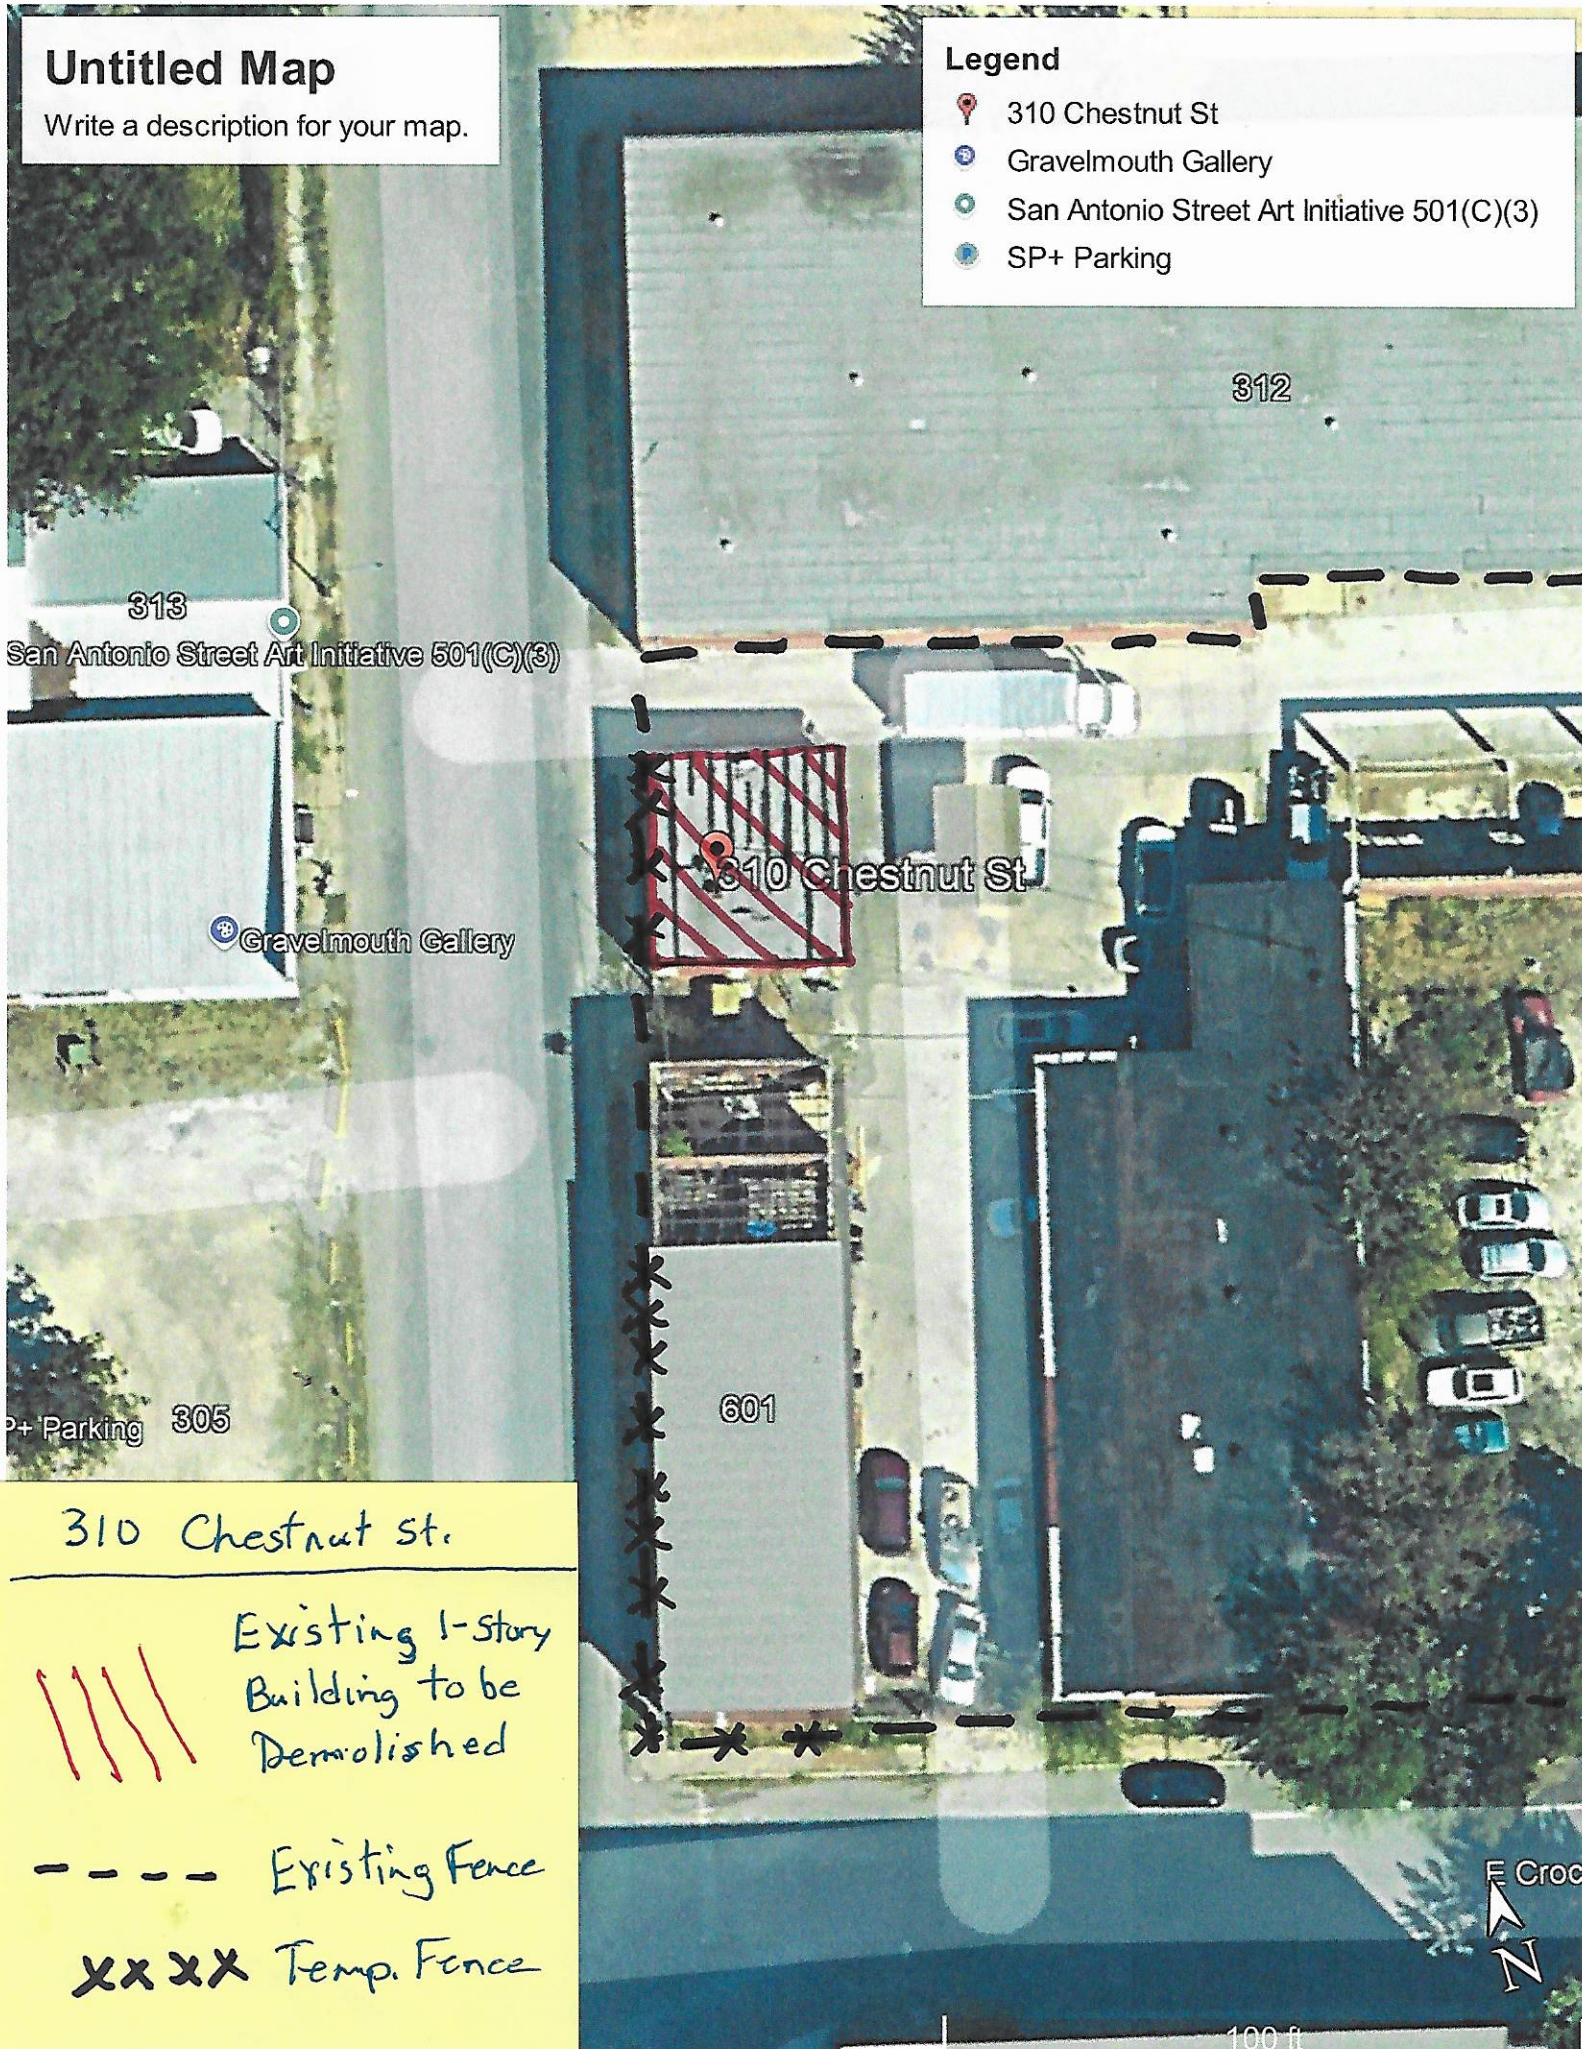

310 Chestnut St.

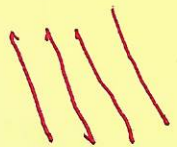

Existing 1-story
Building to be
Demolished

--- Existing Fence

XXXX Temp. Fence



100 ft