



Existing Sidewalk (South side of Riverwalk) looking West



Existing Sidewalk (South side of Riverwalk) looking East



Existing Elevation, Looking South




Existing Sidewalk (South side of Riverwalk) looking East




Existing Elevation, Looking South




Existing Elevation, Looking North

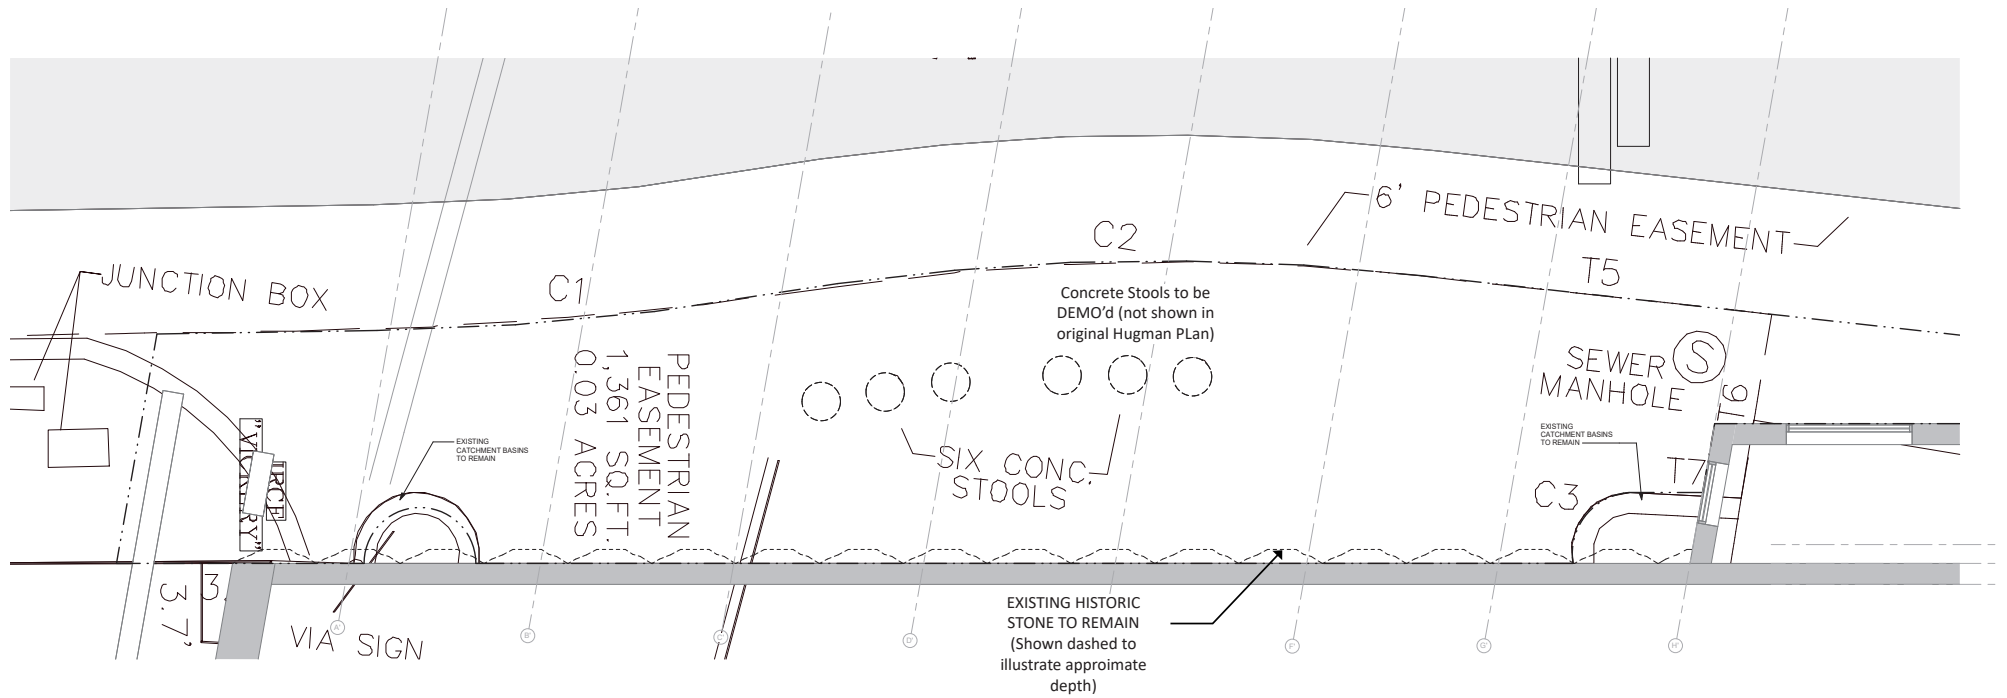


Proposed Demo Plan

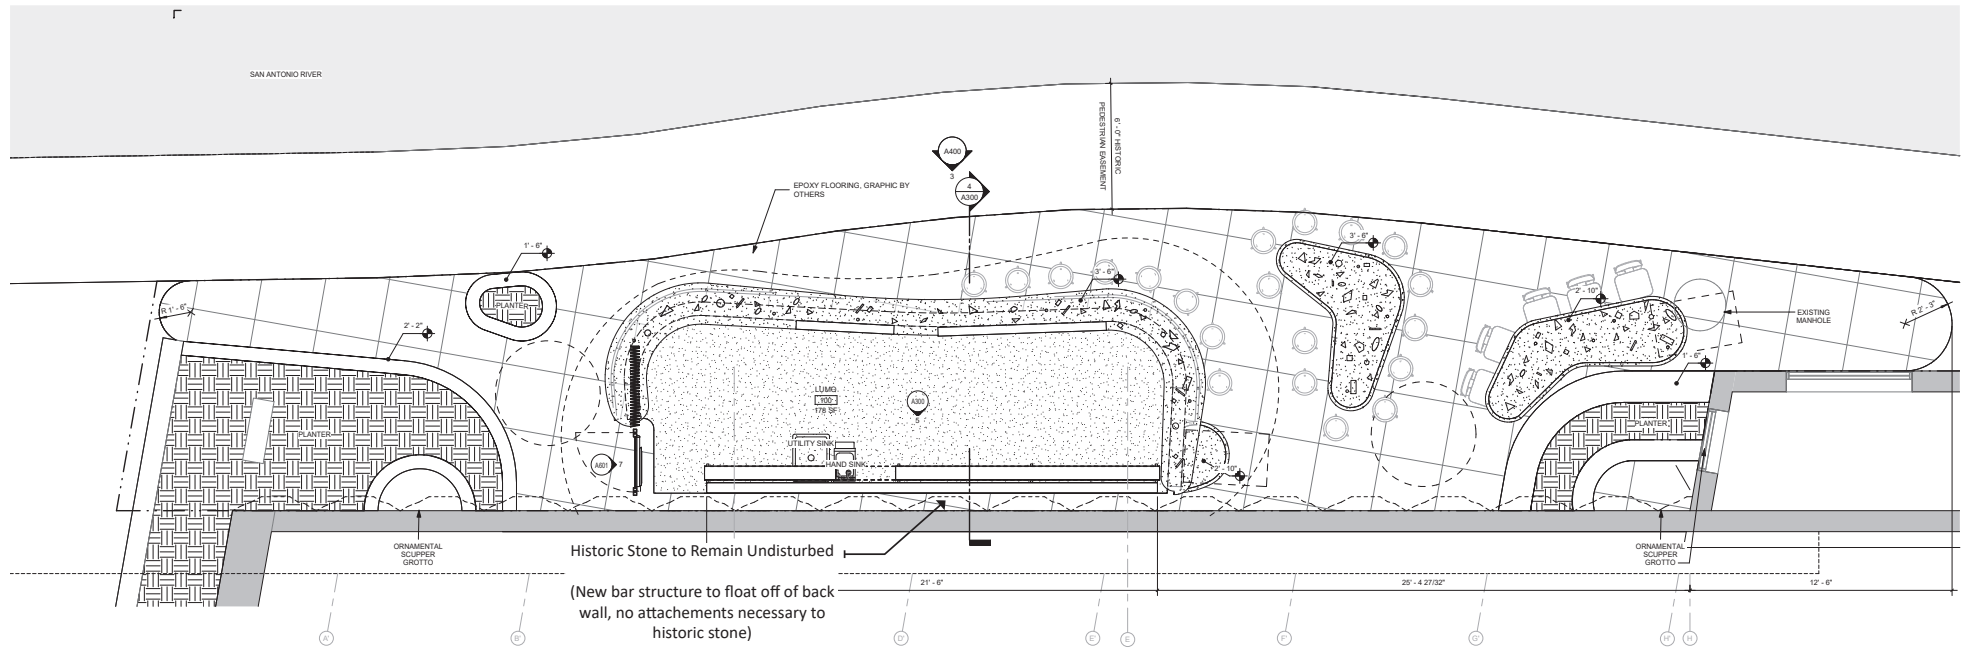

Proposed Lumo Outdoor Bar Plan

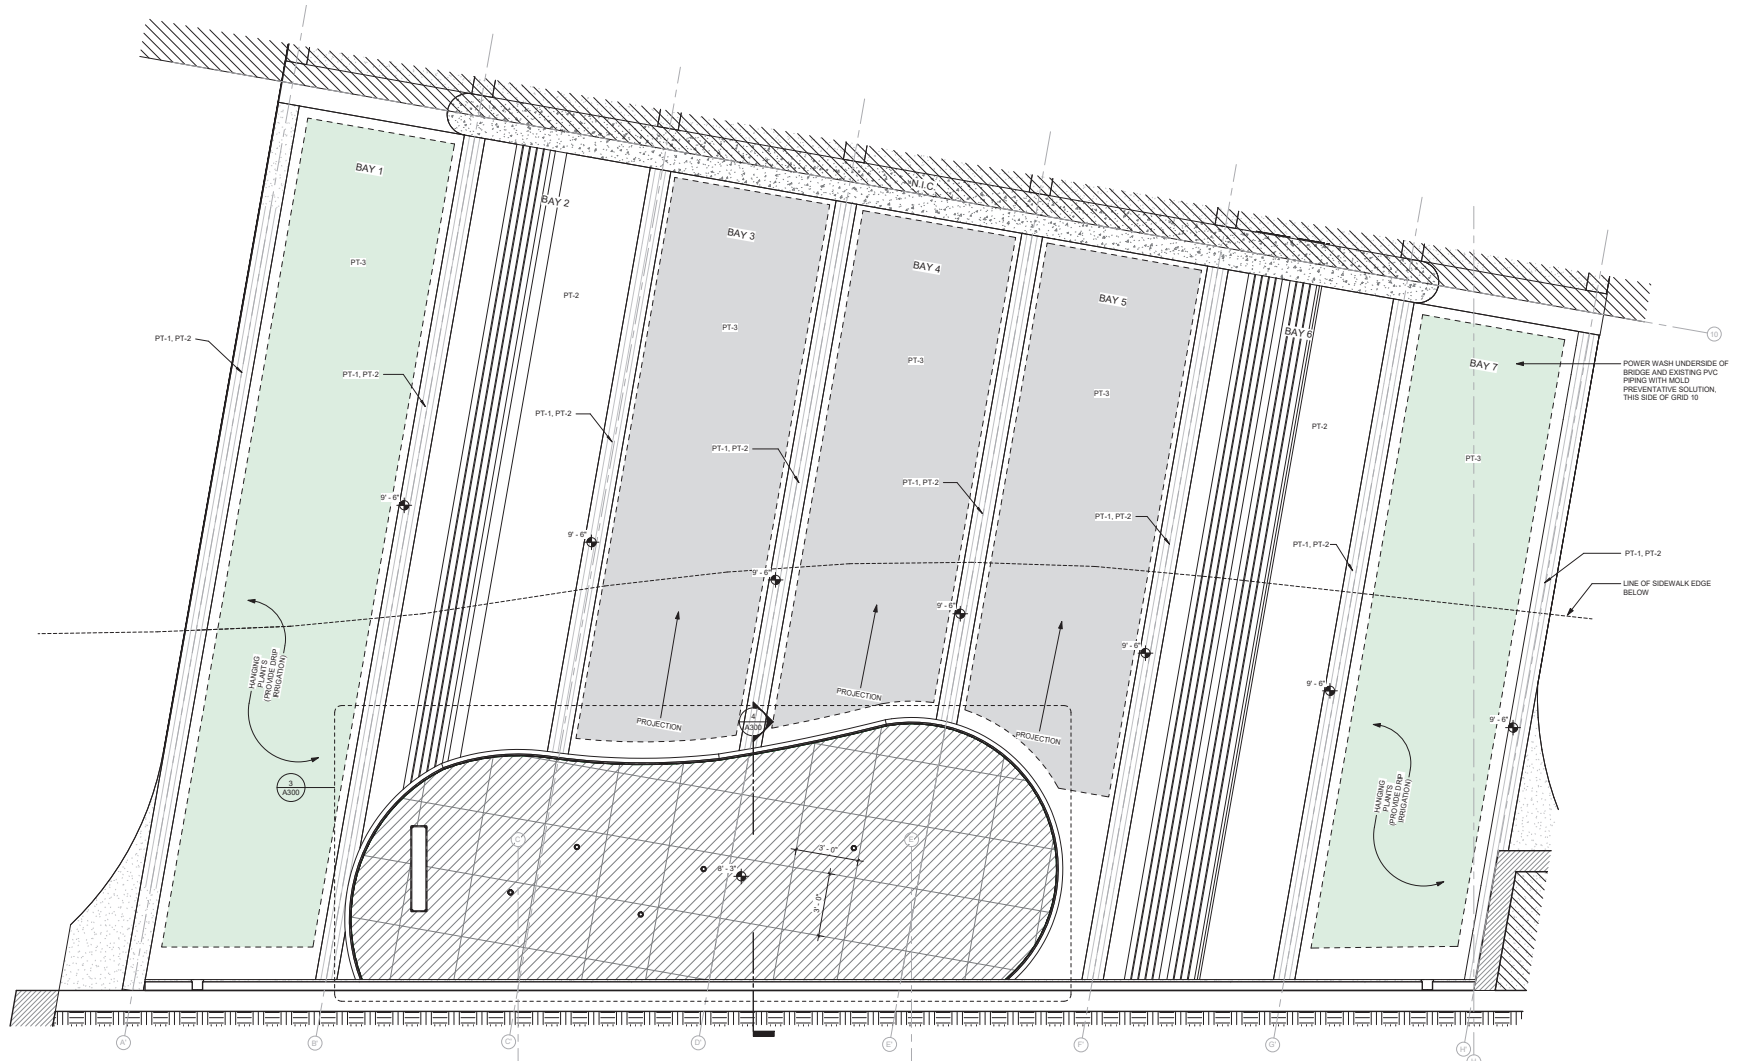


Proposed Lumo Outdoor Bar Reflected Ceiling Plan

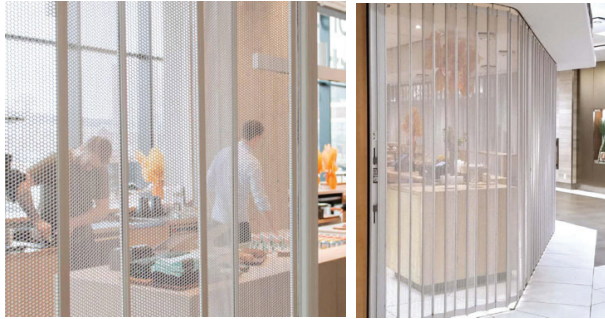

Side Folding Security Door Precedent (M2)



Translucent Glass in Mortar Precedent (M1)

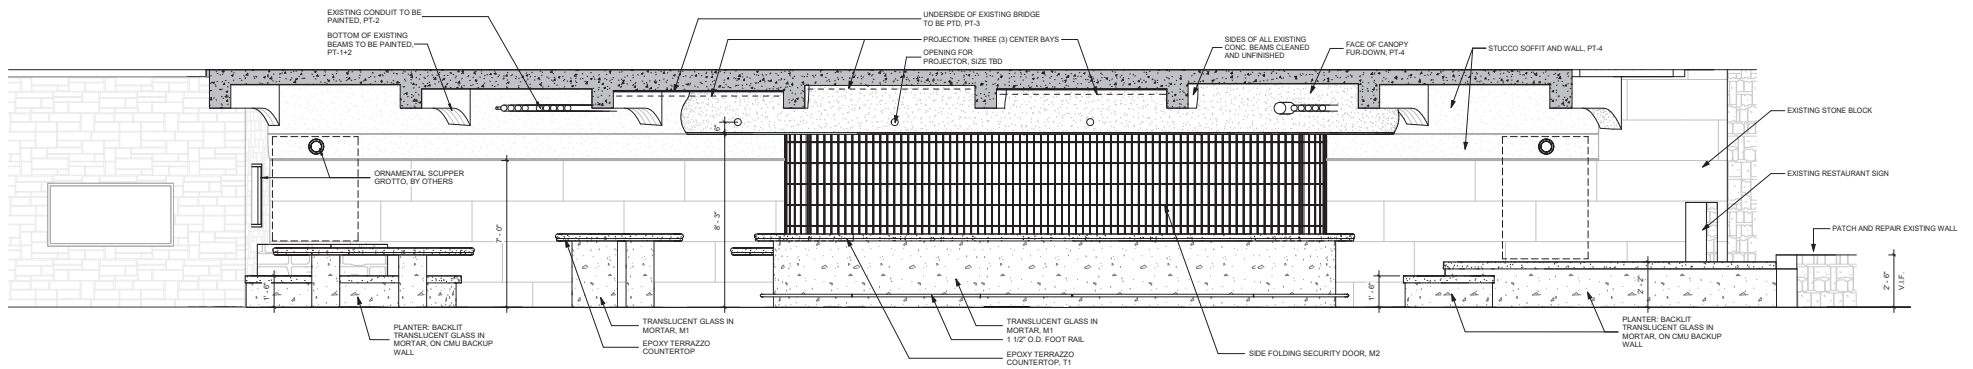

Proposed Lumo Outdoor Bar - South Elevation