


ROOF



SECOND FLOOR


PROPOSED ADDITION - FLOOR PLAN

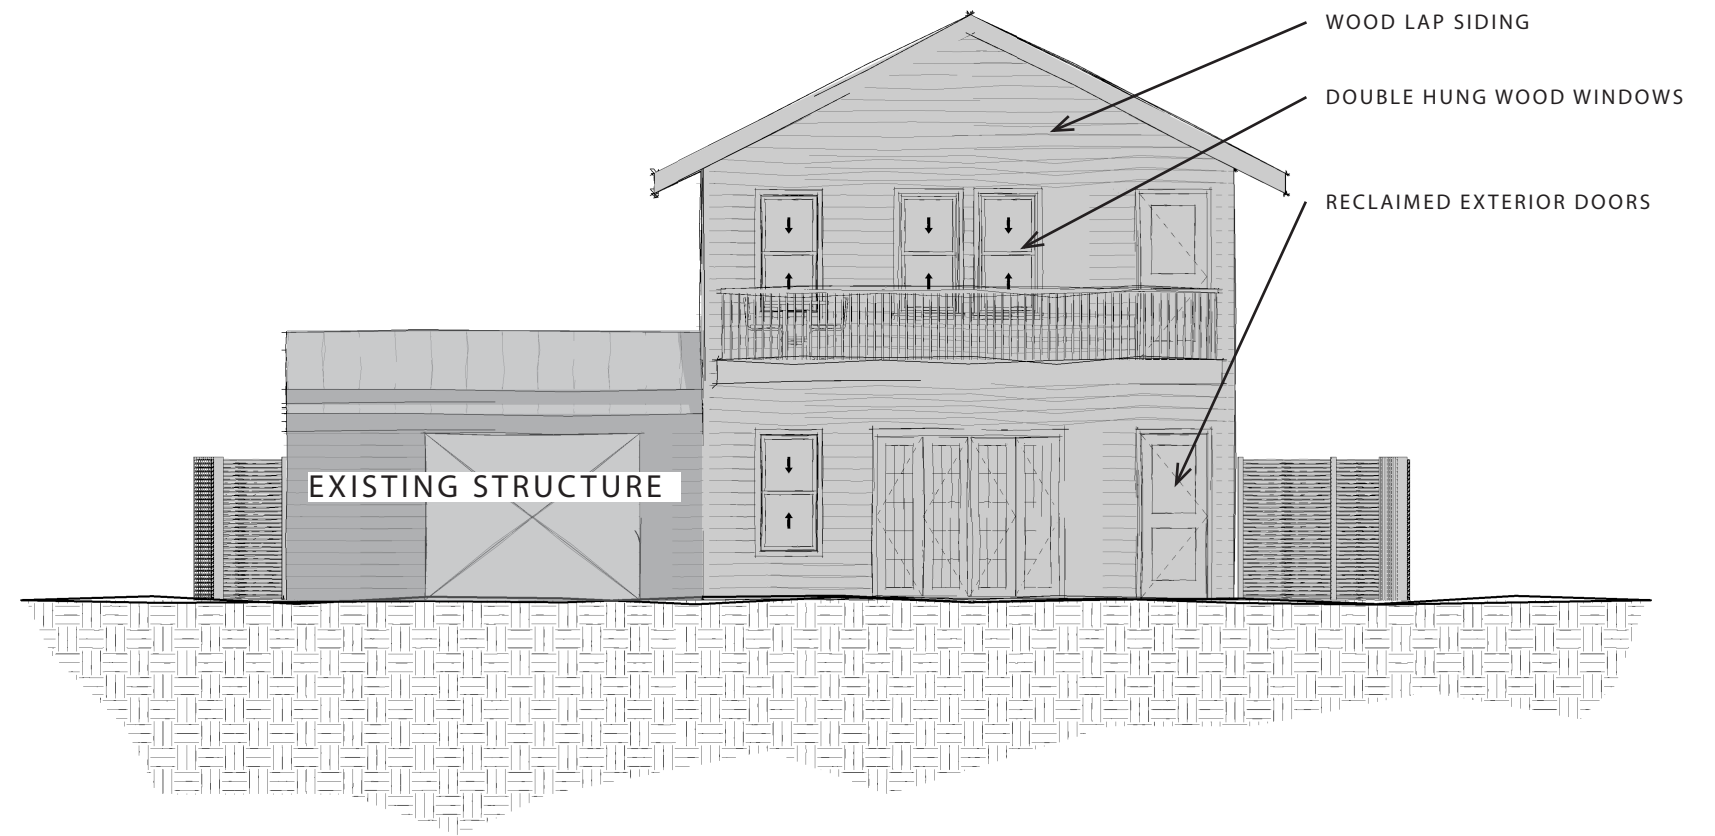

WOOD LAP SIDING  
 DOUBLE HUNG WOOD WINDOWS  
 RECLAIMED EXTERIOR DOORS

EXISTING STRUCTURE

NORTH ELEVATION

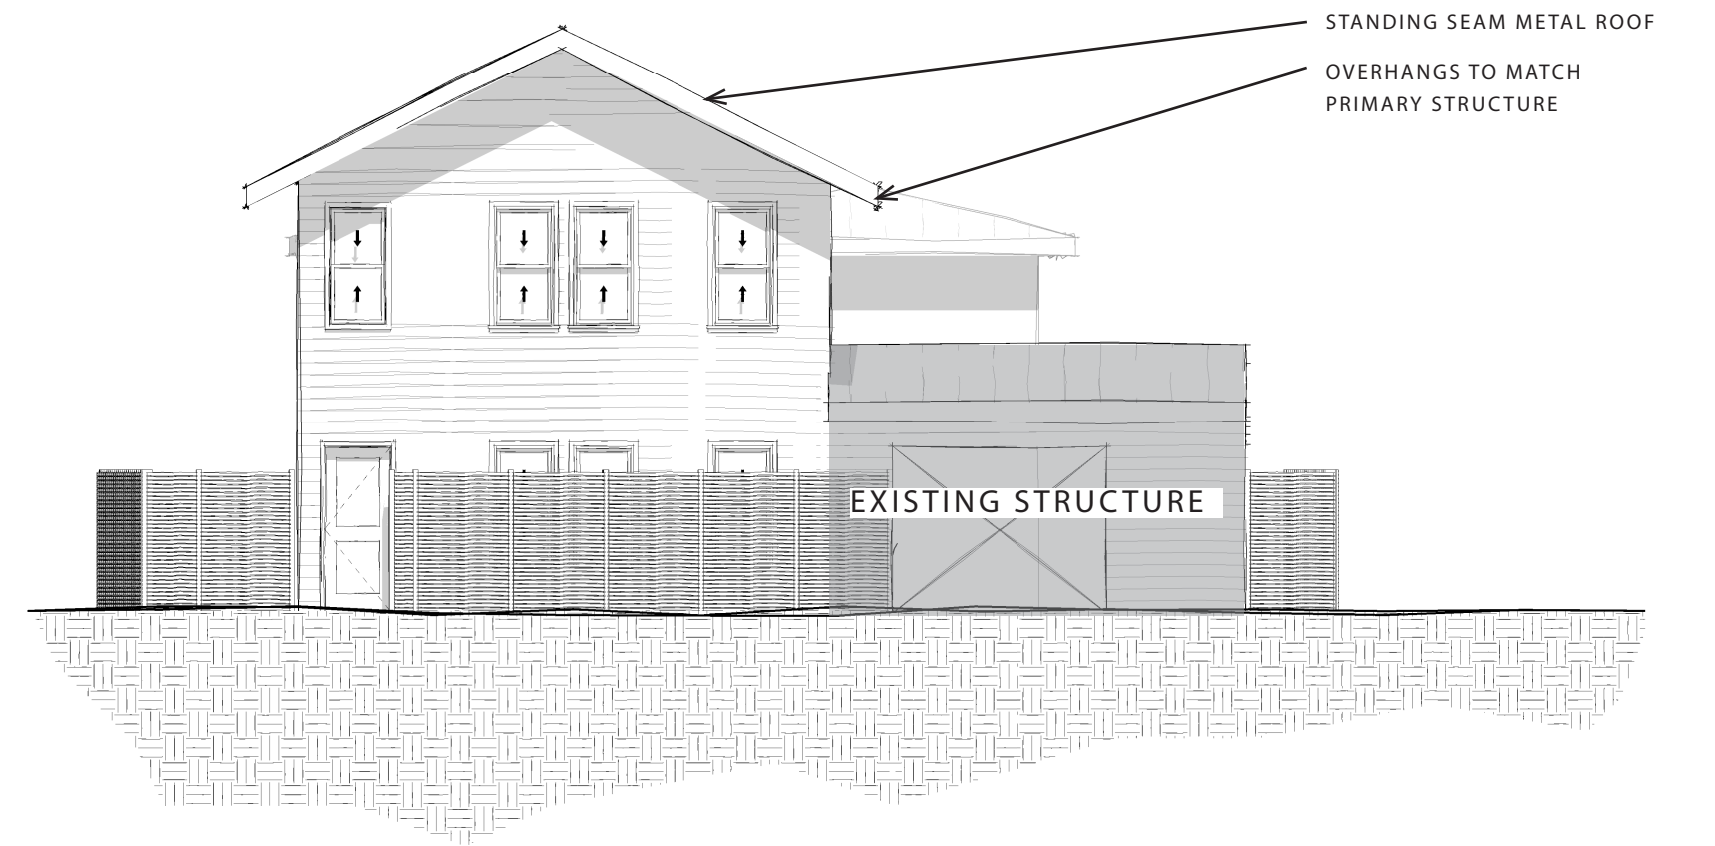


STANDING SEAM METAL ROOF  
 OVERHANGS TO MATCH  
 PRIMARY STRUCTURE


EXISTING STRUCTURE

SADIE ST ELEVATION

PROPOSED ADDITION - ELEVATIONS

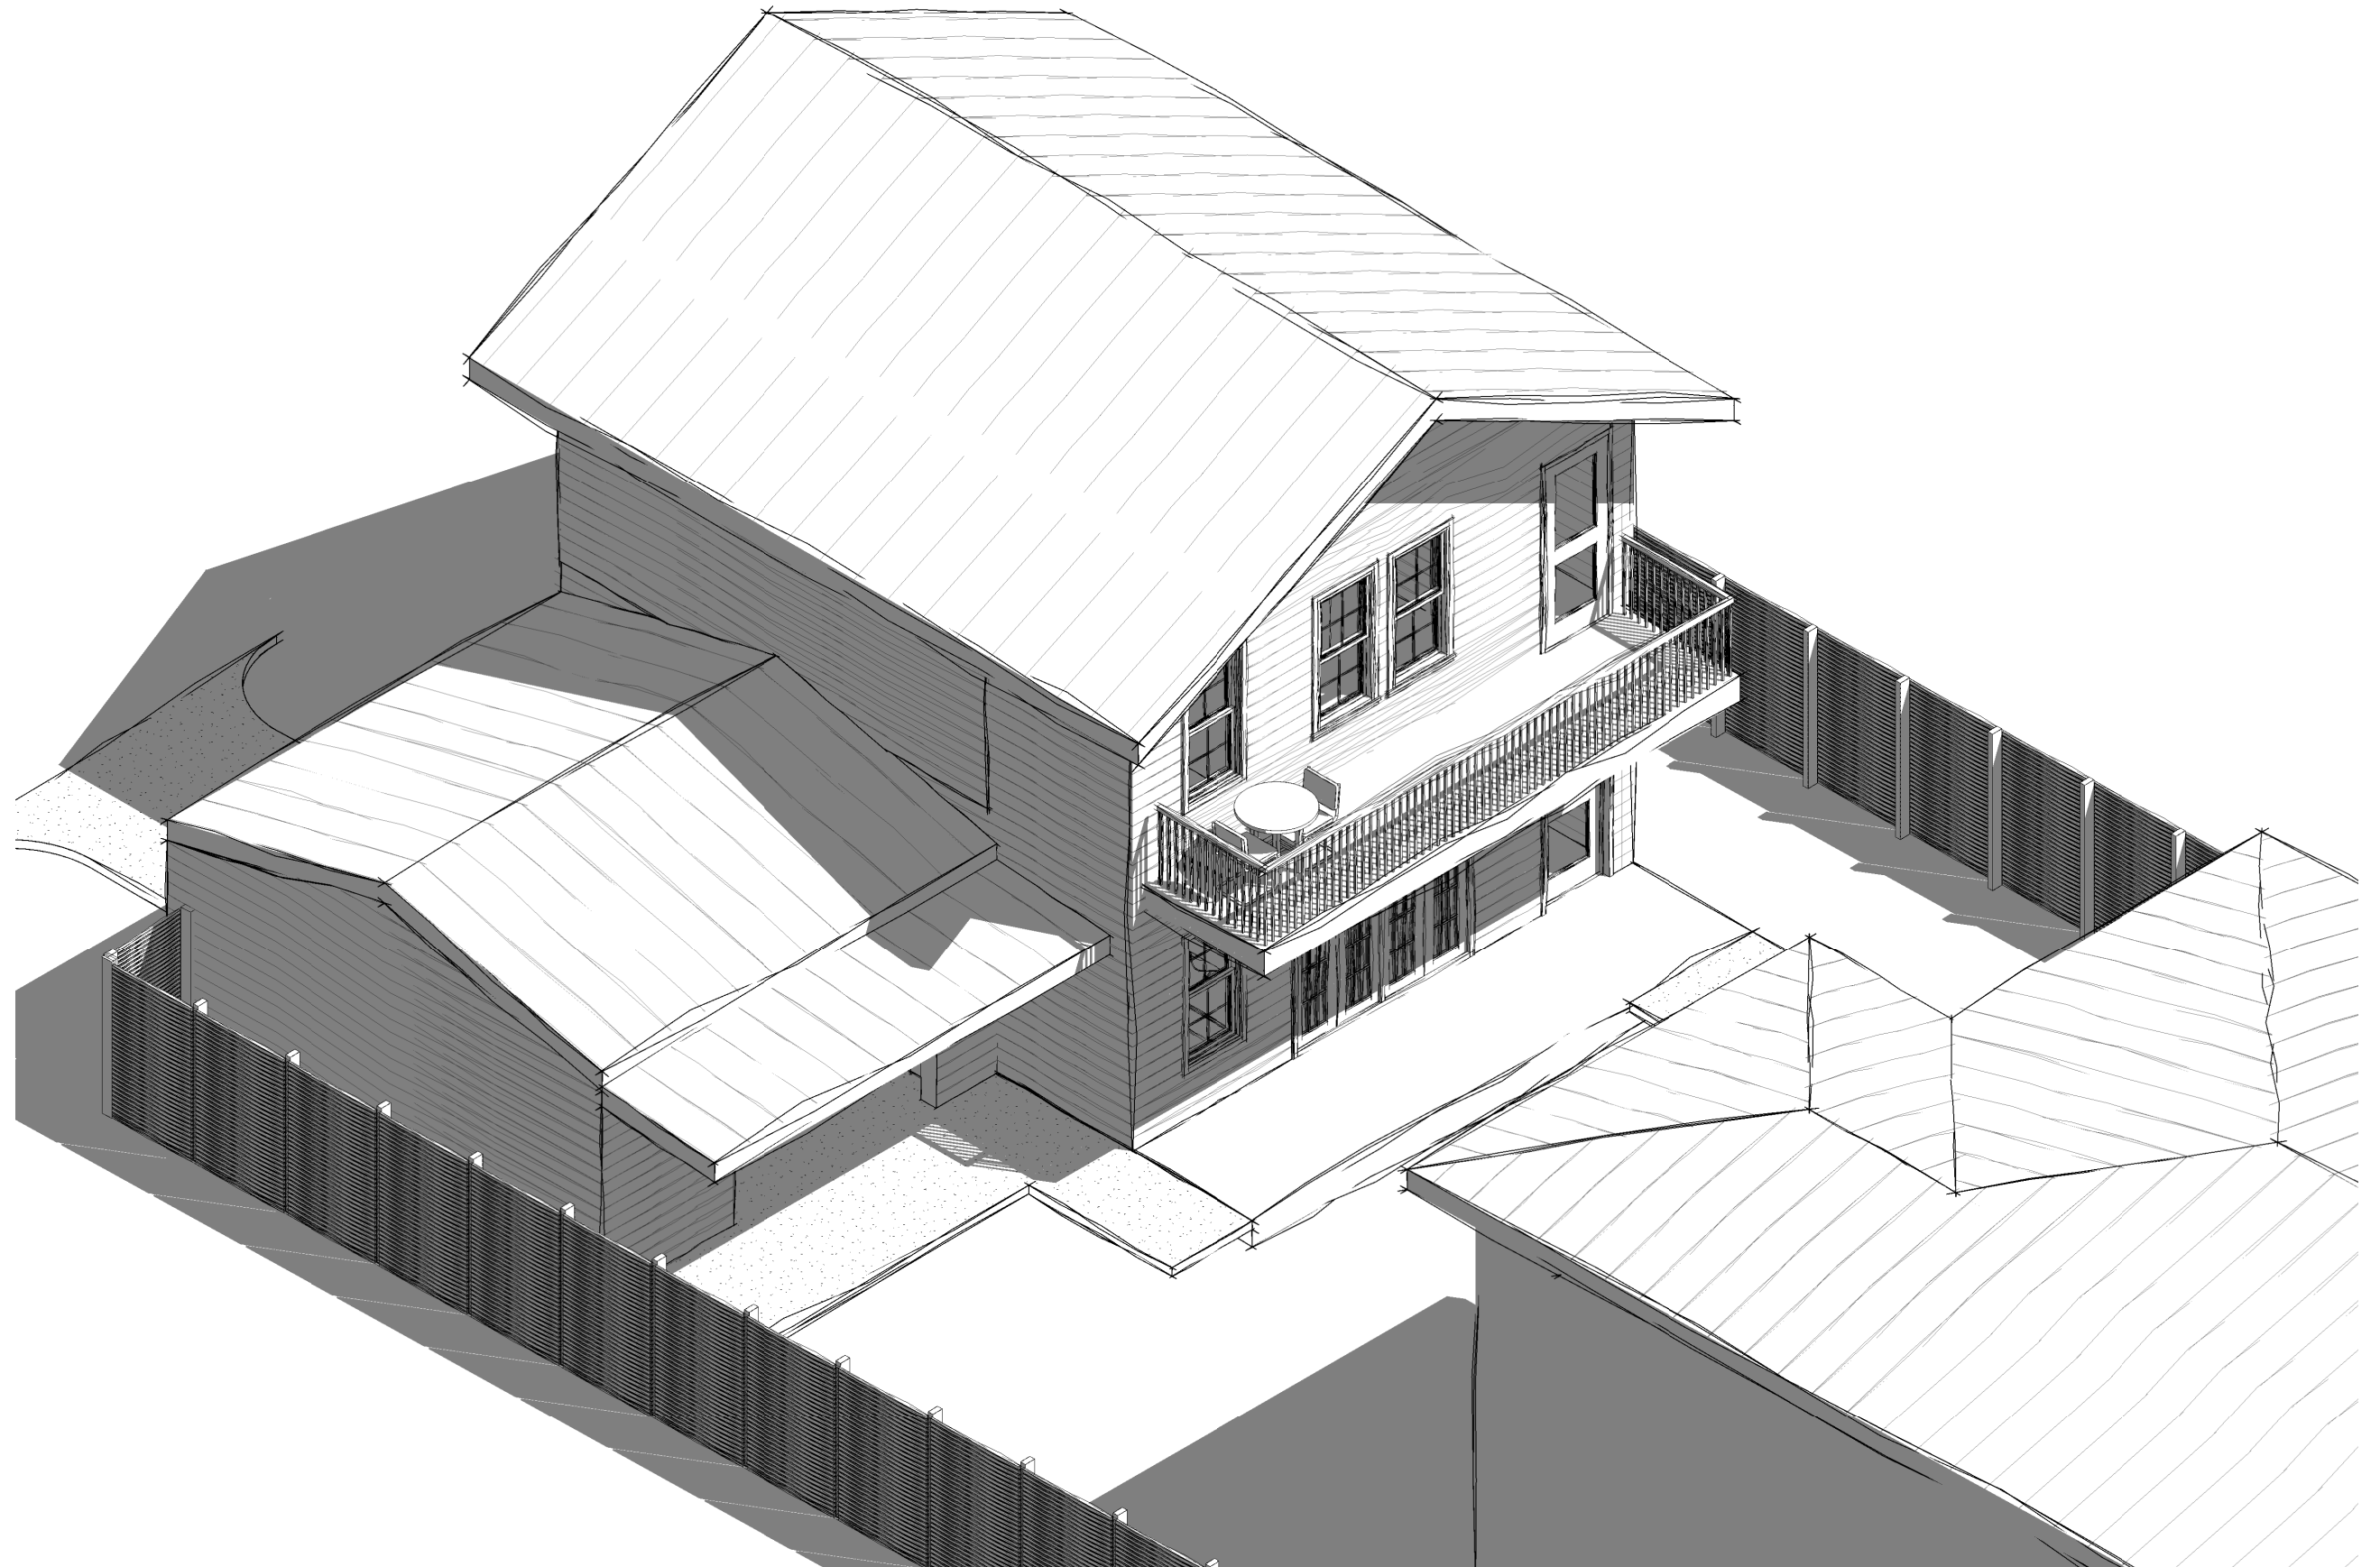

PROPOSED ADDITION - 3D VIEWS

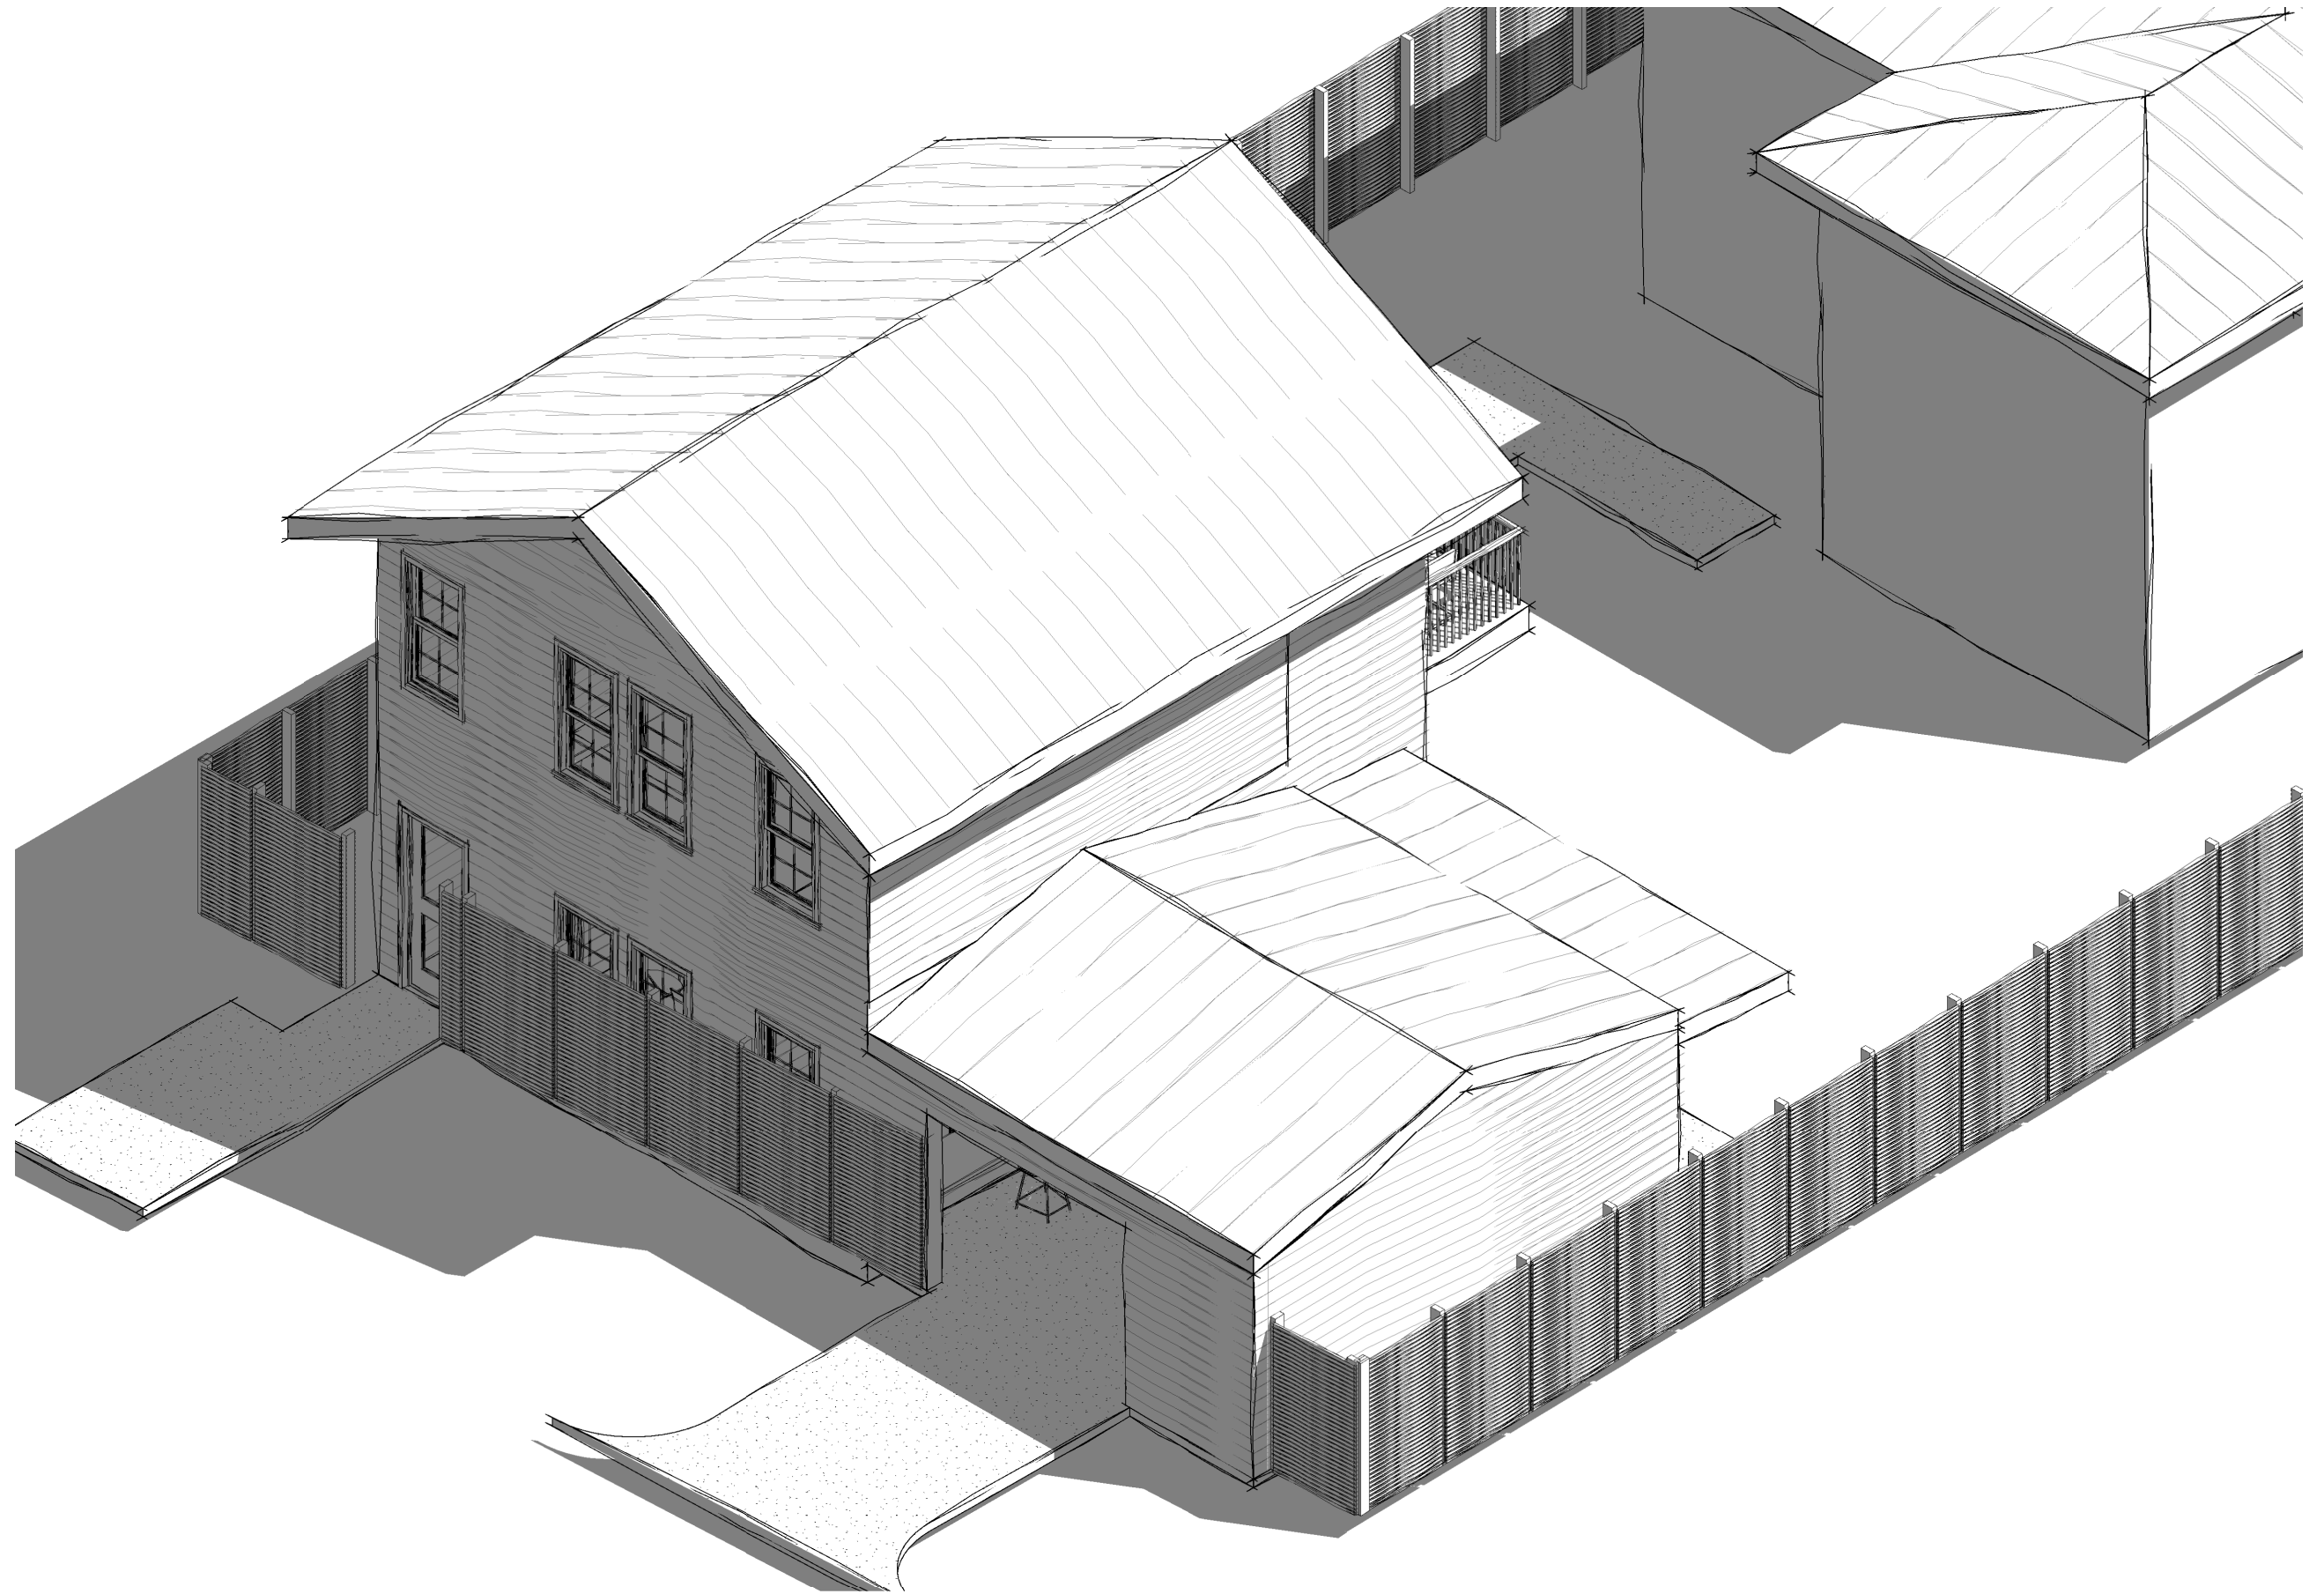

PROPOSED ADDITION - 3D VIEWS