

Fence Site Plan

Address: 1119 N. Pine St.

Zoning: Residential

Please indicate the location(s) of existing structures along with areas of new or repaired fencing. Label each of these in the provided space.

Fence Height

Front: 4.2'

Side(s): 4.2'

~~Rear:~~ _____

Fence Material


Front: welded grid

Side(s): ("cow panel")

~~Rear:~~ with wood frame

Notes

17" from sidewalk
(space for water meter)

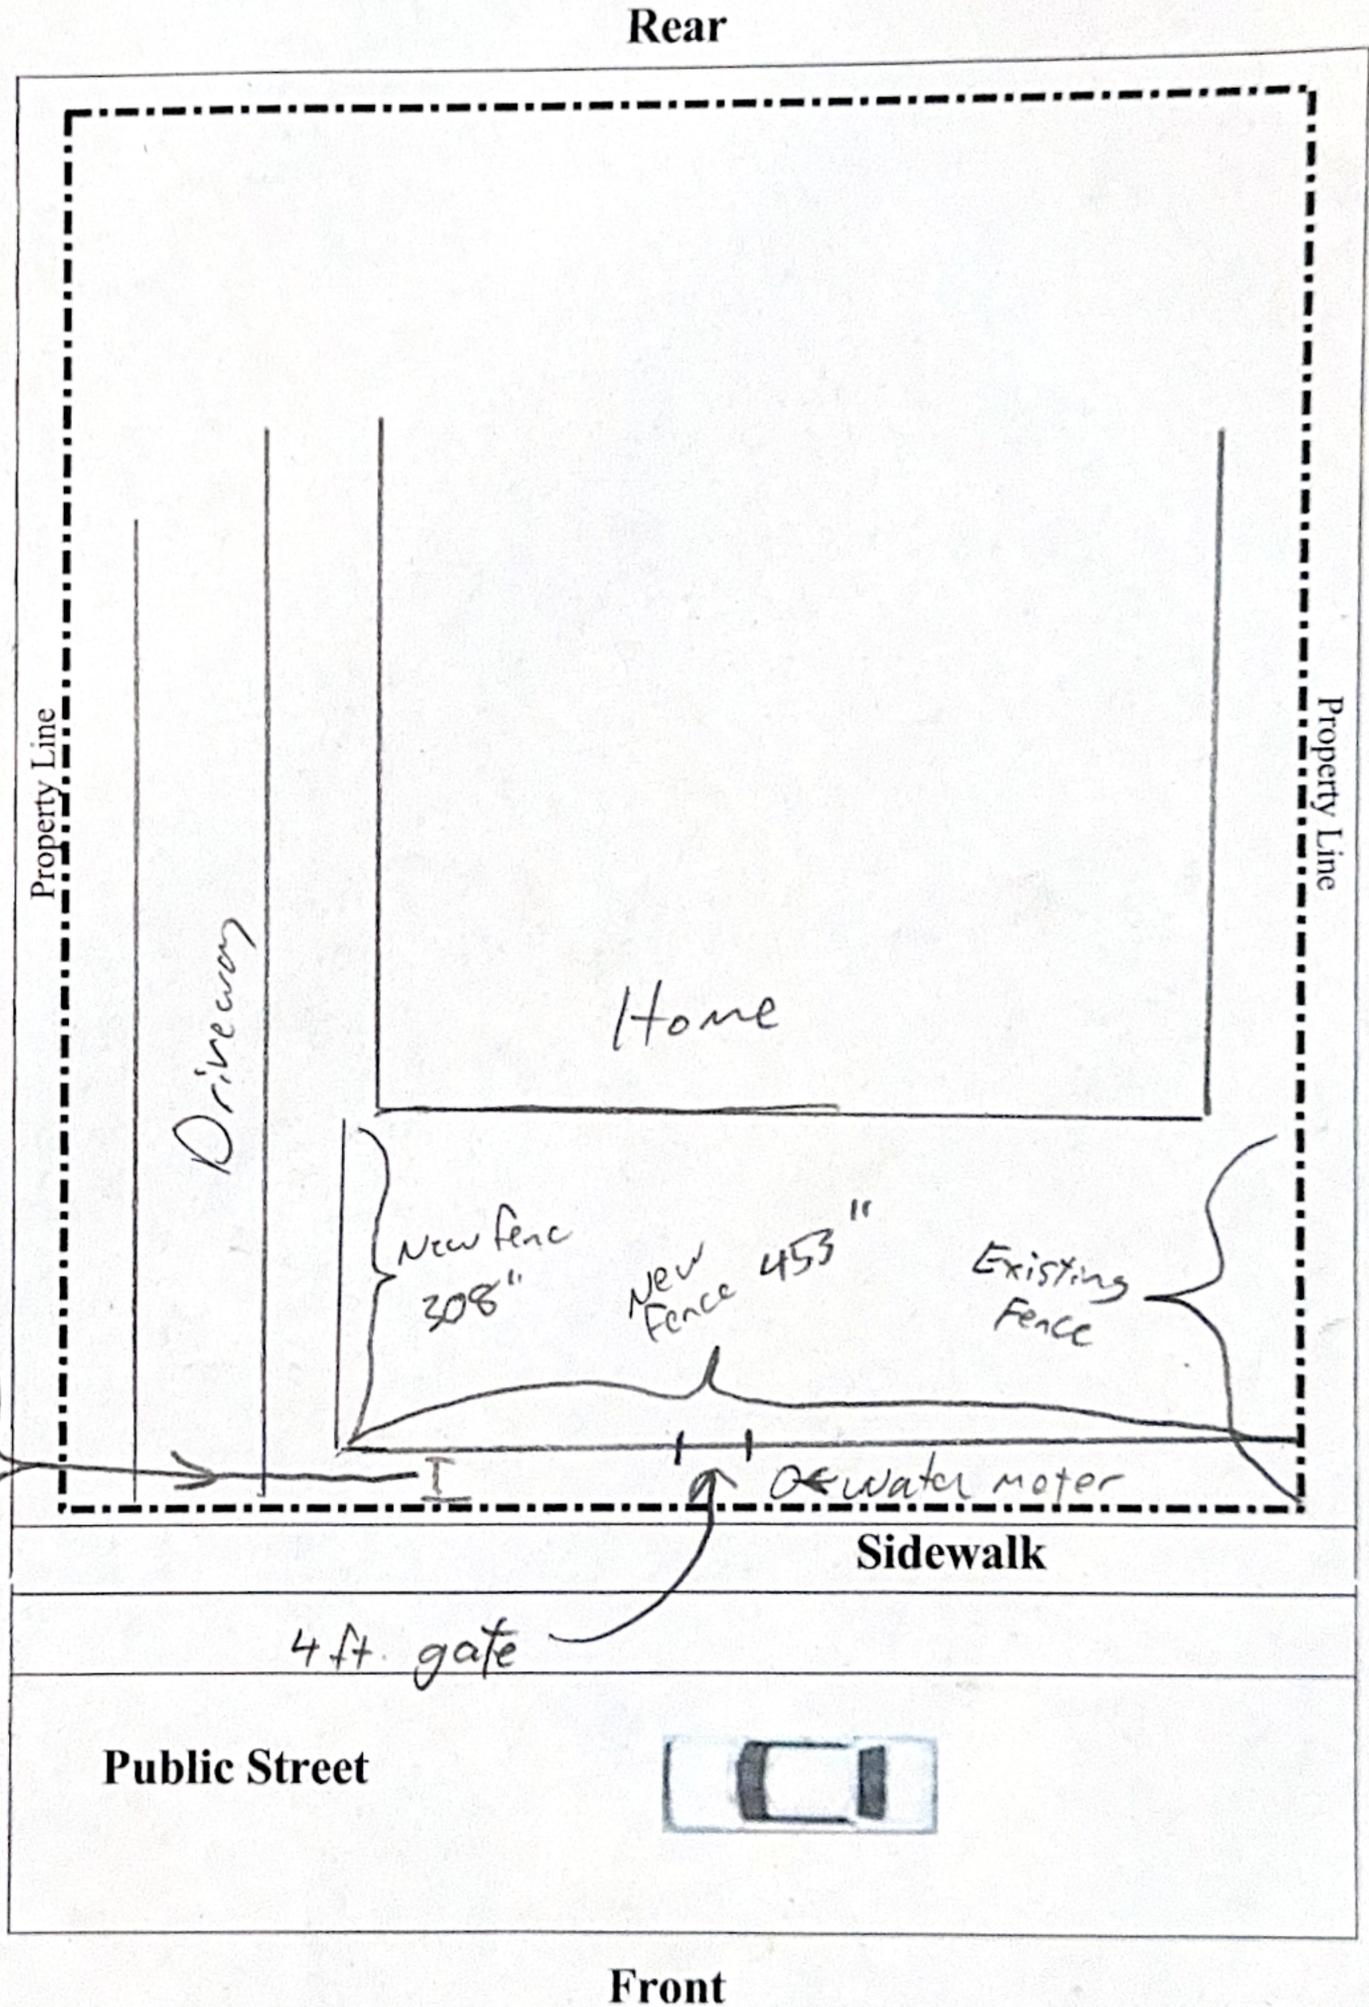

Date: 2-18-26 Applicant Signature: [Handwritten Signature]