


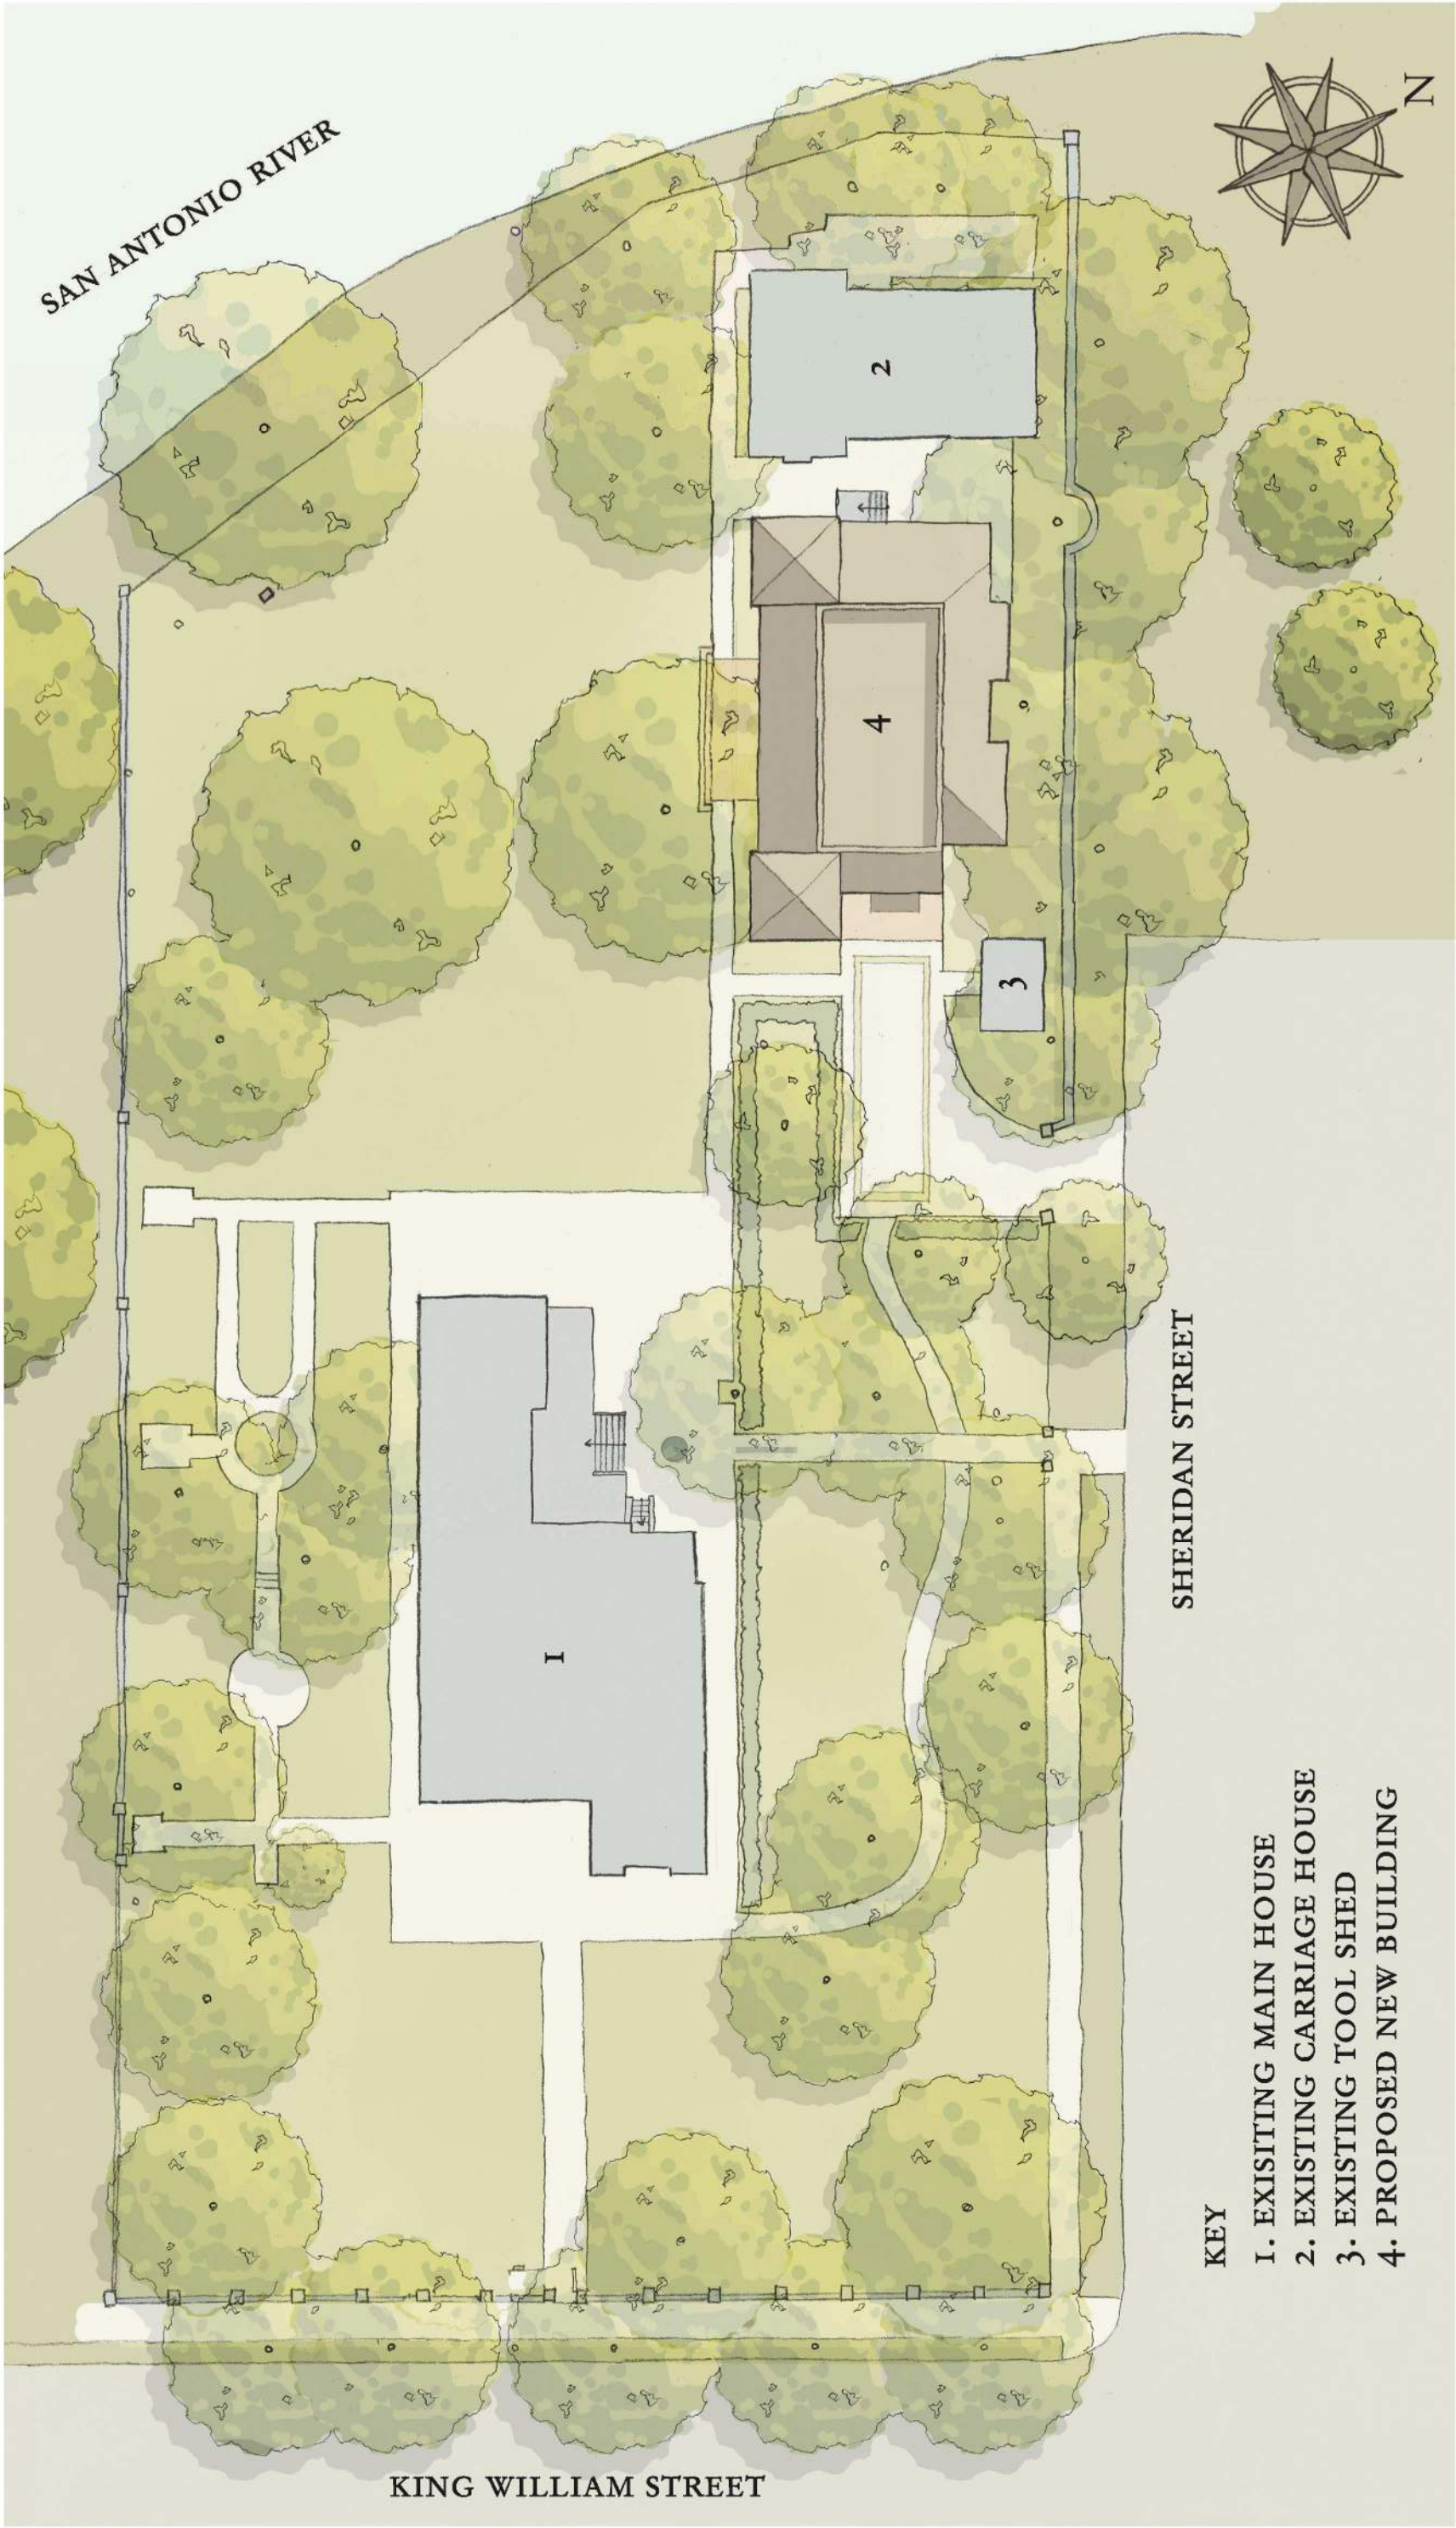

KING WILLIAM STREET

SHERIDAN STREET

KEY

- 1. EXISTING MAIN HOUSE
- 2. EXISTING CARRIAGE HOUSE
- 3. EXISTING TOOL SHED
- 4. PROPOSED NEW BUILDING

• WITH SETBACKS AND ACCCCURATE DIMENSIONS

PROPOSED SITE PLAN



MICHAEL G. KIMBER
ARCHITECTS
JANUARY 18, 2023

VILLA FINALE MUSEUM AND GARDENS