




01-VIEW LOOKING SOUTH



02 - MAIN ENTRANCE

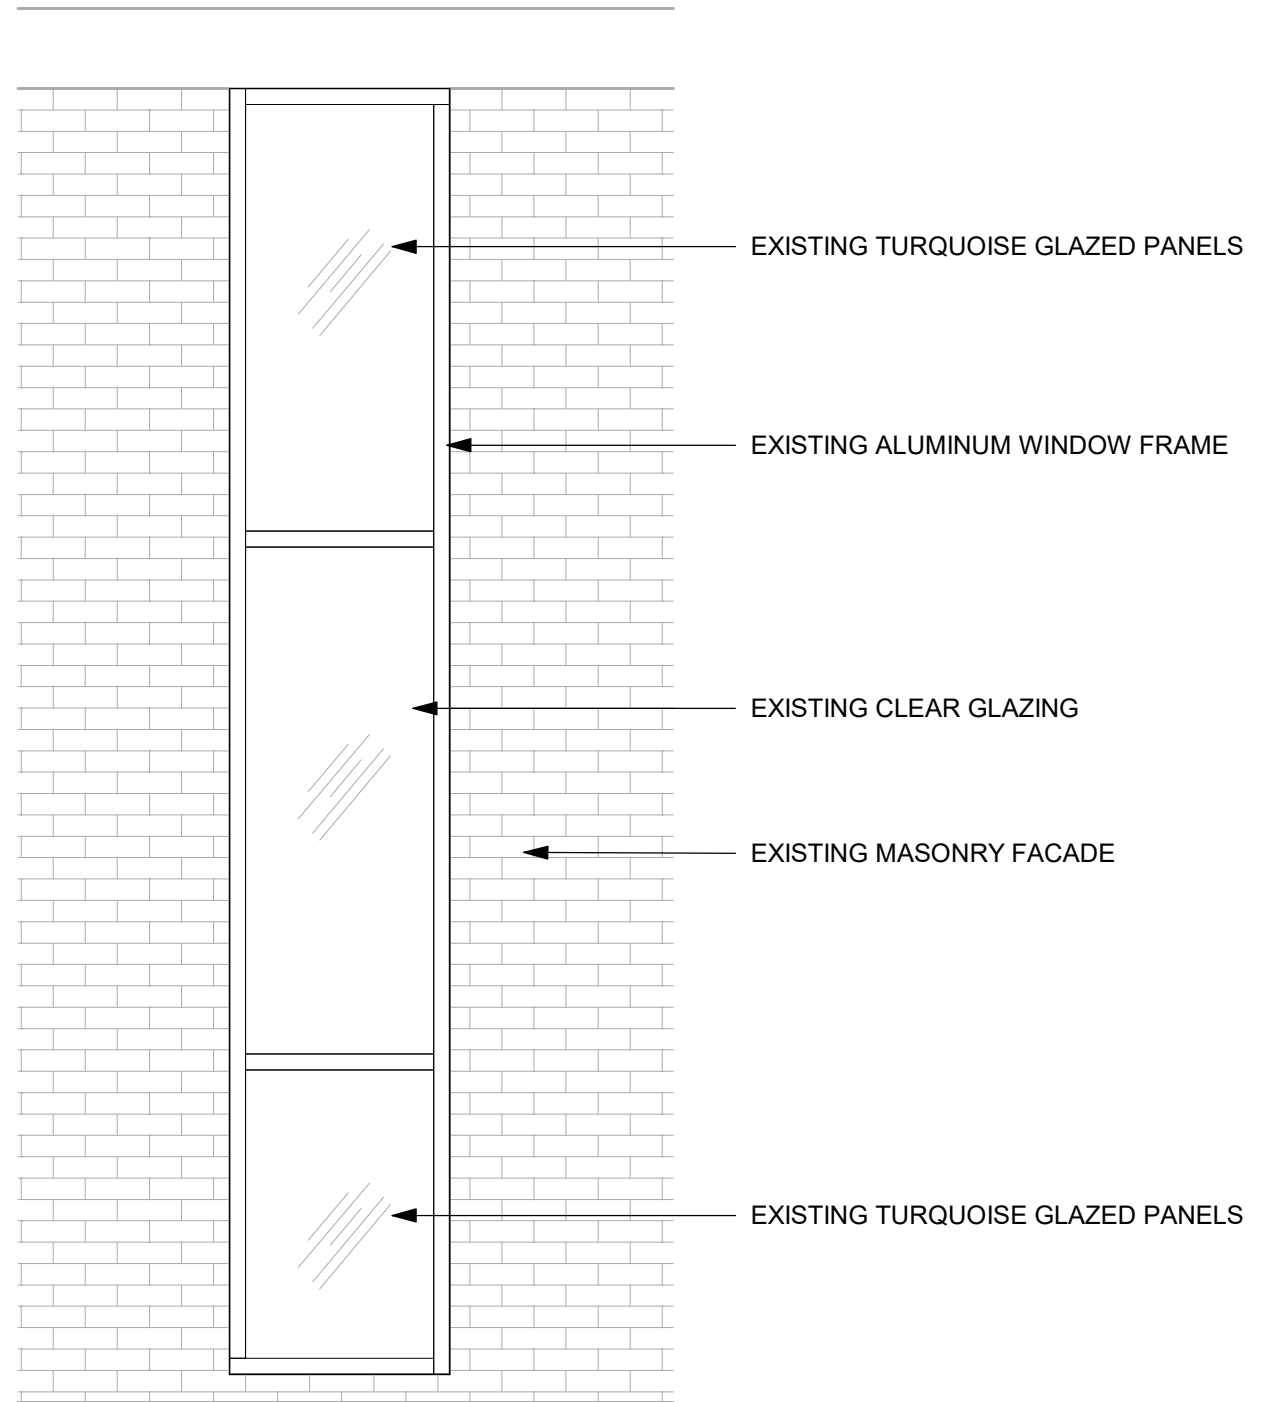

D

EXISTING TURQUOISE ANODIZED ALUMINUM WINDOW

(6)