




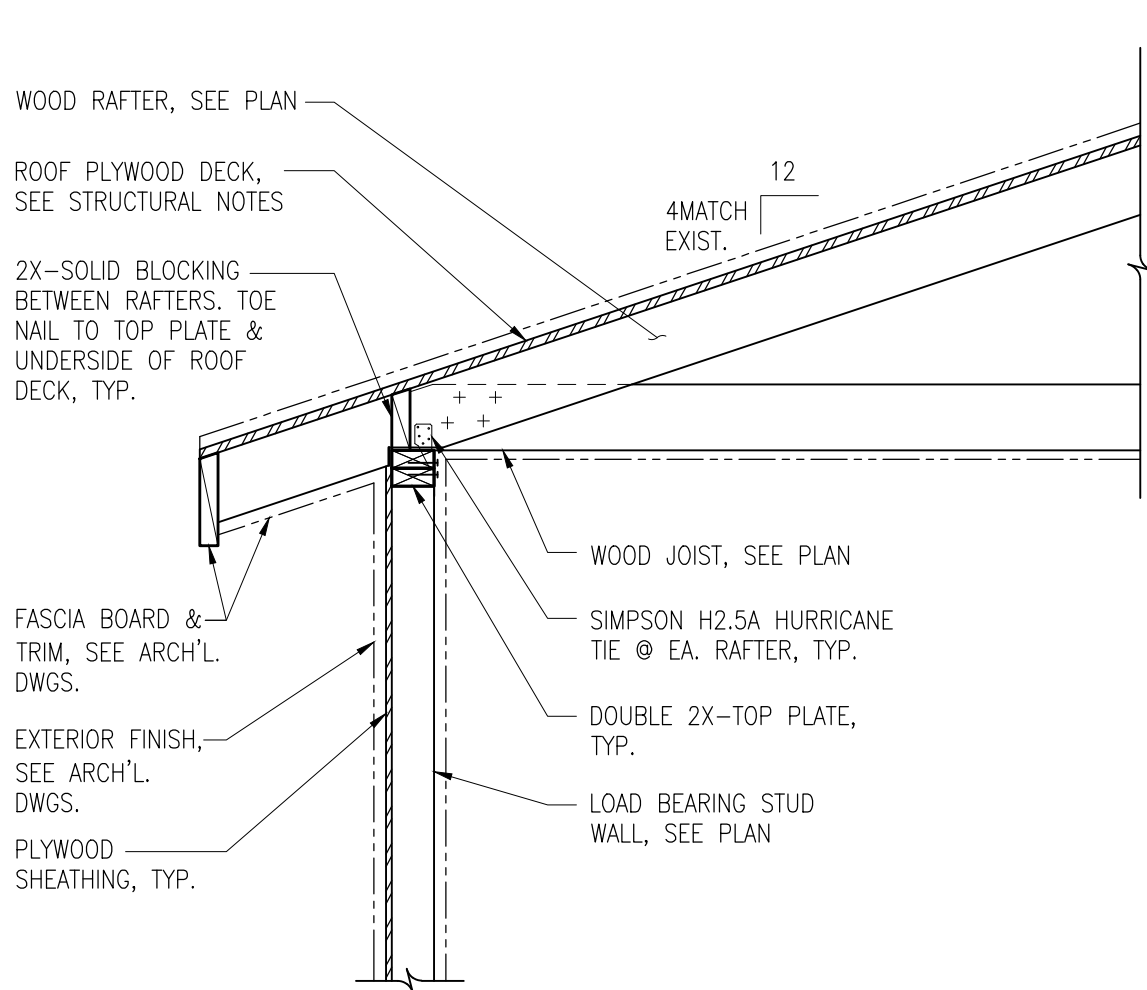


01 SECTION
SCALE: 3/4"=1'-0"

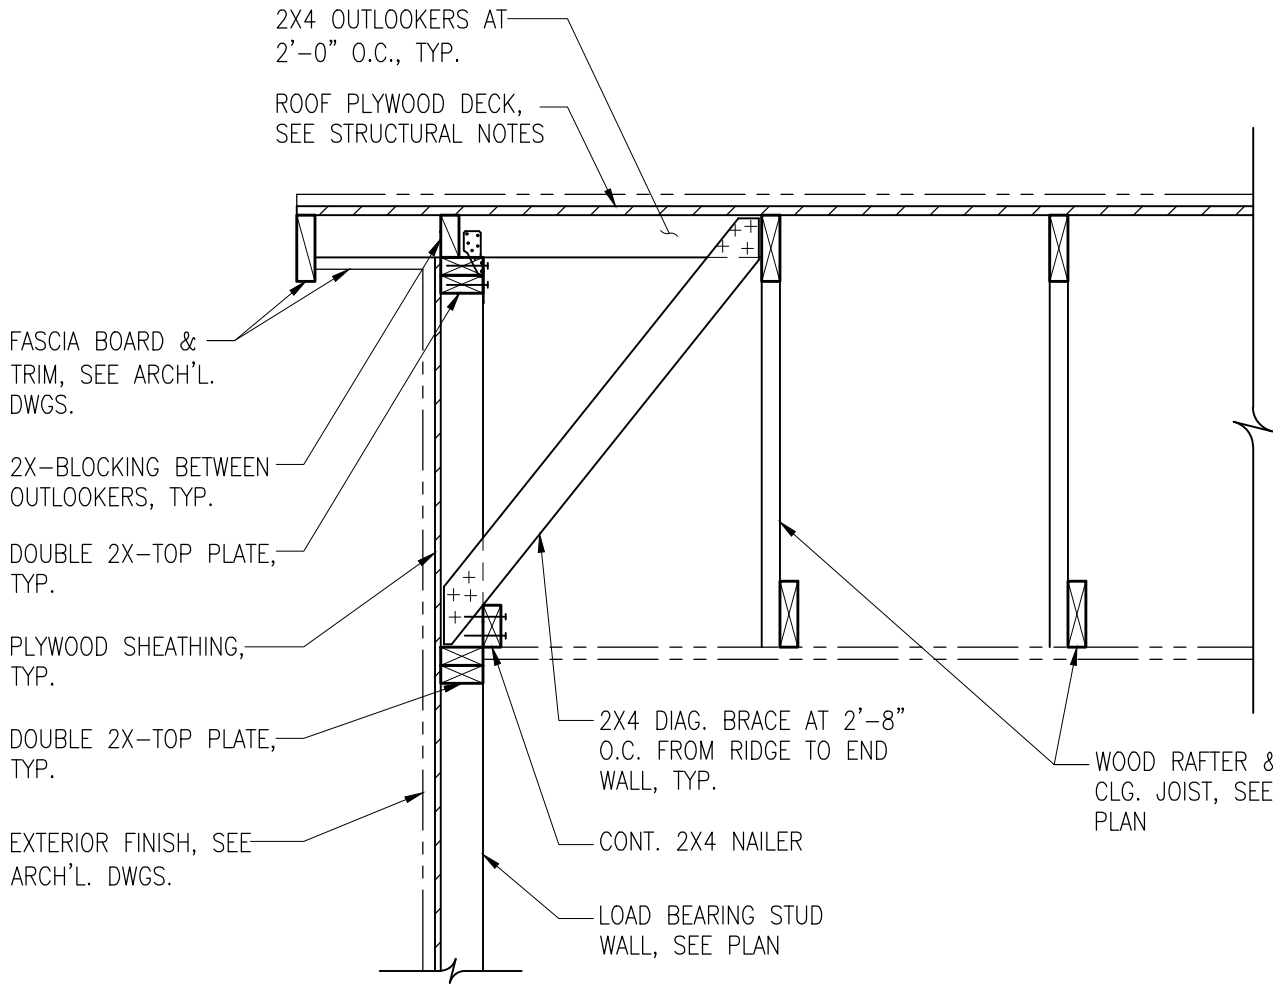


02 SECTION
SCALE: 3/4"=1'-0"

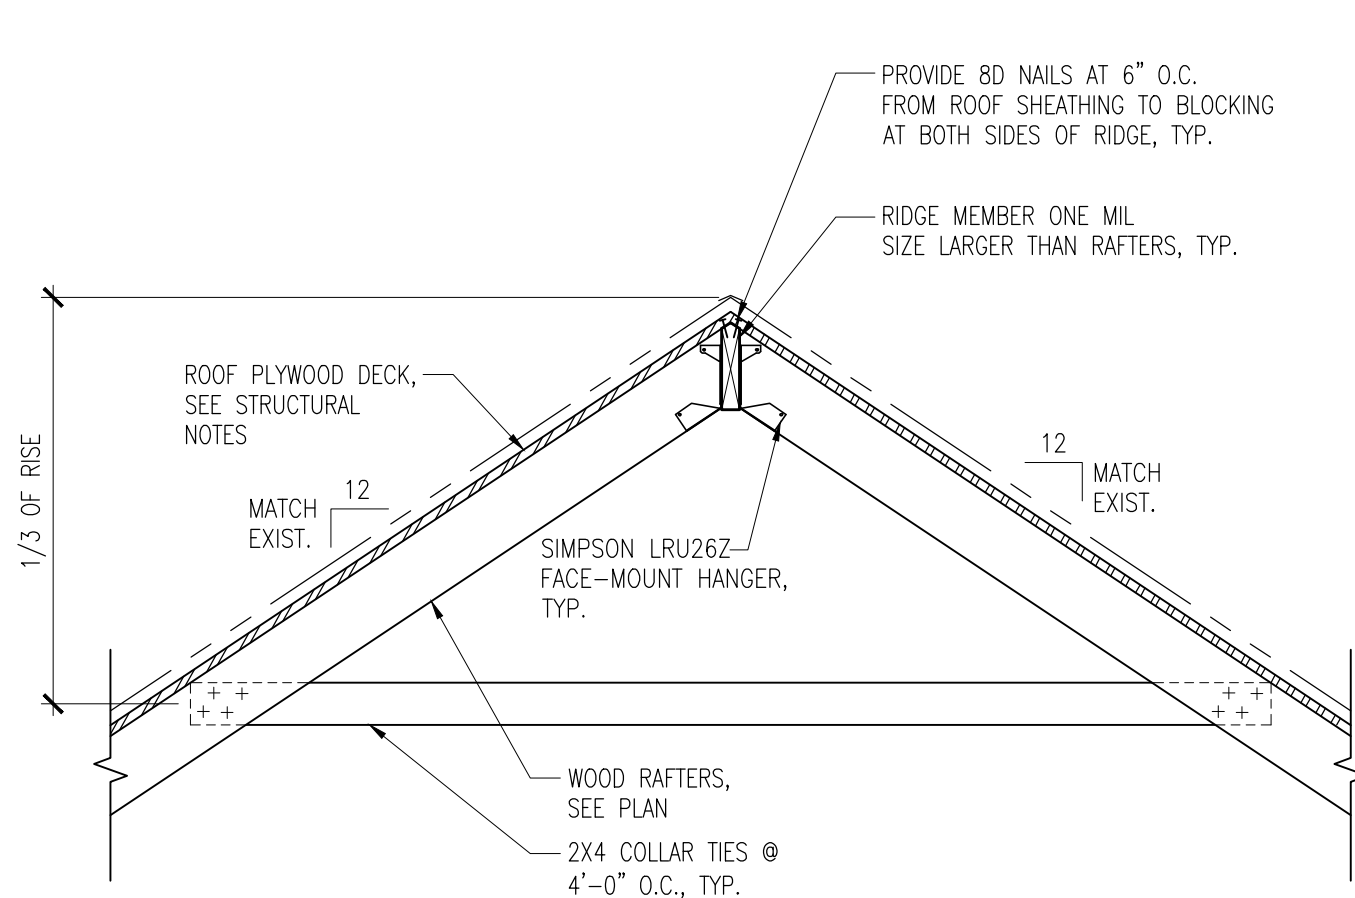


03 DETAIL
SCALE: 3/4"=1'-0"

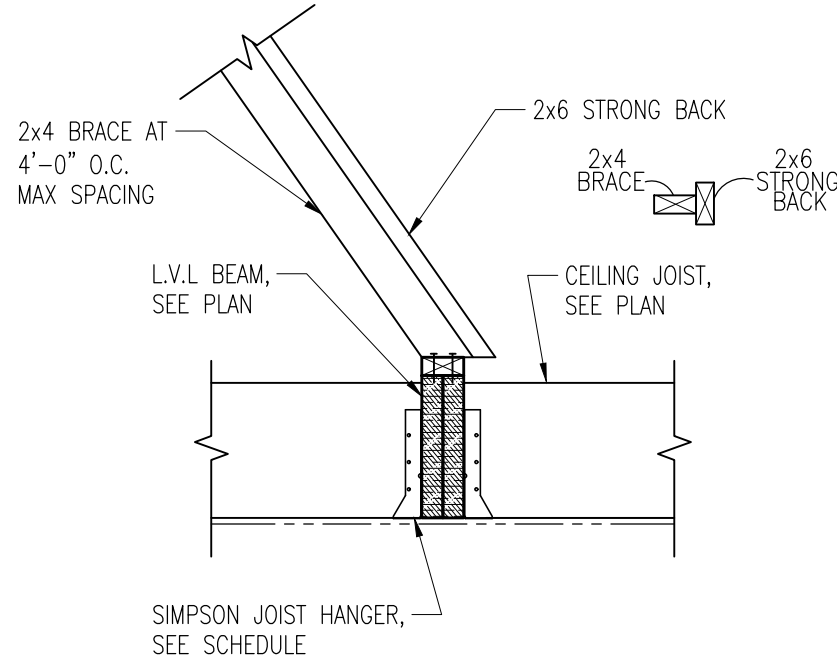

04 DETAIL
SCALE: 3/4"=1'-0"

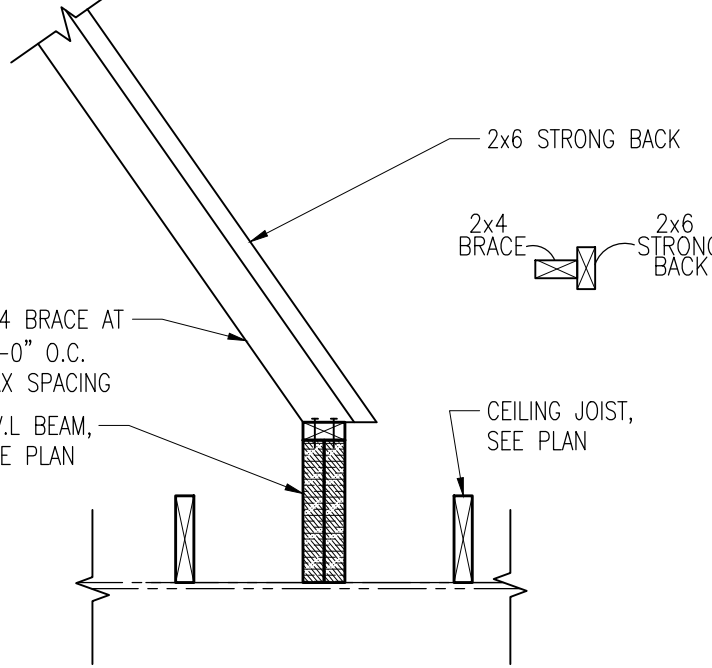


05 DETAIL
SCALE: 3/4"=1'-0"

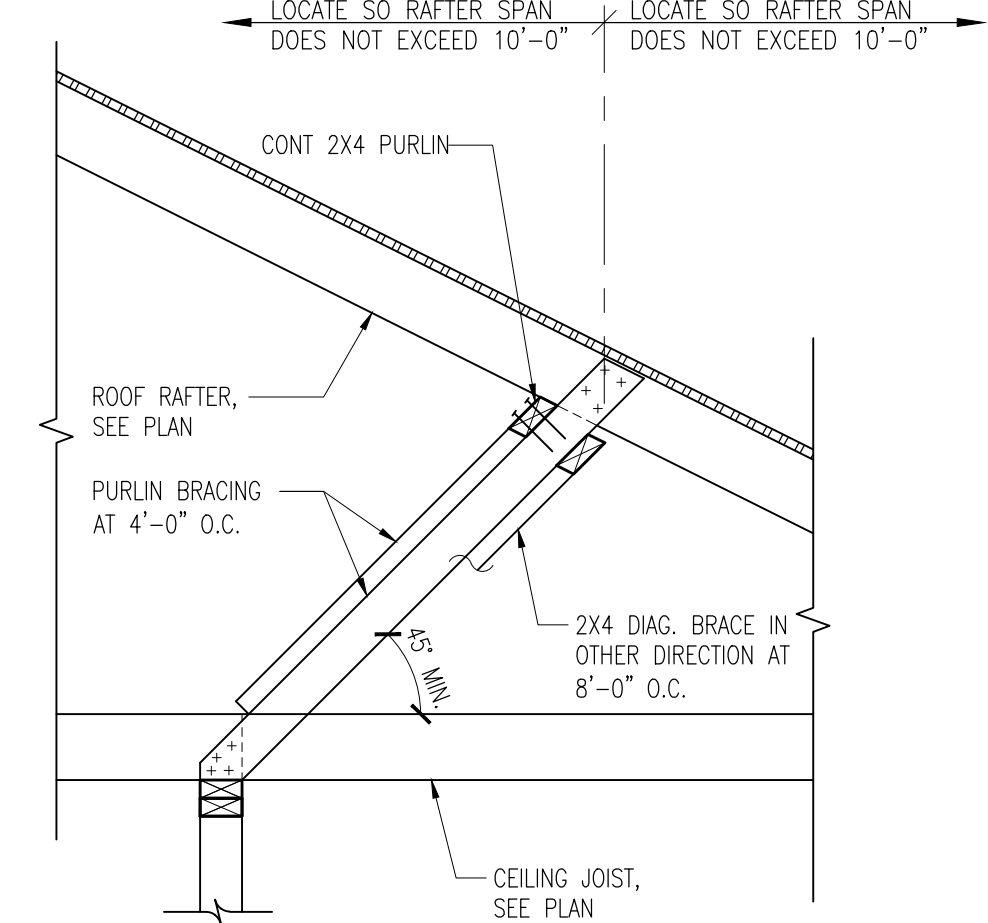

06 DETAIL
SCALE: 3/4"=1'-0"



ENGINEERING,LLC
BULVERDE, TEXAS
73210-378-6000
EMAIL: hugo@hq-eng.net
REGISTRATION NUMBER
F-11874

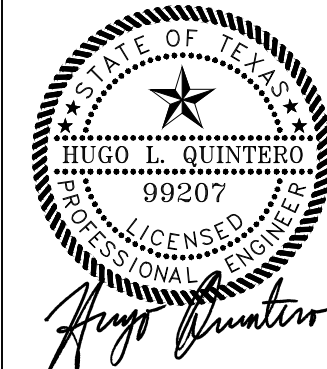

07-23-2026

THESE DRAWINGS AND SPECIFICATIONS ARE AND SHALL REMAIN THE PROPERTY OF HQ-ENGINEERING,LLC. THEY MAY NOT BE REUSED,REPRODUCED OR ALTERED IN ANY WAY WITHOUT PRIOR APPROVAL FROM AND WITH APPROPRIATE COMPENSATION TO HQ-ENGINEERING,LLC

FOUNDATION REPAIR
& HOUSE ADDITION
502 KENDALL ST.
SAN ANTONIO, TEXAS 78212

DRAWN BY: YD
CHECKED BY: HQ

DATE

07/23/2026
PROJECT NUMBER

26144
DRAWING TITLE
SECTIONS
&
DETAILS

SHEET NUMBER:
S4.1