


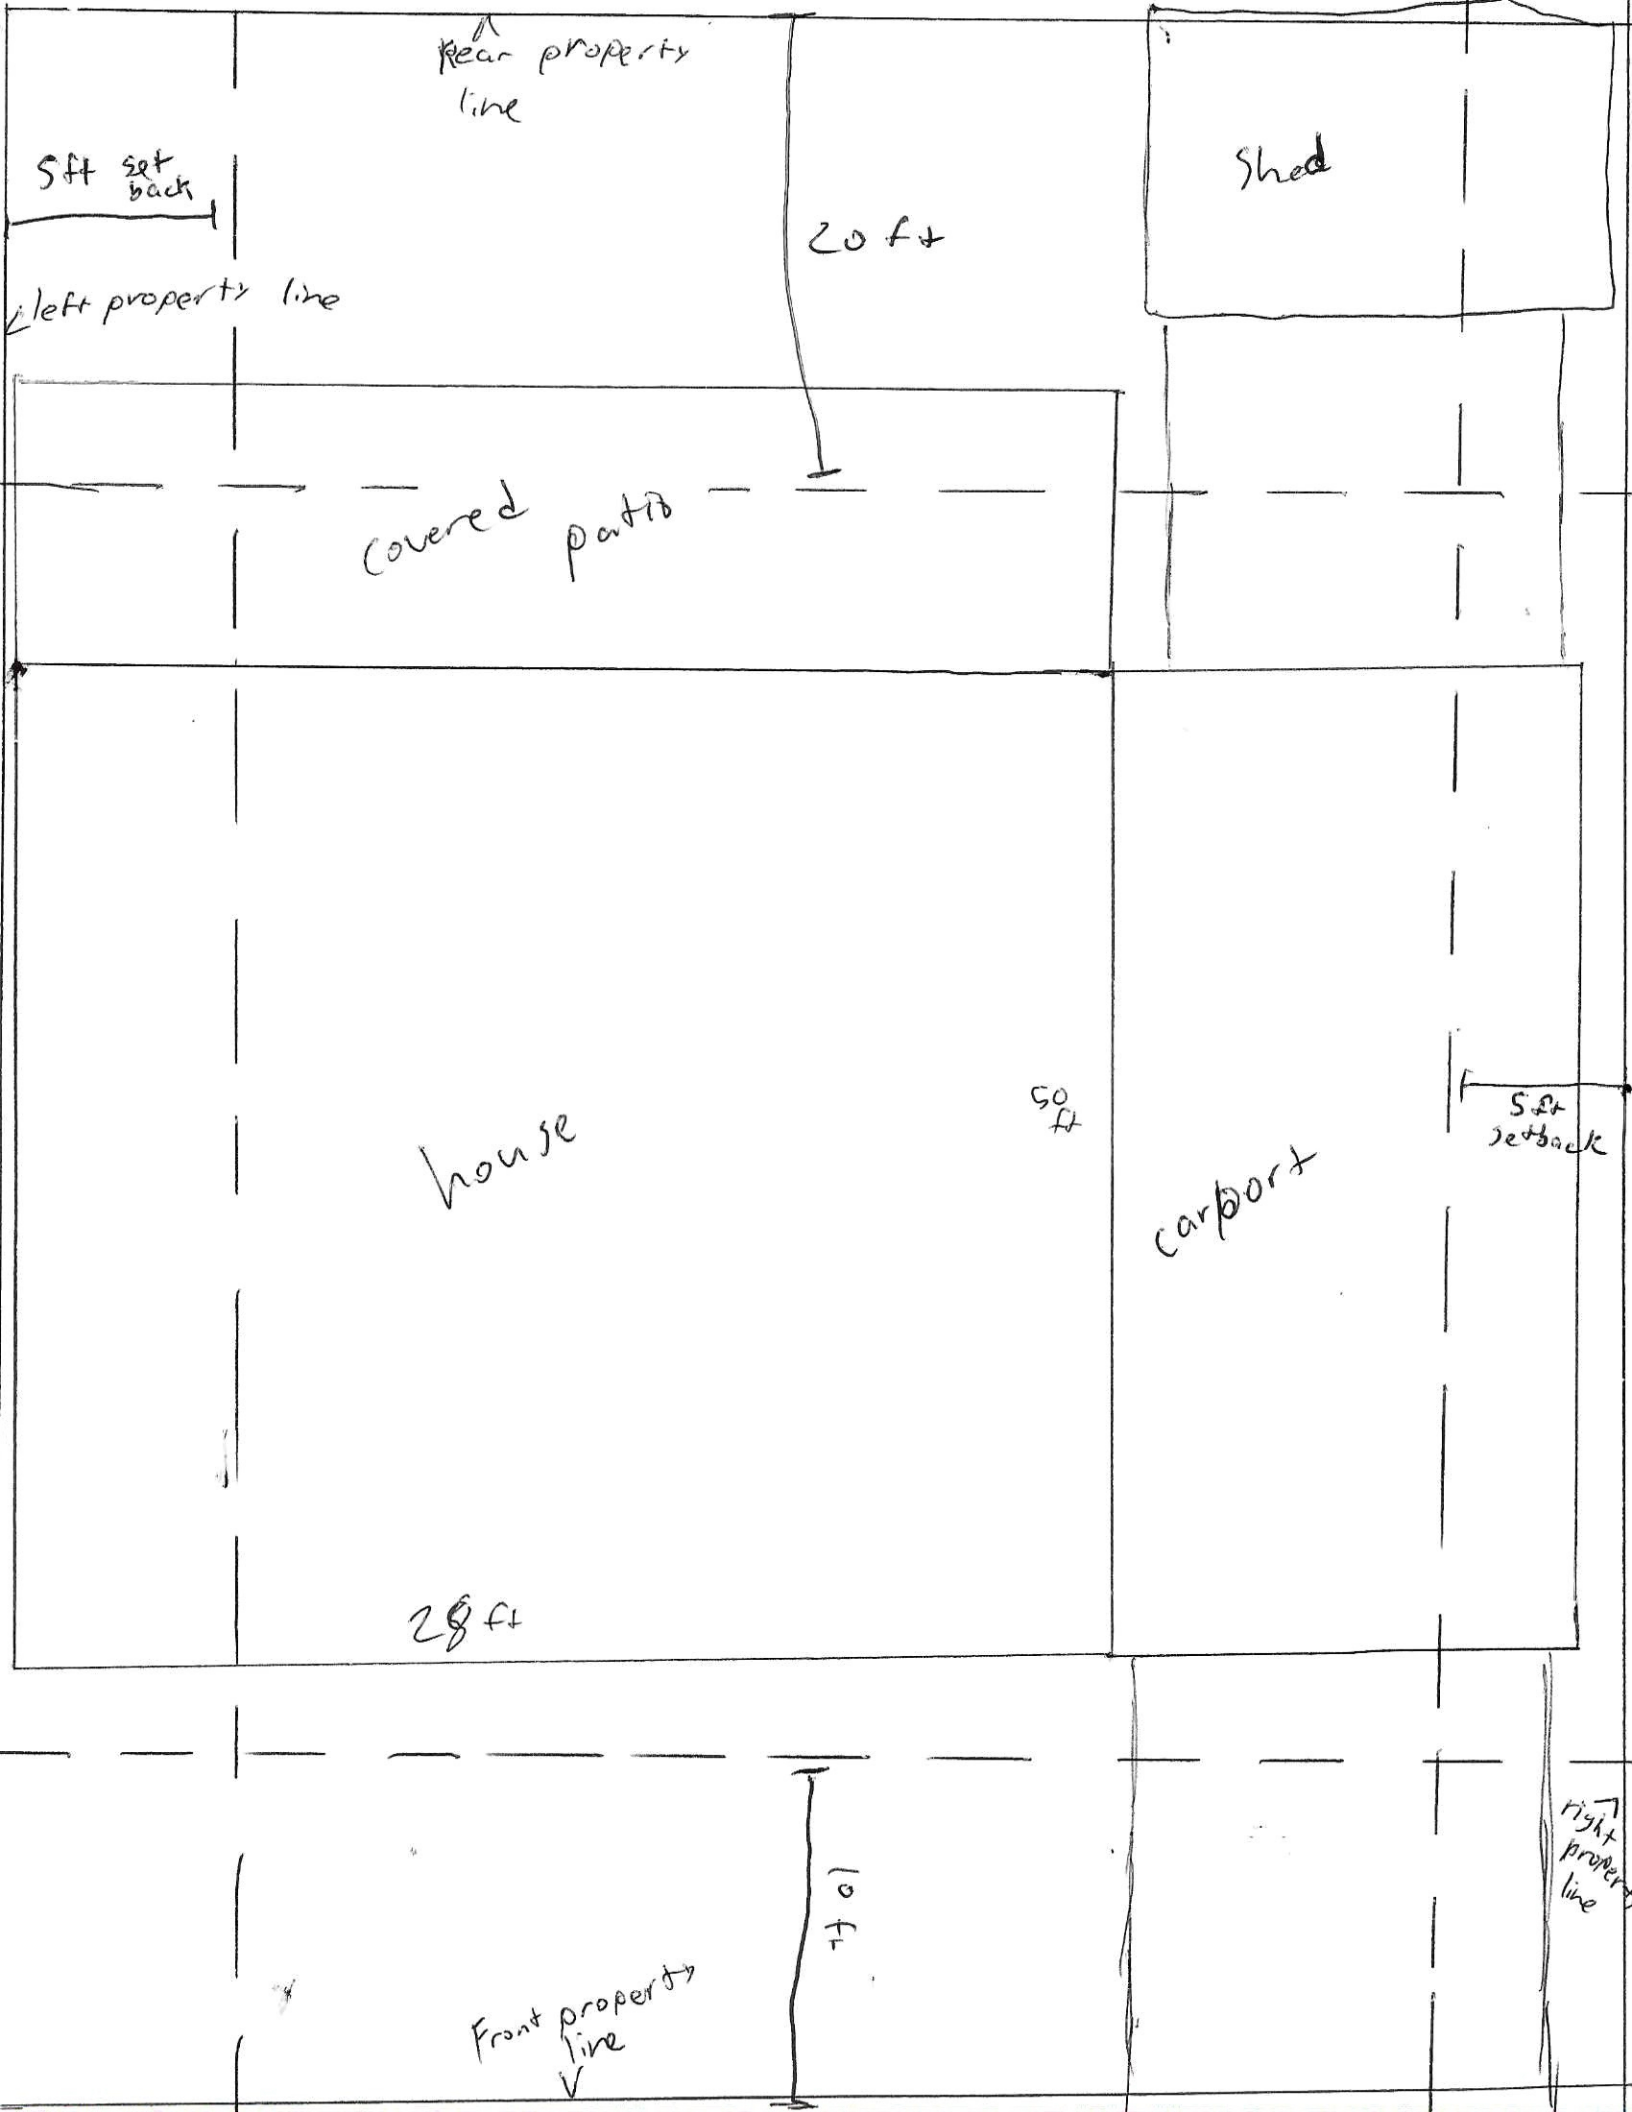

Rear property line

5ft set back

left property line

20 ft

Shed

covered patio

house

50 ft

carport

5ft setback

28 ft

10 ft

Front property line

right property line