


## GENERAL NOTES - DIMENSION PLAN

1. ALL DIMENSIONS ARE TO FINISH FACE OF MASONRY/CONCRETE, CENTERLINE OF STEEL, FACE OF STUD OR CASEWORK UNLESS NOTED OTHERWISE. DIMENSIONS NOTED AS "CLR" MUST BE PRECISELY MAINTAINED. DIMENSIONS ARE NOT ADJUSTABLE WITHOUT ARCHITECTS APPROVAL UNLESS NOTED AS "+/-". VERIFY DIMENSIONS MARKED "V.I.F." PRIOR TO COMMENCEMENT OF CONSTRUCTION, AND NOTIFY ARCHITECT OF ANY INCONSISTENCIES.
2. ALL DIMENSIONS, NOTES AND DETAILS SHOWN ON ONE PORTION OF A DRAWING SHALL APPLY TYPICALLY TO ALL OPPOSITE HAND AND/OR CONDITIONS UNLESS NOTED OTHERWISE.
3. "ALIGN" SHALL MEAN TO ACCURATELY LOCATE FINISH FACES IN THE SAME PLANE.

ISSUED DATE 2024-02-13  
PROJECT NUMBER XXXXX

**FOR PERMITTING**

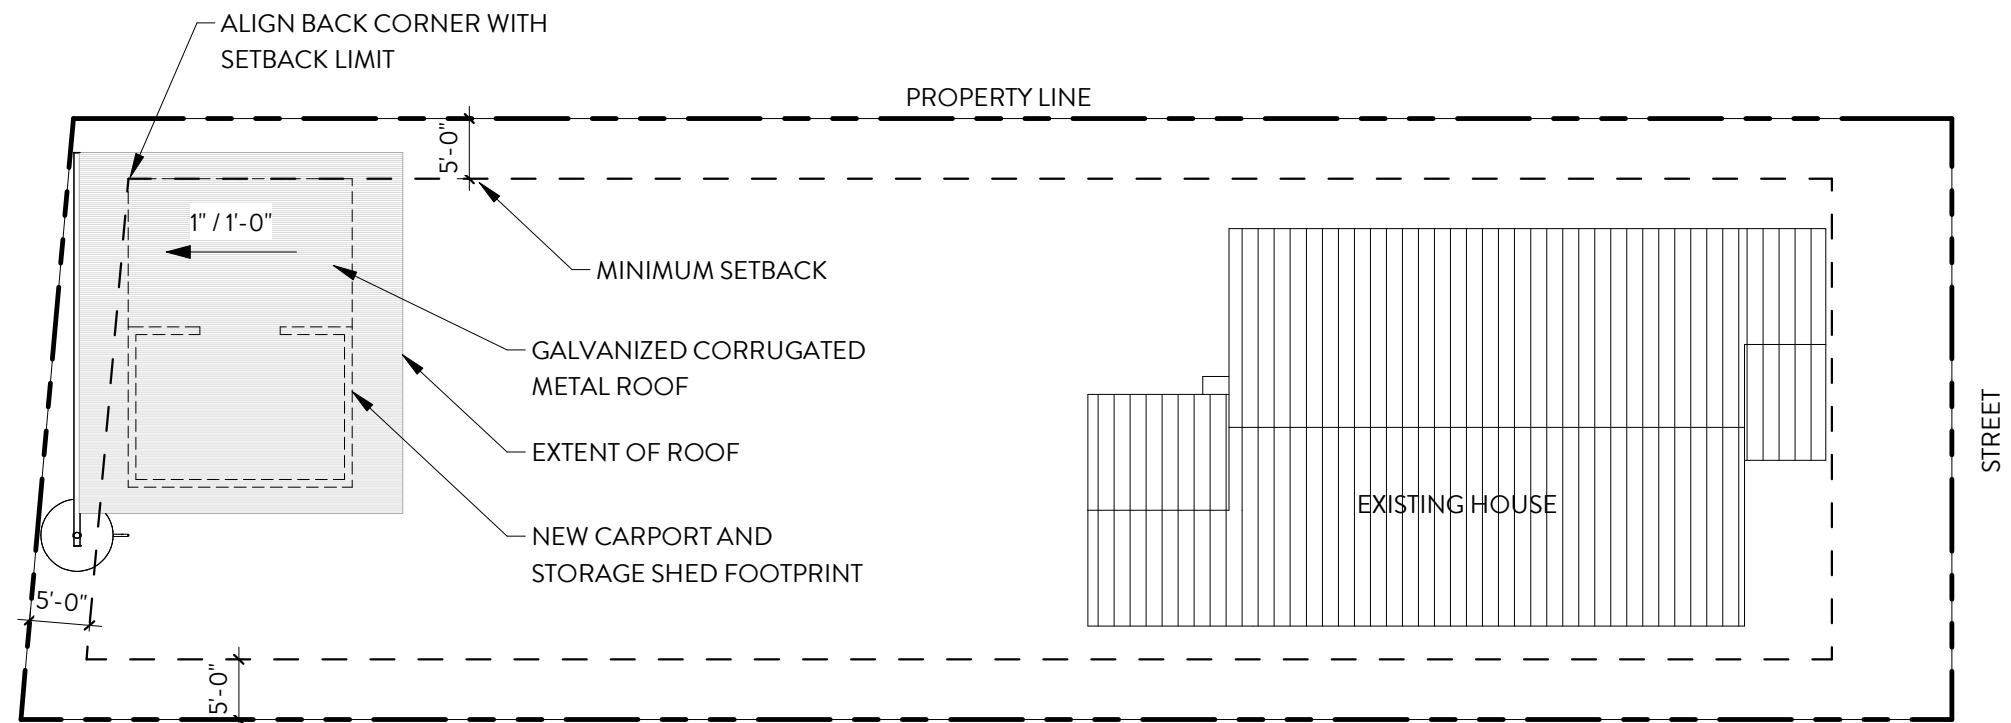


**CARPORAT AND SHED**  
**445 DEVINE STREET**  
**SAN ANTONIO, TEXAS 78210**

# 01 SITE PLAN

1/16" = 1'-0"

# A001

## SITE PLAN

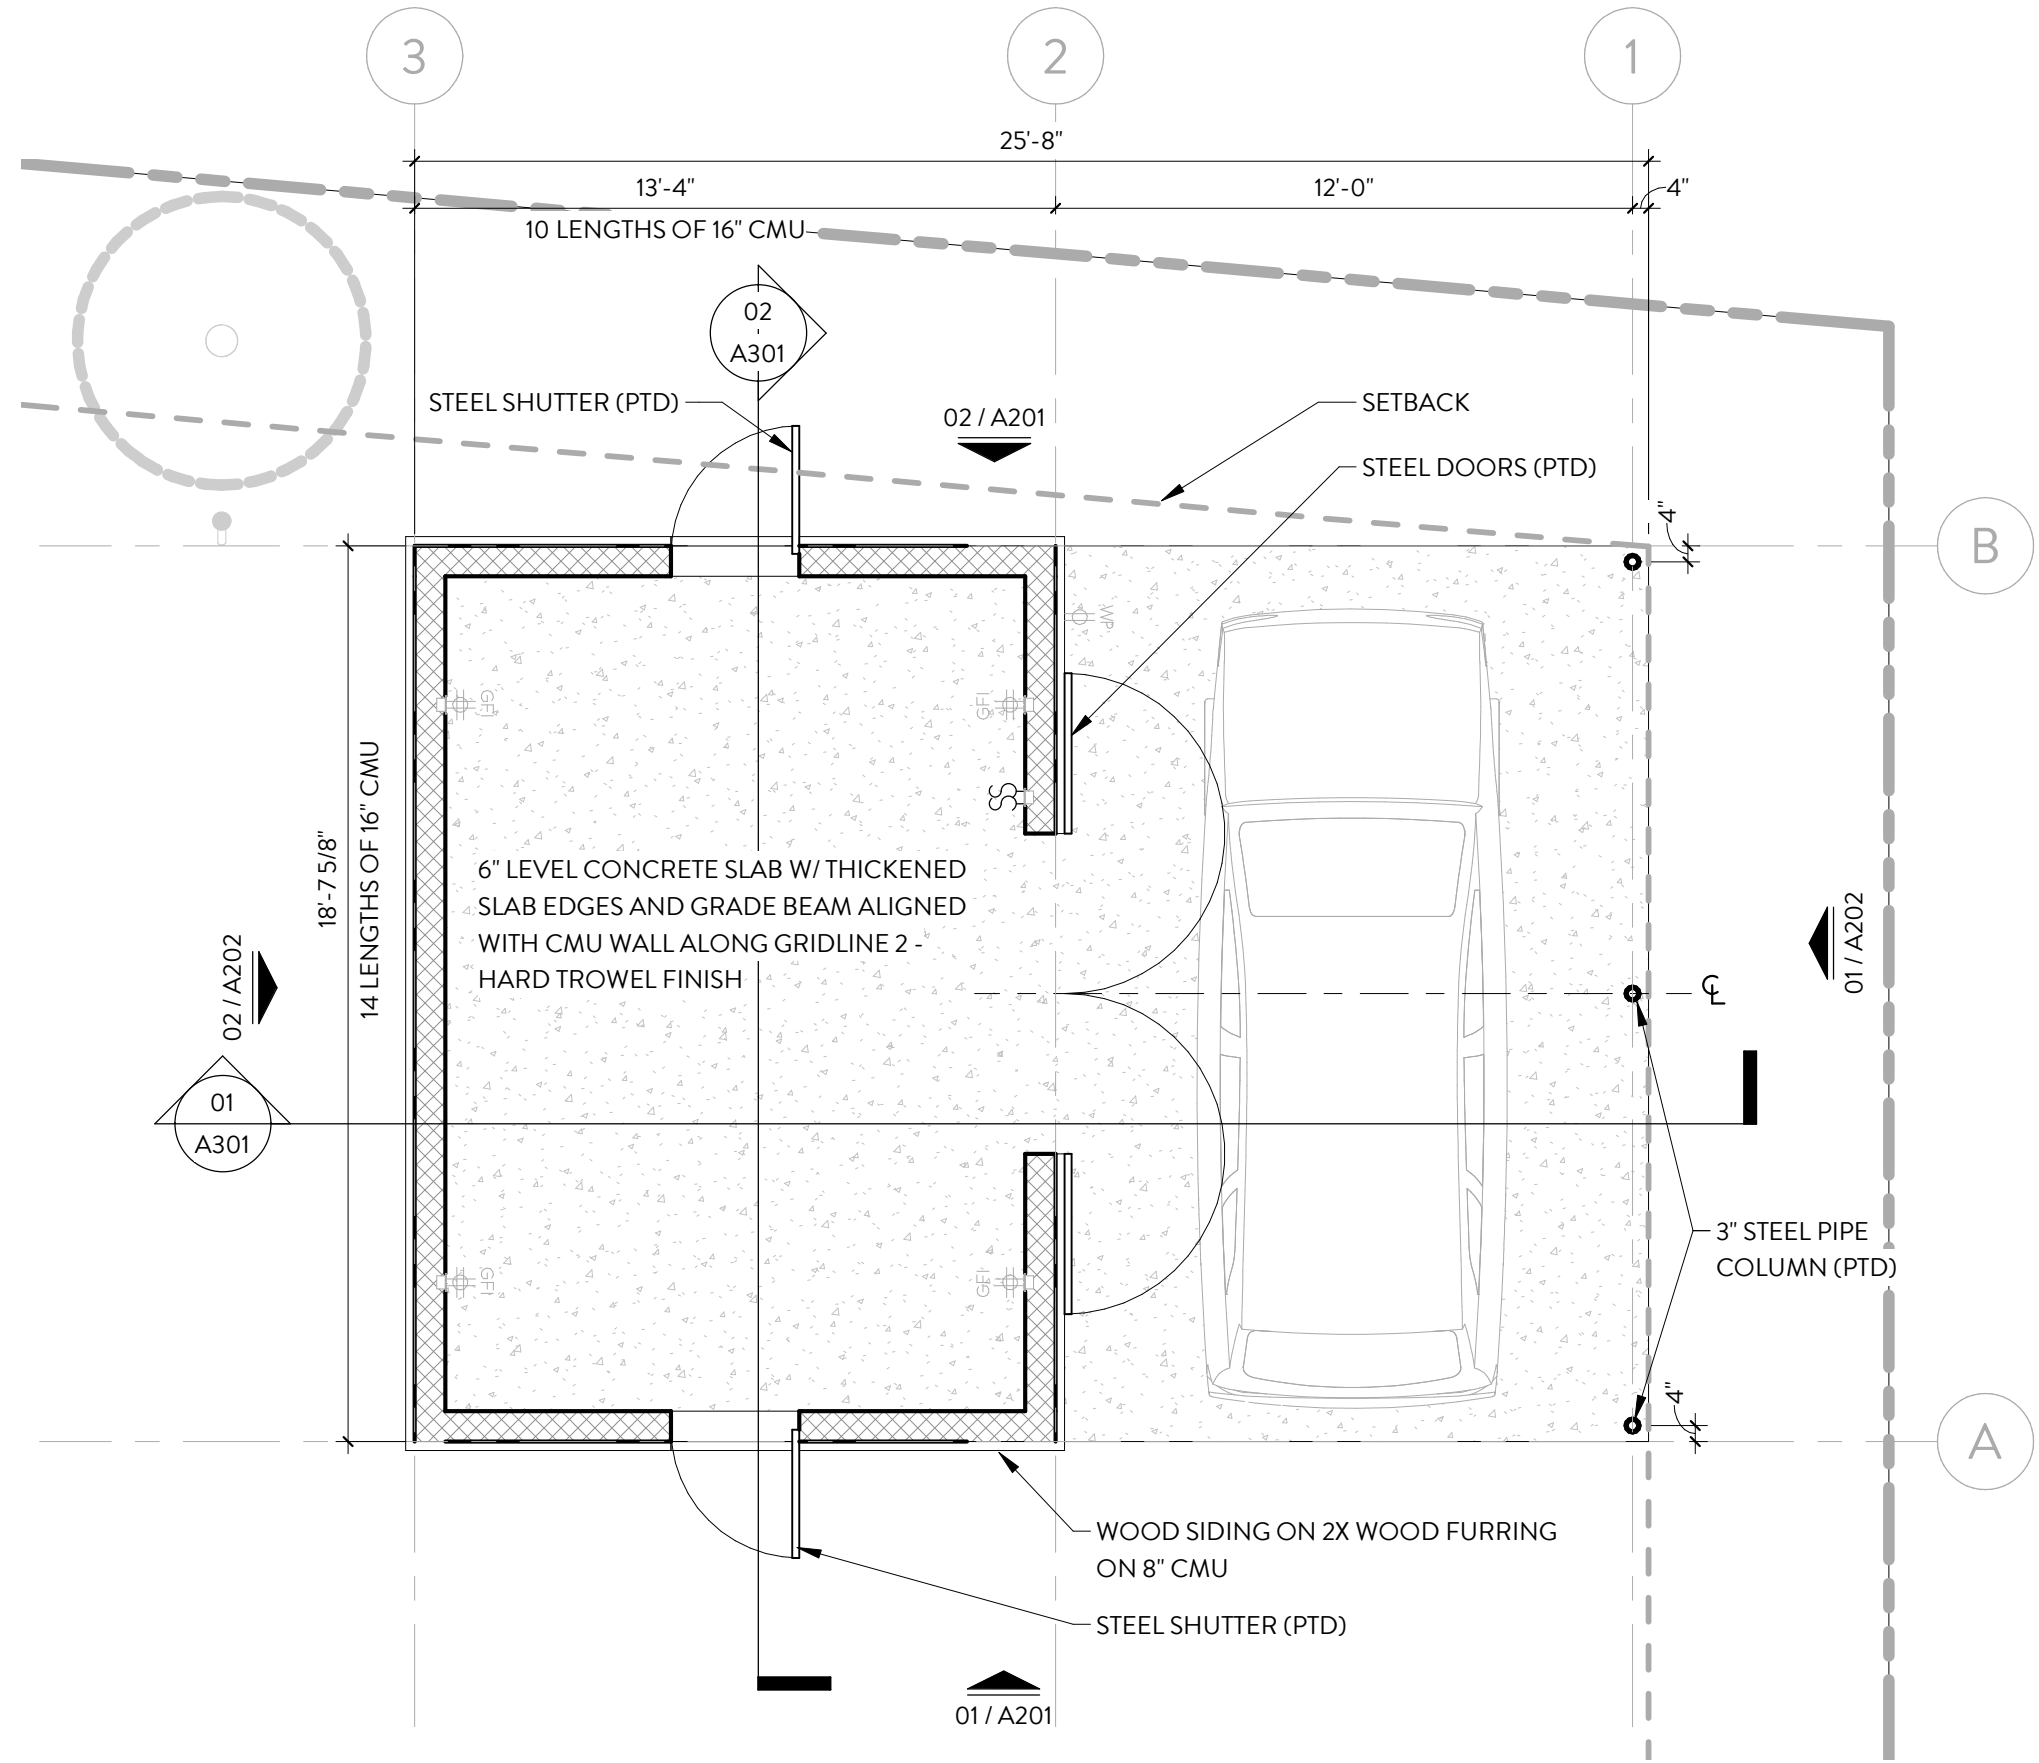

ISSUED DATE 2024-02-13  
PROJECT NUMBER XXXXX



FOR PERMITTING

**CARPORT AND SHED**  
445 DEVINE STREET  
SAN ANTONIO, TEXAS 78210

**A101**  
FLOOR PLAN

**1 LEVEL 01 - FLOOR PLAN**  
1/4" = 1'-0"



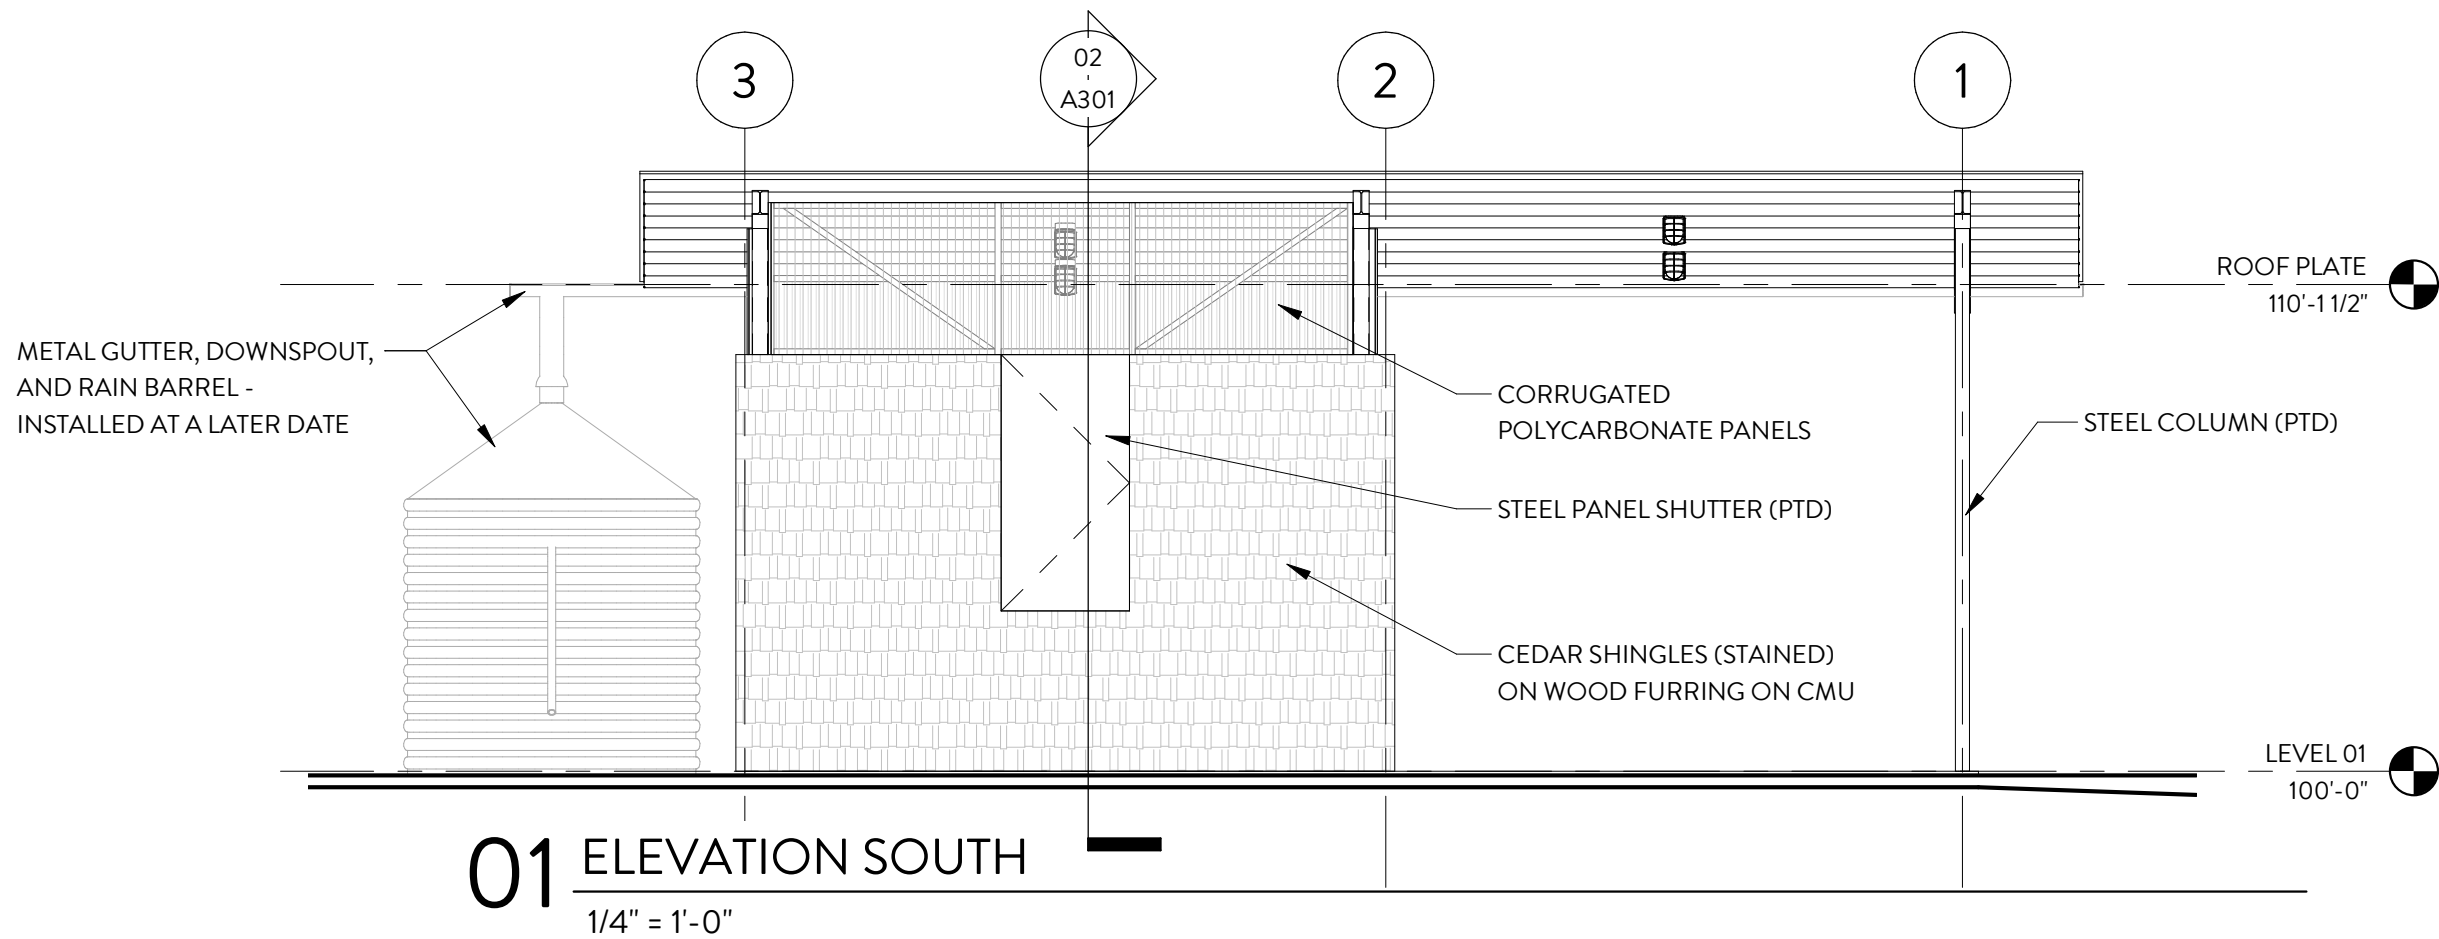
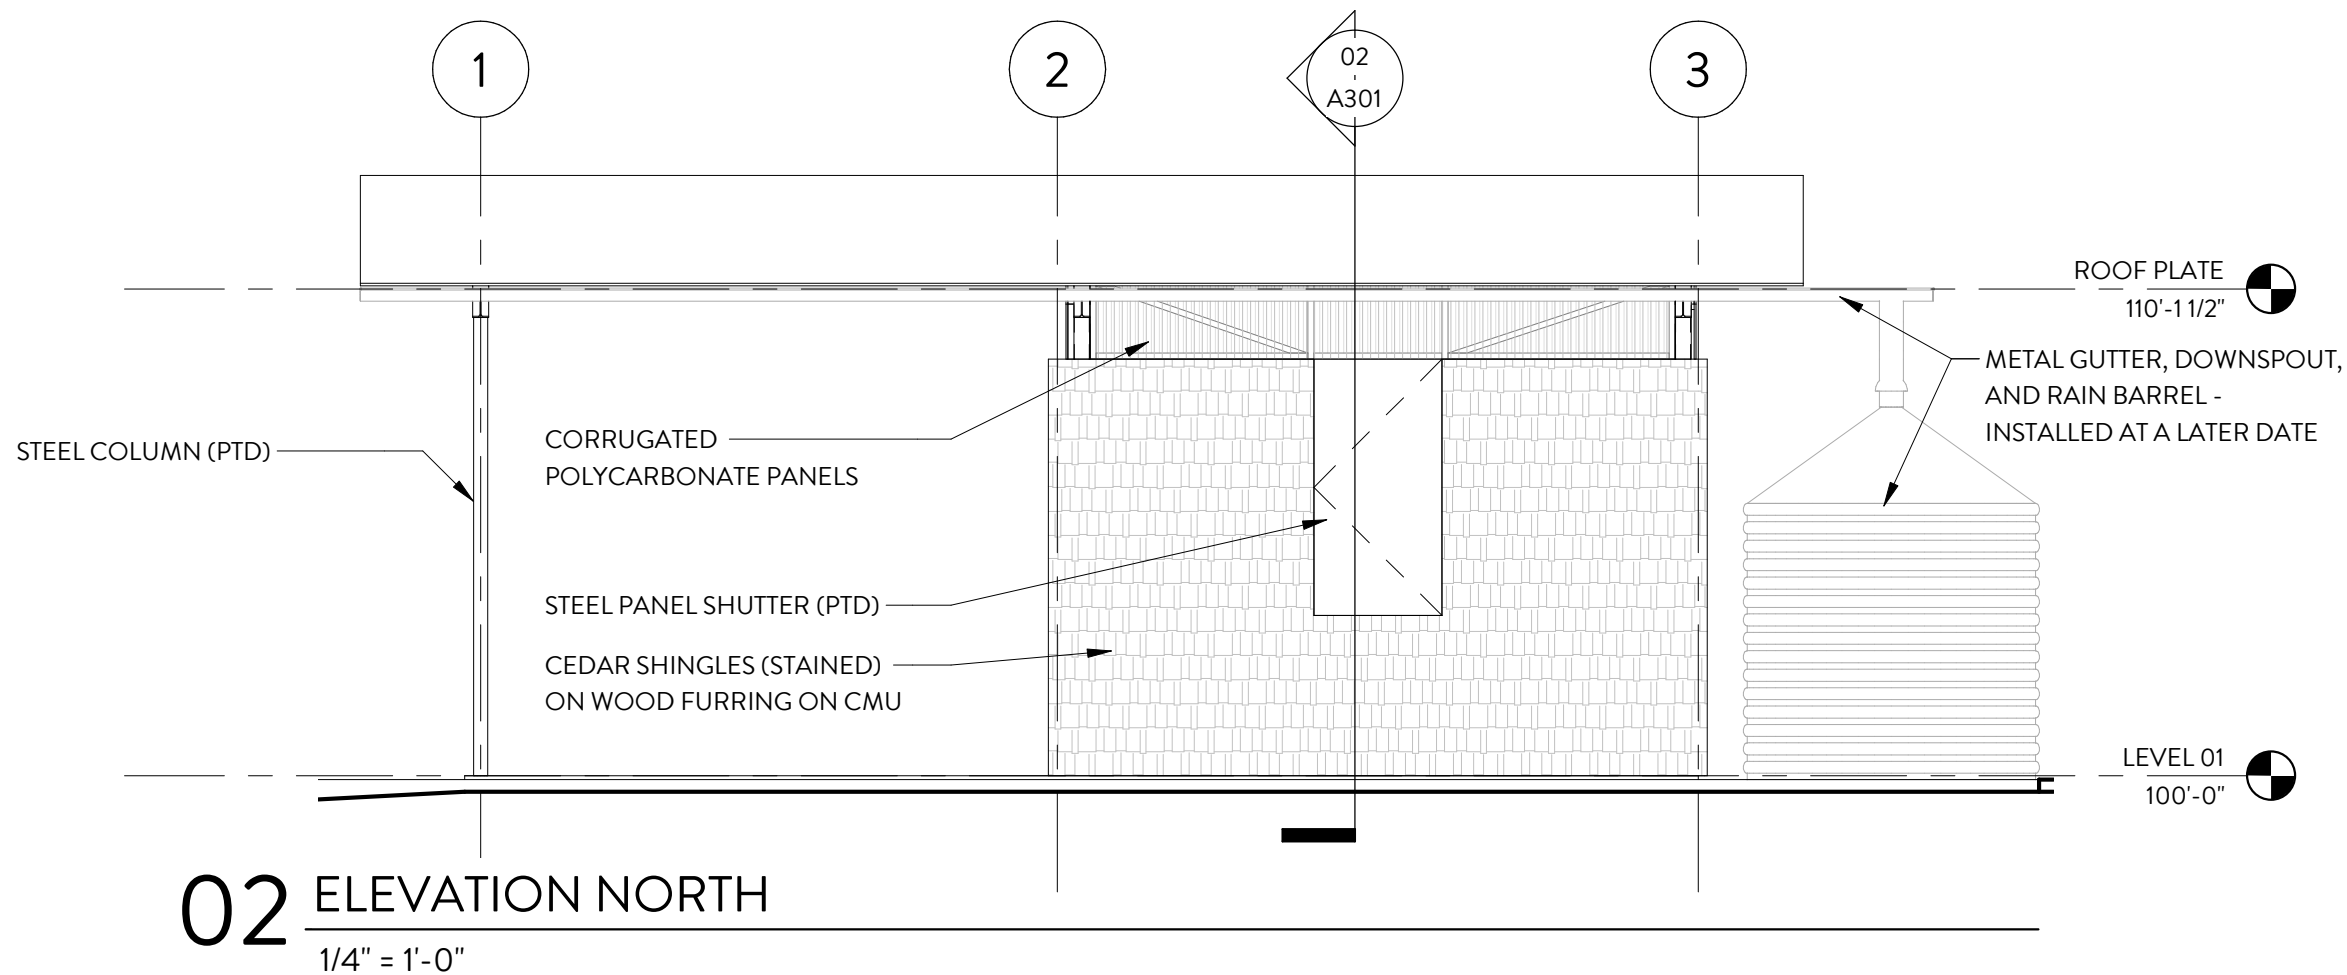


ISSUED DATE 2024-02-13  
PROJECT NUMBER XXXXX

**FOR PERMITTING**

**CARPORT AND SHED**  
445 DEVINE STREET  
SAN ANTONIO, TEXAS 78210

**A201**  
EXTERIOR  
ELEVATIONS

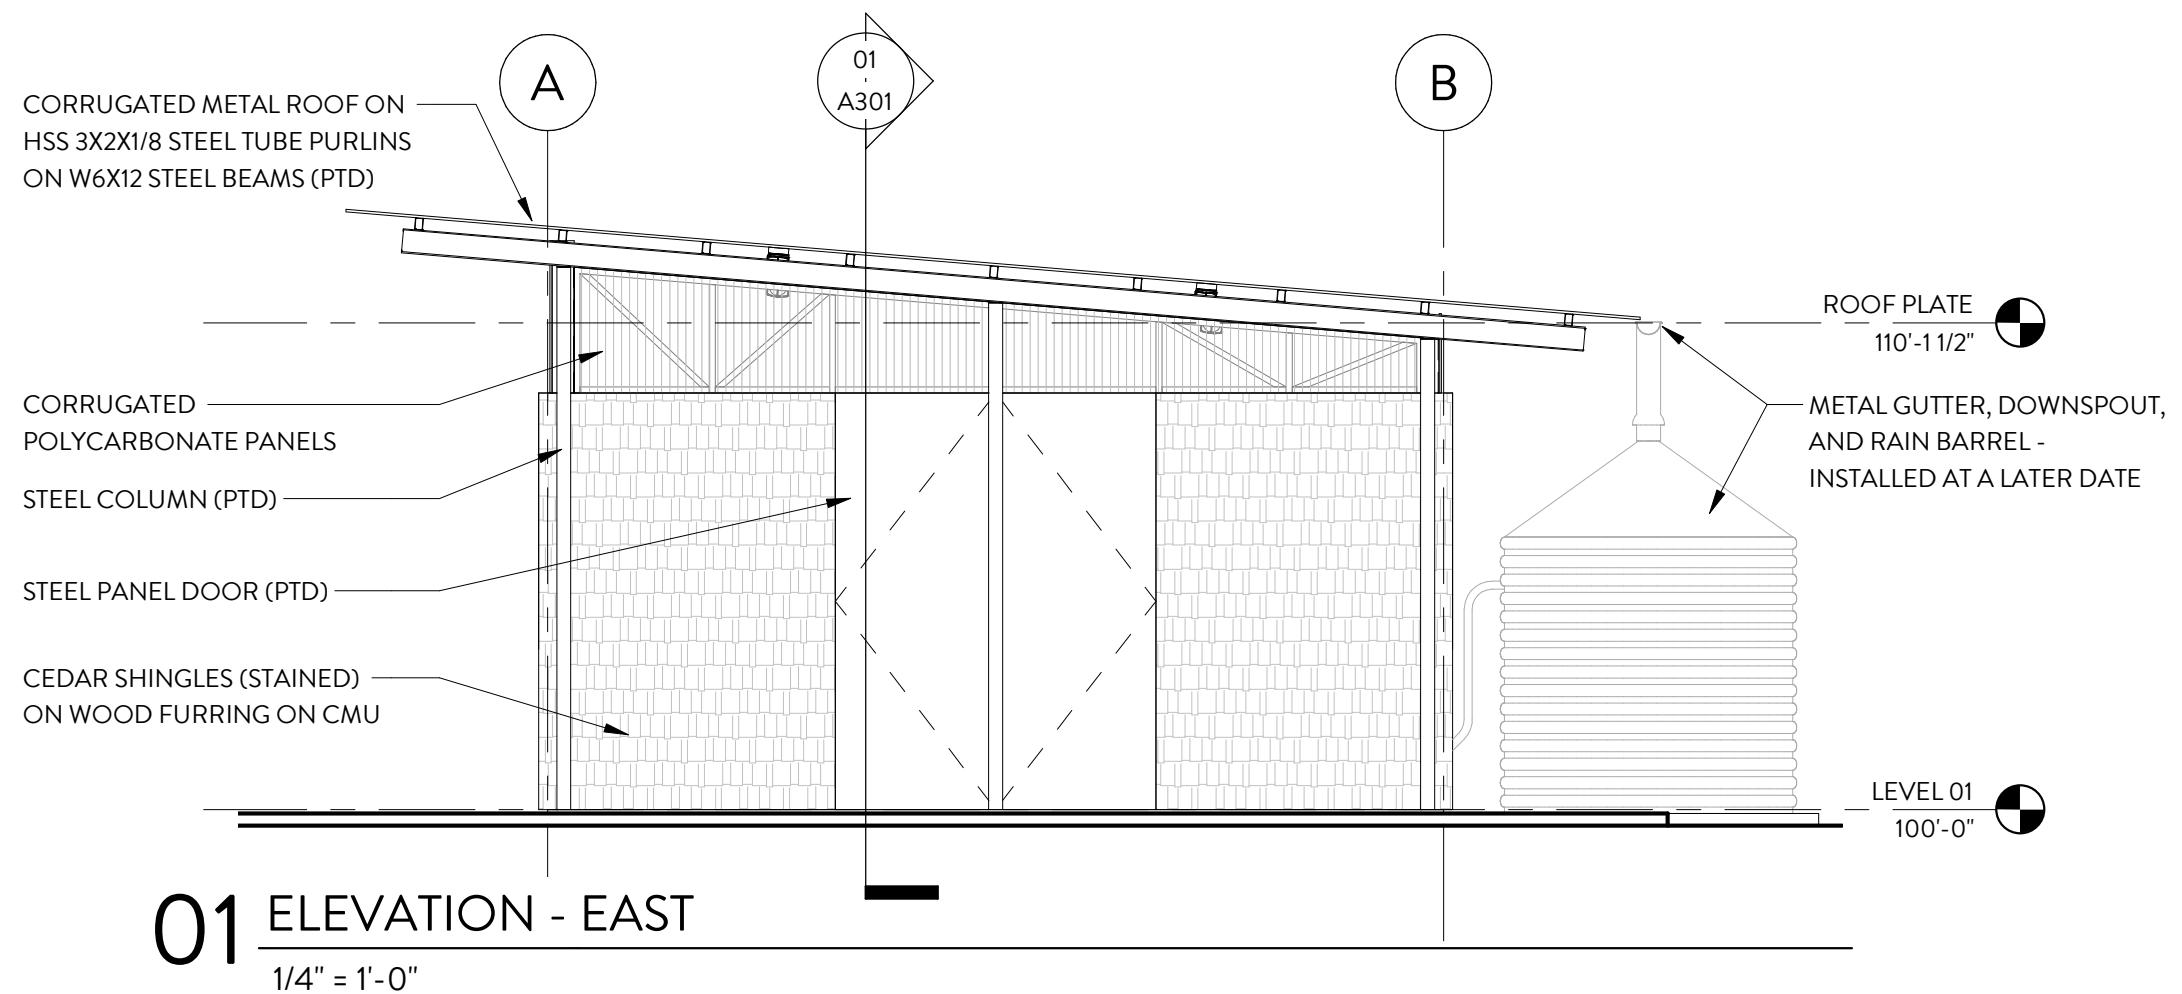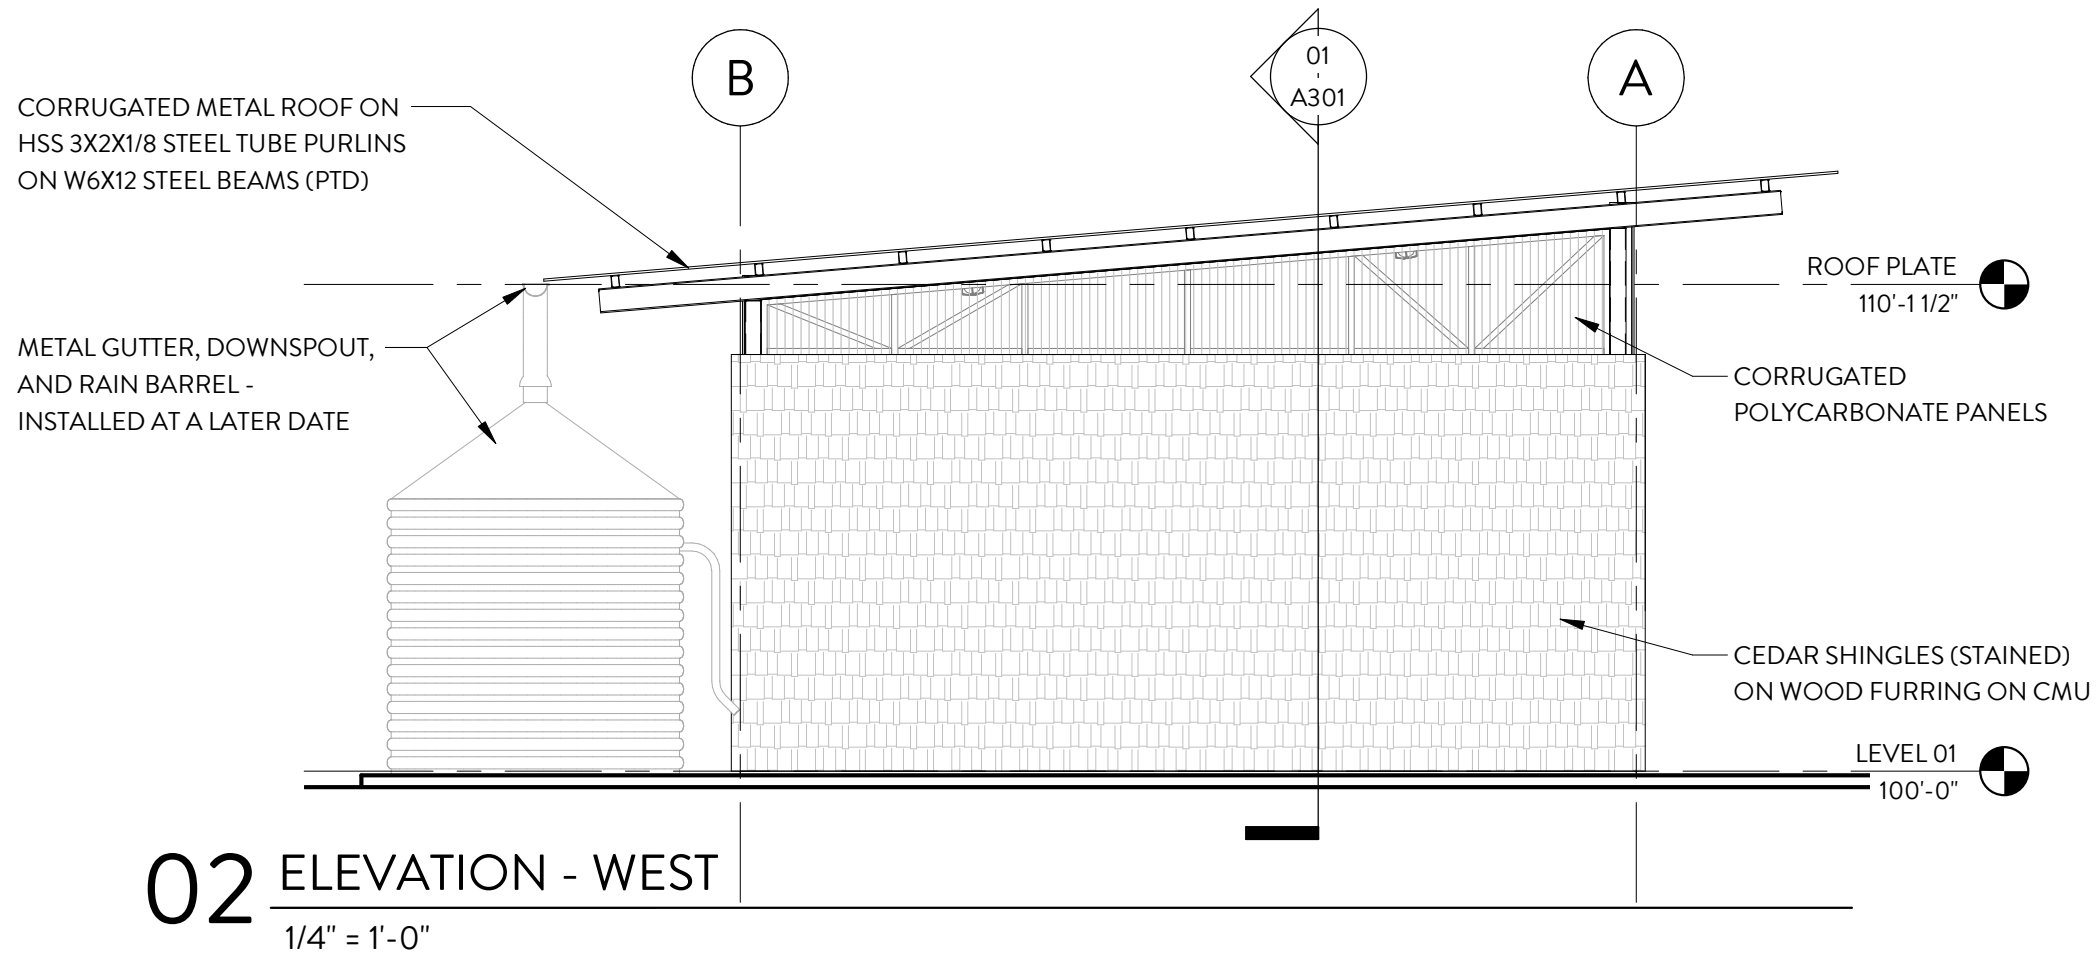


ISSUED DATE 2024-02-13  
PROJECT NUMBER XXXXX


**FOR PERMITTING**

**CARPORT AND SHED**  
445 DEVINE STREET  
SAN ANTONIO, TEXAS 78210

**A202**  
EXTERIOR  
ELEVATIONS

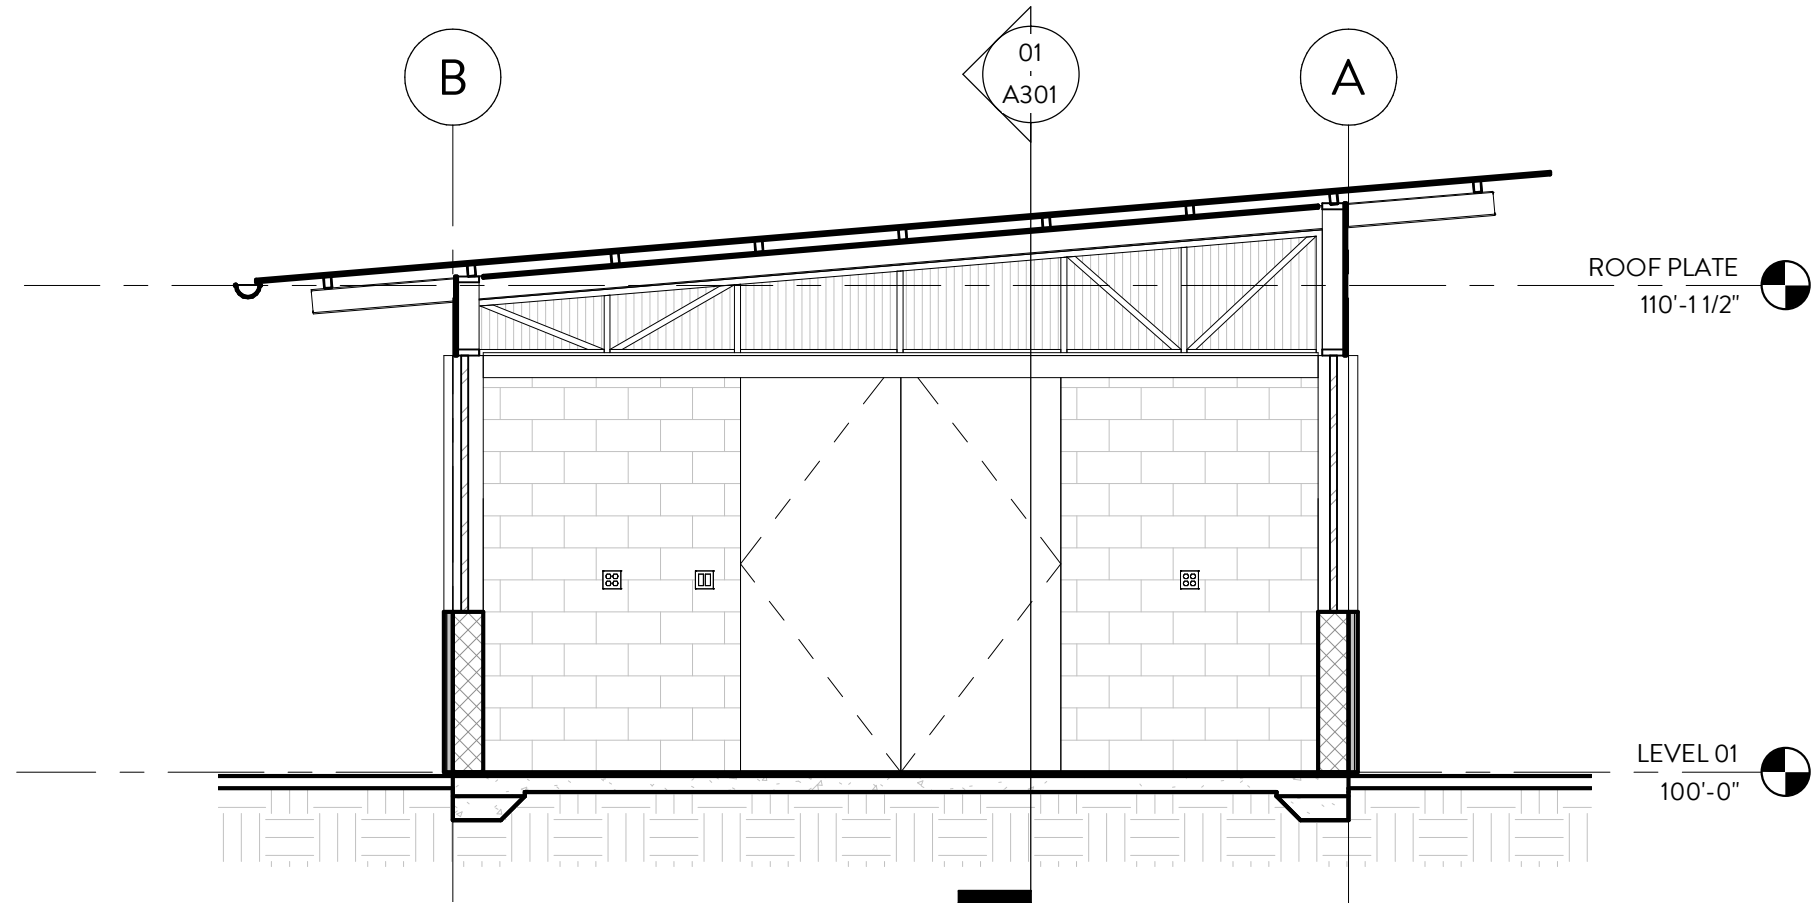

02 NORTH/SOUTH SECTION  
1/4" = 1'-0"

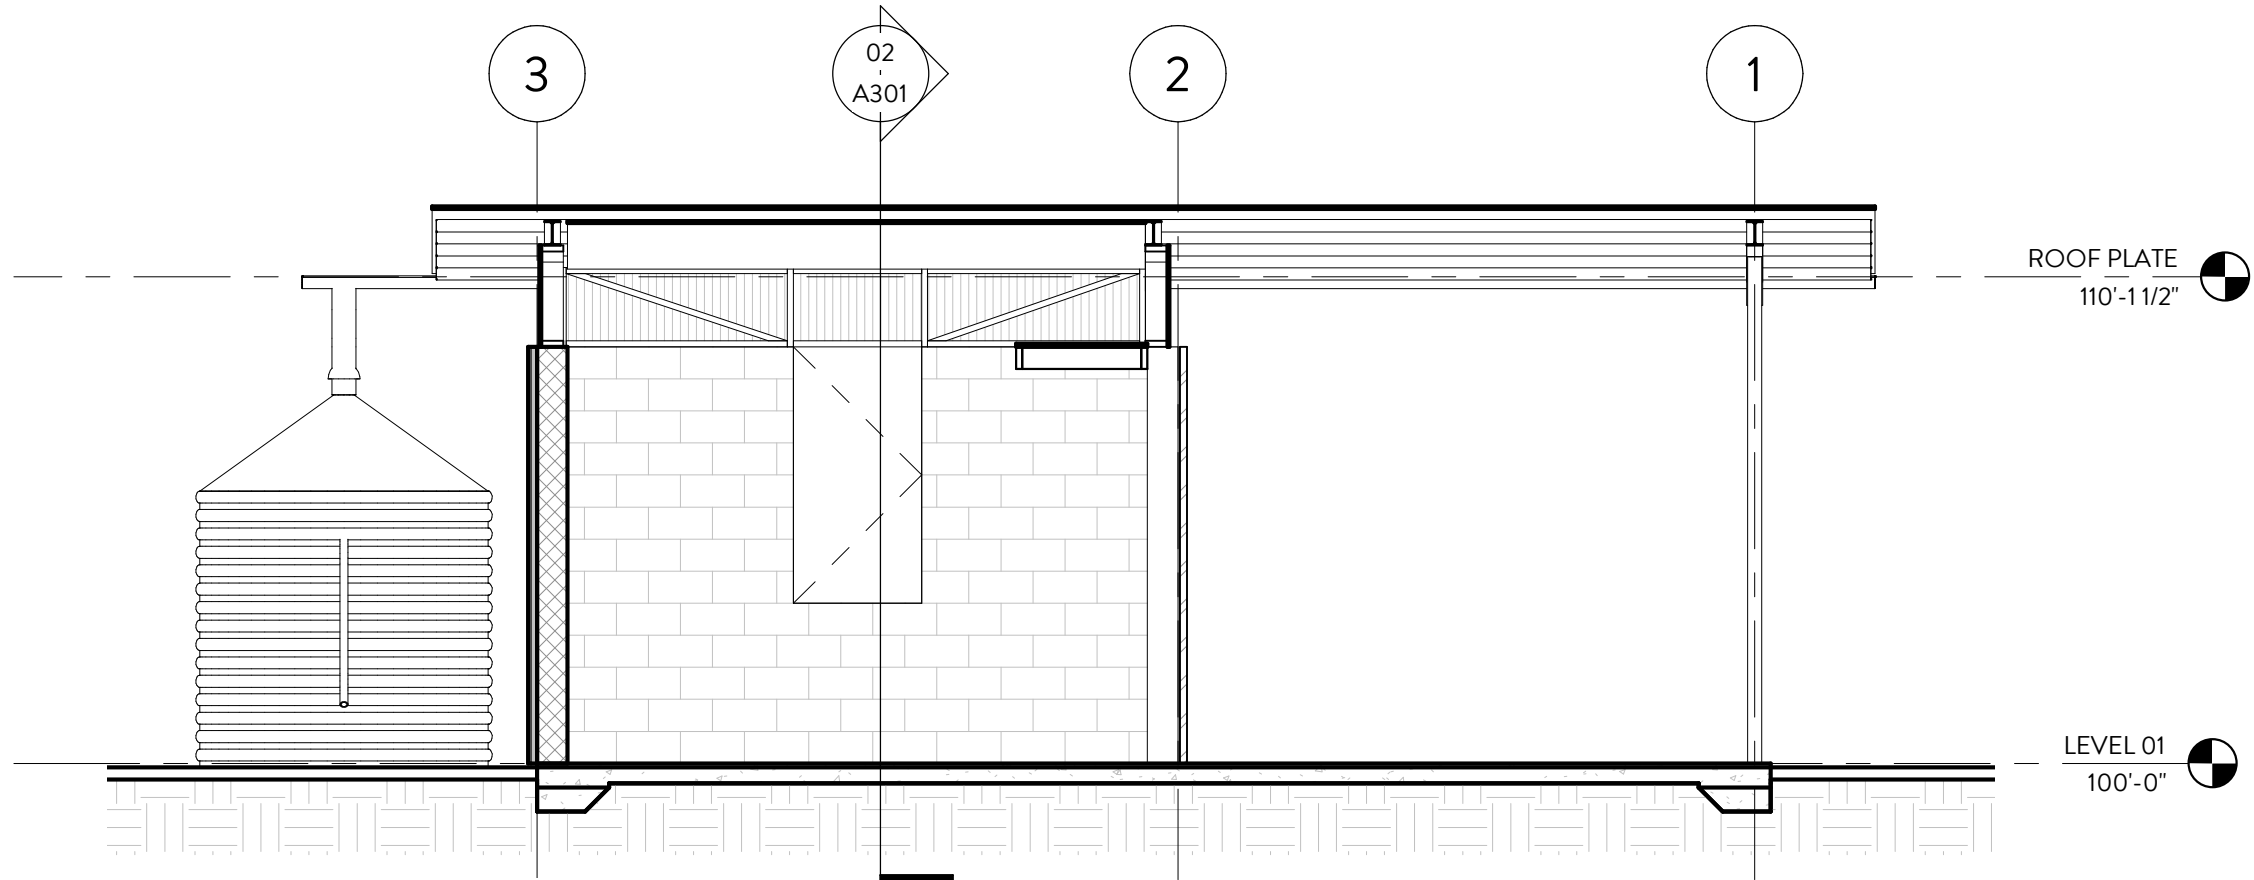

01 EAST/WEST SECTION  
1/4" = 1'-0"

ISSUED DATE 2024-02-13  
PROJECT NUMBER XXXXX

FOR PERMITTING

CARPORT AND SHED  
445 DEVINE STREET  
SAN ANTONIO, TEXAS 78210

A301  
BUILDING  
SECTIONS