

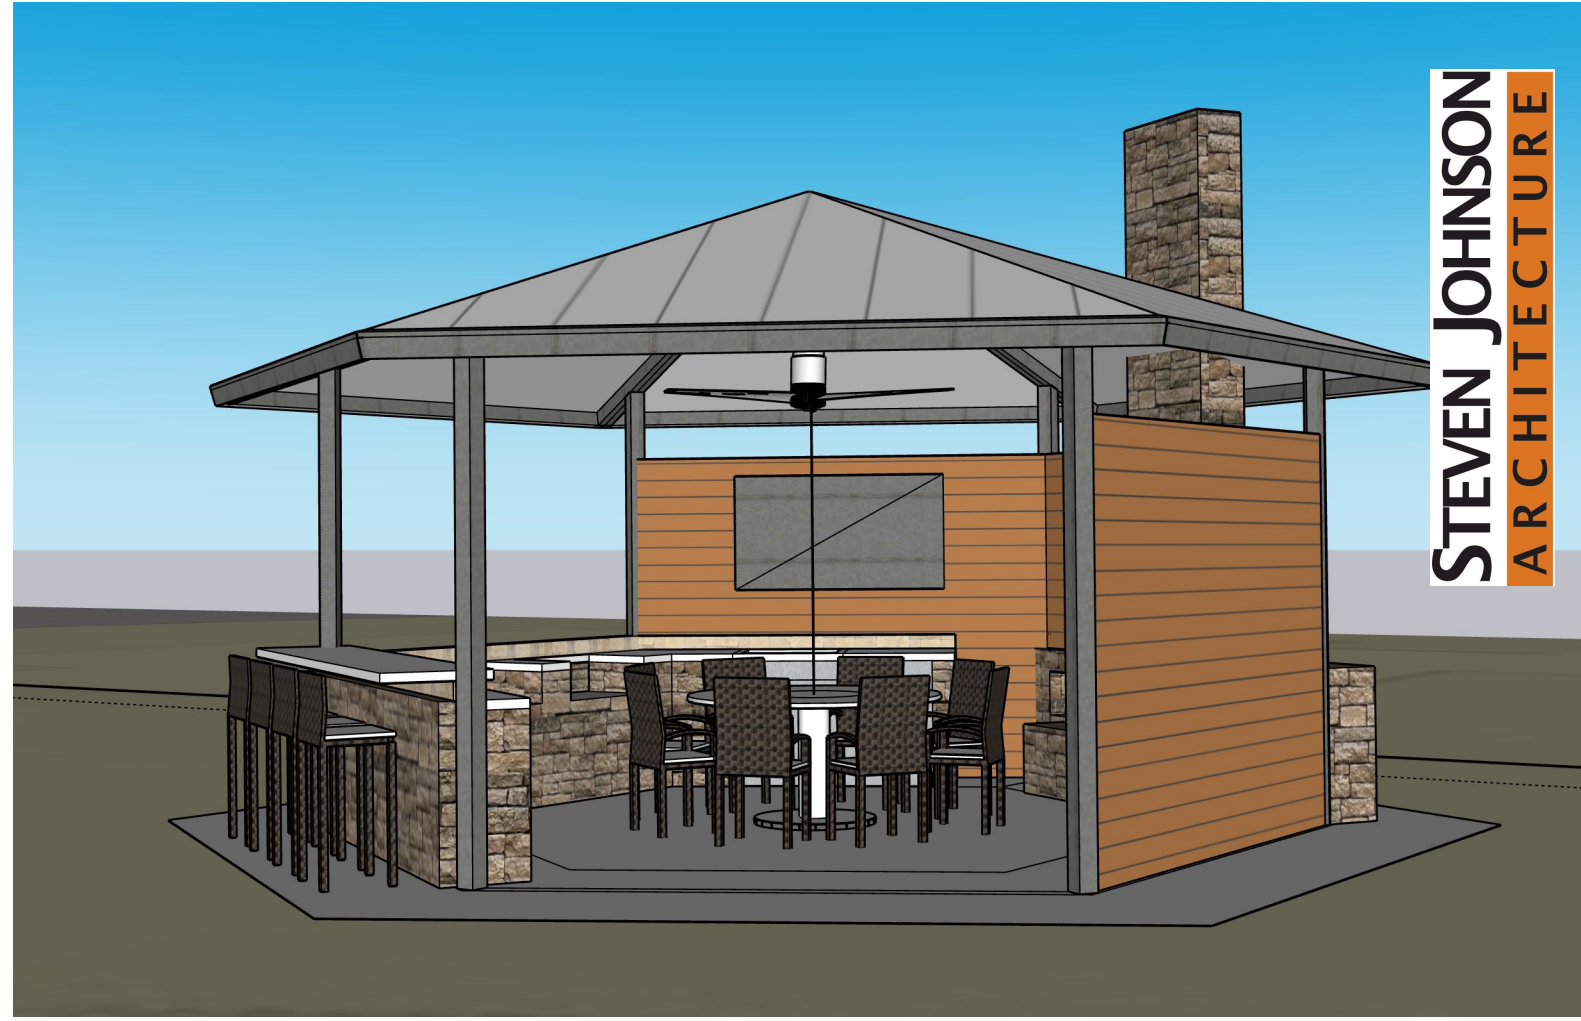



**FLOOR PLAN** 1/4"=1'-0"

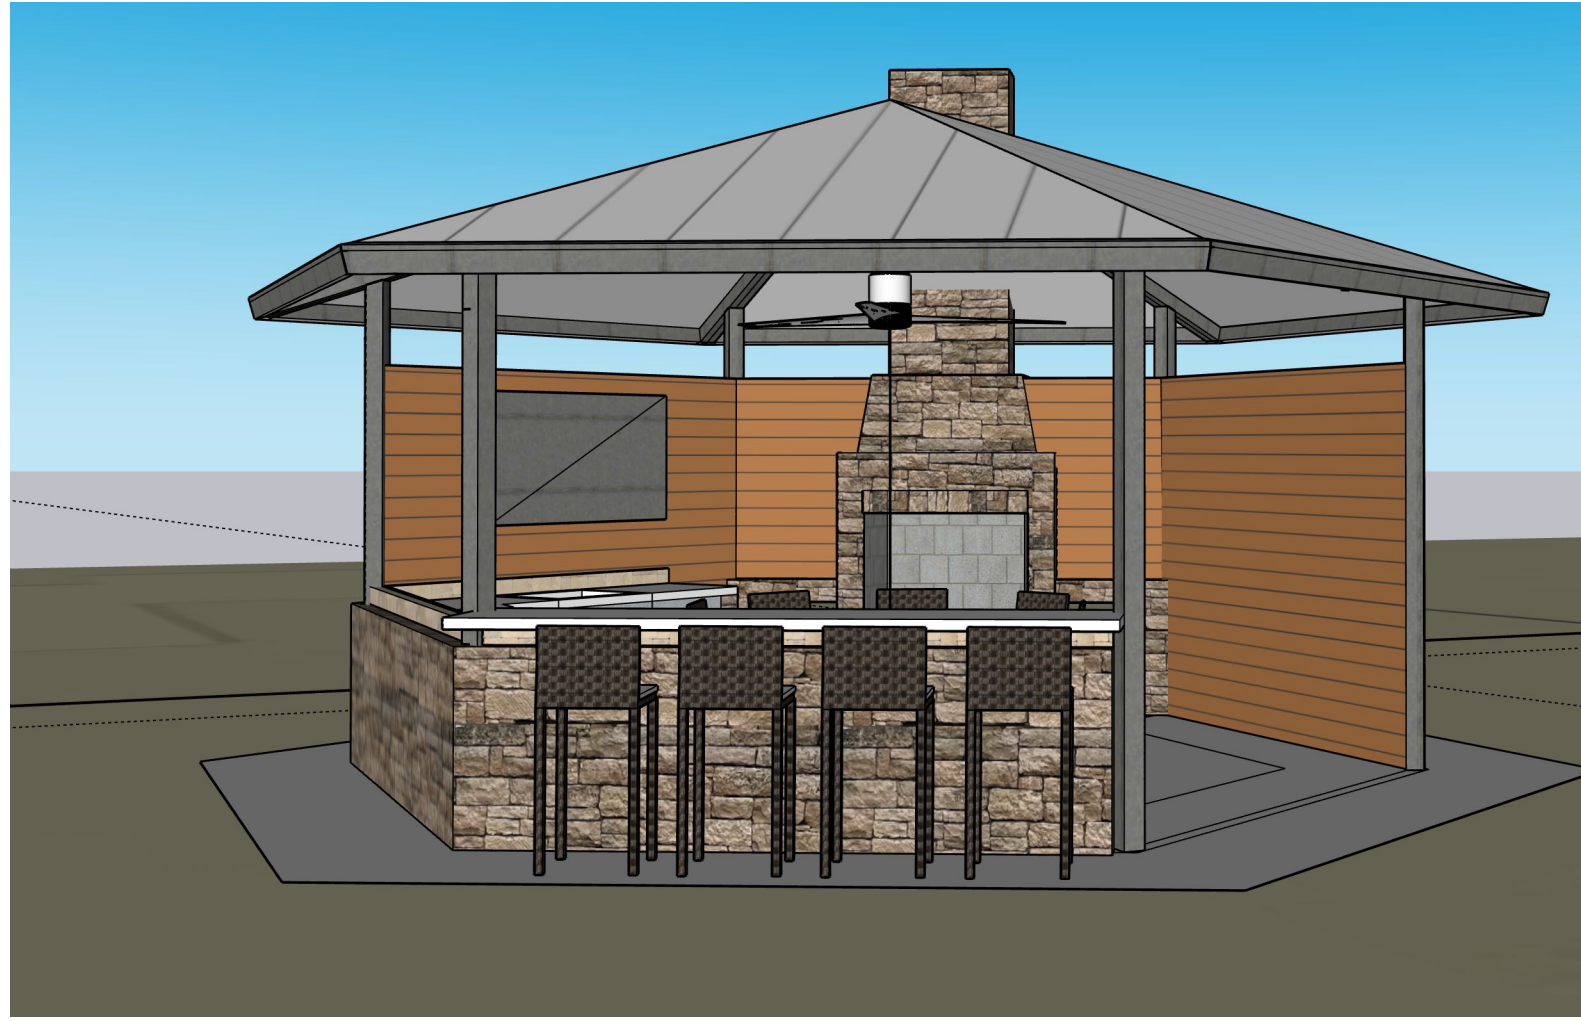

**STEVEN JOHNSON**  
**ARCHITECTURE**

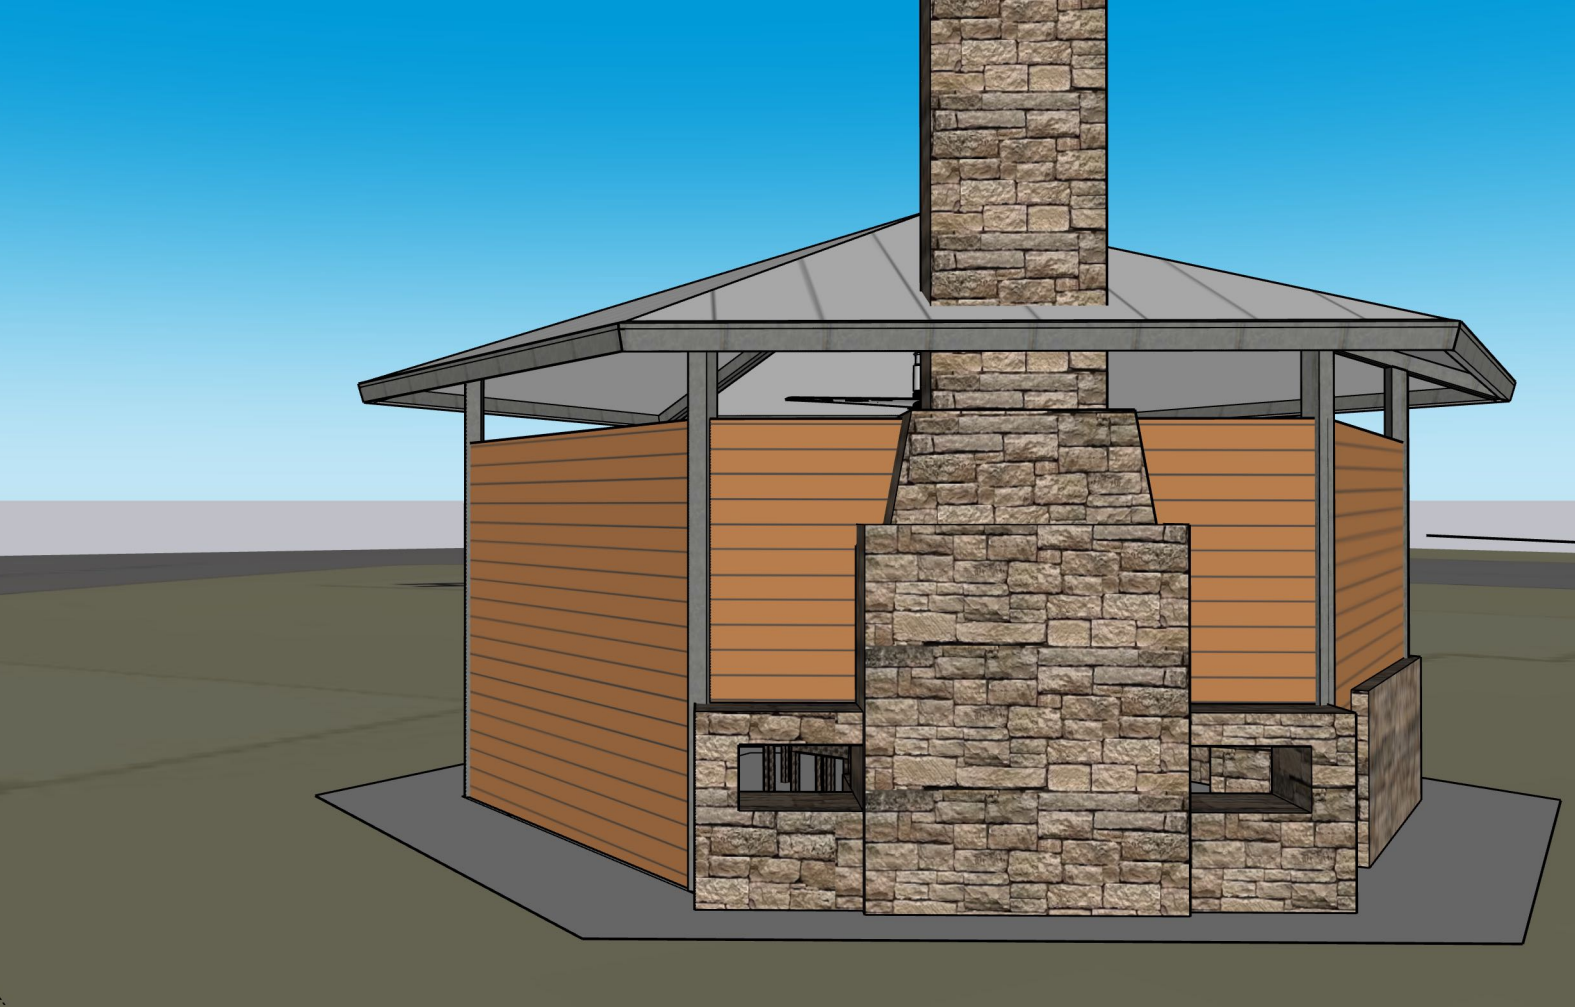

**SCHEMATIC DESIGN SET 2-26-2026**  
**GAZEBO**  
**240 E SUMMIT AVE, SAN ANTONIO TX 78212**

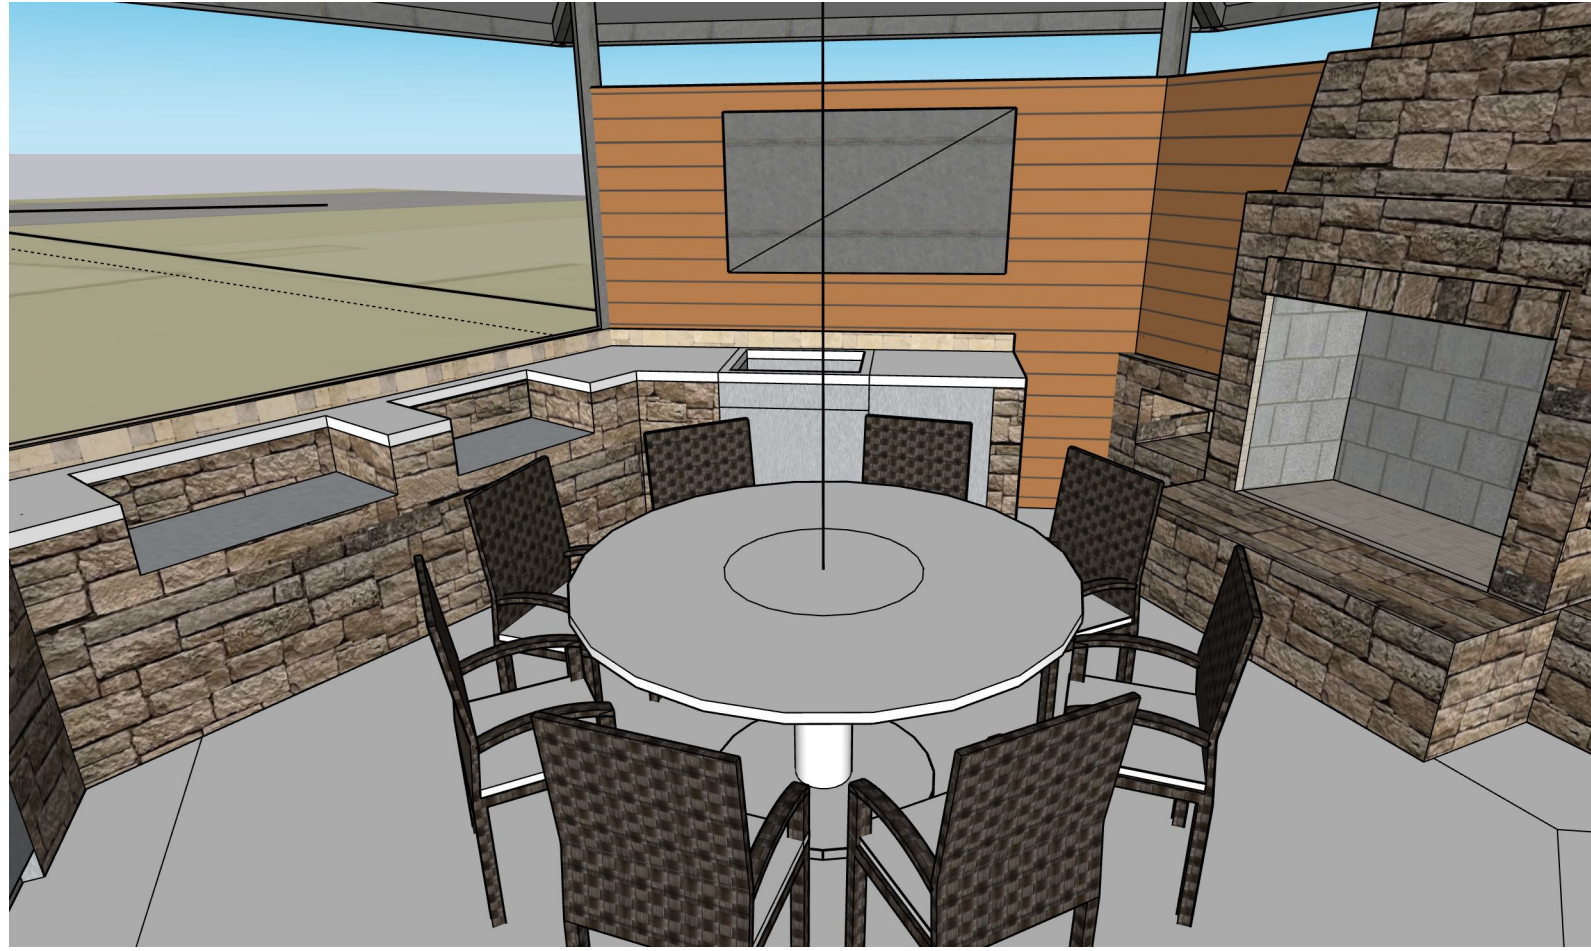

**STEVEN JOHNSON**  
**ARCHITECTURE**



**SCHEMATIC DESIGN SET 2-26-2026**  
**GAZEBO**  
**240 E SUMMIT AVE, SAN ANTONIO TX 78212**