





Pole Sign

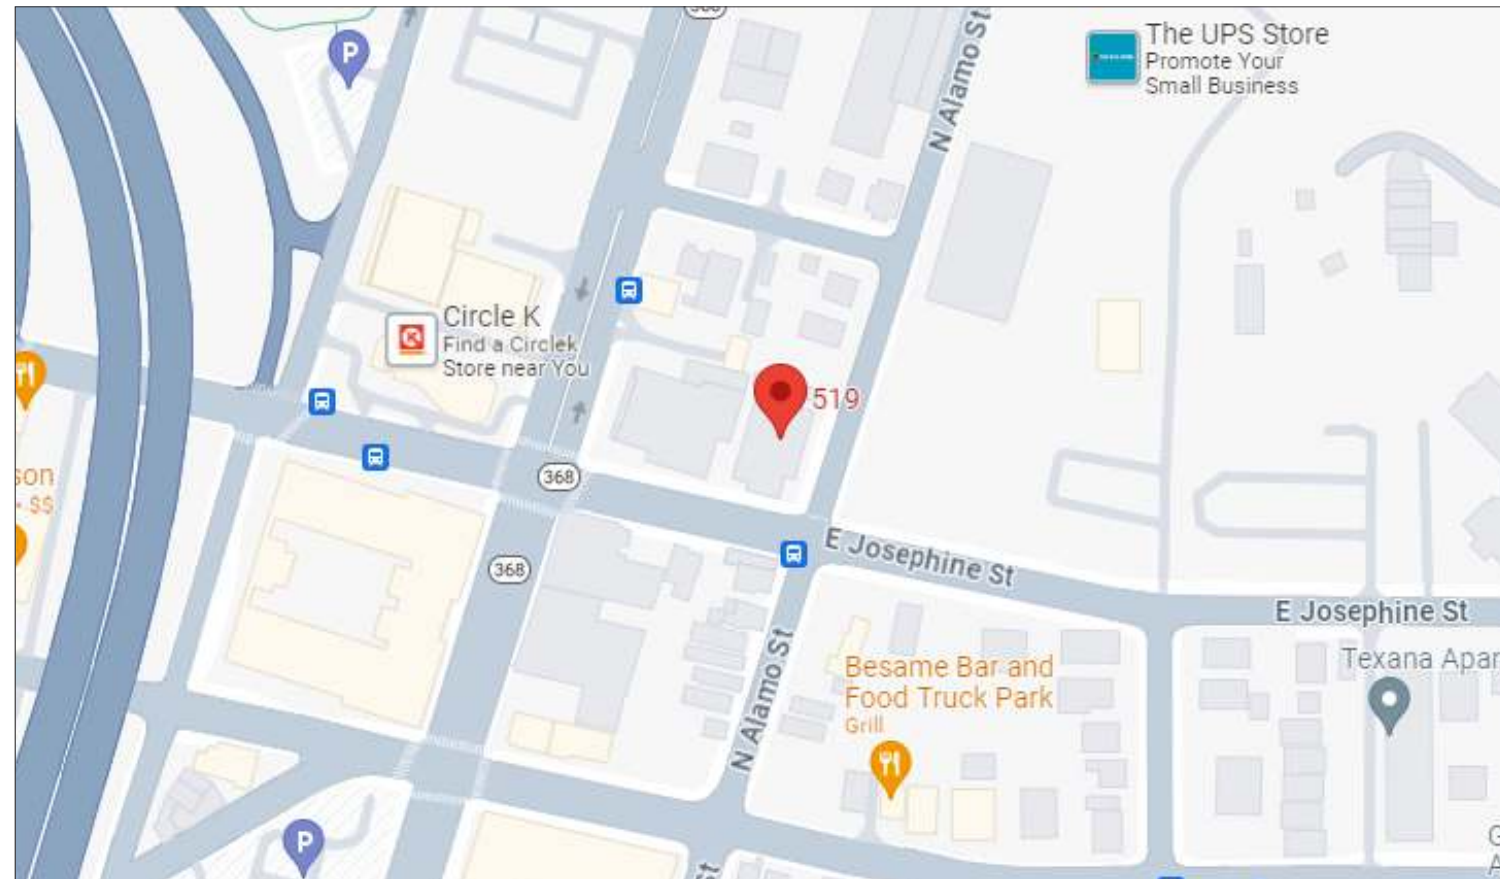

519 E Josephine St San Antonio, TX 78215

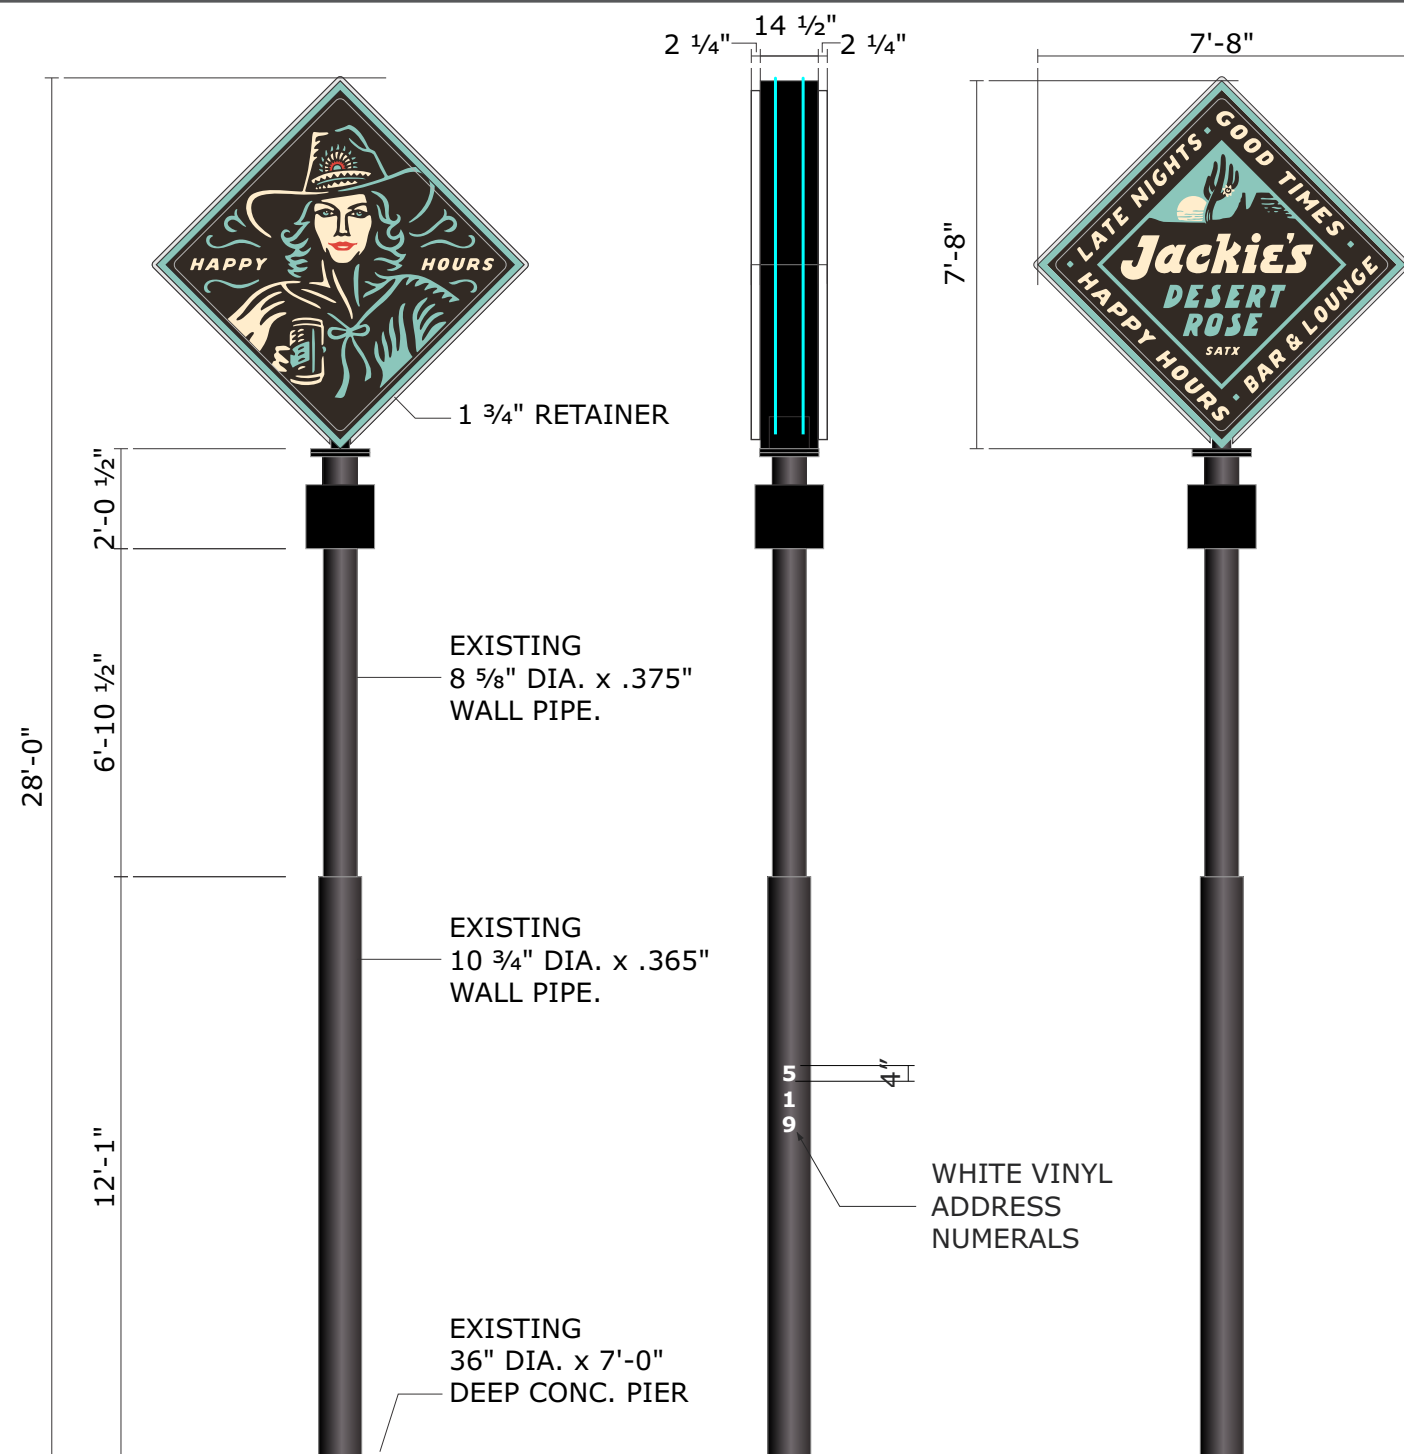

C

REFACE EXISTING D/F POLE SIGN WITH PANFORM FACE

QTY: ONE (1)

SCOPE OF WORK:

REPLACE EXISTING FACE W/ NEW PANFORM FACE W/ DIGITALLY PRINTED GRAPHICS AND REPAINT POLE.

- REFACE W/ .150" THK. CLEAR POLYCARBONATE 2 1/4" DEEP PANFORM FACE WITH DIGITALLY PRINTED GRAPHICS APPLIED 2nd SURFACE. REPAINT CABINET BLACK AND ADD (2) ROWS OF EXPOSED TEAL LED NEON TO FILLER OF CABINET. RETRO FIT SIGN W/ NEW WHITE LEDS.
- REPAINT POLE BLACK

- REPAINT POLE BLACK



©2023 Comet Signs



☐ Proposal Drawing
☒ **Final Drawing**

Job Name:



☐ Proposal Drawing
☒ **Final Drawing**

Client: Open Road

Hospitality

Location: 519 E Josephine St
,San Antonio, TX , 78215

Salesperson: Jamie Mitol

Prj. Mngr.: Andy Leffler

Date: 10/24/2023

Designer: Chris Brazell

File Name: 24-0433 Jackie's-
Pole Sign, SA TX FINAL R2-
P.cdr

Proposal #: 77578 R3

Job #: 24-0433

Revisions (M/D/Y)-(initials): desc.

STAMPED ENGINEERING ON FILE



TDLR: 18010 • MET: E113766

Corporate Office
5003 Stout Drive
San Antonio, TX 78219
(210) 341-7244

Dallas
2703 Mockingbird Lane
Dallas, TX 75235
(972) 870-1594

Houston (State Sign)
7630 Hansen Road
Houston, TX 77061
(713) 943-1831


Austin (Custom Sign Creations)
11209 Conroy Ln.
Austin, TX 78652
(512) 374-9300


Tyler (Design Center Signs)
2971 Elkton Trail
Tyler, TX 75703
(903) 561-4995



THIS DRAWING IS THE EXCLUSIVE PROPERTY
OF COMET SIGNS, LLC. ANY USE OR
REPRODUCTION OF THIS DRAWING WITHOUT
WRITTEN AUTHORIZATION FROM COMET
SIGNS, LLC IS STRICTLY PROHIBITED.
OWNERSHIP AND COPYRIGHT IS RETAINED IN
ACCORDANCE WITH U.S. AND INTERNATIONAL
TRADEMARK / COPYRIGHT LAWS.

2 of 4

<div><p>3490 Venture Dr. San Angelo, TX 76905 1-325-227-4577 www.principalsloan.com layouts@pindustries.com</p></div>	THESE DRAWINGS AND SPECIFICATIONS ARE THE CONFIDENTIAL PROPERTY OF PRINCIPAL INDUSTRIES. ANY REPRODUCTION OR USE WITHOUT PRIOR WRITTEN CONSENT IS PROHIBITED.				
	TITLE: Jackie's Desert Rose - 207345				REV. 1
	DATE: 16 May 2024	SIGN DEPTH: 14.5 in	FACE MATERIAL: Polycarbonate	ROW SPACING: 11 in	WATTS: 95.76
	DRAWN BY: Shanae Capetillo	CABINET DIMENSIONS: 92 in x 92 in	LIGHTING: Face Lit	AMP DRAW: 3.52 A	MOUNTING BRACKETS: 16

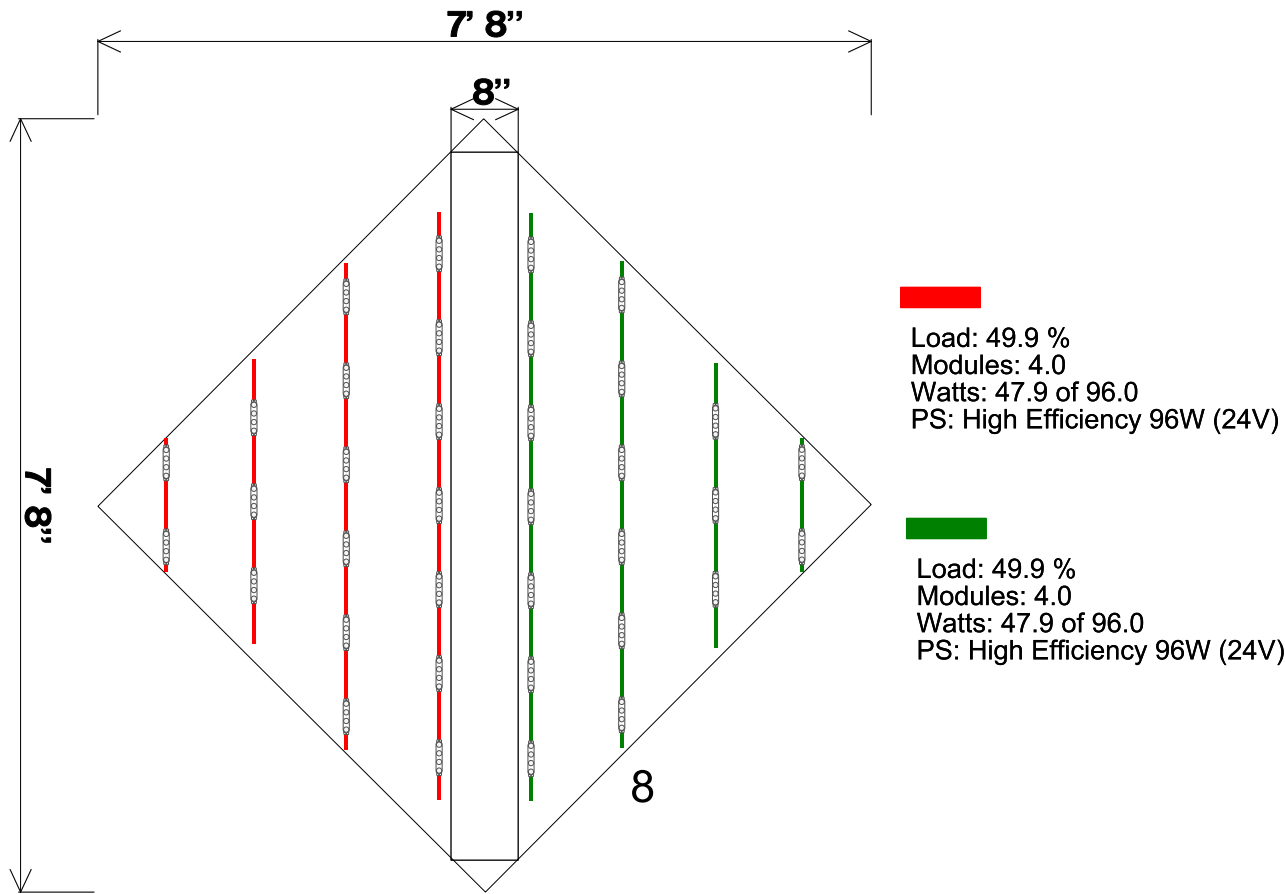

ESTIMATED PRODUCT PER SIGN

2 Synergy Stik HO DS 18
(SKU#: B-SY-D04-01865-HO)
2 Synergy Stik HO DS 36
(SKU#: B-SY-D06-03665-HO)
2 Synergy Stik HO DS 60
(SKU#: B-SY-D12-06065-HO)
2 Synergy Stik HO DS 72
(SKU#: B-SY-D14-07265-HO)

POWER SUPPLIES

(2) High Efficiency 96W (24V):
(UL#: P-OH096-24-HE, SKU#: P-OH096-24-HE))

CAUTION: THIS LAYOUT IS ONLY AN ESTIMATE.

Channel letter depth, face color, material, and thickness can vary which may effect the number of modules required. To ensure accuracy, it is recommended that you test light in a darkened environment prior to installing or shipping to the site to ensure the light output is commercially acceptable. Final material estimates are the responsibility of the sign manufacturer. Unless noted in header, Layout is based on the use of acrylic face material.

C



DATE: / /
CUSTOMER APPROVAL
APPROVED BY:

Job Name:



☐ Proposal Drawing
☒ Final Drawing

Client: Open Road
Hospitality
Location: 519 E Josephine St
,San Antonio, TX , 78215

Salesperson: Jamie Mitol
Prj. Mngr.: Andy Leffler
Date: 10/24/2023
Designer: Chris Brazell
File Name: 24-0433 Jackies-
Pole Sign, SA TX FINAL R2-
P.cdr
Proposal #: 77578 R3
Job #: 24-0433

Revisions (M/D/Y)-(initials): desc.



TDLR: 18010 • MET: E113766

Corporate Office
5003 Stout Drive
San Antonio, TX 78219
(210) 341-7244

Dallas
2703 Mockingbird Lane
Dallas, TX 75235
(972) 870-1594

Houston (State Sign)
7630 Hansen Road
Houston, TX 77061
(713) 943-1831

Austin (Custom Sign Creations)
11209 Conroy Ln.
Austin, TX 78652
(512) 374-9300

Tyler (Design Center Signs)
2971 Elkton Trail
Tyler, TX 75703
(903) 561-4995



THIS DRAWING IS THE EXCLUSIVE PROPERTY OF COMET SIGNS, LLC. ANY USE OR REPRODUCTION OF THIS DRAWING WITHOUT WRITTEN AUTHORIZATION FROM COMET SIGNS, LLC, IS STRICTLY PROHIBITED. OWNERSHIP AND COPYRIGHT IS RETAINED IN ACCORDANCE WITH U.S. AND INTERNATIONAL TRADEMARK / COPYRIGHT LAWS.

Job Name:



☐ Proposal Drawing
☒ Final Drawing

Client: Open Road
Hospitality
Location: 519 E Josephine St
San Antonio, TX , 78215

Salesperson: Jamie Mitol
Prj. Mngr.: Andy Leffler
Date: 10/24/2023
Designer: Chris Brazell
File Name: 24-0433 Jackies-
Pole Sign, SA TX FINAL R2-
P.cdr
Proposal #: 77578 R3
Job #: 24-0433

Revisions (M/D/Y)-(initials): desc.



TDLR: 18010 • MET: E113766
Corporate Office
5003 Stout Drive
San Antonio, TX 78219
(210) 341-7244

Dallas
2703 Mockingbird Lane
Dallas, TX 75235
(972) 870-1594

Houston (State Sign)
7630 Hansen Road
Houston, TX 77061
(713) 943-1831


Austin (Custom Sign Creations)
11209 Conroy Ln.
Austin, TX 78652
(512) 374-9300

Tyler (Design Center Signs)
2971 Elkton Trail
Tyler, TX 75703
(903) 561-4995



THIS DRAWING IS THE EXCLUSIVE PROPERTY OF COMET SIGNS, LLC. ANY USE OR REPRODUCTION OF THIS DRAWING WITHOUT WRITTEN AUTHORIZATION FROM COMET SIGNS, LLC. IS STRICTLY PROHIBITED. OWNERSHIP AND COPYRIGHT IS RETAINED IN ACCORDANCE WITH U.S. AND INTERNATIONAL TRADEMARK / COPYRIGHT LAWS.

 3490 Venture Dr. San Angelo, Tx. 76905 Ph. 1-325-227-4577 FAX 1-325-227-6841 www.p-led.com	 THESE DRAWINGS AND SPECIFICATIONS ARE THE CONFIDENTIAL PROPERTY OF PRINCIPAL LED, LLC. ANY REPRODUCTION OR USE WITHOUT PRIOR WRITTEN CONSENT IS PROHIBITED.		Jackie's - 207419		
	DRAWN BY : William Tallmon	DIMENSIONS: 192.4315 in x 88.0148 in	WATTS: 151.01	CLIPS:	END CAPS: (2) Flex Cap & Seal
	DATE: 16 May 2024	SIGN DEPTH: N/A	AMP DRAW: 1.96	CLIPS:	EXTRUSION: (6) 8' Sections: A-SXMH-TRAL-8

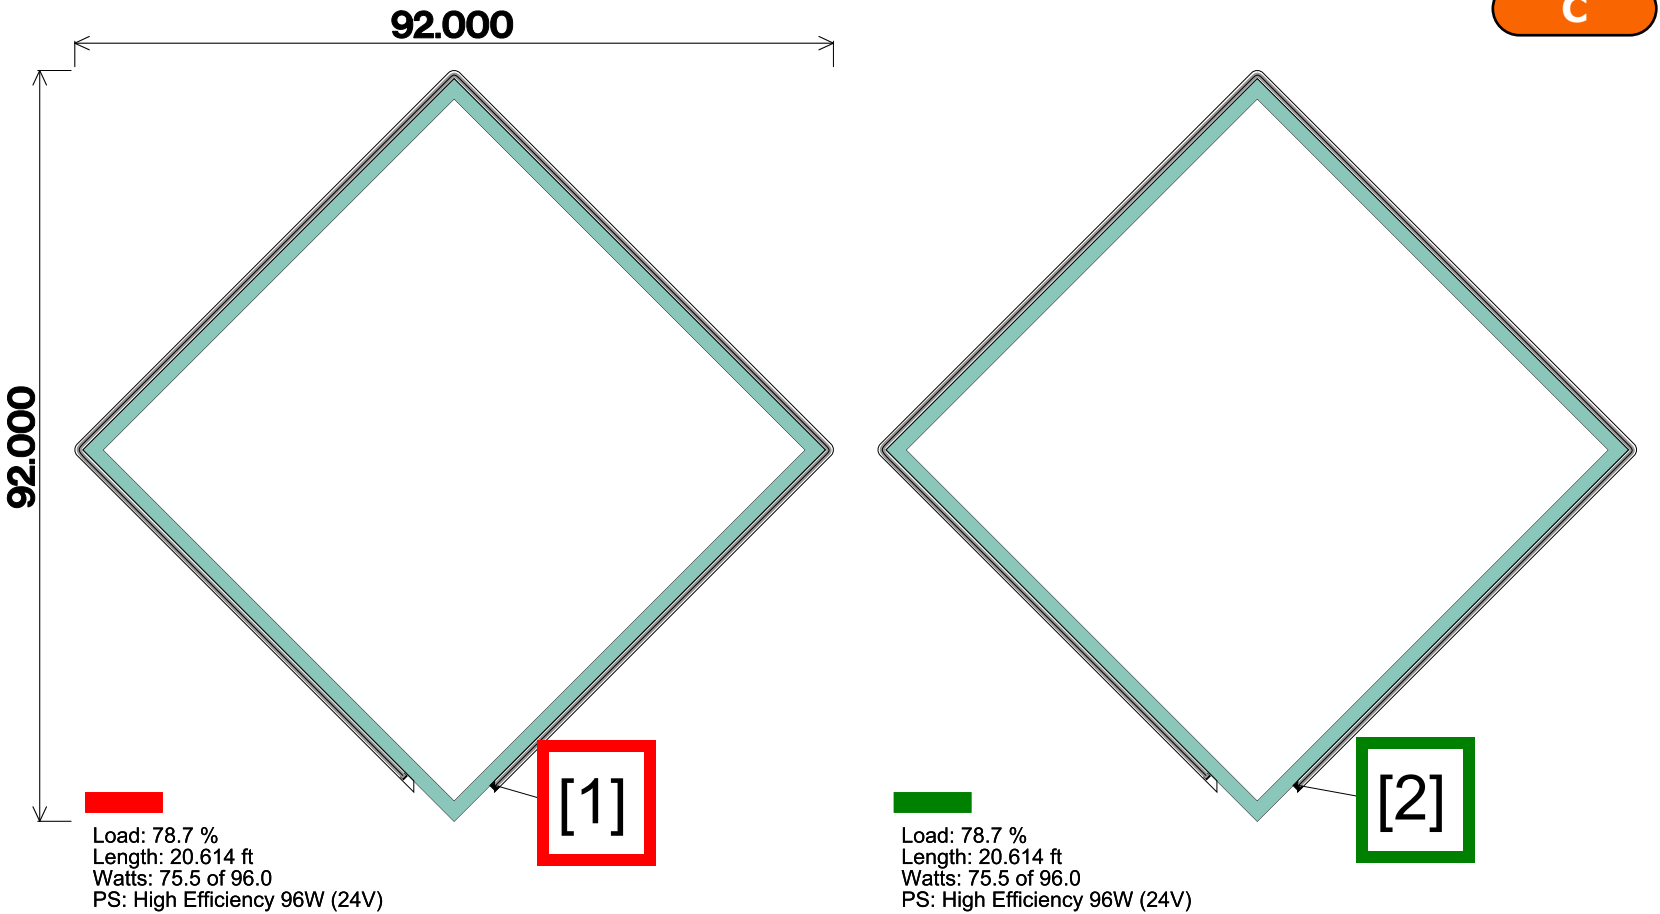

CAUTION: THIS LAYOUT IS ONLY AN ESTIMATE.

Sign cabinet depth, face color, material, and thickness can vary which may affect the number of modules required. To ensure accuracy, it is recommended that you test light in a darkened environment prior to installing or shipping to the site to ensure the light output is commercially acceptable. Final material estimates are the responsibility of the sign manufacturer. Unless noted in header, layout is based on the use of acrylic face material.

CUSTOMER APPROVAL
APPROVED BY: _____
DATE: ____/____/____