
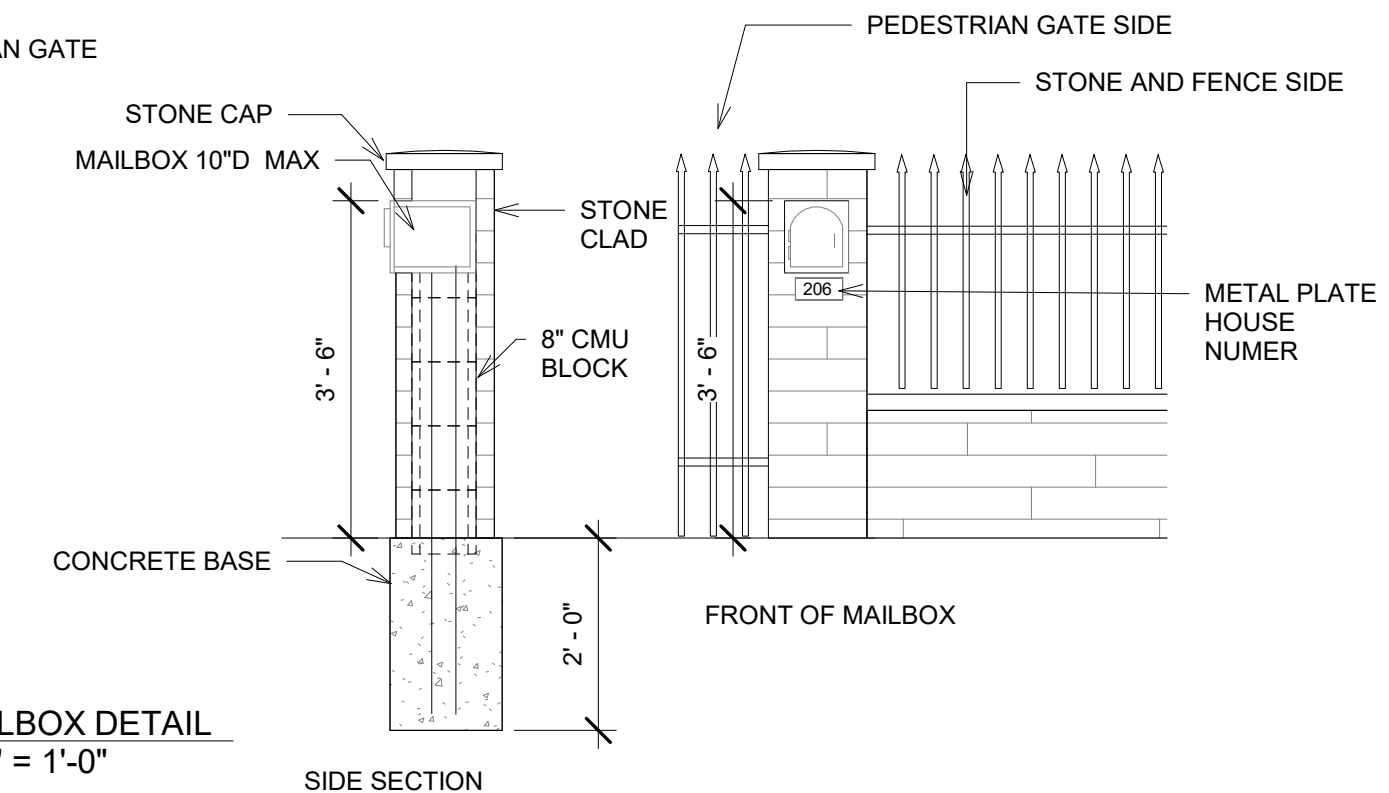
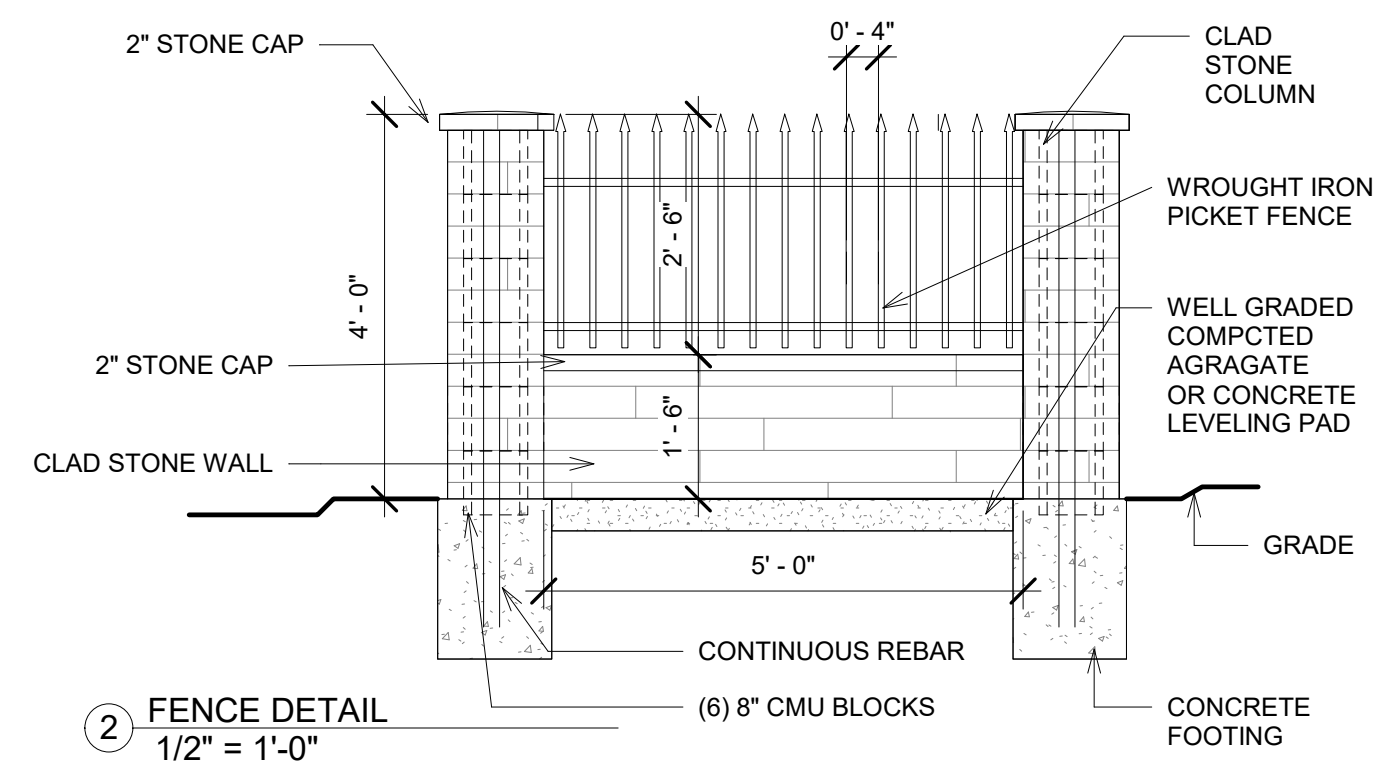


NOTES:
1. FENCE IS APPROXIMATELY 168' IN LENGTH
2. FENCE TO BE 4' MAX

- NEW 4' FENCE LINE
- NEW PEDESTRIAN GATE
- EXISTING 6' WOOD FENCE

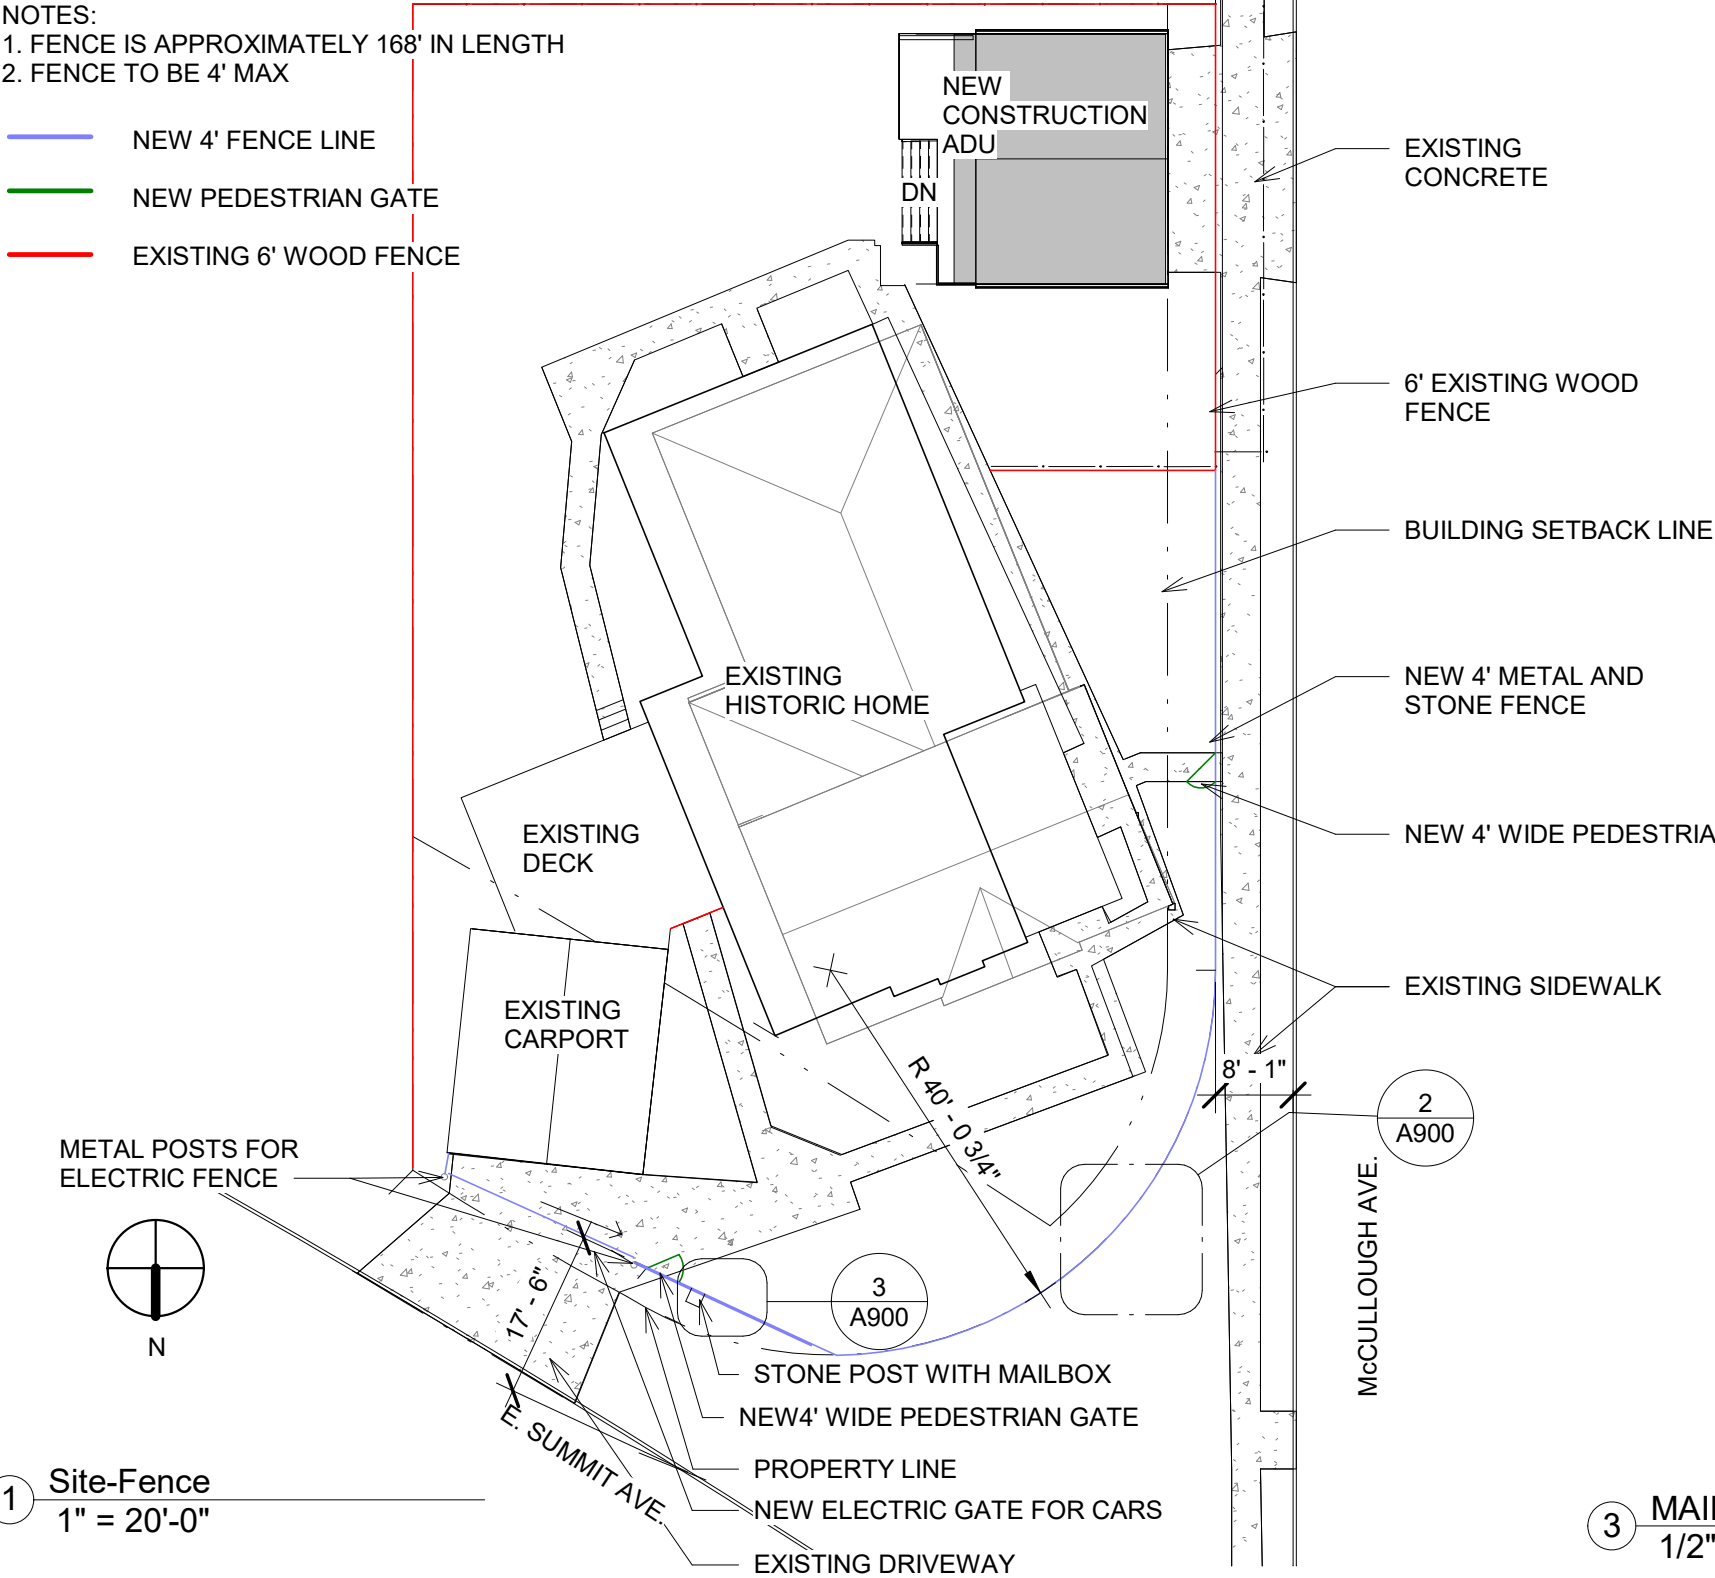

1 Site-Fence
1" = 20'-0"

3 MAILBOX DETAIL
1/2" = 1'-0"

NOT FOR
CONSTRUCTION

12.11.24

L I M I N A L

Rask Family ADDU

206 E Summit Ave

Revisions

No.	Description	Date

FENCE PLAN

Project number	Project Number	A900
Date	Issue Date	
Drawn by	Author	
Checked by	Checker	Scale As indicated