



SCALE BAR: 1/4" = 1'

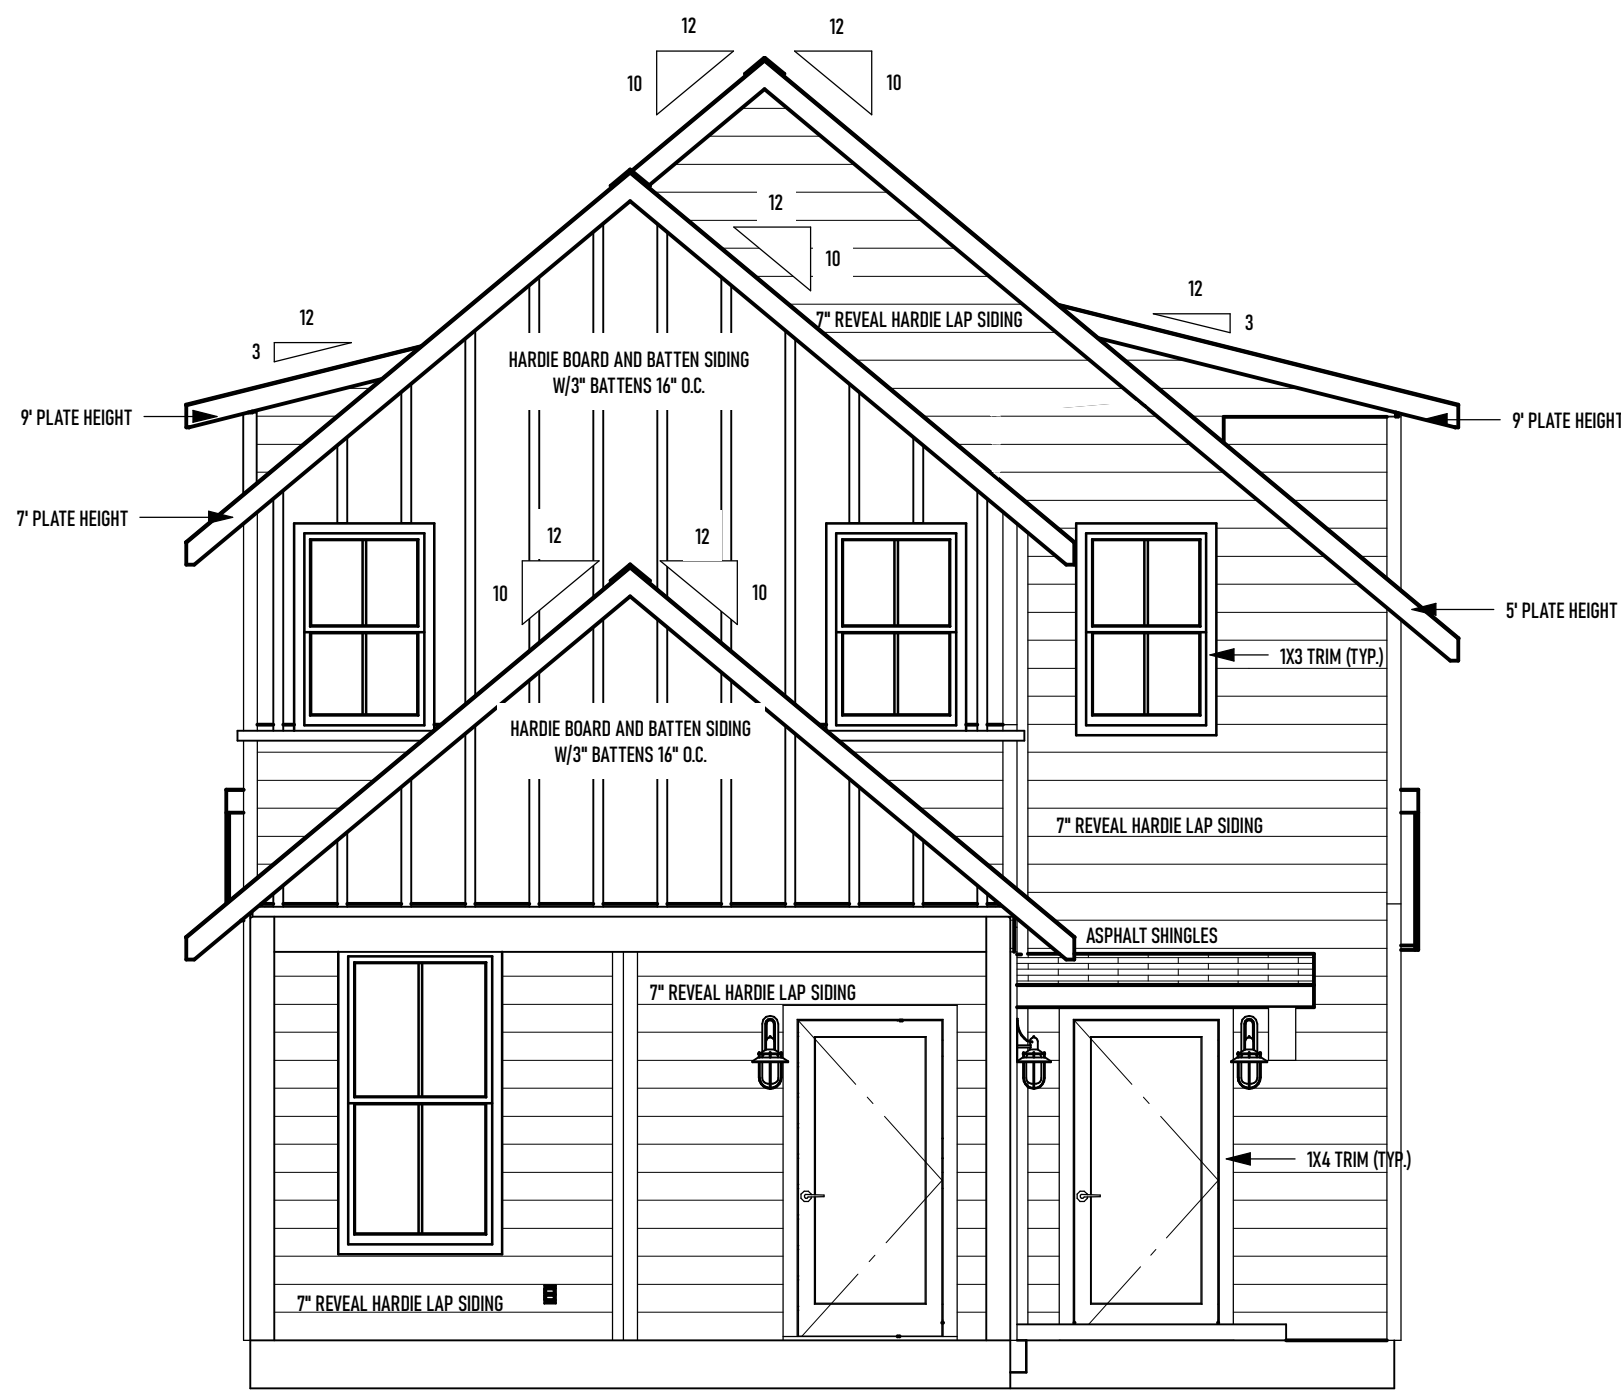

FRONT



RIGHT

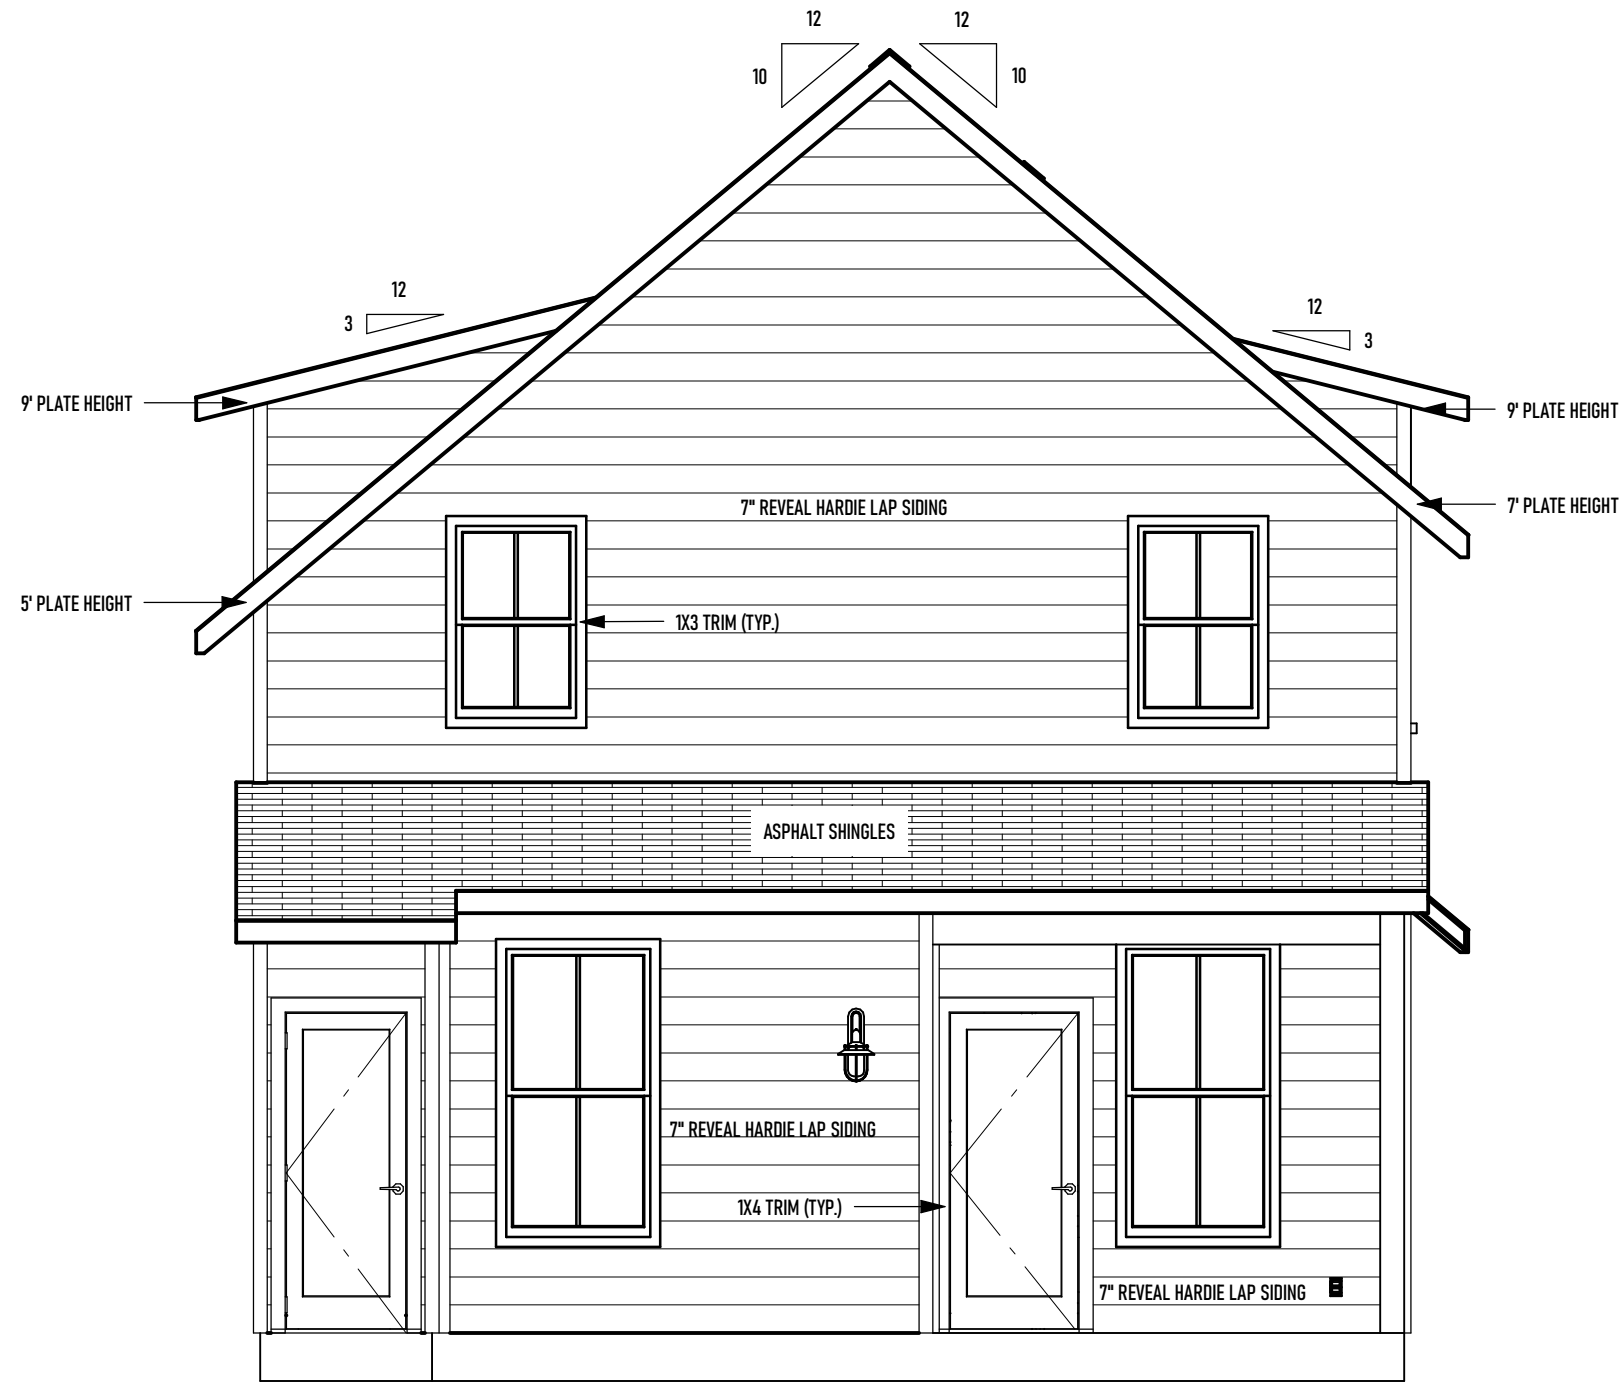

REAR



LEFT

NO.	DESCRIPTION	BY	DATE

SHEET NAME: ELEVATIONS

PROJECT NAME: PARK CUSTOM RESIDENCE

DRAWN BY: STEVENSON IORGER CONSTRUCTION, LLC
LOWERSUBMIT.COM
SUBMIT.COM

CLIENT: JENNY PARK
915 E CROCKETT STREET
SAN ANTONIO, TEXAS 78202
PROJECT NO: 23032

SHEET: A3.00