

MATCH EXISTING SOFFIT / DIM (TYP)

LATTICE

MODIFIED HIP ROOF

MATCH EXISTING ROOF SLOPE

GULLY

MATCH EXISTING ROOF SLOPE

EDGE OF LOW SLOPE ROOF BELOW @ DOOR

EDGE OF EXISTING ROOF

EDGE OF ROOF

1/4" 12

EDGE OF ROOF

GULLY AS NEEDED

EXISTING ROOF EDGE SHOWN DASHED

JUSTIFY NEW TRANSITION TO EXISTING ROOF RIDGE

VALLEY


EXISTING RIDGE TO REMAIN

EXISTING RIDGE TO REMAIN


ROOF PLAN

50:14


122 LEOPOLD ST.

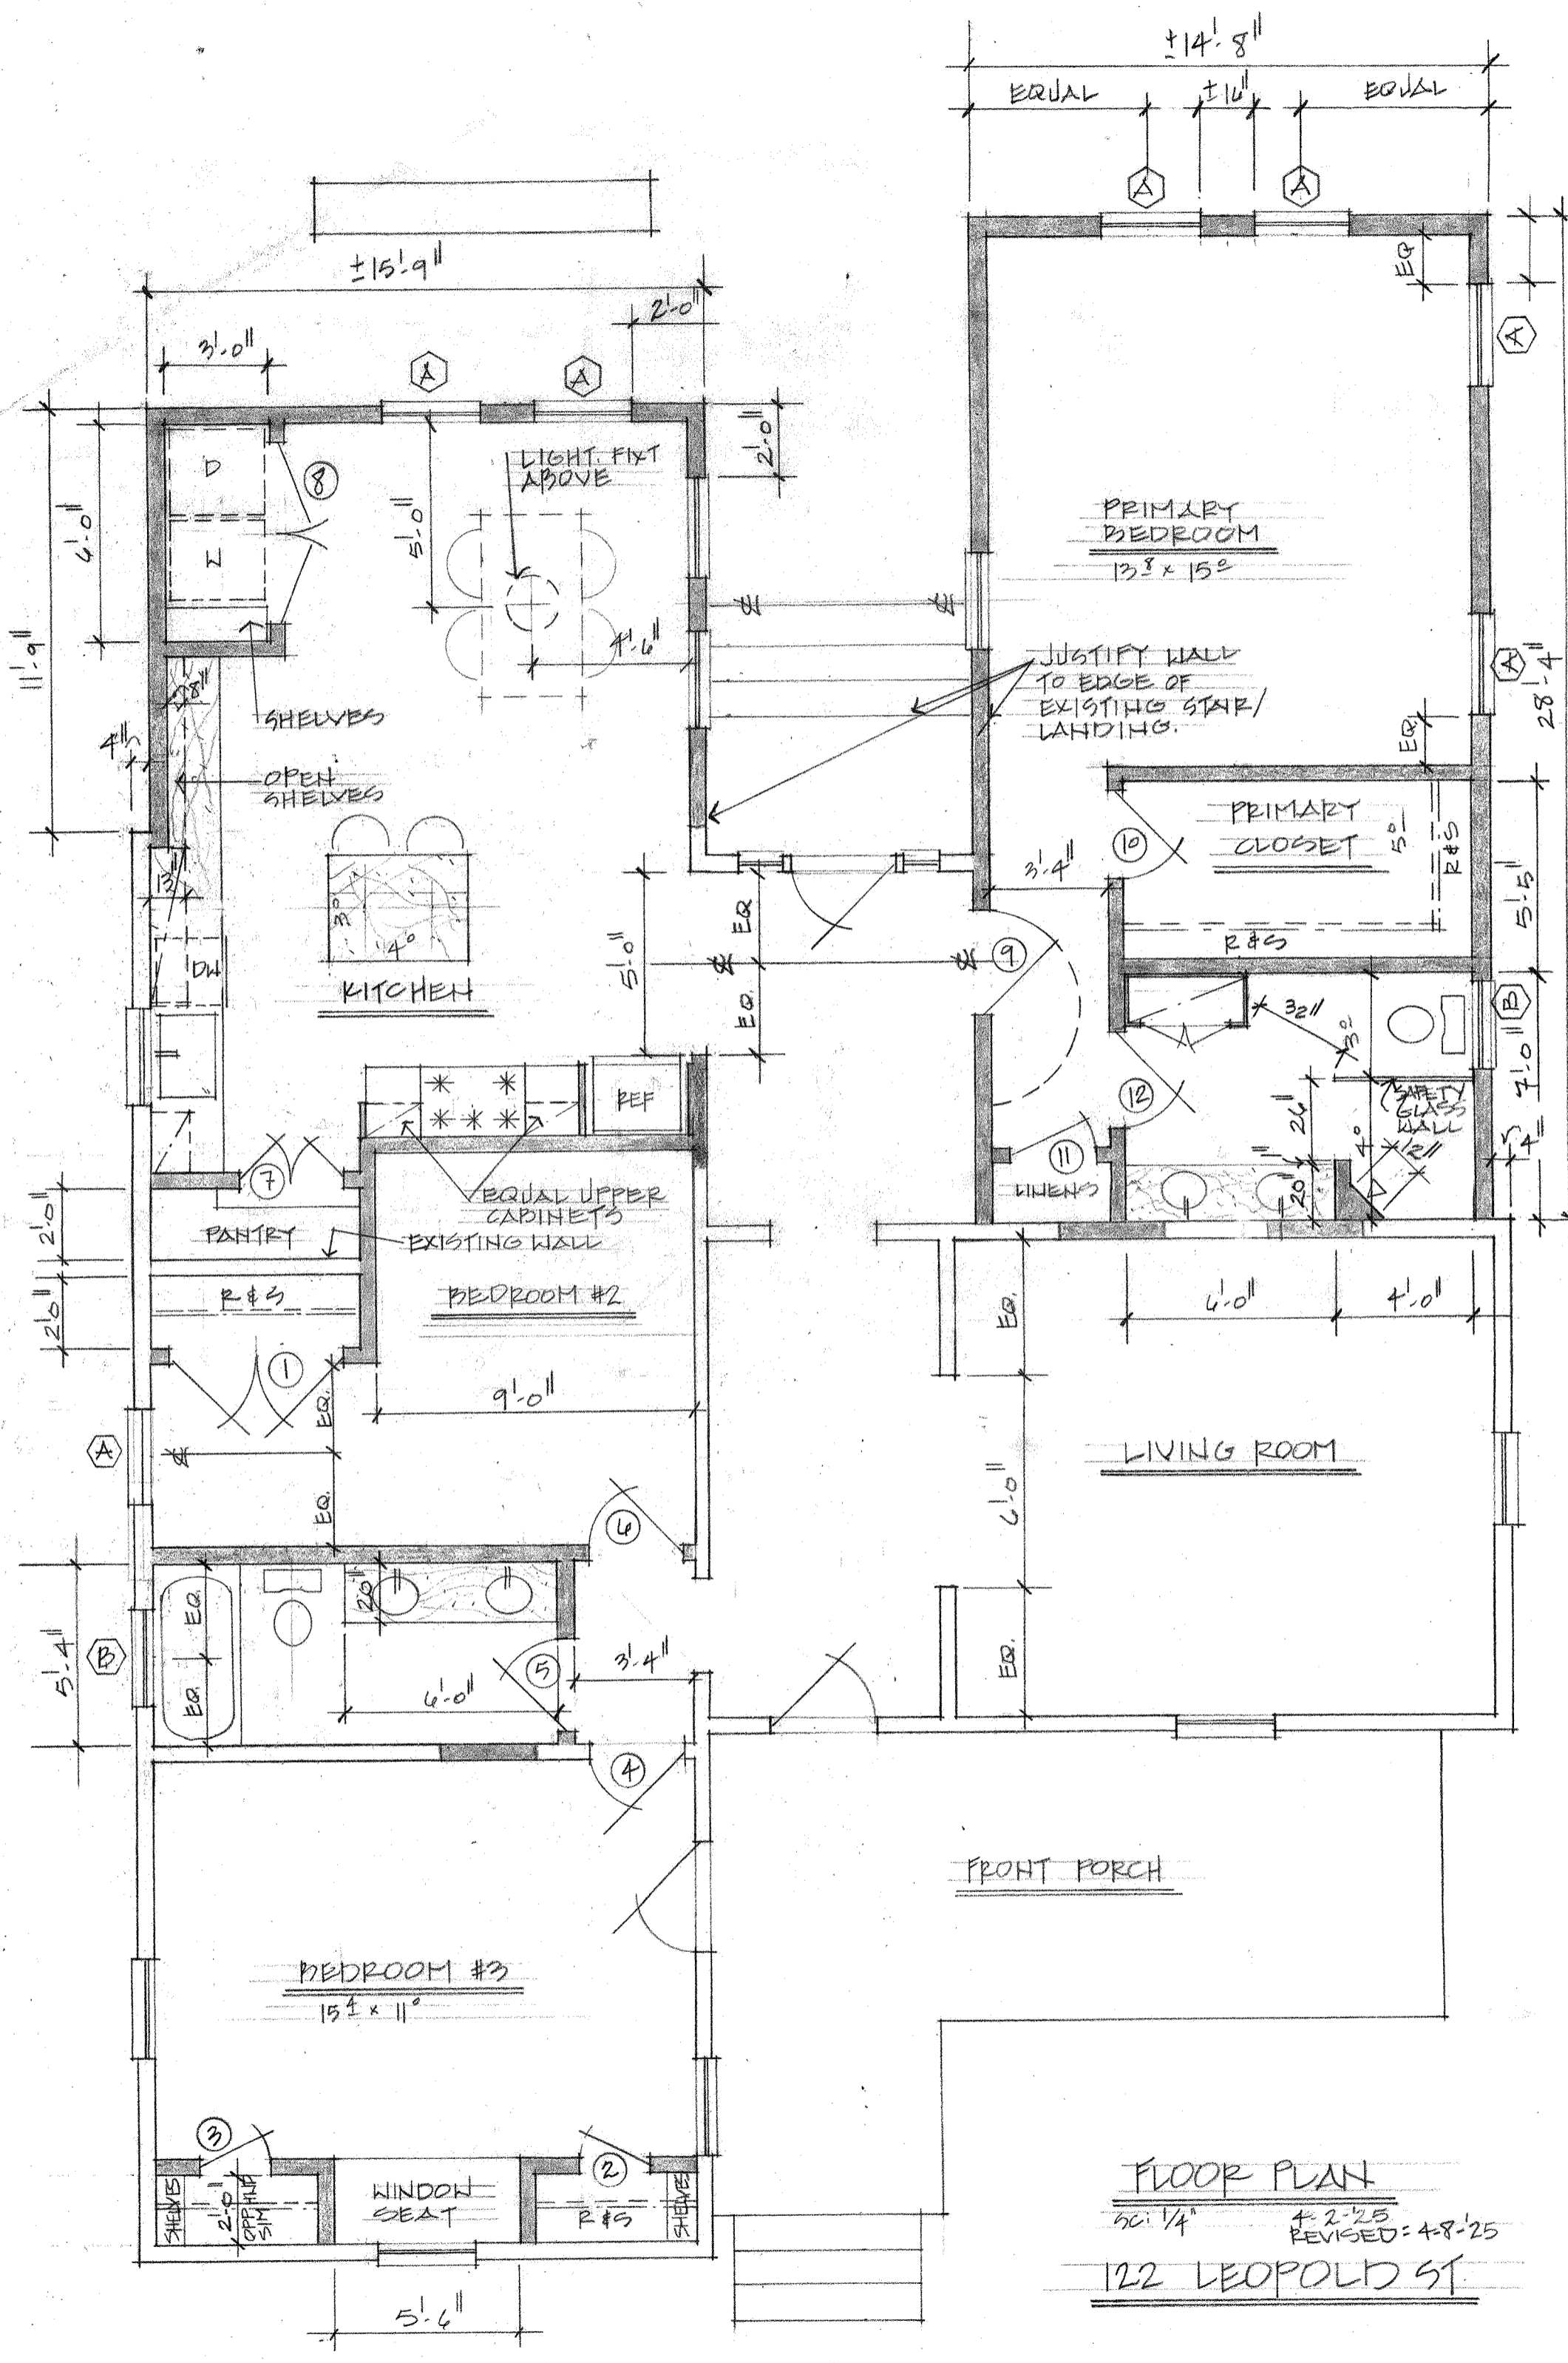


FLOOR PLAN  
 50: 1/4"  
 4-2-25  
 REVISED: 4-8-25  
22 LEOPOLD ST

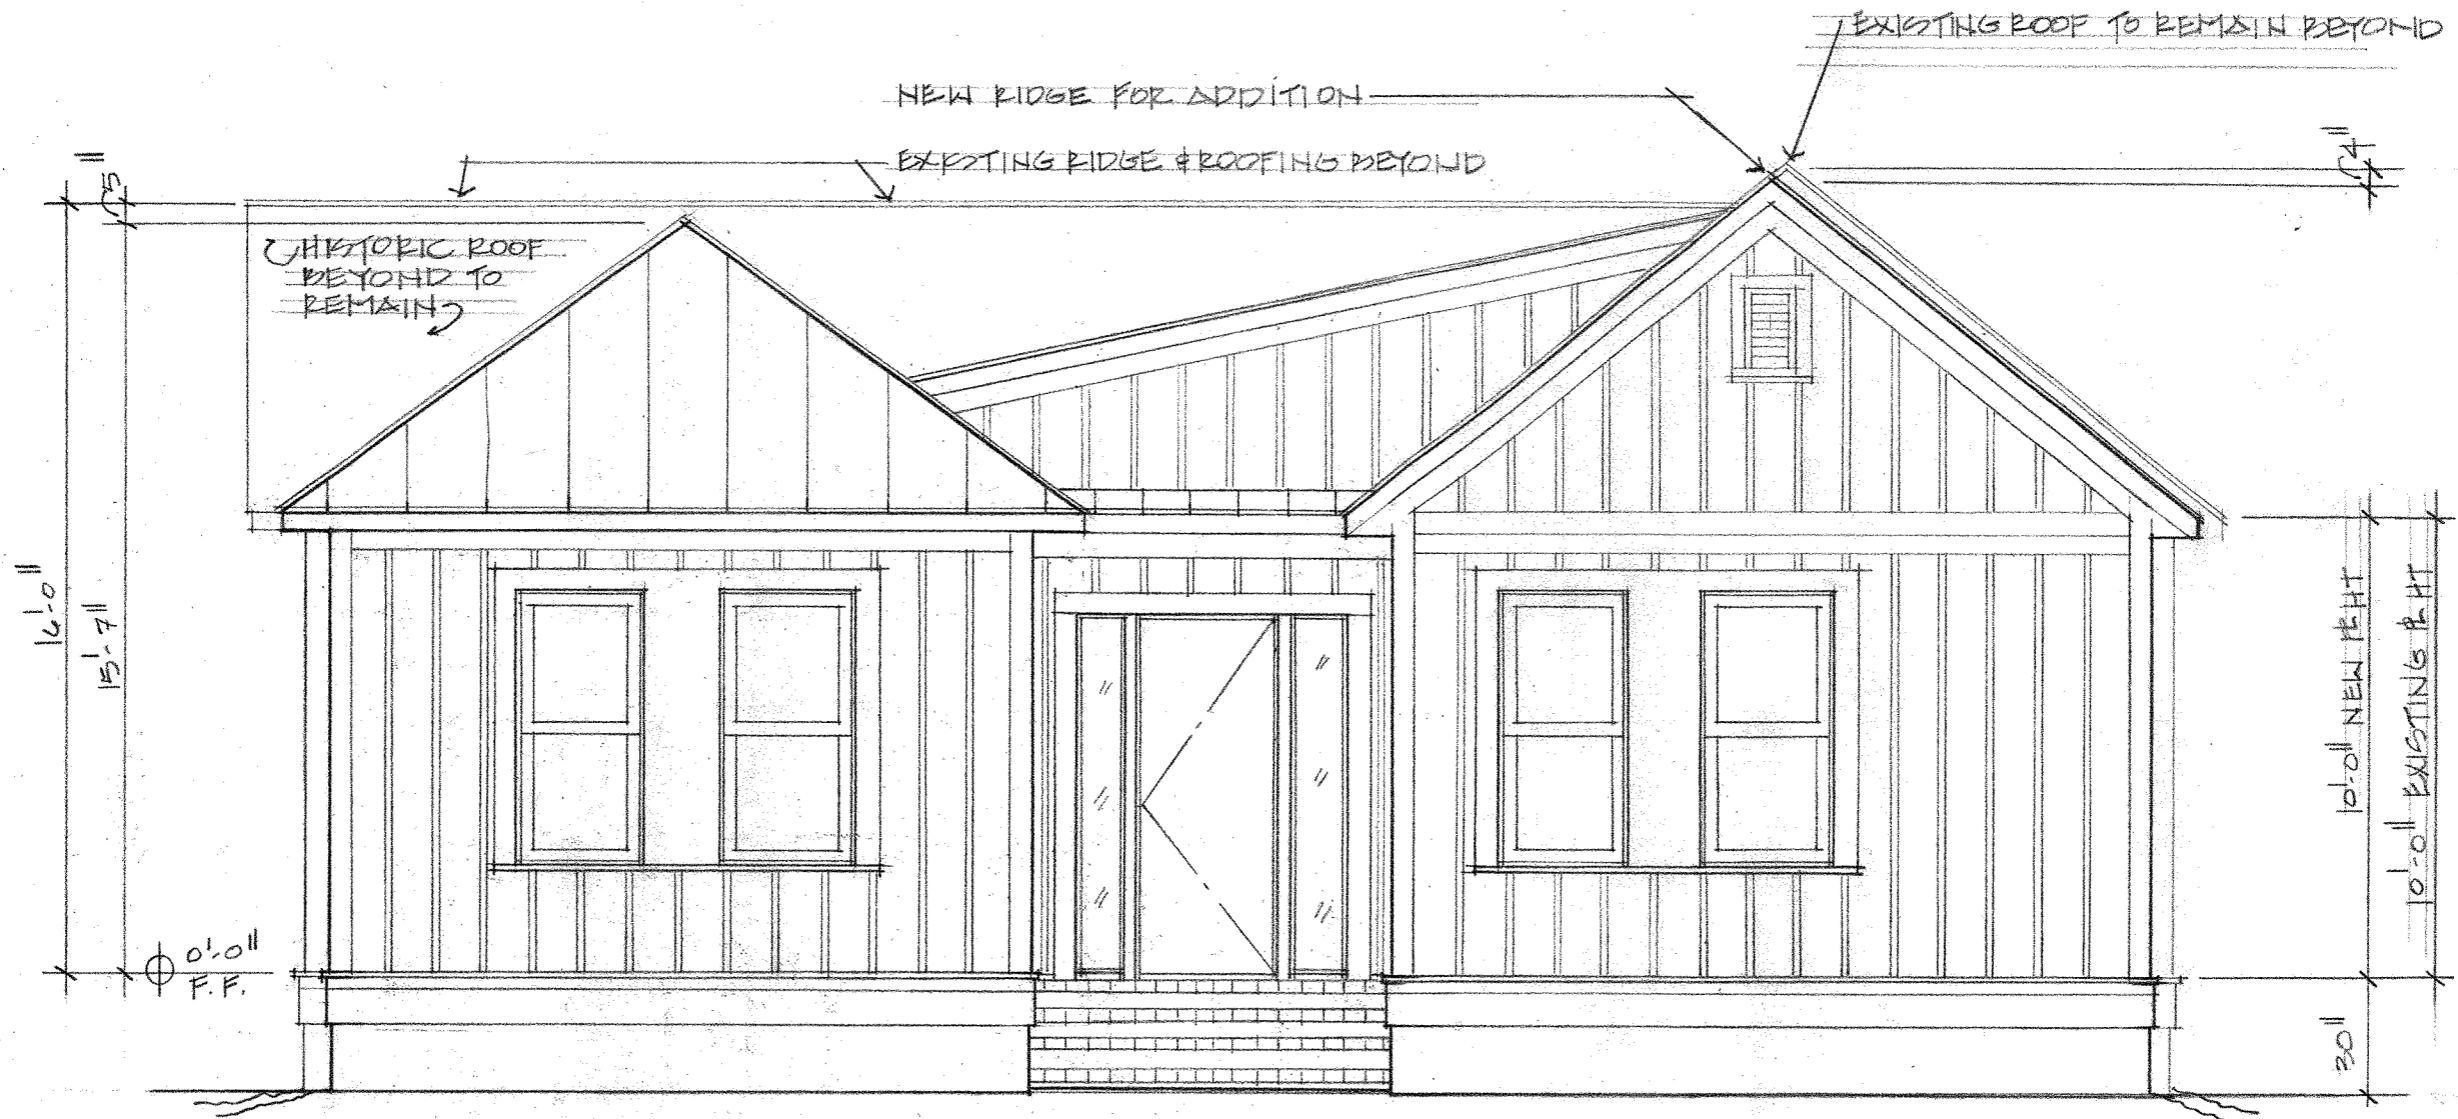


122 LEOPOLD  
 SOUTH ELEVATION  
 901 V4"

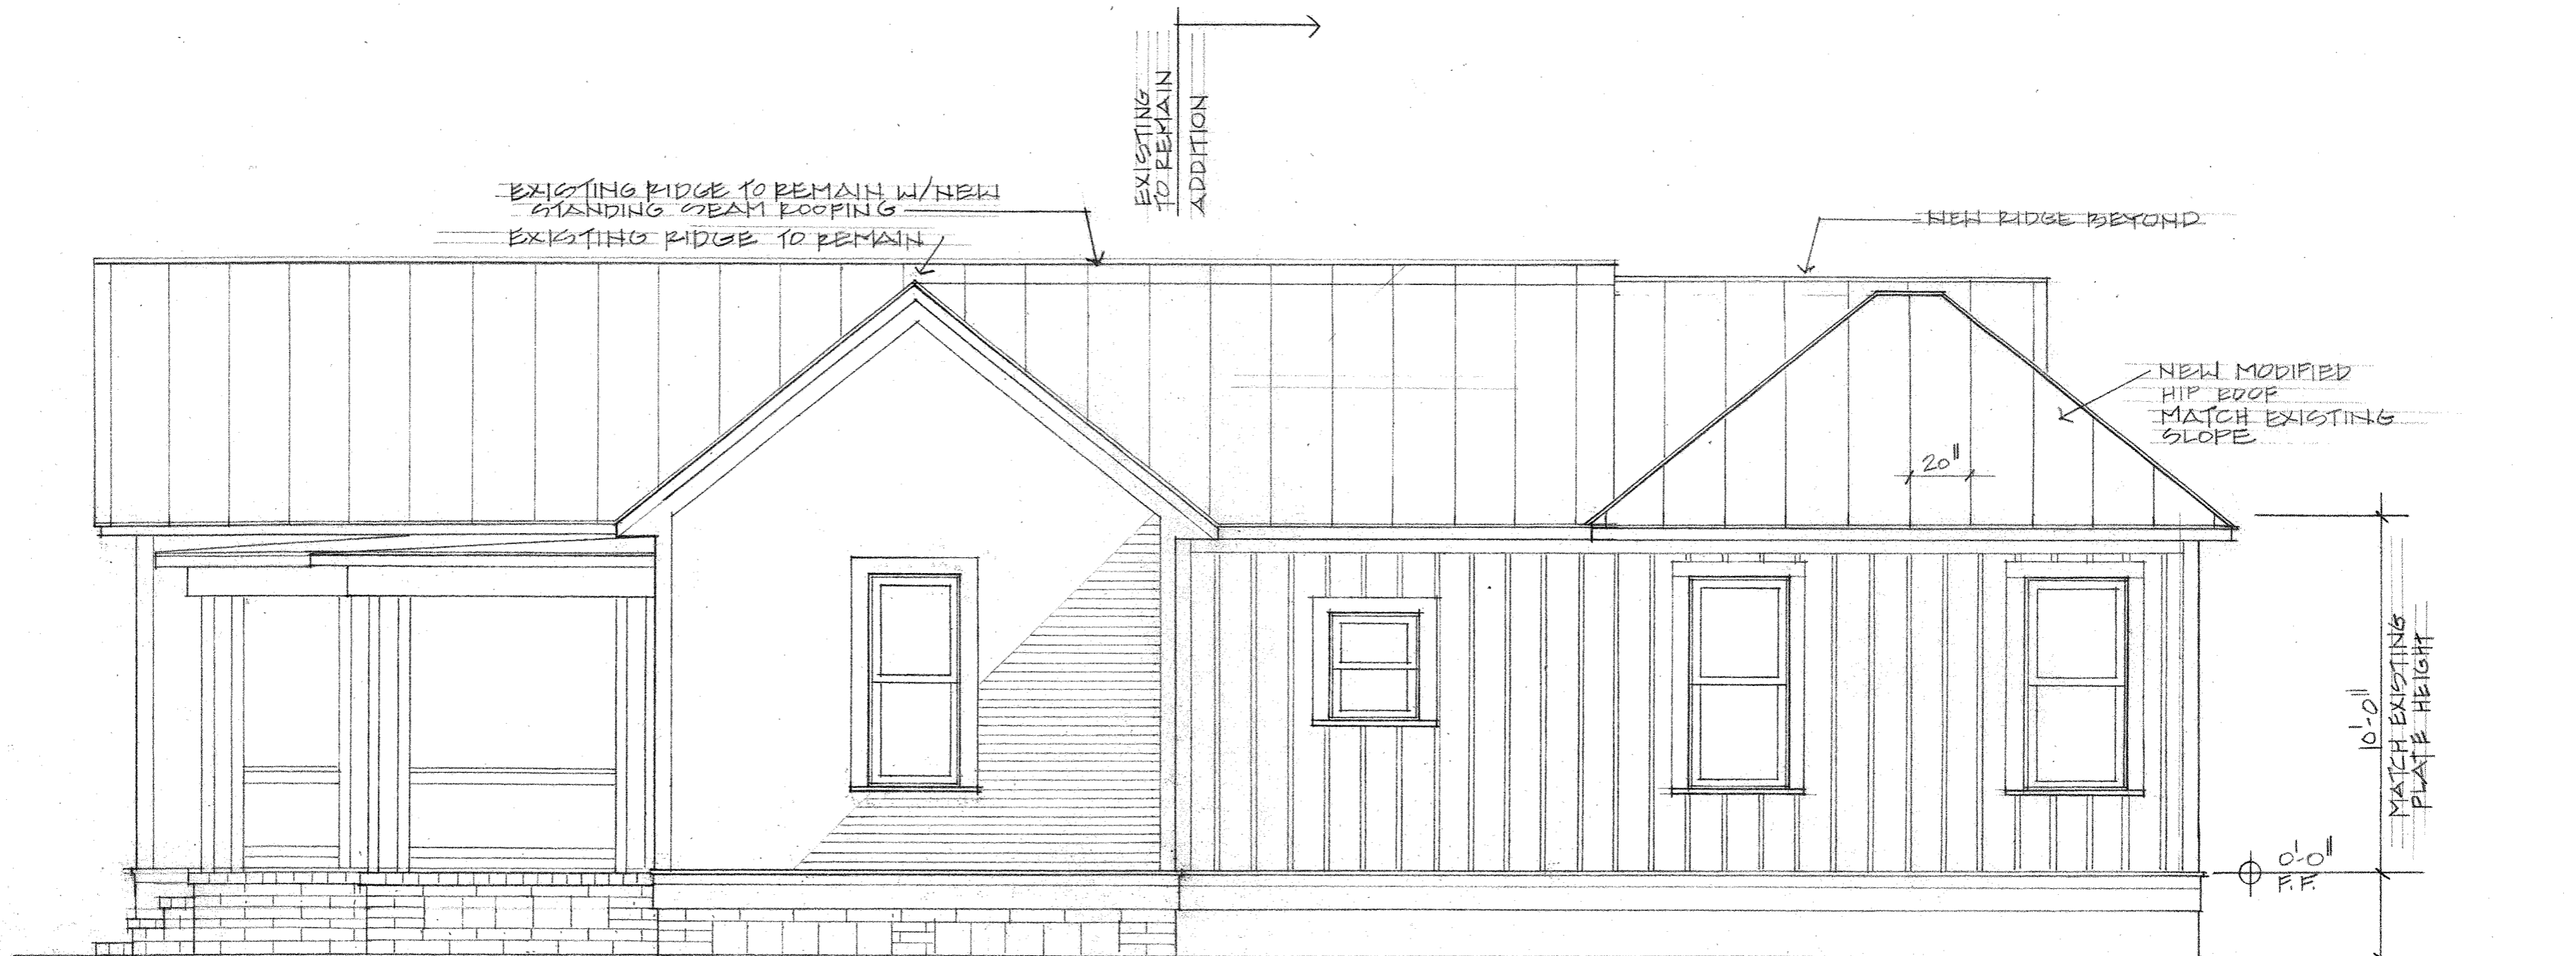

122 LEOPOLD  
 WEST ELEVATION  
 501/4"

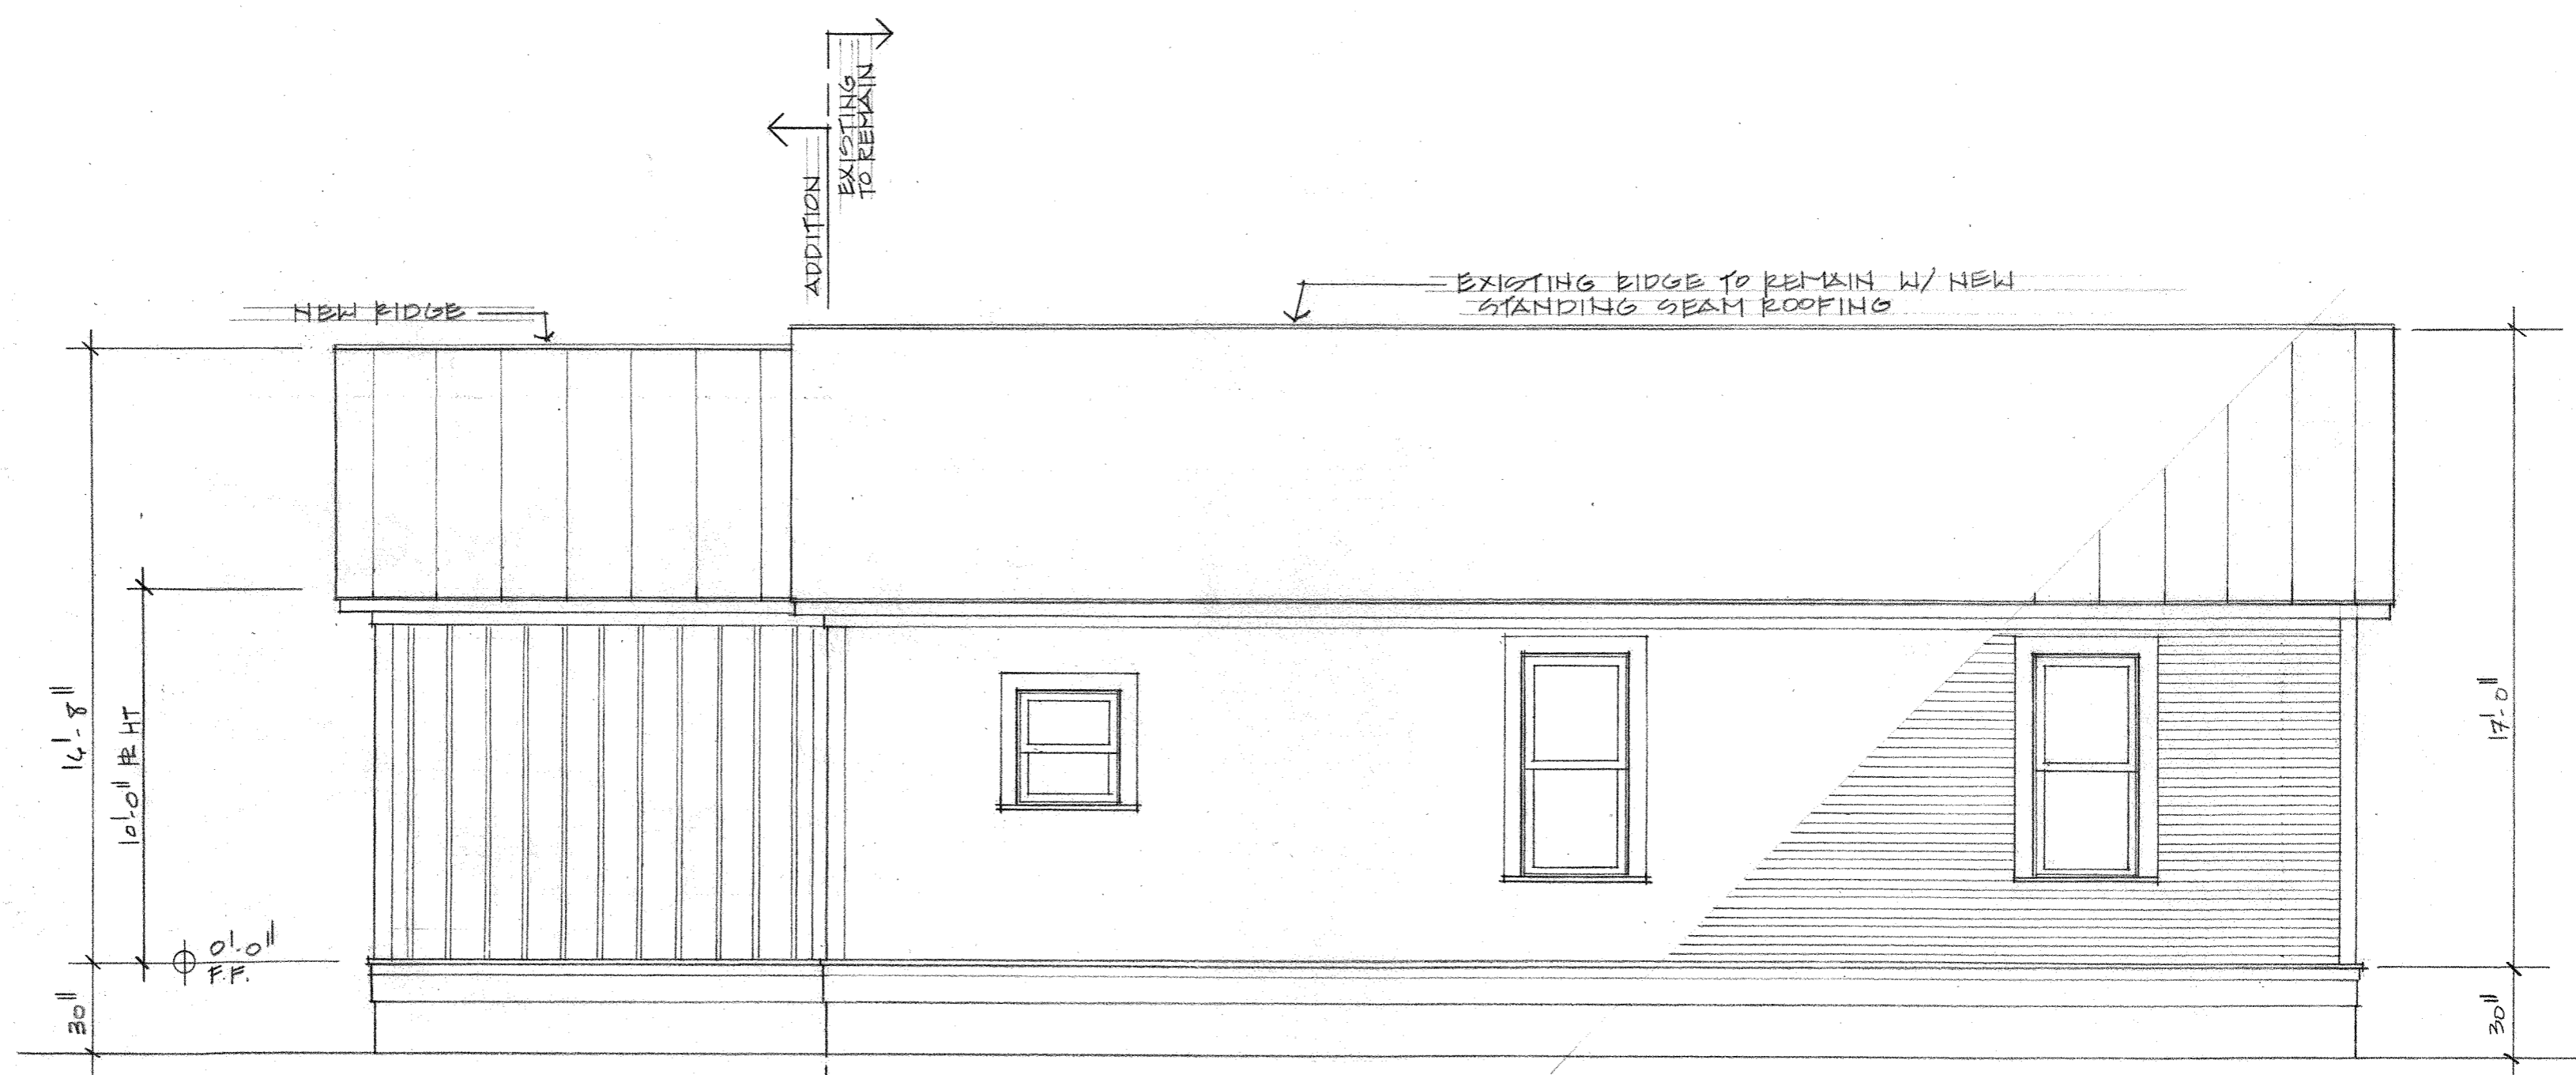

122 LEOPOLD  
 EXIST ELEVATION  
 9'-1/4"

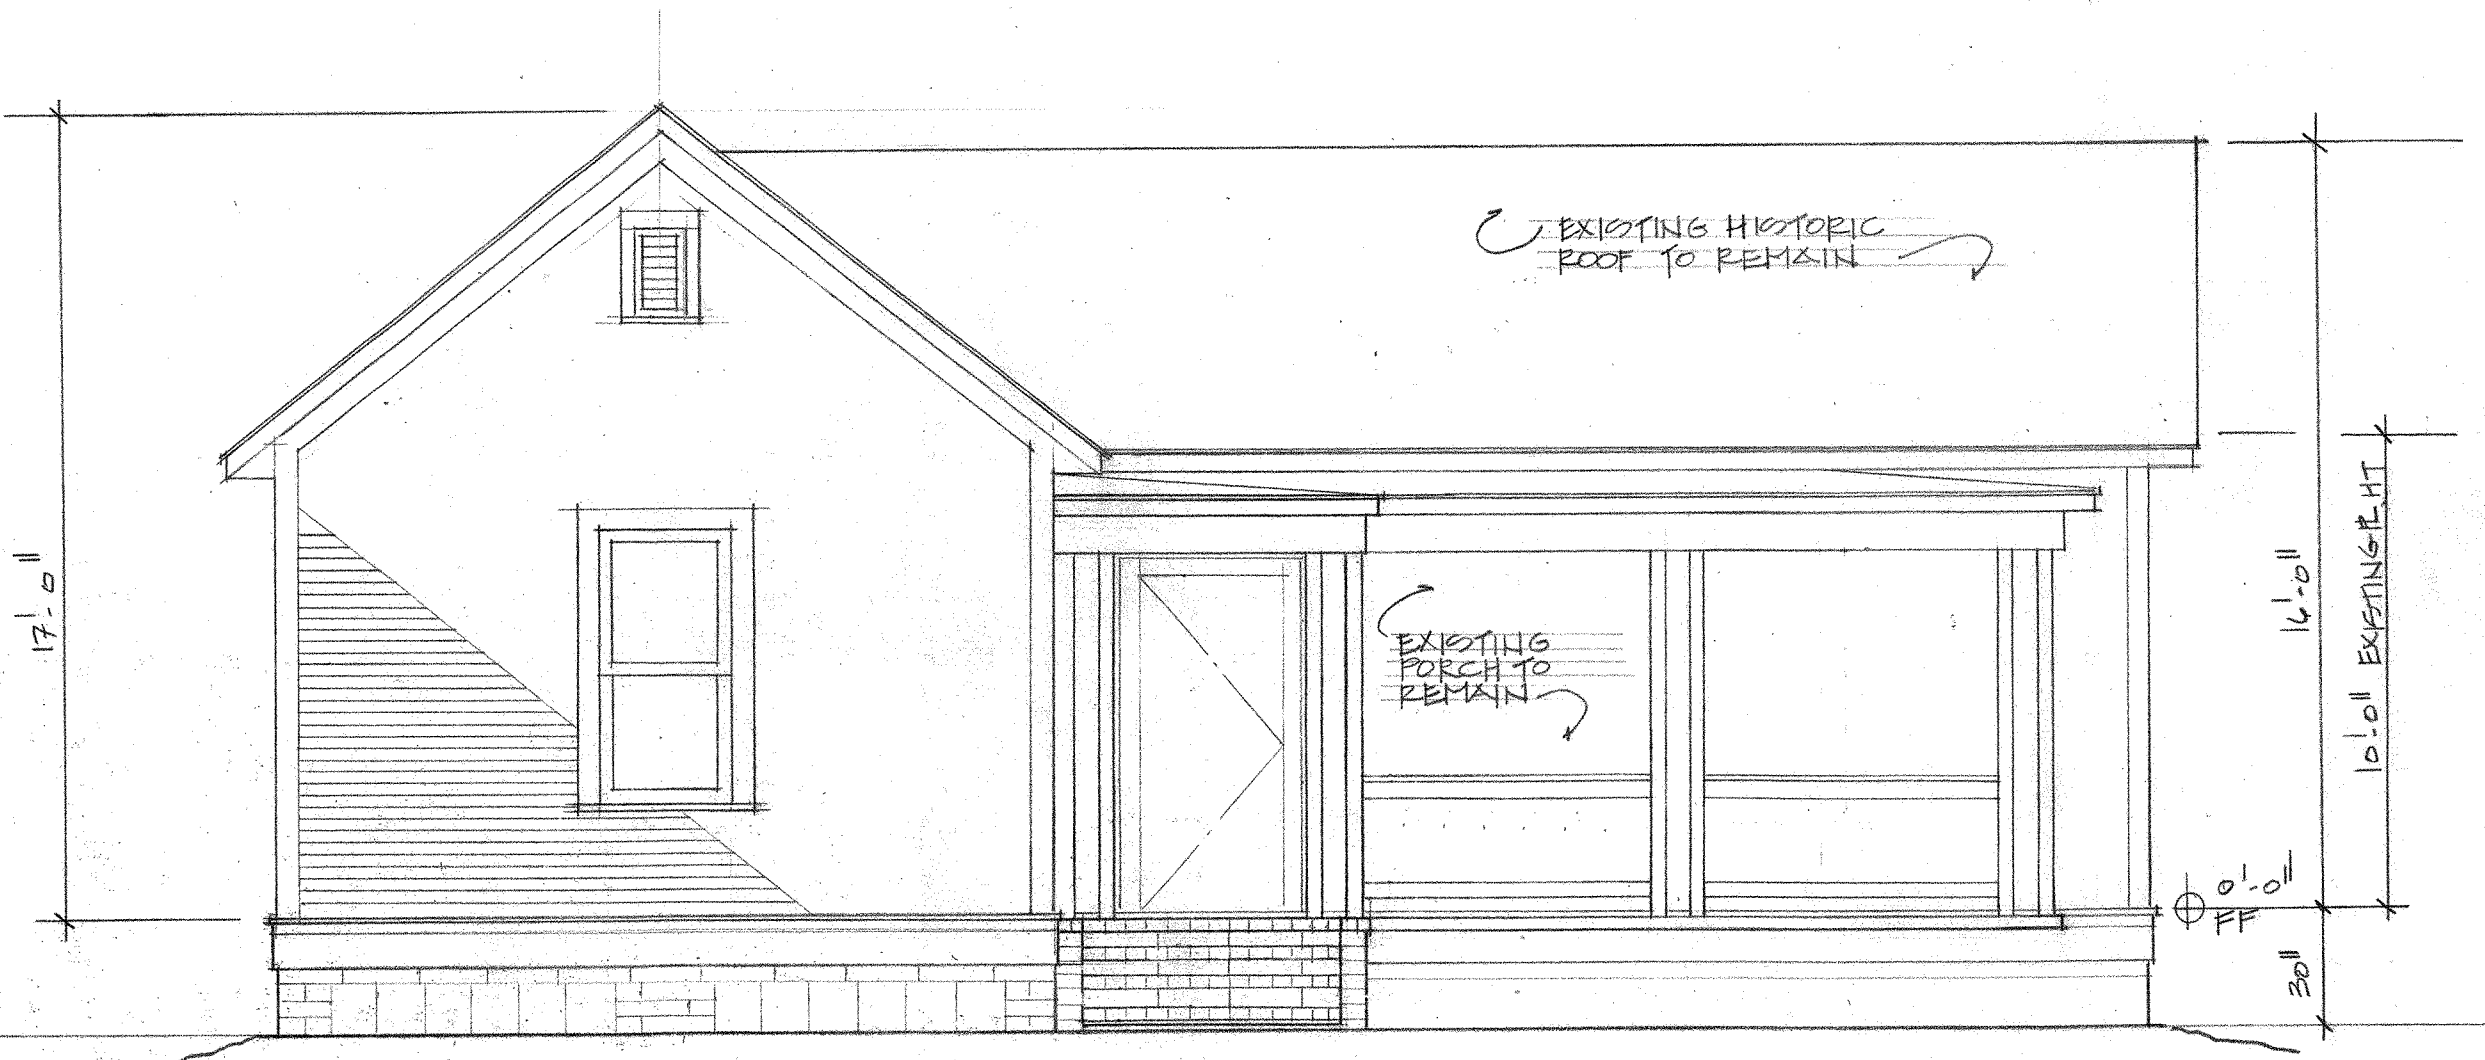

122 LEOPOLD  
NORTH ELEVATION

GC: 1/4"