



James Otremba  
8526 VIDOR AVE



**QUOTE BY :** James Otremba  
**SOLD TO :** STEVEN NORIEGA  
STEVEN  
2055 W. HUISACHE

**QUOTE # :** JW2603002DK - Version 0  
**SHIP TO :**


**PO# :**  
**Ship Via :** Ground

**PROJECT NAME :**  
**REFERENCE :**

**U-Factor Weighted Average:** 0.3  
**Volume:** 22.35


**SHGC Weighted Average:** 0.2  
**Weight:** 148.71

LINE	LOCATION SIZE INFO	BOOK CODE DESCRIPTION	NET UNIT PRICE	QTY	EXTENDED PRICE
Line 1	RO Size : 36 1/8 X 60 3/4	CWD3560 Frame Size : 35 3/8 X 60 (Outside Casing Size: 35 3/8 X 60) Custom Wood Double Hung, Auralast Pine, Primed Exterior, Primed Interior, No Exterior Trim, 4 9/16 Jamb, Standard Double Hung, Beige Jambliner, Concealed Interior Jamb Liner White Hardware, Deluxe Sash Lock(s) w/Concealed Tilt Latch, No Finger Lifts, US National-WDMA/ASTM, PG 35, Insulated SunResist Annealed Glass, Neat, Protective Film, Black Spacer, Argon Filled, Traditional Glz Bd, No Screen, IGThick=0.756(1/8 / 1/8), **Screens on Wood Double Hung/Slide-By Units Without Trim Have No Method for Attachment. Clear Opening:32w, 25.1h, 5.6 sf,*Meets 5.0 sqft Egress (1st Floor)*, . U-Factor: 0.30, SHGC: 0.20, VLT: 0.47, Energy Rating: 14.00, CPD: JEL-N- 675-13761-00001 PEV 2025.4.0.5332/PDV 8.161 (12/04/25)PW	\$954.84	3	\$2,864.52
Line 2		Part #: J59217 Subsill/Sillnose DH 16 Wood PRM PEV 2025.4.0.5332/PDV 8.161 (12/04/25)PW	\$67.10	1	\$67.10
Line 3		DELIVERY	\$45.00	1	\$45.00

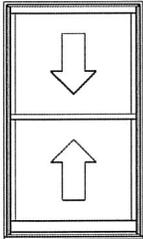

Viewed from Exterior. Scale: 1/2" = 1'

LINE	LOCATION SIZE INFO	BOOK CODE DESCRIPTION	NET UNIT PRICE	QTY	EXTENDED PRICE
<b>Total:</b>					\$2,976.62
<b>Tariff Surcharge:</b>					\$20.23
<b>STATE (8.2500%):</b>					\$247.24
<b>Net Total:</b>					\$3,244.09
<b>Total Units:</b>					5

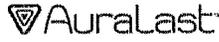 **AuraLast** Protect yourself when you choose JELD-WEN AuraLast pine products backed by a limited lifetime warranty against wood rot and termite damage.

Note: QUOTE VALID FOR 30 DAYS BUILDER OR HOME OWNER IS RESPONSIBLE FOR REVIEW OF QUOTE CONTENT FOR ACCURACY 50% DEPOSIT REQUIRED

It is the responsibility of the Builder/Purchaser to ensure that all windows and doors in the quote above are in accordance with, but not limited to, the following:

1. All current Zoning requirements.
2. All current Fire Regulations.
3. All current Building Standard Regulations, including, but not limited to, the Local Building code.


Presented by: \_\_\_\_\_

Date: \_\_\_\_\_

Purchaser: \_\_\_\_\_

Date: \_\_\_\_\_

## OPERATOR SECTIONS

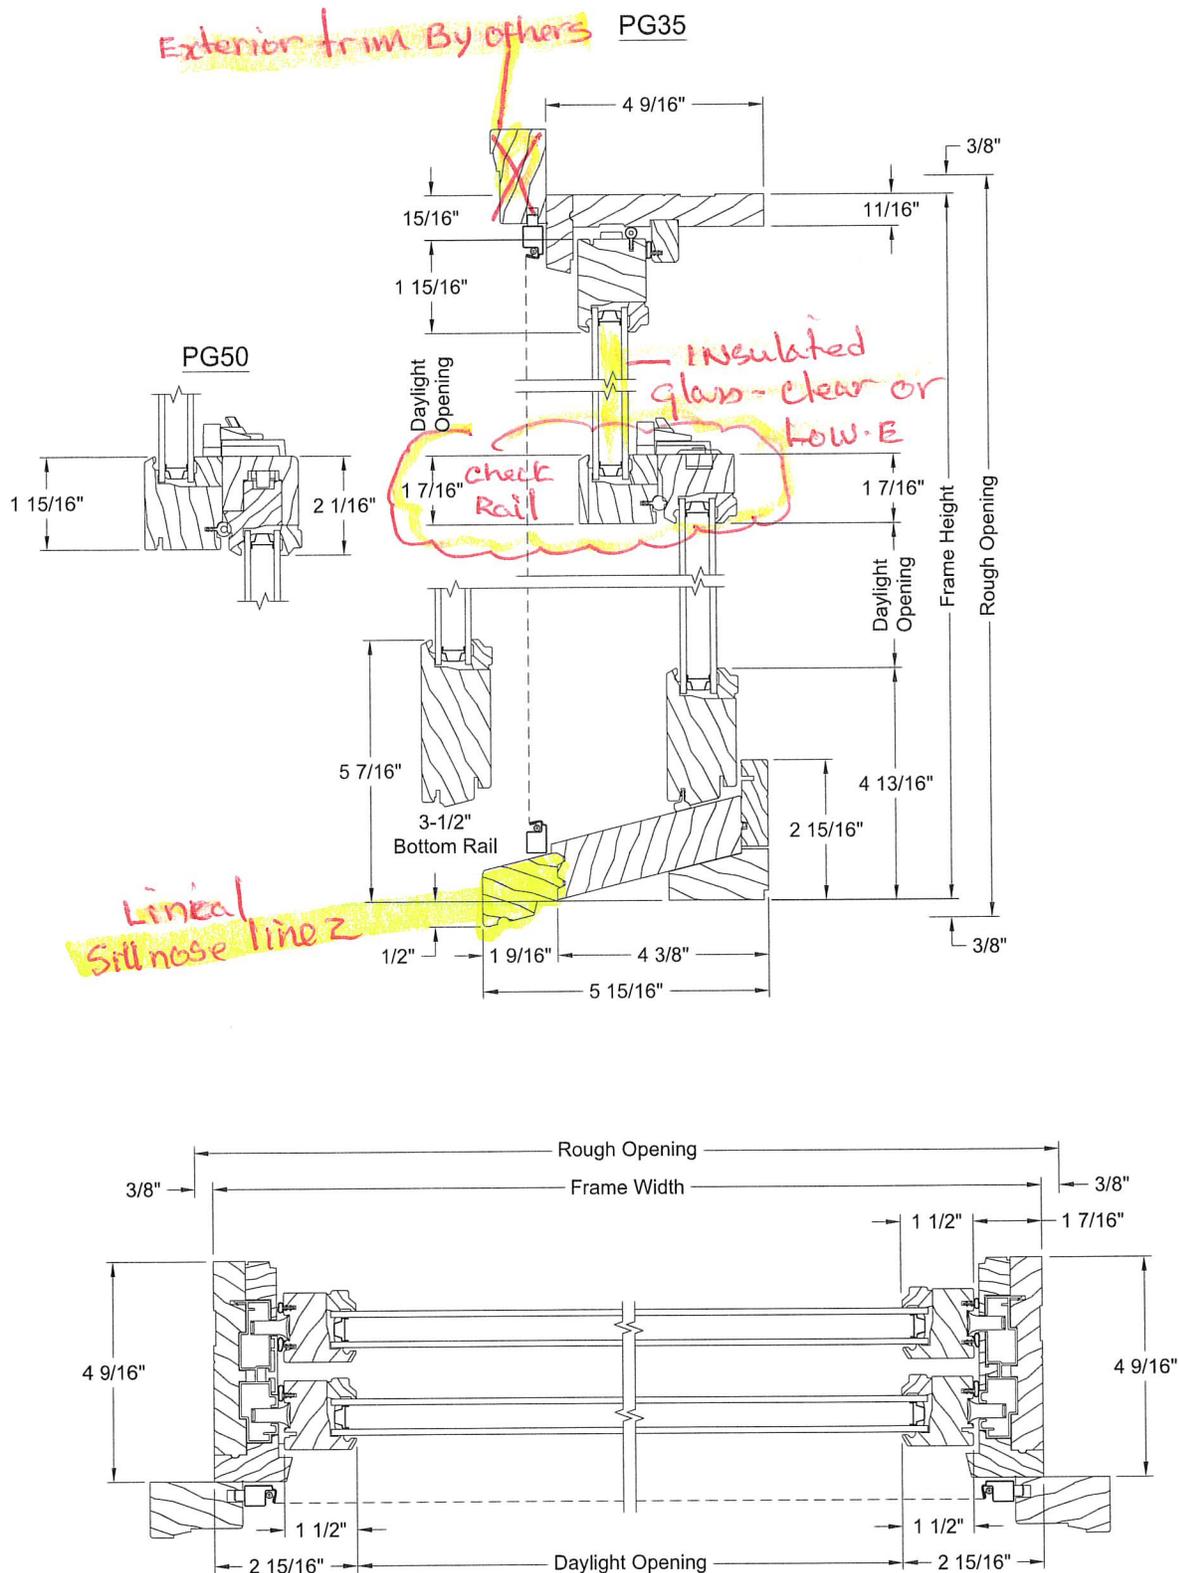

Brickmould Casing shown for reference only. Refer to Trim Options page for trim dimensions.