


LEGEND

- EXISTING WALL TO BE REMOVED
- EXISTING WALL TO REMAIN
- EXISTING TO BE REMOVED

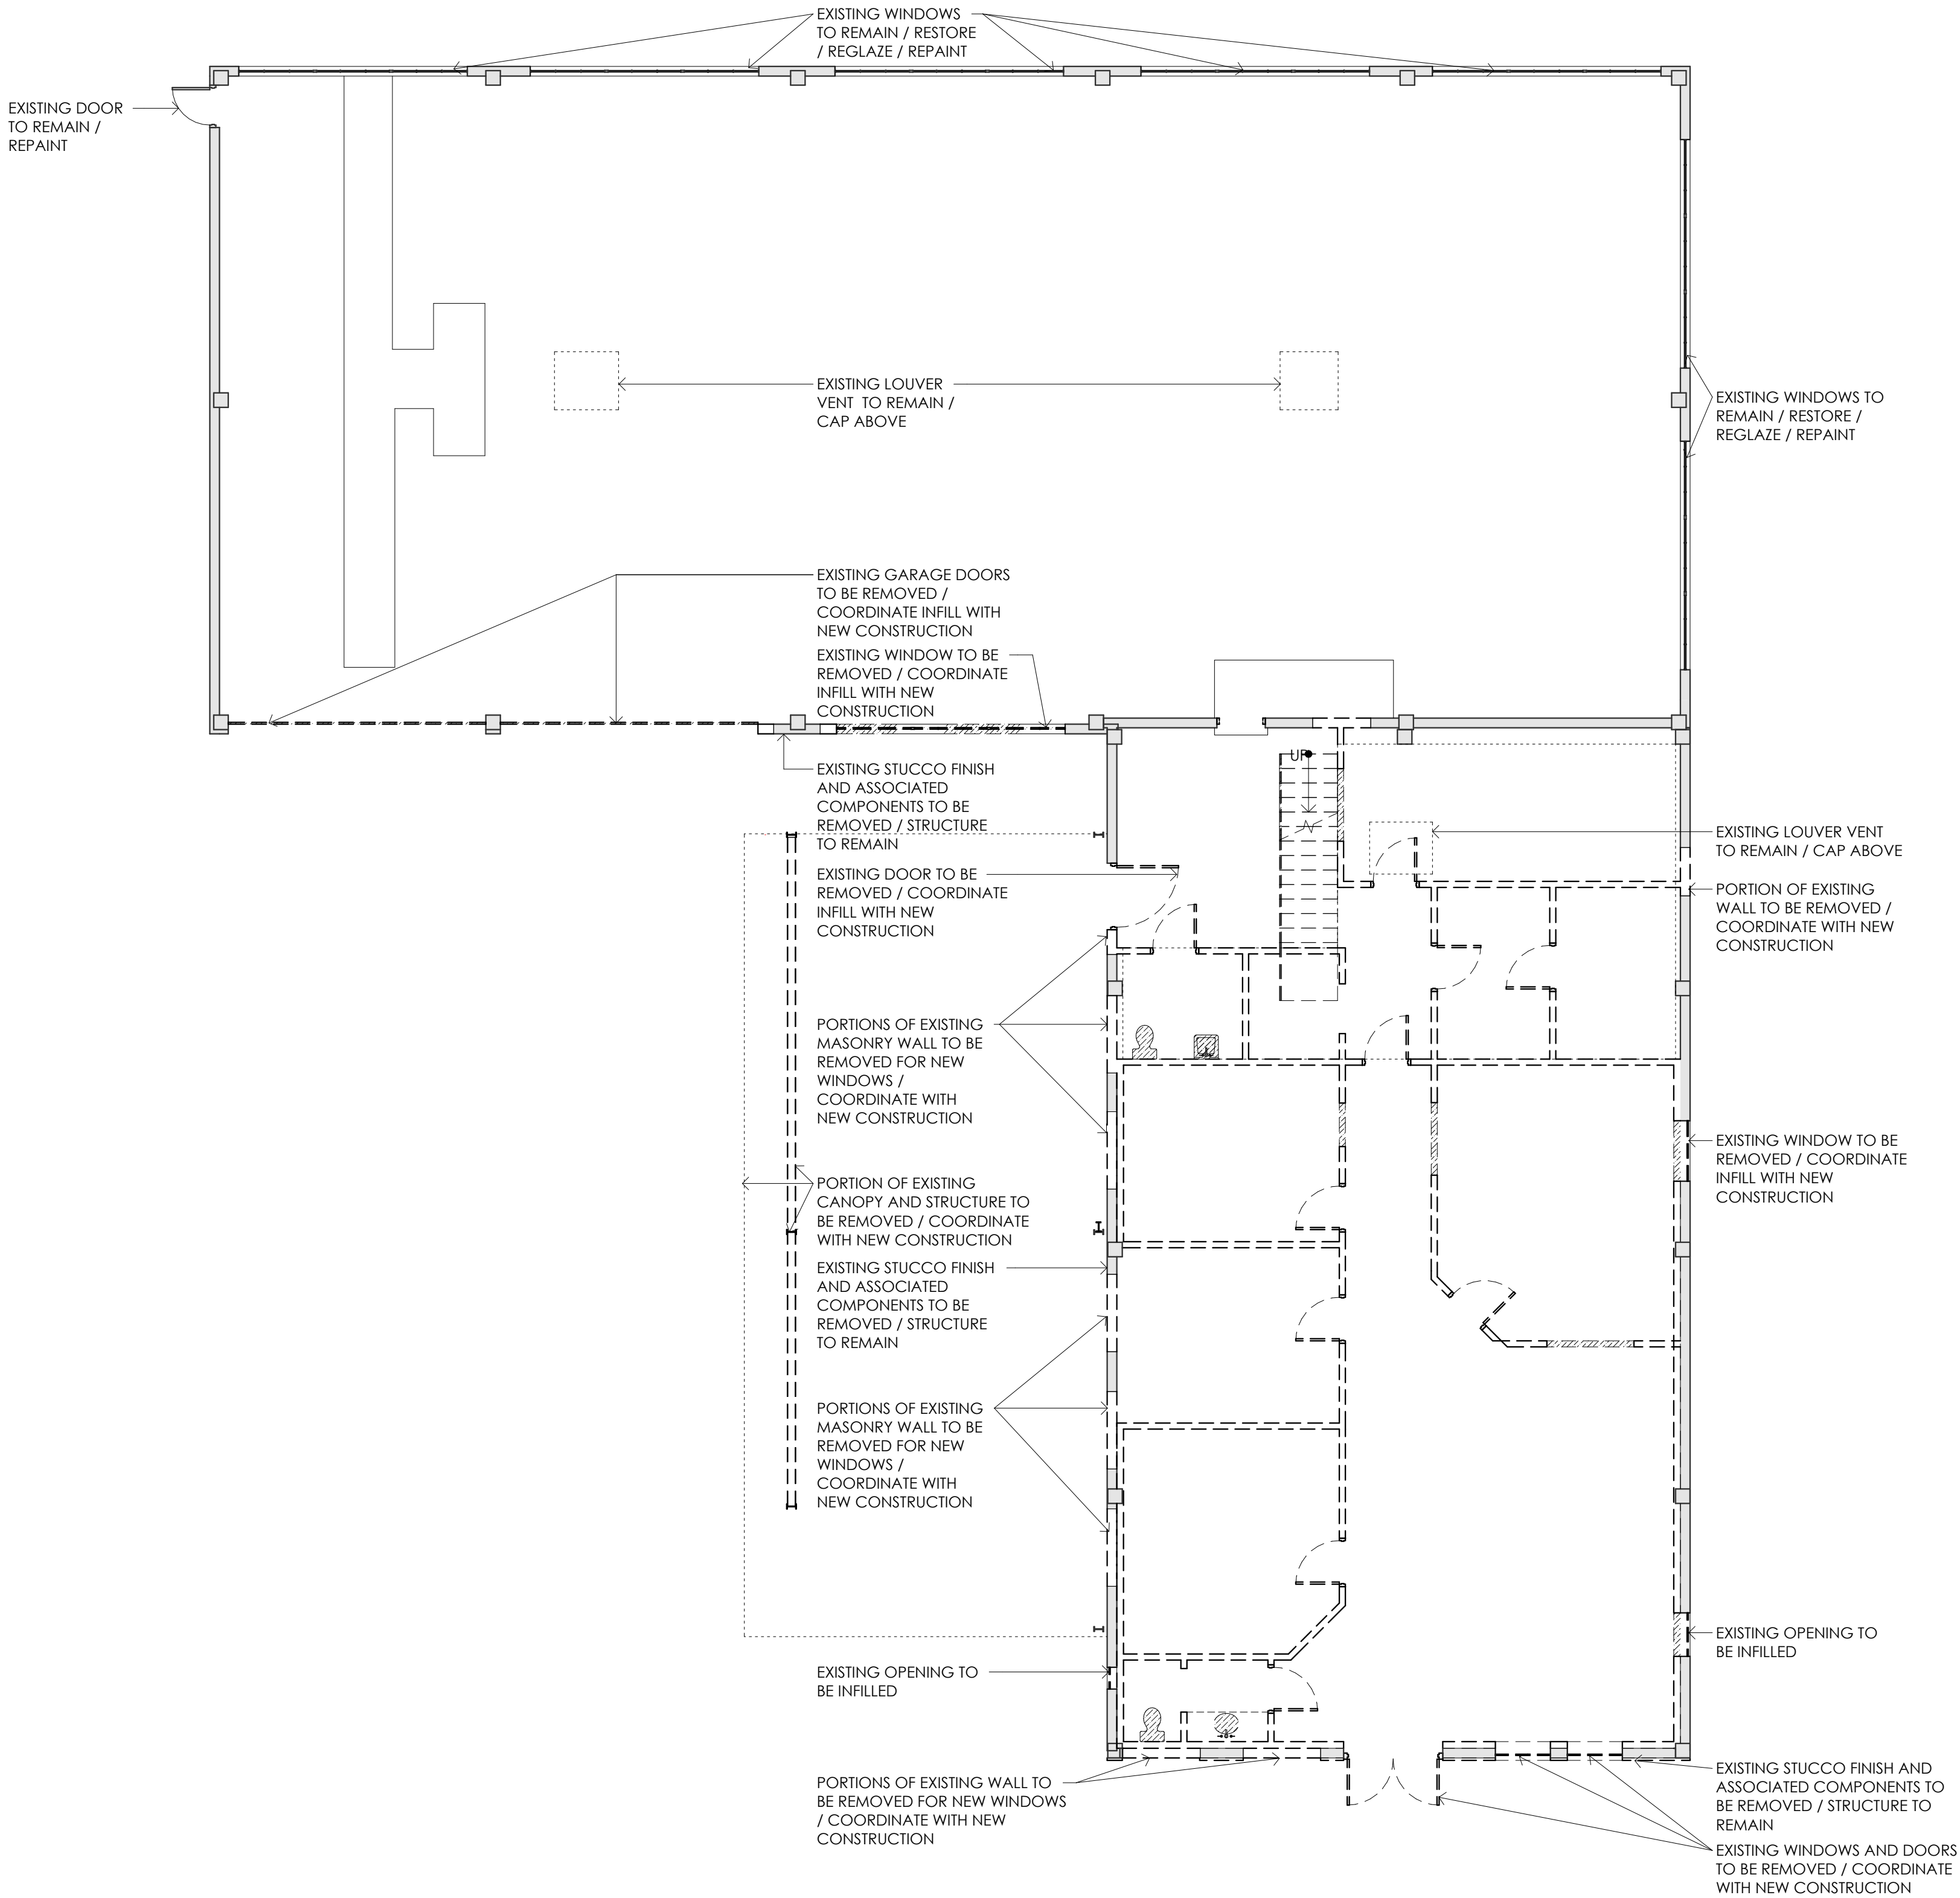

1 OFFICE PLAN
1/8" = 1'-0" EXISTING / SELECTIVE DEMOLITION

HDRC SUBMISSION
TJC
HEADQUARTERS


SAN ANTONIO, TEXAS

project number
26-13
date
08.28.26

Beaty Palmer Architects, Inc.
110 Broadway, Suite 600
San Antonio, Texas 78205
voice 210.212.8022
fax 210.212.8018
www.beatypalmer.com

LEGEND

- EXISTING WALL TO REMAIN
- NEW MASONRY INFILL
- NEW BRICK WALL
- NEW INTERIOR WALL
- MILLWORK
- OWNER PROVIDED FURNITURE

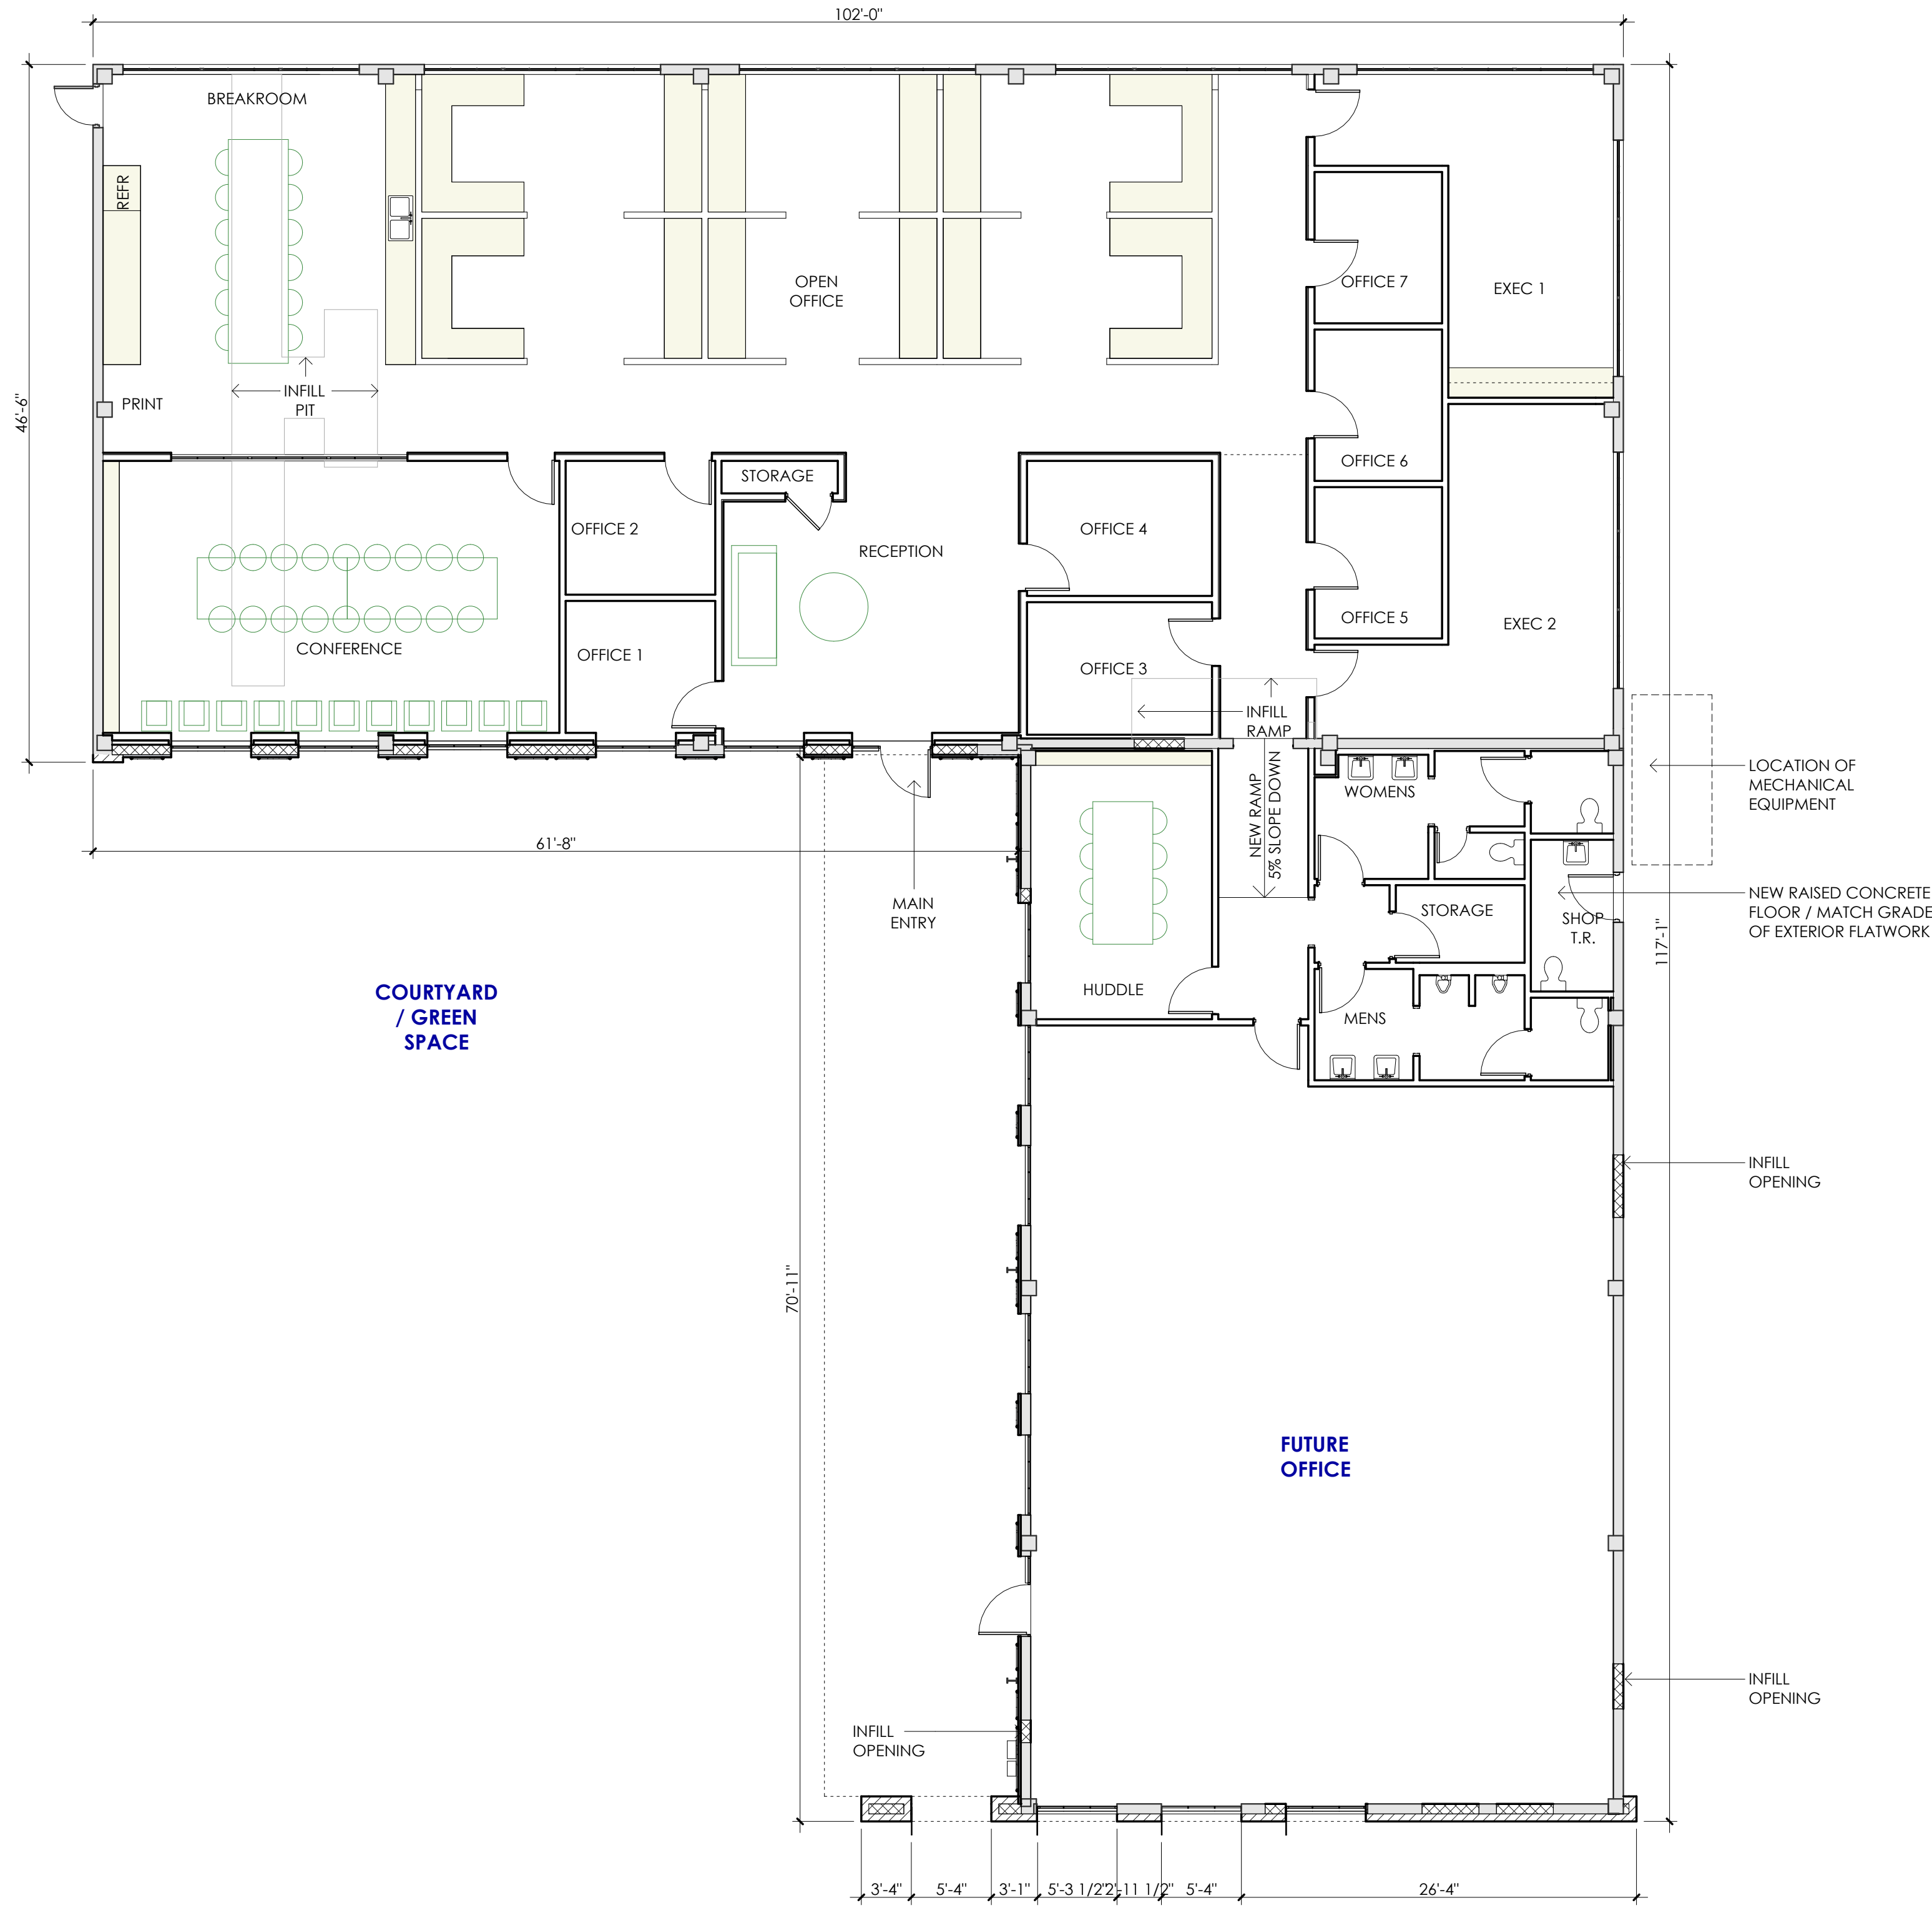

1 OFFICE PLAN
1/8" = 1'-0" NEW CONSTRUCTION

HDRC SUBMISSION
TJC
HEADQUARTERS

SAN ANTONIO, TEXAS


project number
26-13
date
08.28.26

Beaty Palmer Architects, Inc.
110 Broadway, Suite 600
San Antonio, Texas 78205
voice 210.212.8022
fax 210.212.8018
www.beatypalmer.com

LEGEND

NEW WALL

OWNER PROVIDED EQUIPMENT

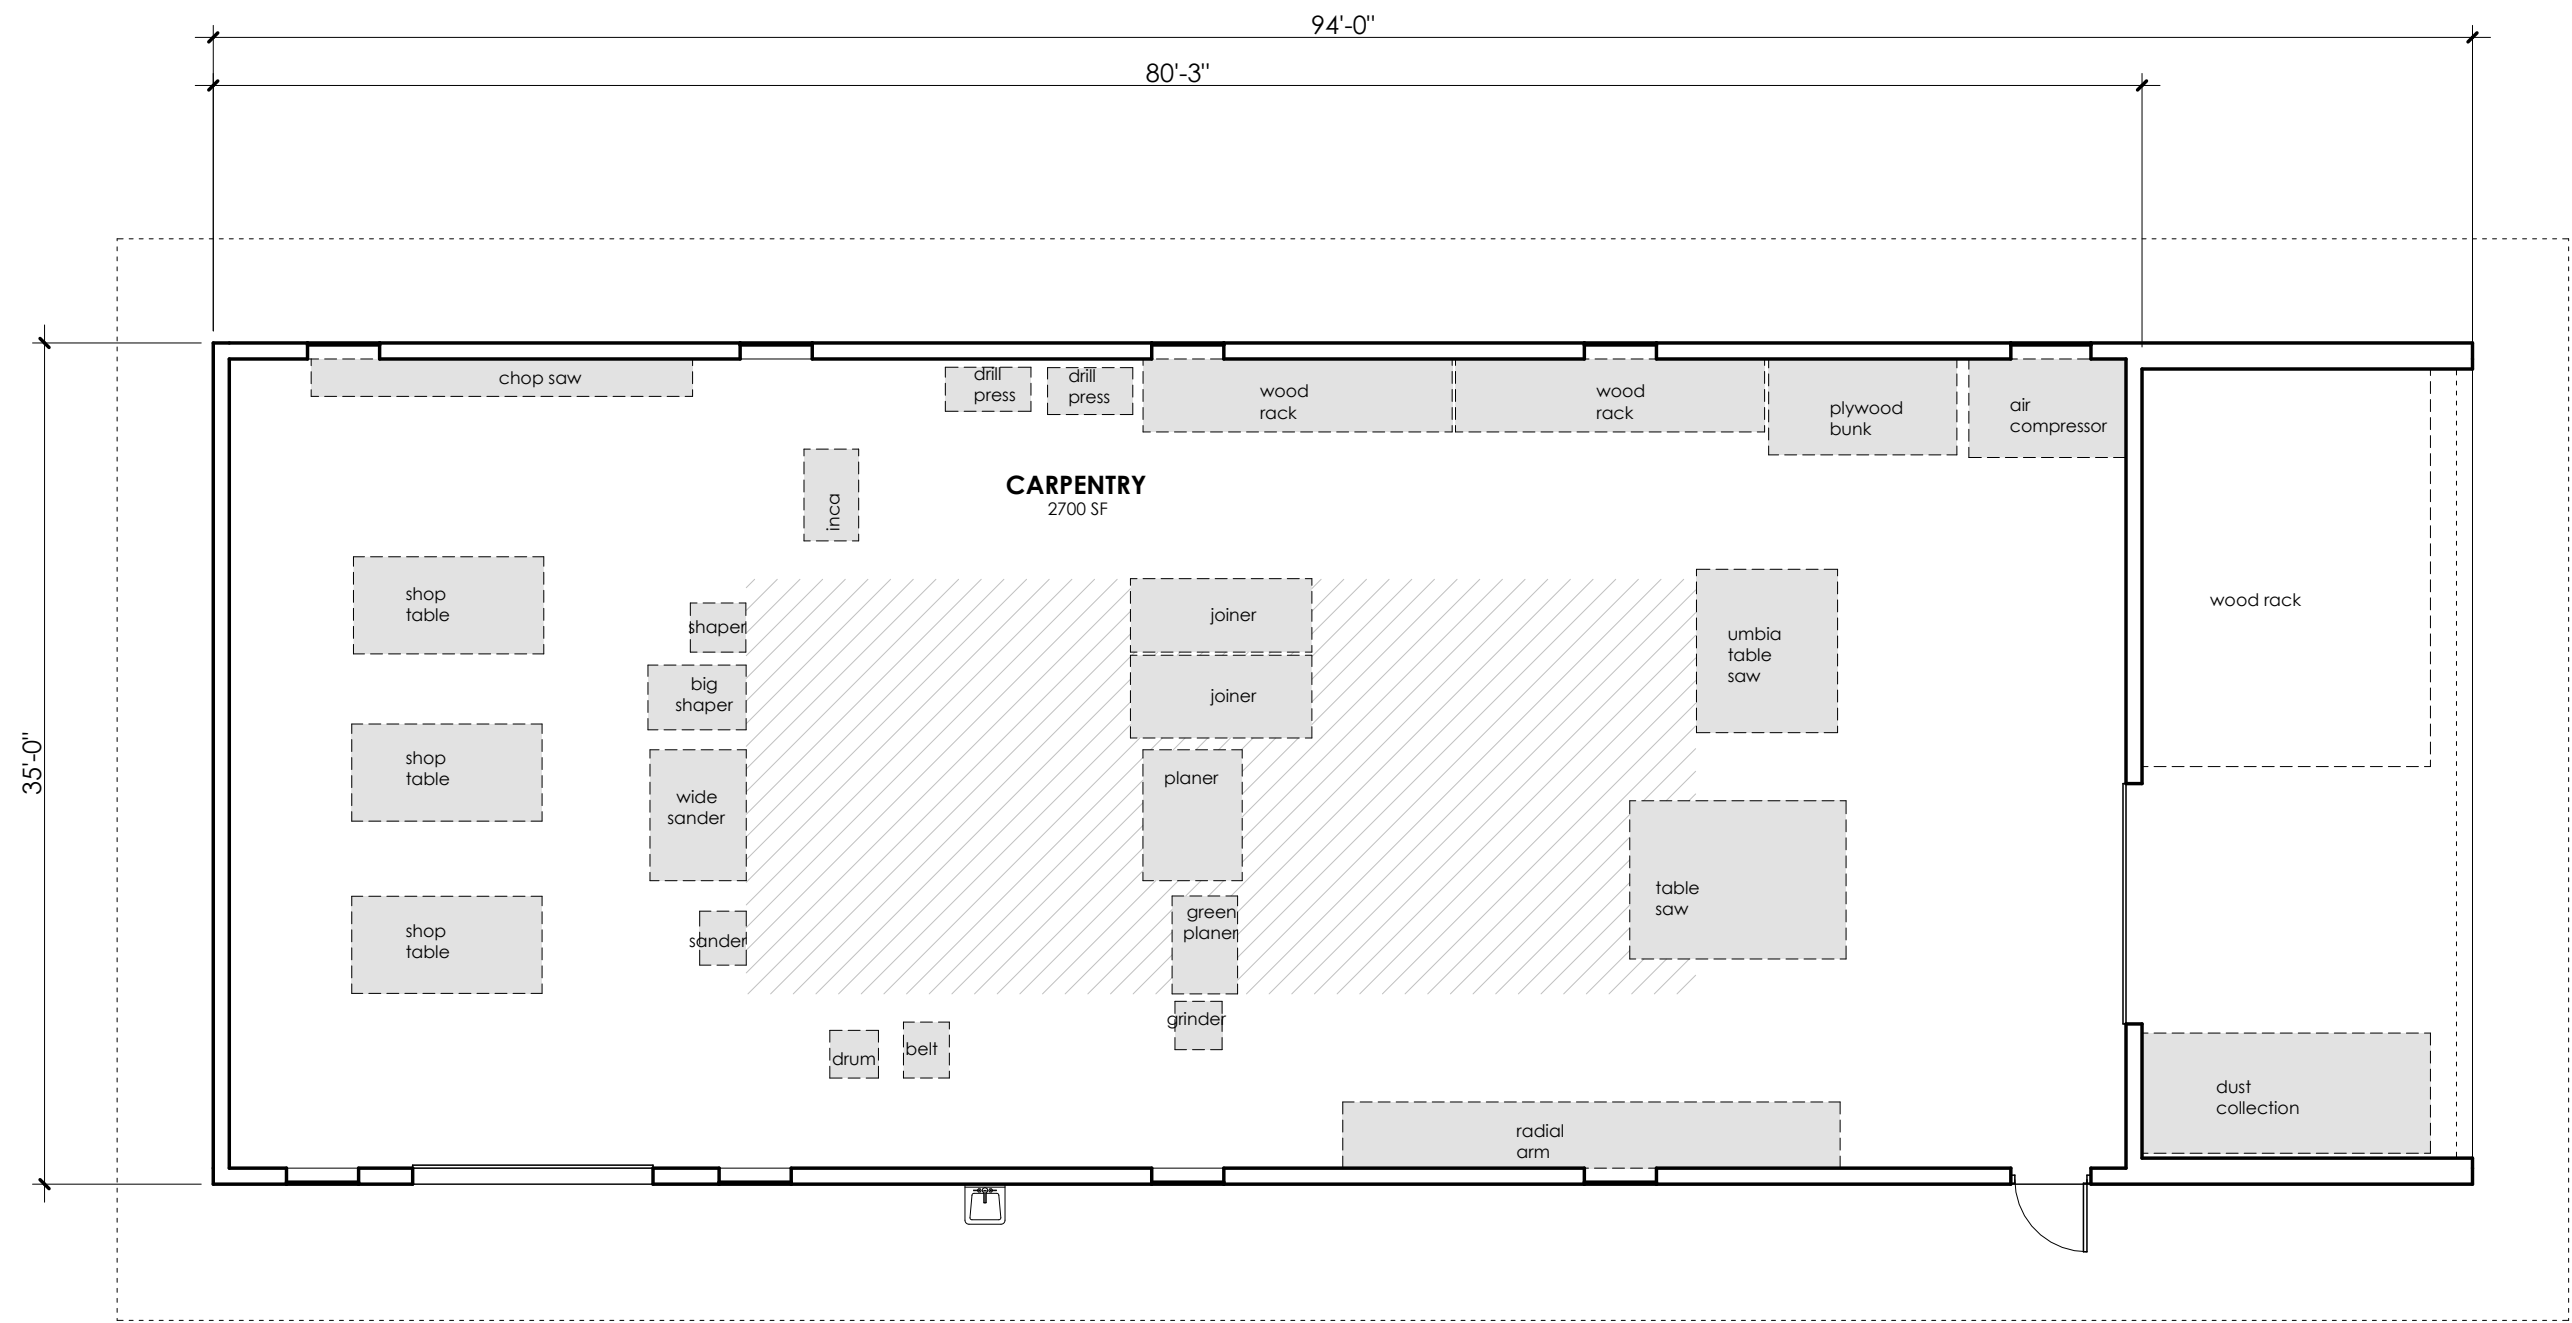


1 WORKSHOP PLAN
1/8" = 1'-0" NEW CONSTRUCTION

HDRC SUBMISSION
TJC
HEADQUARTERS


SAN ANTONIO, TEXAS

project number
26-13
date
08.28.26

Beaty Palmer Architects, Inc.
110 Broadway, Suite 600
San Antonio, Texas 78205
voice 210.212.8022
fax 210.212.8018
www.beatypalmer.com

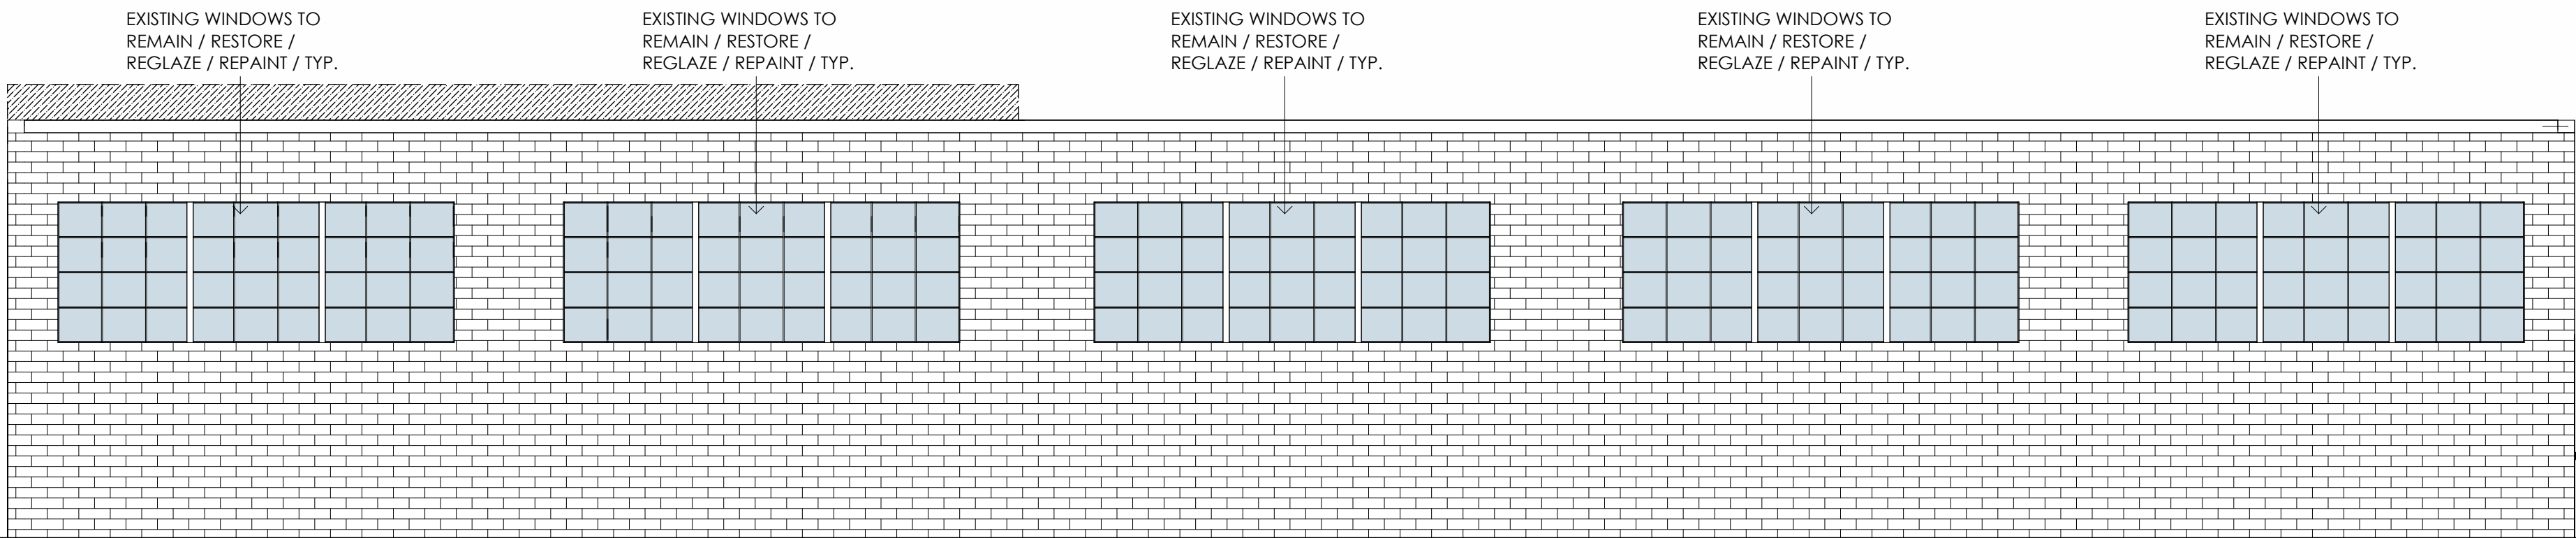

2 NORTH ELEVATION
3/16" = 1'-0" EXISTING / SELECTIVE DEMOLITION

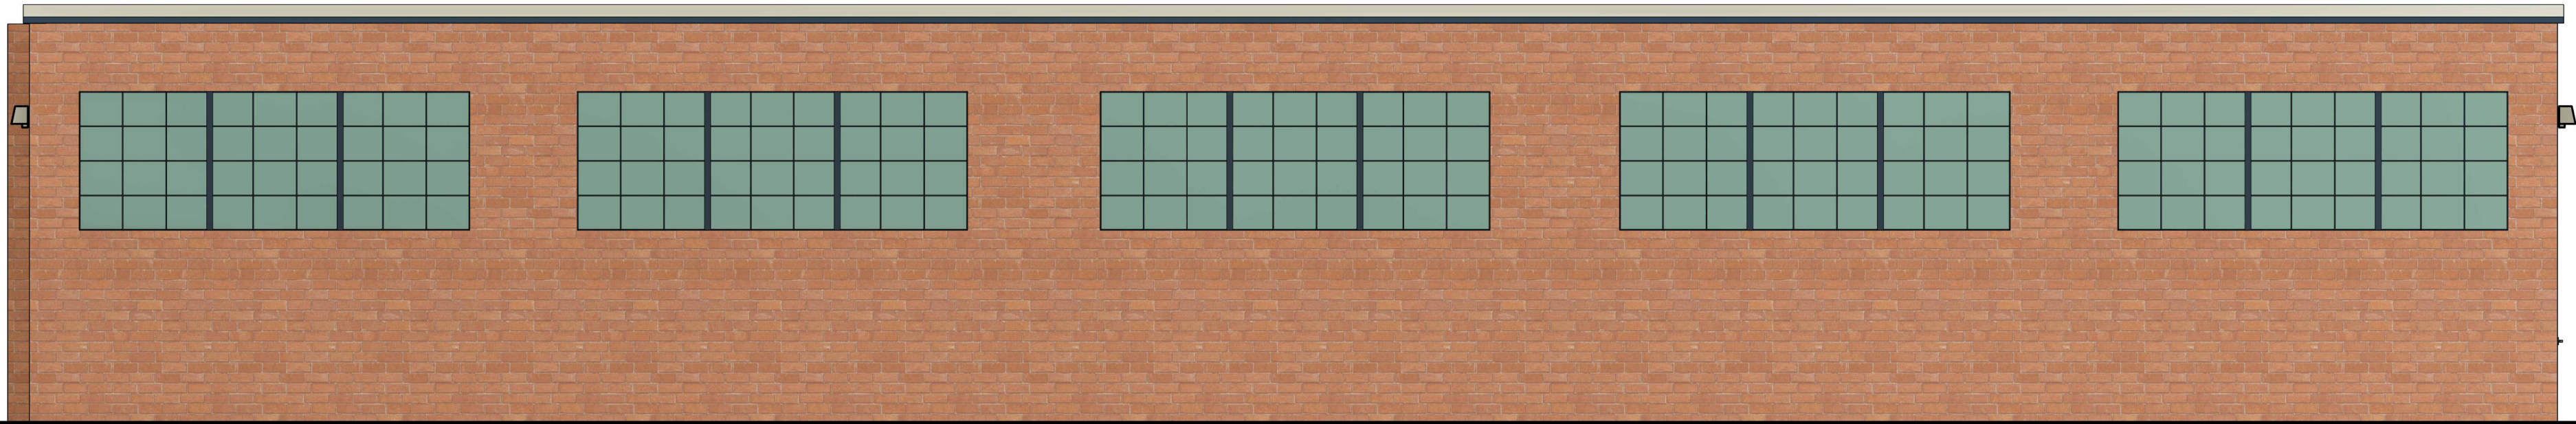

1 NORTH ELEVATION
3/16" = 1'-0" NEW CONSTRUCTION

HDRC SUBMISSION
TJC
HEADQUARTERS

SAN ANTONIO, TEXAS

project number


26-13

date

08.28.26

Beaty Palmer Architects, Inc.
110 Broadway, Suite 600
San Antonio, Texas 78205
voice 210.212.8022
fax 210.212.8018
www.beatypalmer.com

BEATY PALMER ARCHITECTS

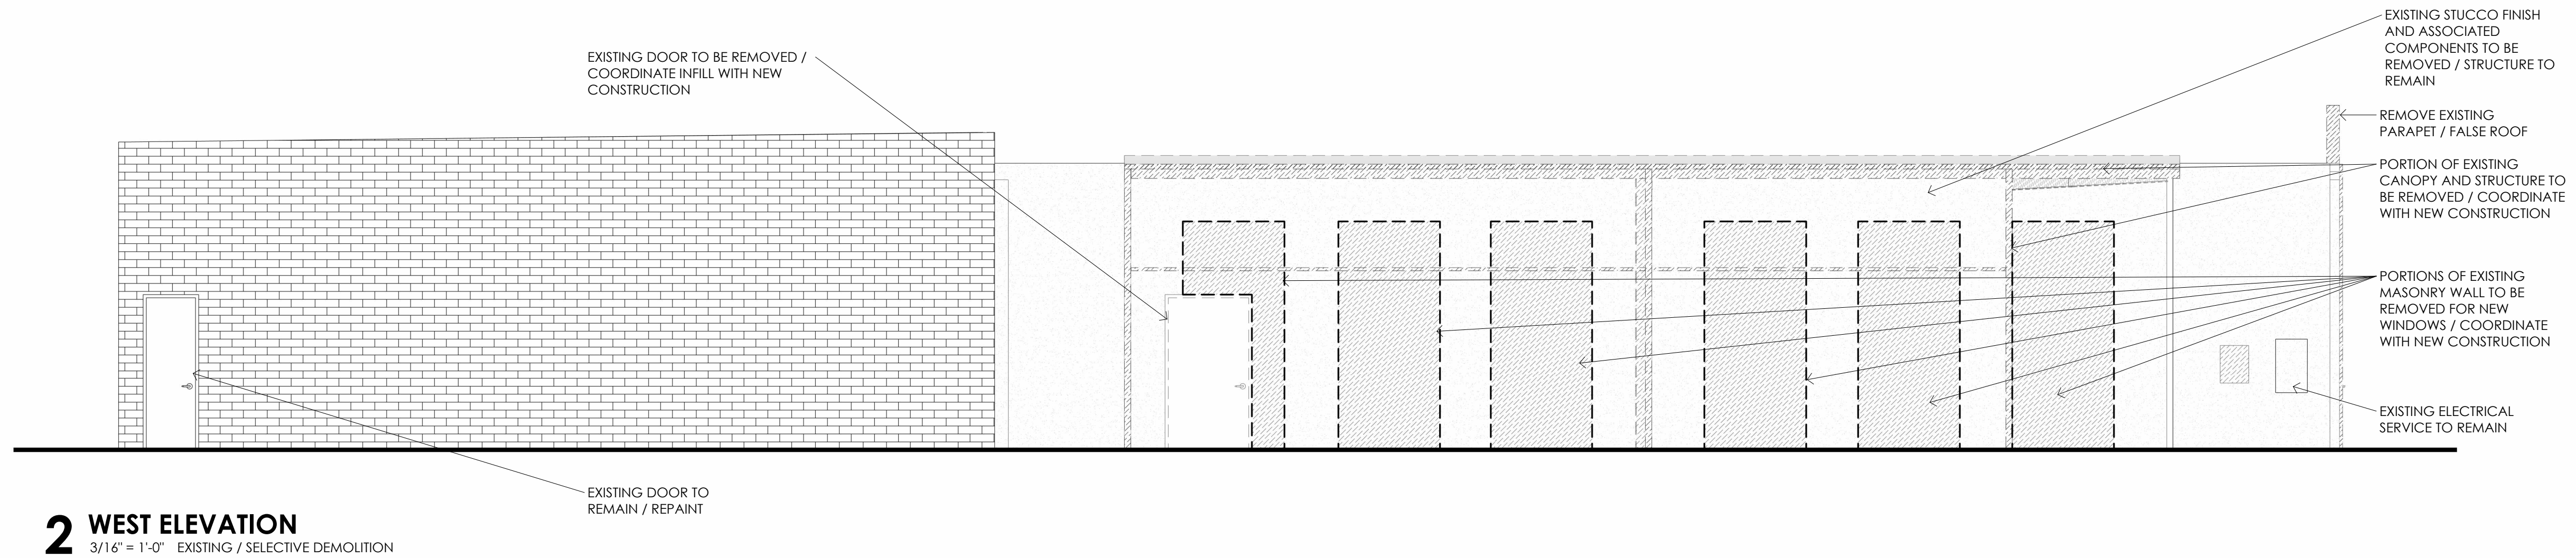

HDRC SUBMISSION
**TJC
HEADQUARTERS**


SAN ANTONIO, TEXAS

project number
26-13


date
08.28.26

Beaty Palmer Architects, Inc.
110 Broadway, Suite 600
San Antonio, Texas 78205
voice 210.212.8022
fax 210.212.8018
www.beatypalmer.com

BEATY PALMER ARCHITECTS

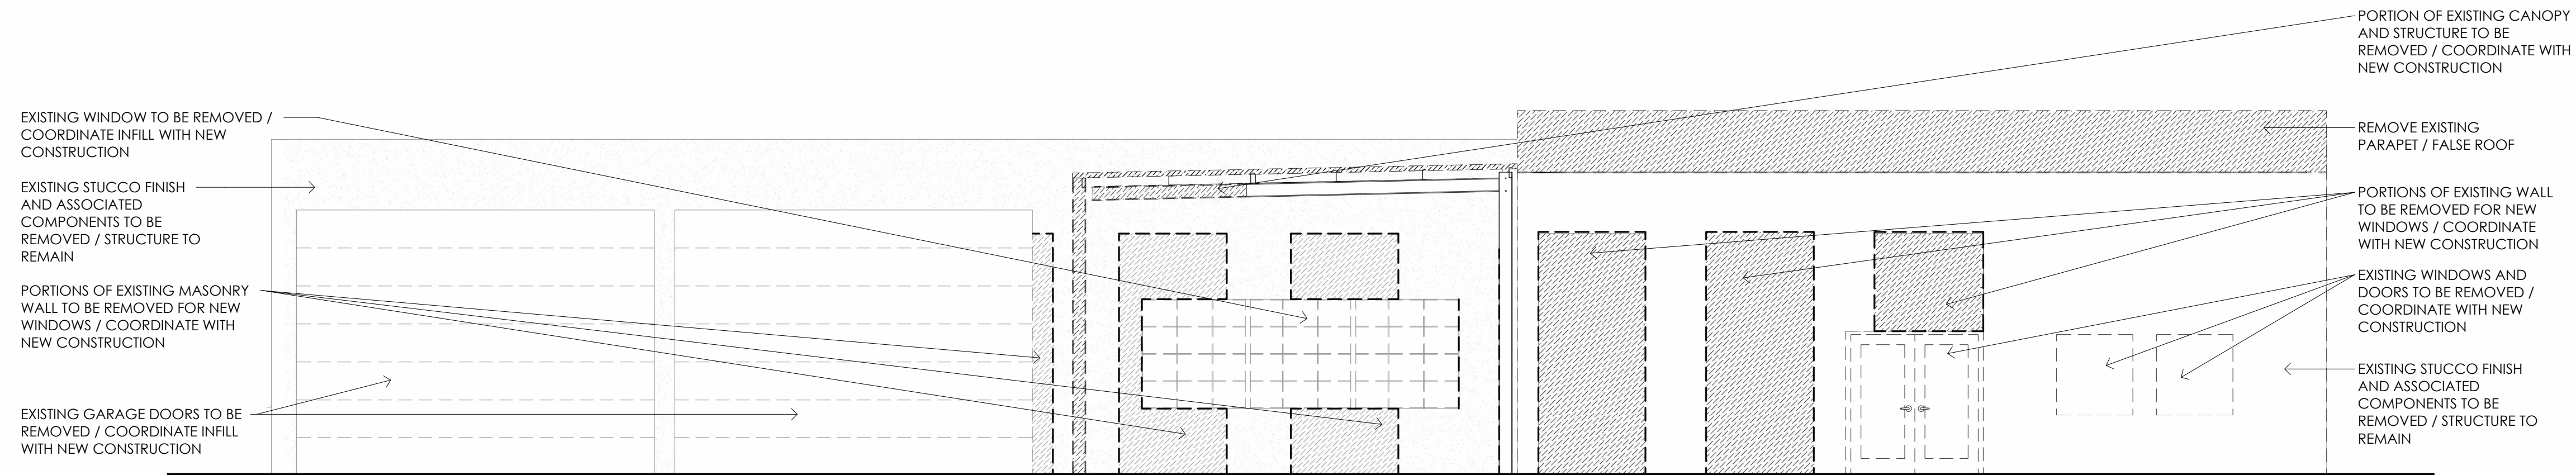

2 SOUTH ELEVATION
3/16" = 1'-0" EXISTING / SELECTIVE DEMOLITION

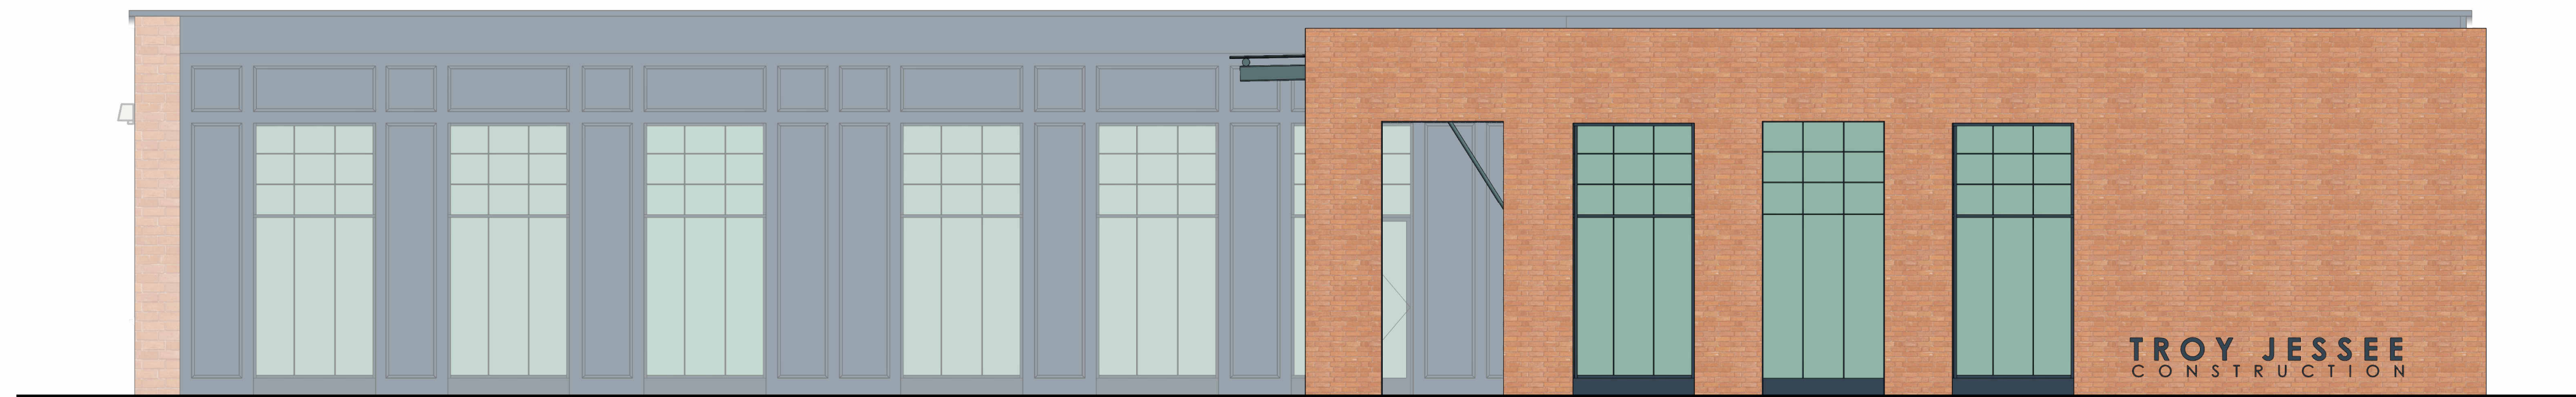

1 SOUTH ELEVATION
3/16" = 1'-0" NEW CONSTRUCTION

HDRC SUBMISSION
TJC
HEADQUARTERS


SAN ANTONIO, TEXAS

project number
26-13


date
08.28.26

Beaty Palmer Architects, Inc.
110 Broadway, Suite 600
San Antonio, Texas 78205
voice 210.212.8022
fax 210.212.8018
www.beatypalmer.com

BEATY PALMER ARCHITECTS

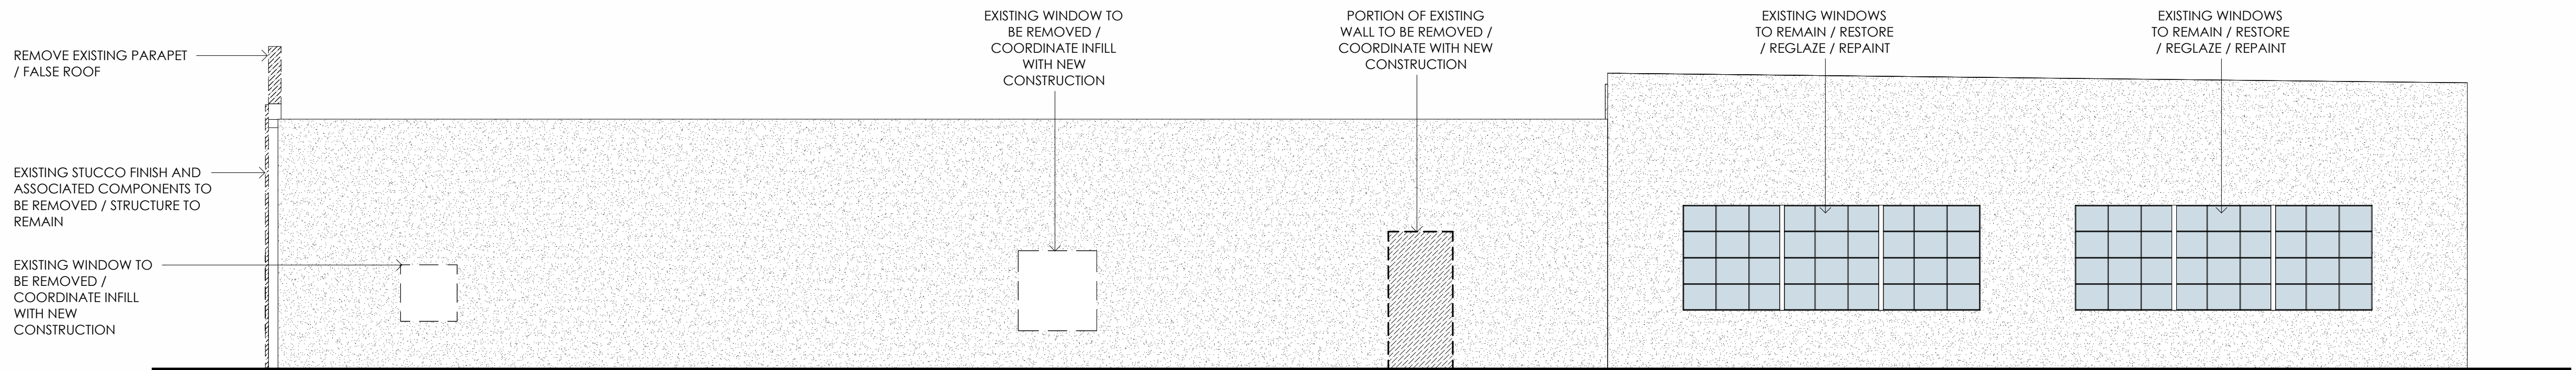

2 EAST ELEVATION
 3/16" = 1'-0" EXISTING / SELECTIVE DEMOLITION

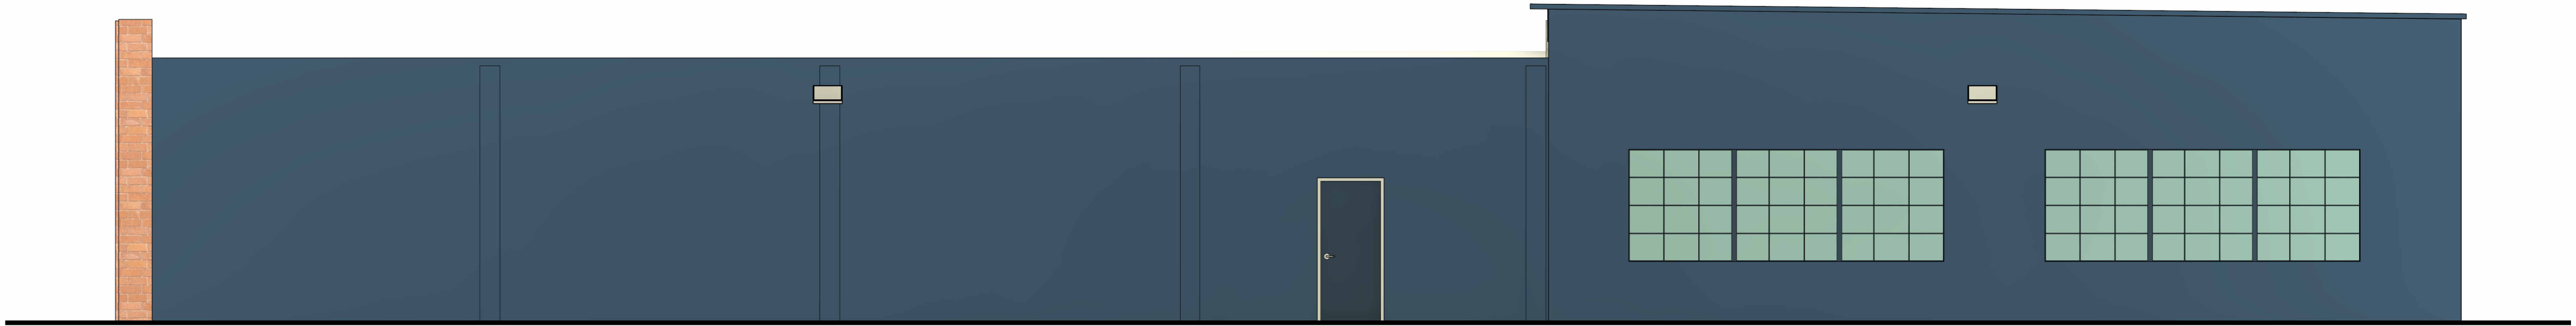

1 EAST ELEVATION
 3/16" = 1'-0" NEW CONSTRUCTION

HDRC SUBMISSION
TJC
HEADQUARTERS

SAN ANTONIO, TEXAS

project number


26-13

date

08.28.26


Beaty Palmer Architects, Inc.
 110 Broadway, Suite 600
 San Antonio, Texas 78205
 voice 210.212.8022
 fax 210.212.8018
 www.beatypalmer.com

BEATY PALMER ARCHITECTS

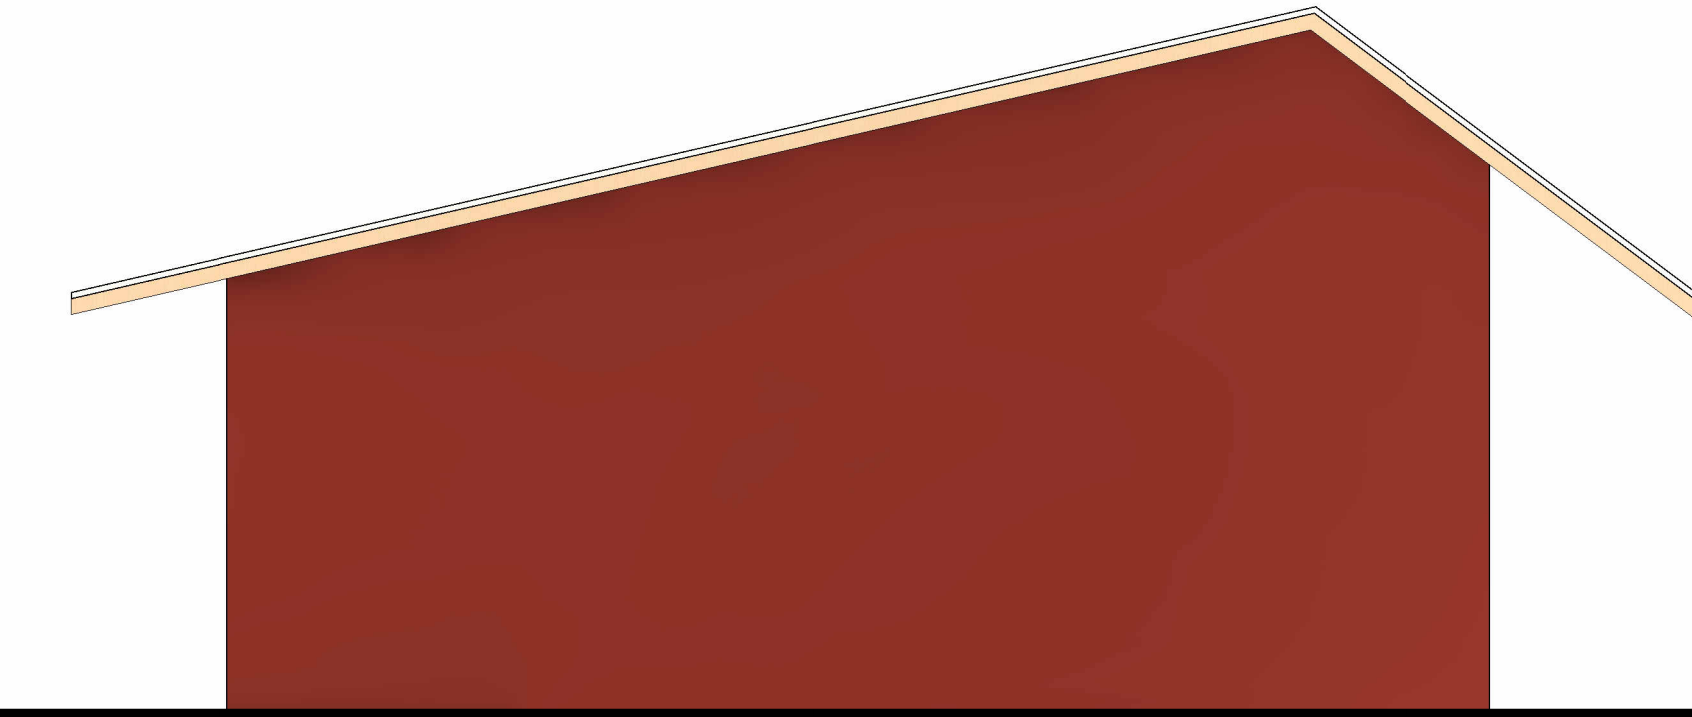

2 WEST ELEVATION

3/16" = 1'-0" NEW CONSTRUCTION

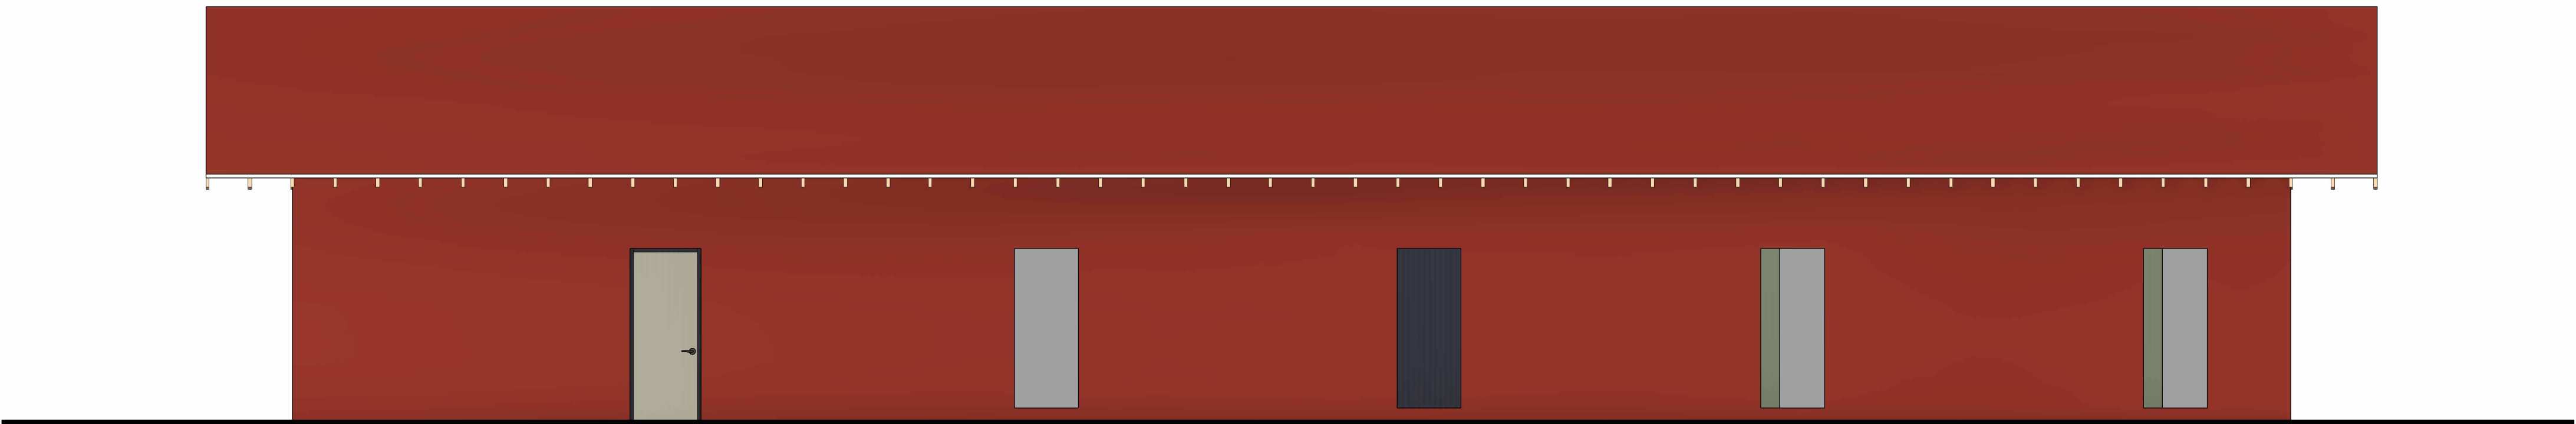

1 NORTH ELEVATION

3/16" = 1'-0" NEW CONSTRUCTION

HDRC SUBMISSION
TJC
HEADQUARTERS

SAN ANTONIO, TEXAS

project number


26-13

date

08.28.26


Beaty Palmer Architects, Inc.
110 Broadway, Suite 600
San Antonio, Texas 78205
voice 210.212.8022
fax 210.212.8018
www.beatypalmer.com

BEATY PALMER ARCHITECTS

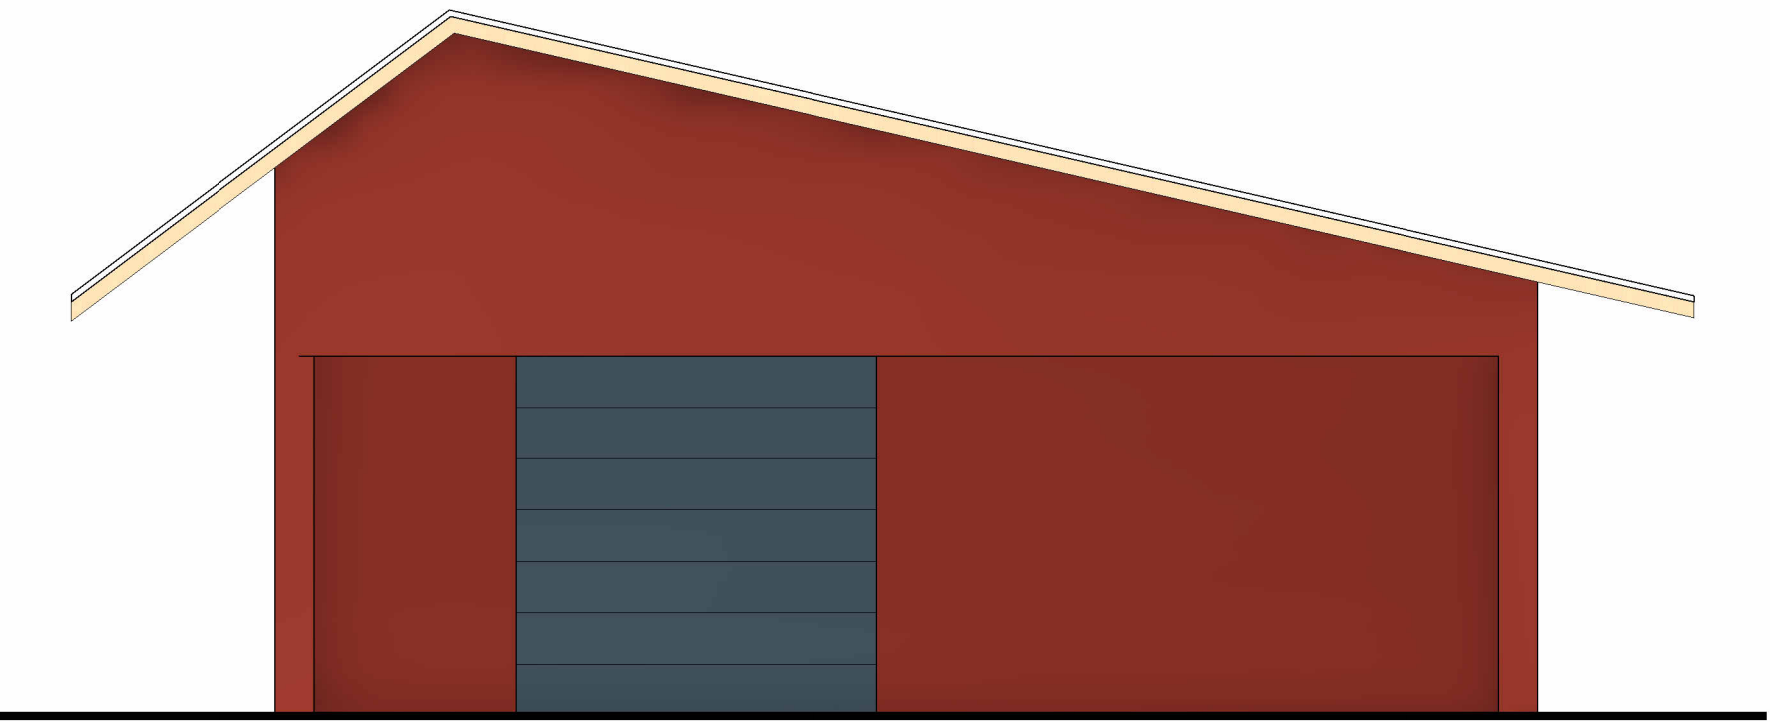

2 EAST ELEVATION

3/16" = 1'-0" NEW CONSTRUCTION

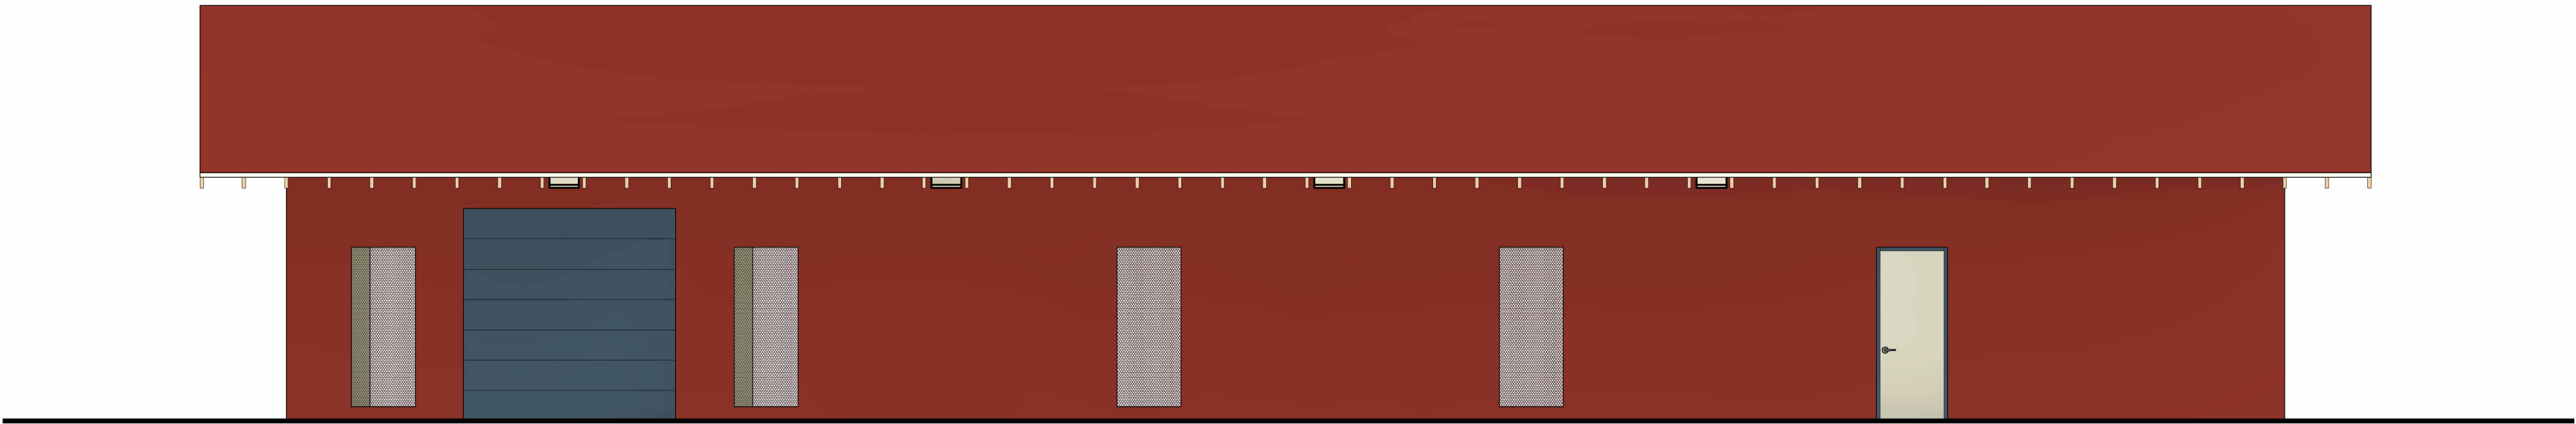

1 SOUTH ELEVATION

3/16" = 1'-0" NEW CONSTRUCTION

HDRC SUBMISSION
TJC
HEADQUARTERS

SAN ANTONIO, TEXAS

project number

26-13

date

08.28.26

Beaty Palmer Architects, Inc.
110 Broadway, Suite 600
San Antonio, Texas 78205
voice 210.212.8022
fax 210.212.8018
www.beatypalmer.com

BEATY PALMER ARCHITECTS