


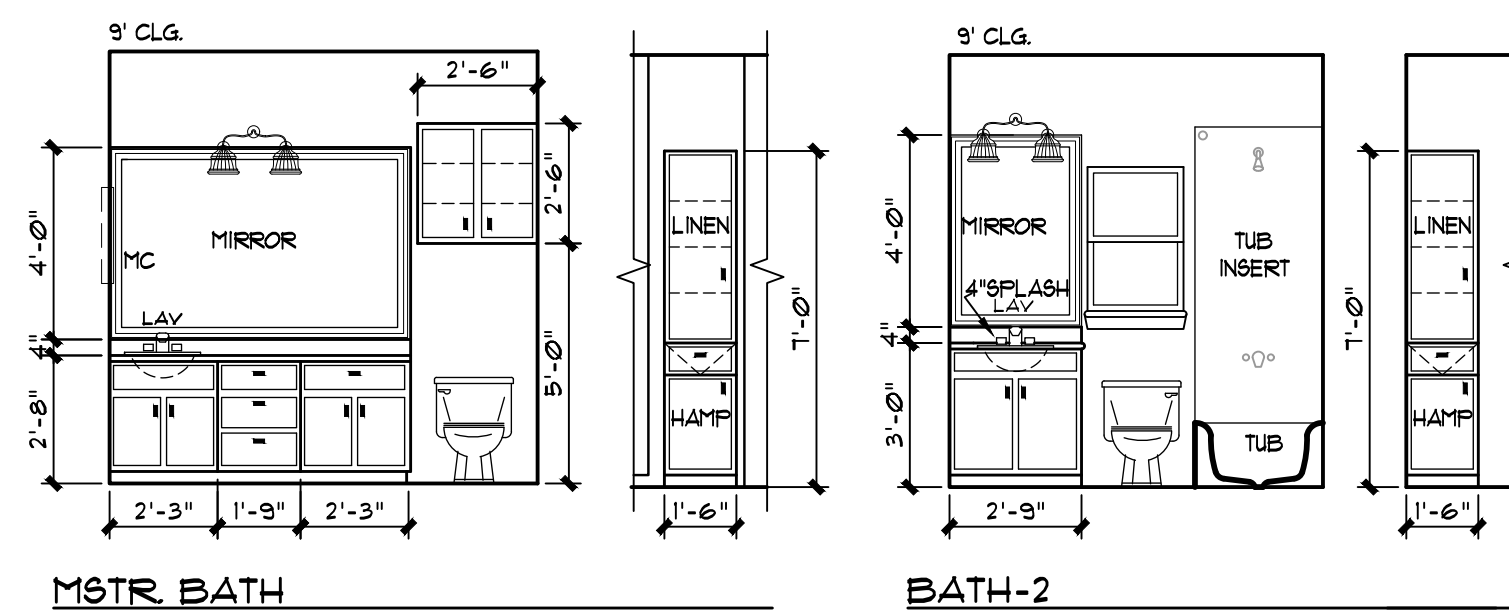

SCALE: $\frac{1}{4}" = 1' - 0"$

WINDOW SCHEDULE

SYMBOL--○

NOTE: 1. SEE MANUFACTURER FOR ROUGH OPENING REQUIREMENTS.
2. WINDOW BRAND TO BE "AS SELECTED BY OWNER."

SYMBOL—

CEILING JOIST SPANS PER 2021 IRC EXCEEDS MINIMUM PER TABLE, R202.4(2) CEILING JOIST SCHEDULE FOR: L. L. 20' psf, D. L. 10' psf (LIMITED STORAGE)			
	MAXIMUM SPAN		
SIZE	12" O.C.	16" O.C.	24" O.C.
2X4	9'-3"	8'-0"	6'-1"
2X6	13'-11"	12'-0"	9'-10"
2X8	17'-7"	15'-3"	12'-6"
2X10	20'-11"	18'-1"	14'-9"
2X12	N/A	N/A	N/A
* ALL MATERIAL TO BE NO 2 S.Y.P. * ATTICS WITH LIMITED STORAGE			

ROOF Rafter Spans For 20' IRC Exceeds Minimum For Table R802.3(1) CEILING JOISTS SCHEDULE FOR: L. L. 20' D.F. L. 10' psf (CEILING NOT ATTACHED)			
	MAXIMUM SPAN		
SIZE	12" O.C.	16" O.C.	24" O.C.
2X4	10'-4"	9'-0"	7'-4"
2X6	15'-7"	13'-6"	11'-0"
2X8	19'-8"	17'-1"	13'-11"
2X10	23'-5"	20'-3"	16'-6"
2X12	26'-0"	23'-10"	19'-6"

* ALL MATERIAL TO BE NO. 2 S.Y.P.
 * CEILING NOT ATTACHED.

DOOR & WINDOW HEADERS	
INTERIOR NOT LESS THAN 2X6'S	
EXTERIOR NOT LESS THAN 2X8'S	
MAXIMUM SPANS	
ONE STORY B. R.	TWO STORY B. R.
2-2X6-----5'-10"	2-2X6-----4'-8"
2-2X8-----6'-9"	2-2X8-----5'-5"
2-2X10-----8'	2-2X10-----6'-4"
2-2X12-----9'-3"	2-2X12-----7'-5"
ALL MATERIAL TO BE NO. 2 S.Y.P. B. R. = NUMBER OF STORIES BELOW ROOF LEVEL	

NOTE:
ALL CONSTRUCTION TO BE DONE
ACCORDING TO THE 2021 I.R.C.
(INTERNATIONAL RESIDENTIAL CODE)
AND ADVANCE FRAMING TECHNIQUES
FOR ENERGY STAR RATINGS.

