

E.H. & Co.

INTERIOR ARCHITECTURE

415 HARRISON AVE. SAN ANTONIO, TX 78209

SUMMIT LANDSCAPING

315 W. Summit Ave. San Antonio, TX

Project No. 081 04.09.2026

05.19.2026


Revisions
△ 00.00.20XX

Notes

1. ALL DIMENSIONS ARE APPROXIMATE
2. STRUCTURAL PLANS BY OTHERS
3. VERIFY ALL DIMENSIONS ON SITE
4. VERIFY ALL DIMENSIONS WITH MANUFACTURES SPECIFICATIONS & DIMENSIONS
5. VERIFY ALL FINAL SELECTIONS WITH OWNER / CONTRACTOR BEFORE CONSTRUCTION & OR INSTALLATION BEGINS



A 1.1

Sheet No.

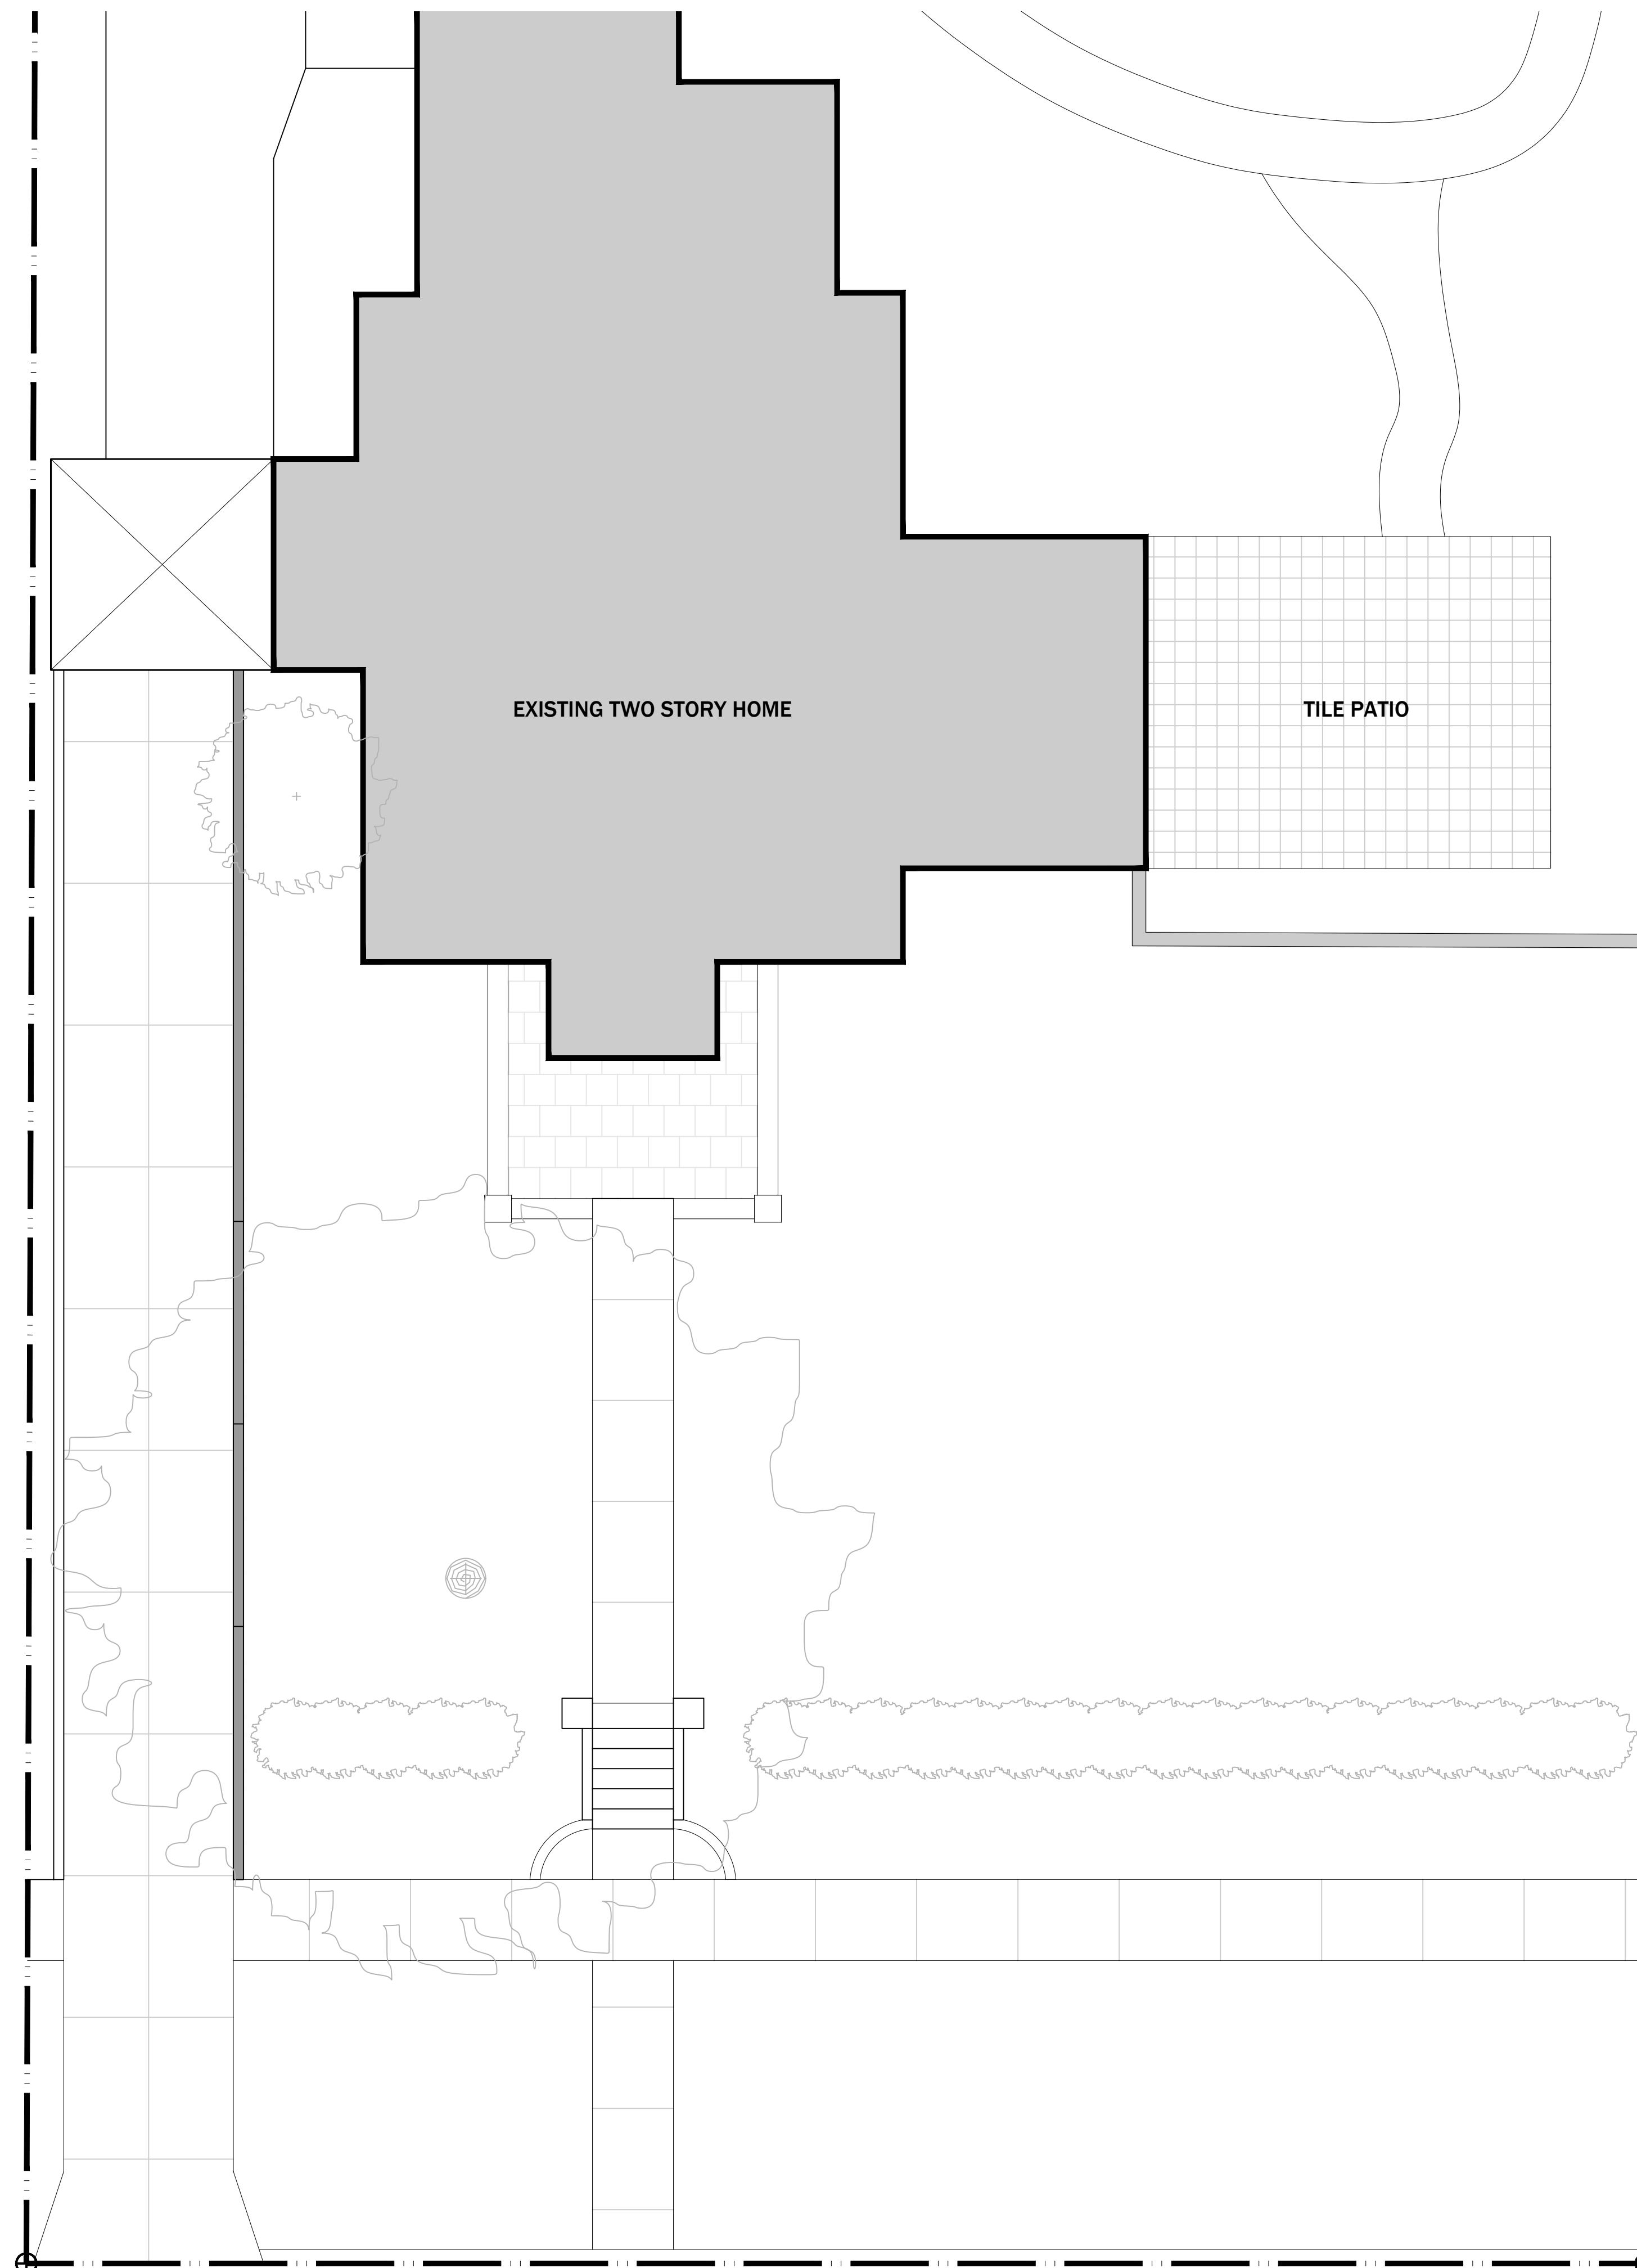

1 EXISTING LANDSCAPING PLAN

SCALE: 3/16" = 1'-0"

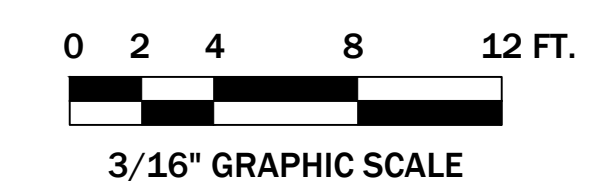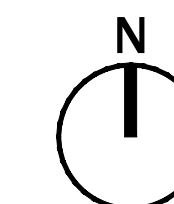



2 SKETCH
SCALE: NTS




3 SKETCH
SCALE: NTS




18 - 24" (GRADE VARIES) STUCCO STEPPED RETAINING WALL WITH LEUDERS (BUFF) LIMESTONE CAP

30 X 30" STUCCO PEDESTAL FOR PLANTER

NEW ADDRESS DISPLAY METAL NUMBERS WITH LIGHT

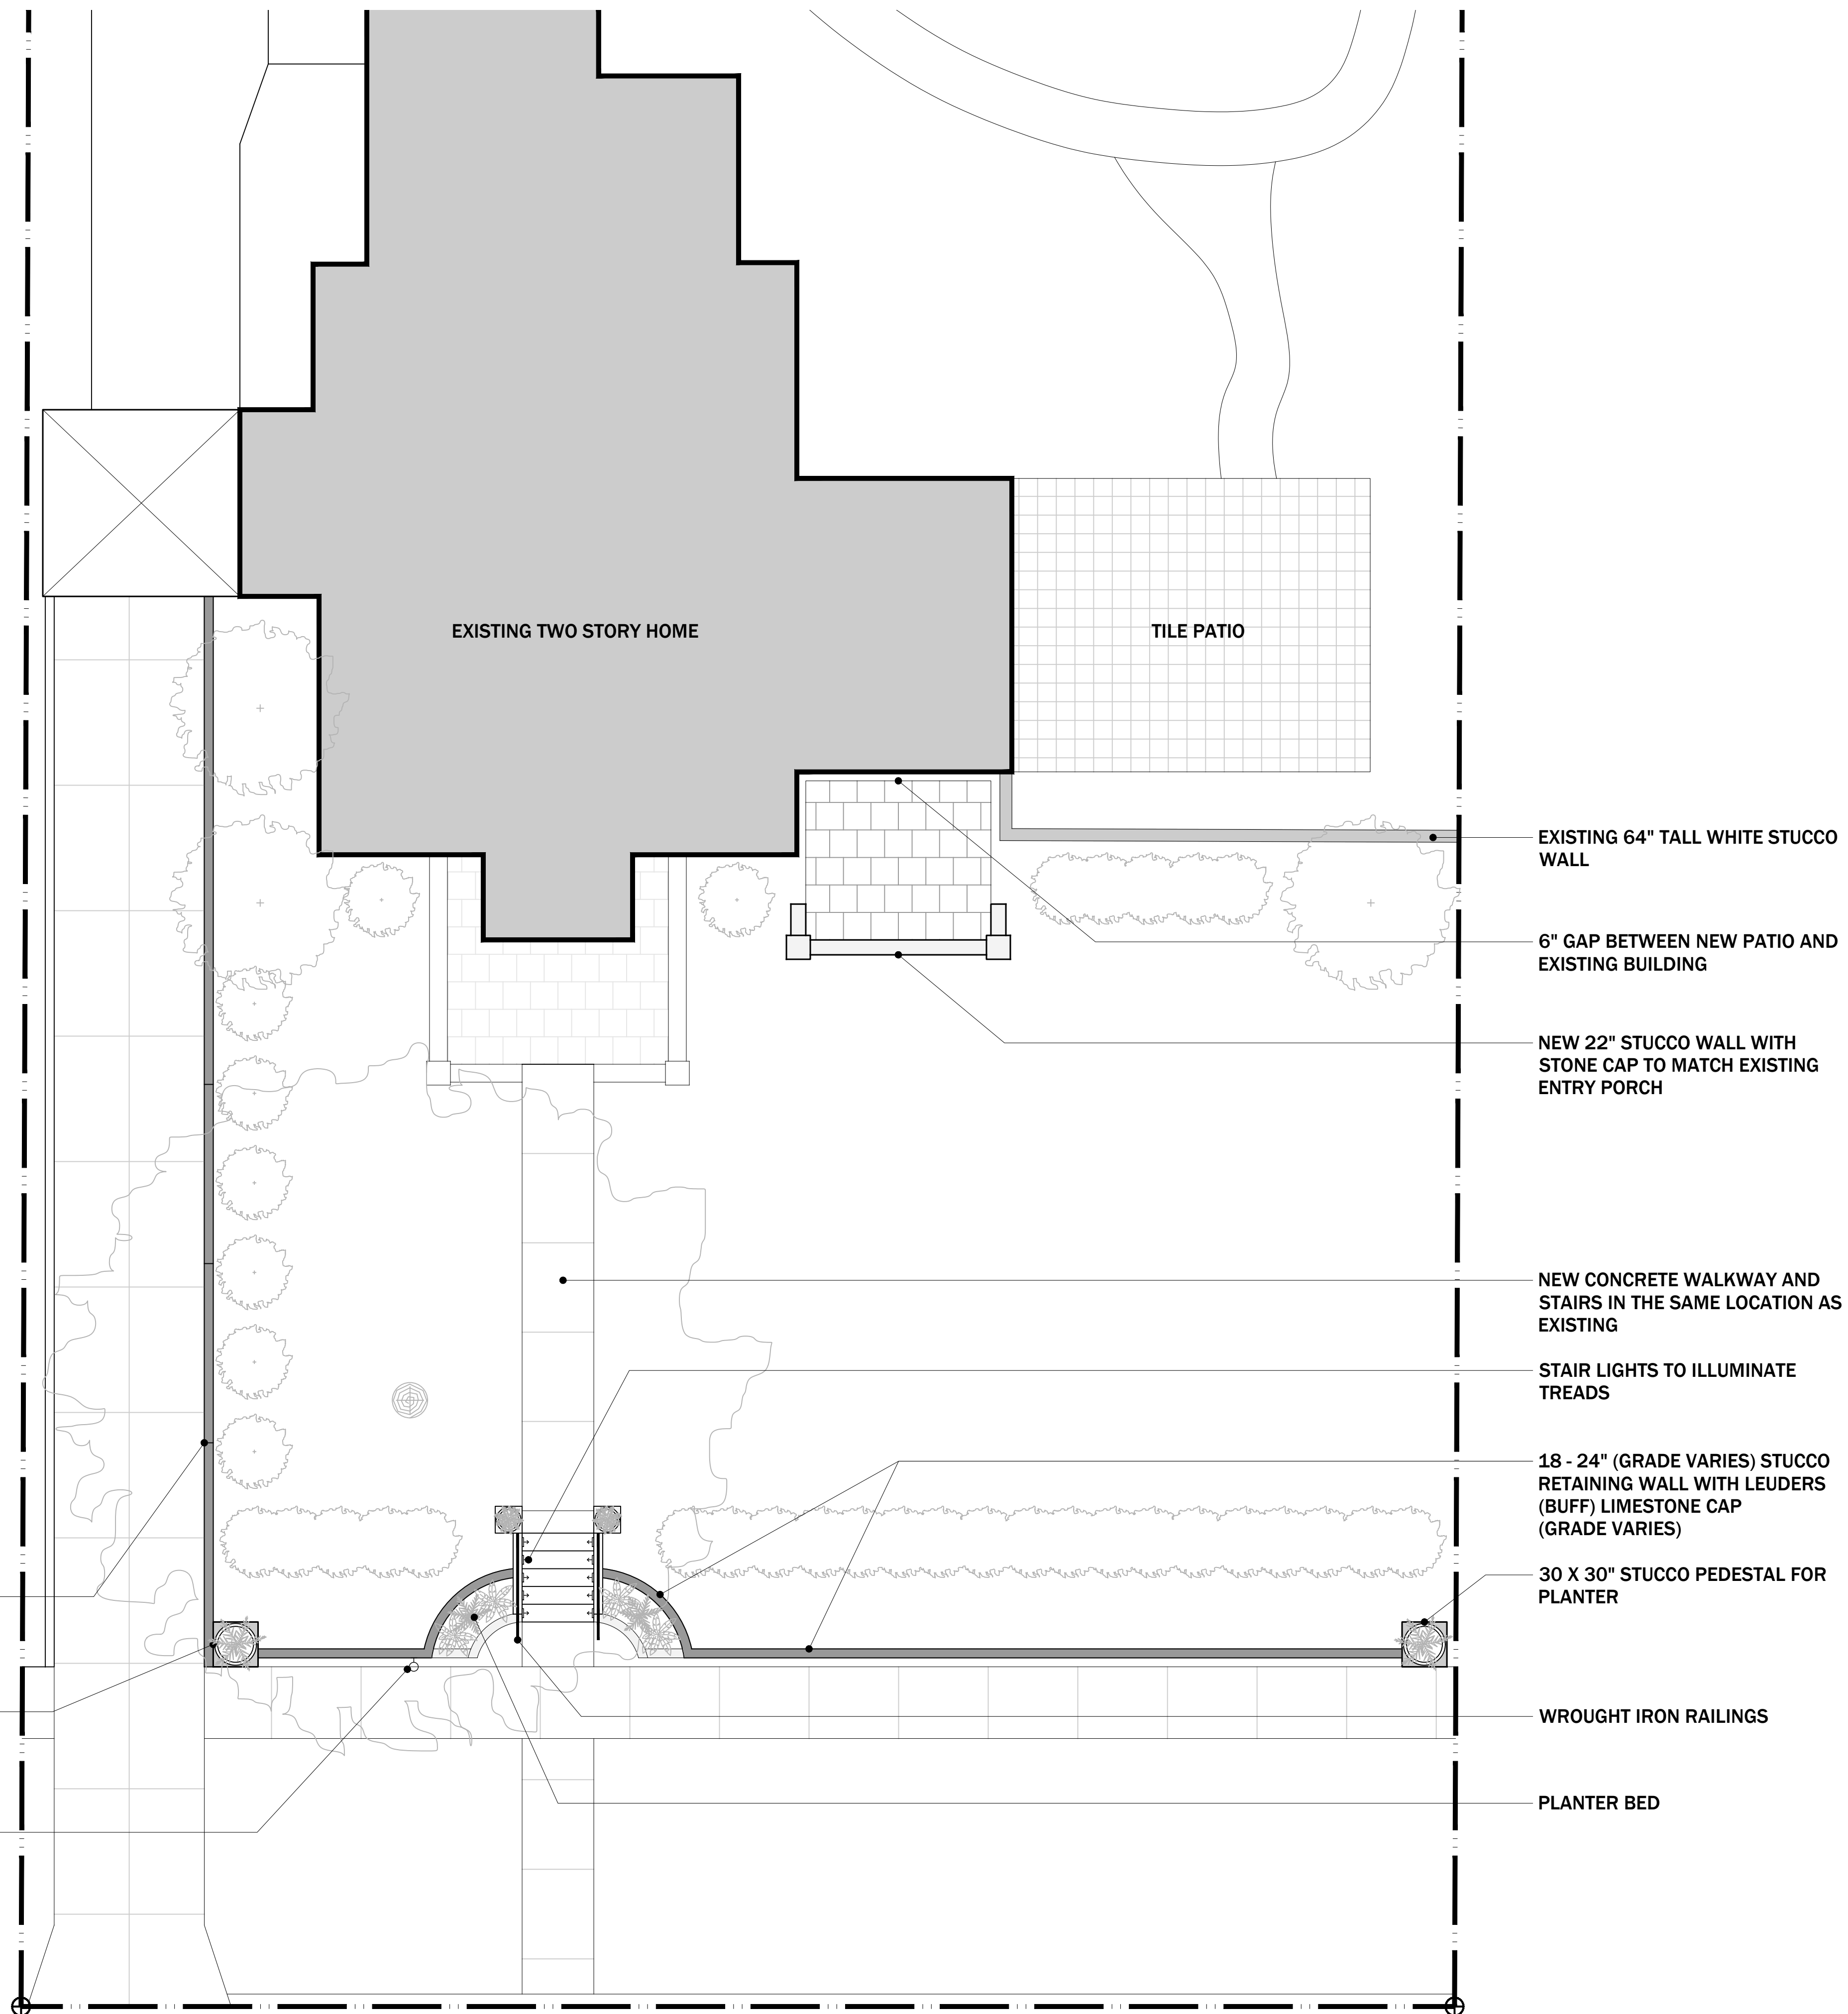

1 LANDSCAPING PLAN
SCALE: 3/16" = 1'-0"

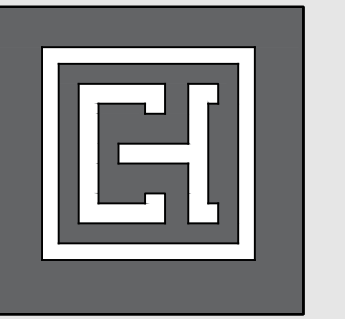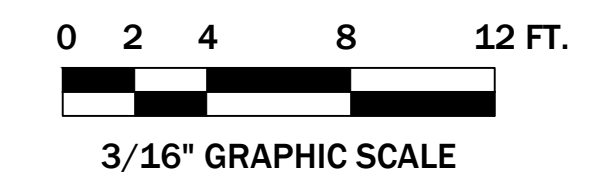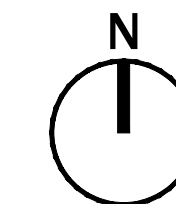

E.H. & Co.

INTERIOR ARCHITECTURE

415 HARRISON AVE. SAN ANTONIO, TX 78209

SUMMIT LANDSCAPING
315 W. Summit Ave. San Antonio, TX

Project No. 081 04.09.2026

05.19.2026

Revisions

△ 00.00.20XX

Notes

1. ALL DIMENSIONS ARE APPROXIMATE
2. STRUCTURAL PLANS BY OTHERS
3. VERIFY ALL DIMENSIONS ON SITE
4. VERIFY ALL DIMENSIONS WITH MANUFACTURES SPECIFICATIONS & DIMENSIONS
5. VERIFY ALL FINAL SELECTIONS WITH OWNER / CONTRACTOR BEFORE CONSTRUCTION & OR INSTALLATION BEGINS

A 1.2

Sheet No.

NOT FOR CONSTRUCTION