



SITE PLAN

SOUTHTOWN ALDEA

GGN

- RAIL TYPE 1 - HAND RAIL - COATED STEEL

RAIL TYPE 2 - 18" PLANT RAIL - COATED STEEL

BOLLARD - COATED STEEL

COATED STEEL - BROWN/BRONZE COLOR


RAW STEEL - RUST FINISH
- METAL EDGE - 4" SOLID RAW STEEL EDGE

CAST IRON METAL GRATING - URBAN ACCESSORIES JAMESON

- BRICK AND CALICHE BLOCK SEAT WALL
- BOARDFORM CONCRETE SEAT WALL
- FREE STANDING BENCH - VICTOR STANLEY BENCH FB-324, MATCHES TO NUEVA STREET
- BRONZE WATER FEATURE

PAVING MATERIALS LEGEND

- BRICK TYPE 1 - PATTERN VARIES - "PINE HALL BRICK"
- BRICK TYPE 2 - PATTERN VARIES - "OLD TEXAS BRICK" "TIFFANY BROWN"
- CALICHE BLOCK INLAID WITH BRICK TYPE 2
- BOUND AGGREGATE TREE PIT OPENING - CRUSHED LIMESTONE
- CITY CONCRETE
- SITE CONCRETE - TOP-CAST EXPOSED AGGREGATE, INTEGRAL COLOR, COLOR TBD
- PLANTING

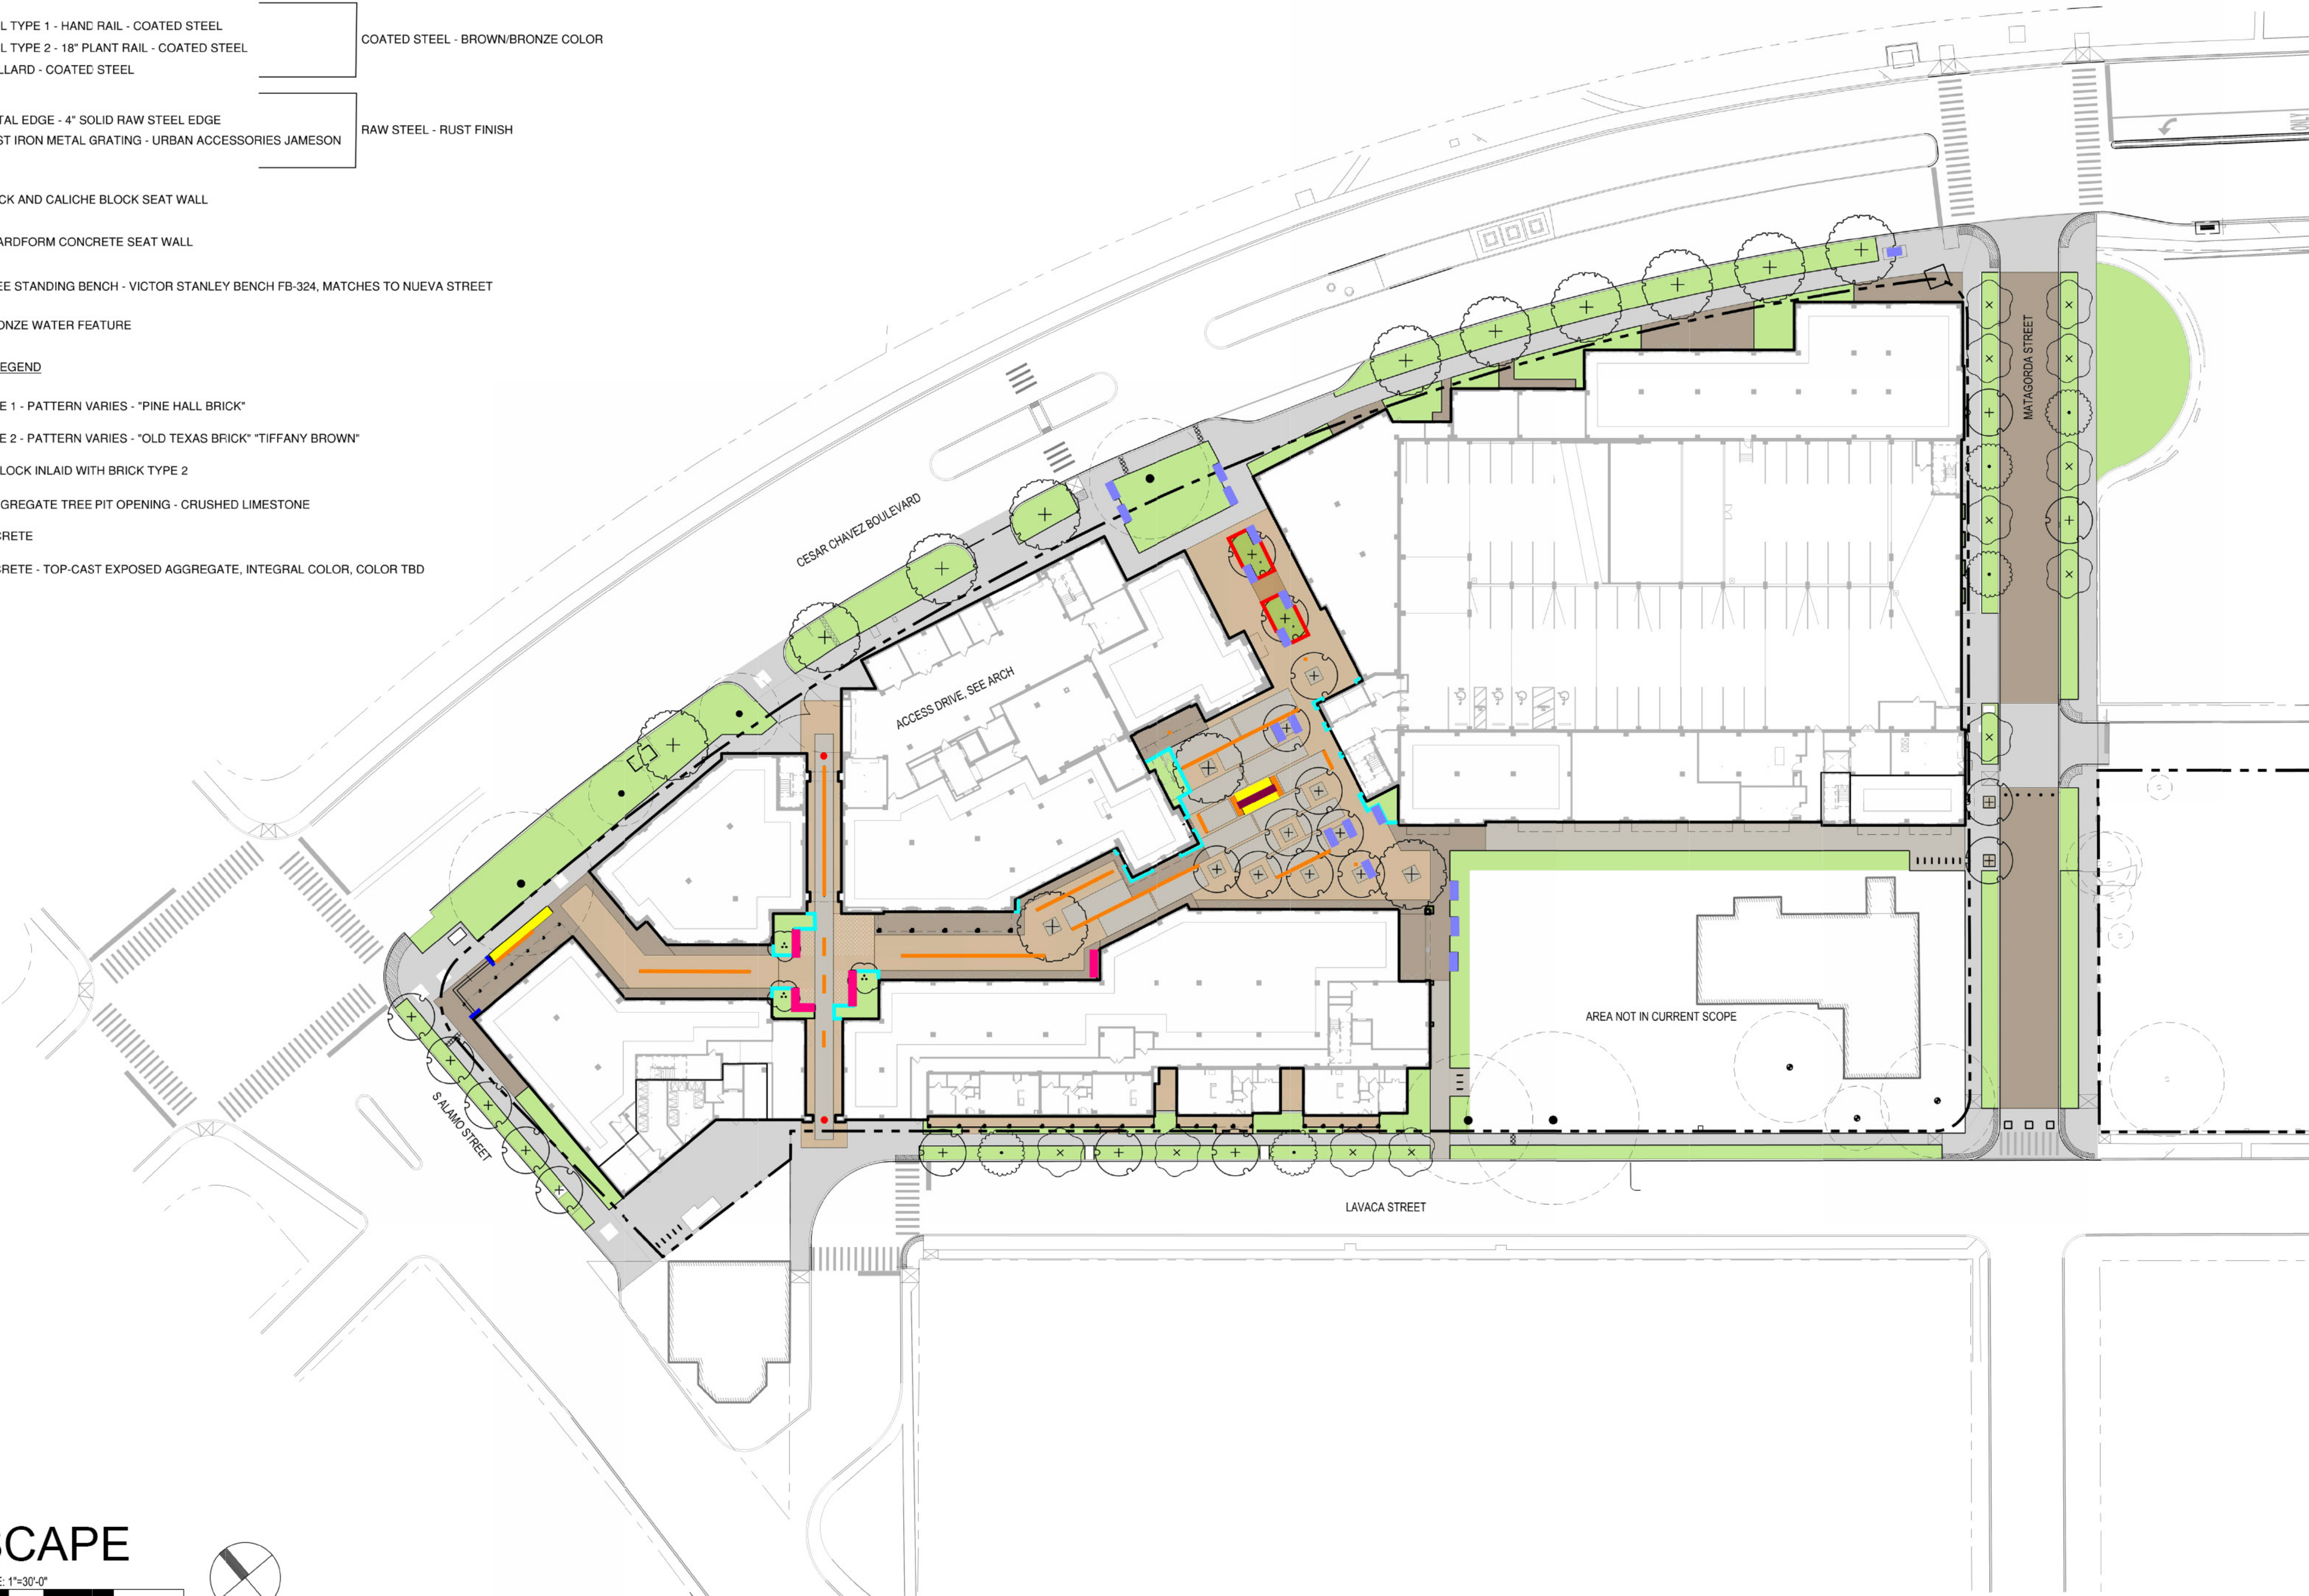

LANDSCAPE

