



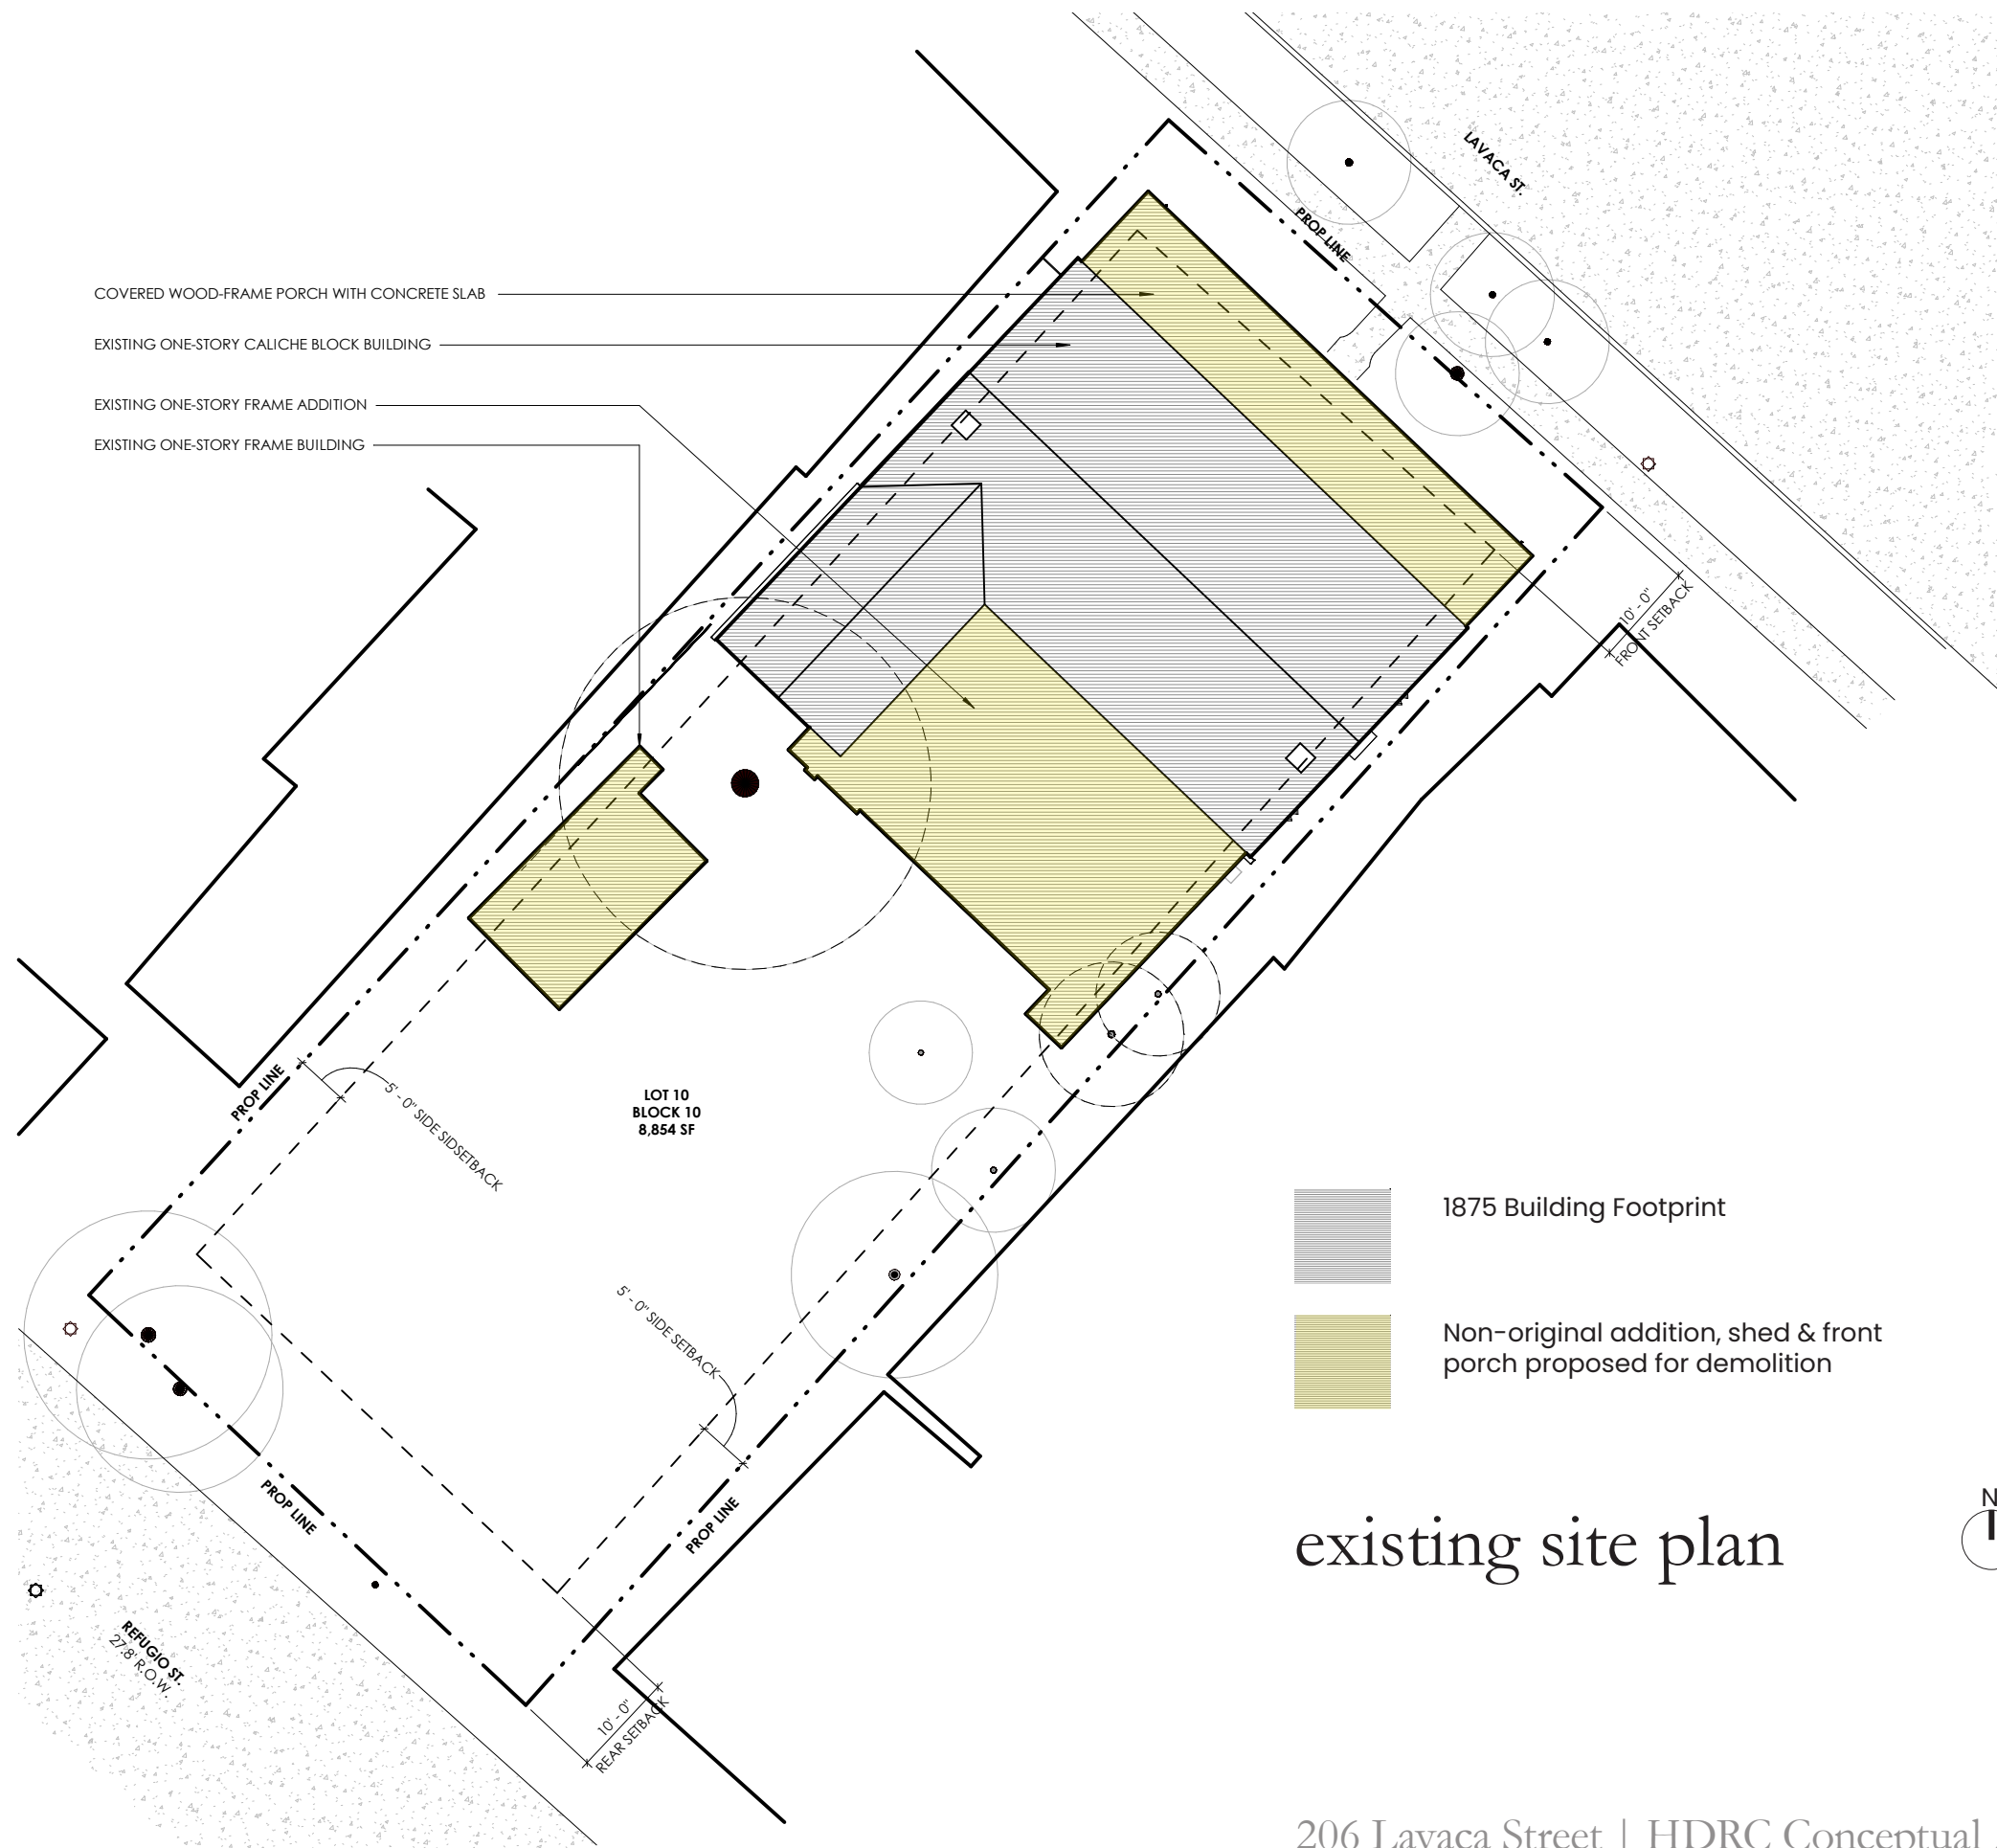

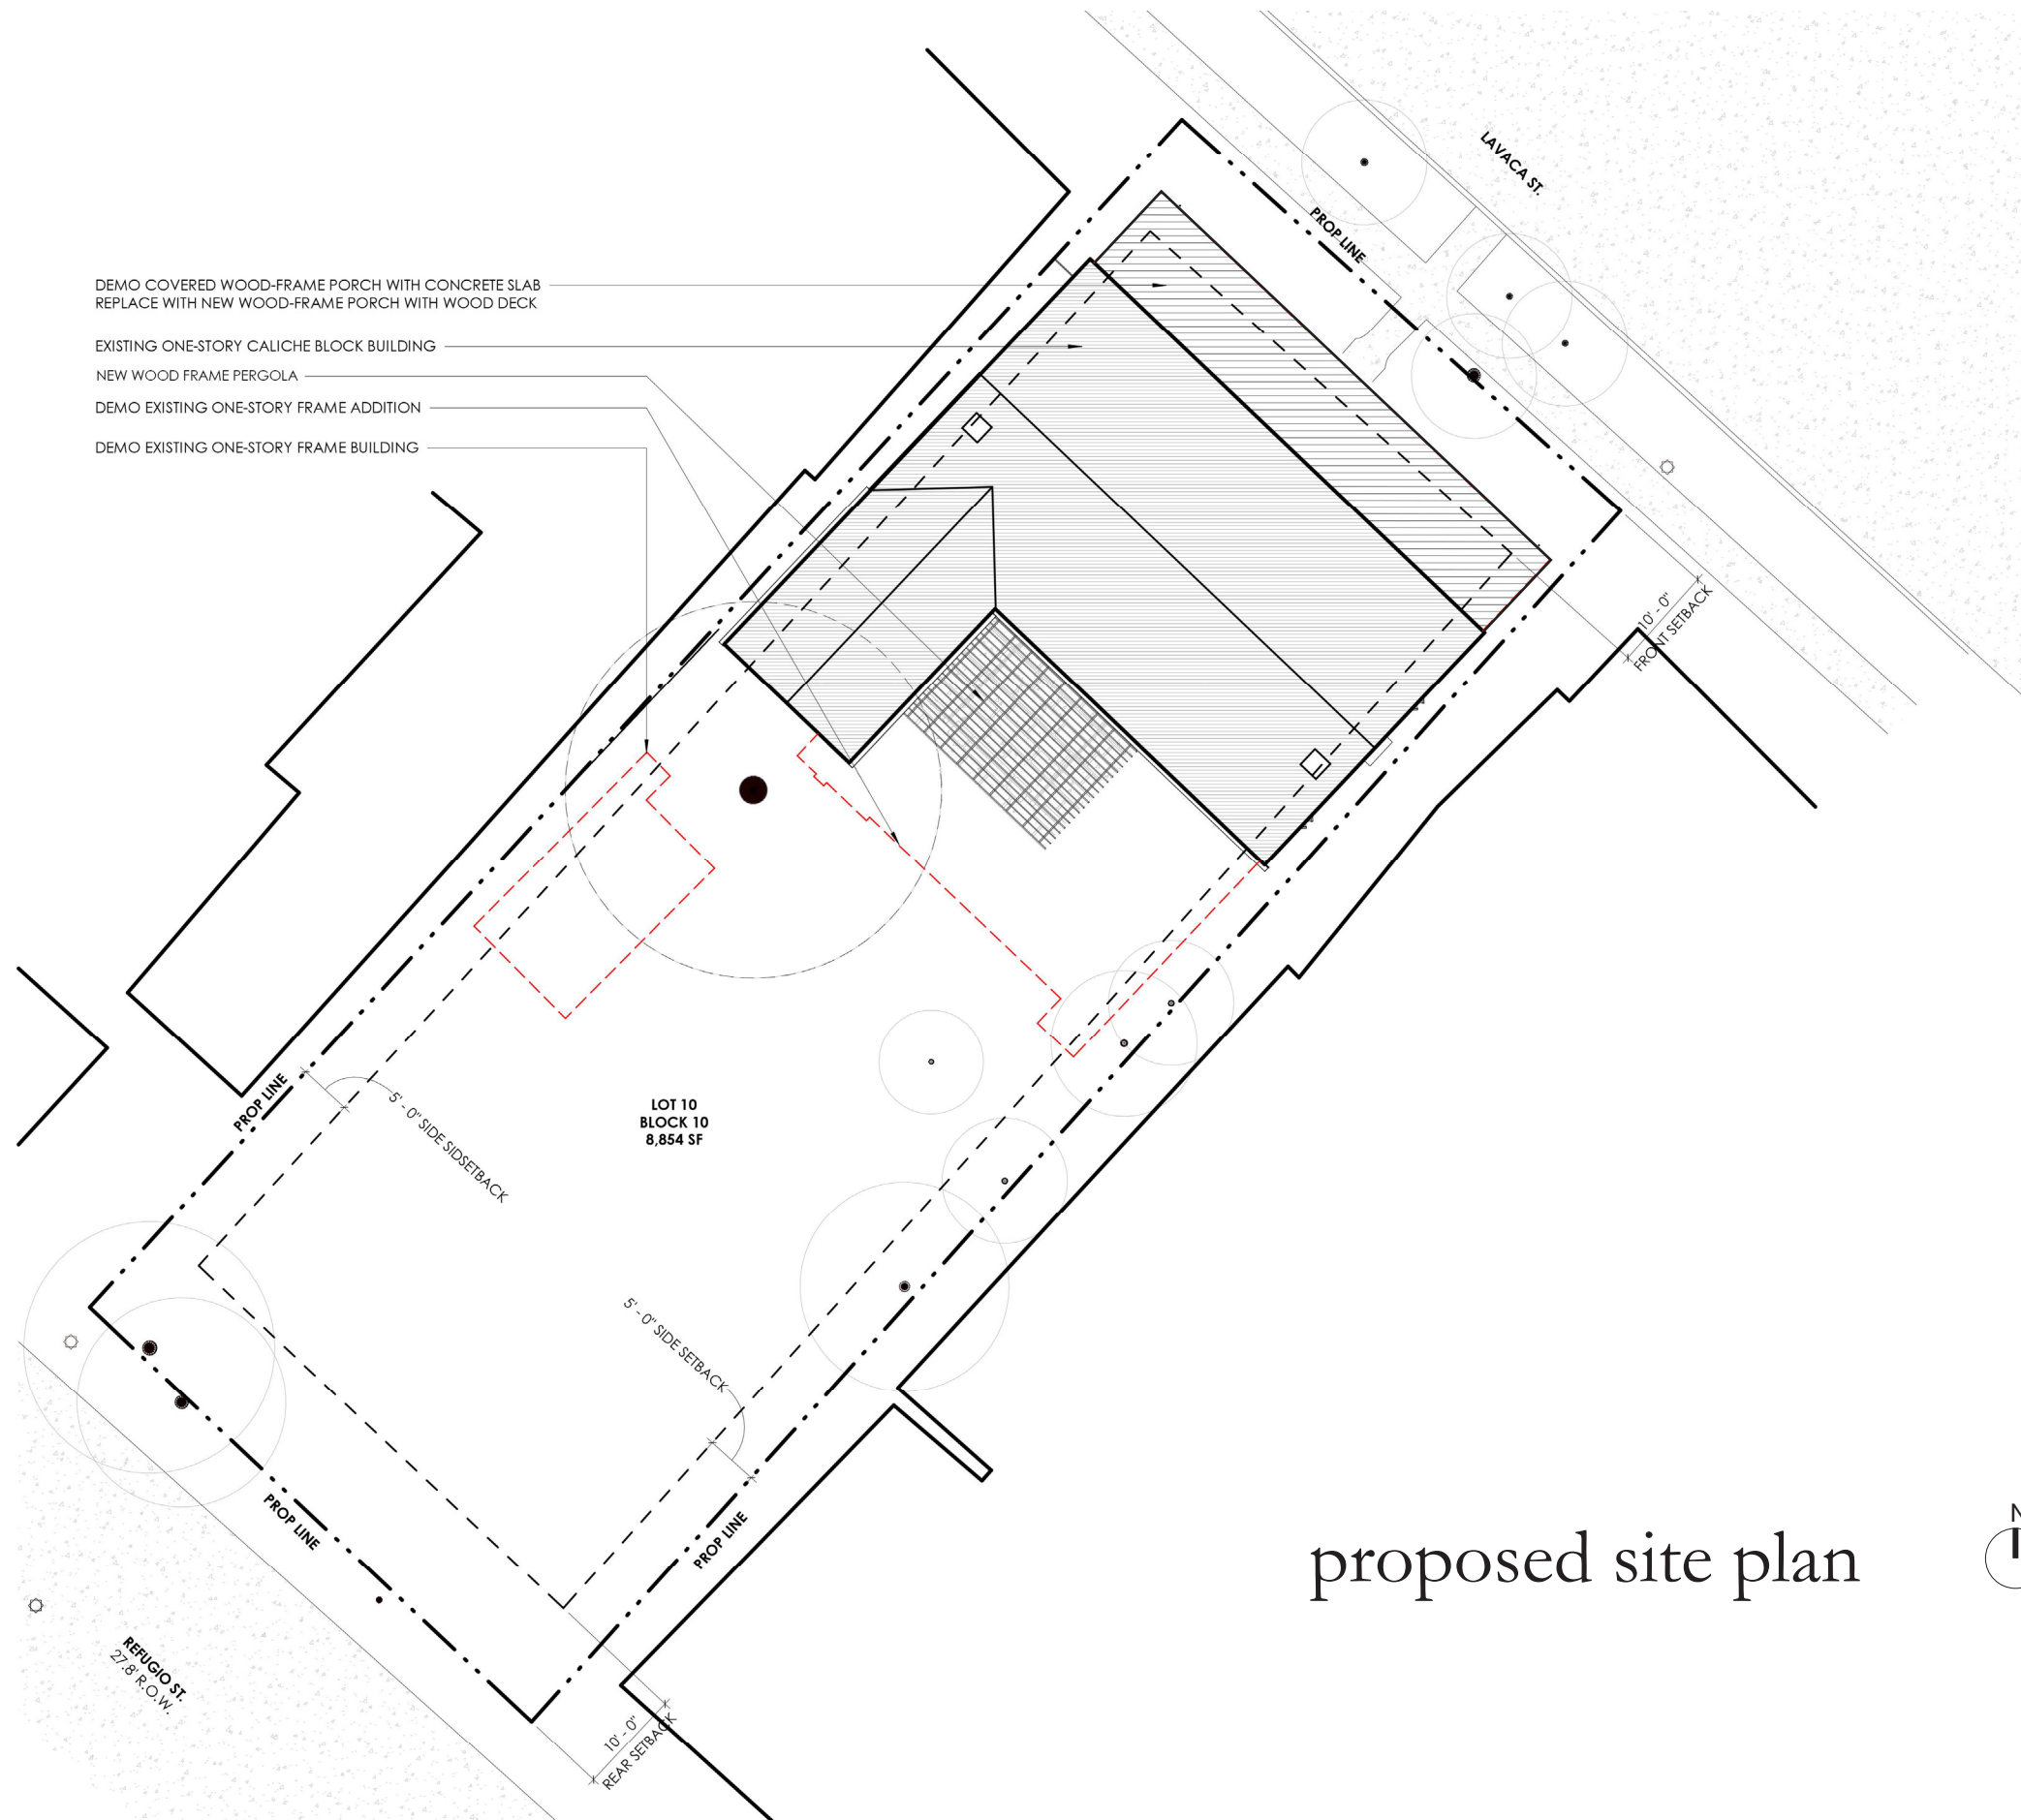

proposed site plan

