




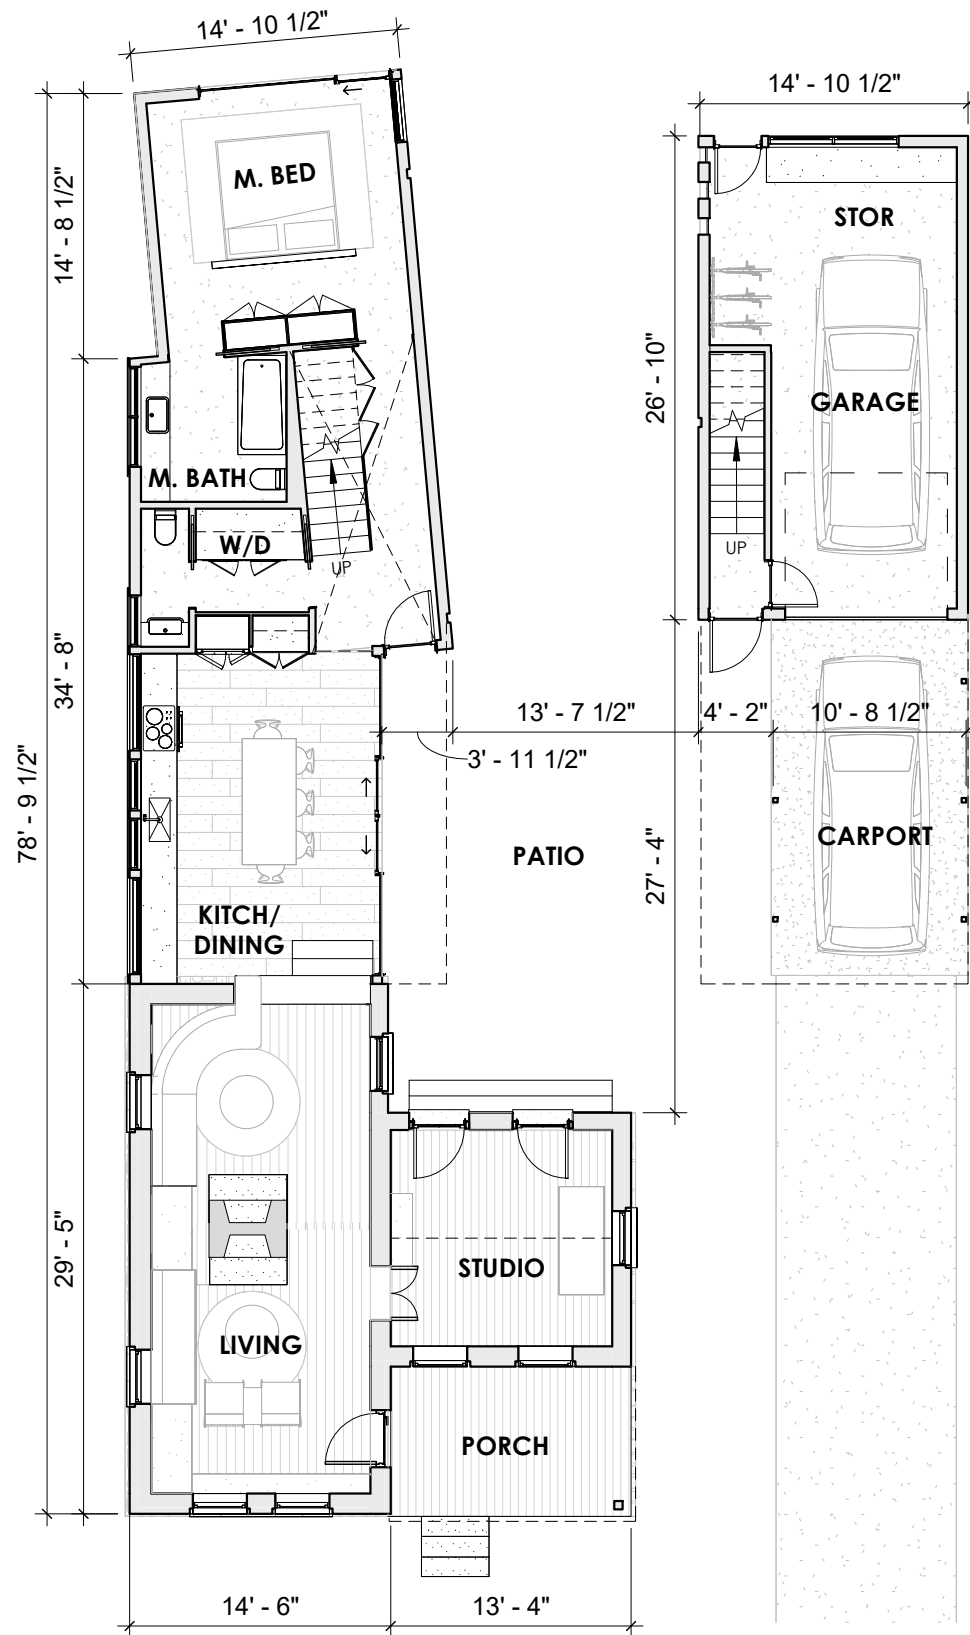

FIRST FLOOR PLAN

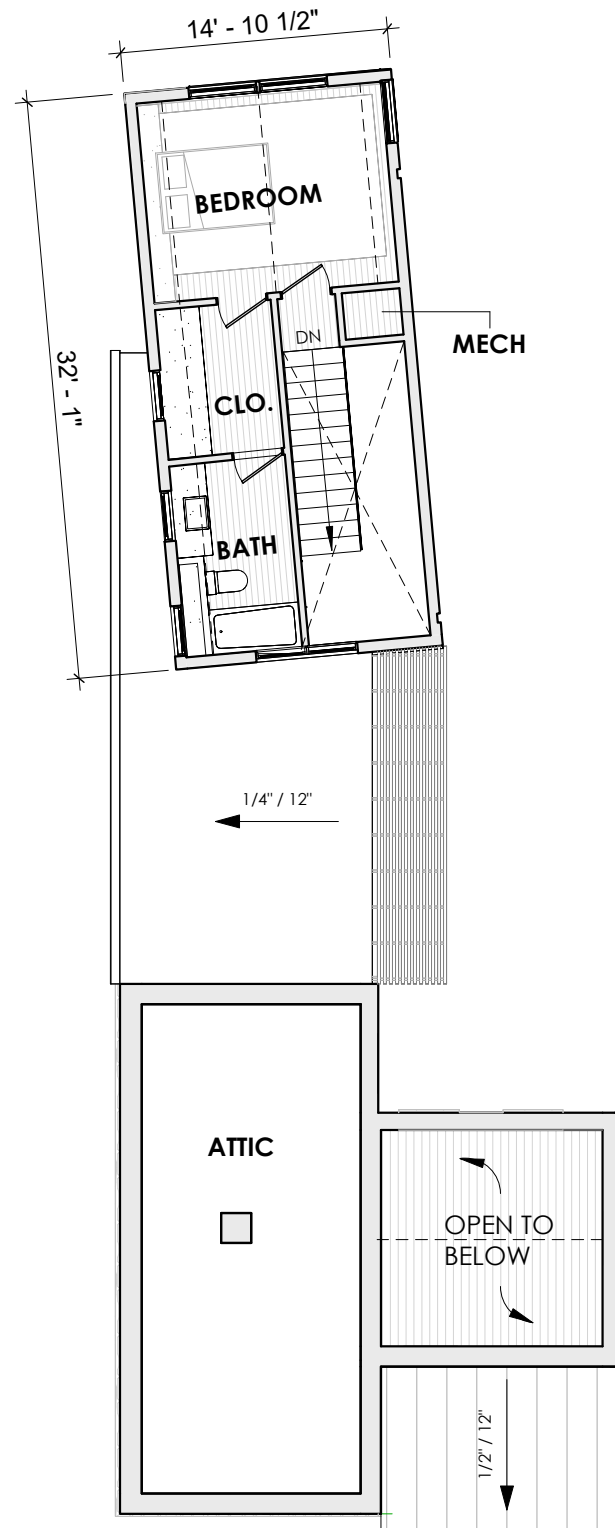

SECOND FLOOR PLAN

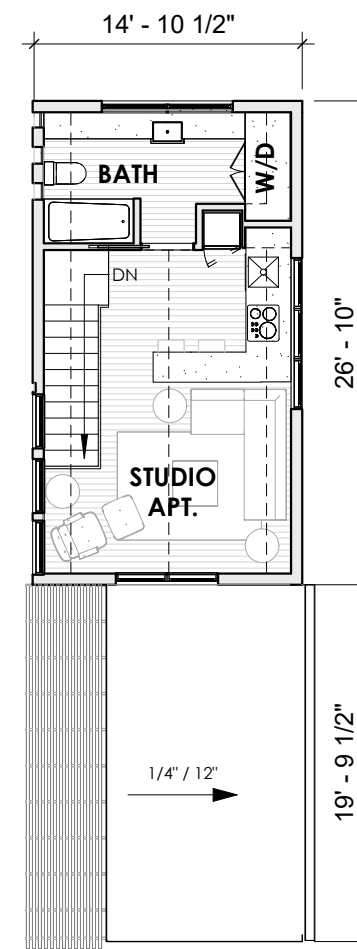

FLOOR PLANS

