
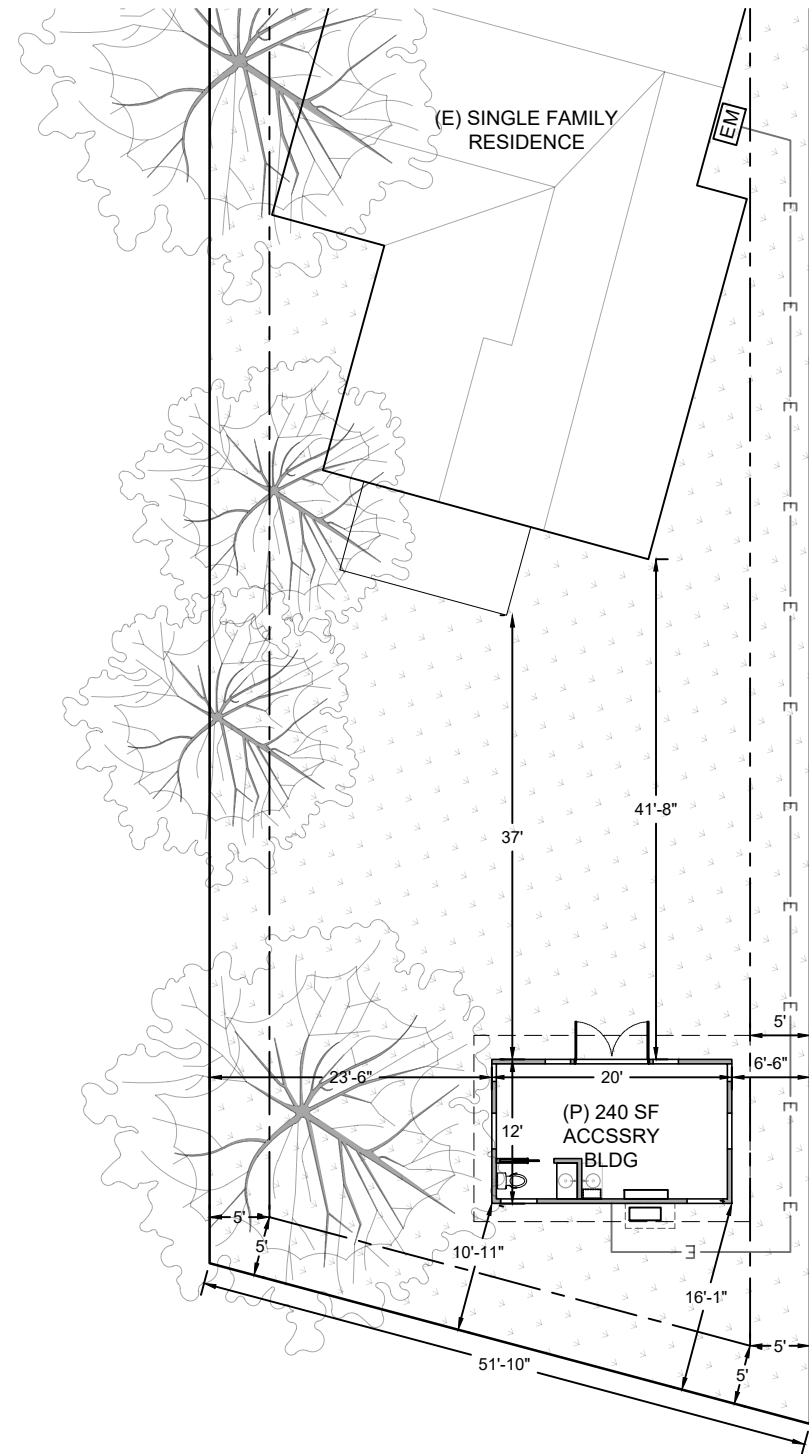


410 Mission St
San Antonio TX 78210

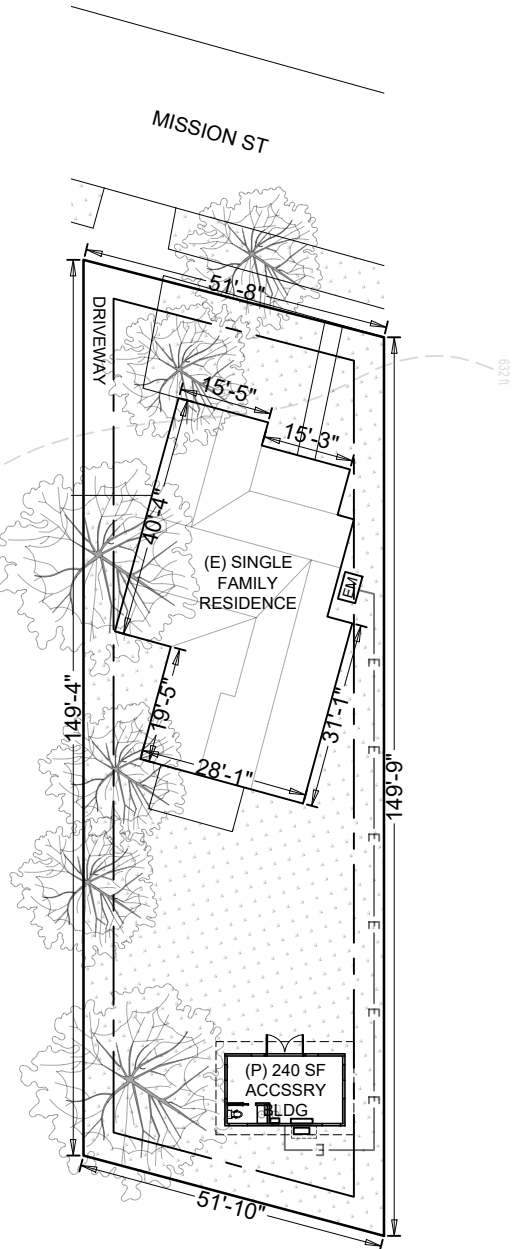

SITE PLAN DETAIL
1/16" = 1'-0"

Signature: _____ Date: _____