

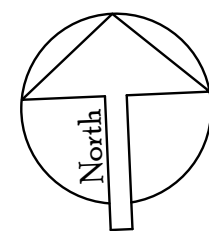


THE SANDS RENOVATION
SITE PLAN, 1" = 10'-0"
CHARLES TODD HELTON ARCHITECT, INC.
281.528.8181
www.charlestoddhelton.com


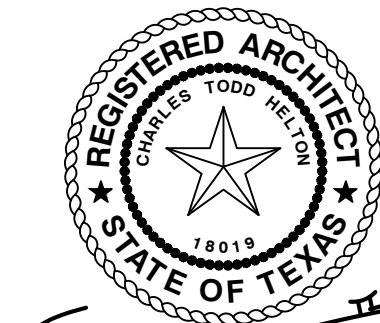


A
"FOR DESIGN REVIEW ONLY"

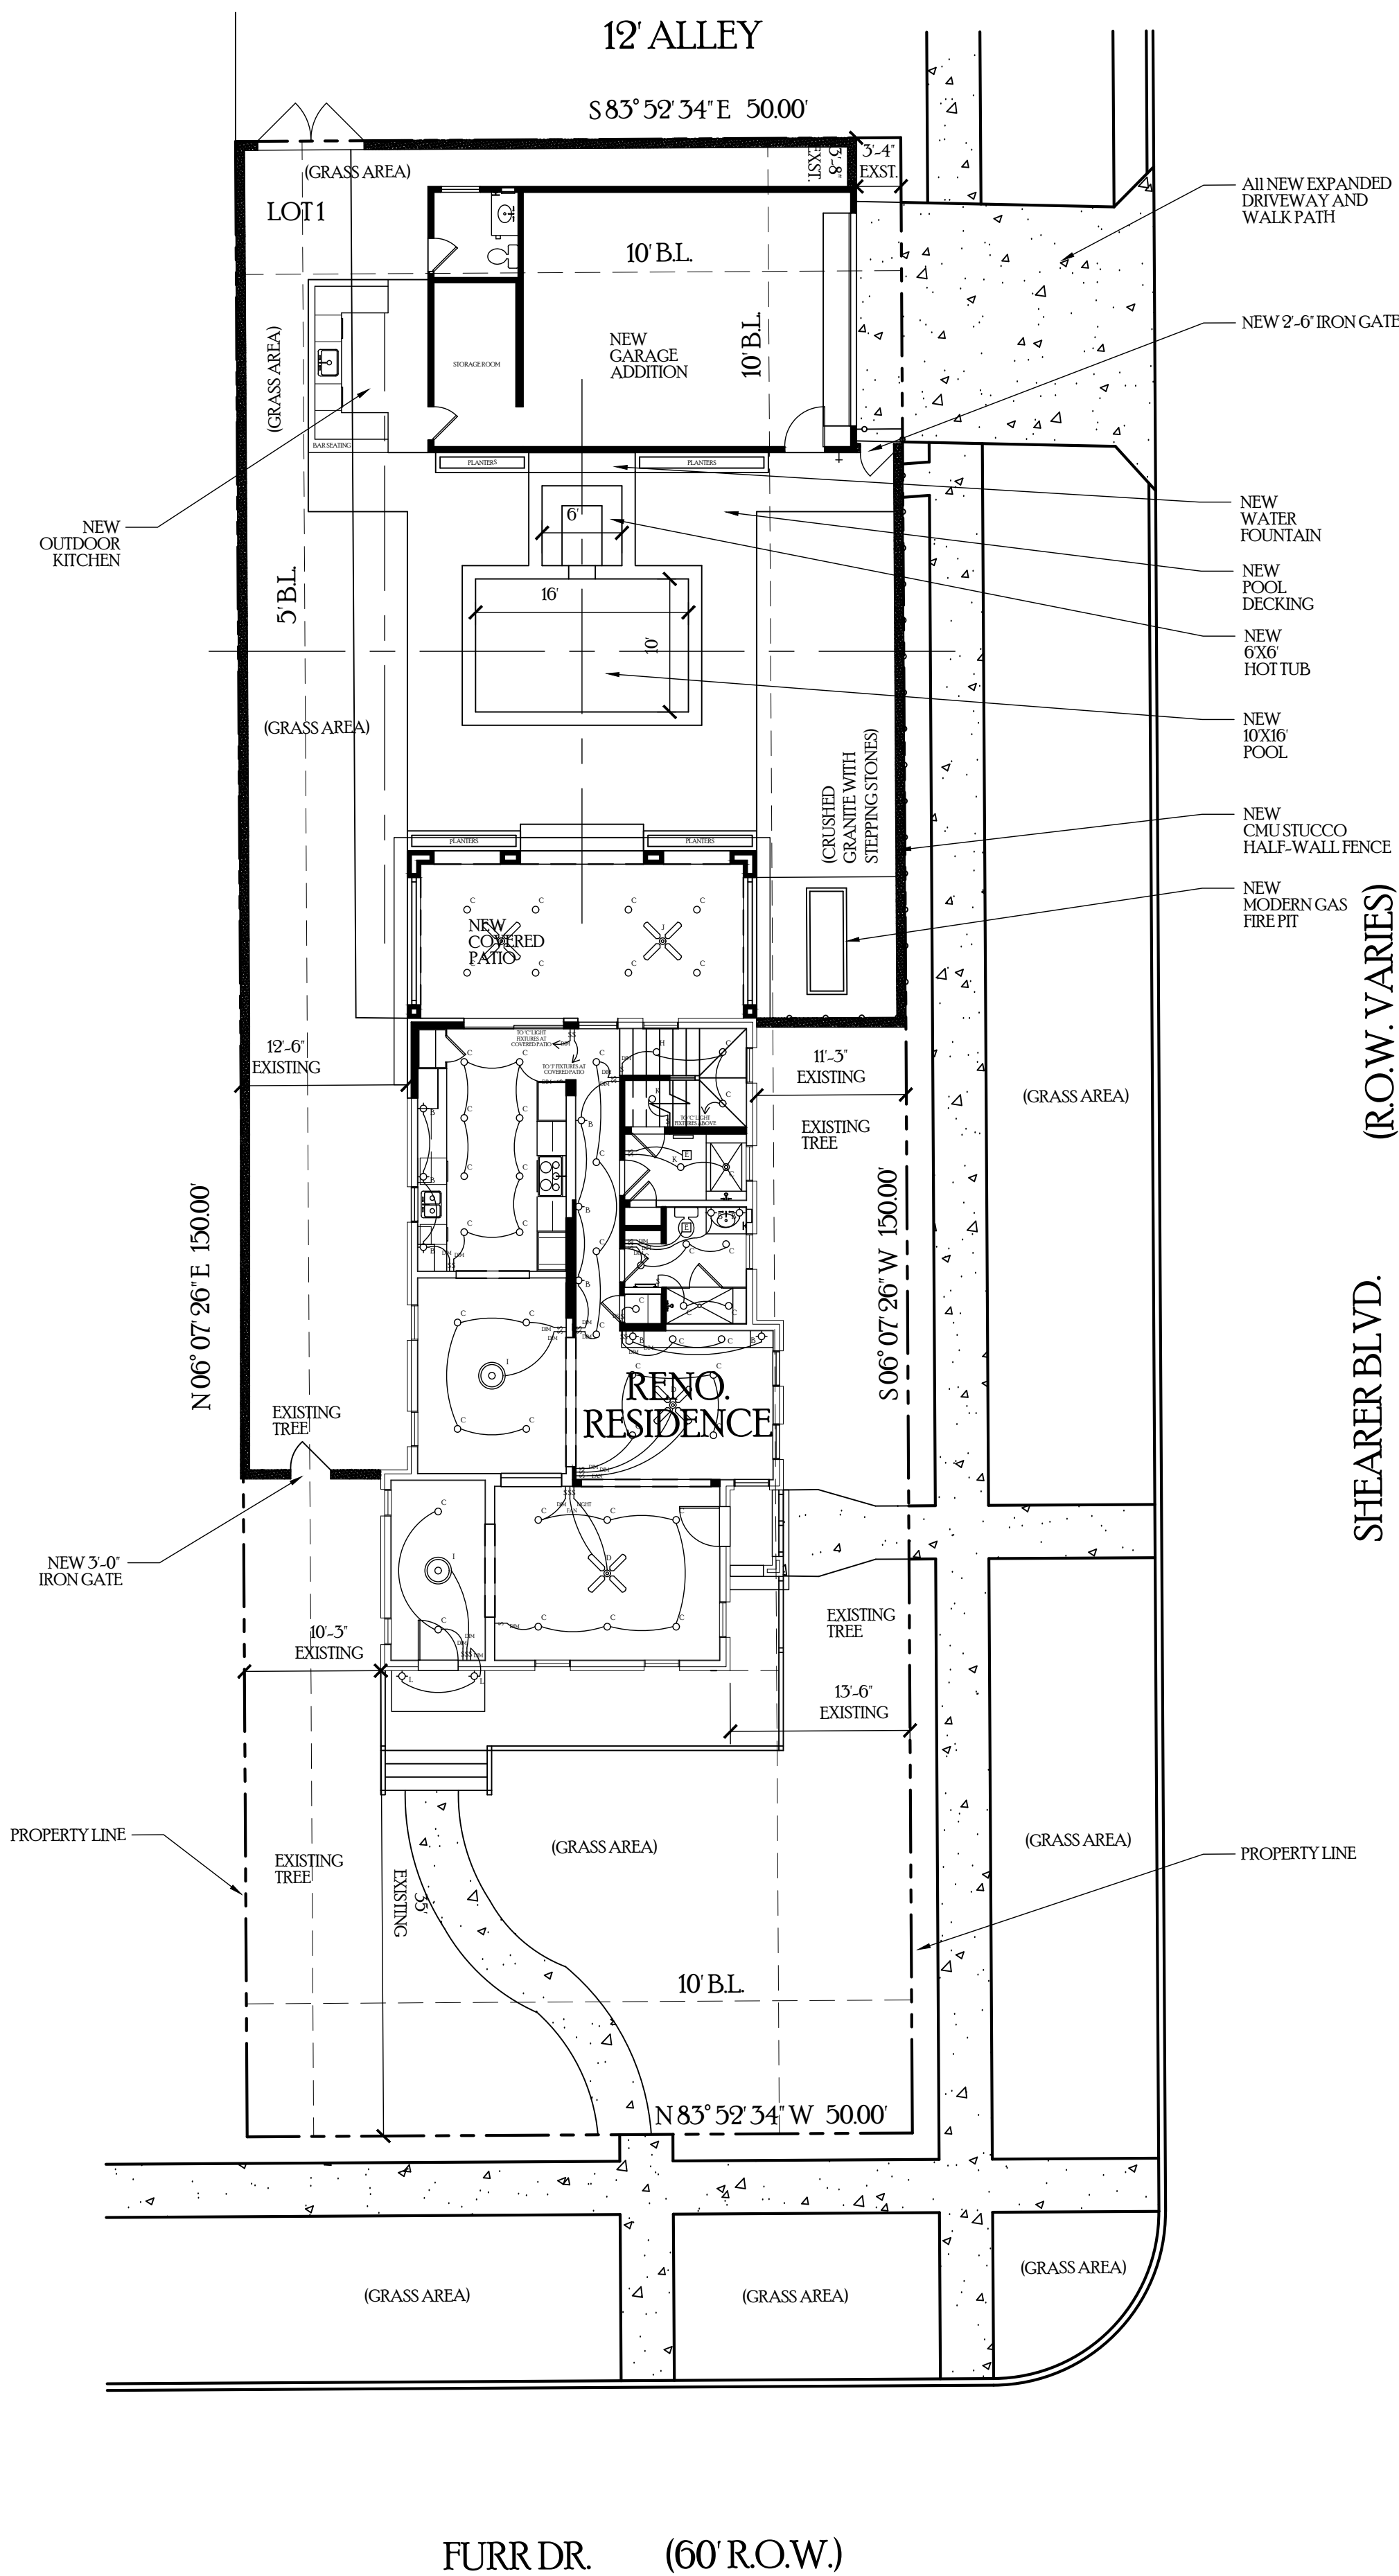


OWNER INFORMATION
OWNER: MRS. DEBI SANDS CURRENT PHONE NUMBER: 832.309.6302 PROJECT ADDRESS: 501 FURR DRIVE SAN ANTONIO, TEXAS 78201
LEGAL DESCRIPTION
LOT 1, NCB 7012 BLK MONTICELLO PARK HISTORIC
TABLE OF CONTENTS
1. SITE PLAN 2. FLOOR PLAN 1 3. FLOOR PLAN 2 4. ELECTRICAL PLAN 1 5. ELECTRICAL PLAN 2 6. CEILING PLAN 1 7. CEILING PLAN 2 8. ROOF PLAN 9. EXTERIOR ELEVATIONS 10. MISCELLANEOUS DETAILS
SQUARE FOOTAGE INFORMATION
EXISTING AIR CONDITIONED SQ. FT. = 2506 SQ. FT. EXISTING NON-AIR CONDITIONED SQ. FT. = 24 SQ. FT. EXISTING DETACHED GARAGE = 348 SQ. FT. EXISTING TOTAL COVERED SQ. FT. = 2532 SQ. FT.



THE SANDS RENOVATION
FLOOR PLAN 1,1/4" = 1'-0"
CHARLES TODD HELTON ARCHITECT, INC.
281.528.8181
www.charlestoddhelton.com

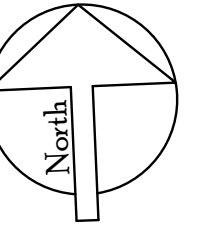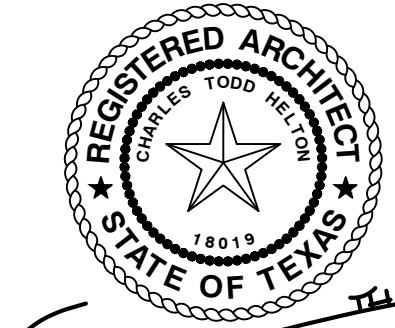


A
"FOR DESIGN REVIEW ONLY"

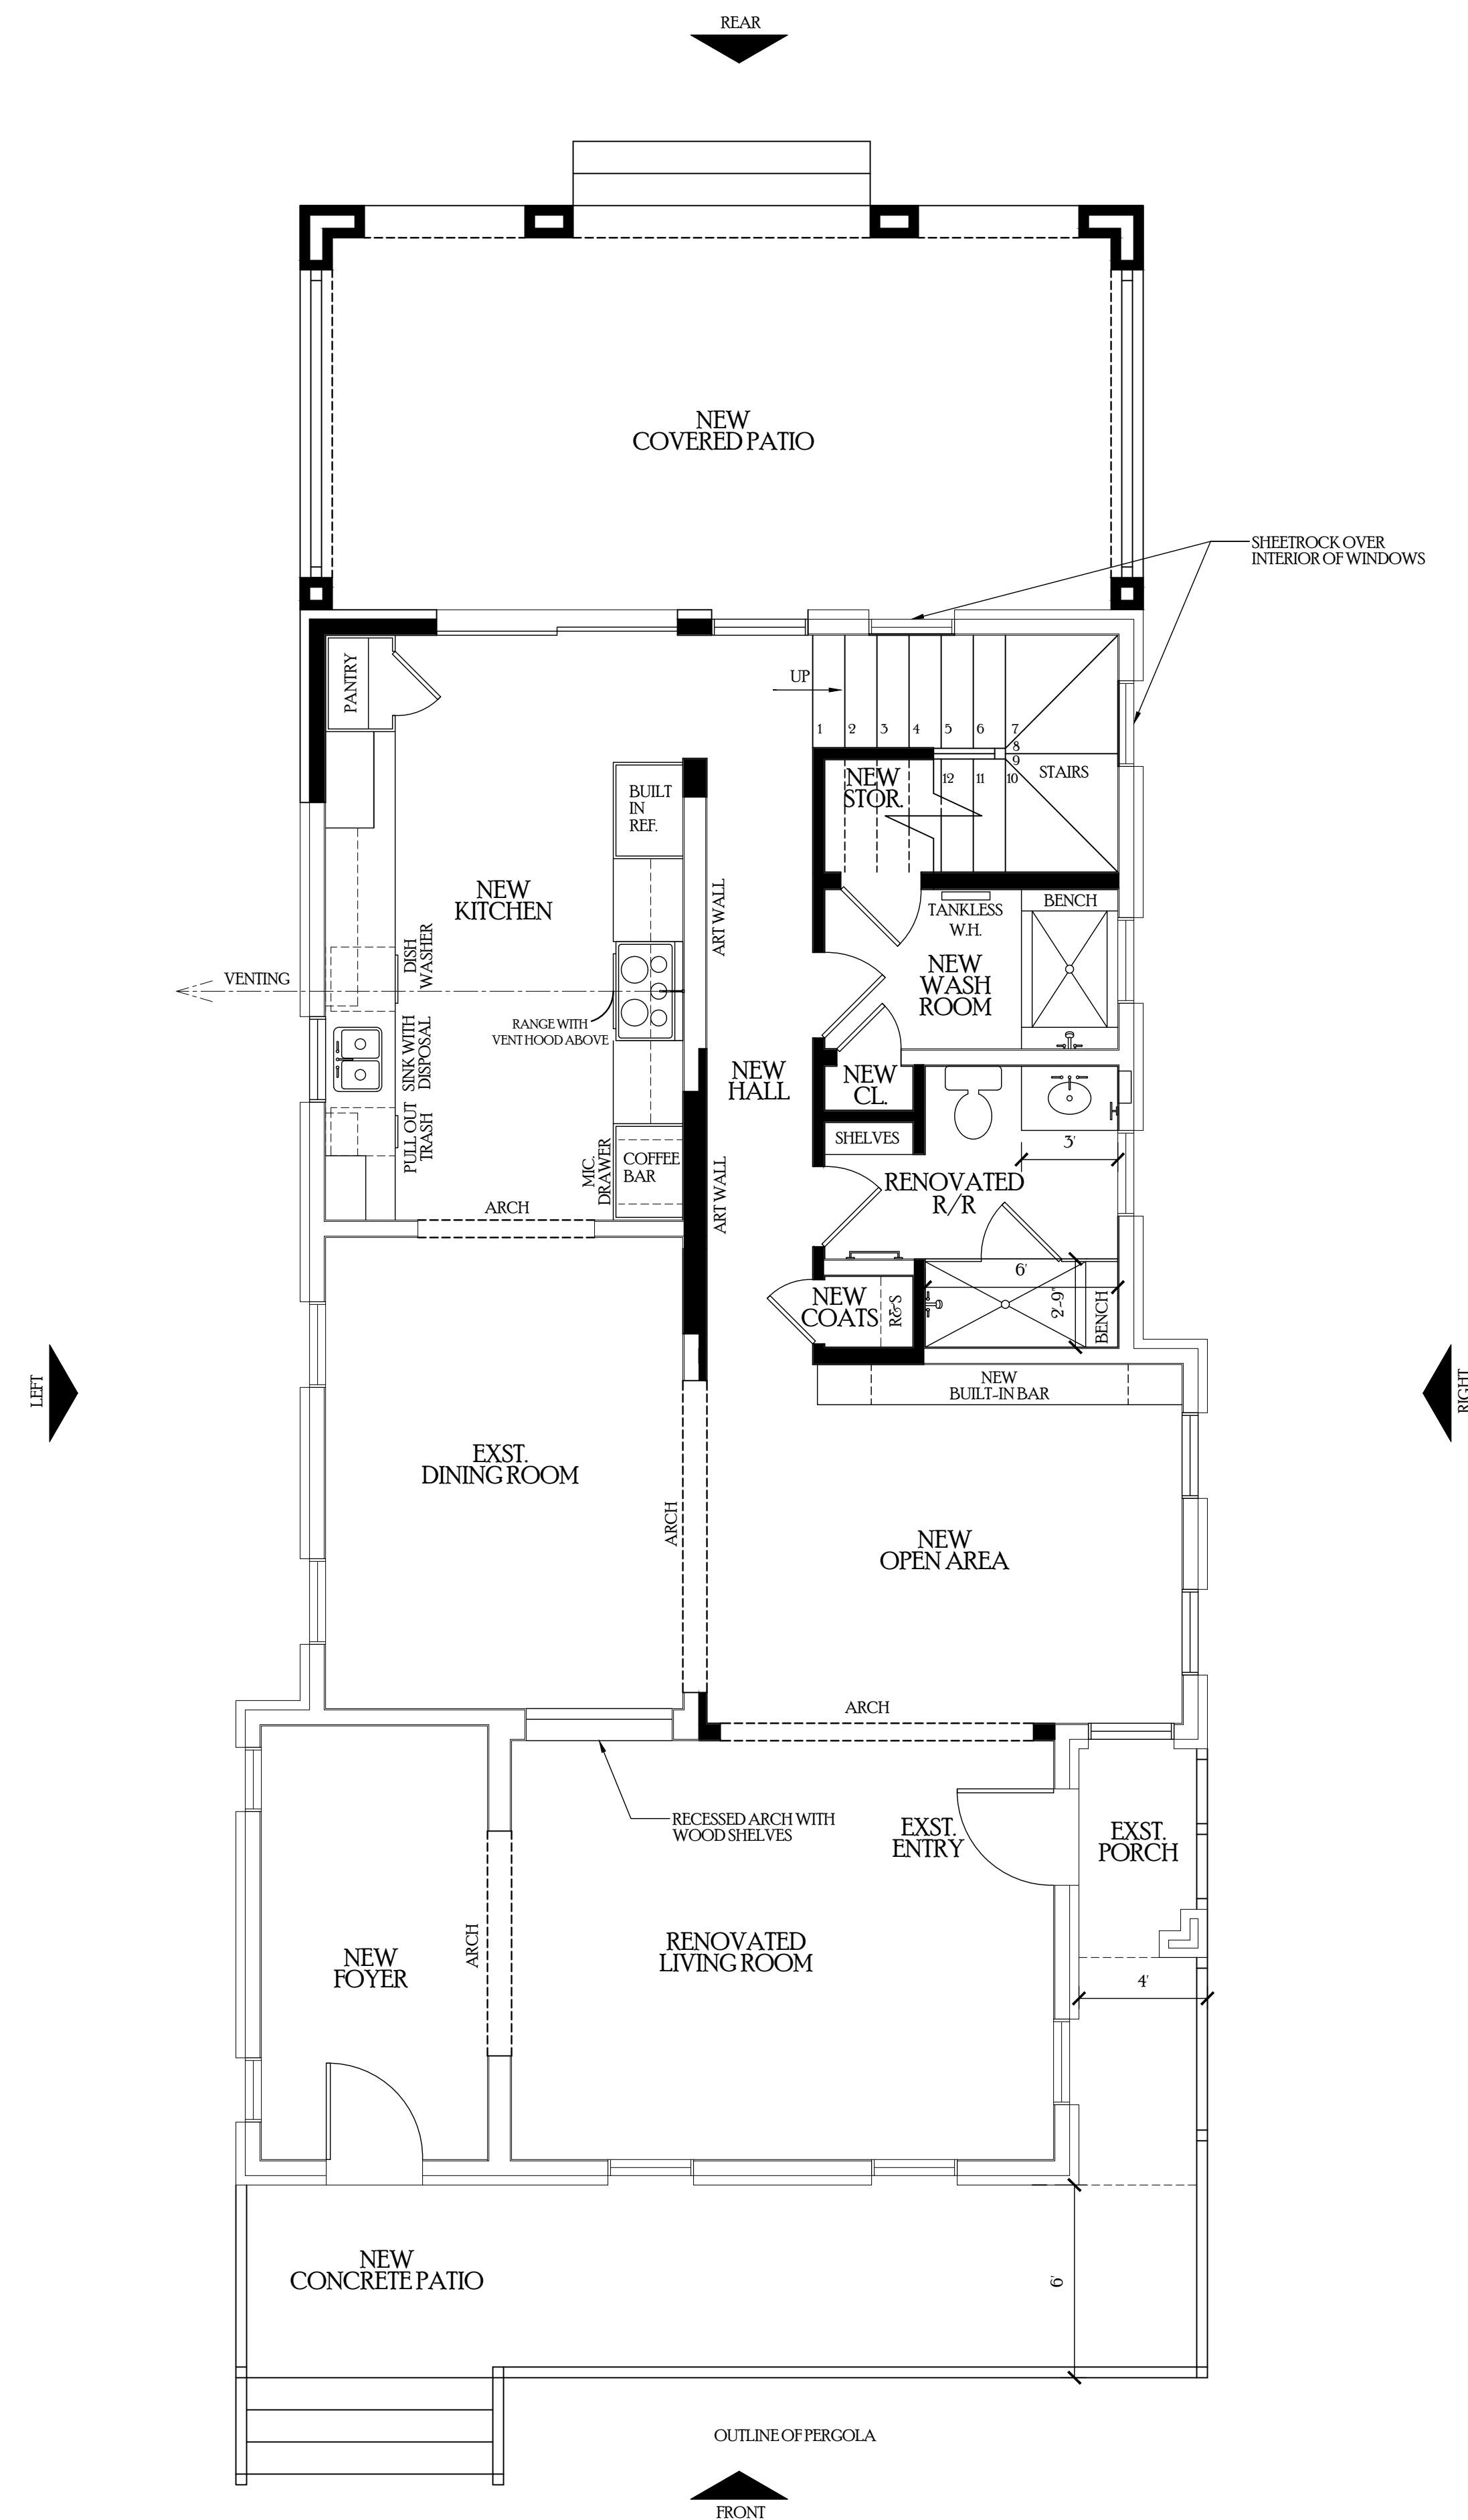


THE SANDS RENOVATION
 FLOOR PLAN 2, 1/4" = 1'-0"
 CHARLES TODD HELTON ARCHITECT, INC.
 281.528.8181
 www.charlestoddelton.com

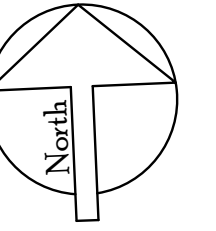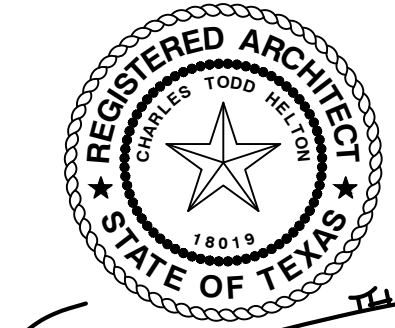


A
 "FOR DESIGN REVIEW ONLY"

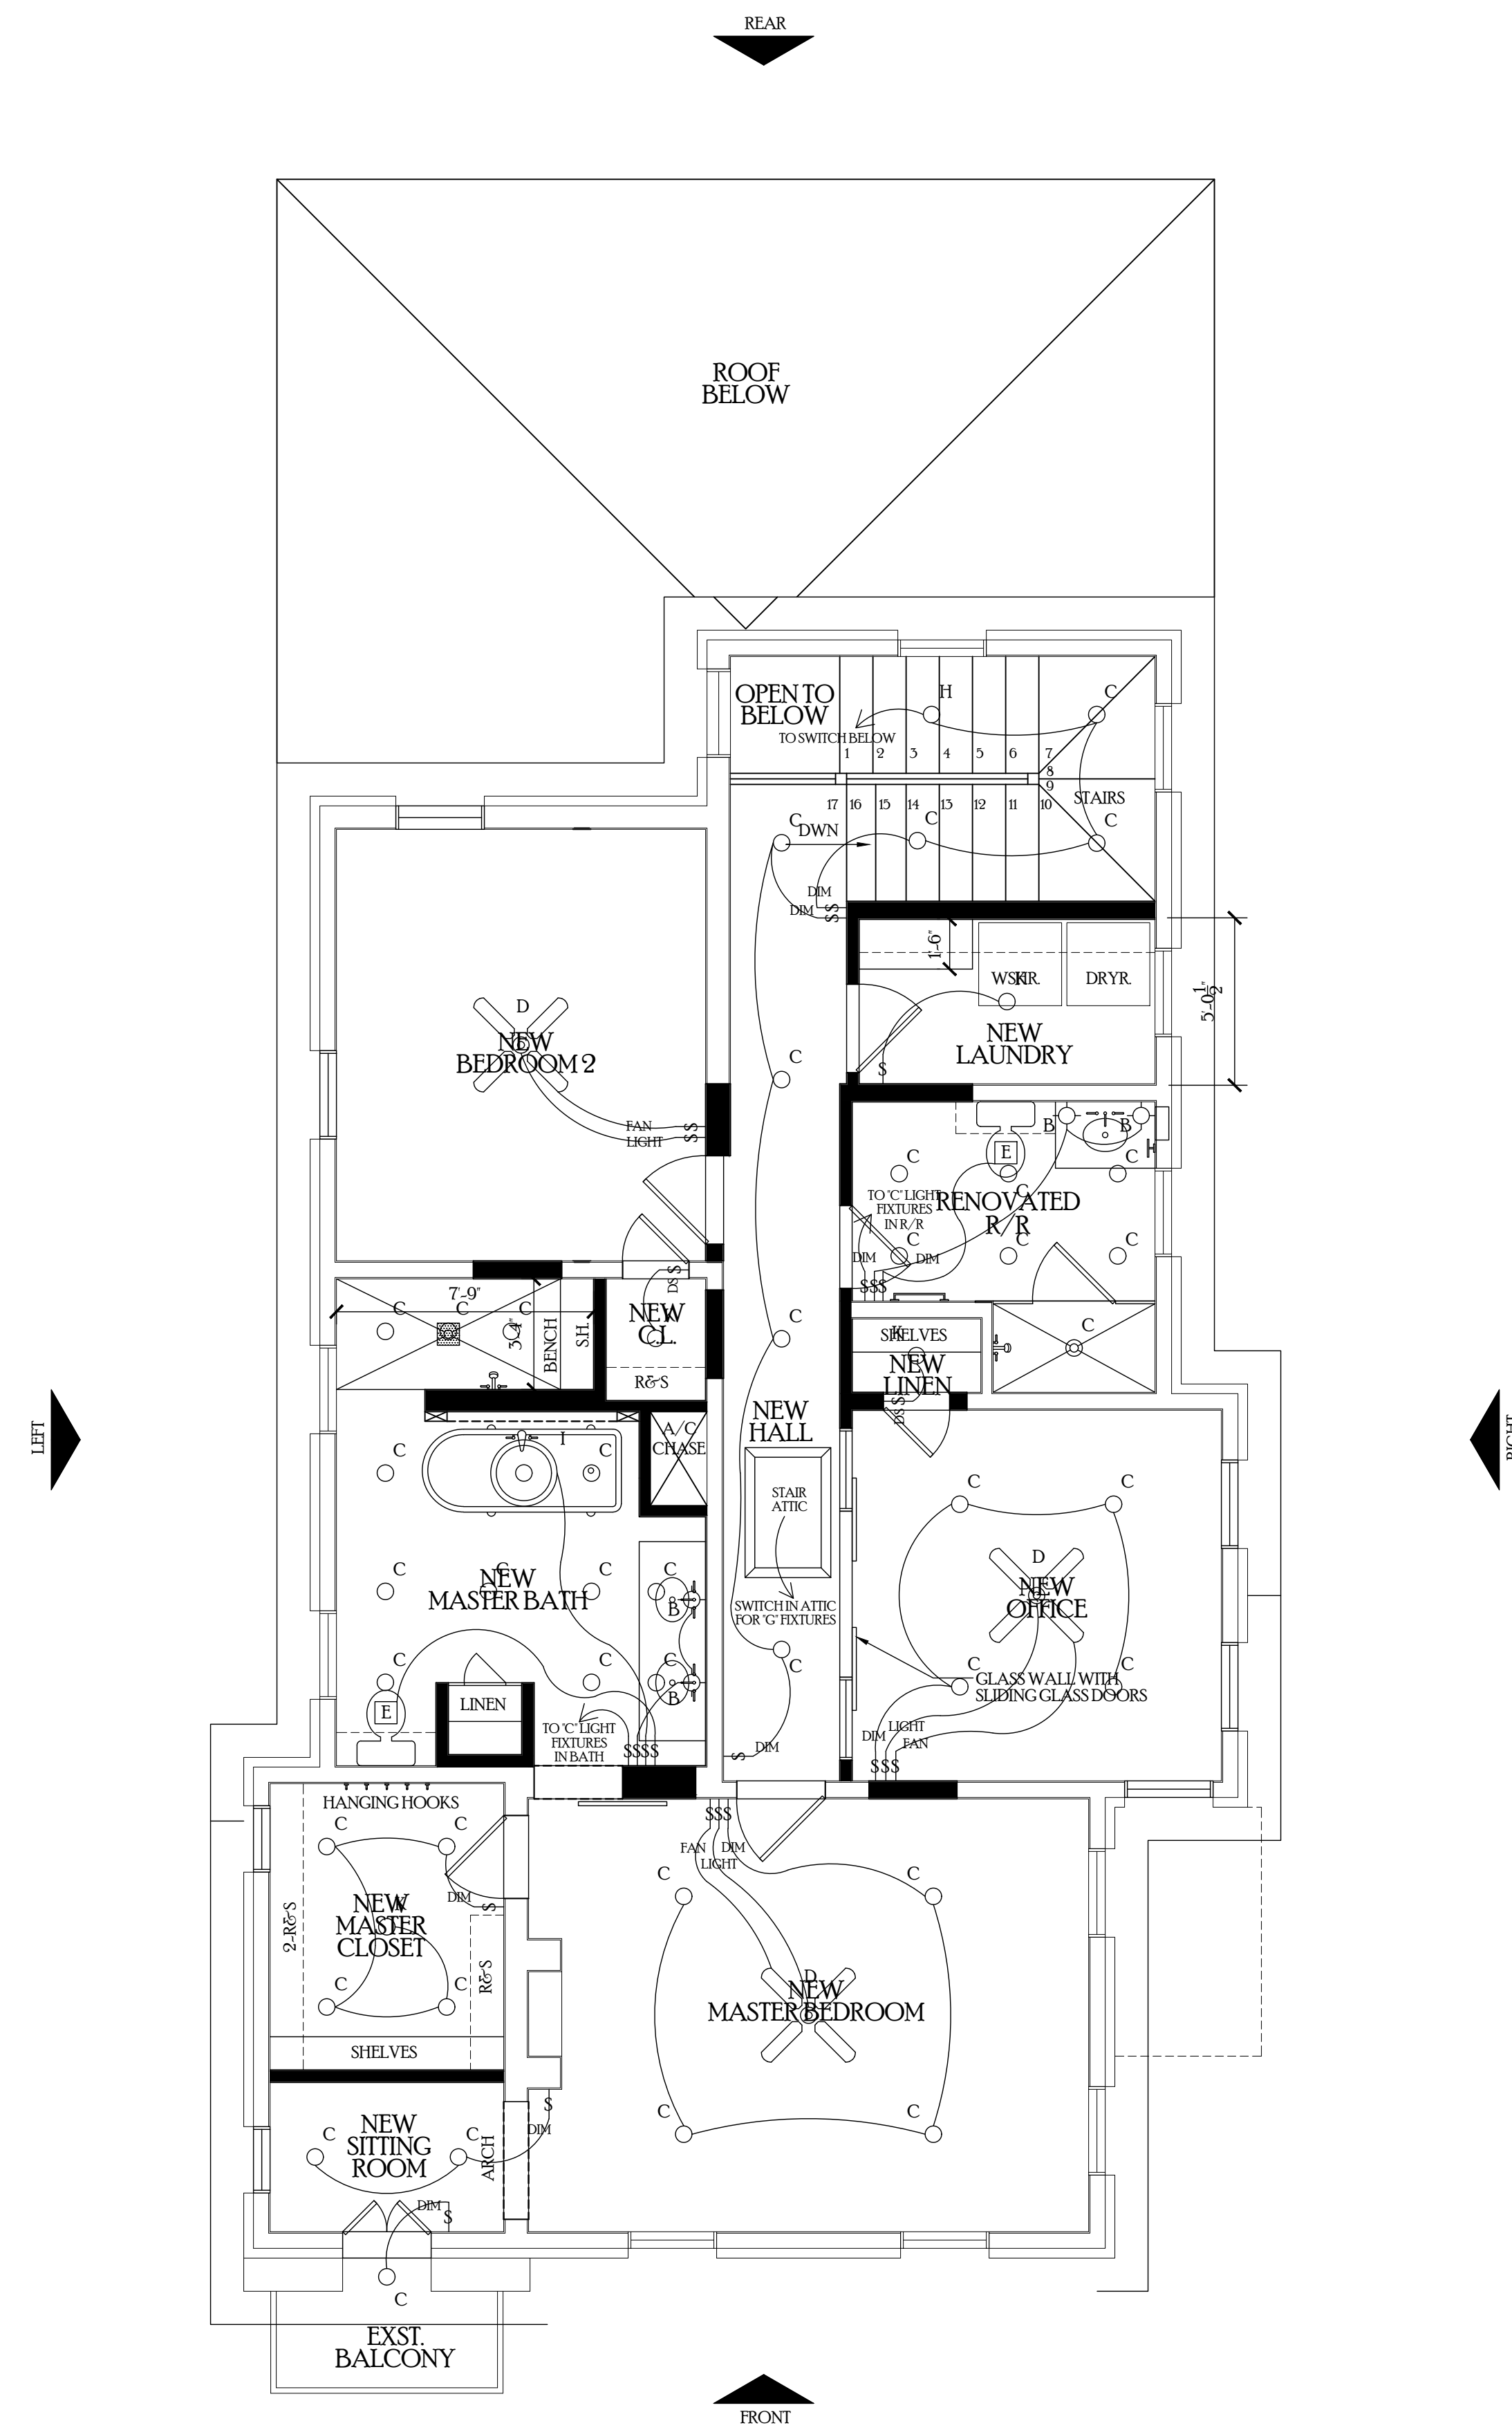

THE SANDS RENOVATION
 ROOF PLAN, 1/4" = 1'-0"
 CHARLES TODD HELTON ARCHITECT, INC.
 281.528.8181
 www.charlestoddelton.com

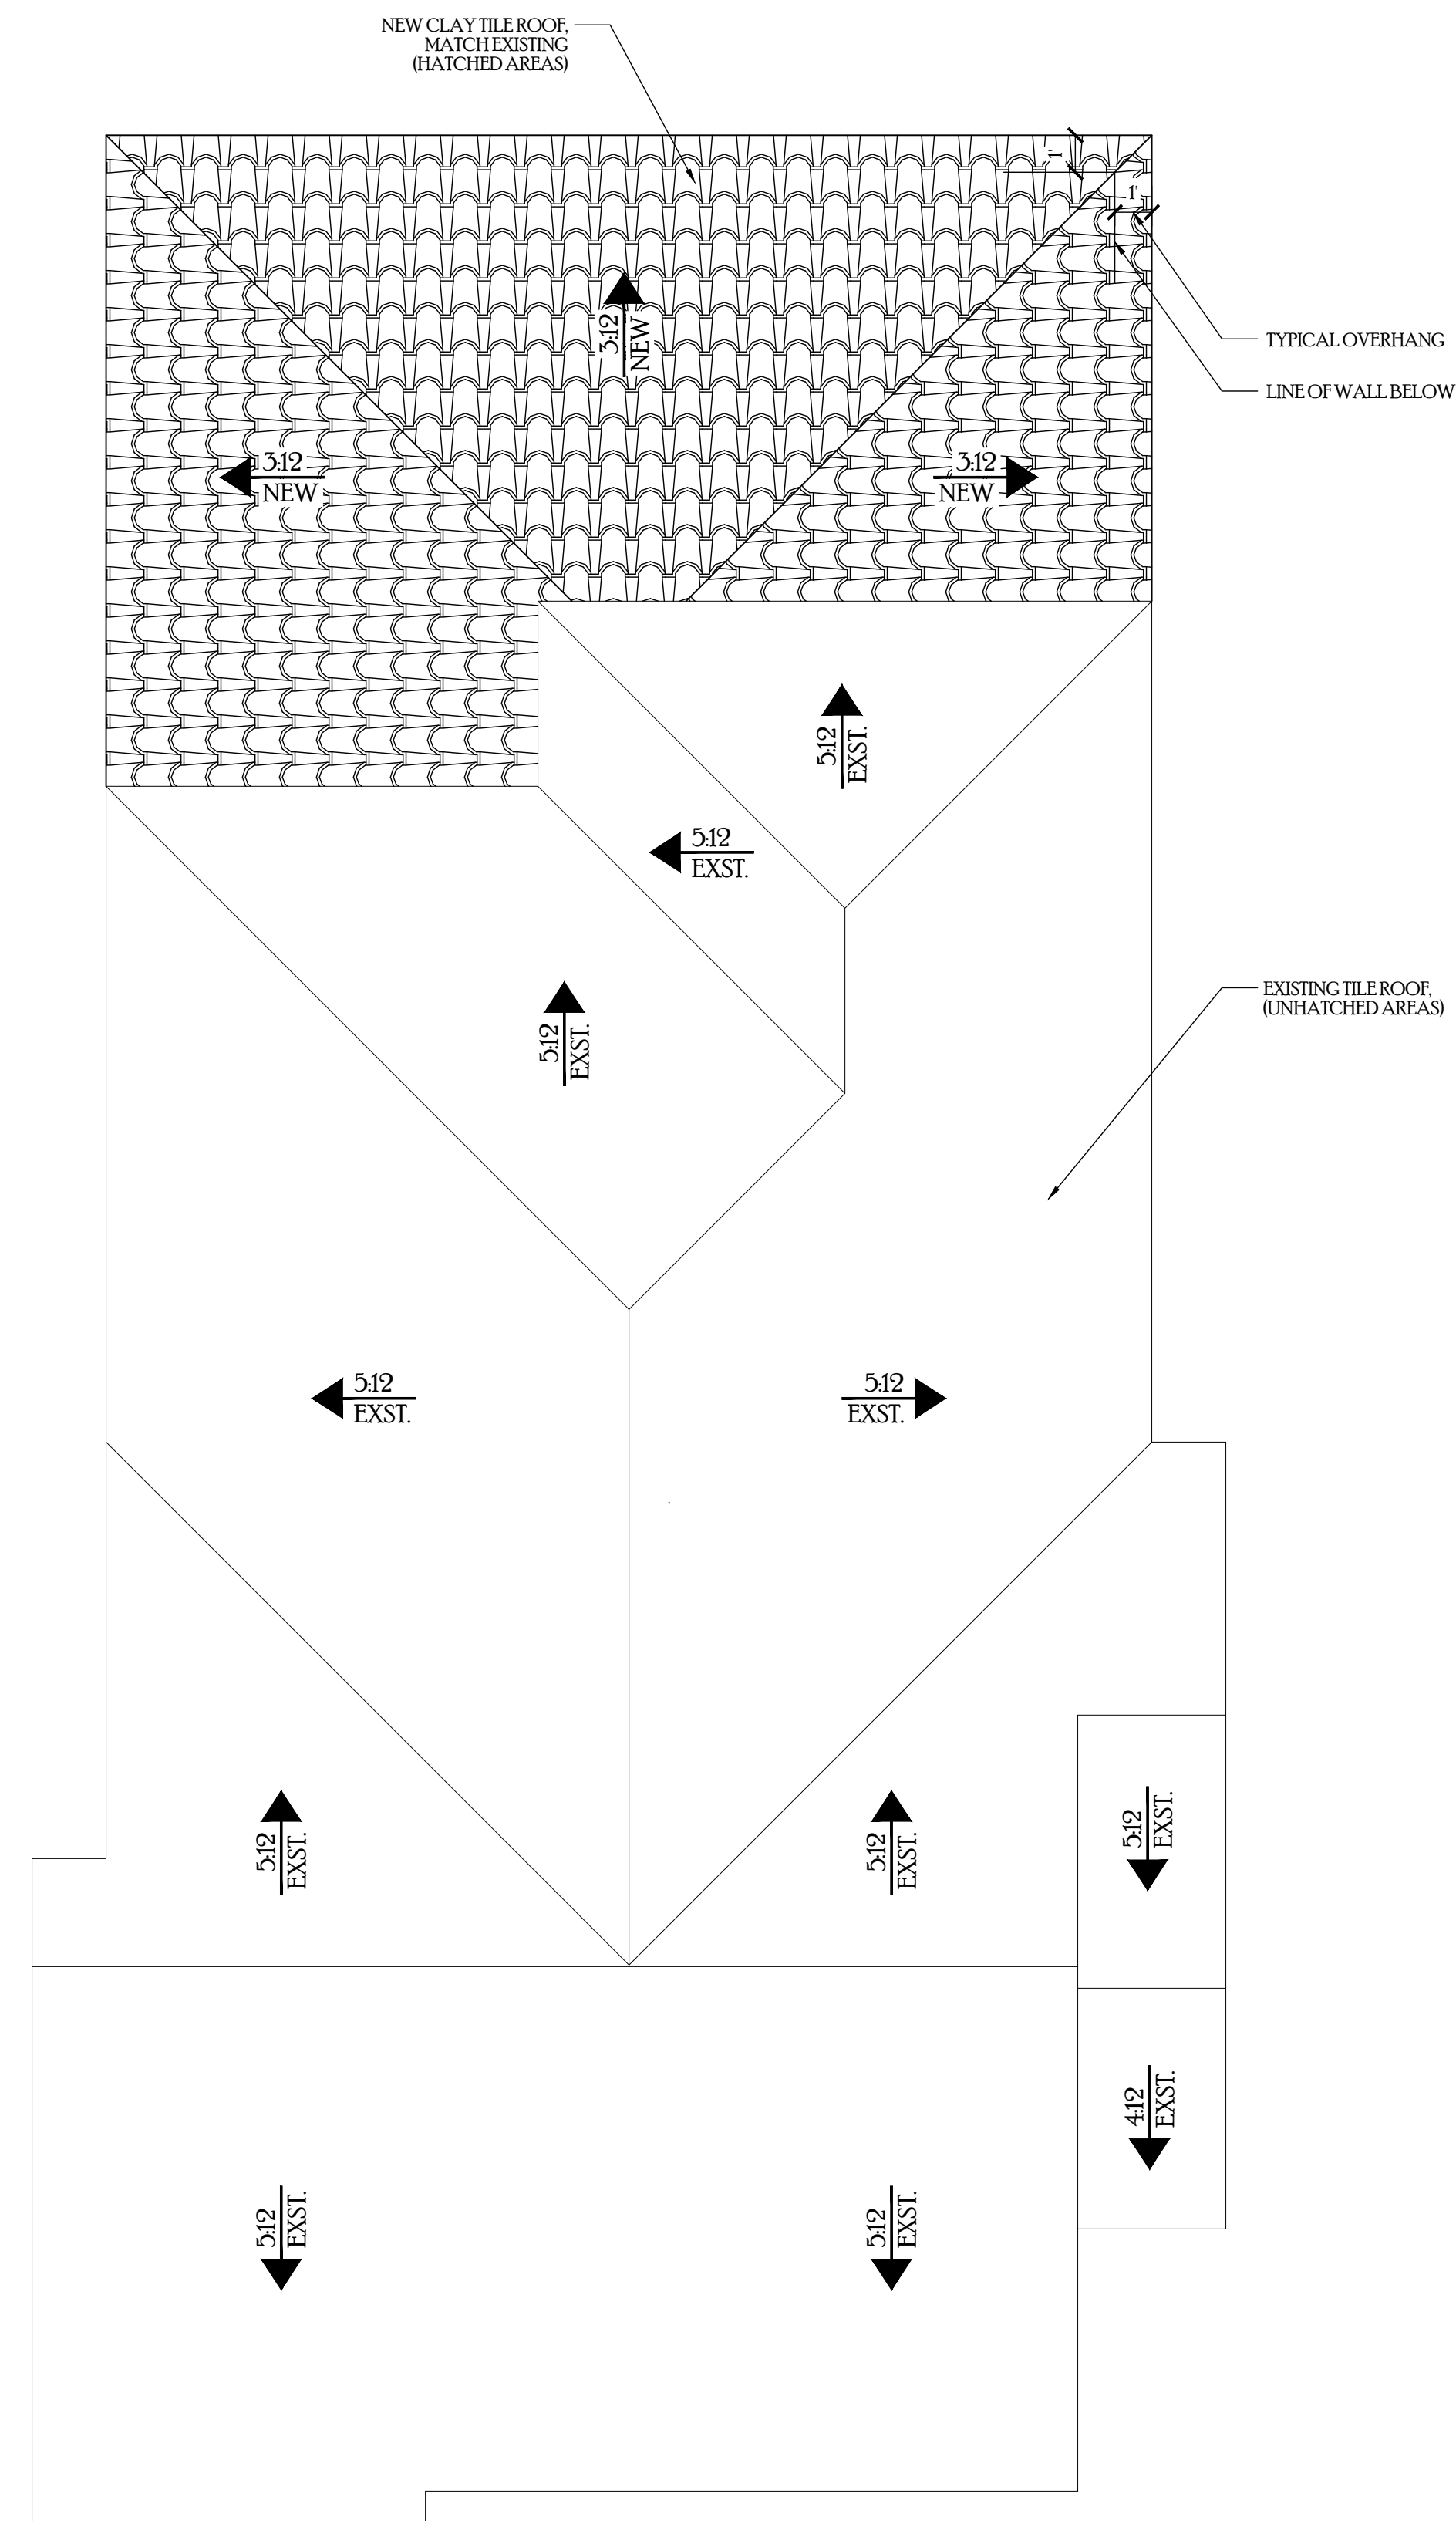

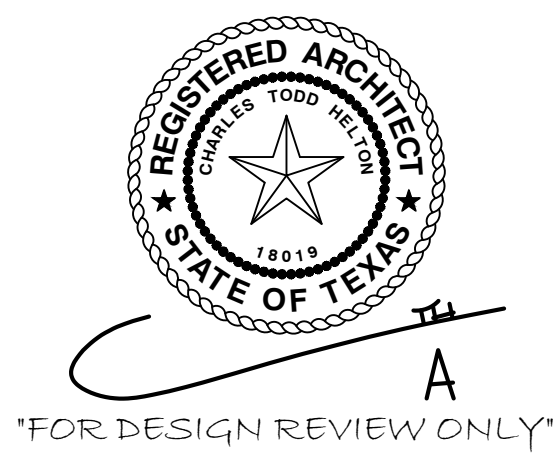

19'-0" TOP OF 2ND FLOOR PLATE
17'-2" WINDOW HEAD HEIGHTS
16'-8" DOOR HEAD HEIGHTS

10'-0" TOP OF 2ND FLOOR
9'-0" TOP OF PLATE
7'-2" WINDOW HEAD HEIGHTS
6'-8" DOOR HEAD HEIGHTS

0'-0" TOP OF FINISHED FLOOR




FRONT ELEVATION

19'-0" TOP OF 2ND FLOOR PLATE
17'-2" WINDOW HEAD HEIGHTS
16'-8" DOOR HEAD HEIGHTS

10'-0" TOP OF 2ND FLOOR
9'-0" TOP OF PLATE
7'-2" WINDOW HEAD HEIGHTS
6'-8" DOOR HEAD HEIGHTS

0'-0" TOP OF FINISHED FLOOR

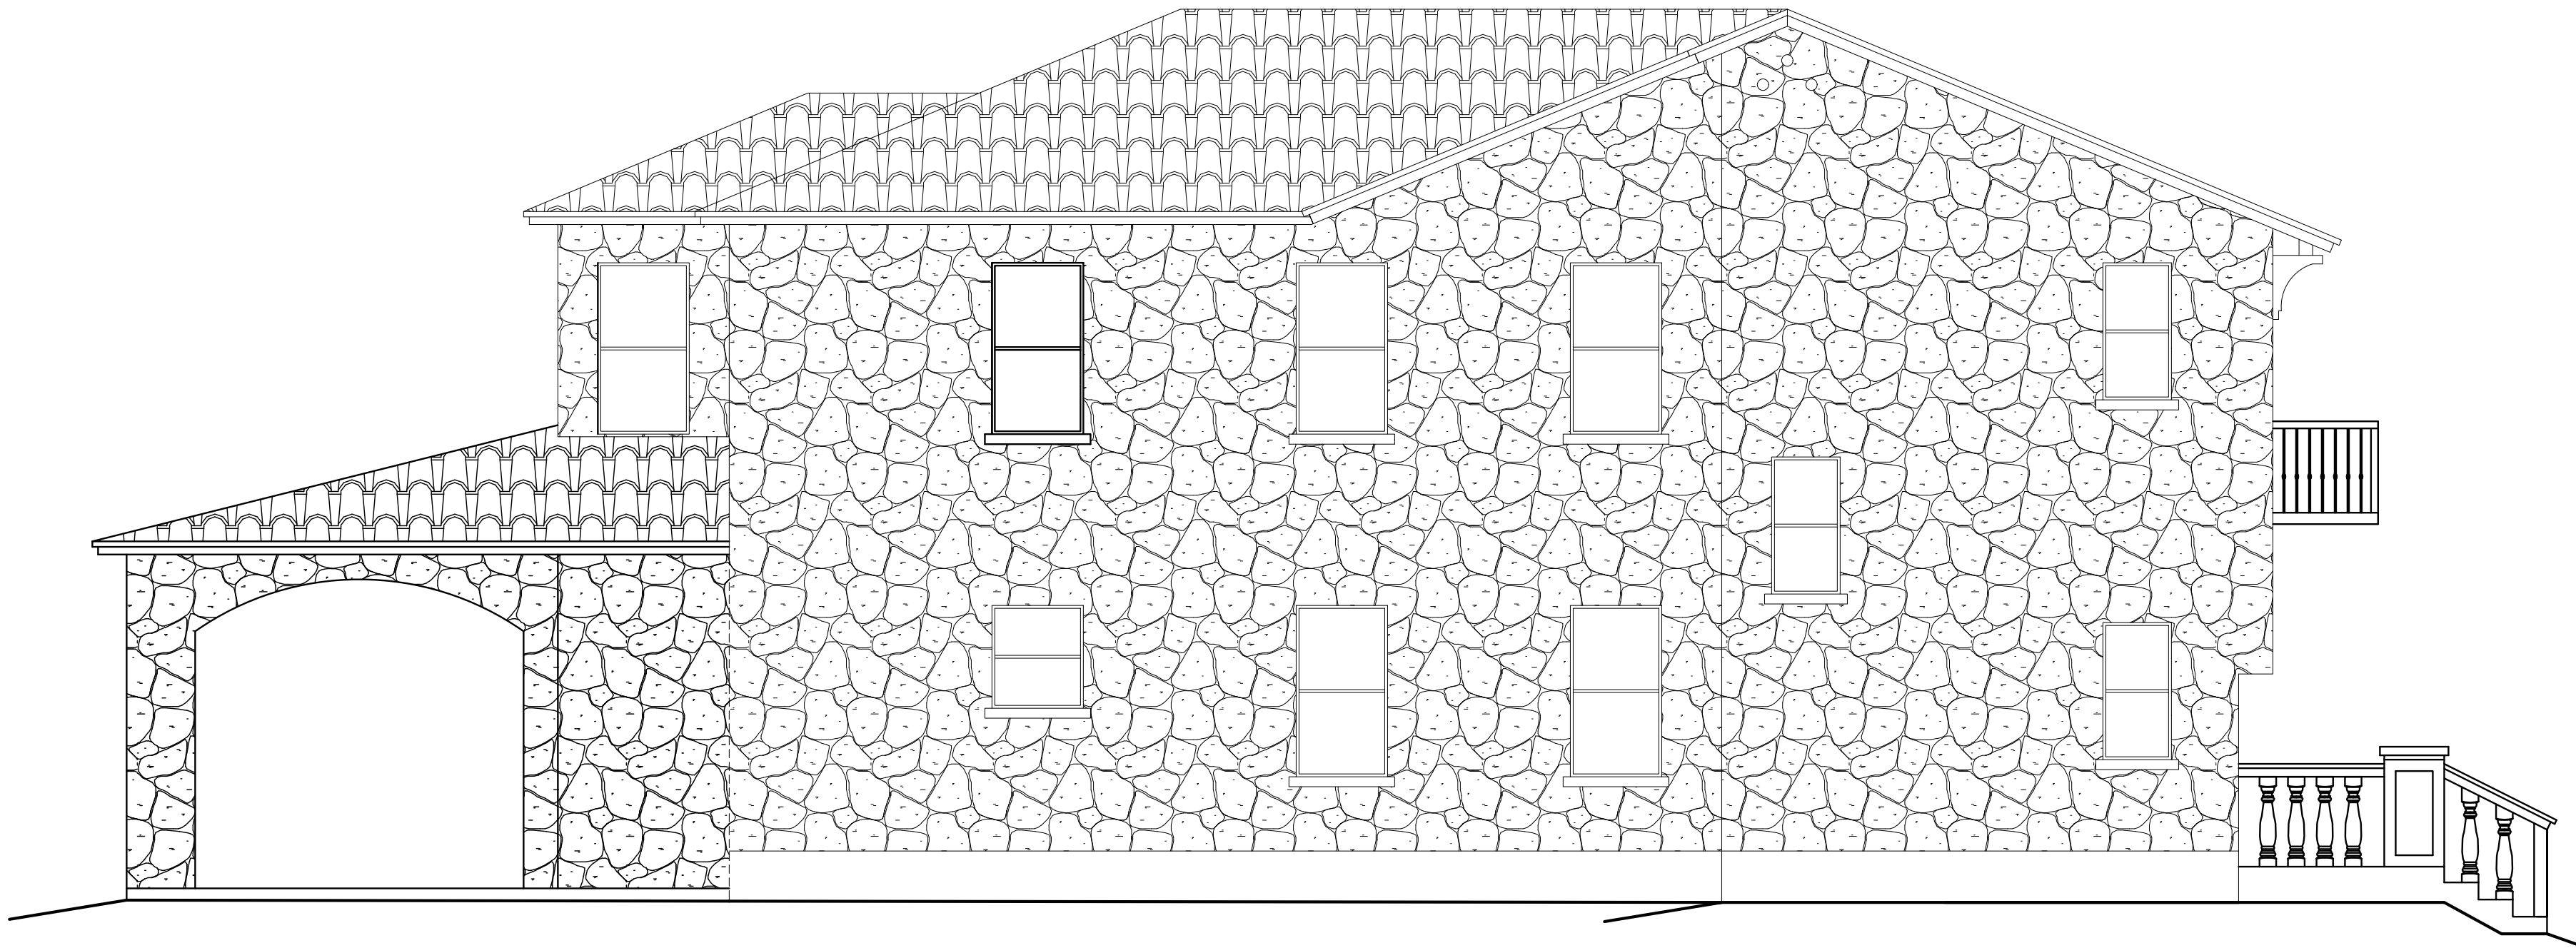

LEFT ELEVATION



REAR ELEVATION



RIGHT ELEVATION