

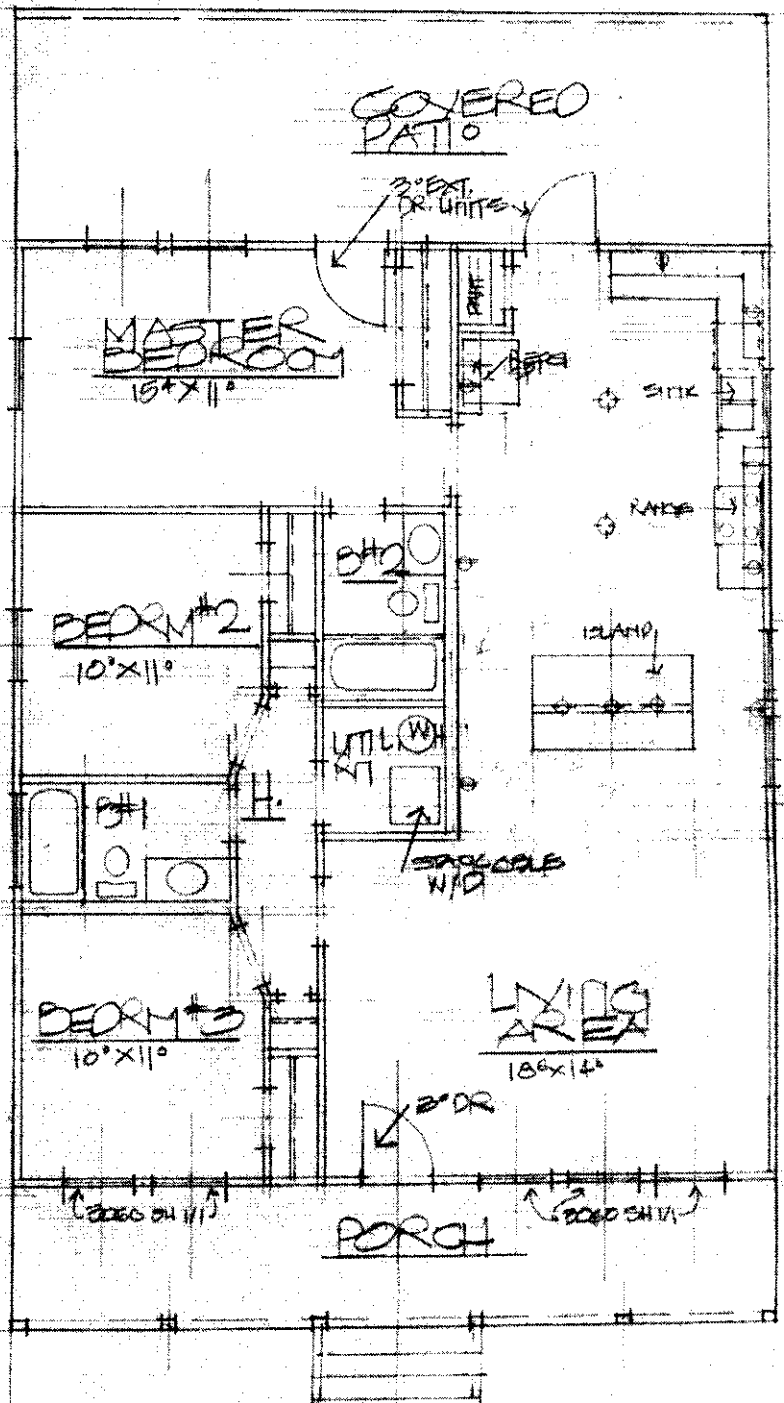


1/4 FRONT ELEVATION

412 N. OLIVE ST
SAN ANTONIO, TEXAS

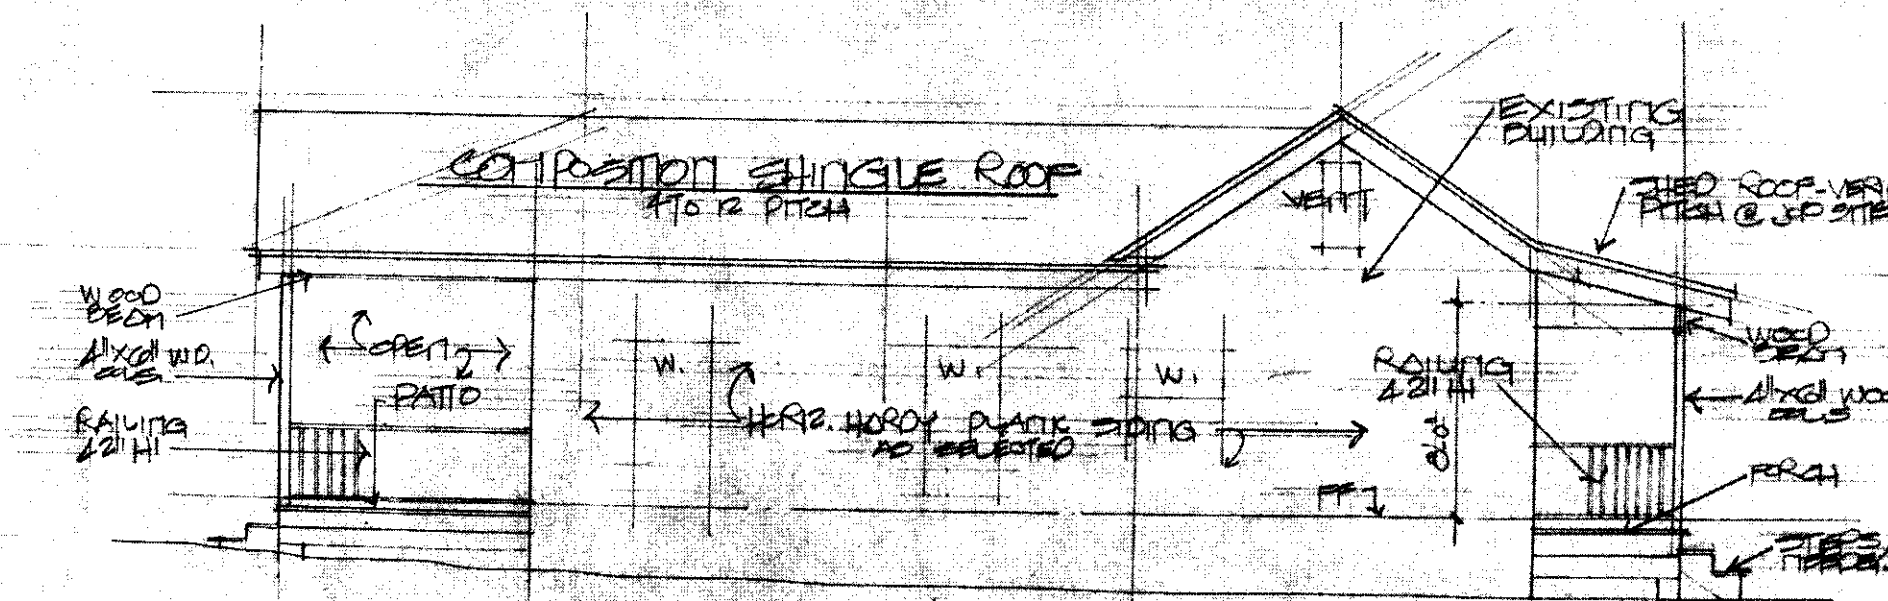

1/4 FLOOR PLAN

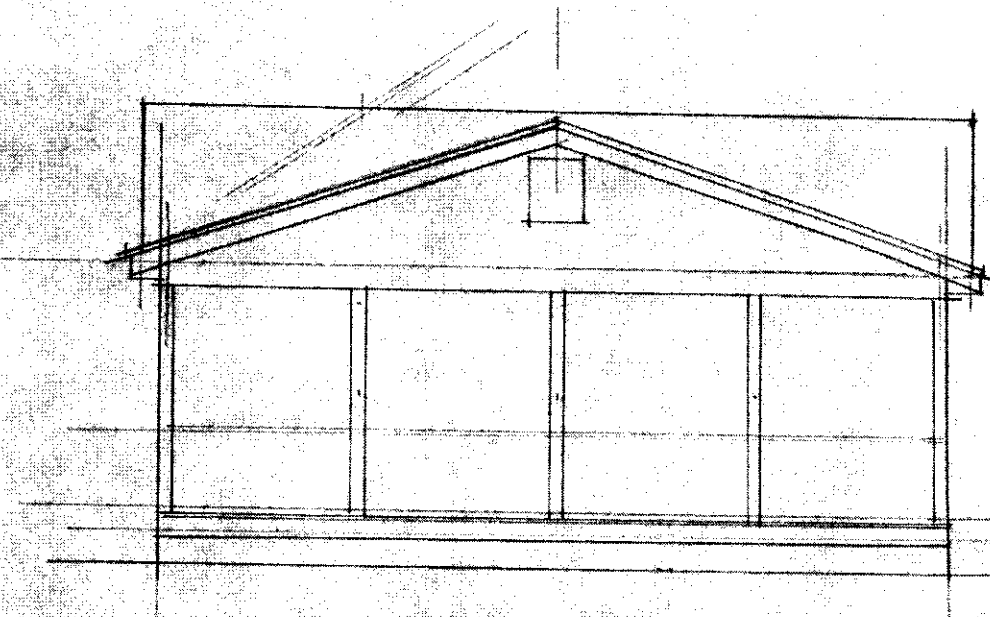

1/4 LEFT SIDE ELEV.

