
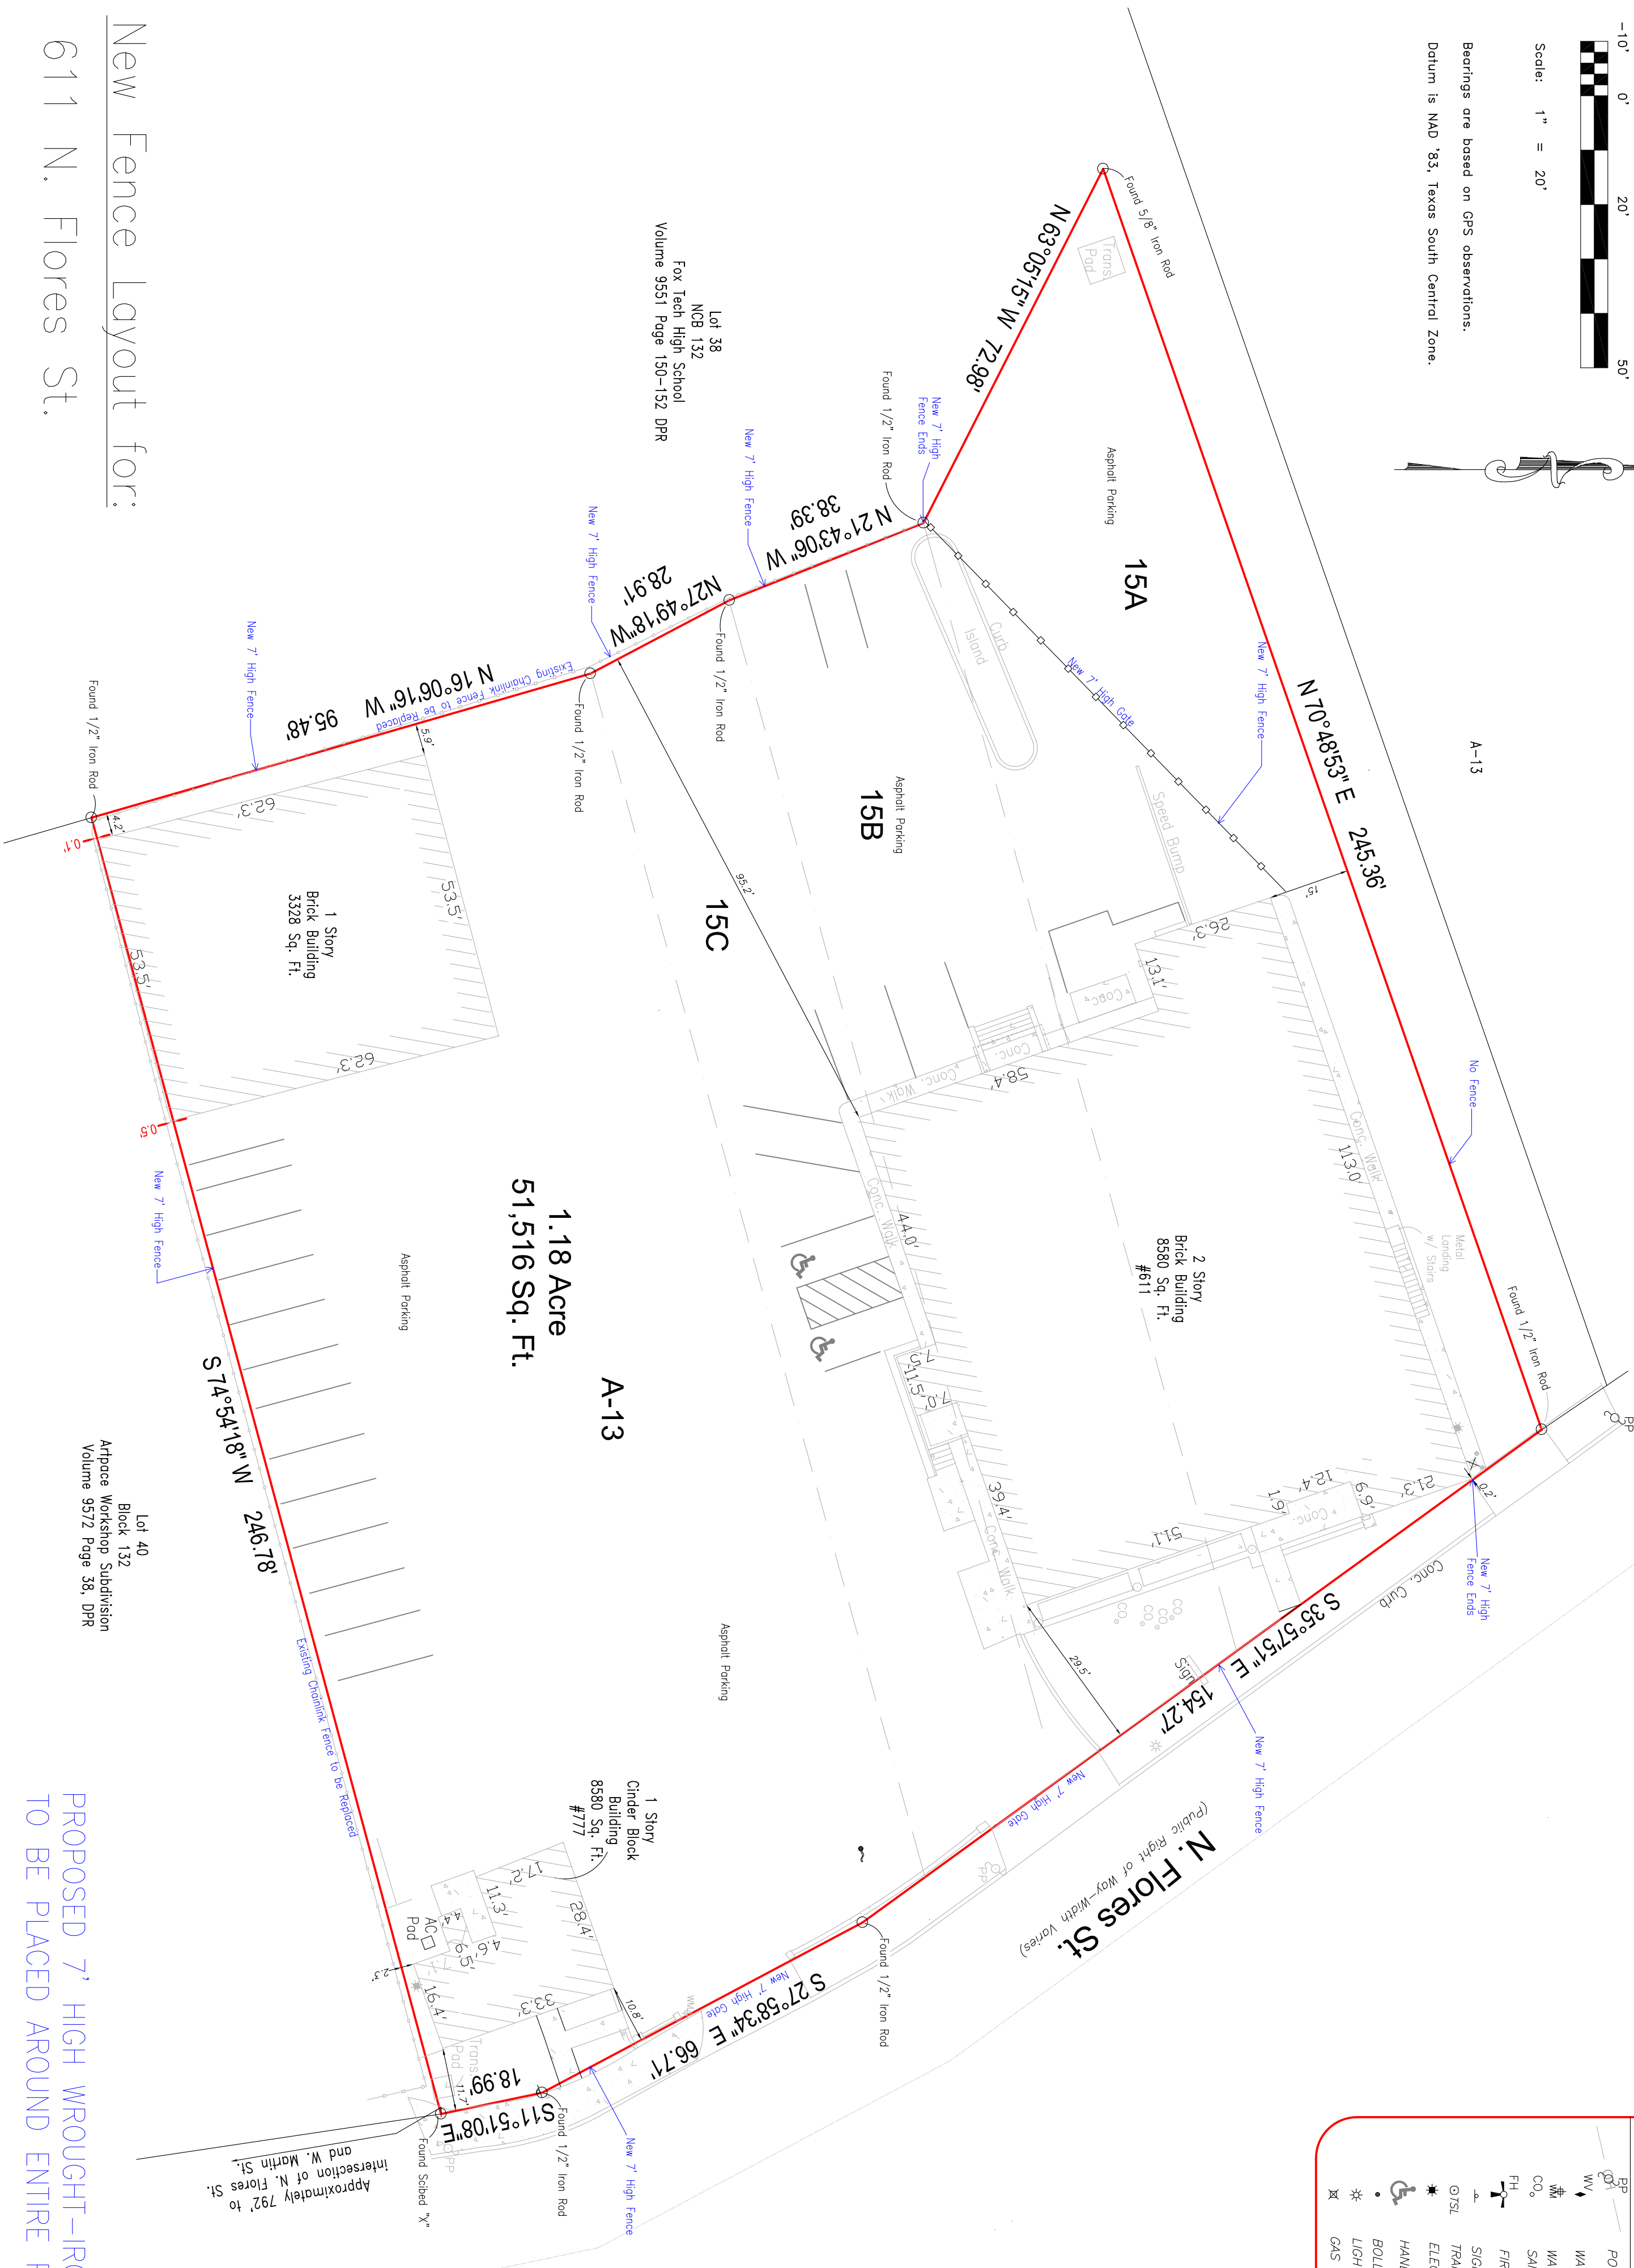


Bearings are based on GPS observations.
Datum is NAD '83, Texas South Central Zone.

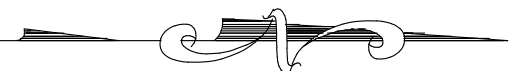

SYMBOLS LEGEND	
	POWER POLE
	WATER VALVE
	WATER METER
	SANITARY CLEAN OUT
	FIRE HYDRANT
	SIGN
	TRAFFIC SIGNAL POLE
	ELECTRIC METER
	HANDICAP PARKING SPACE
	BOLLARD
	LIGHT POLE
	GAS METER

New Fence Layout for:
611 N. Flores St.

A Boundary and Improvement Survey of:

1.18 Acre (51,516 sq. ft.) of land consisting Lot A-13, Lot 15A, Lot 15B and Lot 15C, New City Block 132, City of San Antonio, Bexar County, Texas, being the same property described in Volume 6574, Page 1619 Deed Records of Bexar County, Texas.