
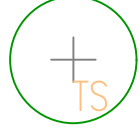
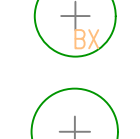

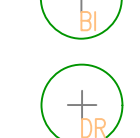
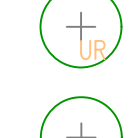
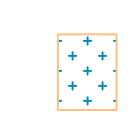

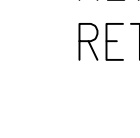









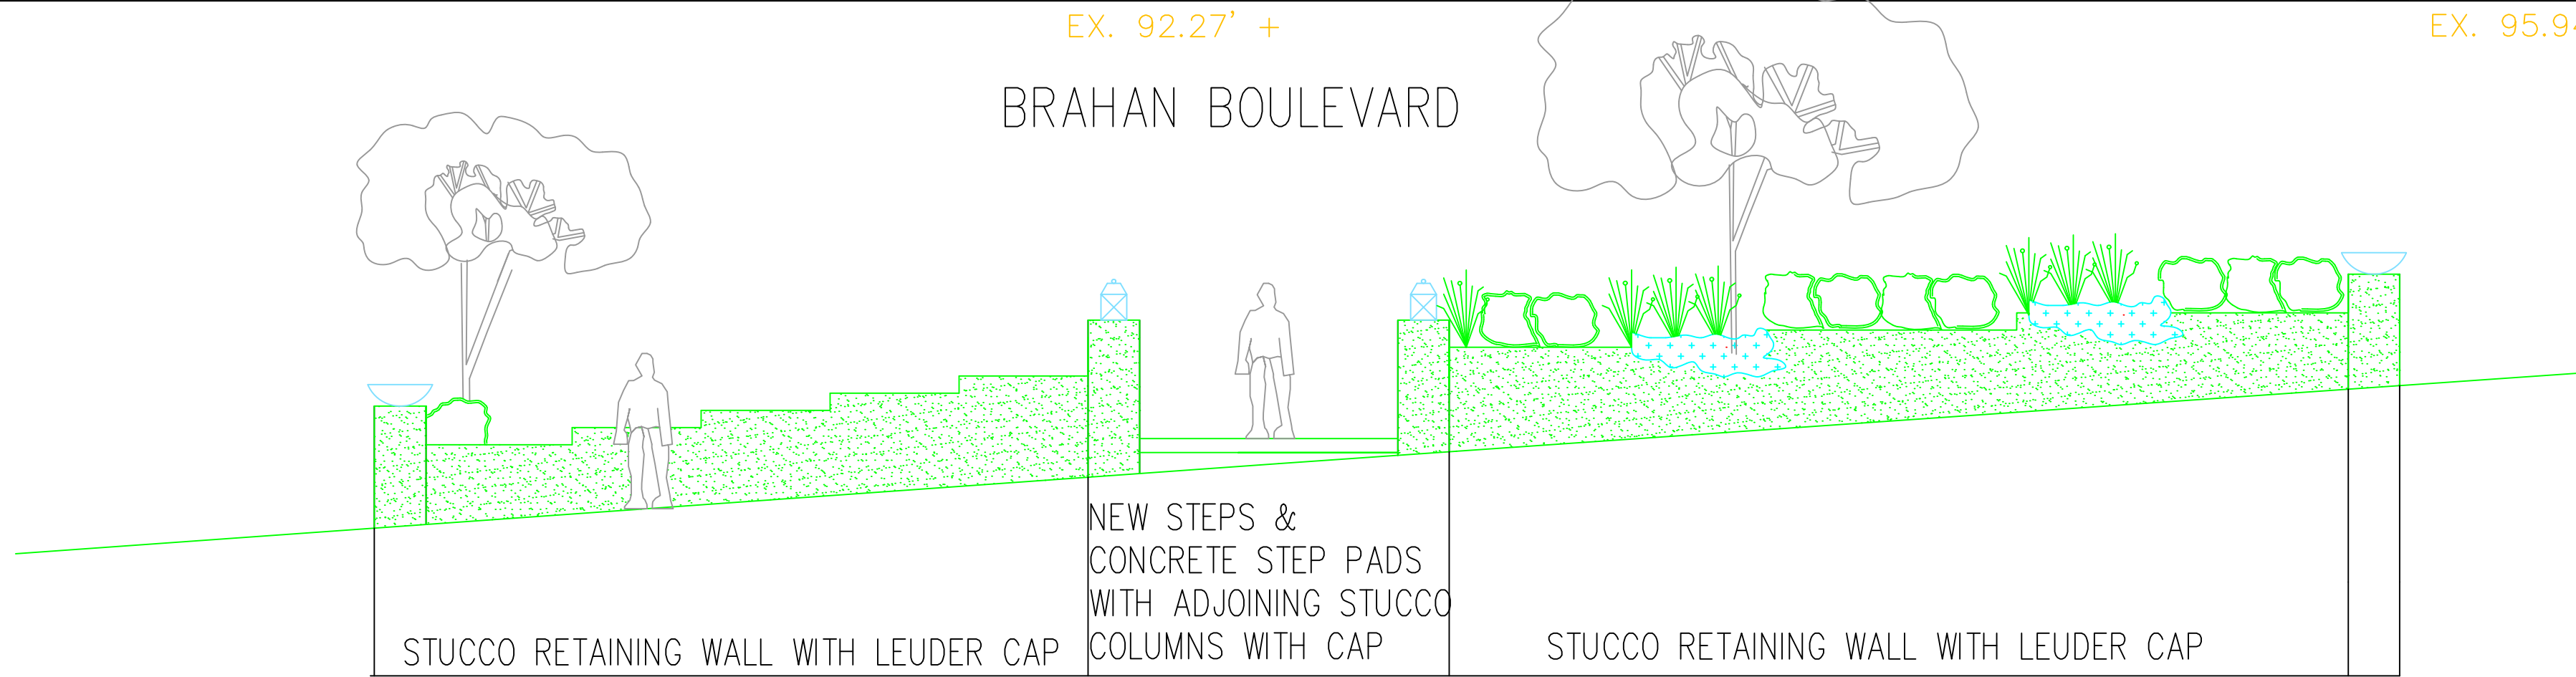


**PLANT LEGEND:**

-  AGAVE AMERICANA – 30 GALLON
-  TEXAS SAGE 'COMPACT' – 15 GALLON
-  BOXWOOD – 5 GALLON
-  GIANT LIRIOPE – 5 GALLON
-  DWARF YAUPON HOLLY – 5 GALLON
-  BI-COLOR IRIS – 5 GALLON
-  DRIFT ROSE – 5 GALLON
-  UPRIGHT ROSEMARY – 5 GALLON
-  TRAILING ROSEMARY – 5 GALLON
-  SILVER PONY FOOT – 4" FLATS
-  NEW ZOYSIA SOD
-  NEW CONCRETE STEPS WITH STUCCO RETAINING WALL AND PEDESTALS
-  STUCCO WALL TO MATCH EXISTING WITH STONE LEUDER CAP – WALLS TO BE BACKFILLED WITH FABRIC AND GRAVEL FOR PROPER DRAINAGE AND WEEPHOLES INSTALLED AT BASE OF WALLS
-  POUR IN PLACE CONCRETE STEP PADS
-  NEW BED WITH 4-WAY SOIL MIX AND MULCH
-  NEW 10G STEEL EDGING
-  SMALL SHADOW STONE GRAVEL
-  NEW PEDESTALS TO MATCH FRONT EXISTING – LOW BOWLS ON 4 PEDESTALS AND LANTERNS ON TWO PEDESTALS AT STEPS AT SIDEWALK

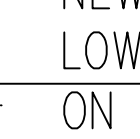 

**PROPOSED FRONT LANDSCAPE PLAN**

SCALE: 3/16" = 1'-0"

**DELEON RESIDENCE**

251 Brahan Boulevard, San Antonio, TX 78215

05.13.25

**SERENITY LANDSCAPES, LLC**

