


COMPTON AVE.

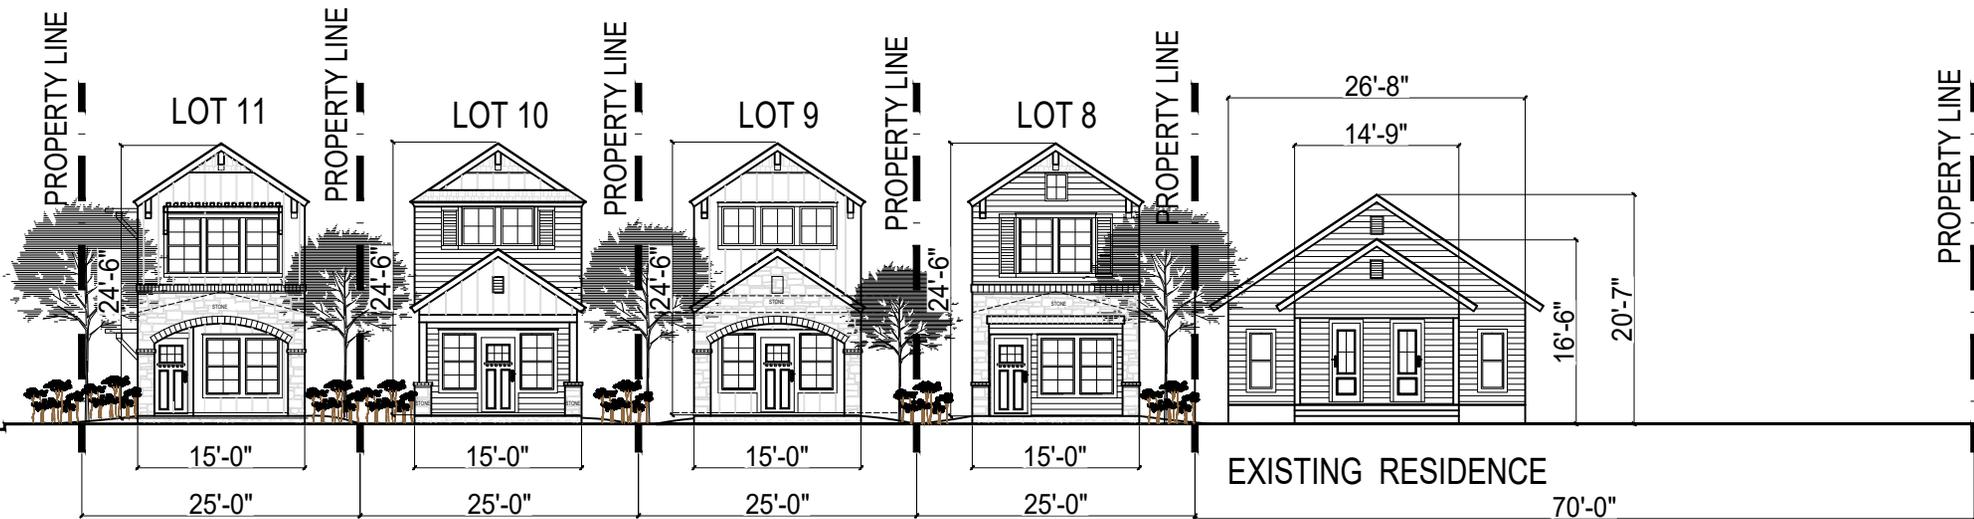

MISSION RD STREET VIEW

EXISTING RESIDENCE

70'-0"

26'-8"

14'-9"

16'-6"

20'-7"

LOT 11

LOT 10

LOT 9

LOT 8

PROPERTY LINE

PROPERTY LINE

PROPERTY LINE

PROPERTY LINE

PROPERTY LINE

PROPERTY LINE