

SIGN TYPE	DIGITAL SPEC - MATTE LAMINATE
MFG. & INSTALL (1) SET OF FRONT LIT CHANNEL LETTERS.	D1: PMS 166 C
	D2: PMS 5753 C
	D3: PMS BLACK C
	D4: PMS 802 C



SIGN LAYOUT
SCALE: 3/16"=1'-0"

SIGN A



C1

CHANNEL LETTERS,
FLUSH MOUNTED

FACES: 3/16" #7328 WHITE ACRYLIC
RETURNS: .040 ALUMINUM, WHITE
BACKS: .050 WHITE ALUMINUM
TRIM CAP: 1" WHITE
LEDS: WHITE LEDs
POWER: 120v / 60w
FASTENERS: 3/8" X 5" MINIMUM NON-FERROUS

SIGN LAYOUT
SCALE: 3/4"=1'-0"

C1

ALL FRONT LIT CHANNEL LETTERS

D1

VINYL OVERLAY ON 3/16" WHITE ACRYLIC FACES

D2

D3

D4

34.66 SQ FT

THIS IS ONLY AN ARTIST RENDERING. FINISHED PROJECT MAY VARY SLIGHTLY IN SIZE AND COLOR.

PERMITTING

2022 PECH ROAD | HOUSTON, TX 77055
T: 713.984.2010 | F: 713.984.1992

PROJECT INFO

CLIENT: MY FIT FOODS - SAN ANTONIO
ADDRESS: 4130 BROADWAY - SUITE 1
CITY, STATE: SAN ANTONIO, TX 78209
DATE: 2/11/26
SALES REP: JG
DRAWN BY: KM

DRAWING NUMBER

P216042-1

W.O. (E2) NUMBER

#	DATE	REVISIONS	JL
1	7/13/26	ADD DIMS TO ELEVATIONS/ METHOD	JL
2		OF ATTACHMENT	
3			
4			
5			
6			

SIGNATURES

CLIENT APPROVAL
SIGNED: _____ DATE: _____

LANDLORD APPROVAL
SIGNED: _____ DATE: _____

SALES
SIGNED: _____ DATE: _____

ESTIMATION

APPROVAL _____

APPROVAL _____

APPROVAL _____

APPROVAL _____

FOR ACTUAL COLORS OF ITEMS DEPICTED IN THIS DESIGN REFER TO SAMPLES, AS MONITORS & PRINTERS VARY.

CLIENT IS RESPONSIBLE FOR SUPPLYING VECTOR AND/OR HIGH-RES TYPICAL BRANDING FILES PRIOR TO PRODUCTION TO AVOID A SET-UP FEE.

SPECIFICATION

THIS SIGN IS INTENDED TO BE INSTALLED IN ACCORDANCE WITH THE REQUIREMENTS OF ARTICLE 600 OF THE NATIONAL ELECTRICAL CODE AND/OR OTHER APPLICABLE LOCAL CODES. THIS INCLUDES PROPER GROUNDING AND BONDING OF THE SIGN.

ILLUMINATED

120 or 277 VOLT ELECTRICAL SERVICE

ELECTRICAL LOAD: 1 AMPS @ 120V
20 AMP CIRCUIT(S): 1 @ 120 V

CLIENT TO PROVIDE ALL PRIMARY ELECTRICAL SERVICES TO THE SIGN UNLESS OTHERWISE SPECIFIED

PAGE 1 OF 1

THIS CUSTOM DESIGN IS THE EXCLUSIVE PROPERTY OF 4D SIGNWORX, LTD. ALL UNAUTHORIZED REPRODUCTION, EXHIBITION OR DISTRIBUTION IS PROHIBITED.© 2026 4D SIGNWORX, LTD. ALL RIGHTS RESERVED.

SIGN TYPE

MFG. & INSTALL (1) FRONT LIT CHANNEL LOGO.

VINYL SPEC

V1: 3M BLACK





SIGN LAYOUT
SCALE: 3/16"=1'-0"

SIGN B

C1 CHANNEL LETTERS, FLUSH MOUNTED

FACES: 3/16" #7328 WHITE ACRYLIC
RETURNS: .040 ALUMINUM, WHITE
BACKS: .050 WHITE ALUMINUM
TRIM CAP: 1" WHITE
LEDS: WHITE LEDs
POWER: 120v / 60w
FASTENERS: 3/8" X 5" MINIMUM NON-FERROUS

NIGHT VIEW

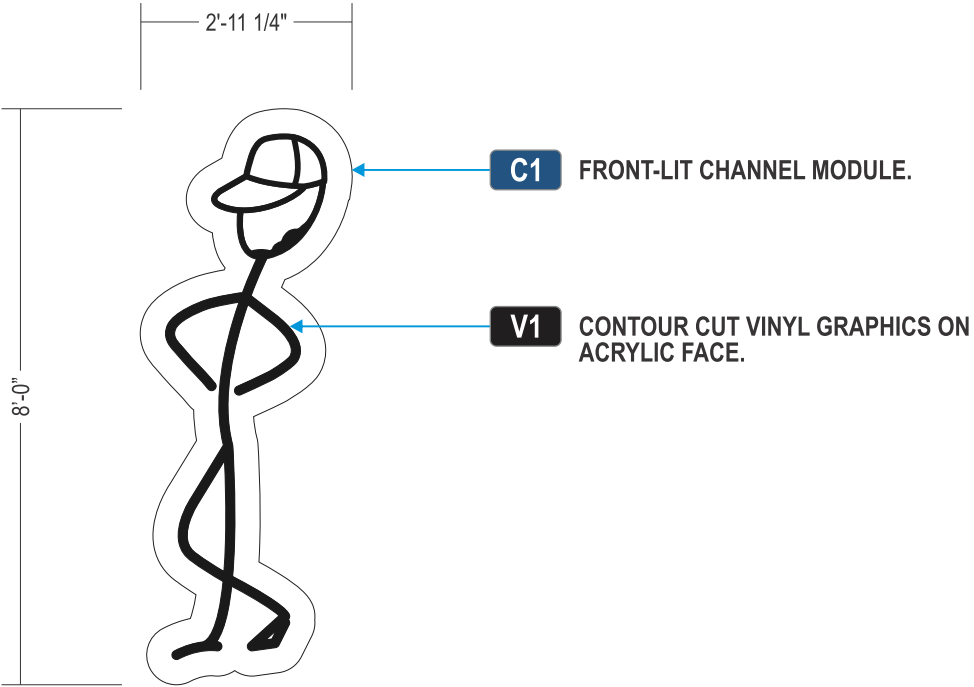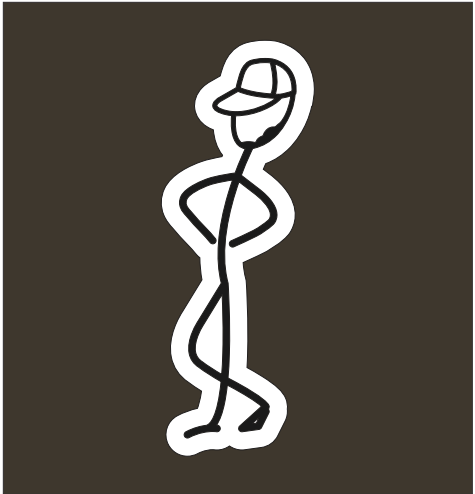

23.33 SQ FT

SIGN LAYOUT
SCALE: 3/8"=1'-0"

THIS IS ONLY AN ARTIST RENDERING. FINISHED PROJECT MAY VARY SLIGHTLY IN SIZE AND COLOR.

PERMITTING

2022 PECH ROAD | HOUSTON, TX 77055
T: 713.984.2010 | F: 713.984.1992

PROJECT INFO

CLIENT: MY FIT FOODS - SAN ANTONIO
ADDRESS: 4130 BROADWAY - SUITE 1
CITY, STATE: SAN ANTONIO, TX 78209
DATE: 2/11/26
SALES REP: JG
DRAWN BY: KM

DRAWING NUMBER

P216042-1

W.O. (E2) NUMBER

#	DATE	REVISIONS	JL
1	7/13/26	ADD DIMS TO ELEVATIONS/ METHOD OF ATTACHMENT	
2			
3			
4			
5			
6			

SIGNATURES

CLIENT APPROVAL
SIGNED: _____ DATE: _____
LANDLORD APPROVAL
SIGNED: _____ DATE: _____
SALES
SIGNED: _____ DATE: _____

ESTIMATION

APPROVAL _____
APPROVAL _____
APPROVAL _____
APPROVAL _____

FOR ACTUAL COLORS OF ITEMS DEPICTED IN THIS DESIGN REFER TO SAMPLES, AS MONITORS & PRINTERS VARY.
CLIENT IS RESPONSIBLE FOR SUPPLYING VECTOR AND/OR HIGH-RES TYPICAL BRANDING FILES PRIOR TO PRODUCTION TO AVOID A SET-UP FEE.

SPECIFICATION

THIS SIGN IS INTENDED TO BE INSTALLED IN ACCORDANCE WITH THE REQUIREMENTS OF ARTICLE 600 OF THE NATIONAL ELECTRICAL CODE AND/OR OTHER APPLICABLE LOCAL CODES. THIS INCLUDES PROPER GROUNDING AND BONDING OF THE SIGN.

ILLUMINATED
120 or 277 VOLT ELECTRICAL SERVICE
ELECTRICAL LOAD: 1 AMPS @ 120V
20 AMP CIRCUIT(S): 1 @ 120 V
CLIENT TO PROVIDE ALL PRIMARY ELECTRICAL SERVICES TO THE SIGN UNLESS OTHERWISE SPECIFIED

PAGE 1 OF 1