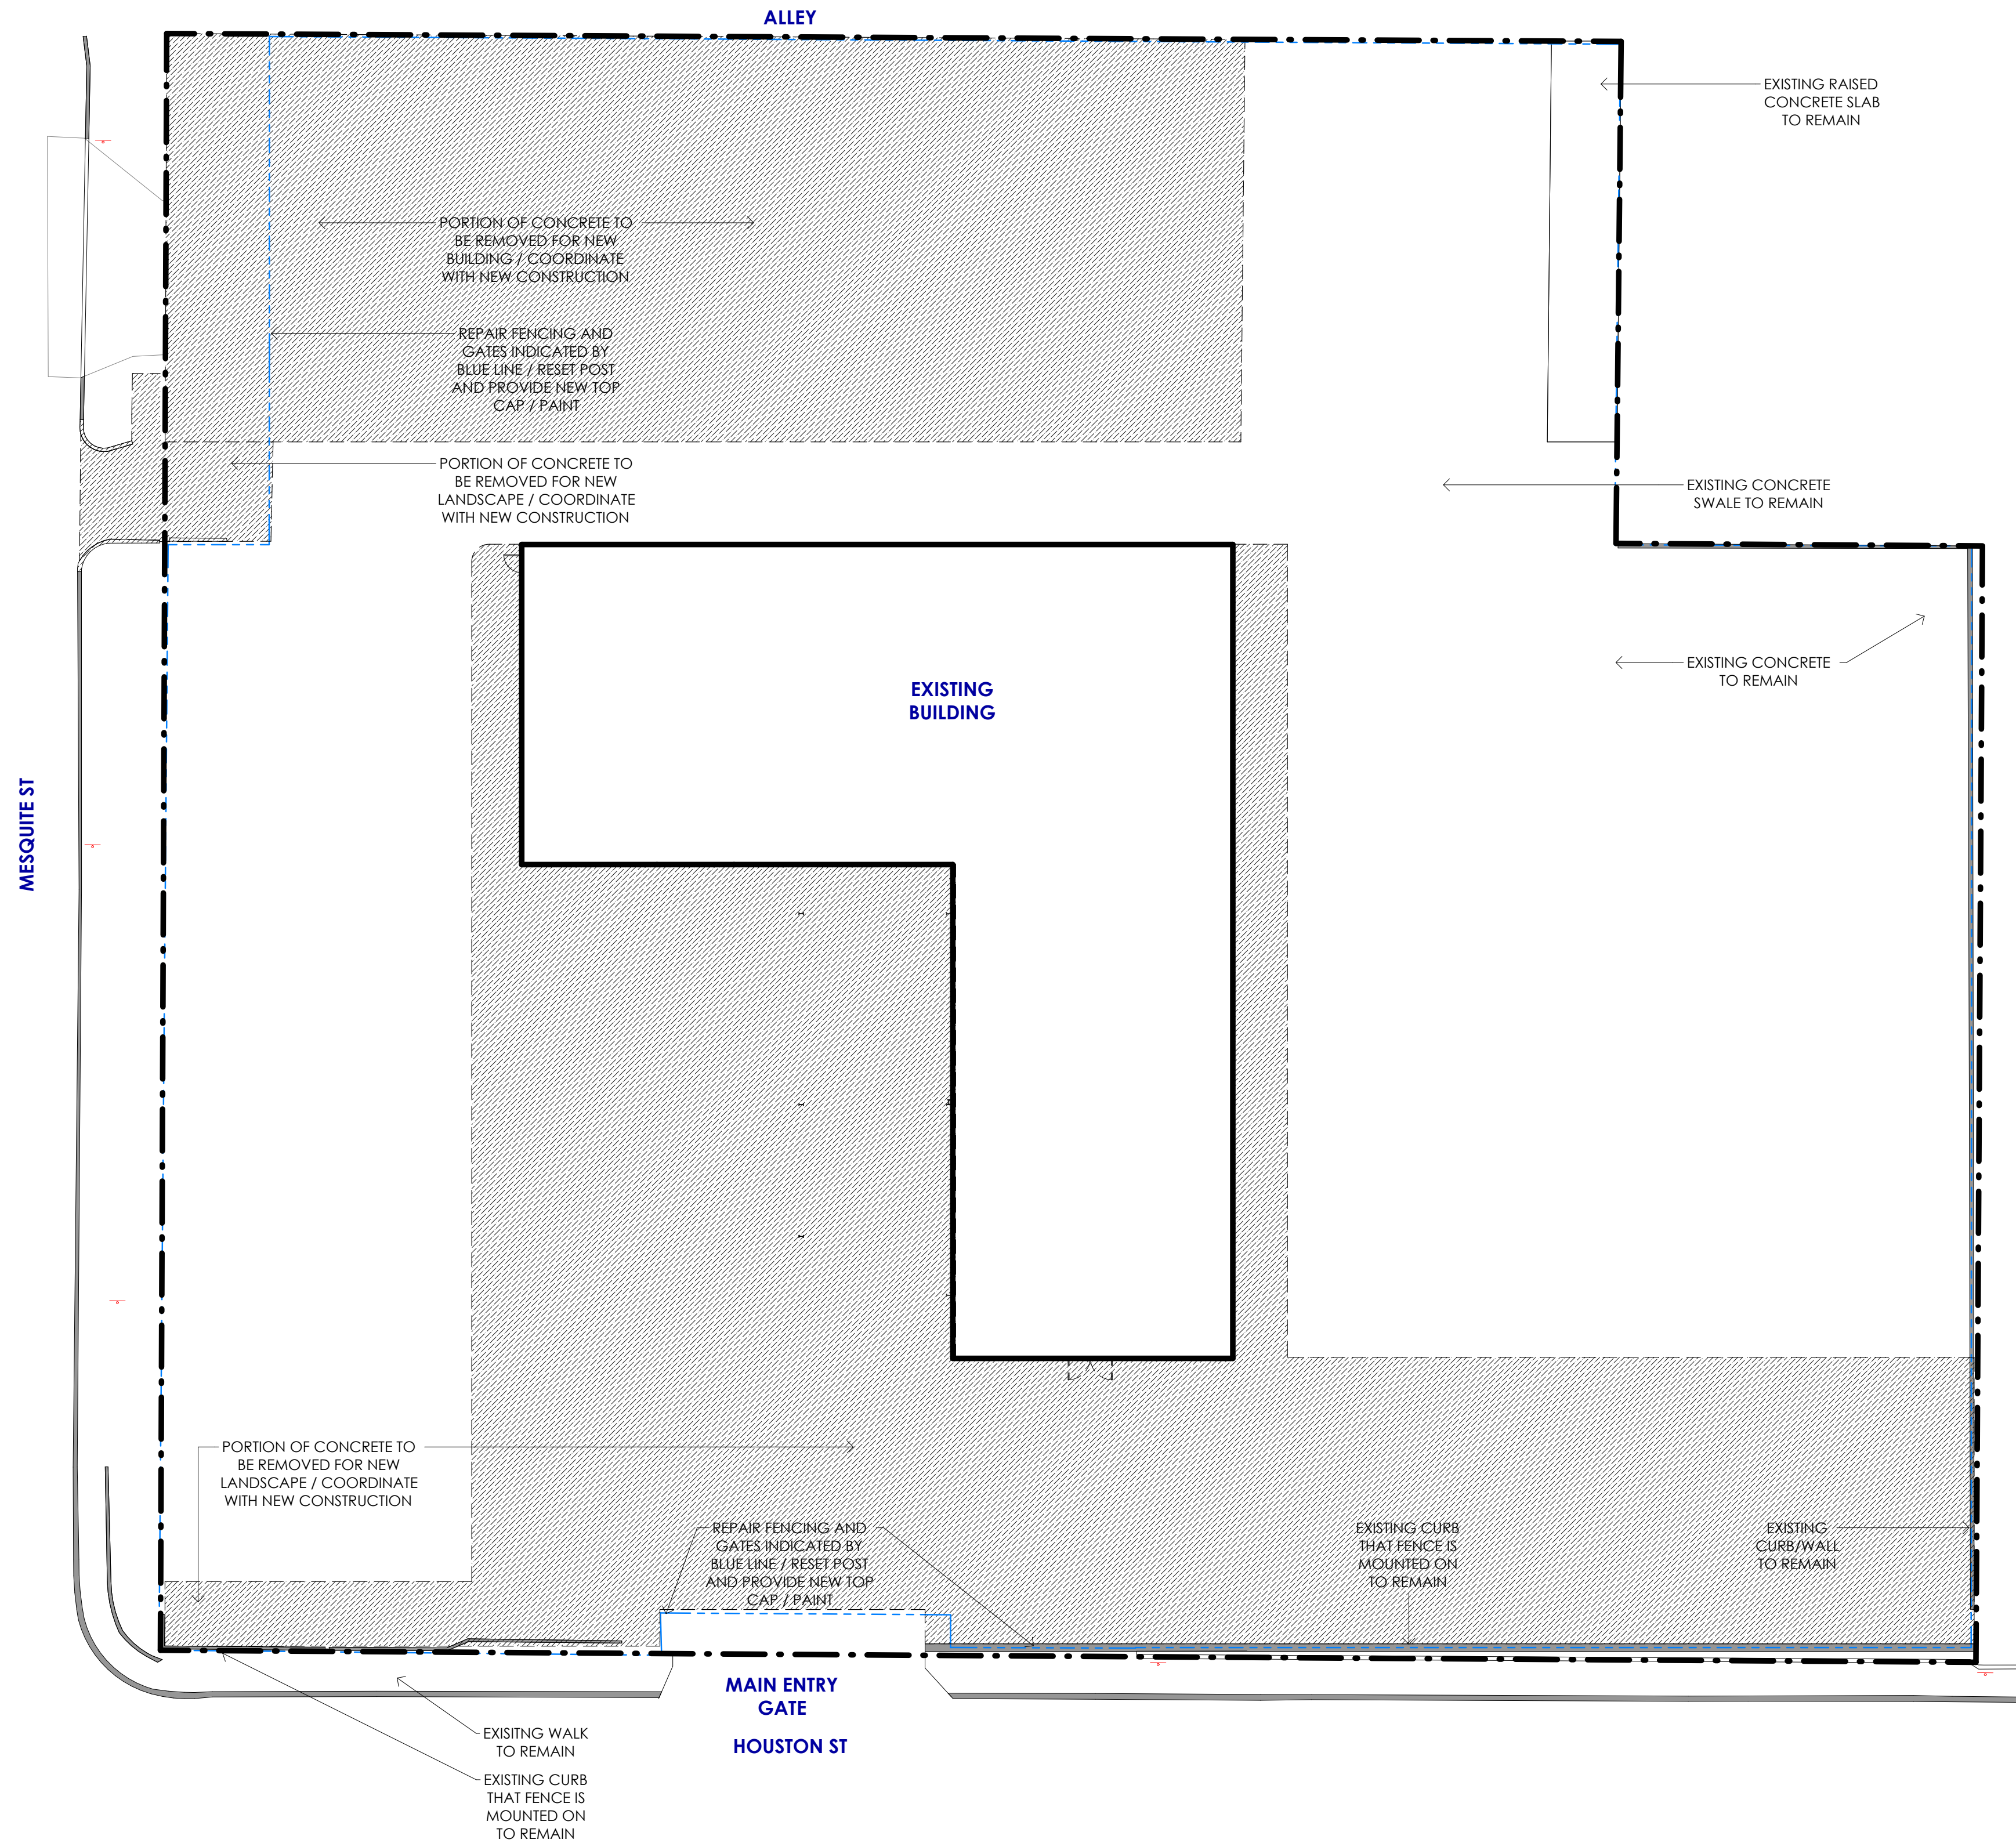


1 SITE PLAN

1/16" = 1'-0" EXISTING / SELECTIVE DEMOLITION

HDRC SUBMISSION TJC HEADQUARTERS



SAN ANTONIO, TEXAS

project number
26-13

date
08.28.26

Beaty Palmer Architects, Inc.
110 Broadway, Suite 600
San Antonio, Texas 78205
voice 210.212.8022
fax 210.212.8018
www.beatypalmer.com

BEATY PALMER ARCHITECTS

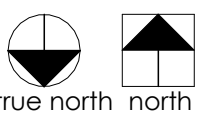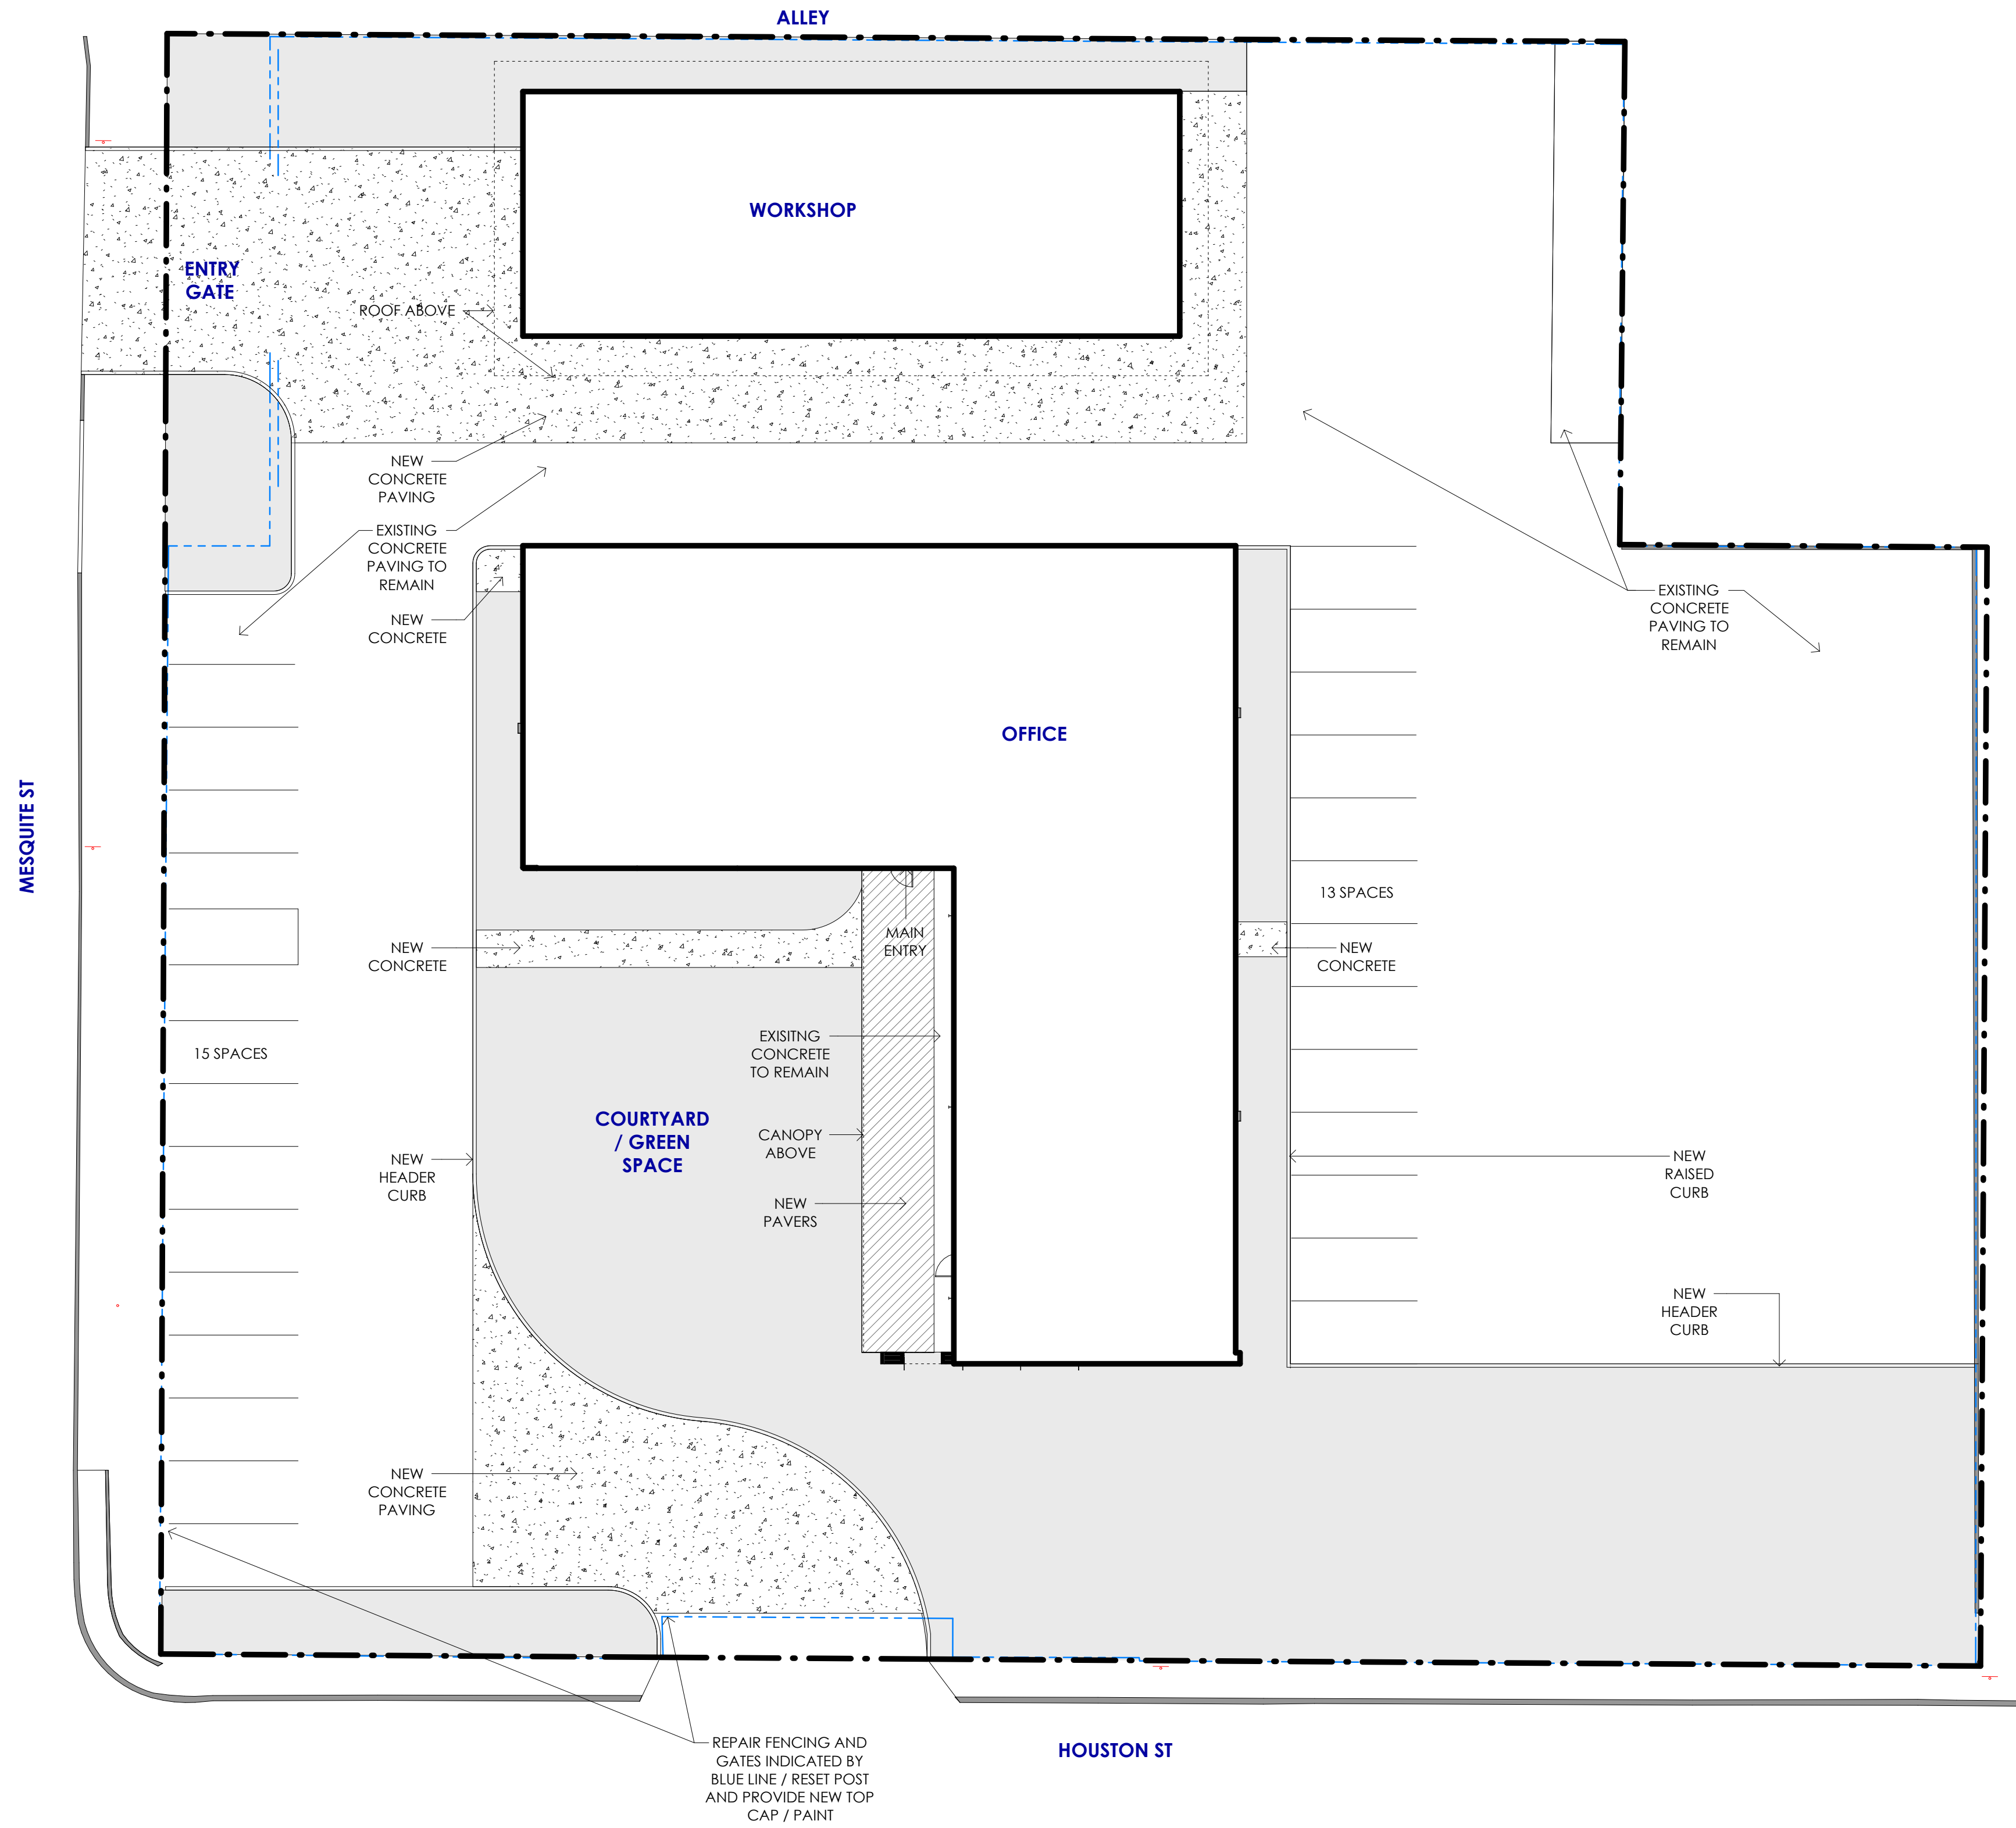

1 SITE PLAN
1/16" = 1'-0" NEW CONSTRUCTION

HDRC SUBMISSION
TJC
HEADQUARTERS

SAN ANTONIO, TEXAS

project number
26-13
date
08.28.26

Beaty Palmer Architects, Inc.
110 Broadway, Suite 600
San Antonio, Texas 78205
voice 210.212.8022
fax 210.212.8018
www.beatypalmer.com

BEATY PALMER ARCHITECTS