

| SIGN TYPE                                            | DIGITAL SPEC - MATTE LAMINATE |
|------------------------------------------------------|-------------------------------|
| MFG. & INSTALL (1) SET OF FRONT LIT CHANNEL LETTERS. | <div></div> D1: PMS 166 C     |
|                                                      | <div></div> D2: PMS 5753 C    |
|                                                      | <div></div> D3: PMS BLACK C   |
|                                                      | <div></div> D4: PMS 802 C     |



SIGN LAYOUT  
SCALE: 3/16"=1'-0"

SIGN A



**C1** CHANNEL LETTERS, FLUSH MOUNTED

WALL

5"

TRIM CAP

RETURN

LED MODULES

ALUM. BACK

FACE

POWER SUPPLY INSIDE METAL ENCLOSURE

3/8" NON-FERROUS BOLT (5" DEEP MIN.)

WEEP HOLE

PRIMARY

FACES: 3/16" #7328 WHITE ACRYLIC  
RETURNS: .040 ALUMINUM, WHITE  
BACKS: .050 WHITE ALUMINUM  
TRIM CAP: 1" WHITE  
LEDS: WHITE LEDS  
POWER: 120v / 60w  
FASTENERS: 3/8" X 5" MINIMUM NON-FERROUS

SIGN LAYOUT  
SCALE: 3/4"=1'-0"

**C1** ALL FRONT LIT CHANNEL LETTERS

12'-0"

2'-6"

**D1** VINYL OVERLAY ON 3/16" WHITE ACRYLIC FACES

**D2**

**D3**

**D4**

30.00 SQ FT

PERMITTING

**4D SIGNWORX**

2022 PECH ROAD | HOUSTON, TX 77055  
T: 713.984.2010 | F: 713.984.1992

| PROJECT INFO |                            |
|--------------|----------------------------|
| CLIENT:      | MY FIT FOODS - SAN ANTONIO |
| ADDRESS:     | 4130 BROADWAY - SUITE 1    |
| CITY, STATE: | SAN ANTONIO, TX 78209      |
| DATE:        | 2/11/26                    |
| SALES REP:   | JG                         |
| DRAWN BY:    | KM                         |

| DRAWING NUMBER   |  |
|------------------|--|
| P216042-1        |  |
| W.O. (E2) NUMBER |  |
|                  |  |

| # | DATE    | REVISIONS                      | JL |
|---|---------|--------------------------------|----|
| 1 | 7/13/26 | ADD DIMS TO ELEVATIONS/ METHOD |    |
| 2 |         | OF ATTACHMENT                  |    |
| 3 |         |                                |    |
| 4 |         |                                |    |
| 5 |         |                                |    |
| 6 |         |                                |    |

| SIGNATURES        |       |
|-------------------|-------|
| CLIENT APPROVAL   | DATE: |
| SIGNED:           |       |
| LANDLORD APPROVAL | DATE: |
| SIGNED:           |       |
| SALES             | DATE: |
| SIGNED:           |       |

| ESTIMATION |  |
|------------|--|
| APPROVAL   |  |
| APPROVAL   |  |
| APPROVAL   |  |
| APPROVAL   |  |
| APPROVAL   |  |

FOR ACTUAL COLORS OF ITEMS DEPICTED IN THIS DESIGN REFER TO SAMPLES, AS MONITORS & PRINTERS VARY.

CLIENT IS RESPONSIBLE FOR SUPPLYING VECTOR AND/OR HIGH-RES TYPICAL BRANDING FILES PRIOR TO PRODUCTION TO AVOID A SET-UP FEE.

| SPECIFICATION   | ILLUMINATED                                                                              |
|---|------------------------------------------------------------------------------------------|
| THIS SIGN IS INTENDED TO BE INSTALLED IN ACCORDANCE WITH THE REQUIREMENTS OF ARTICLE 600 OF THE NATIONAL ELECTRICAL CODE AND/OR OTHER APPLICABLE LOCAL CODES. THIS INCLUDES PROPER GROUNDING AND BONDING OF THE SIGN. | 120 or 277 VOLT ELECTRICAL SERVICE                                                       |
|   | ELECTRICAL LOAD: 1 AMPS @ 120V                                                           |
|   | 20 AMP CIRCUIT(S): 1 @ 120 V                                                             |
|   | CLIENT TO PROVIDE ALL PRIMARY ELECTRICAL SERVICES TO THE SIGN UNLESS OTHERWISE SPECIFIED |
|   | PAGE 1 OF 1                                                                              |

SIGN TYPE

MFG. & INSTALL (1) FRONT LIT CHANNEL LOGO.

VINYL SPEC

V1: 3M BLACK



SIGN LAYOUT  
SCALE: 3/16"=1'-0"

SIGN B

C1 CHANNEL LETTERS, FLUSH MOUNTED

FACES:

3/16" #7328 WHITE ACRYLIC

RETURNS:

.040 ALUMINUM, WHITE

BACKS:

.050 WHITE ALUMINUM

TRIM CAP:

1" WHITE

LEDS:



WHITE LEDS

POWER:

120v / 60w

FASTENERS:

3/8" X 5" MINIMUM NON-FERROUS

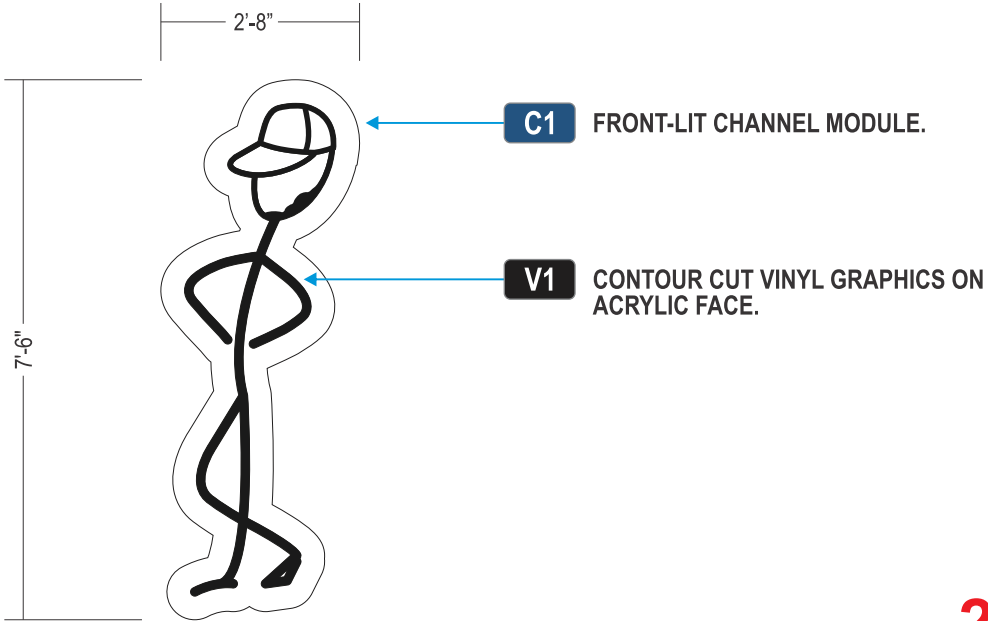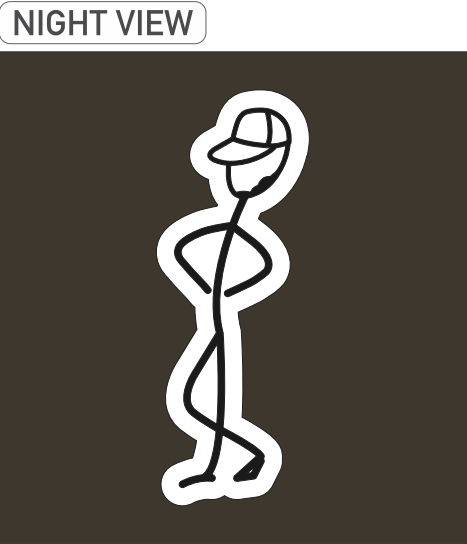

20.00 SQ FT

SIGN LAYOUT  
SCALE: 3/8"=1'-0"

THIS IS ONLY AN ARTIST RENDERING. FINISHED PROJECT MAY VARY SLIGHTLY IN SIZE AND COLOR.

PERMITTING

4D SIGNWORX

2022 PECH ROAD | HOUSTON, TX 77055  
T: 713.984.2010 | F: 713.984.1992

PROJECT INFO

CLIENT: MY FIT FOODS - SAN ANTONIO  
ADDRESS: 4130 BROADWAY - SUITE 1  
CITY, STATE: SAN ANTONIO, TX 78209  
DATE: 2/11/26  
SALES REP: JG  
DRAWN BY: KM

DRAWING NUMBER

P216042-1

W.O. (E2) NUMBER

| # | DATE    | REVISIONS                                    | JL |
|---|---------|----------------------------------------------|----|
| 1 | 7/13/26 | ADD DIMS TO ELEVATIONS/ METHOD OF ATTACHMENT |    |
| 2 |         |                                              |    |
| 3 |         |                                              |    |
| 4 |         |                                              |    |
| 5 |         |                                              |    |
| 6 |         |                                              |    |

SIGNATURES

CLIENT APPROVAL  
SIGNED: \_\_\_\_\_ DATE: \_\_\_\_\_  
LANDLORD APPROVAL  
SIGNED: \_\_\_\_\_ DATE: \_\_\_\_\_  
SALES  
SIGNED: \_\_\_\_\_ DATE: \_\_\_\_\_

ESTIMATION

APPROVAL \_\_\_\_\_  
APPROVAL \_\_\_\_\_  
APPROVAL \_\_\_\_\_  
APPROVAL \_\_\_\_\_

FOR ACTUAL COLORS OF ITEMS DEPICTED IN THIS DESIGN REFER TO SAMPLES, AS MONITORS & PRINTERS VARY.  
CLIENT IS RESPONSIBLE FOR SUPPLYING VECTOR AND/OR HIGH-RES TYPICAL BRANDING FILES PRIOR TO PRODUCTION TO AVOID A SET-UP FEE.

SPECIFICATION

THIS SIGN IS INTENDED TO BE INSTALLED IN ACCORDANCE WITH THE REQUIREMENTS OF ARTICLE 600 OF THE NATIONAL ELECTRICAL CODE AND/OR OTHER APPLICABLE LOCAL CODES. THIS INCLUDES PROPER GROUNDING AND BONDING OF THE SIGN.

ILLUMINATED  
120 or 277 VOLT ELECTRICAL SERVICE  
ELECTRICAL LOAD: 1 AMPS @ 120V  
20 AMP CIRCUIT(S): 1 @ 120 V  
CLIENT TO PROVIDE ALL PRIMARY ELECTRICAL SERVICES TO THE SIGN UNLESS OTHERWISE SPECIFIED

PAGE 1 OF 1