

# AETNA SIGN CO




2438 FREEDOM DRIVE  
SAN ANTONIO, TX 78217  
PH: 210.826.2800

[WWW.AETNASIGN.COM](http://WWW.AETNASIGN.COM)

## Goodwill

703 Dolorosa  
San Antonio, TX  
78207

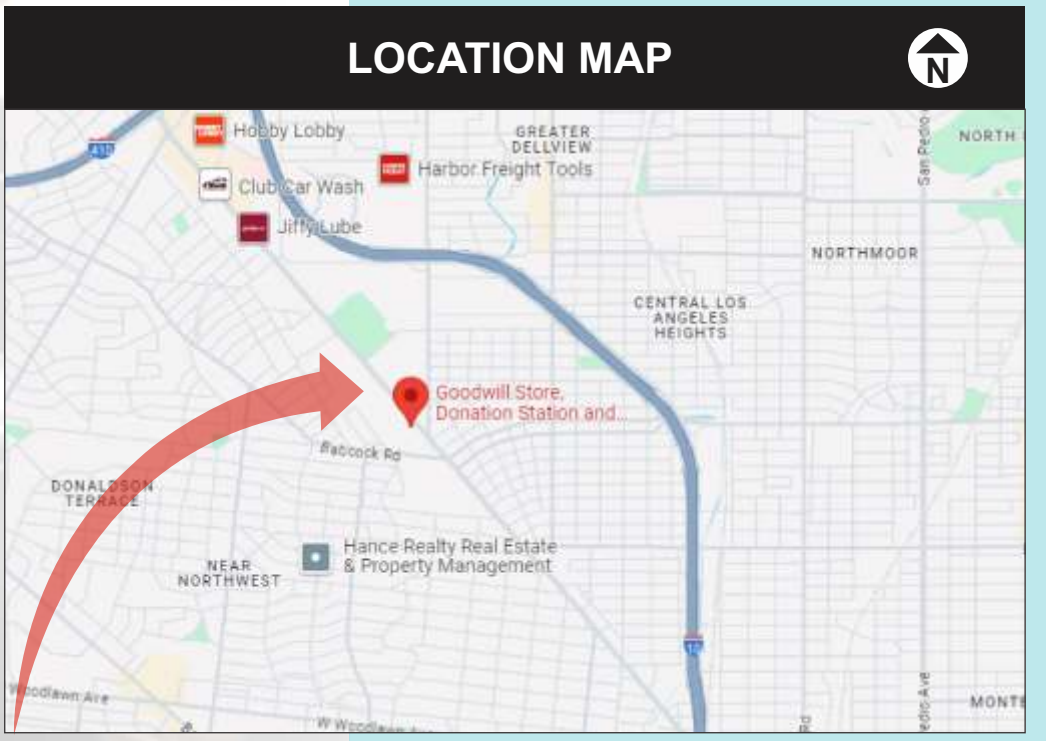

OVER 95 YEARS OF SIGNING THE BEST NAMES IN BUSINESS

A



SIDE 1



SIDE 2

**REFACE / RETROFIT / REPAINT D/F CABINET**

SCALE: 3/4" = 1'-0"

- REMOVE & DISCARD TWO (2) FACES FROM D/F CABINET
- REMOVE ALL INTERNAL LIGHTING COMPONENTS & RETROFIT TO WHITE LED'S MFG. & INSTALL - TWO (2) NEW LEXAN FACES - 3M VINYL APPLIED
- REPAINT CABINET RETURNS & RETAINERS BLACK



COLORS USED	
<span style="color: blue;">■</span>	3M 3630-167 BRIGHT BLUE
<span style="color: black;">■</span>	BLACK



EXISTING

SCALE: 3/8" = 1'-0"



NIGHT VIEW



PROPOSED

SCALE: 3/8" = 1'-0"




2438 FREEDOM DRIVE + SAN ANTONIO, TX 78217 + PH: 210.826.2800  
 FAX: 210.477.2323 + WWW.AETNASIGN.COM + FOLLOW US ON

CLIENT: Goodwill	DRWG#: 8043.2	CITY: San Antonio, Texas	DESIGNER: B. Davis
ADDRESS: 703 Dolorosa	SALES REP: Jeanette	DATE: 09-27-24	CLIENT APPROVAL:
COMPUTER FILE: art\drwg\misc\8043_Goodwill Dolorosa	TSC#18370	Unpublished Work. Aetna Sign Group, LTD. All rights reserved. This is an original drawing created by Aetna Sign Group, LTD. It is submitted for your personal use; however, it shall at all times remain the property of Aetna Sign Group, LTD. It may be used in connection with the project being planned for you by Aetna Sign Group, LTD., but not otherwise. © 2023 Aetna Sign Group, LTD.	

B

COLORS USED	
	3M 3630-167 BRIGHT BLUE
	BLACK

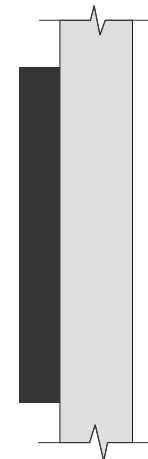


NIGHT VIEW

**S/F CABINET**

SCALE: 1/2" = 1'-0"

ONE (1) REQUIRED - MFG. & INSTALL  
 ALUM. FABRICATED CABINET W/ 5" RETURNS & 2" RETAINER - BLACK  
 INSIDE OF CABINET PTD. REFLECTIVE WHITE  
 WHITE LEXAN FACE W/ 3M VINYL APPLIED  
 INTERNALLY ILLUMINATED W/ WHITE LED'S  
 INSTALL FLUSH TO EXTERIOR

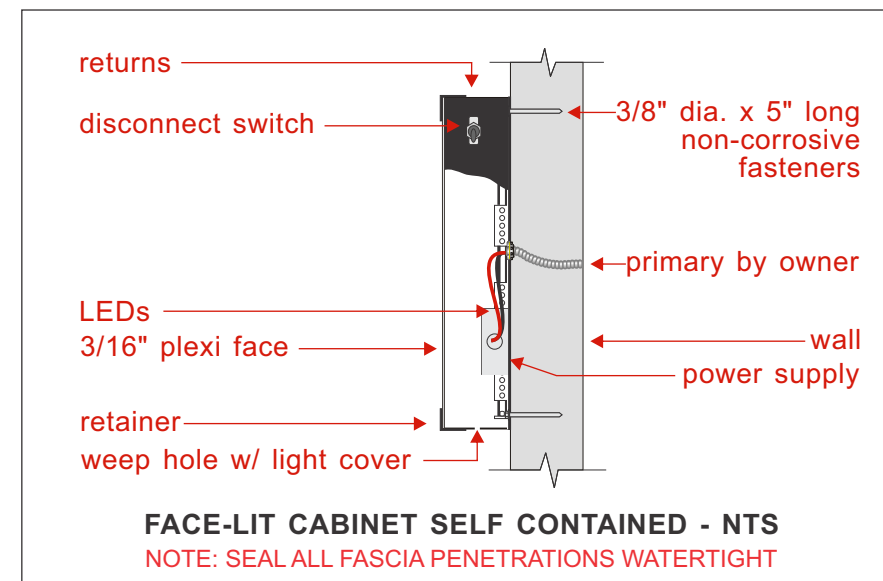

PROPOSED


SCALE: 1/8" = 1'-0"




2438 FREEDOM DRIVE + SAN ANTONIO, TX 78217 + PH: 210.826.2800  
 FAX: 210.477.2323 + WWW.AETNASIGN.COM + FOLLOW US ON 

CLIENT: Goodwill	DRWG#: 8043.2	CITY: San Antonio, Texas	DESIGNER: B. Davis
ADDRESS: 703 Dolorosa	SALES REP: Jeanette	DATE: 09-27-24	CLIENT APPROVAL:
COMPUTER FILE: art\drwg\misc\8043_Goodwill Dolorosa	TSC#18370	Unpublished Work. Aetna Sign Group, LTD. All rights reserved. This is an original drawing created by Aetna Sign Group, LTD. It is submitted for your personal use; however, it shall at all times remain the property of Aetna Sign Group, LTD. It may be used in connection with the project being planned for you by Aetna Sign Group, LTD., but not otherwise. © 2023 Aetna Sign Group, LTD.	

C

COLORS USED	
	3M 3630-167 BRIGHT BLUE
	BLACK

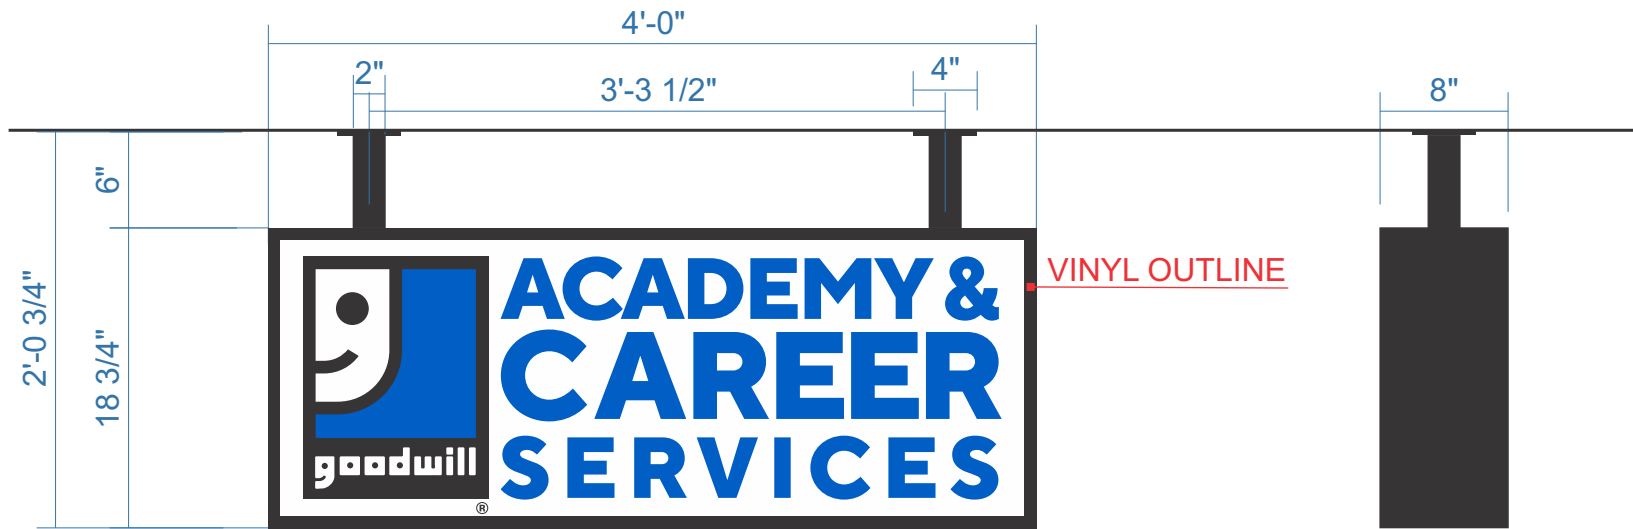

NIGHT VIEW

**D/F HANGING CABINET**

SCALE: 1" = 1'-0"

ONE (1) REQUIRED - MFG. & INSTALL  
 ALUM. FABRICATED CABINET W/ 8" RETURNS & 1" TRIMCAP - BLACK  
 WHITE LEXAN FACE W/ 3M VINYL APPLIED  
 INTERNALLY ILLUMINATED W/ WHITE LED'S  
 INSTALL HANGING FROM AWNING STRUCTURE W/ 2" SQ. TUBE

**SURVEY REQUIRED**



PROPOSED SCALE: 1/4" = 1'-0"




PROPOSED SCALE: 1/4" = 1'-0"



2438 FREEDOM DRIVE + SAN ANTONIO, TX 78217 + PH: 210.826.2800  
 FAX: 210.477.2323 + WWW.AETNASIGN.COM + FOLLOW US ON 

CLIENT: Goodwill	DRWG#: 8043.2	CITY: San Antonio, Texas	DESIGNER: B. Davis
ADDRESS: 703 Dolorosa	SALES REP: Jeanette	DATE: 09-27-24	CLIENT APPROVAL:
COMPUTER FILE: art\drwg\misc\8043_Goodwill Dolorosa	TSC#18370	Unpublished Work. Aetna Sign Group, LTD. All rights reserved. This is an original drawing created by Aetna Sign Group, LTD. It is submitted for your personal use; however, it shall at all times remain the property of Aetna Sign Group, LTD. It may be used in connection with the project being planned for you by Aetna Sign Group, LTD., but not otherwise. © 2023 Aetna Sign Group, LTD.	

D

COLORS USED	
	3M 3630-167 BRIGHT BLUE
	BLACK



**PANEL SIGN**

SCALE: 1 1/2" = 1'-0"

ONE (1) REQUIRED - MFG. & INSTALL  
 ALUM. FABRICATED PANEL PTD. WHITE  
 3M VINYL APPLIED  
 INSTALL FLUSH TO INTERIOR WALL



EXISTING

SCALE: 3/8" = 1'-0"



PROPOSED



SCALE: 3/8" = 1'-0"



CLIENT: Goodwill	DRWG#: 8043.2	CITY: San Antonio, Texas	DESIGNER: B. Davis
ADDRESS: 703 Dolorosa	SALES REP: Jeanette	DATE: 09-27-24	CLIENT APPROVAL:
COMPUTER FILE: art\drwg\misc\8043_Goodwill Dolorosa	TSC#18370	Unpublished Work. Aetna Sign Group, LTD. All rights reserved. This is an original drawing created by Aetna Sign Group, LTD. It is submitted for your personal use; however, it shall at all times remain the property of Aetna Sign Group, LTD. It may be used in connection with the project being planned for you by Aetna Sign Group, LTD., but not otherwise. © 2023 Aetna Sign Group, LTD.	

E

COLORS USED	
	3M 3630-167 BRIGHT BLUE
	BLACK

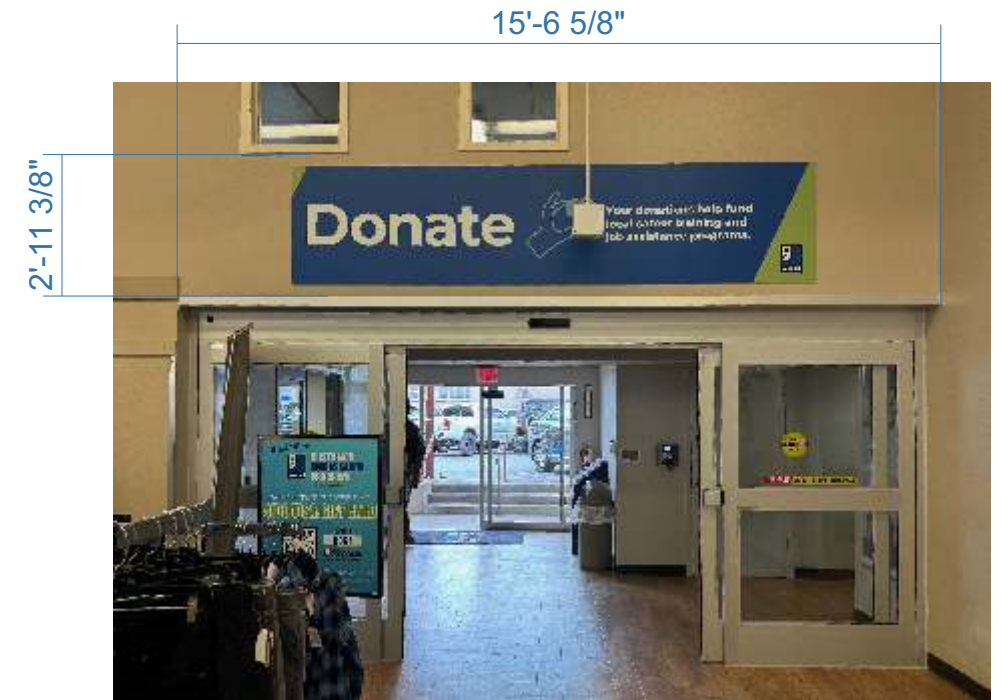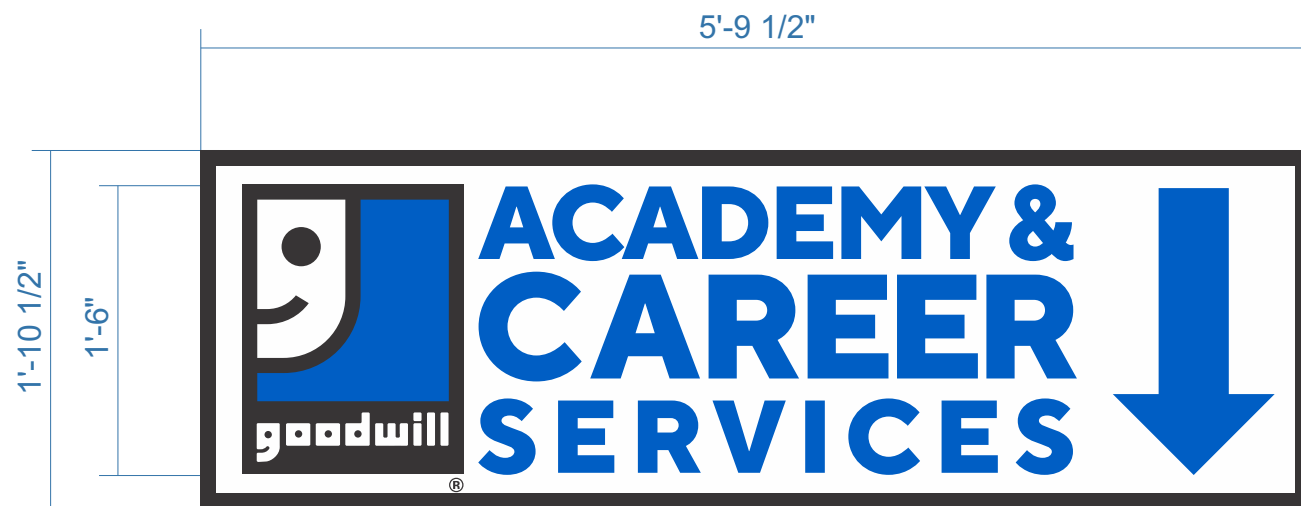

EXISTING

SCALE: 1/4" = 1'-0"



PROPOSED

SCALE: 1/4" = 1'-0"

**PANEL SIGN**

SCALE: 1" = 1'-0"

REMOVE EXISTING DONATE PANEL - CUSTOMER TO RELOCATE  
 ONE (1) REQUIRED - MFG. & INSTALL  
 ALUM. FABRICATED PANEL PTD. WHITE  
 3M VINYL APPLIED  
 INSTALL FLUSH TO INTERIOR WALL



CLIENT: Goodwill	DRWG#: 8043.2	CITY: San Antonio, Texas	DESIGNER: B. Davis
ADDRESS: 703 Dolorosa	SALES REP: Jeanette	DATE: 09-27-24	CLIENT APPROVAL:
COMPUTER FILE: art\drwg\misc\8043_Goodwill Dolorosa	TSC#18370	Unpublished Work. Aetna Sign Group, LTD. All rights reserved. This is an original drawing created by Aetna Sign Group, LTD. It is submitted for your personal use; however, it shall at all times remain the property of Aetna Sign Group, LTD. It may be used in connection with the project being planned for you by Aetna Sign Group, LTD., but not otherwise. © 2023 Aetna Sign Group, LTD.	