

GORMAN



NEW CONSTRUCTION

WEST 50' OF LOT 8

DAWSON ST.




1 SCHEMATIC SITE PLAN
3/16" = 1'-0"

101

SCHEMATIC SITE PLAN


Project number	25-17
12-27-2025	


[illegible]

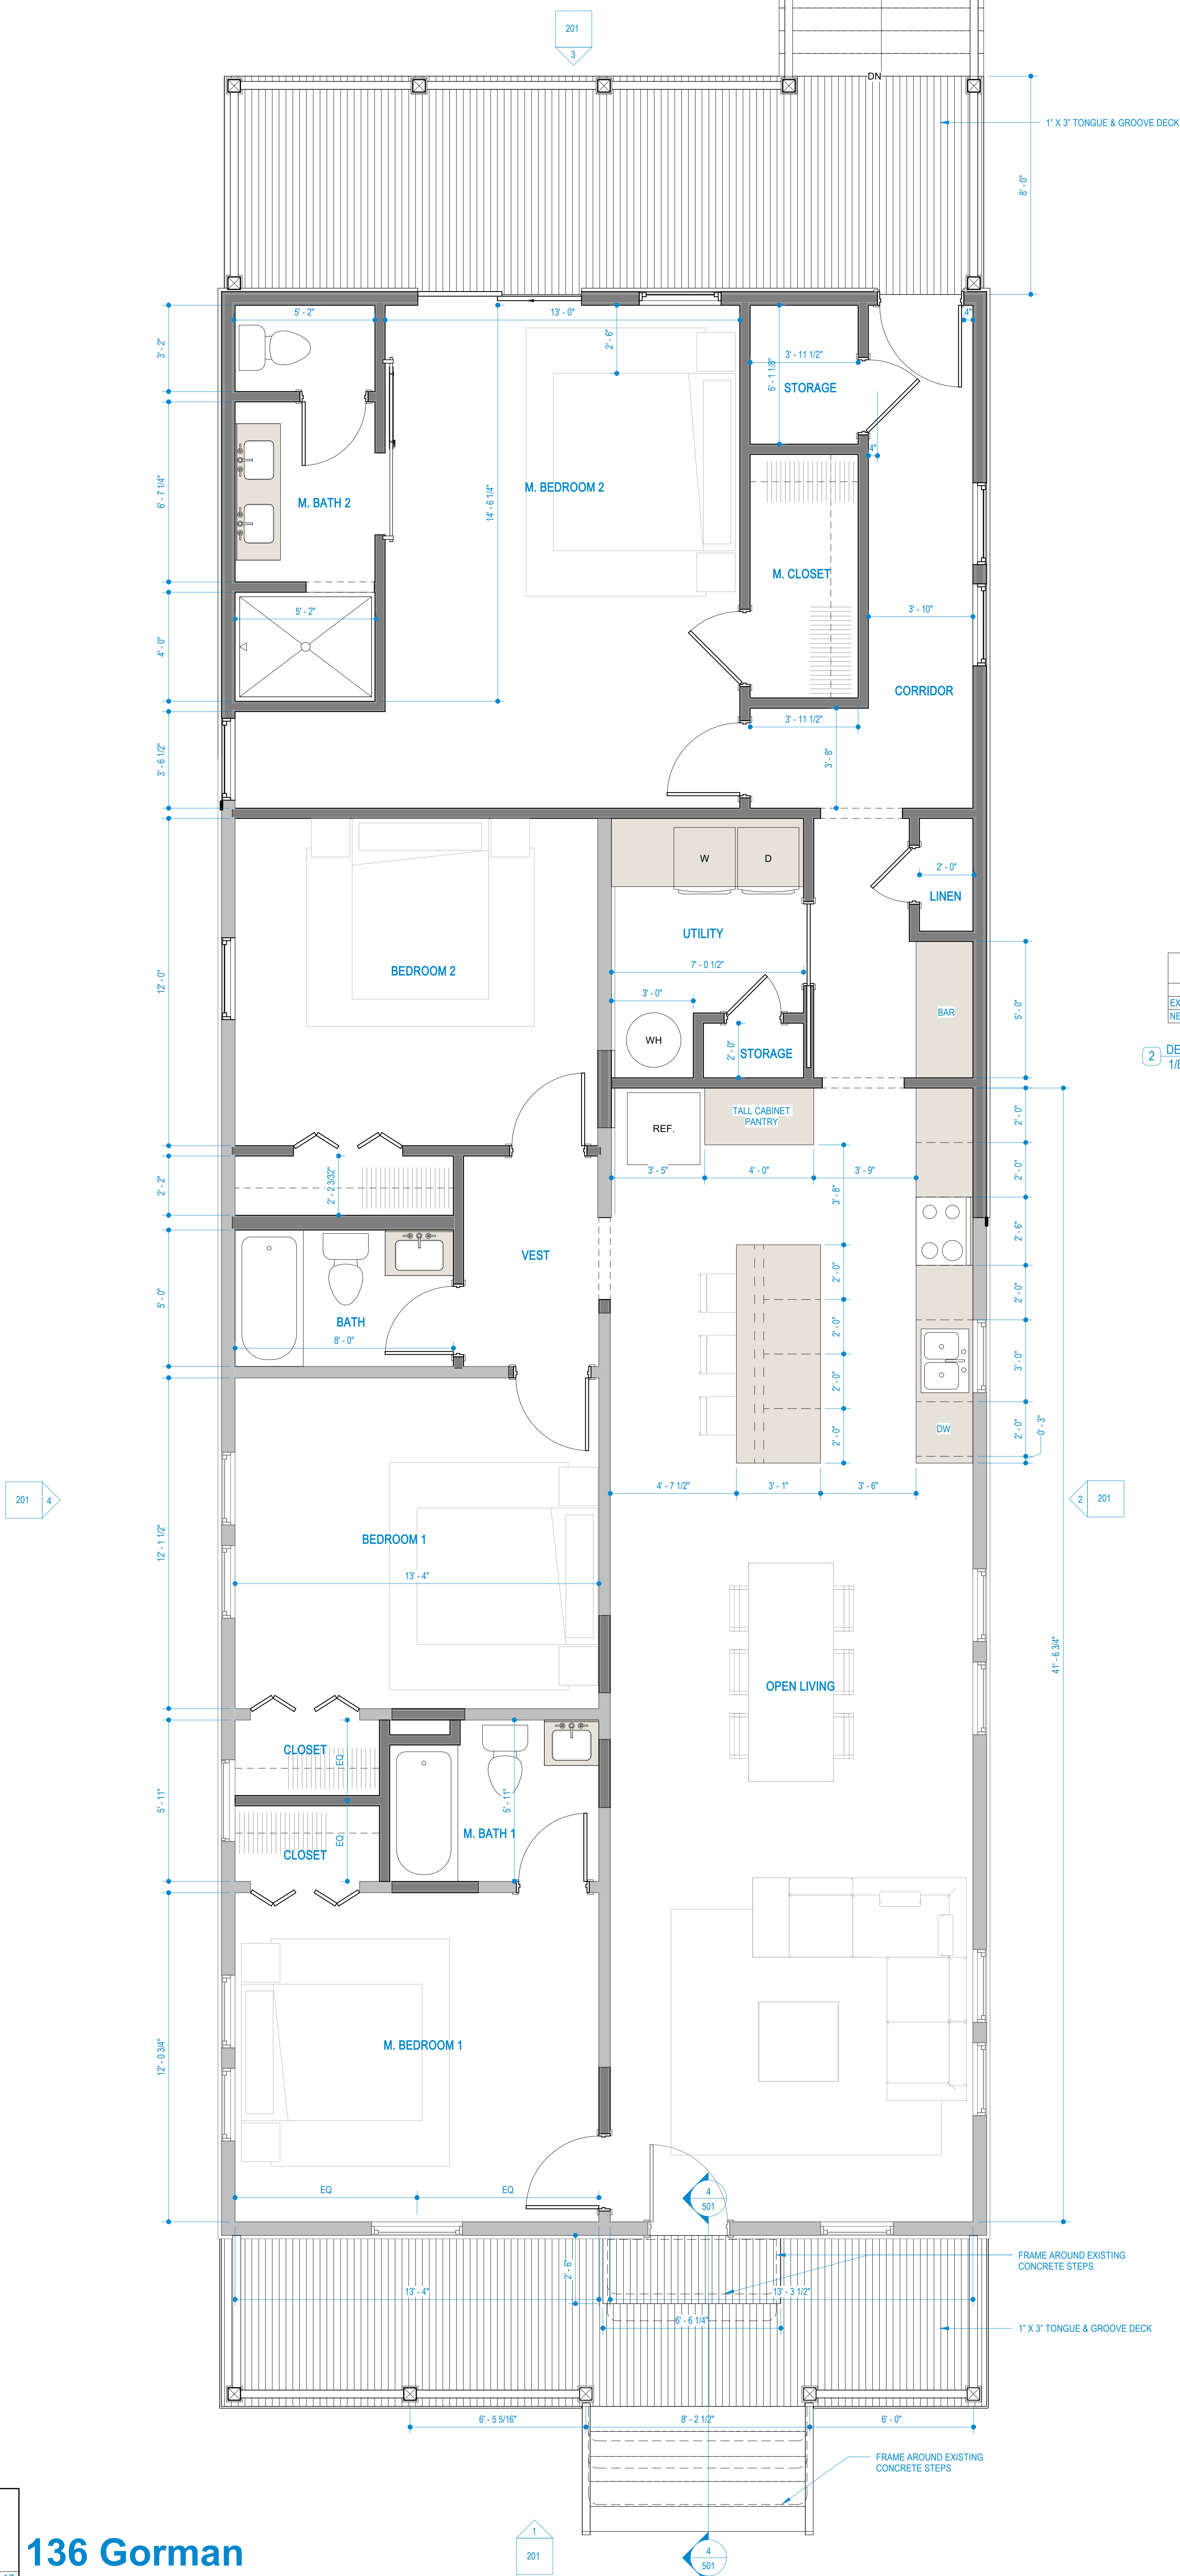


BUILDING AREA	
NAME	AREA
EXISTING	1299 SF
NEW CONSTRUCTION	700 SF
	1999 SF

2 DEMO & AREAS
1/8" = 1'-0"

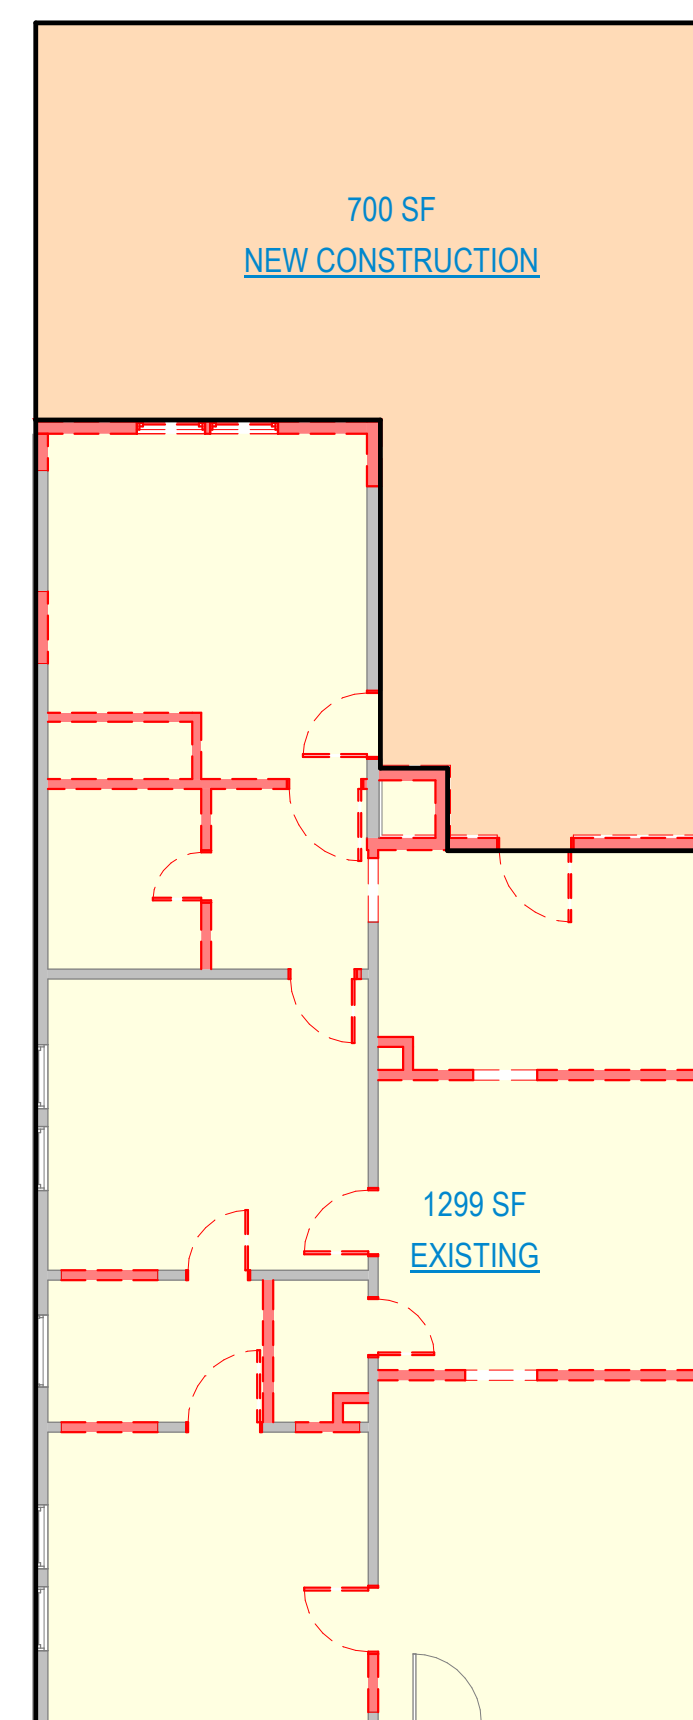


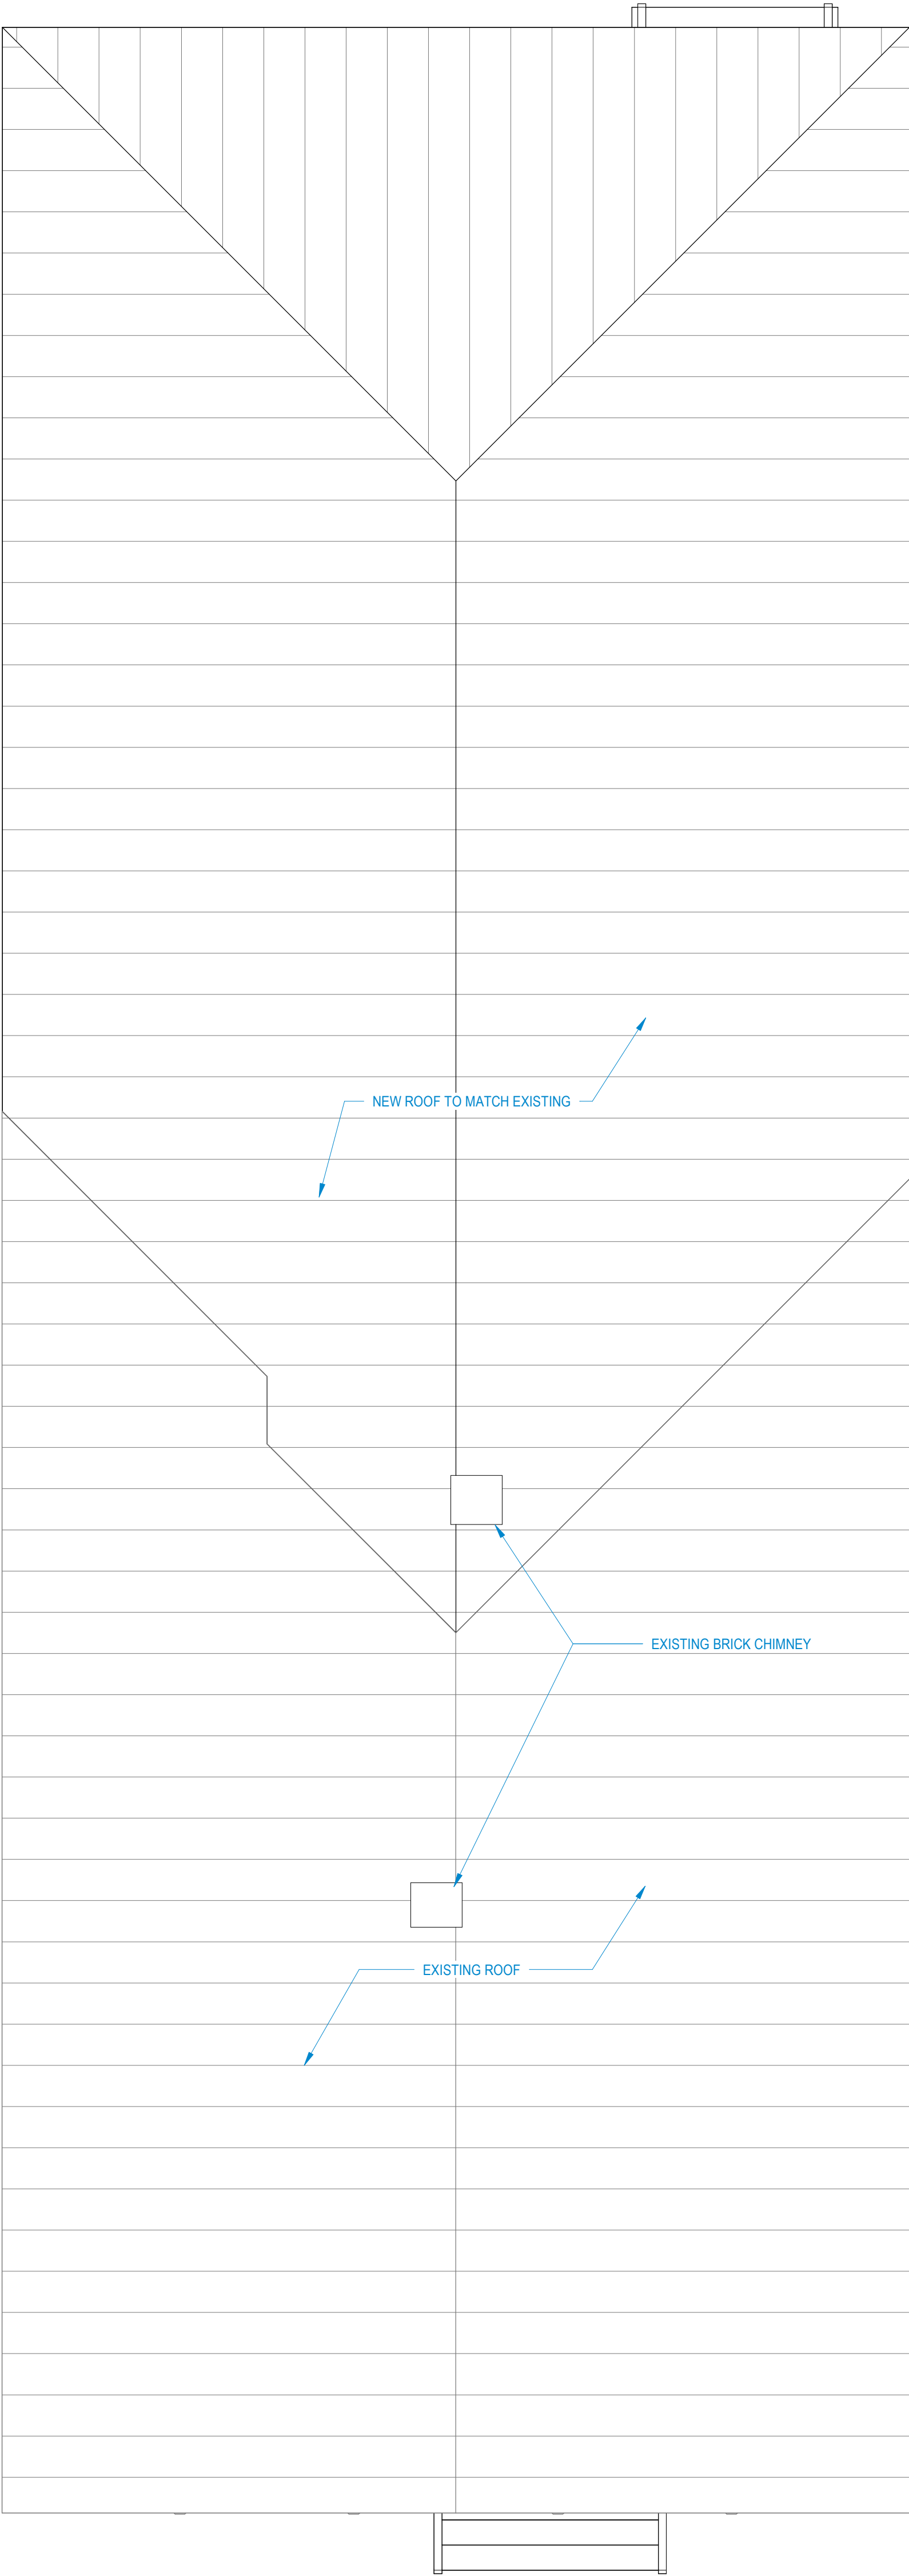


1 ROOF PLAN
1/4" = 1'-0"

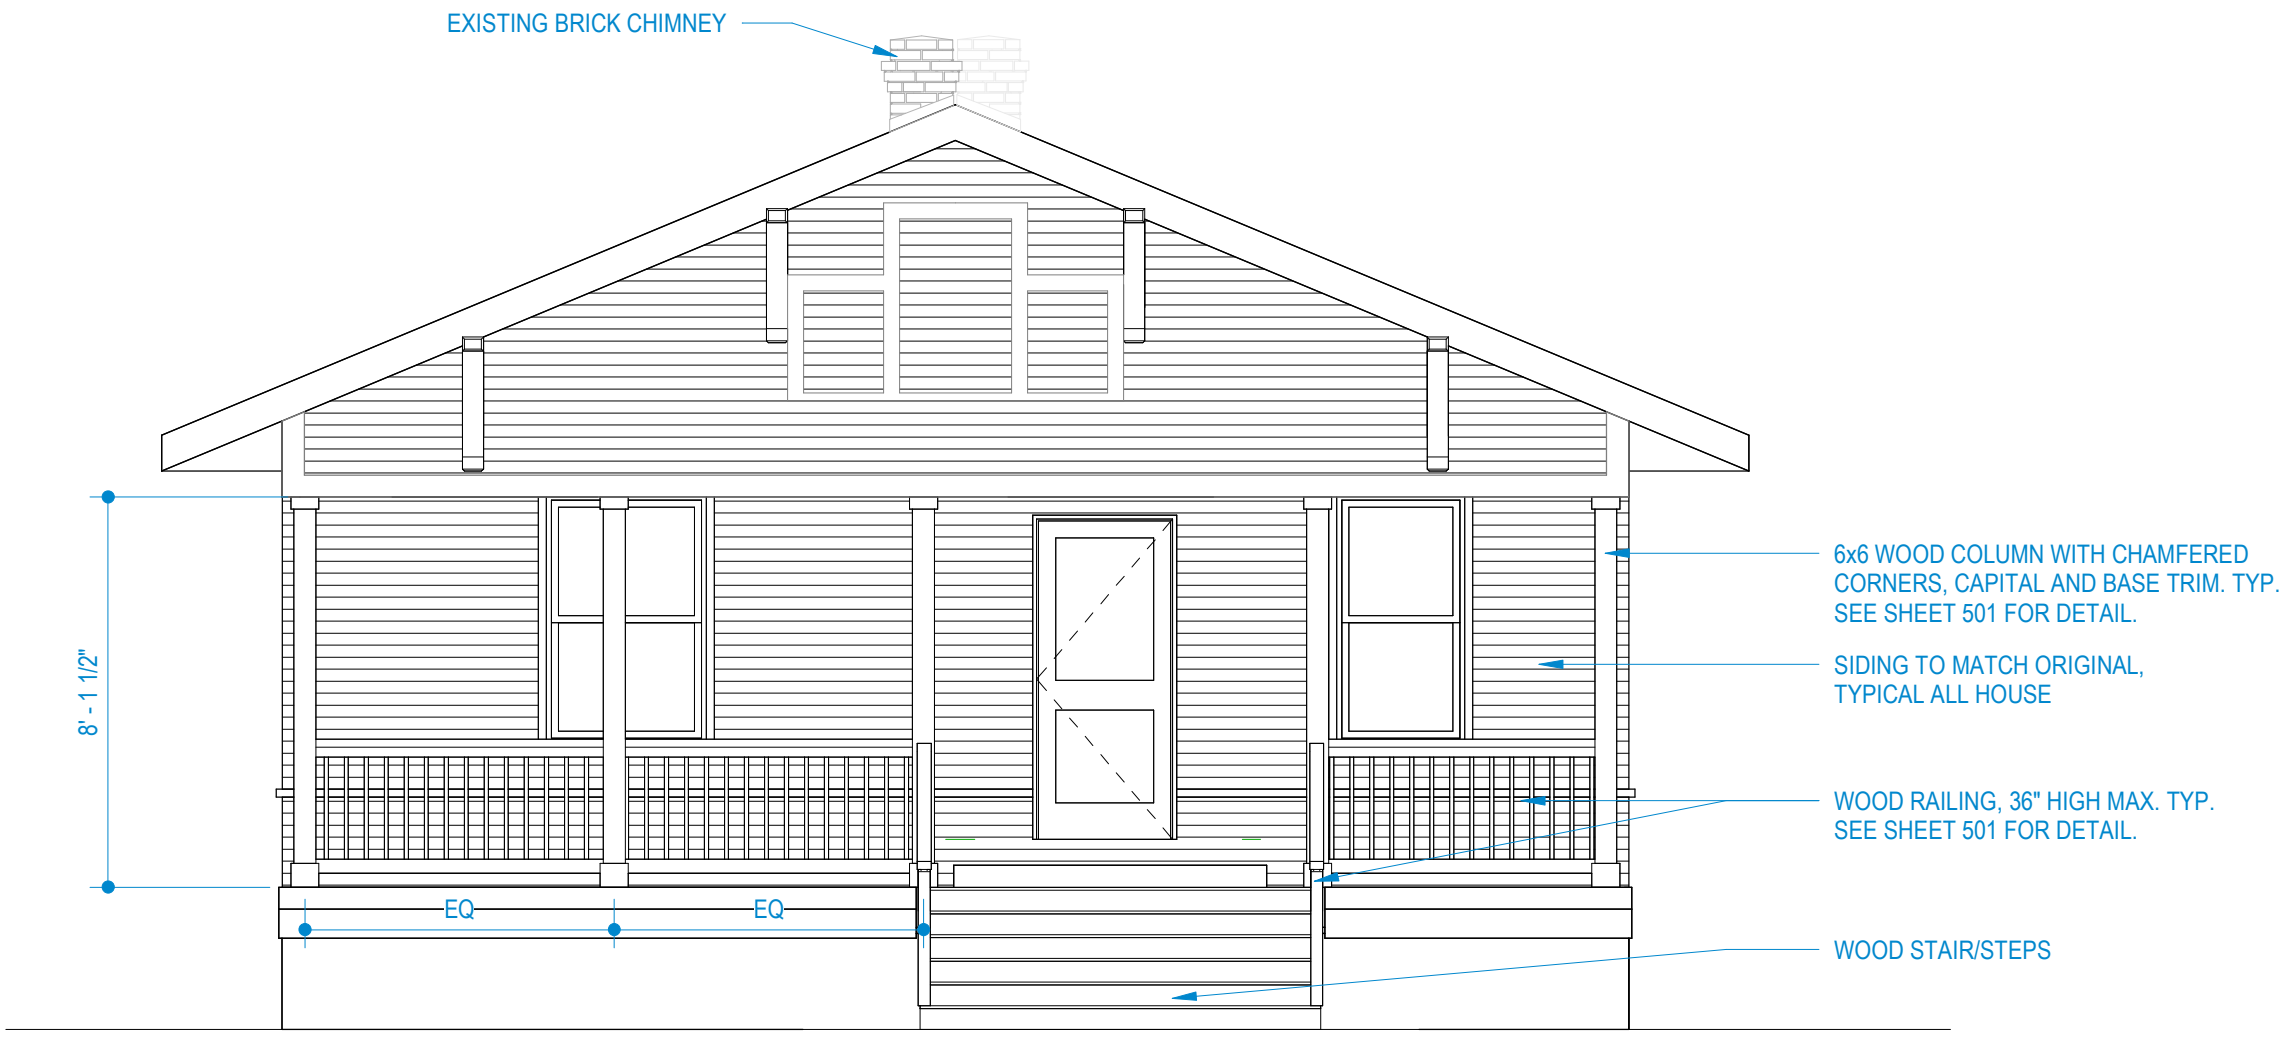


1 North
1/4" = 1'-0"

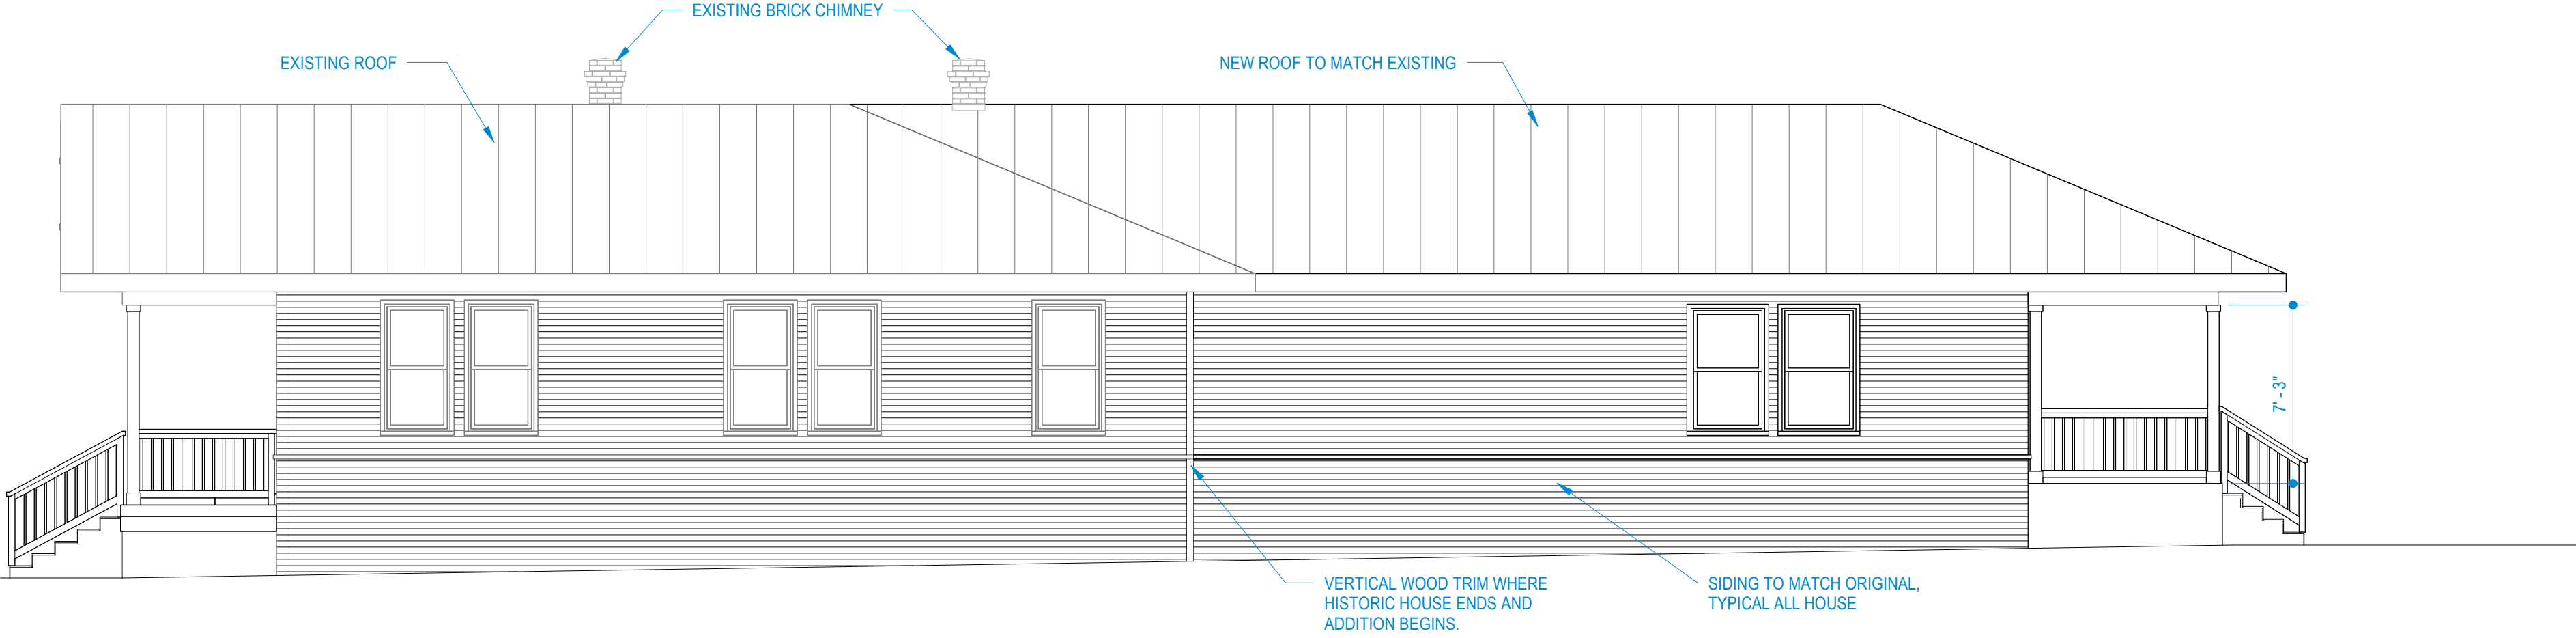

2 West
3/16" = 1'-0"

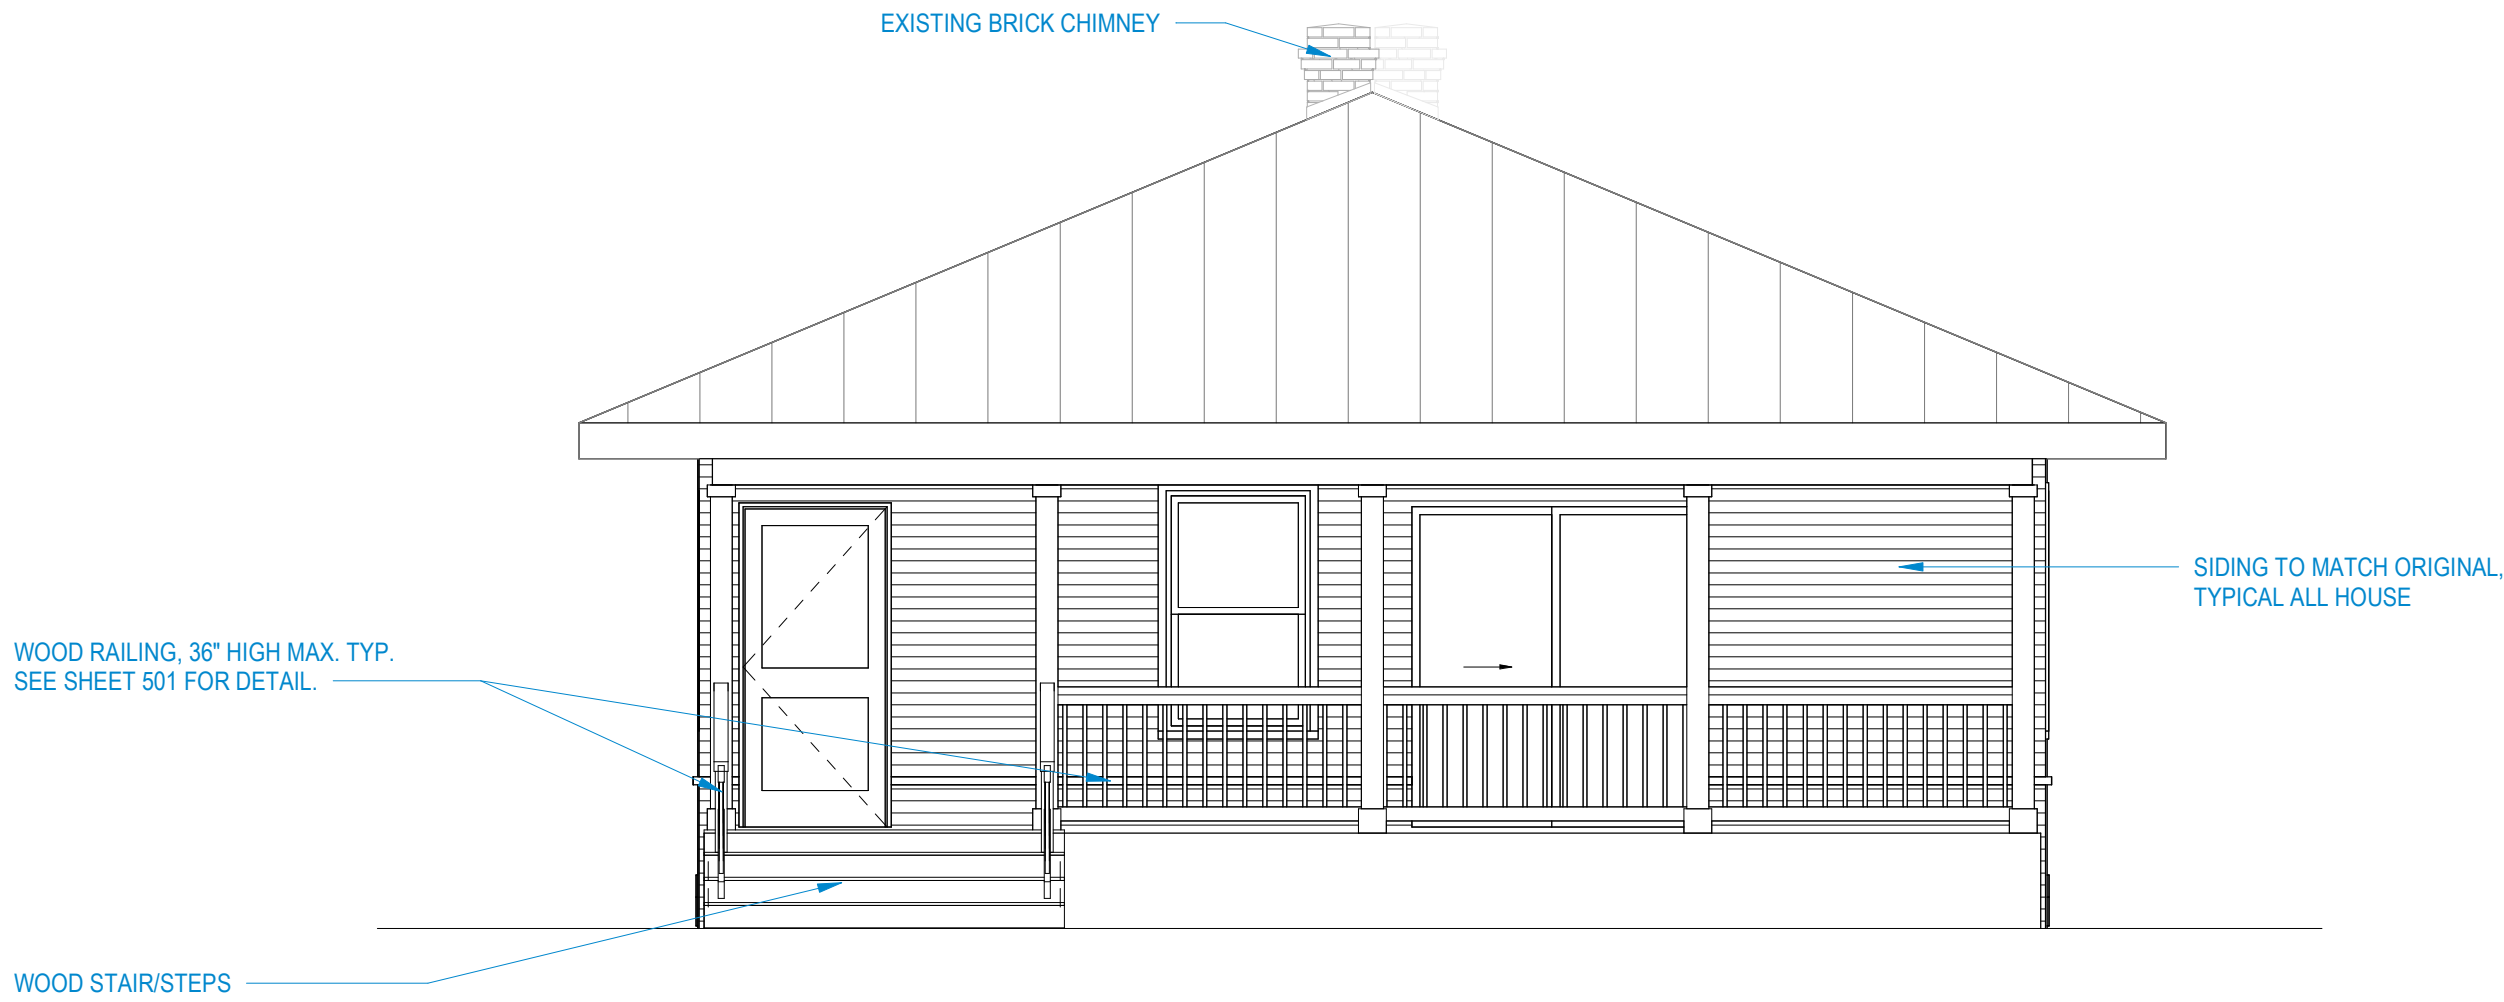

3 South
1/4" = 1'-0"

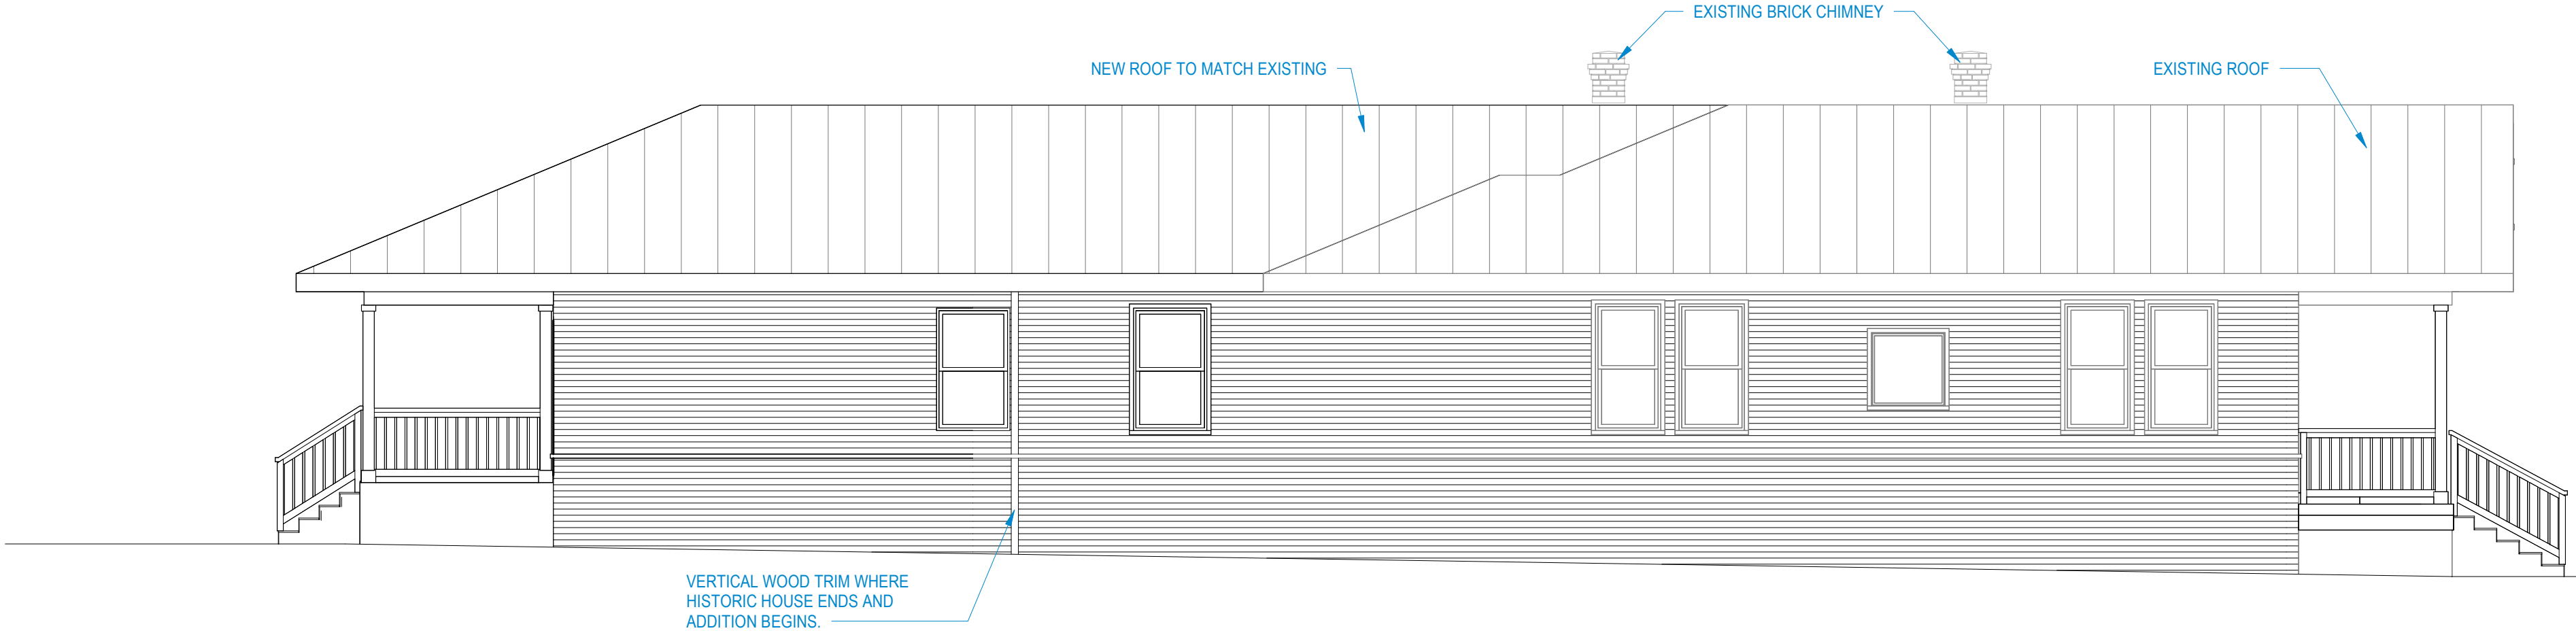

4 East
3/16" = 1'-0"



NORTH



SOUTH



NORTH EAST




NORTH WEST




SOUTH-WEST




SOUTH EAST

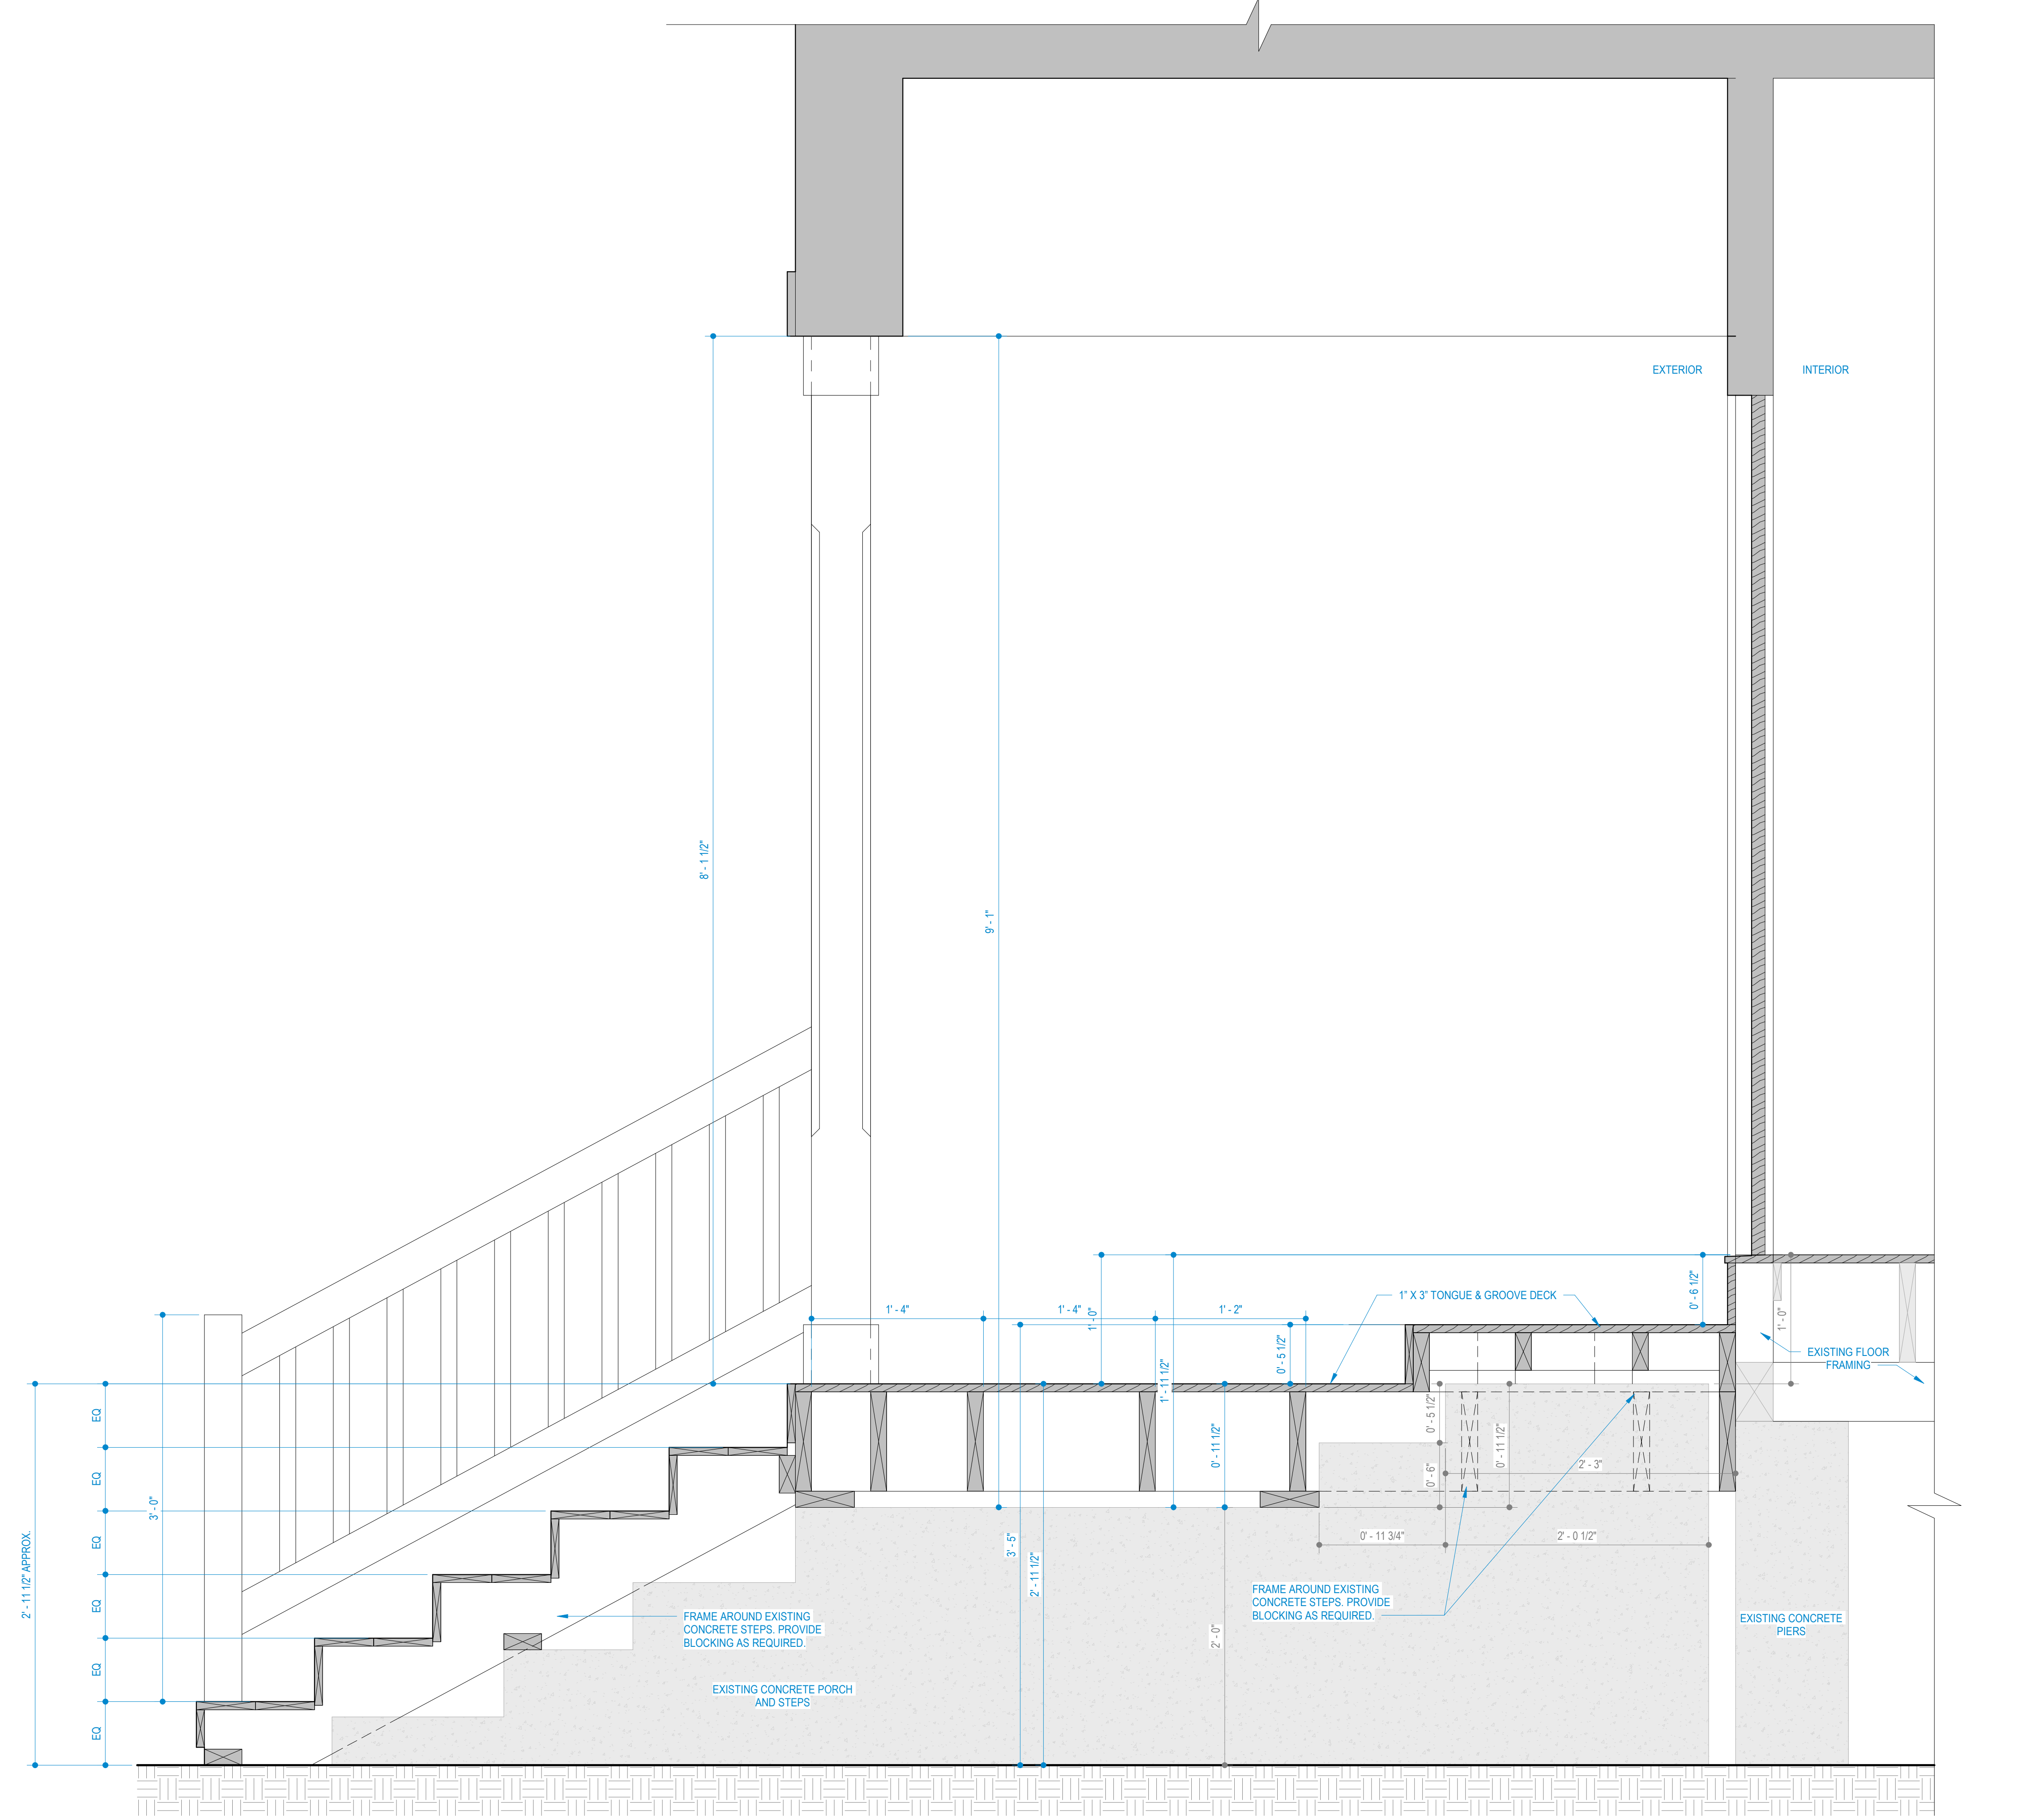


4 ENTRY PORCH SECTION
1 1/2" = 1'-0"

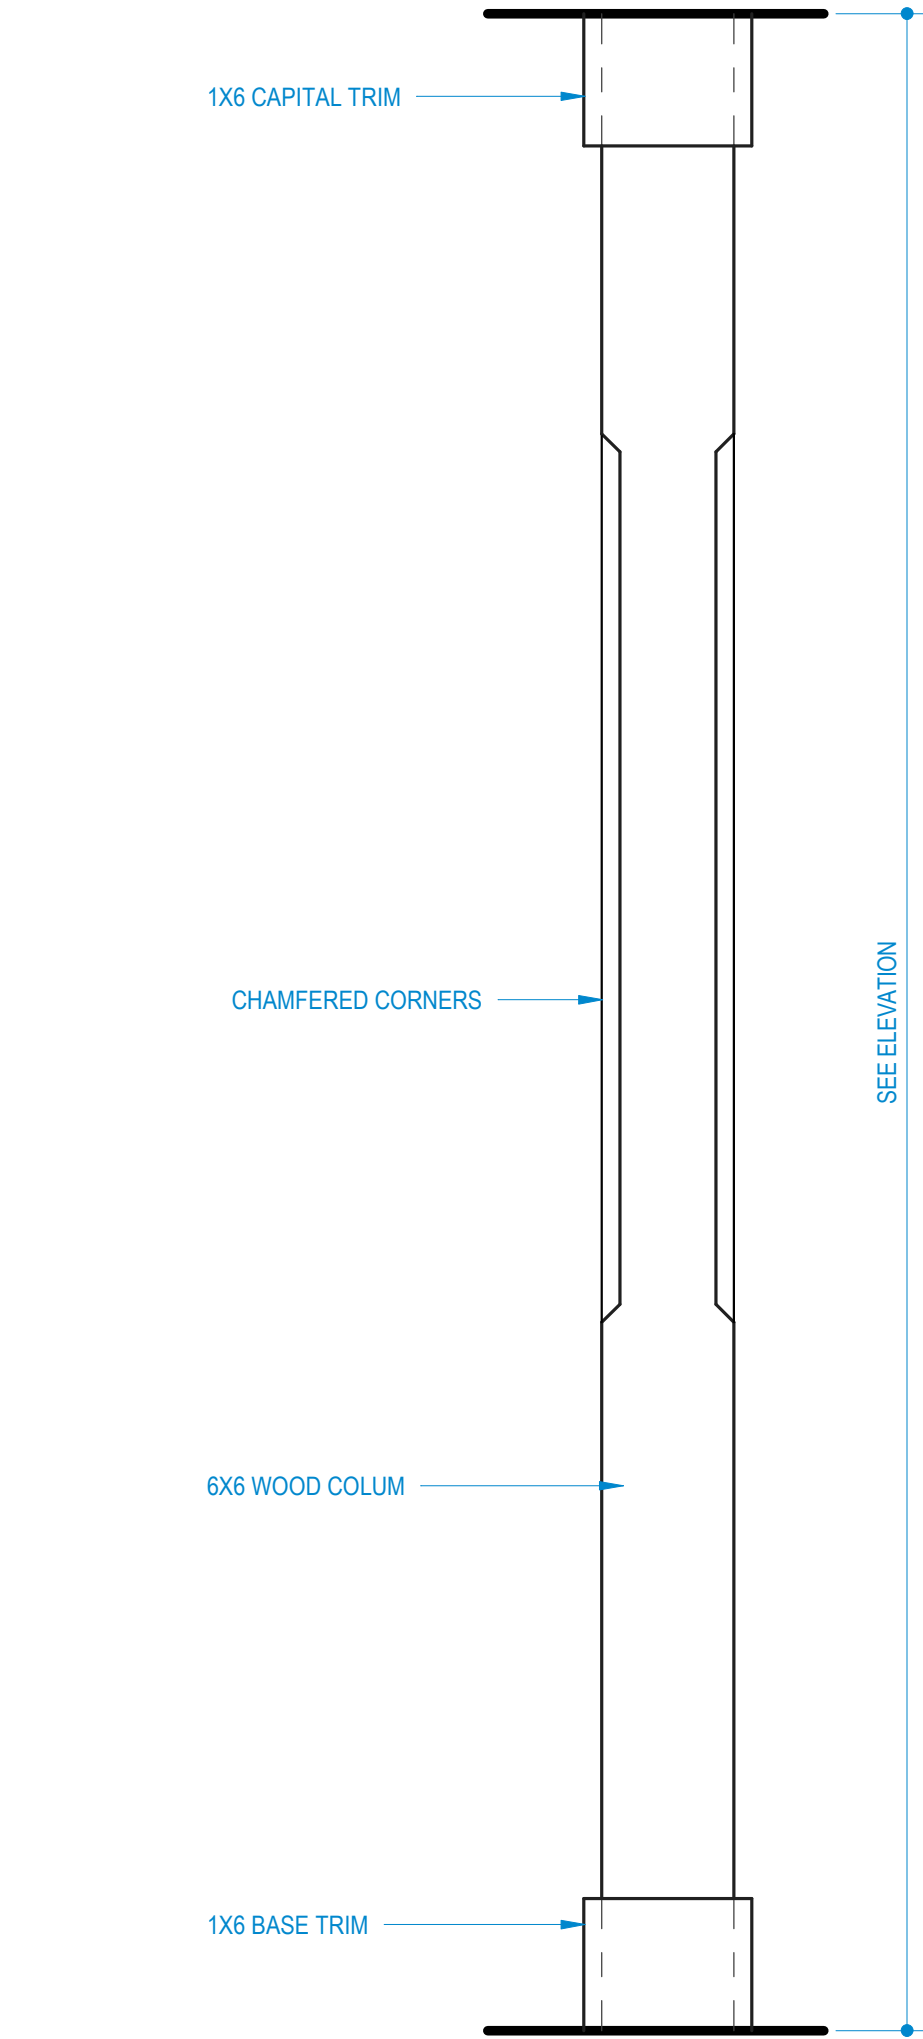

1 COLUMN DETAIL
1 1/2" = 1'-0"

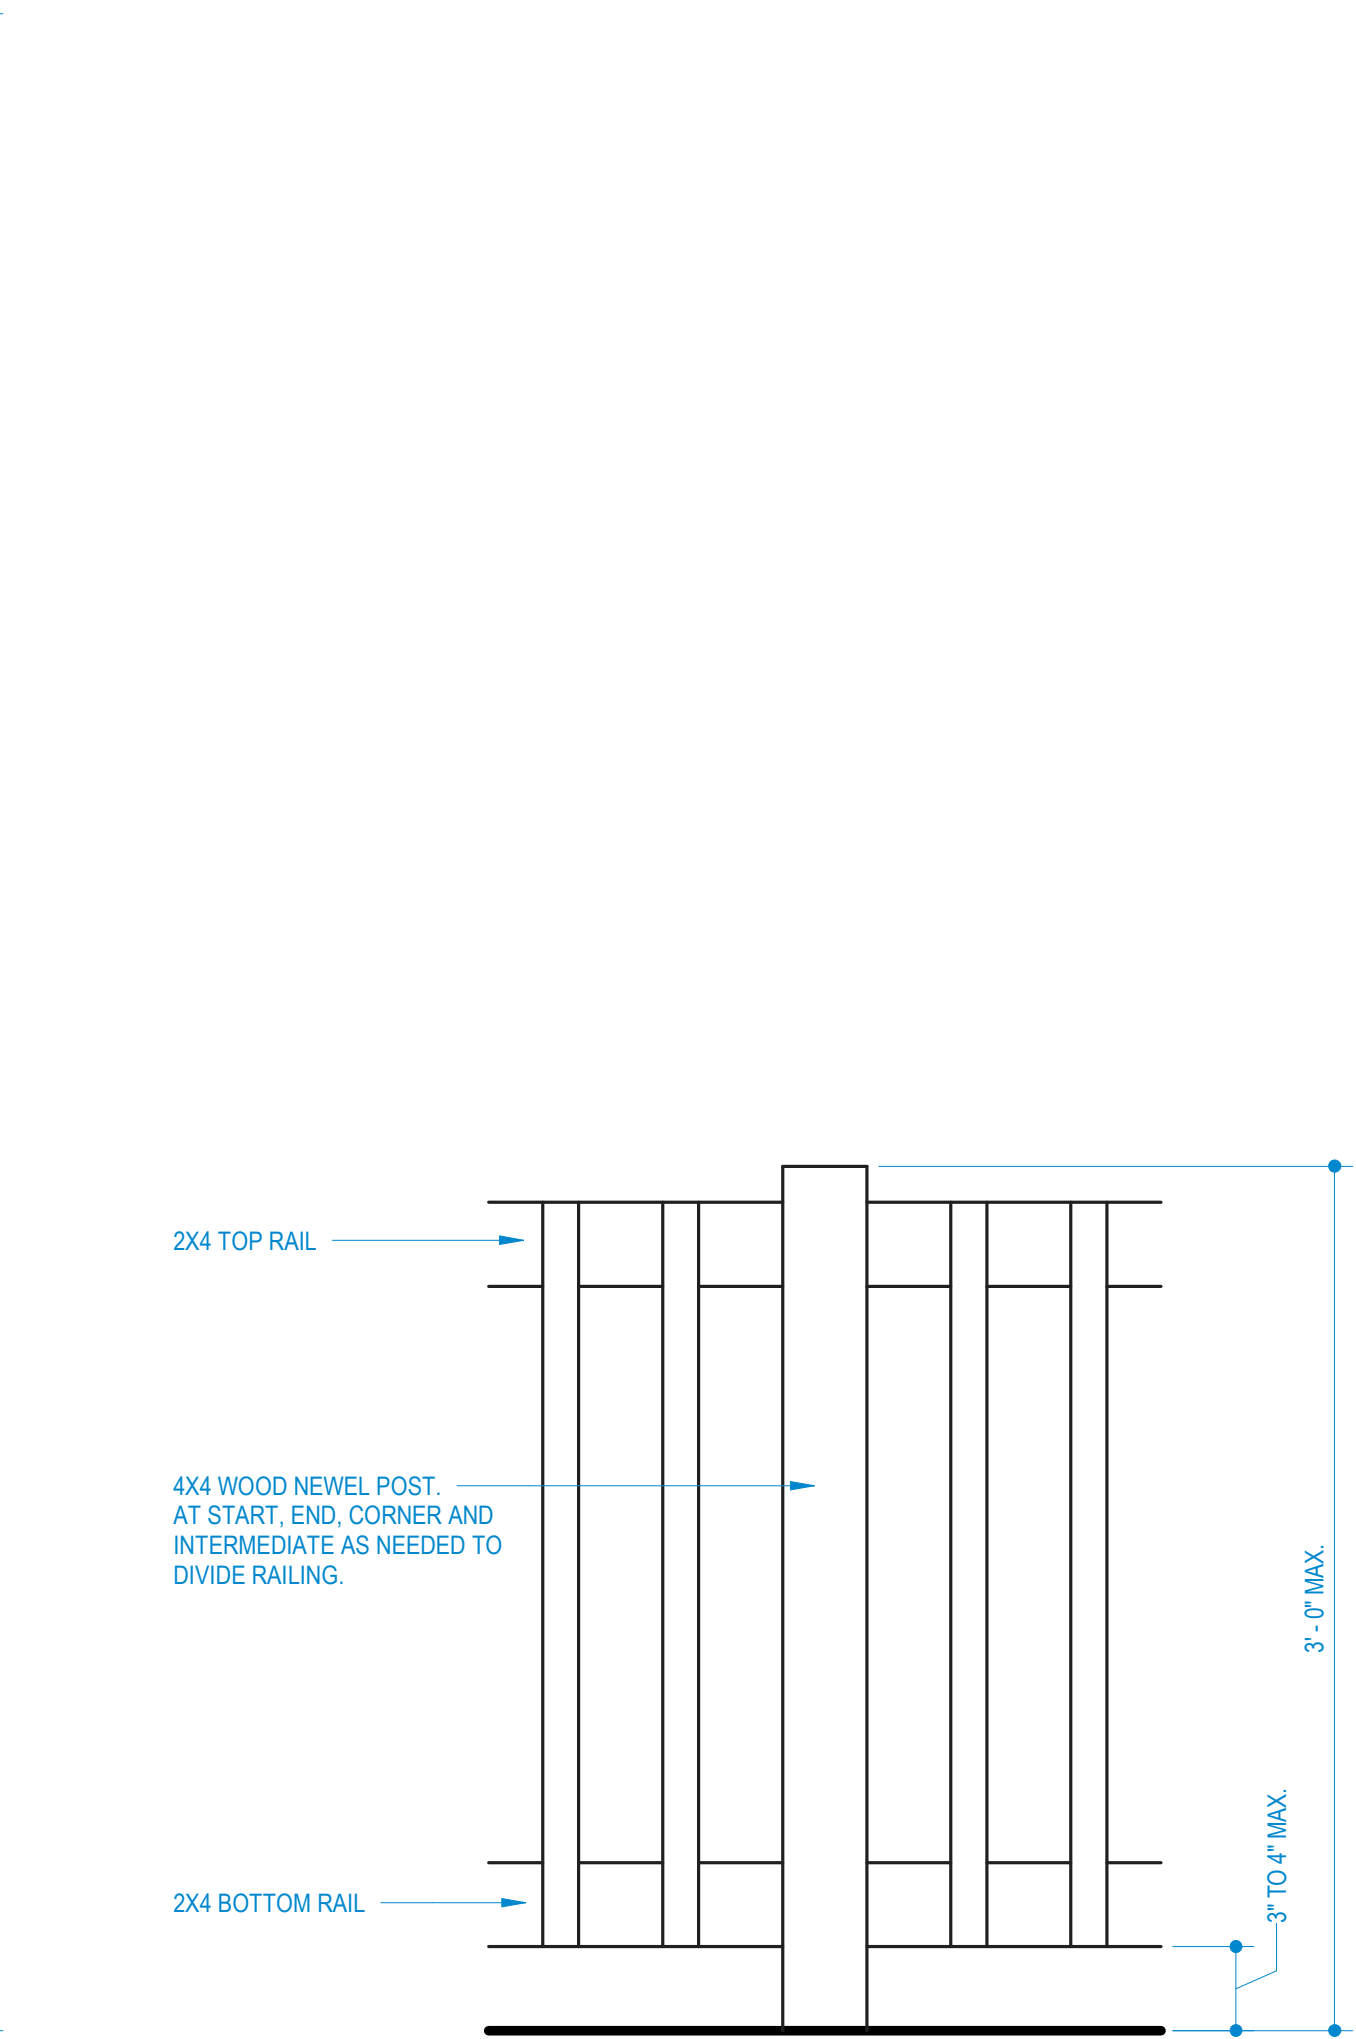

2 RAILING DETAIL
1 1/2" = 1'-0"

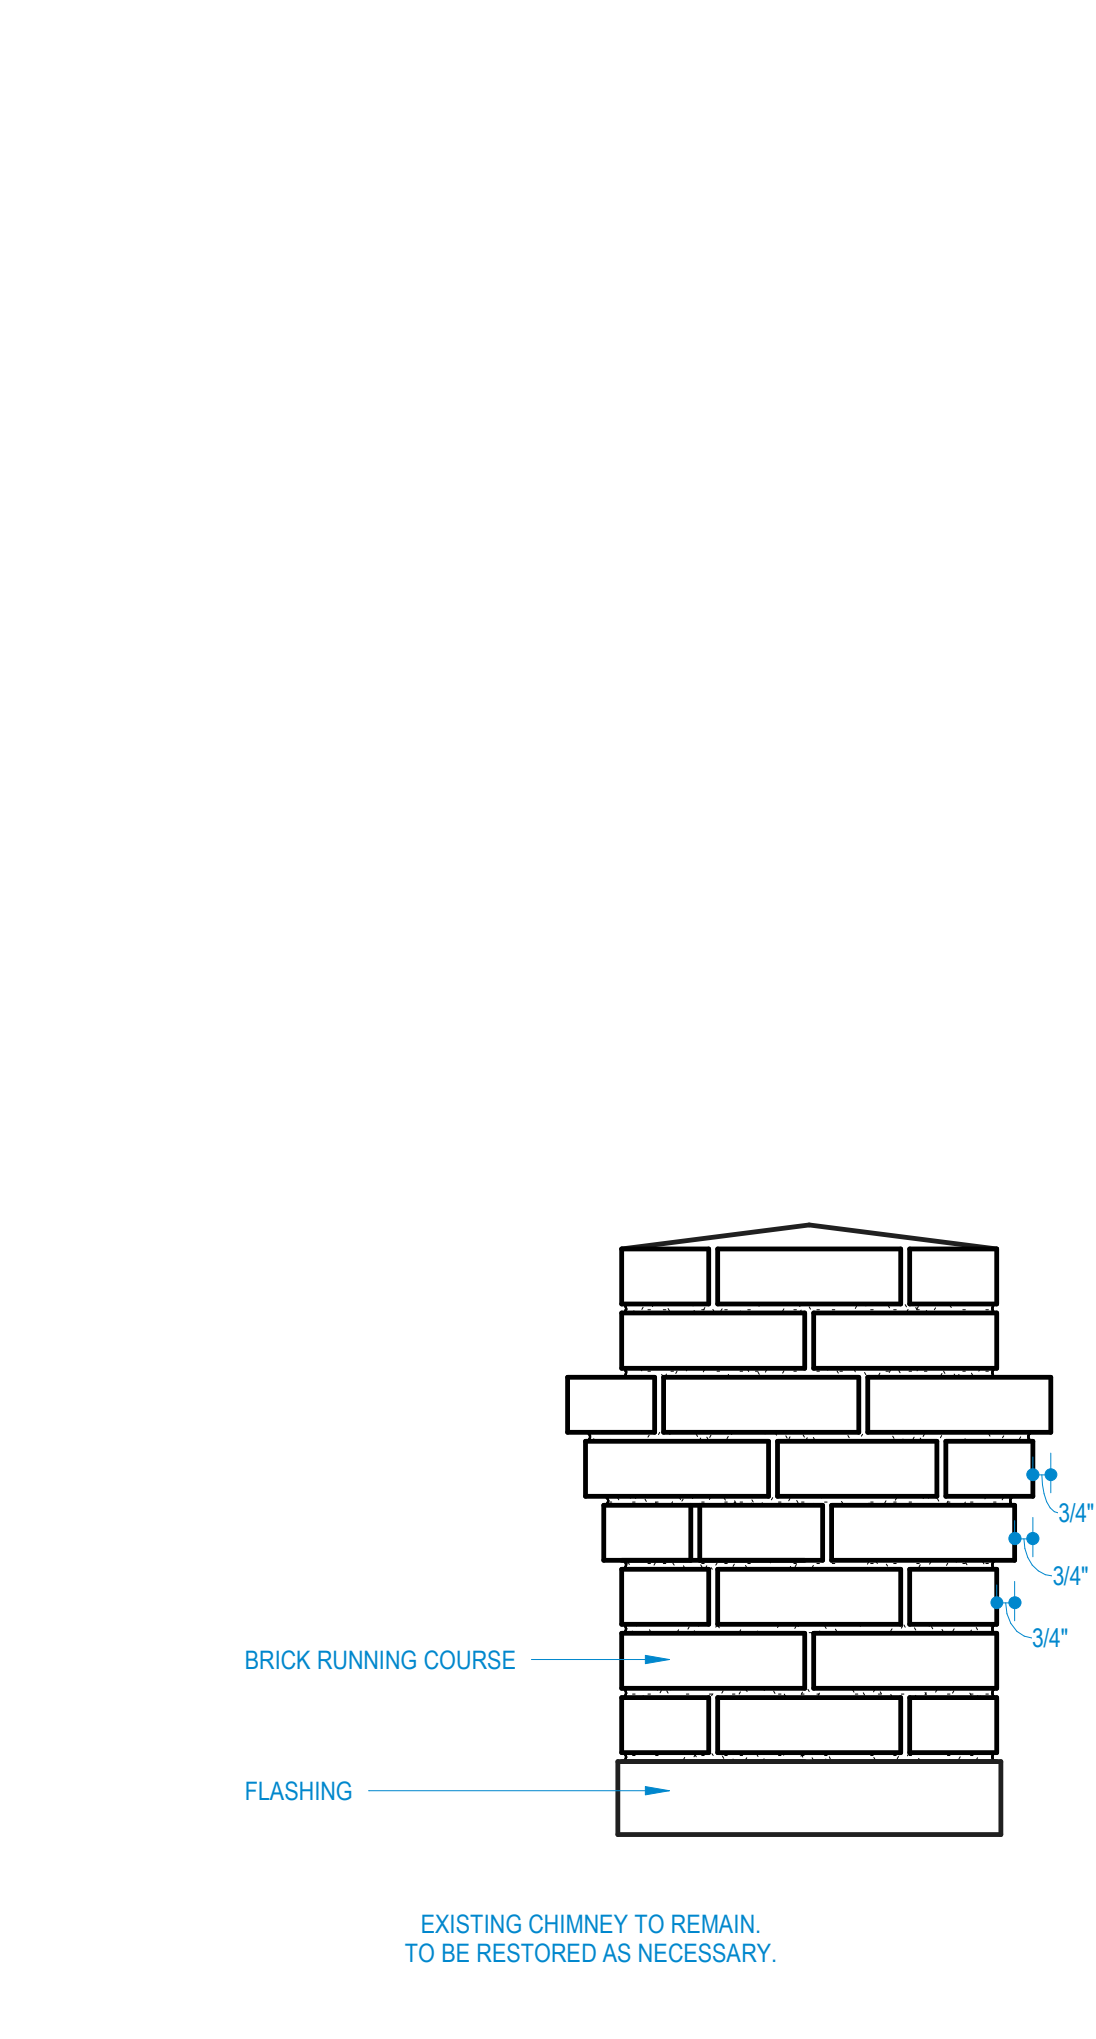

3 EXISTING CHIMNEY
1 1/2" = 1'-0"