




insomnia cookies

122 E Houston St Ste 140, San Antonio, TX 78205

SIGN A	24" Insomnia Cookies
Type:	Channel letters on a Raceway
Illumination:	Internally Illuminated LED
Square Footage:	23.92

SIGN B	Insomnia Cookies
Sign Type:	Blade Sign
Illumination:	Non-Illuminated
Square Footage:	4.00

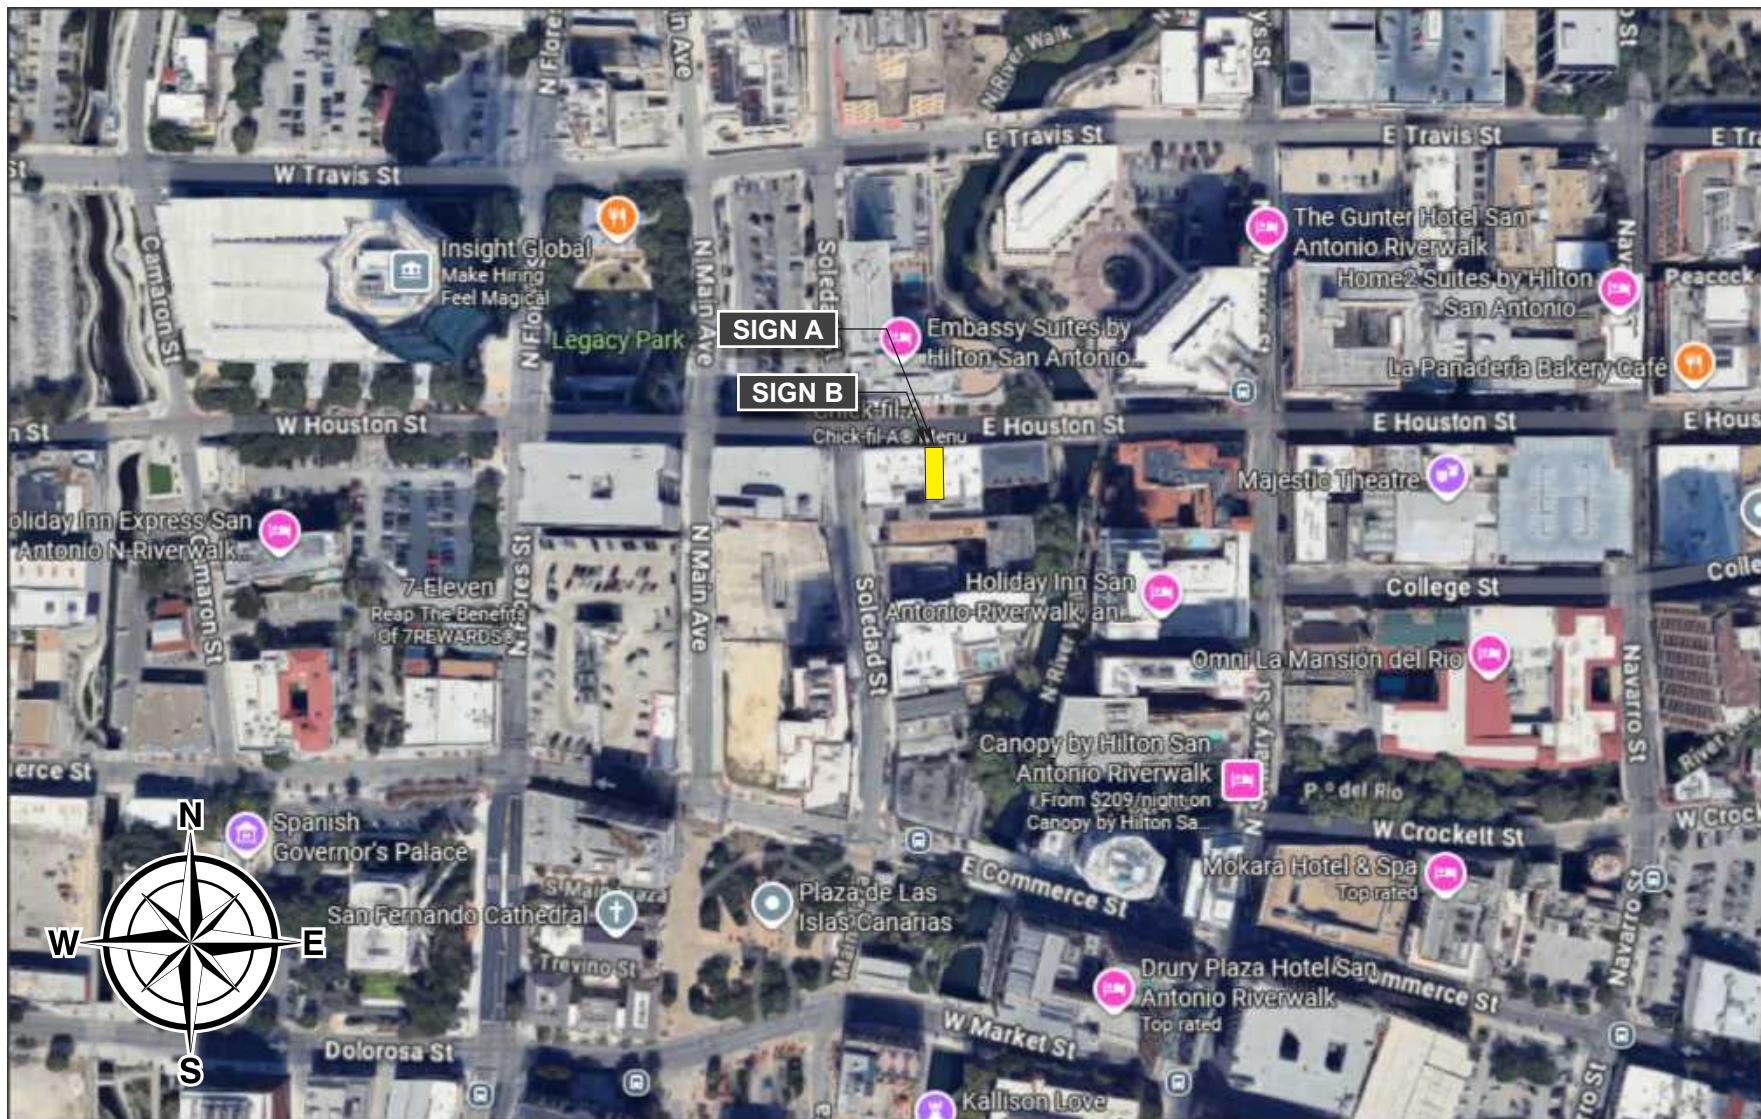

This rendering is the property of Apex Sign Group. It is for the exclusive use of Apex Sign Group and the party for which it was intended, the requestor. It is an unpublished original drawing not to be distributed, reproduced, or exhibited without the explicit consent of Apex Sign Group. Please contact your account manager for questions regarding this statement.

apexsigngroup.com

Insomnia Cookies
122 E Houston St
Ste 104
San Antonio, TX 78205

Project ID#: 140149
Project Mgr: Jordan Paul
Designer: Danny Wells
Created on: 09/18/2025

REVISION

R2 10/01/25 DR Lowered door logo, revised dimension callouts
R3 10/21/25 JC Show night view for Sign A/Show Sign B placement on wall side view
R4 11/07/25 JC Update address/add height of door 102" /Add details to mounting plate
R5 11/11/25 MD Added blocking note for blade sign B
R6 11/14/25 dw Revised Blade Sign detail notes
R6 11/14/25 MW Removed previous tenant vinyl from storefront elevation

SIGN A	24" Insomnia Cookies
Type:	Channel letters on a Raceway
Illumination:	Internally Illuminated LED
Square Footage:	23.92

SIGN B	Insomnia Cookies
Sign Type:	Blade Sign
Illumination:	LED Illumination
Square Footage:	4.00

WINDOW VINYL 1	Cut Window Vinyl - WARM WAVES
Type:	Applied Window Graphics
Square Footage:	5.06 QTY 1

WINDOW VINYL 3	Cut Window Vinyl - WARM WAVES
Type:	Applied Window Graphics
Square Footage:	2.38 QTY 1

WINDOW VINYL 5	Cut Window Vinyl - WARM WAVES
Type:	Applied Window Graphics
Square Footage:	9.90 QTY 4

WINDOW VINYL 6	Cut Window Vinyl - WARM COOKIES
Type:	Applied Window Graphics
Square Footage:	5.87

DOOR VINYL	16" Door Vinyl Logo
Type:	Applied Cut Vinyl
Square Footage:	1.78



Storefront Elevation (North)

Scale: 3/16" = 1'-0"



Entrance Elevation (North)

Scale: 1/4" = 1'-0"

Allowable Square Footage this Elevation:	63.00
Formula:	$14' \times 18' \times .25 = 63\text{sf}$
Actual Square Footage this Elevation:	35.70

2



Storefront Elevation Night View (North)

Scale: 3/16" = 1'-0"



This rendering is the property of Apex Sign Group. It is for the exclusive use of Apex Sign Group and the party for which it was intended, the requestor. It is an unpublished original drawing not to be distributed, reproduced, or exhibited without the explicit consent of Apex Sign Group. Please contact your account manager for questions regarding this statement.

apexsigngroup.com

Insomnia Cookies
122 E Houston St
Ste 104
San Antonio, TX 78205

Project ID#: 140149
Project Mgr: Jordan Paul
Designer: Danny Wells
Created on: 09/18/2025

REVISION

R2	10/01/25	DR Lowered door logo, revised dimension callouts
R3	10/21/25	JC Show night view for Sign A/Show Sign B placement on wall side view
R4	11/07/25	JC Update address/add height of door 102" /Add details to mounting plate
R5	11/11/25	MD Added blocking note for blade sign B
R6	11/14/25	dw Revised Blade Sign detail notes
R6	11/14/25	MW Removed previous tenant vinyl from storefront elevation



Perspective View

Scale: NTS

SIGN A	24" Insomnia Cookies
Type:	Channel letters on a Raceway
Illumination:	Internally Illuminated LED
Square Footage:	23.92



Note: 3/8"Ø hollow threaded rod w/ hardware for connection and electrical for "dot of i's" (Verify).
Painted to match facade

Color specifications:

- Logo Face: 3-layer (color white color) Digital Print
- Logo Returns & Trim: Painted to match Midnight Purple (PMS 276C)
- Letter Returns & Trim: Painted to match Twilight White (PMS 663C)
- Letter Faces: 3M vinyl printed to match Twilight White (PMS 663C)
- Raceway: Paint to match building color (313 Dark Bronze)

Electrical Detail:

- White LEDs
- (X) 60w Power Supplies
- Total Amps: X.XX
- (1) 20 amp 120V Circuit Req.



General Notes:

This sign is to be installed in accordance with the requirements of Article 600 of the National Electrical Code.

- Grounded and bonded per NEC 600.7/NEC 250
- Existing branch circuit in compliance with NEC 600.5, not to exceed 20 amps
- Sign is to be UL listed per NEC 600.3
- UL disconnect switch per NEC 600.6- required per sign component before leaving manufacturer. For multiple signs, a disconnect is permitted but not required for each section
- The location of the disconnect switch after installation shall comply with article 600.6 (A) (1) per NEC


Sign Layout Detail

Scale: 3/4" = 1'-0"

Raceway Length: 142"
"Cookie Moon" is also on Raceway

Specifications:

1. Existing Facade: To be determined
2. 0.040" Aluminum letter returns painted to match Midnight Purple (PMS 276C) for Logo, and painted to match Twilight White (PMS 663C) for letters
3. Jewelite trimcap bonded to face, painted to match Midnight Purple (PMS 276C) for Logo, and painted to match Twilight White (PMS 663C) for letters. #6 Sheet metal screws to returns (PTM trimcaps)
4. .125" ACM backs (pre-finished white) fastened to returns. Seal w/ VOC compliant 360 white latex caulk to prevent moisture penetration.
5. White LEDs (Hanley Phoenix PF-2030 7000K modules, HLED-PF2030WP)
6. 3/16" White #2447 Acrylic faces with applied 3-layer (color white color) digitally printed vinyl for logo, and digitally printed to match Twilight White (PMS 663C). All 1st surface
7. Disconnect switch UL Outdoor rated toggle type w/ neoprene boot per NEC 600-6
8. Primary electrical feed in UL conduit / customer supplied UL junction box
9. Power Supplies within UL enclosure (removable lid), 1/4" x 1" min screws
10. Low profile extruded aluminum raceway (7" x 4 1/2") w/ watertight cover. All painted to match the facade (color 313 Dark Bronze)
11. 2" Aluminum mounting clips, Maximum 6" from each end and every 48" o.c. (TYP)
12. Rivets, 3/16" aluminum #66 (letter to raceway fastening). Thru bolt attachment for large letters.
13. Mounting hardware to suit

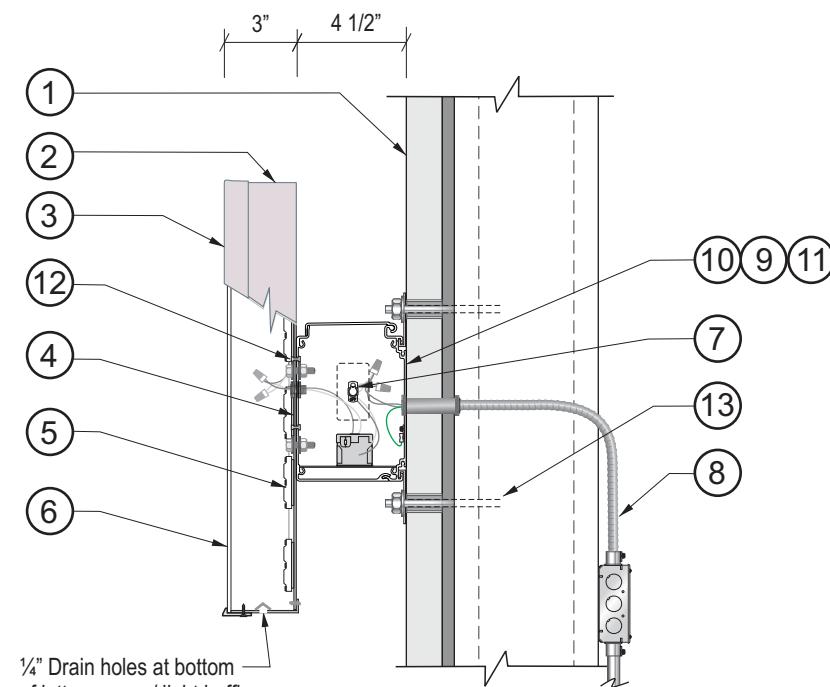

Section @ LED Channel Letter Raceway

Scale: N.T.S.



This rendering is the property of Apex Sign Group. It is for the exclusive use of Apex Sign Group and the party for which it was intended, the requestor. It is an unpublished original drawing not to be distributed, reproduced, or exhibited without the explicit consent of Apex Sign Group. Please contact your account manager for questions regarding this statement.

apexsigngroup.com

Insomnia Cookies
122 E Houston St
Ste 104
San Antonio, TX 78205

Project ID#: 140149
Project Mgr: Jordan Paul
Designer: Danny Wells
Created on: 09/18/2025

REVISION

- R2 10/01/25 DR Lowered door logo, revised dimension callouts
- R3 10/21/25 JC Show night view for Sign A/Show Sign B placement on wall side view
- R4 11/07/25 JC Update address/add height of door 102" /Add details to mounting plate
- R5 11/11/25 MD Added blocking note for blade sign B
- R6 11/14/25 dw Revised Blade Sign detail notes
- R6 11/14/25 MW Removed previous tenant vinyl from storefront elevation

SIGN B	Insomnia Cookies
Sign Type:	Blade Sign
Illumination:	LED Illumination
Square Footage:	4.00

specifications

Colors & Finishes


D1  3-Layer (Color White Color) Digital Print
 P1  PMS Black C w/ Satin Finish
 M1  3/16" #2447 white Acrylic
 M2  .063" Thk. Pre-Finished Black/White Aluminum Coil
 M3  1" "Jewelite" aluminum reinforced, Pre-Finished Black trimcap retainer

EST. ELECTRICAL LOAD

(1.1) Amps @120 Volts

ELECTRICAL REQUIREMENTS

(1) 20 Amp/120 Volt Circuits

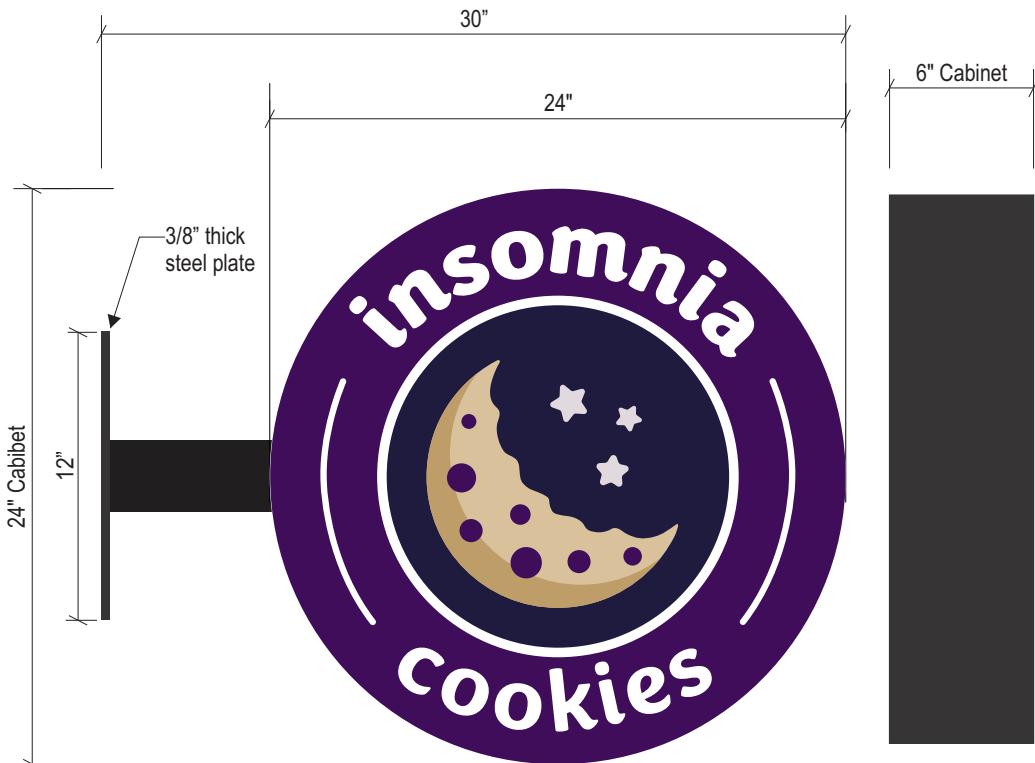

face-lit blade sign

scale: 1 1/2" = 1'-0" (IC-FLBL-24 shown)

side view

scale: 1 1/2" = 1'-0" (IC-FLBL-24 shown)

Returns:
 1. P1 M2 formed w/ White (interior) & P1 (exterior) finish.

Faces:
 2. M1 letter faces w/ first surface D1, chemically bonded to M3 w/ Weld-on #4 & #16; fastened to returns #8 truss head, self-drilling, self-tapping screws; painted to match returns. Final fastener qty & location determined @ time of fabrication.

Structure:
 3. P1 3" x 1" x 3/16" thk. aluminum square tube support welded to mounting plate.
 4. P1 3/8" thk. mounting plate.

Lighting / Electrical:
 6. Listed Class 2, minimum Ip66, UV resistant, LED module.

7. Disconnected switch UL Outdoor rated toggle type w/ neoprene boot per NEC 600.6 located on sign in accordance w/ NEC 600.8 & 600.91.
 8. Apex Sign Group's Manufacturer Label & Input/Current Rating Label to be Permanent & applied in a Visible Location during Service, in accordance w/ NEC 600.4(A).

9. Self-contained power supply; 12V Secondary circuit, listed Class 2, 18/2 plenum rated wire suitable for damp/wet locations in accordance w/ NEC 600.12, 725.3(L). All secondary wires are to be labeled @ terminal & junction locations for serviceability per NEC 725.30.
 10. 1/4" Ø weep holes req'd. w/ .040" thk. brake-bent baffle assembled to inside of return; @ all low points or isolated sections of the sign w/ no external obstructions in accordance w/ NEC 600.9(D).

Install:
 11. 3/8"-16 x 6", A307, zinc finished, hex head, LAG bolt w/ (1) Washer. (4) req'd. to secure sign to provided blocking.
 12. 1" Ø non-corrosive anti-crush sleeve.


General Contractor Note:
 13. 5/8" thk. Fire treated, exterior grade wood blocking behind Exterior **(EXISTING)** See appropriate details within this drawing package.
 14. 120V/20 amp maximum supply circuit, housed within J/B; Provided by G.C. Prior to Signage Installation. See appropriate details within this drawing package.

Installer Note:
 15. EIFS compatible sealant, Dow Corning 790, 791, or 795, around perimeter of sleeve @ face of EIFS.
 16. Liquid-tite conduit to supply power to power supply enclosure to primary supply J/B.


Tenant Note:
 17. Responsible for maintaining sealant @ all penetrations.

Note: Please be advise due to no access to the column area to support the Blade Sign issues may occur.

Description - face-lit blade sign	A Logo Height & Width	B Overall Width	Square Footage (HxW)
IC-FLBL-24	24"	30"	4

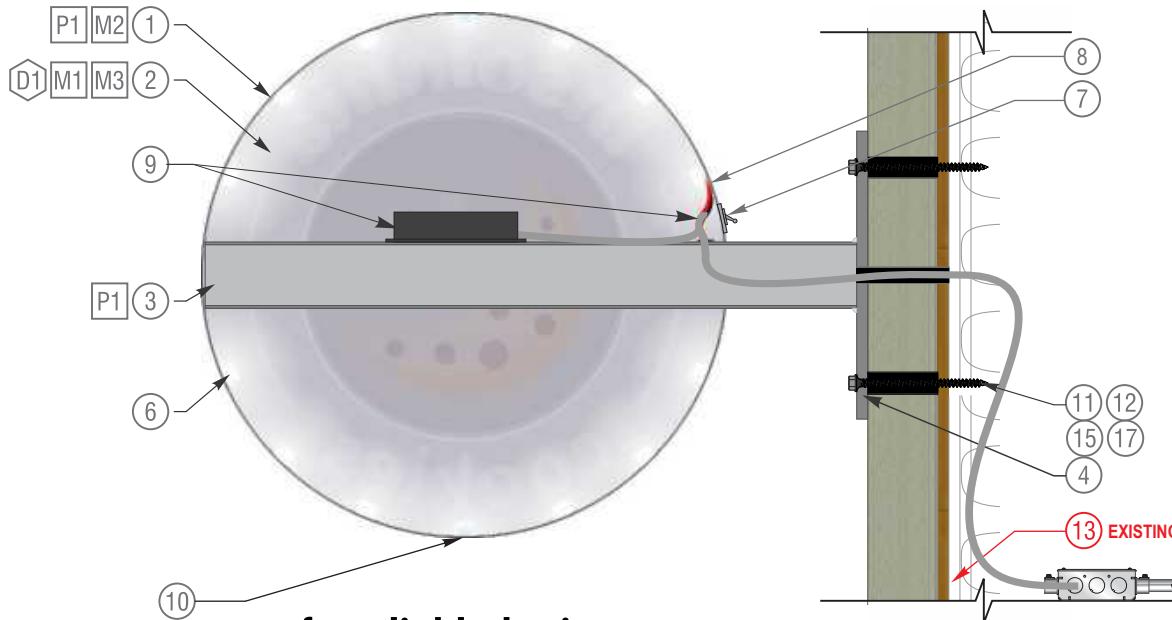

face-lit blade sign

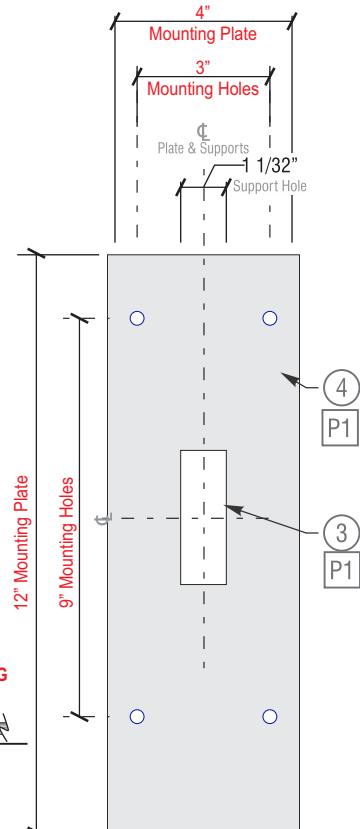

**face-lit blade sign
mounting plate detail**

scale: 3" = 1'-0"

WINDOW VINYL 1	Cut Window Vinyl - WARM WAVES
Type:	Applied Window Graphics
Square Footage:	5.06 QTY 1

WINDOW VINYL 3	Cut Window Vinyl - WARM WAVES
Type:	Applied Window Graphics
Square Footage:	2.38 QTY 1


WINDOW VINYL 5	Cut Window Vinyl - WARM WAVES
Type:	Applied Window Graphics
Square Footage:	9.90 QTY 4

DOOR VINYL	16" Door Vinyl Logo
Type:	Applied Cut Vinyl
Square Footage:	1.78

WINDOW VINYL 2	Cut Window Vinyl - WARM WAVES
Type:	Applied Window Graphics
Square Footage:	5.16 QTY 1

WINDOW VINYL 4	Cut Window Vinyl - WARM WAVES
Type:	Applied Window Graphics
Square Footage:	9.61 QTY 2

WINDOW VINYL 6	Cut Window Vinyl - WARM COOKIES
Type:	Applied Window Graphics
Square Footage:	5.87

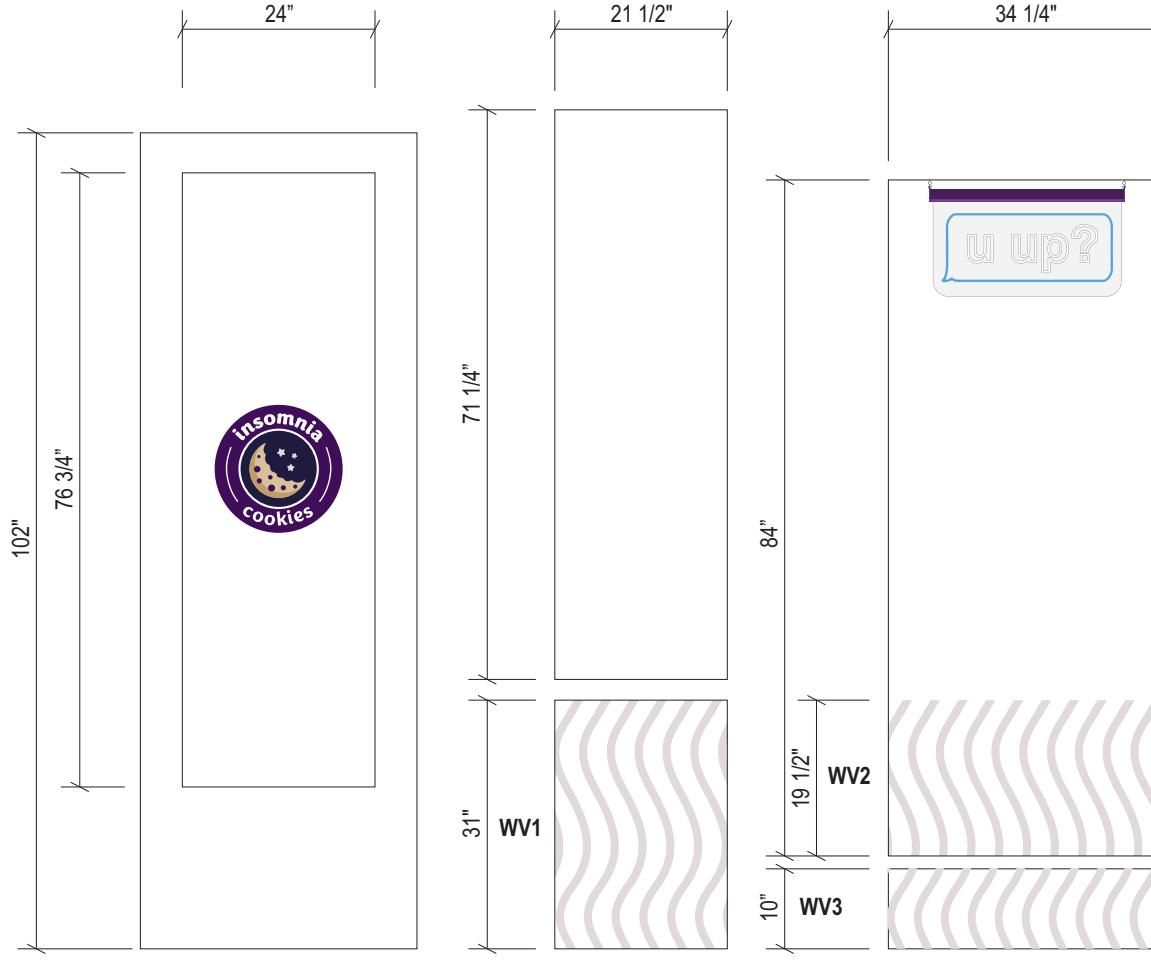

ENTRANCE FRONT VIEW

ENTRANCE SIDE VIEW

Vinyl / Provided Signs Installation Detail

Scale: 1/2" = 1'-0"



This rendering is the property of Apex Sign Group. It is for the exclusive use of Apex Sign Group and the party for which it was intended, the requestor. It is an unpublished original drawing not to be distributed, reproduced, or exhibited without the explicit consent of Apex Sign Group. Please contact your account manager for questions regarding this statement.

apexsigngroup.com

Insomnia Cookies
122 E Houston St
Ste 104
San Antonio, TX 78205

Project ID#: 140149
Project Mgr: Jordan Paul
Designer: Danny Wells
Created on: 09/18/2025

REVISION

R2 10/01/25 DR Lowered door logo, revised dimension callouts
R3 10/21/25 JC Show night view for Sign A/Show Sign B placement on wall side view
R4 11/07/25 JC Update address/add height of door 102" /Add details to mounting plate
R5 11/11/25 MD Added blocking note for blade sign B
R6 11/14/25 dw Revised Blade Sign detail notes
R6 11/14/25 MW Removed previous tenant vinyl from storefront elevation

FRONT ELEVATION RIGHT OF ENTRANCE

WINDOW VINYL 1	Cut Window Vinyl - WARM WAVES
Type:	Applied Window Graphics
Square Footage:	5.06 QTY 1

WINDOW VINYL 3	Cut Window Vinyl - WARM WAVES
Type:	Applied Window Graphics
Square Footage:	2.38 QTY 1


WINDOW VINYL 5	Cut Window Vinyl - WARM WAVES
Type:	Applied Window Graphics
Square Footage:	9.90 QTY 4

DOOR VINYL	16" Door Vinyl Logo
Type:	Applied Cut Vinyl
Square Footage:	1.78

WINDOW VINYL 2	Cut Window Vinyl - WARM WAVES
Type:	Applied Window Graphics
Square Footage:	5.16 QTY 1


WINDOW VINYL 4	Cut Window Vinyl - WARM WAVES
Type:	Applied Window Graphics
Square Footage:	9.61 QTY 2

WINDOW VINYL 6	Cut Window Vinyl - WARM COOKIES
Type:	Applied Window Graphics
Square Footage:	5.87

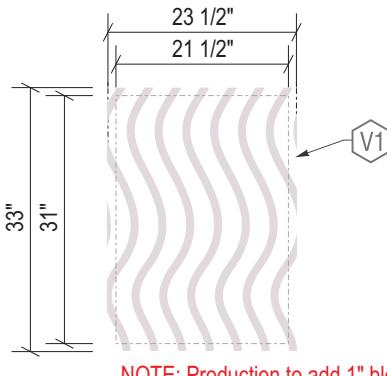

Window Vinyl 1 Layout

QTY 1 Scale: 1/2" = 1'-0"

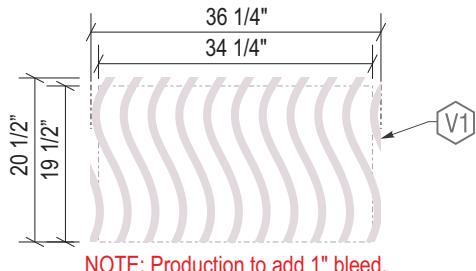


Window Vinyl 2 Layout

QTY 1 Scale: 1/2" = 1'-0"


Colors & Finishes

V1 PMS 663 C on White Opaque Vinyl (Diecut from material)

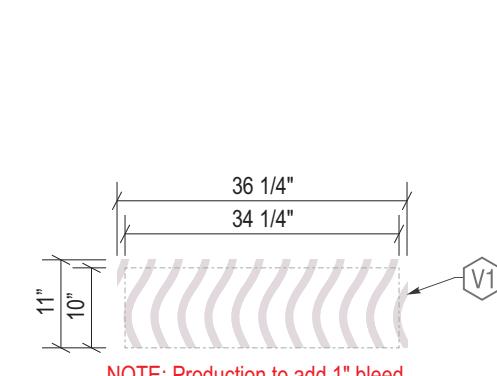

Window Vinyl 3 Layout

QTY 1 Scale: 1/2" = 1'-0"

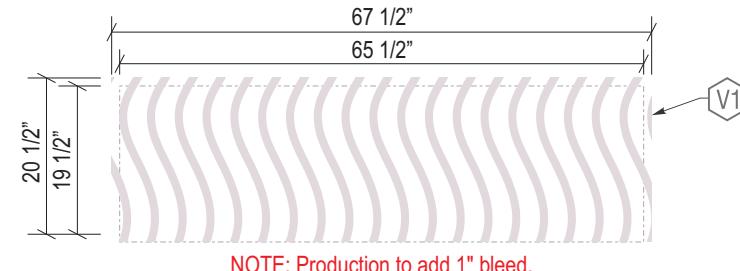

Window Vinyl 4 Layout


QTY 2 Scale: 1/2" = 1'-0"



This rendering is the property of Apex Sign Group. It is for the exclusive use of Apex Sign Group and the party for which it was intended, the requestor. It is an unpublished original drawing not to be distributed, reproduced, or exhibited without the explicit consent of Apex Sign Group. Please contact your account manager for questions regarding this statement.

apexsigngroup.com

Insomnia Cookies
122 E Houston St
Ste 104
San Antonio, TX 78205

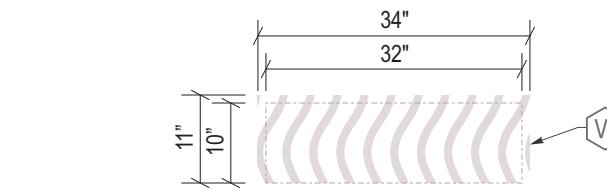

Window Vinyl 5 Layout

QTY 4 Scale: 1/2" = 1'-0"



Window Vinyl 6 Layout Detail

Scale: 1/2" = 1'-0"



Door Vinyl Layout Detail

Scale: 3/4" = 1'-0"

Colors & Finishes
D1 1-Layer Digital Print
V1 PMS 663 C on White Opaque Vinyl (Diecut from material)

Colors For Print:				
insomnia cookies	PMS 2627C	outer space	cookie moon	cookie shadow
	PMS 276C			
=	PMS 467C	PMS 465C	PMS 2627C	PMS 663C


Notes:

- Follow layout mockups created by Insomnia Cookies for each site individually
- All Window Vinyl Applications Applied **Second Surface** to Storefront Glass

REVISION

R2 10/01/25 DR Lowered door logo, revised dimension callouts
 R3 10/21/25 JC Show night view for Sign A/Show Sign B placement on wall side view
 R4 11/07/25 JC Update address/add height of door 102" /Add details to mounting plate
 R5 11/11/25 MD Added blocking note for blade sign B
 R6 11/14/25 dw Revised Blade Sign detail notes
 R6 11/14/25 MW Removed previous tenant vinyl from storefront elevation


i. faux neon window signs

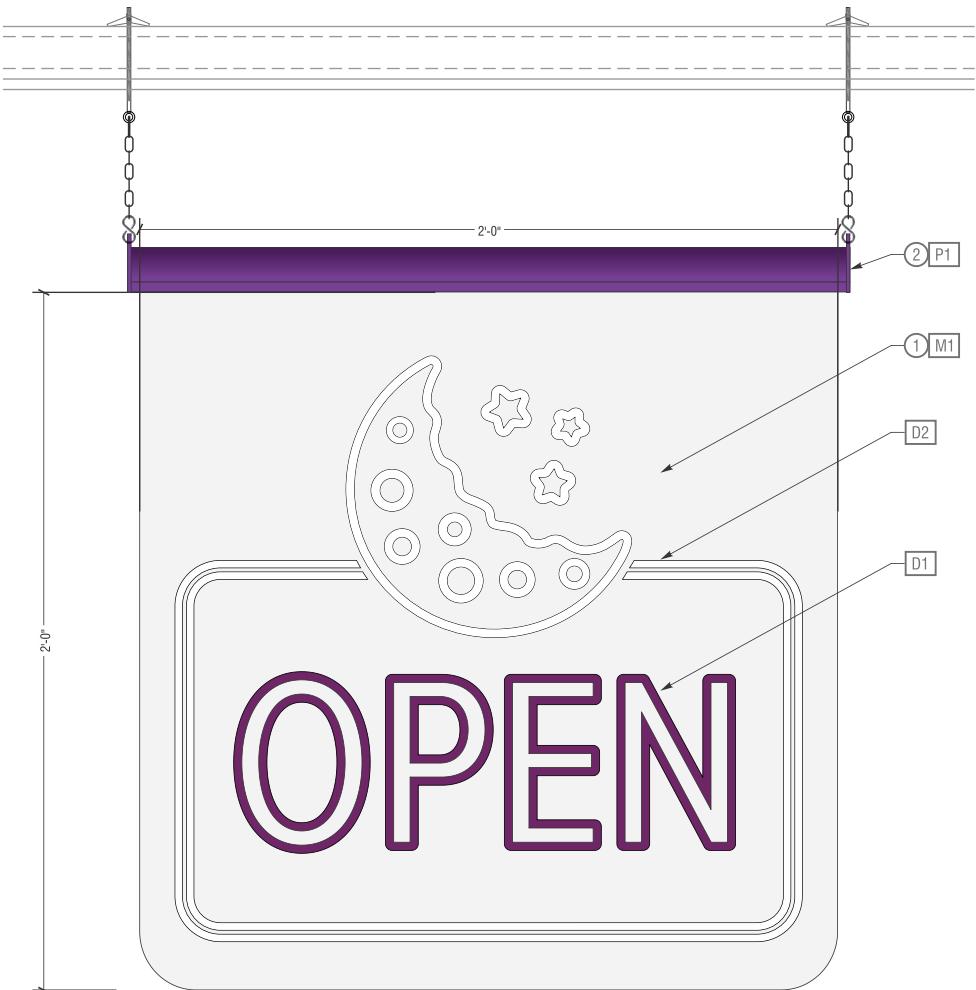

illuminated edge-lit hanging window sign

Scale : 1 1/2" = 1'-0"

Window Signs manufactured by others and installed by GC

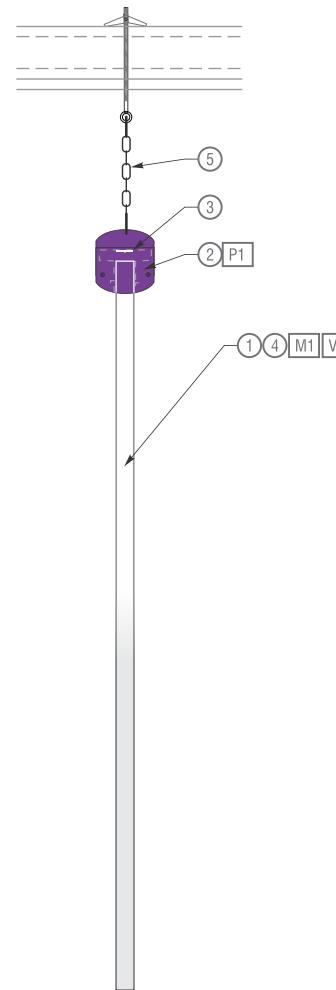

side view

specifications

Colors & Finishes

M1. Background: 1/2" Clear Acrylic
P1. Bracket: SW Insomnia Purple PMS 2627C Custom Match
D1. Direct Digital Print: PMS 255C Purple (2nd Surface)
D2. Direct Digital Print: PMS WhiteC (2nd Surface)
V1. Vinyl: White 3630-20 (on Edge)

Sign Construction

1. **Background:** 1/2" Thick Clear Acrylic
2. **Bracket:** 1996 Sign Comp Extrusion Painted P1 with Custom 1/8" Aluminum End Caps Painted P1. Secure with Countersunk Screws, exposed areas Painted P1
3. **Electrical:** Bitro LED Light Tape BT-1047-V24BWGS. Plug in 24V 1.5 Amp 36 Watt Power Supply
4. **Perimeter:** Applied Translucent White Vinyl


Installation Hardware

5. **Hardware:** Chain and S Hooks attached to sign bracket, to attach to snap toggle with eye bolt at ceiling.

Building Conditions


6. **Ceiling:** TBD

i. faux neon window signs

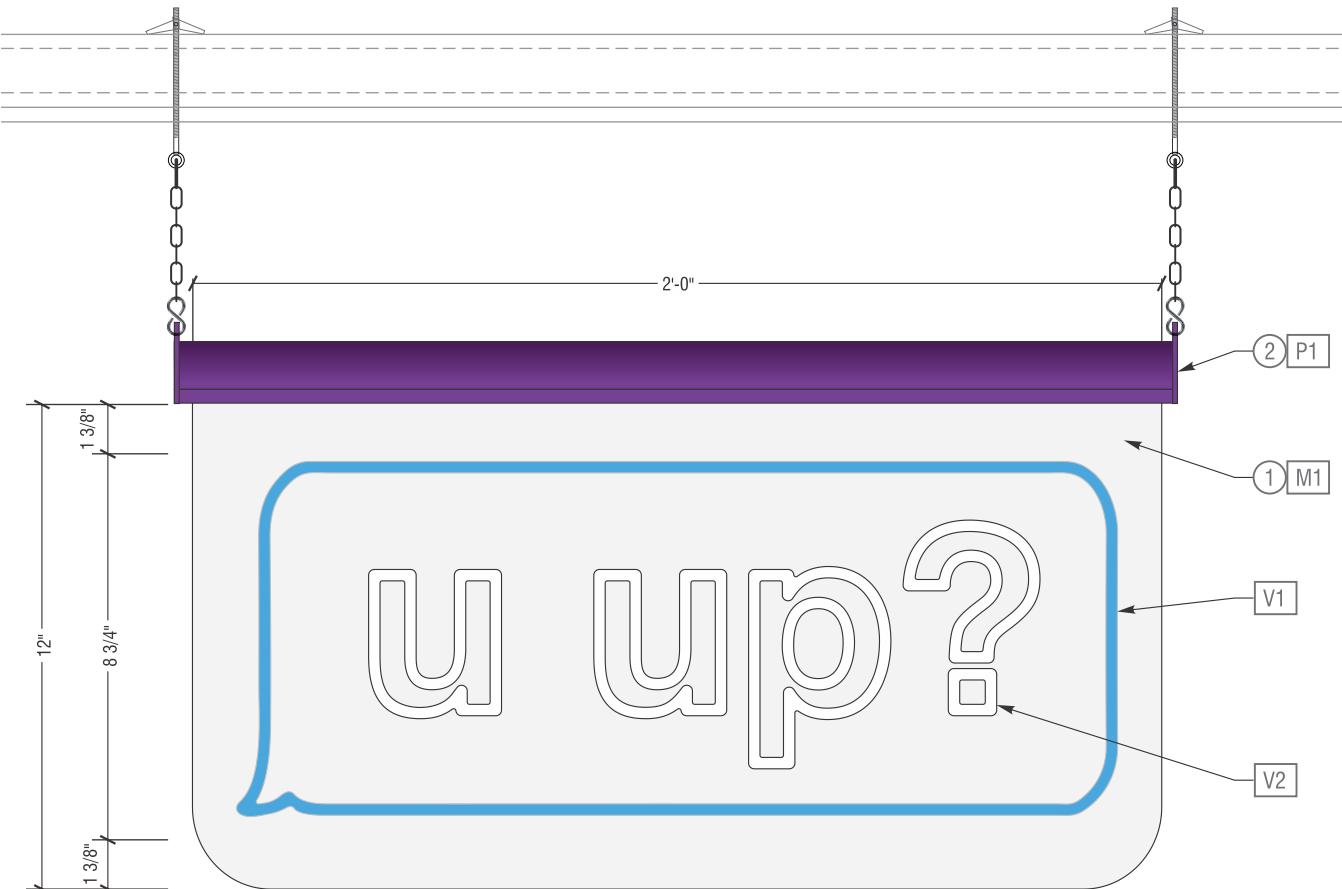

Window Signs manufactured by others and installed by GC

1.1 | illuminated edge-lit hanging window sign
scale: 3" = 1'-0"

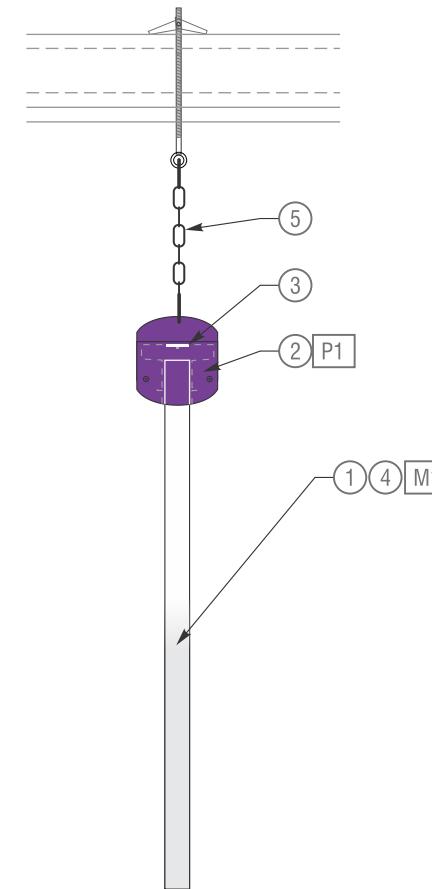

1.2 | side view
scale: 3" = 1'-0"

specifications

Colors & Finishes

- M1. **Background:** 1/2" Clear Acrylic
- P1. **Bracket:** SW Insomnia Purple PMS 2627C Custom Match
- V1. **Vinyl:** Olympic Blue 3630-57(2nd Surface)
- V2. **Vinyl:** White 3630-20 (2nd Surface)

Sign Construction

1. **Background:** 1/2" Thick Clear Acrylic
2. **Bracket:** 1996 Sign Comp Extrusion Painted P1 with Custom 1/8" Aluminum End Caps Painted P1. Secure with Countersunk Screws, exposed areas Painted P1
3. **Electrical:** Bitro LED Light Tape BT-1047-V24BWGS. Plug in 24V 1.5 Amp 36 Watt Power Supply
4. **Perimeter:** Applied Translucent White Vinyl

Installation Hardware

5. **Hardware:** Chain and S Hooks attached to sign bracket, to attach to snap toggle with eye bolt at ceiling.

Building Conditions

6. **Ceiling:** TBD

i. faux neon window signs



Window Signs manufactured by others and installed by GC

3.1 | illuminated edge-lit hanging window sign

scale: 3" = 1'-0"




This rendering is the property of Apex Sign Group. It is for the exclusive use of Apex Sign Group and the party for which it was intended, the requestor. It is an unpublished original drawing not to be distributed, reproduced, or exhibited without the explicit consent of Apex Sign Group. Please contact your account manager for questions regarding this statement.

apexsigngroup.com

Insomnia Cookies
122 E Houston St
Ste 104
San Antonio, TX 78205

Project ID#: 140149
Project Mgr: Jordan Paul
Designer: Danny Wells
Created on: 09/18/2025

REVISION	R2 10/01/25 DR Lowered door logo, revised dimension callouts
	R3 10/21/25 JC Show night view for Sign A/Show Sign B placement on wall side view
	R4 11/07/25 JC Update address/add height of door 102" /Add details to mounting plate
	R5 11/11/25 MD Added blocking note for blade sign B
	R6 11/14/25 dw Revised Blade Sign detail notes
	R6 11/14/25 MW Removed previous tenant vinyl from storefront elevation

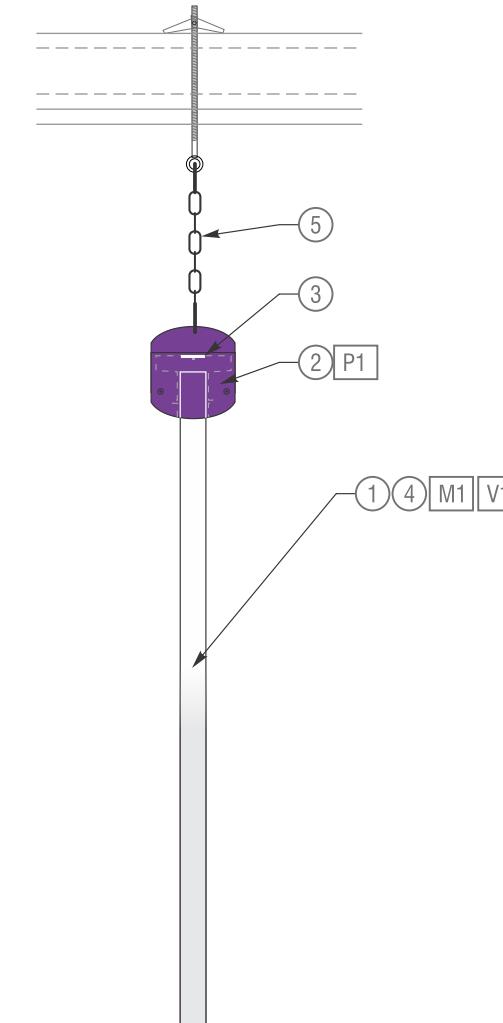

specifications

Colors & Finishes

- M1. Background: 1/2" Clear Acrylic
- P1. Bracket: SW Insomnia Purple PMS 2627C Custom Match
- D1. Direct Digital Print: PMS 255C Purple (2nd Surface)
- D2. Direct Digital Print: PMS 320C Blue (2nd Surface)
- D3. Direct Digital Print: PMS Warm RedC (2nd Surface)
- V1. Vinyl: White 3630-20 (on Edge)

Sign Construction

1. Background: 1/2" Thick Clear Acrylic
2. Bracket: 1996 Sign Comp Extrusion Painted P1 with Custom 1/8" Aluminum End Caps Painted P1. Secure with Countersunk Screws, exposed areas Painted P1
3. Electrical: Bitro LED Light Tape BT-1047-V24BWGS. Plug in 24V 1.5 Amp 36 Watt Power Supply
4. Perimeter: Applied Translucent White Vinyl

Installation Hardware

5. Hardware: Chain and S Hooks attached to sign bracket, to attach to snap toggle with eye bolt at ceiling.

Building Conditions

6. Ceiling: TBD