




OPPORTUNITY CENTER ADMINISTRATIVE OFFICES


SEPTEMBER 23, 2024 | OFFICE OF HISTORICAL PRESERVATION | DESIGN SUBMITTAL PACKAGE

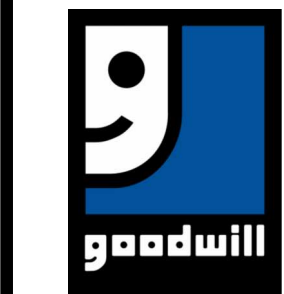

GOODWILL SAN ANTONIO HQ

REMODEL AND SITE
343 W HOUSTON ST.
SAN ANTONIO, TEXAS



revisions:

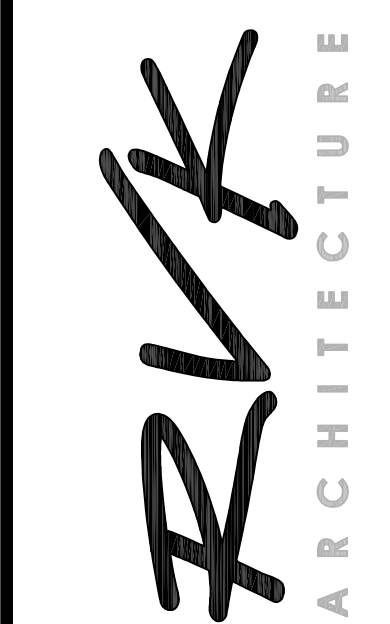

1400 S. Flores St., Suite 150
San Antonio, Texas 78204
Phone: 210.733.3535
rvkarchitecture.com

50%
CONSTRUCTION
DOCUMENTS

AS-101
OVERALL SITE PLAN

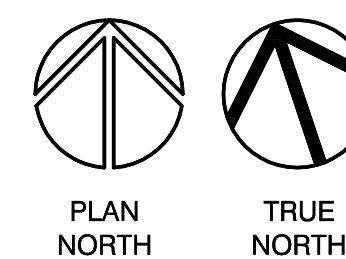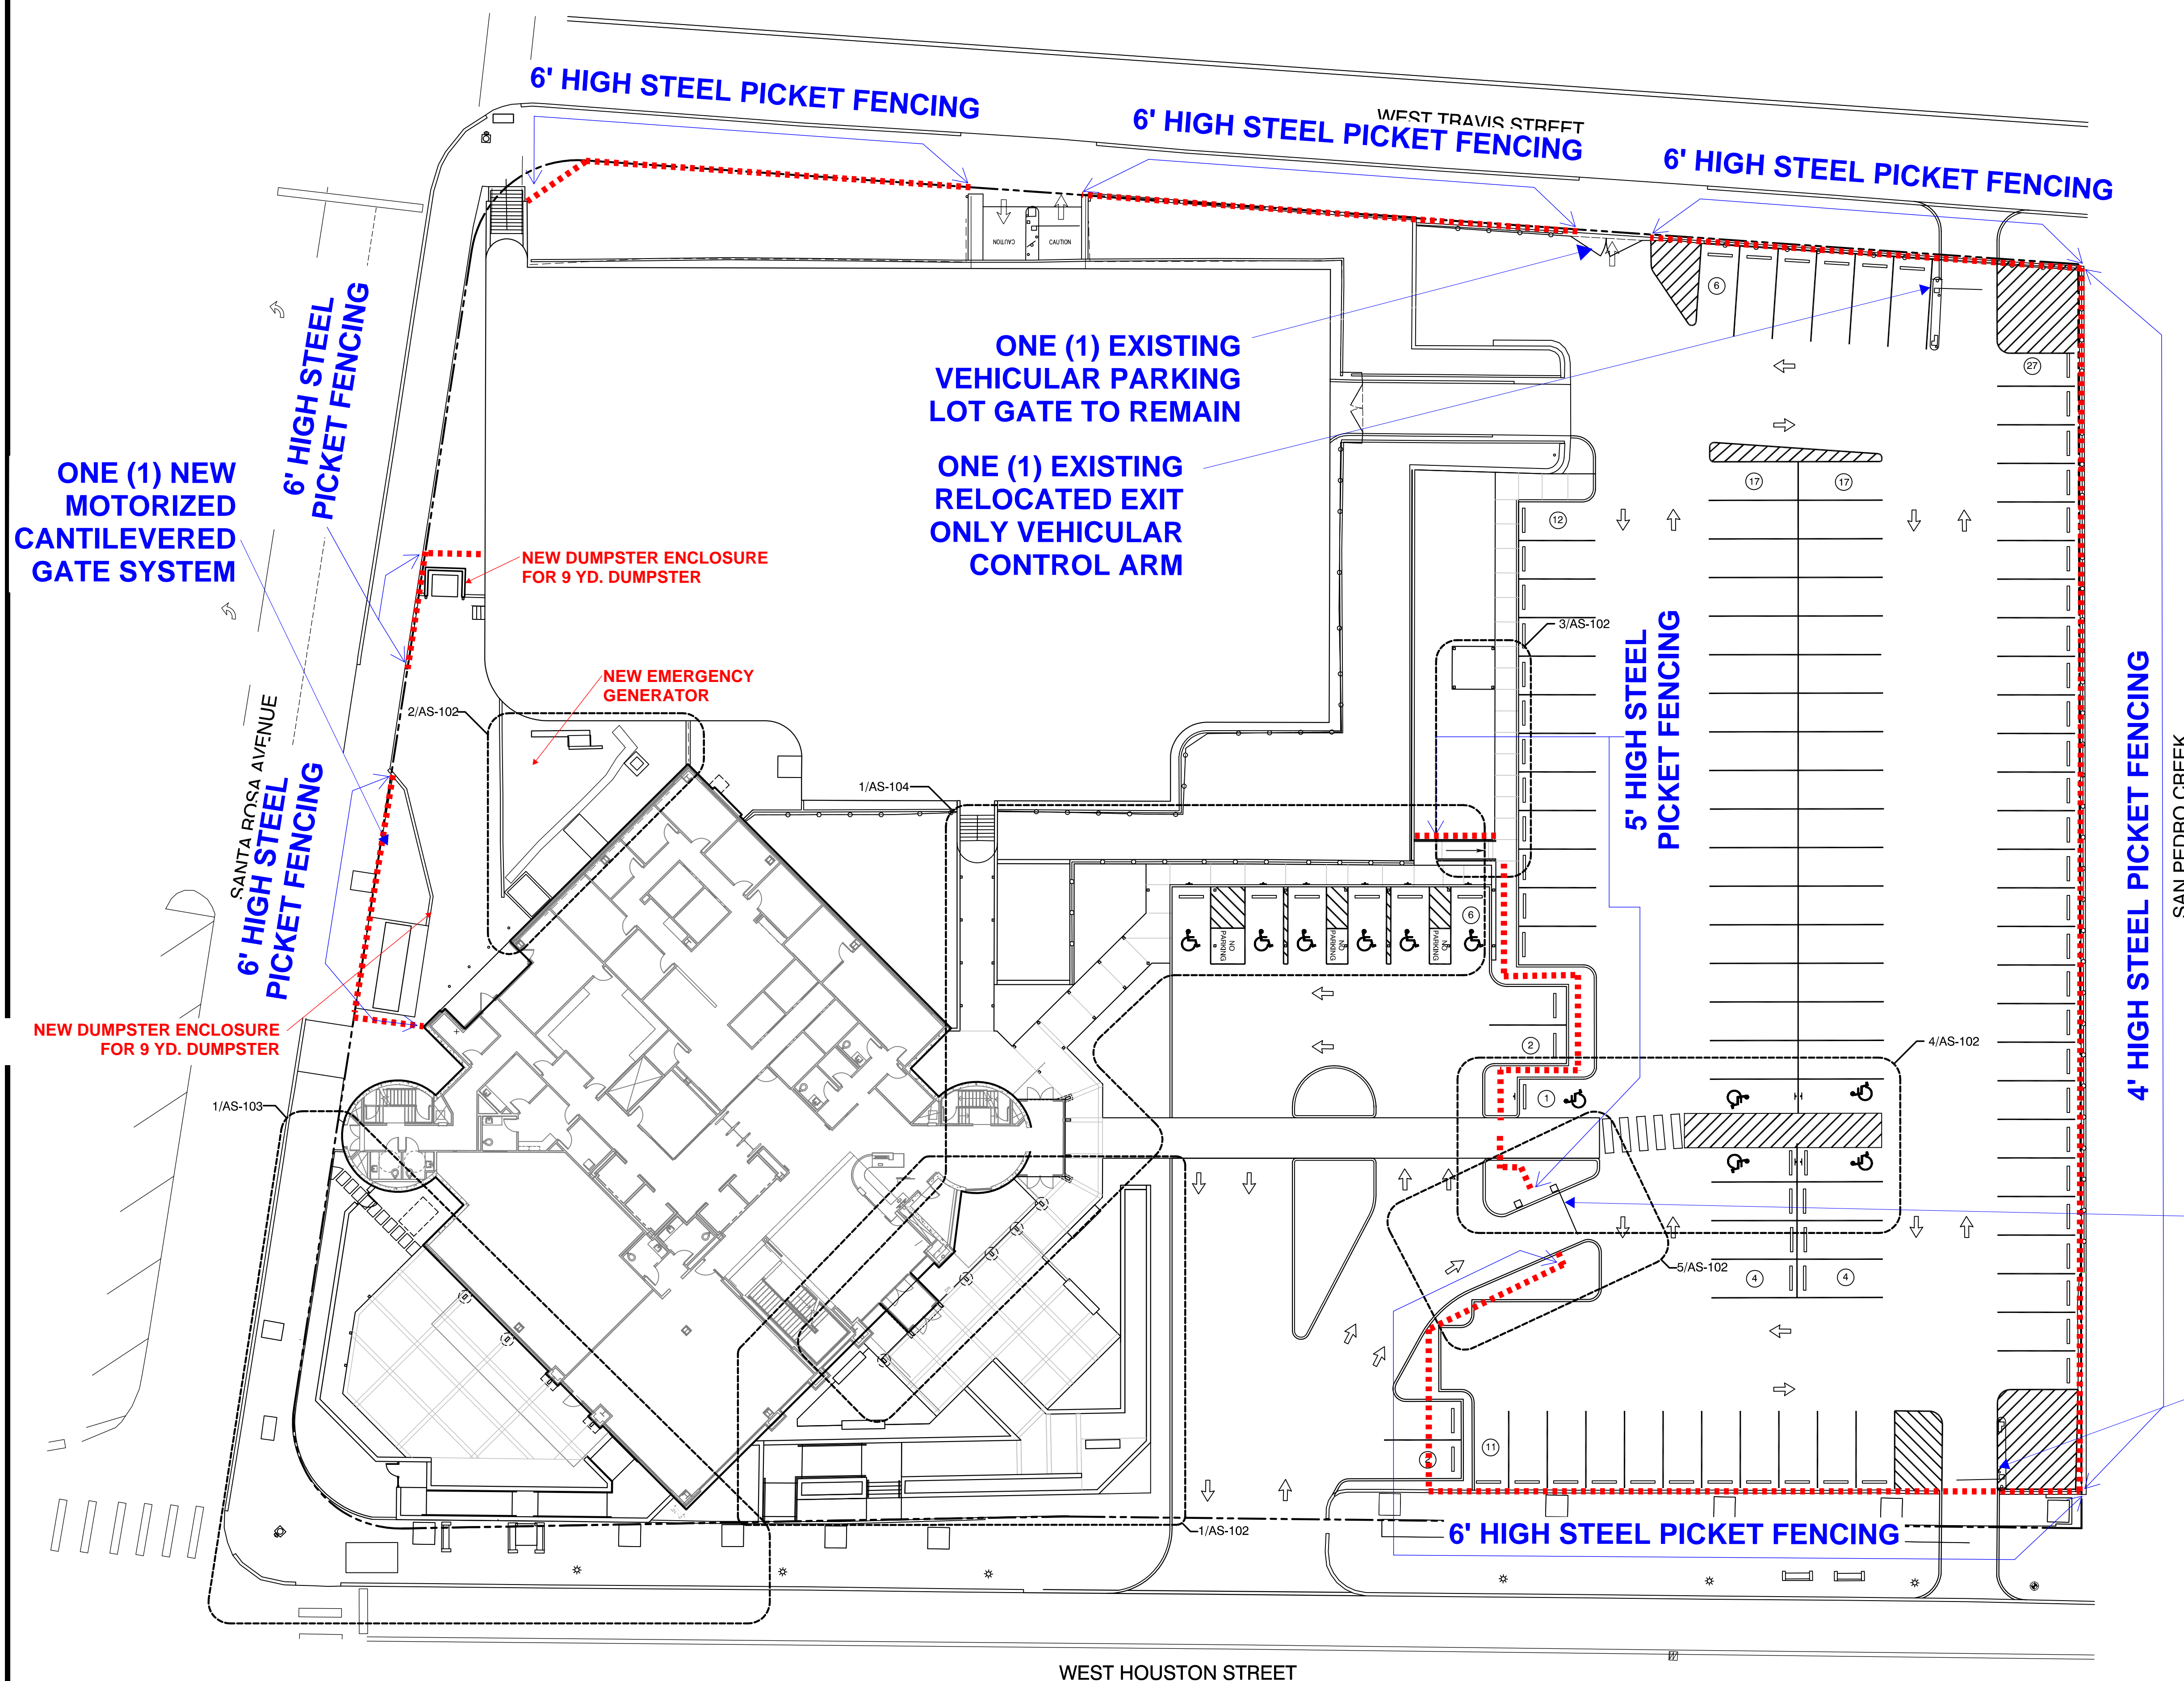

1 OVERALL SITE PLAN - RENOVATION
GOODWILL HQ - SAN ANTONIO
1" = 20'




ONE (1) EXISTING VEHICULAR PARKING LOT GATE TO REMAIN



NEW "EXIT ONLY" W/ MOTORIZED VEHICULAR CONTROL ARM

ONE (1) EXISTING RELOCATED EXIT ONLY VEHICULAR CONTROL ARM

ONE (1) NEW EXIT ONLY VEHICULAR CONTROL ARM

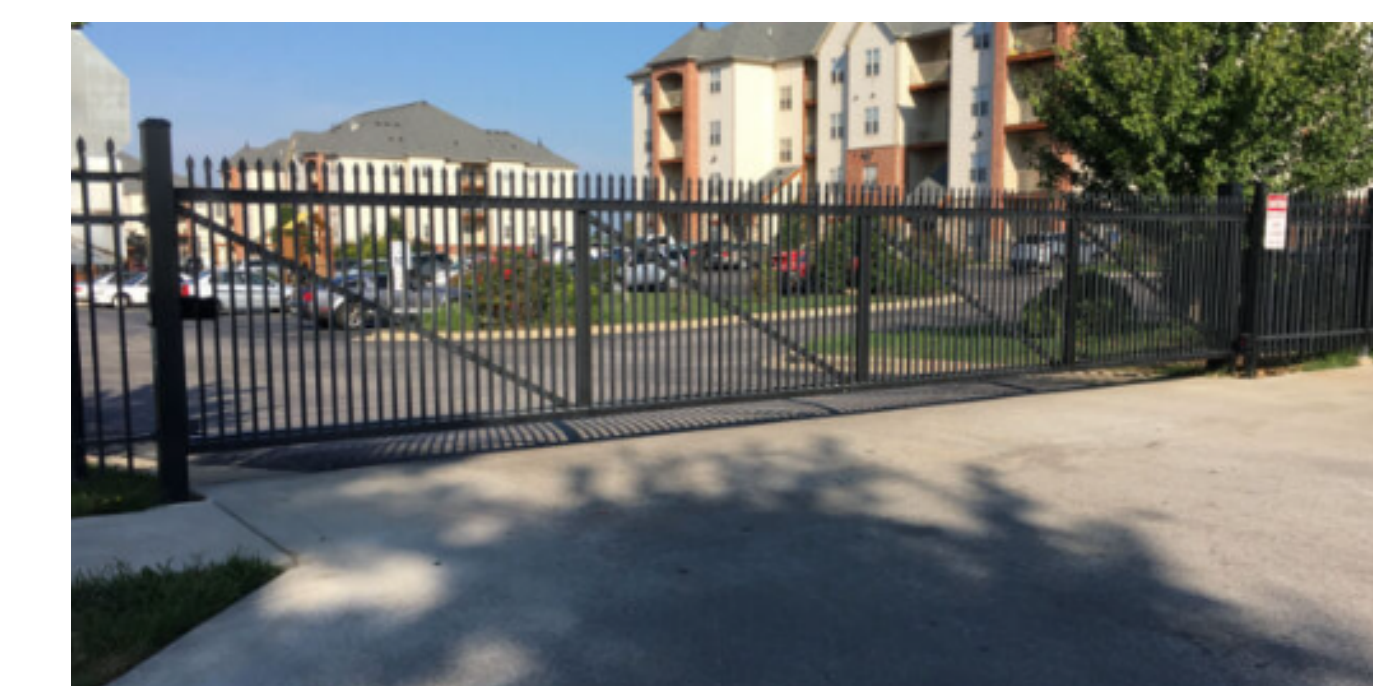

NEW CANTILEVERED MOTORIZED GATE SYSTEM



PREFINISHED STEEL FENCING SYSTEM